



PLAN
1:50


Corten curved metal element, thickness 20mm, with oval shape openings and a middle big ellipse opening to pass through. The structures will be placed at the location of the former West Gate to act as marker for all who visit the area.

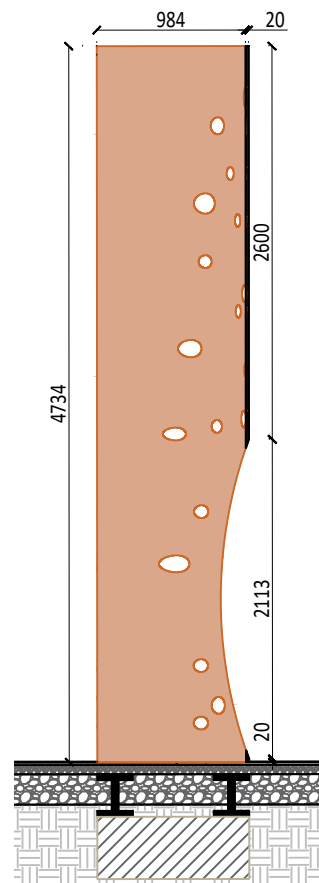


SECTION
1:50

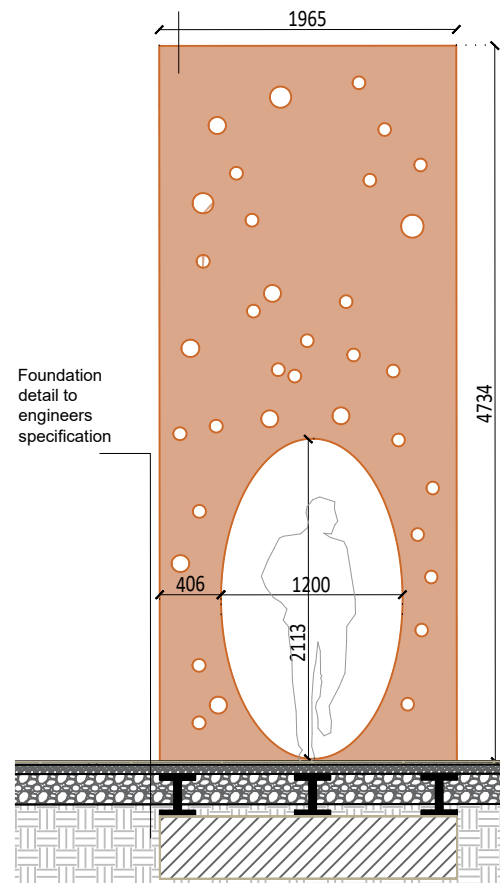

ELEVATION
1:50

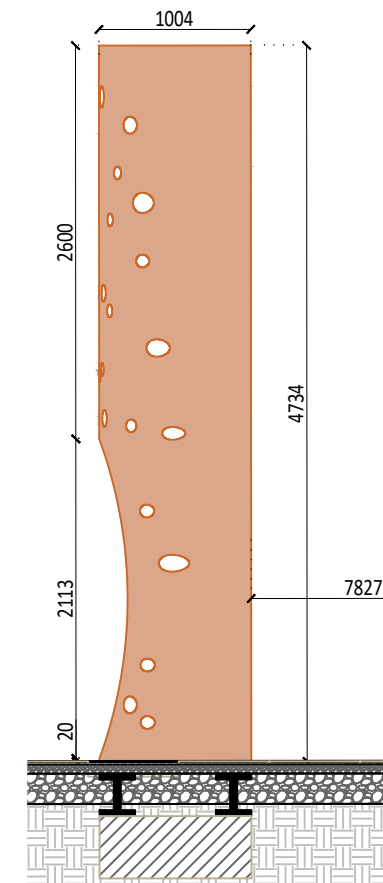

ELEVATION
1:50

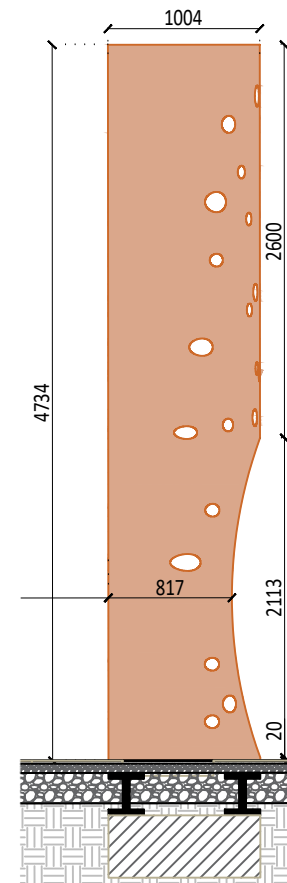

ELEVATION
1:50

CLIENT
Louth County Council

PROJECT
Westgate 2040, Drogheda

DRAWING
Detail Drawing 1
Corten Steel Structure at West Gate Entrance

PROJECT NUMBER
LOUB3004

DRAWING NUMBER AUTHOR
LOUX3001-P-000-129-A RPS

REVISION STATUS
N/A

DATE SCALE
28.08.2023 1:50 @ A3



ADDRESS

ARROW Nørre Farimagsgade 13, Mezz. Th. 1364 Copenhagen K	Turley 40 Queen Square, Bristol BS1 4QP
---	--






PERSPECTIVE VIEW

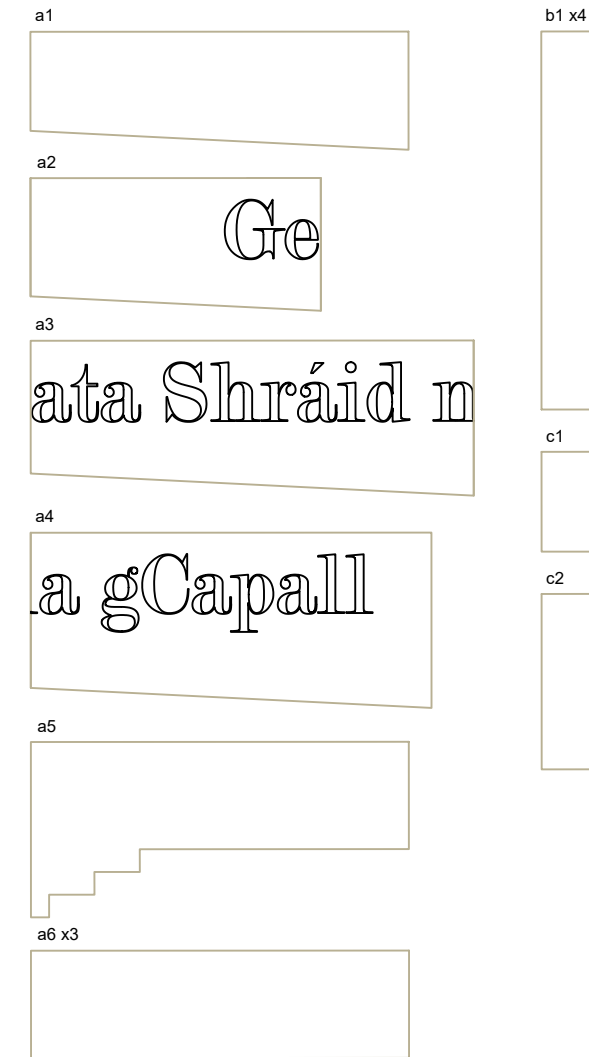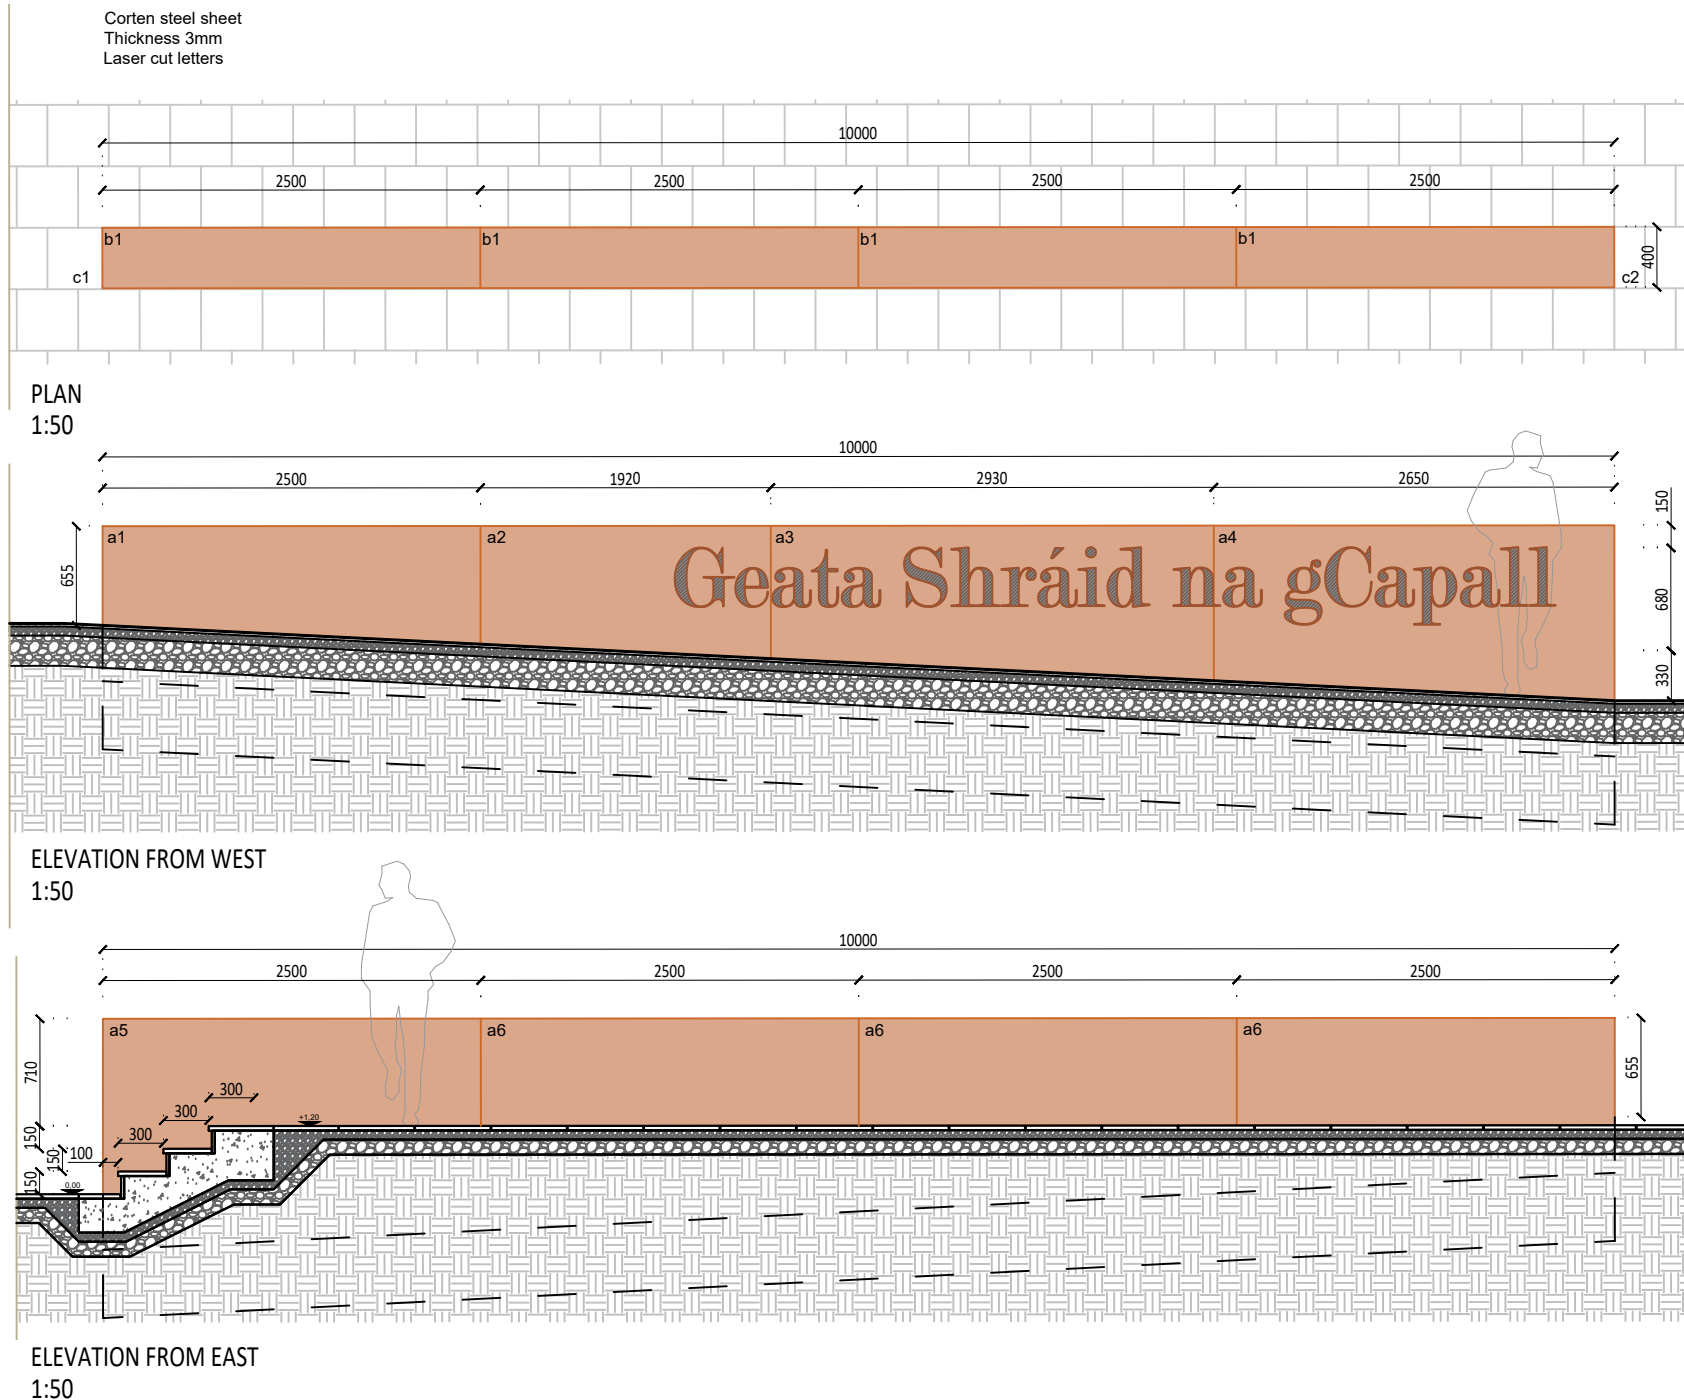

CORTEN STEEL LAYOUT
1:20

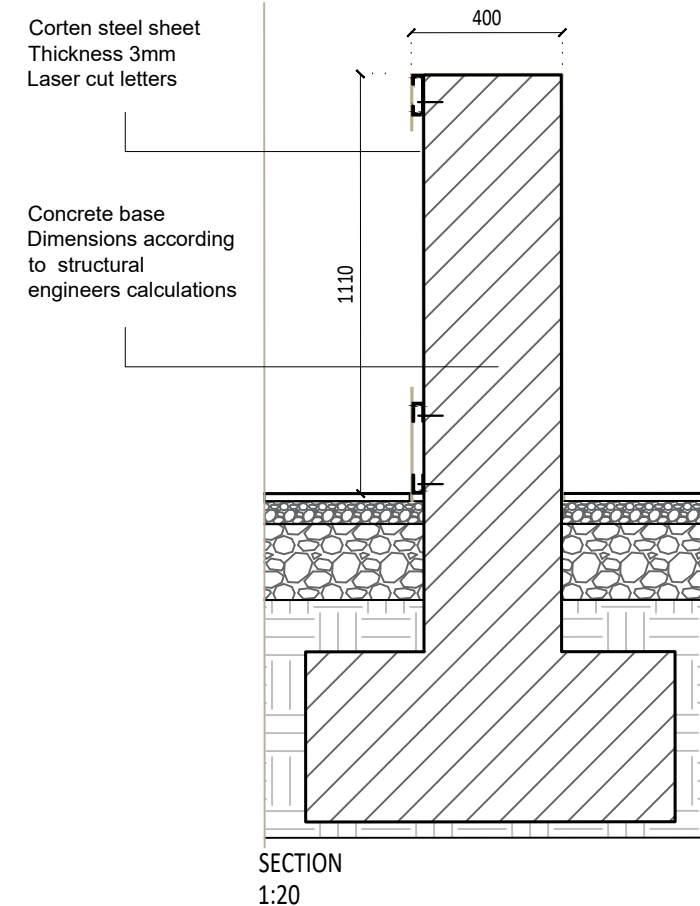

Copyright of Turley and Arrow Architects ApS
This drawing is for illustrative purposes only and should not be used for any construction or estimation purposes. To be scaled for planning application purposes only. No liability or responsibility is accepted arising from reliance upon the information contained within this drawing. Dimensions shown in millimeters, height marks in meters.

CLIENT
Louth County Council

PROJECT
Westgate 2040, Drogheda

DRAWING
Detail Drawing 2
Westgate Sign

PROJECT NUMBER
LOUB3004

DRAWING NUMBER
LOUX3001-P-000-130-A

AUTHOR
RPS

REVISION
N/A

STATUS

DATE
28.08.2023

SCALE
1:50, 1:20 @ A3

ADDRESS

ARROW
Nørre Farimagsgade 13,
Mezz. Th.
1364 Copenhagen K


Turley
40 Queen Square,
Bristol
BS1 4QP






PERSPECTIVE VIEW

PLAN
1:20

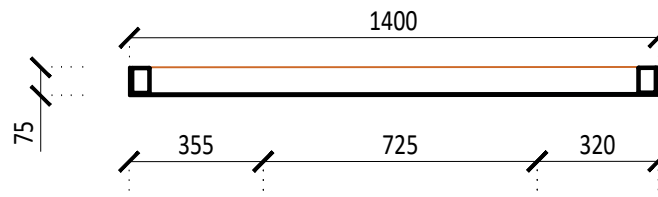


Free Standing Corten metal
element, thickness 75mm,
laser cut letters

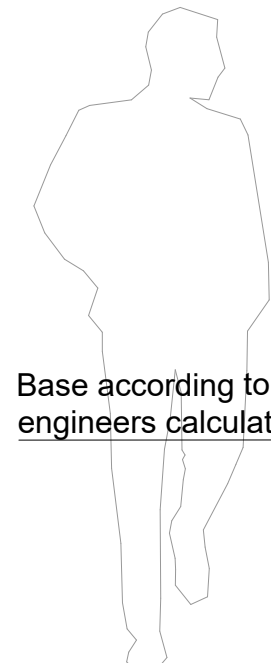

Base according to structural
engineers calculations

FRONT ELEVATION
1:20

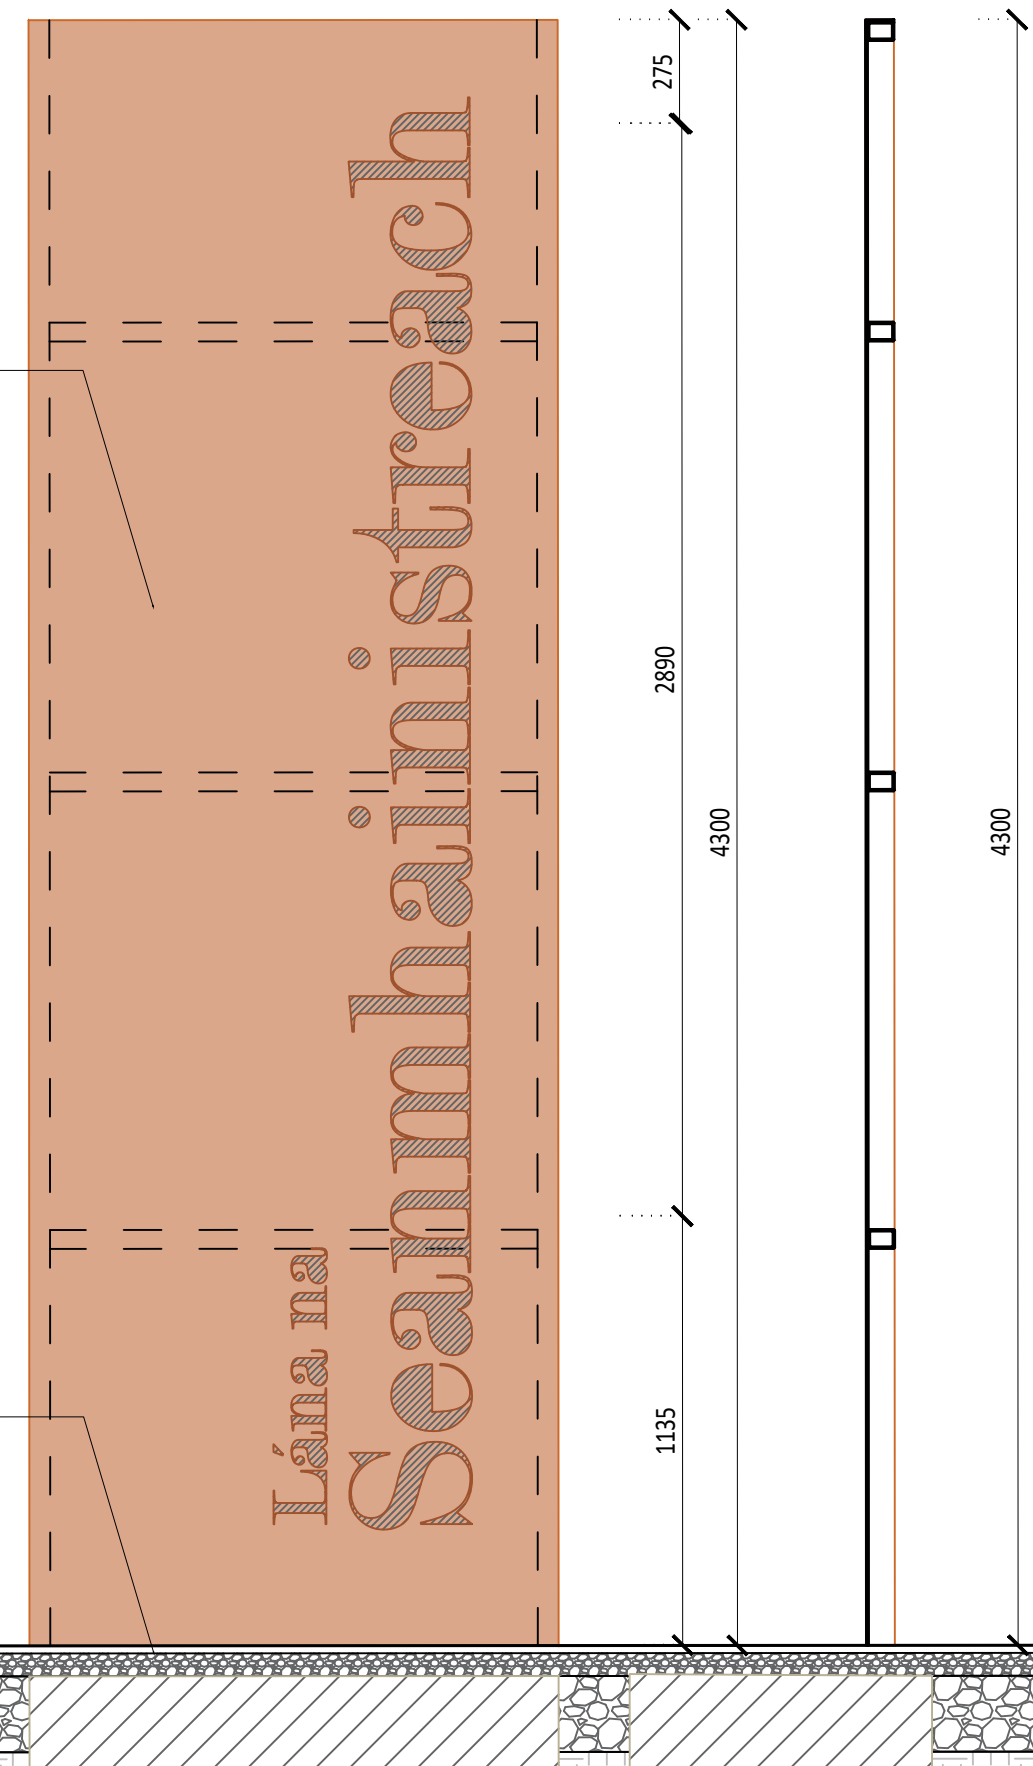

SECTION
1:20

Copyright of Turley and Arrow Architects ApS
This drawing is for illustrative purposes only and should not be used for
any construction or estimation purposes. To be scaled for planning
application purposes only. No liability or responsibility is accepted arising
from reliance upon the information contained within this drawing.
Dimensions shown in millimeters, height marks in meters.

CLIENT
Louth County Council

PROJECT
Westgate 2040, Drogheda

DRAWING
Detail Drawing 3
Old Abbey Lane Sign

PROJECT NUMBER
LOUB3004

DRAWING NUMBER AUTHOR
LOUX3001-P-000-131-A RPS

REVISION STATUS
N/A


DATE SCALE
28.08.2023 1:20 @ A3

ADDRESS

ARROW
Nørre Farimagsgade 13,
Mezz. Th.
1364 Copenhagen K

Turley
40 Queen Square,
Bristol
BS1 4QP




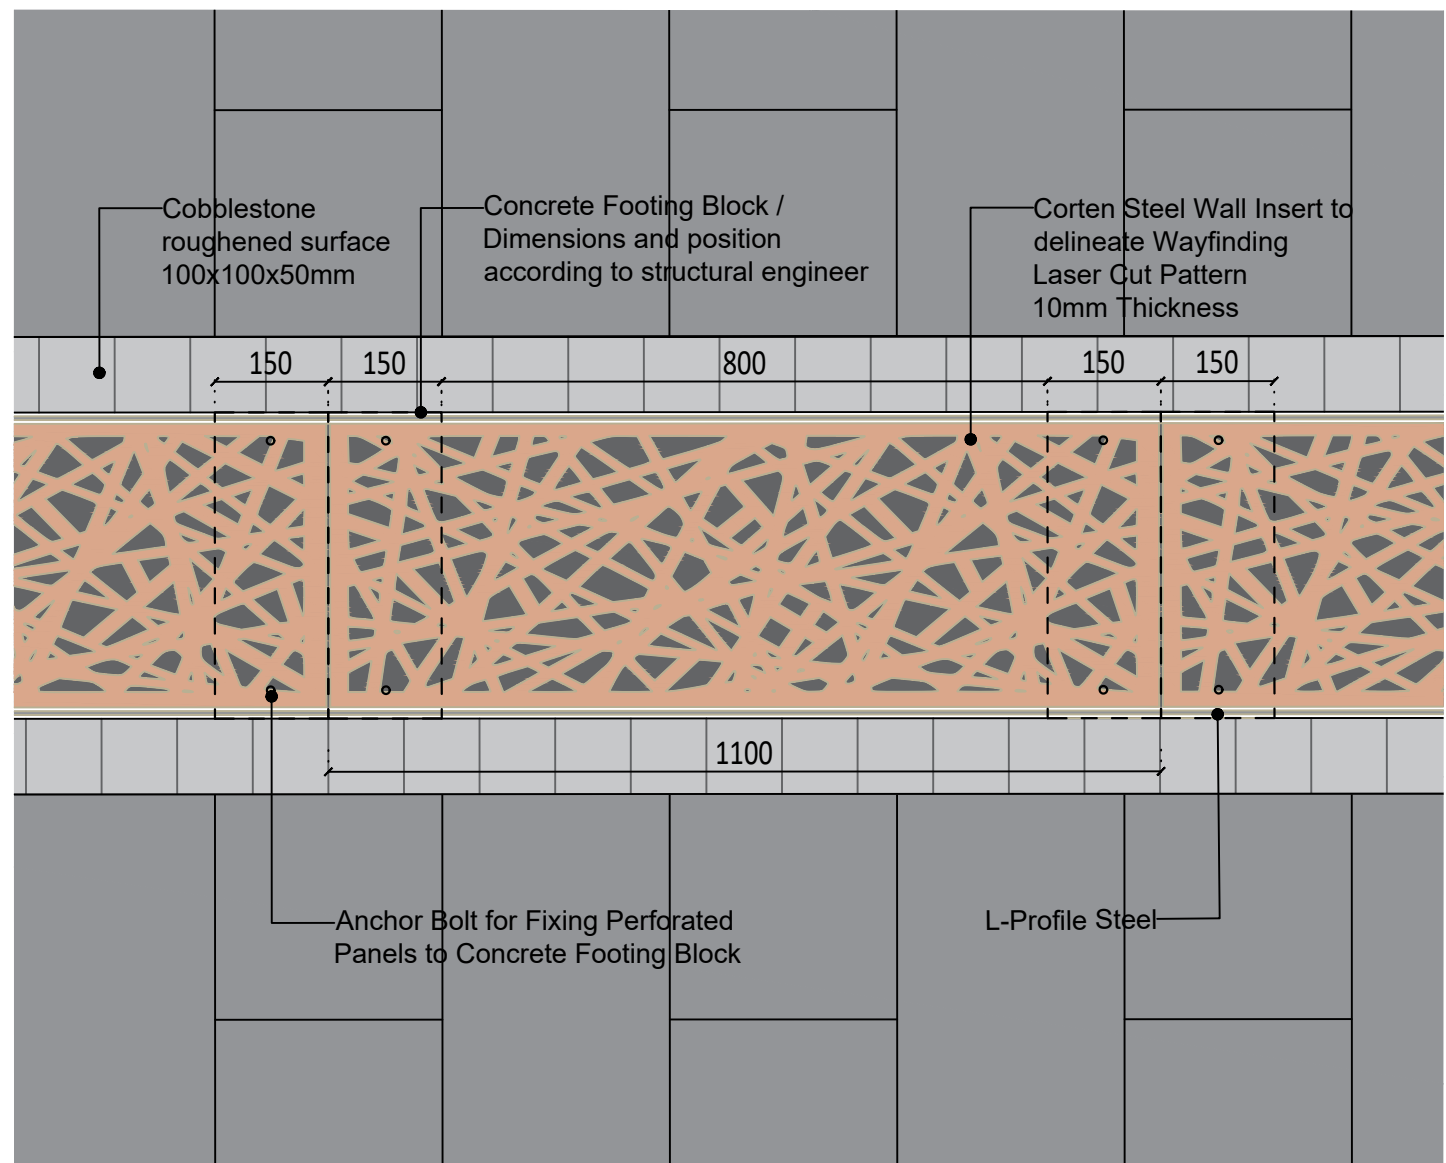

PLAN
1:10



REFERENCE IMAGE

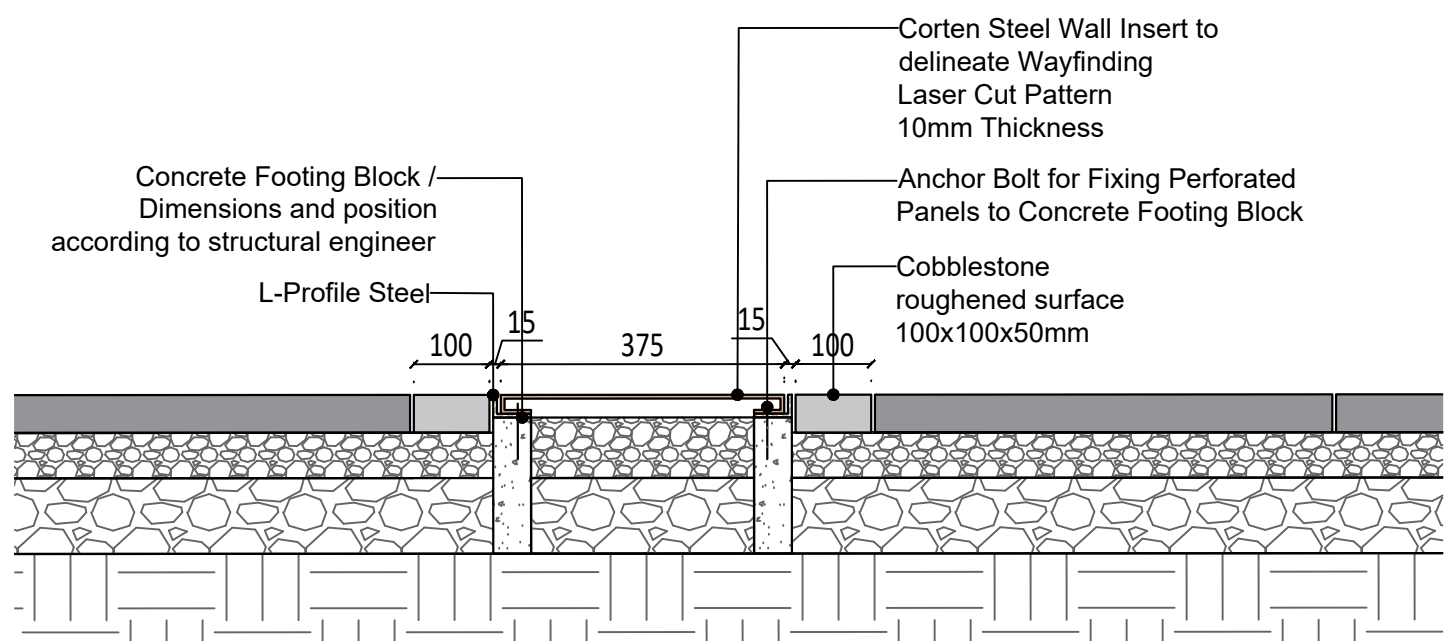

CROSS SECTION
1:10

CLIENT
Louth County Council

PROJECT
Westgate 2040, Drogheda

DRAWING
Detail Drawing 4
Medieval Wall Ground Insert

PROJECT NUMBER
LOUB3004


DRAWING NUMBER AUTHOR
LOUX3001-P-000-132-A RPS

REVISION STATUS
N/A

DATE SCALE
28.08.2023 1:10 @ A3

ADDRESS

ARROW Nørre Farimagsgade 13, Mezz. Th. 1364 Copenhagen K	Turley 40 Queen Square, Bristol BS1 4QP
---	--

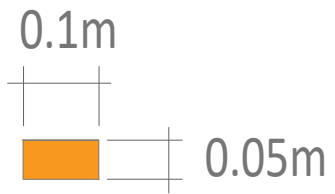

Corten Steel Insert 1:10

Geata Shráid na gCapall

WESTGATE

Corten Steel to be engraved with wayfinding route options

Corten Steel Insert 1:10




Copyright of Turley

This drawing is for illustrative purposes only and should not be used for any construction or estimation purposes. To be scaled for planning application purposes only. No liability or responsibility is accepted arising from reliance upon the information contained within this drawing.


KEY - Proposed Wayfinding Variations

- 1. Along kerb line
- 2. Within pedestrian street

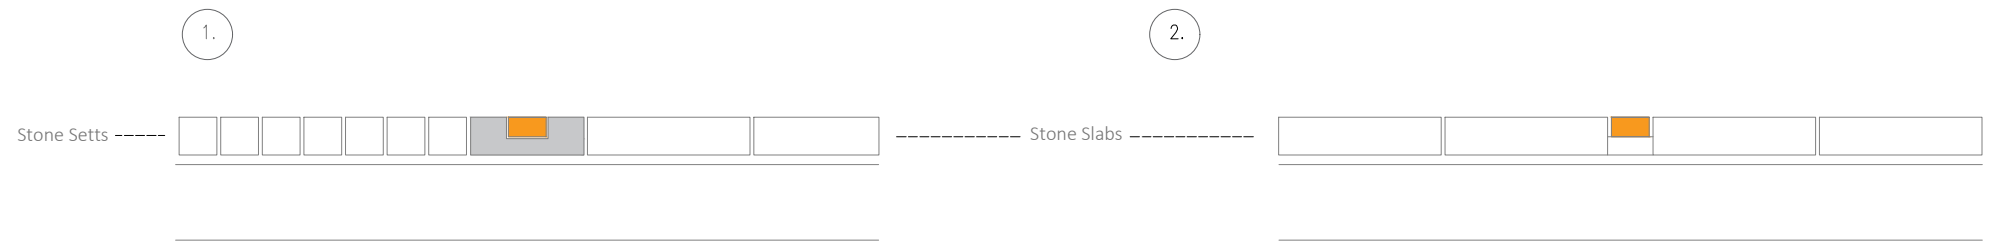

Proposed Wayfinding Insert Section 1:20

Proposed Wayfinding Insert Section 1:20

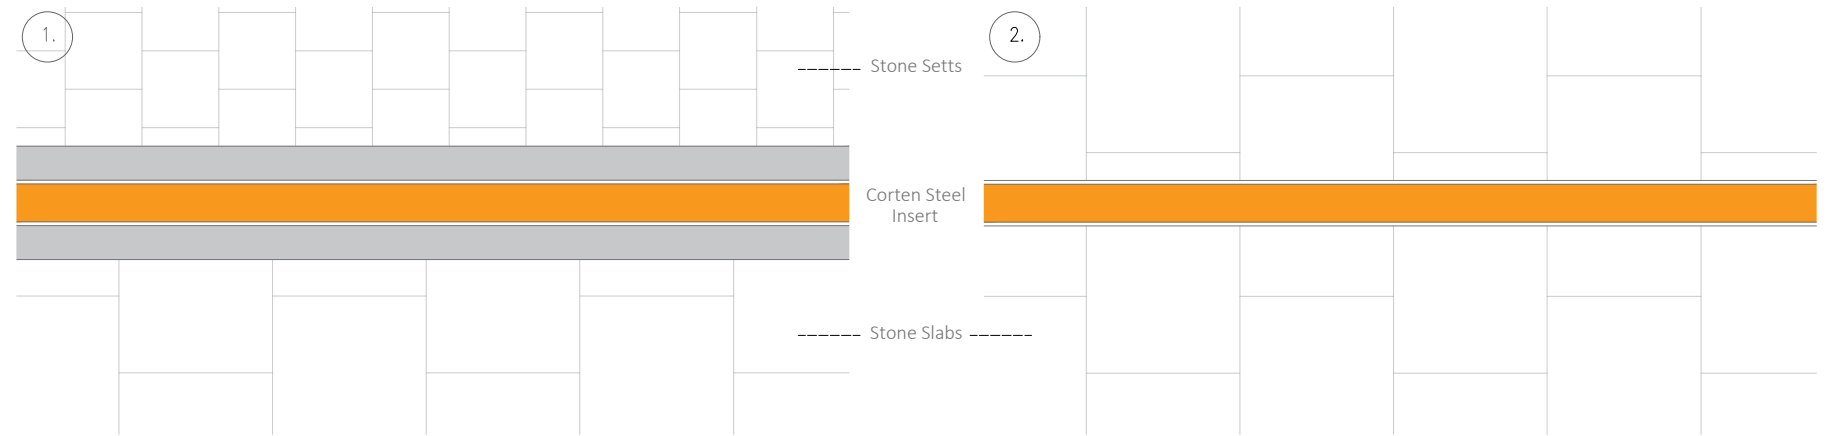

Proposed Wayfinding Insert Plan 1:20

Proposed Wayfinding Insert Plan 1:20



CLIENT
Louth County Council

PROJECT
Westgate 2040, Drogheda

DRAWING
Detail Drawing 5 - Wayfinding Ground Insert

PROJECT NUMBER
LOUB3004

DRAWING NUMBER
LOUX3001-P-000-133-A

REVISION
B

DATE
September 2023


ADDRESS
Turley
40 Queen Square,
Bristol
BS1 4QP

AUTHOR
AW

STATUS
Final

SCALE
As Noted @ A3



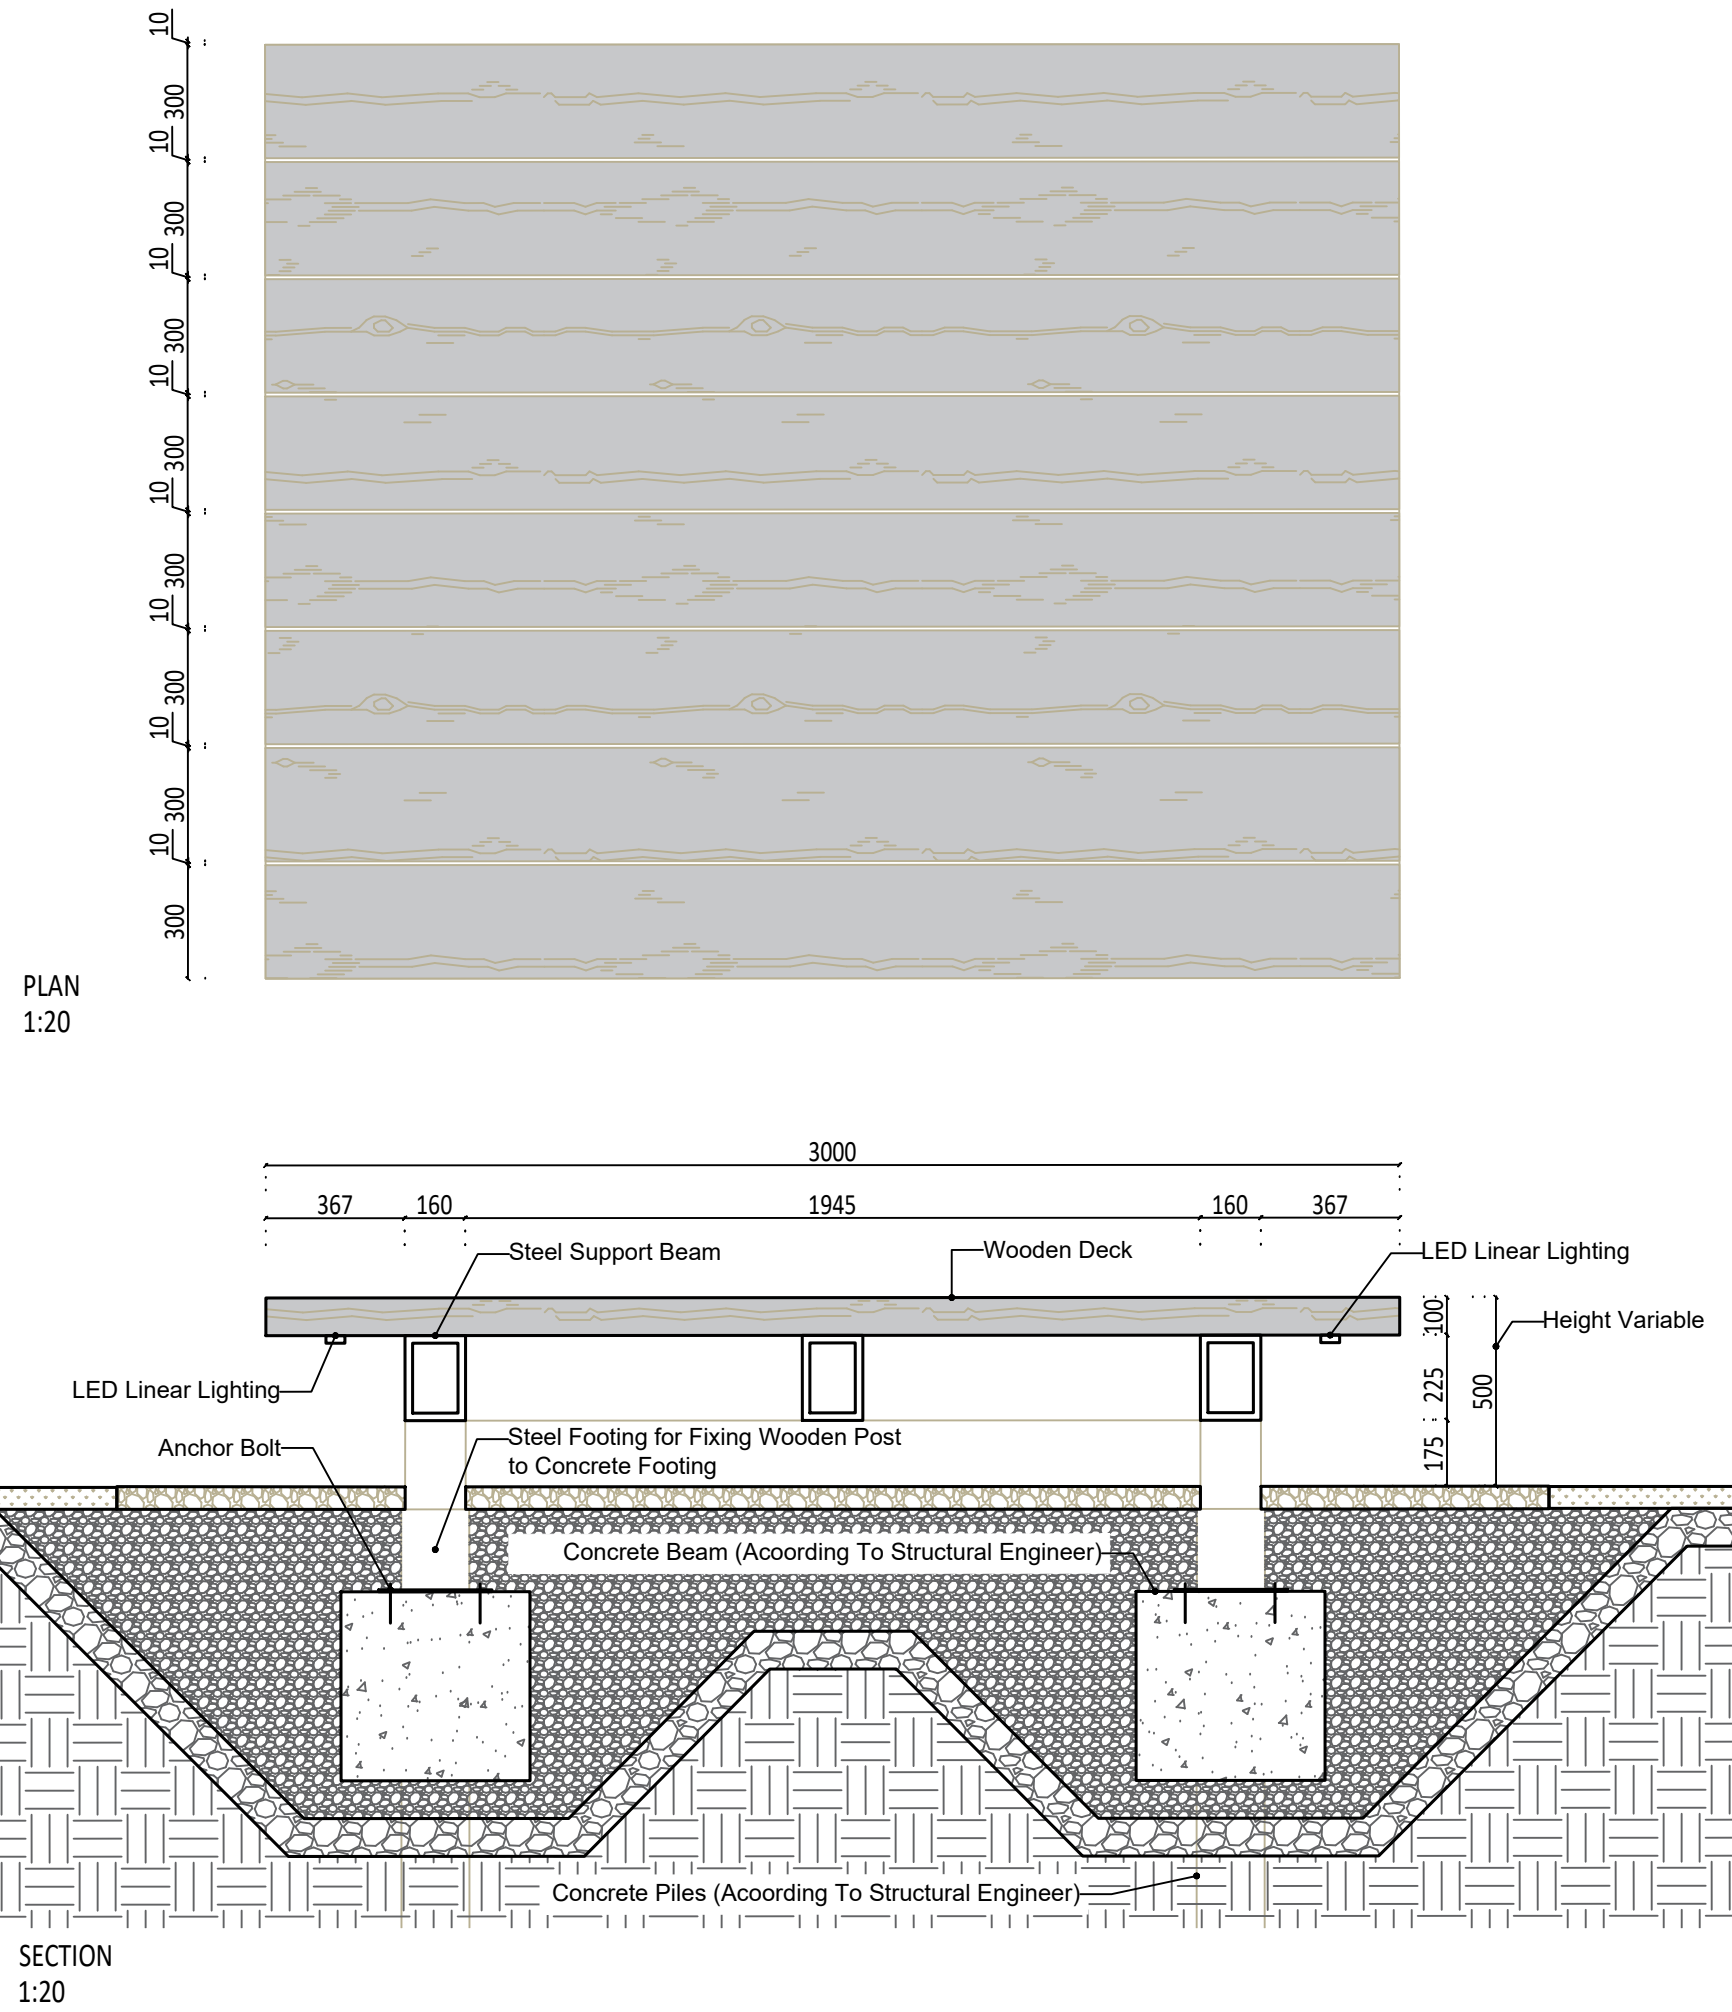

PLAN
1:20

SECTION
1:20

CLIENT
Louth County Council

PROJECT
Westgate 2040, Drogheda

DRAWING
Detail Drawing 6
Wooden Deck / Walkway - Riverside

PROJECT NUMBER
LOUB3004


DRAWING NUMBER AUTHOR
LOUX3001-P-000-134-A RPS

REVISION STATUS
N/A


DATE SCALE
28.08.2023 1:20 @ A3

ADDRESS

ARROW Nørre Farimagsgade 13, Mezz. Th. 1364 Copenhagen K	Turley 40 Queen Square, Bristol BS1 4QP
---	--

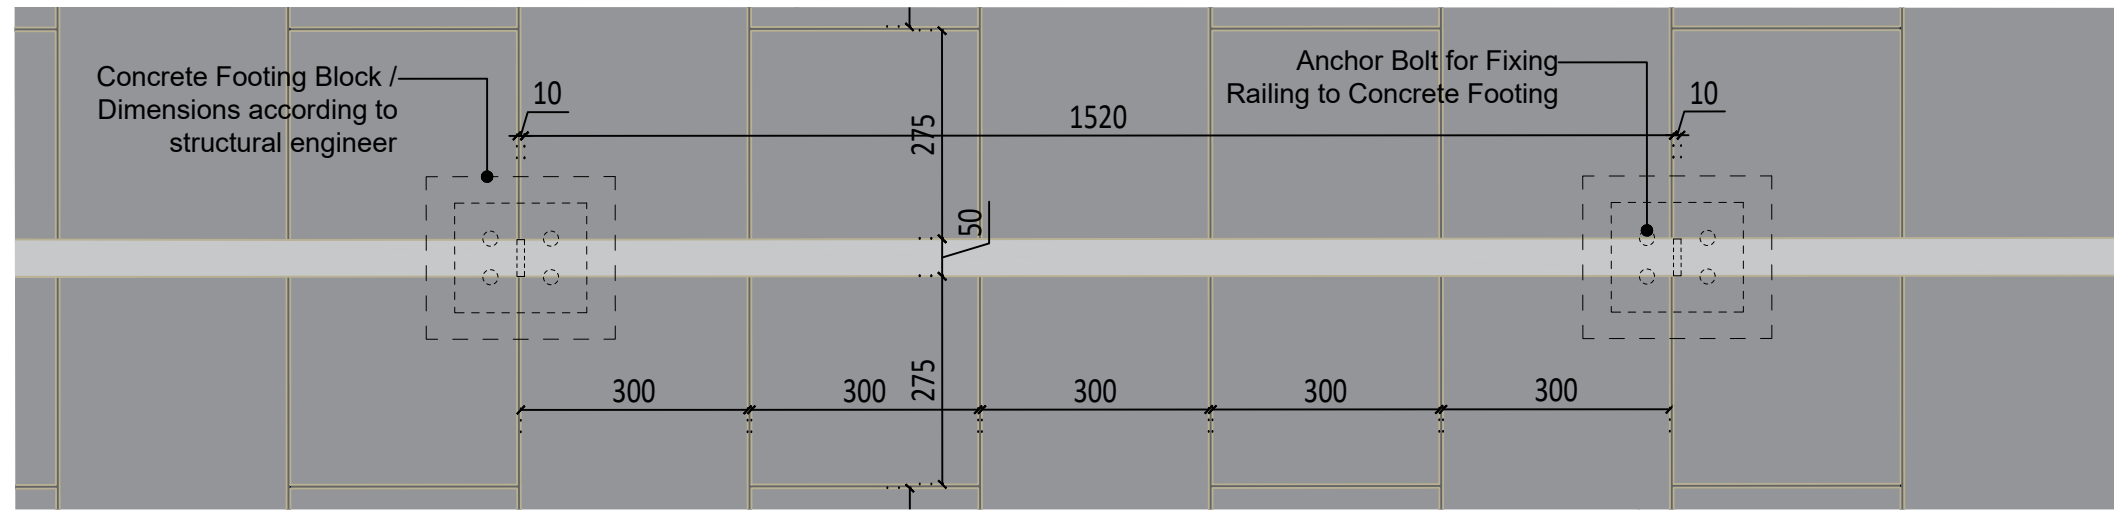

PLAN
1:10

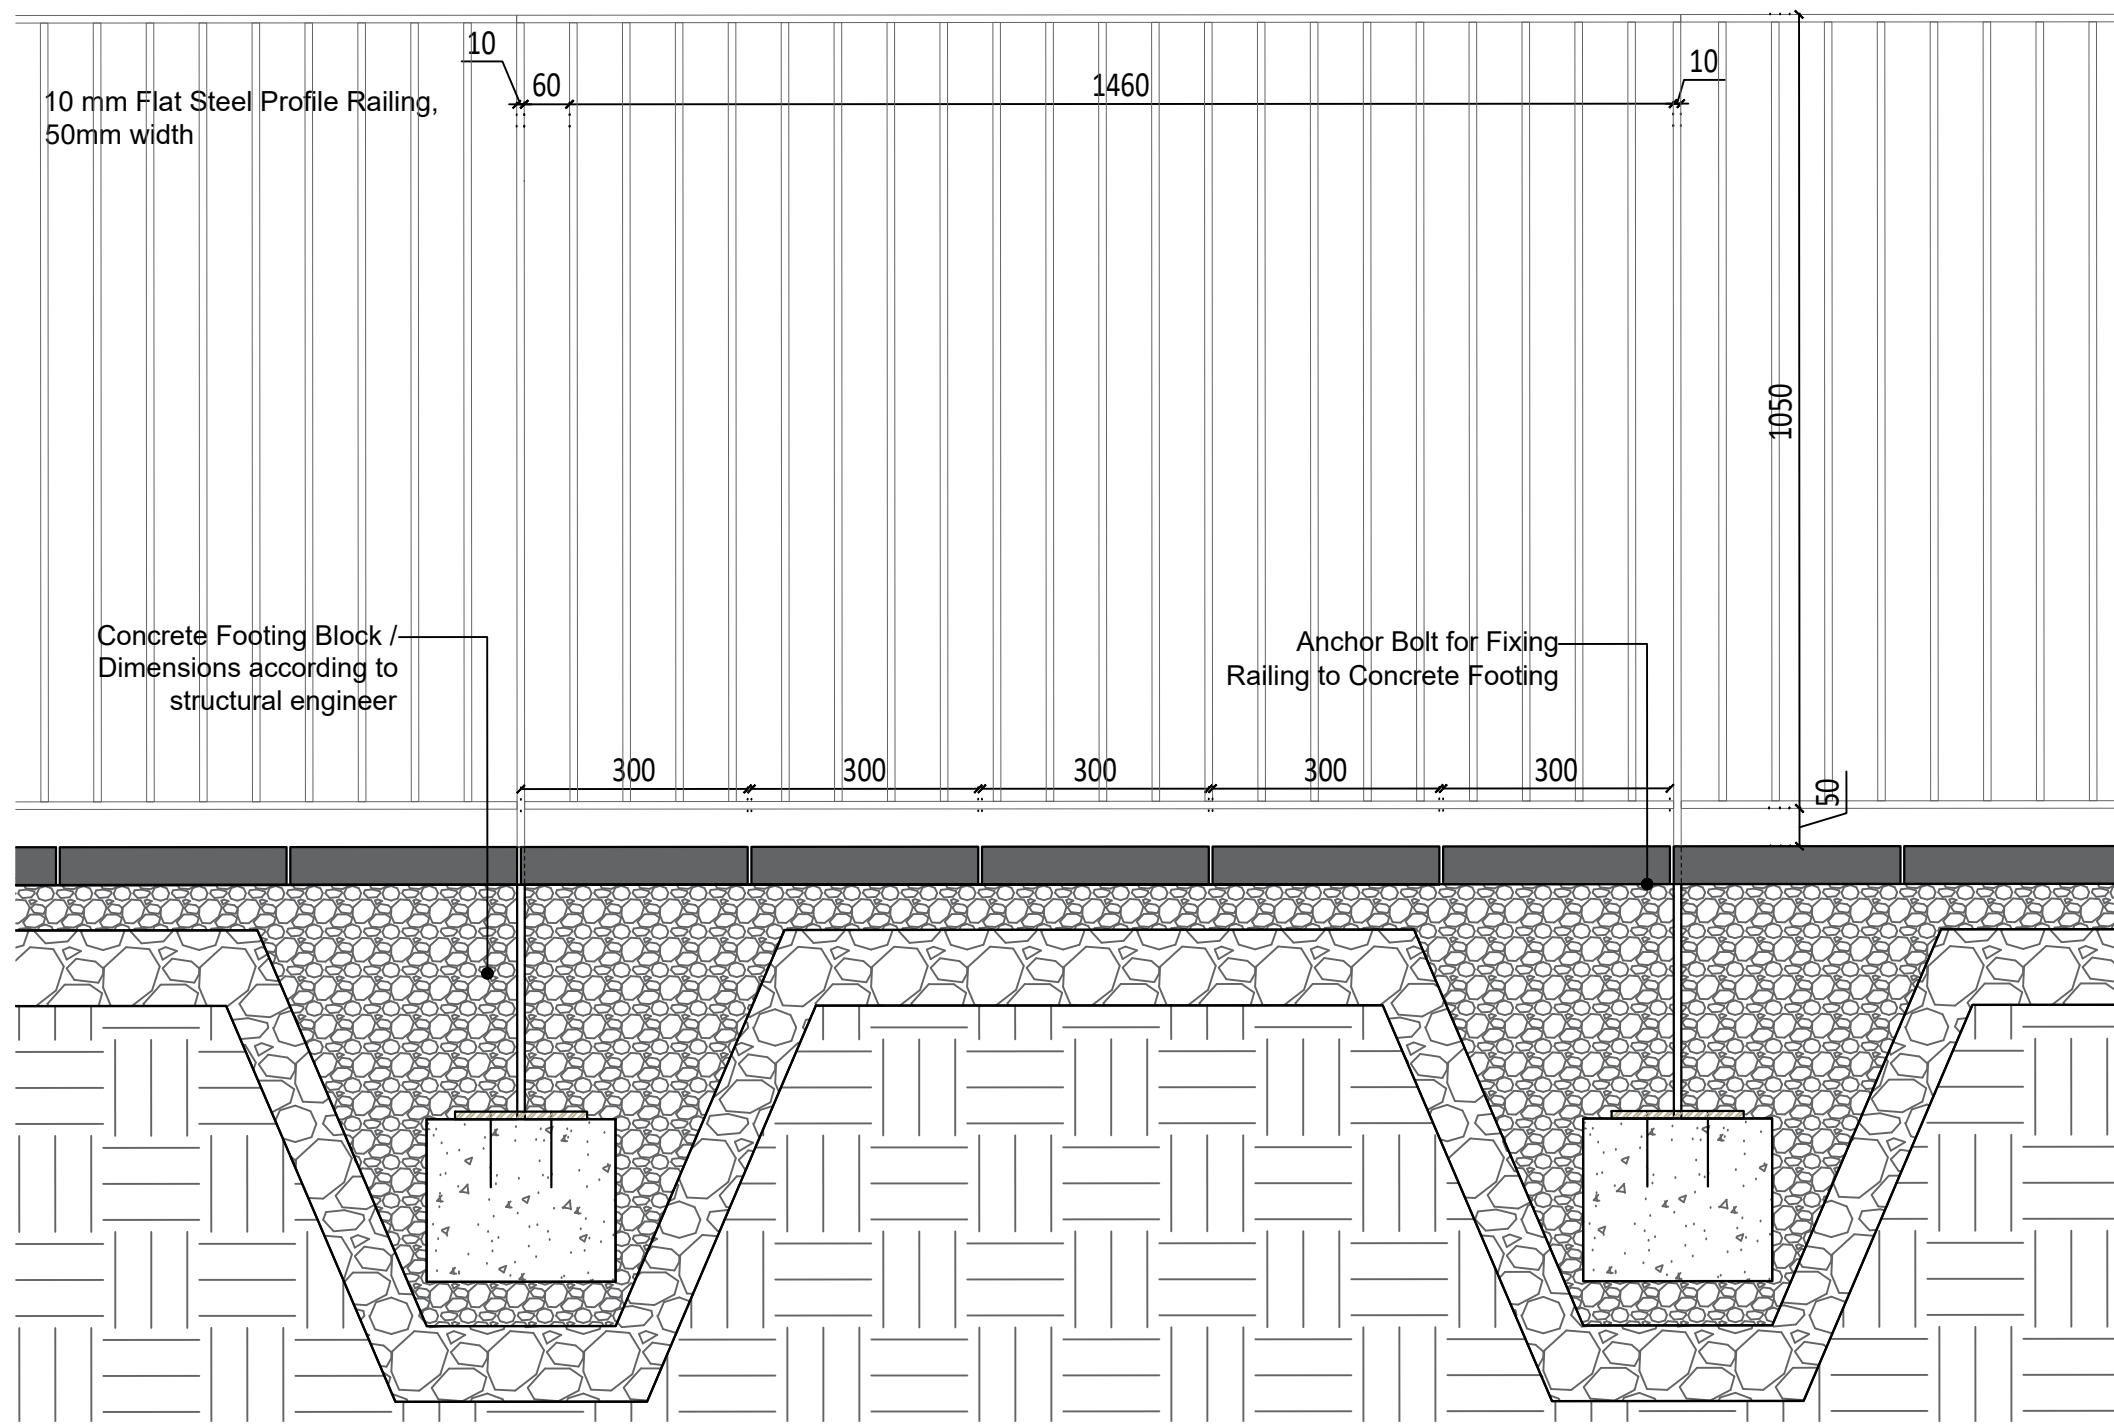

SECTION
1:10

CLIENT
Louth County Council

PROJECT
Westgate 2040, Drogheda

DRAWING
Detail Drawing 7
Typical Railing Details

PROJECT NUMBER
LOUB3004


DRAWING NUMBER AUTHOR
LOUX3001-P-000-135-A RPS

REVISION STATUS
N/A


DATE SCALE
03.10.2023 1:10 @ A3

ADDRESS


ARROW Nørre Farimagsgade 13, Mezz. Th. 1364 Copenhagen K	Turley 40 Queen Square, Bristol BS1 4QP
---	--

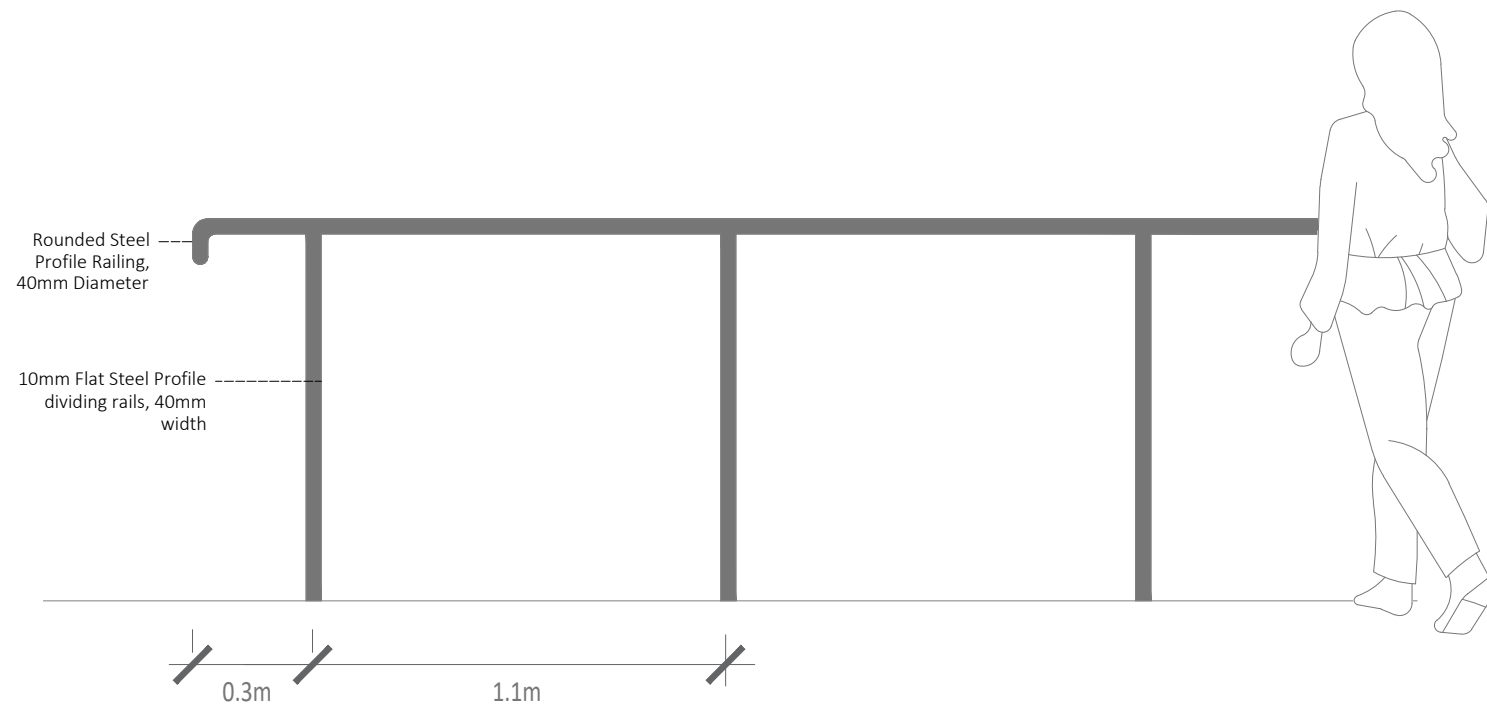

Proposed Railing Front Elevation

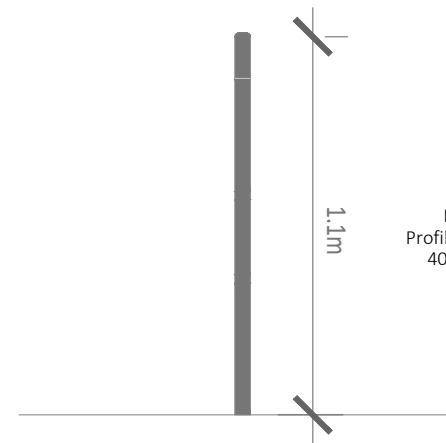

Proposed Railing Side Elevation

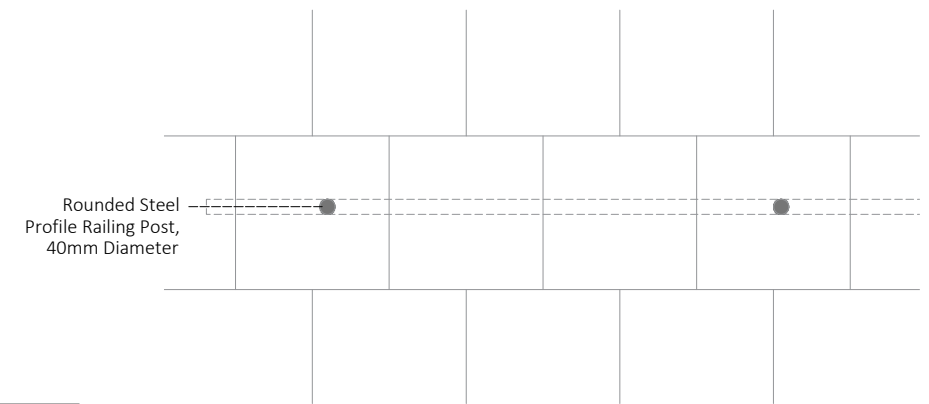

Proposed Railing Plan



Copyright of Turley

This drawing is for illustrative purposes only and should not be used for any construction or estimation purposes. To be scaled for planning application purposes only. No liability or responsibility is accepted arising from reliance upon the information contained within this drawing.

Note:

This standard railing detail will be used at Scholes Lane and St Patrickswell Lane for existing railings identified to be removed and replaced. All railings will comply to Part K Building Regs

CLIENT
Louth County Council

PROJECT
Westgate 2040, Drogheda

DRAWING
Detail Drawing 8 - Typical Railing Detail

PROJECT NUMBER
LOUB3004

DRAWING NUMBER
LOUX3001-P-000-136-A

AUTHOR
AW

REVISION
-

STATUS
Final


DATE
September 2023

SCALE
1:20@A3

ADDRESS
Turley
40 Queen Square,
Bristol
BS1 4QP




Stepping Circular Concrete Element

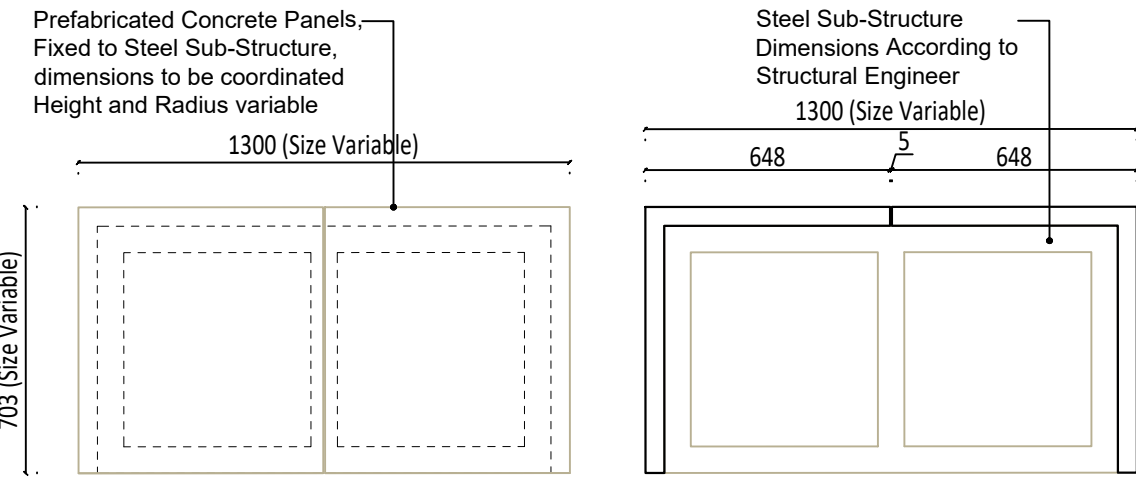

ELEVATION
1:20


SECTION
1:20

Stepping Circular Concrete Element (With Landscape)

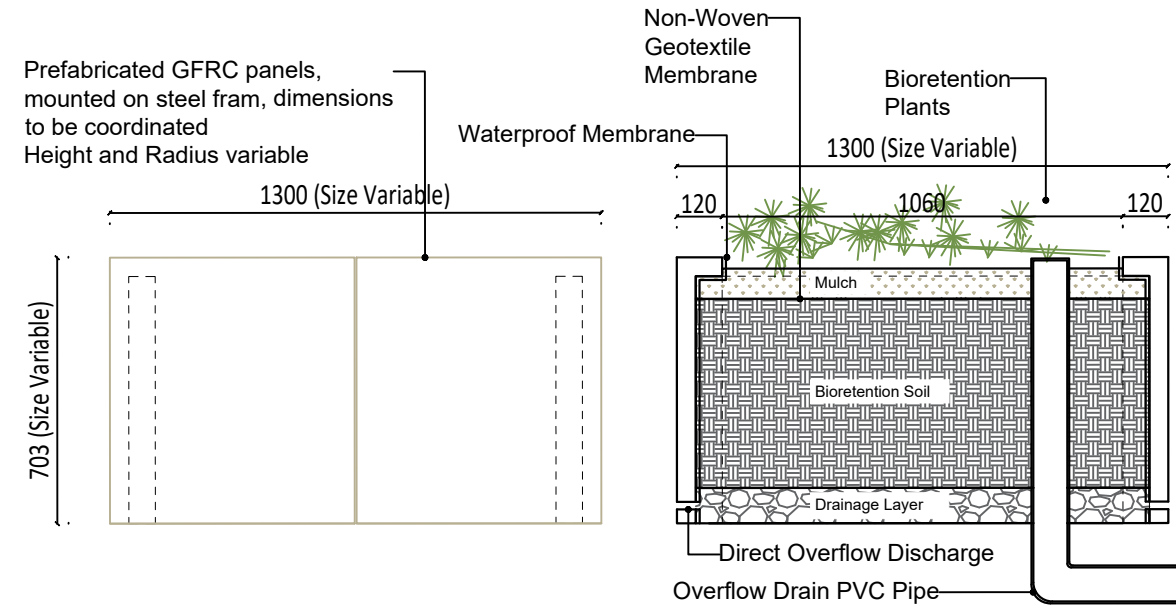


ELEVATION
1:20

SECTION
1:20

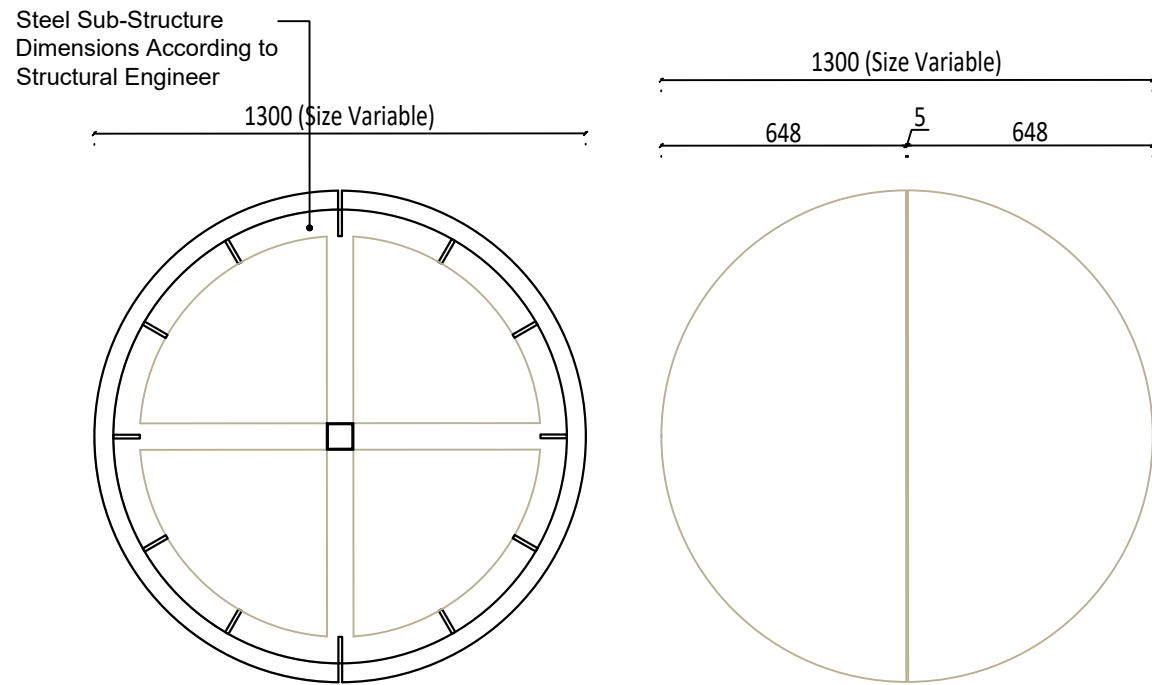

PLAN
1:20

TOP VIEW
1:20

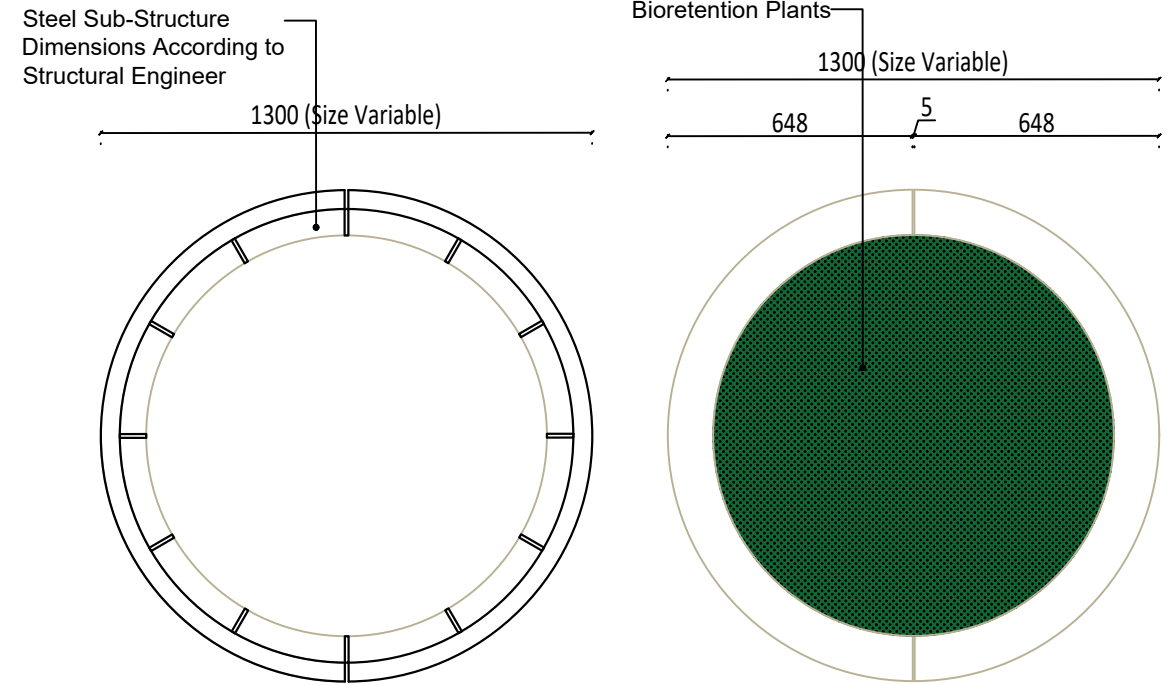

PLAN
1:20

TOP VIEW
1:20

CLIENT
Louth County Council

PROJECT
Westgate 2040, Drogheda

DRAWING
Detail Drawing 9 - Stepping Circular Concrete Element George's Square

PROJECT NUMBER
LOUB3004

DRAWING NUMBER
LOUX3001-P-000-137-A

AUTHOR
RPS

REVISION
N/A


STATUS

DATE
28.08.2023


SCALE
1:20 @ A3

ADDRESS

ARROW Nørre Farimagsgade 13, Mezz. Th. 1364 Copenhagen K	Turley 40 Queen Square, Bristol BS1 4QP
---	--

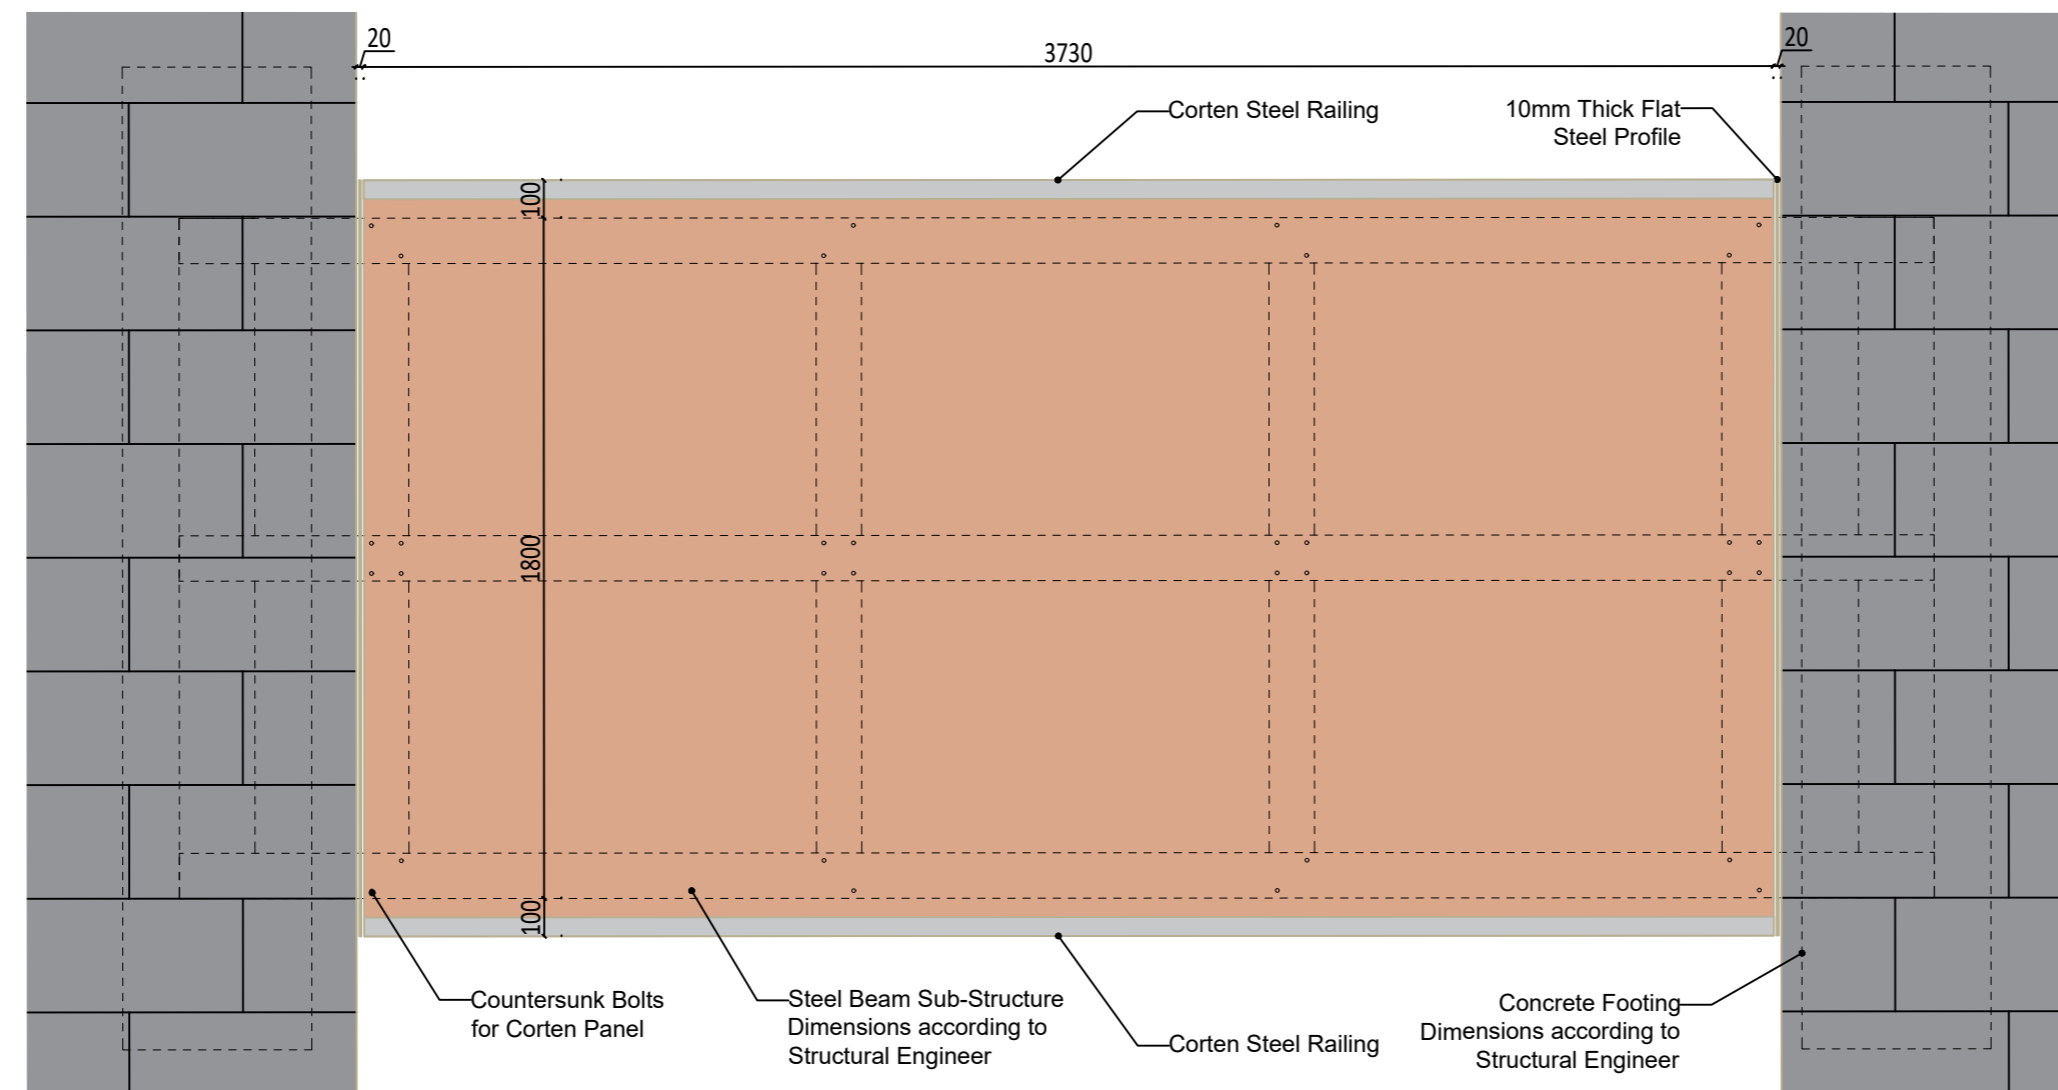

PLAN
 1:20

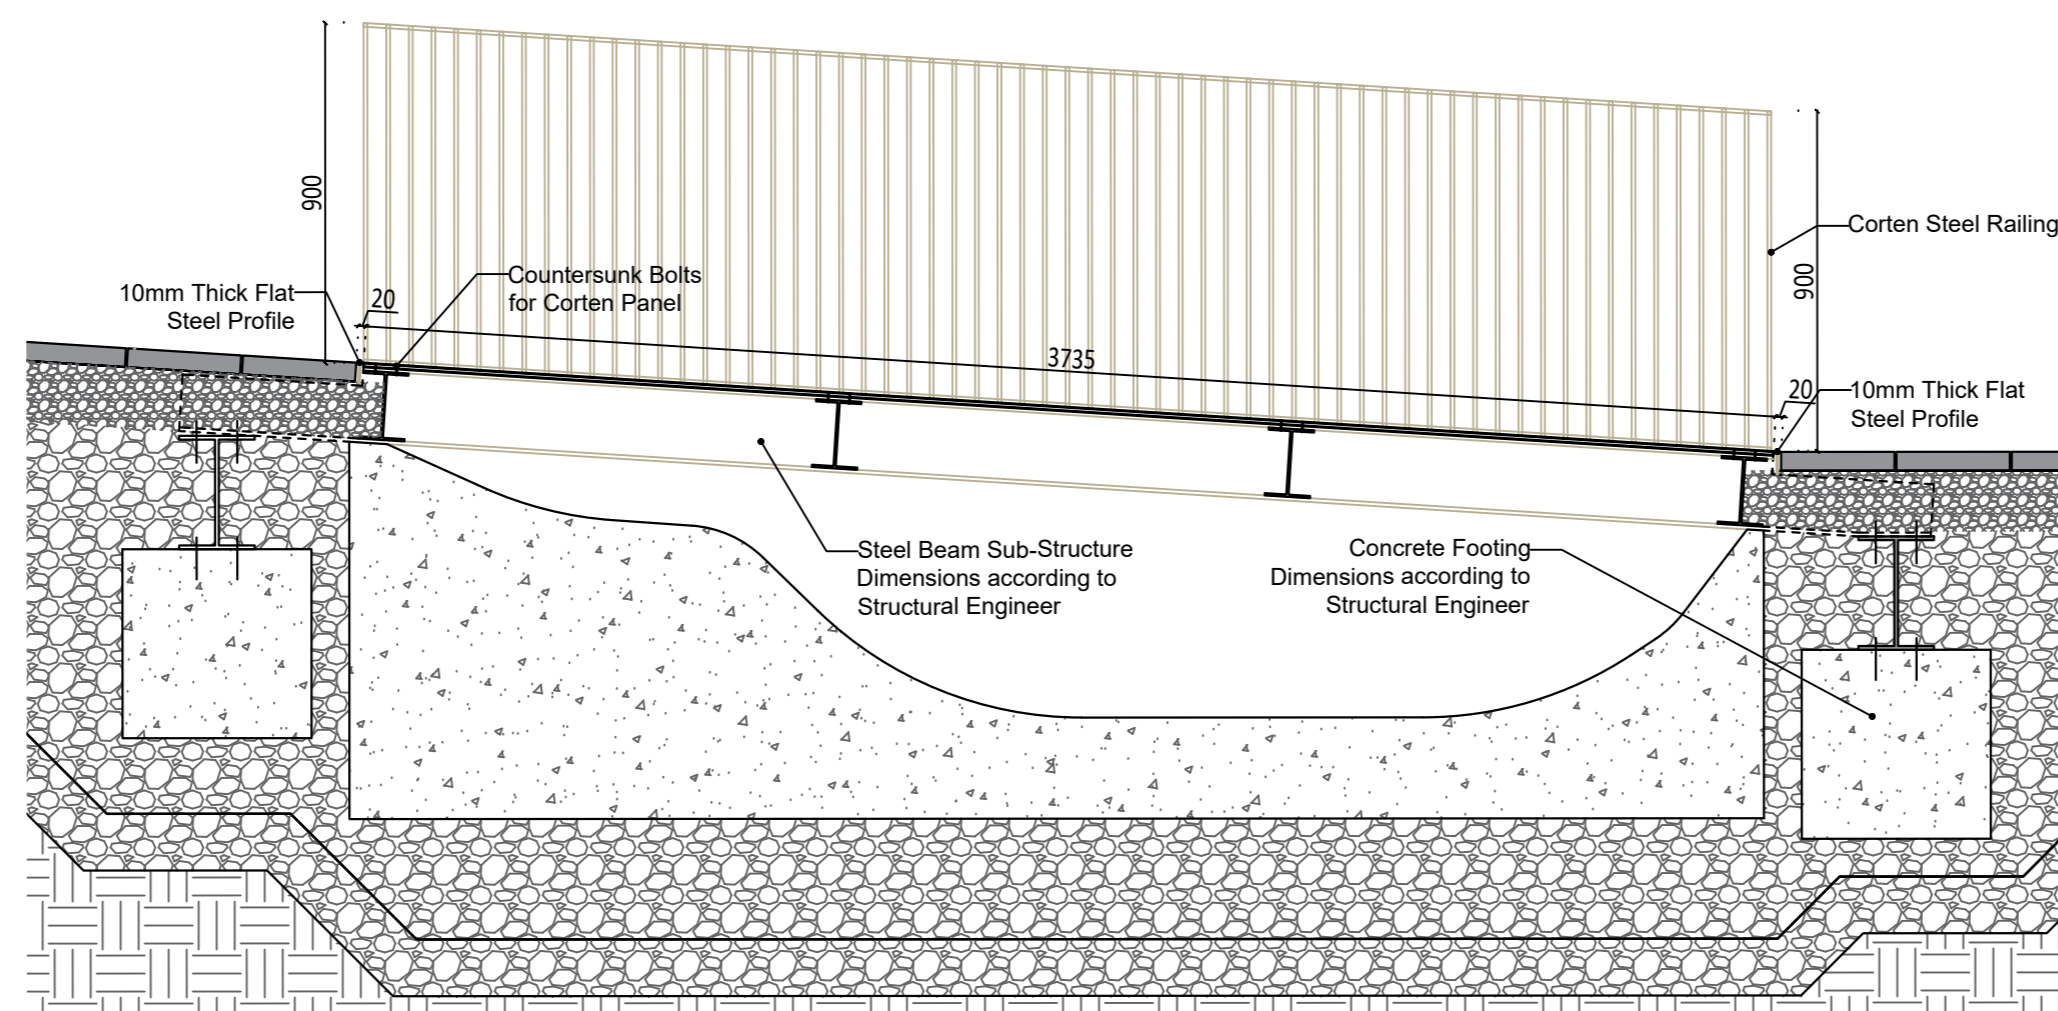

SECTION
 1:20

CLIENT
 Louth County Council

PROJECT
 Westgate 2040, Drogheda

DRAWING
 Detail Drawing 10
 Corten Walkway - George's Square

PROJECT NUMBER
 LOUB3004

DRAWING NUMBER AUTHOR
 LOUX3001-P-000-138-A RPS


REVISION STATUS
 N/A

DATE SCALE
 28.08.2023 1:20 @ A3


ADDRESS

ARROW
 Nørre Farimagsgade 13,
 Mezz. Th.
 1364 Copenhagen K


Turley
 40 Queen Square,
 Bristol
 BS1 4QP

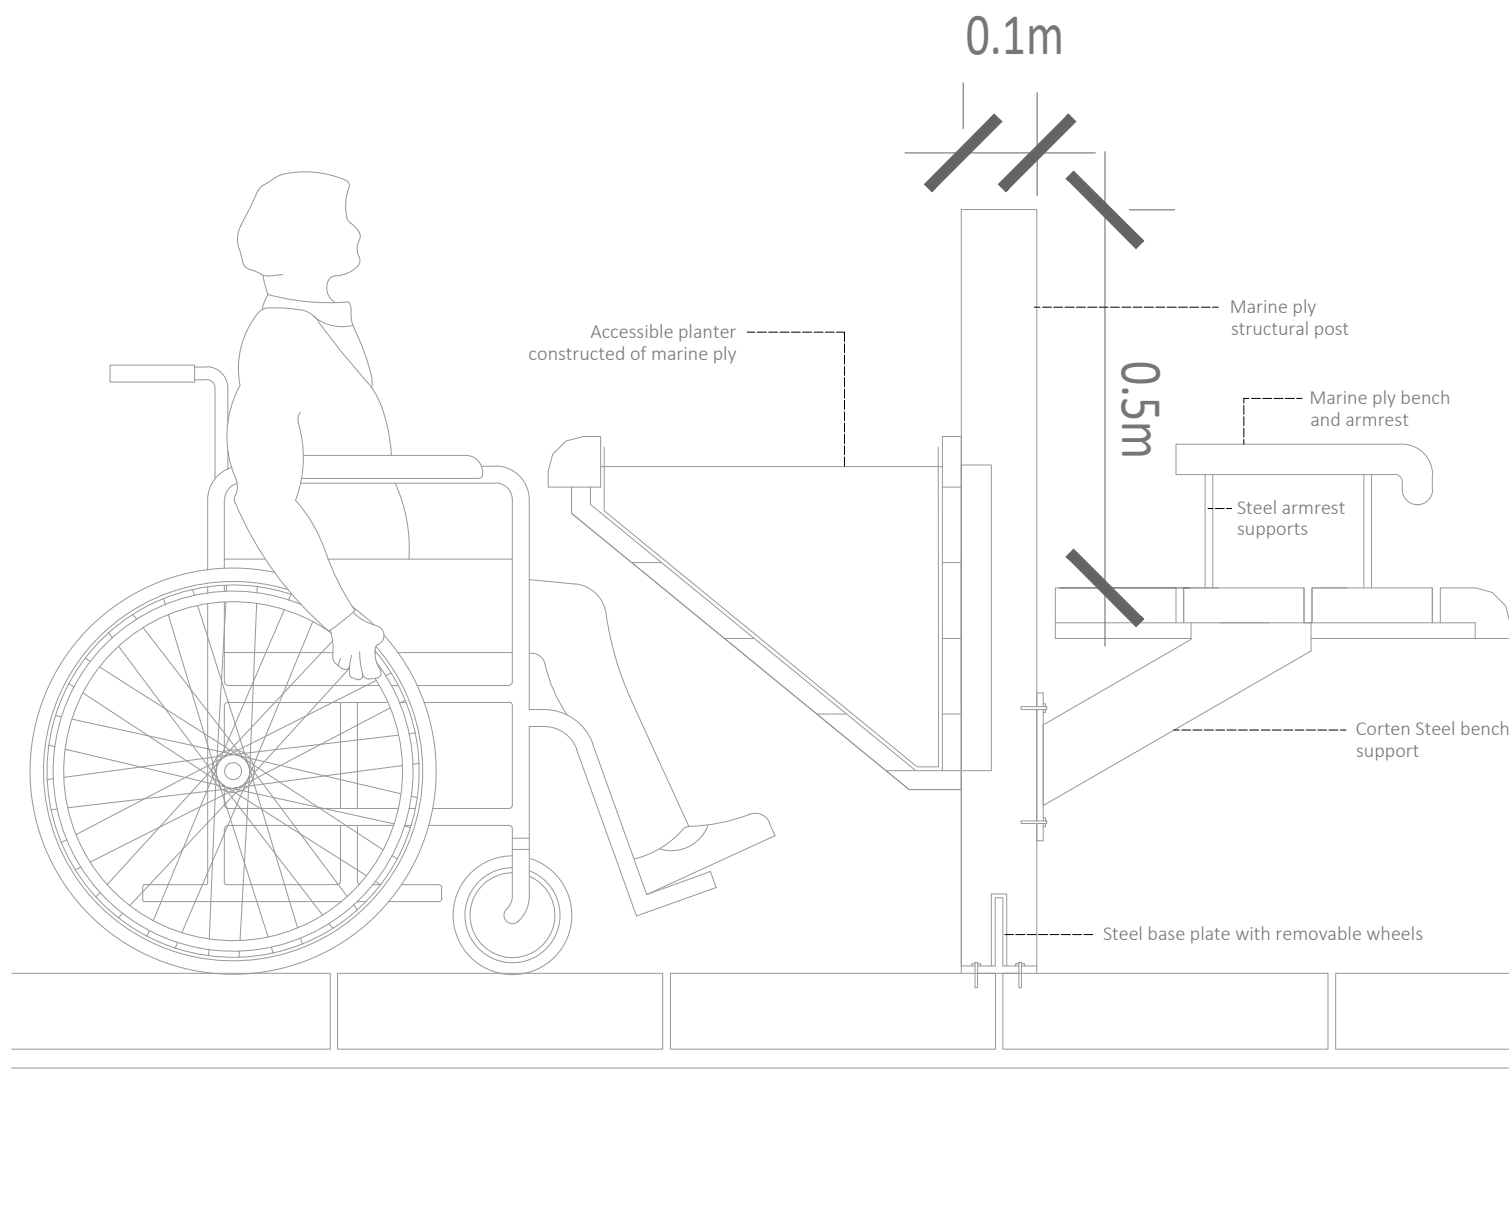


Proposed Planter Section 1:10

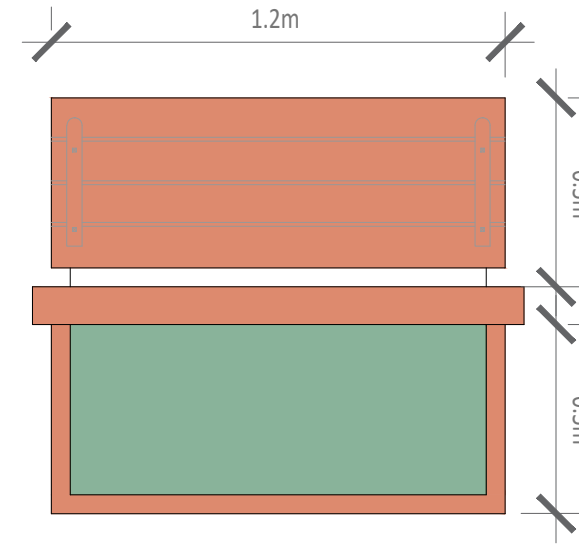


Proposed Planter Plan 1:20

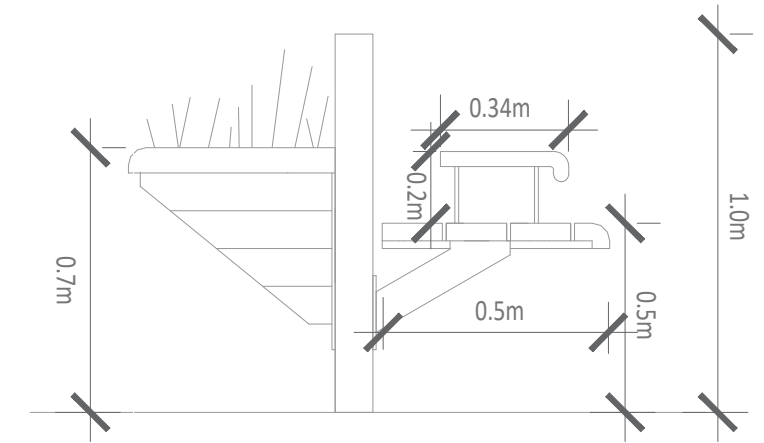


Proposed Planter Side Elevation 1:20

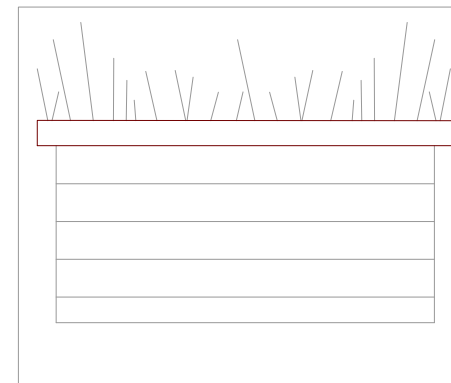

Proposed Planter Front Elevation 1:20

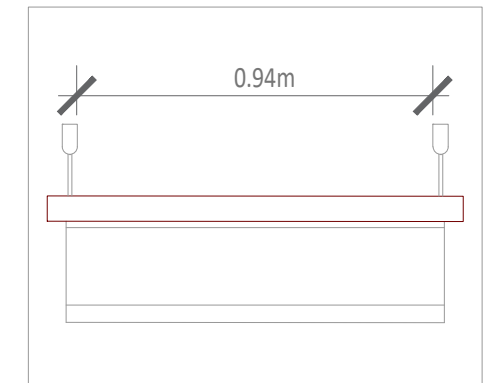

Proposed Seating Front Elevation 1:20

 

Copyright of Turley


This drawing is for illustrative purposes only and should not be used for any construction or estimation purposes. To be scaled for planning application purposes only. No liability or responsibility is accepted arising from reliance upon the information contained within this drawing.



Reference Image - Planter element



Reference Image - Seating element

 

CLIENT
Louth County Council

PROJECT
Westgate 2040, Drogheda

DRAWING
Detail Drawing 11 - Street Planter/Bench

PROJECT NUMBER
LOUB3004

DRAWING NUMBER
LOUX3001-P-000-139-A

AUTHOR
AW

REVISION
B



STATUS
Final

DATE
September 2023

SCALE
As Noted @ A3

ADDRESS
Turley
40 Queen Square,
Bristol
BS1 4QP



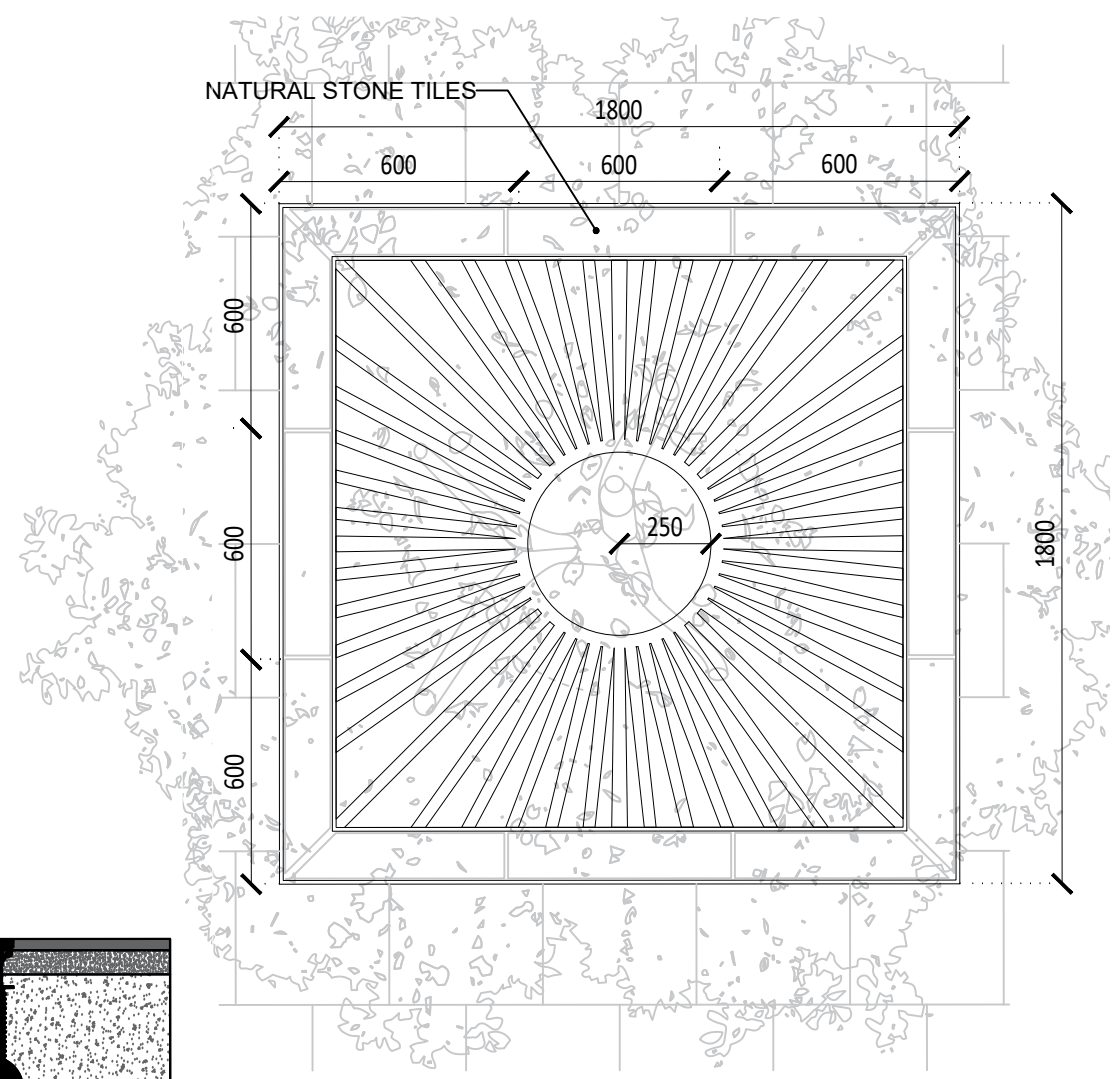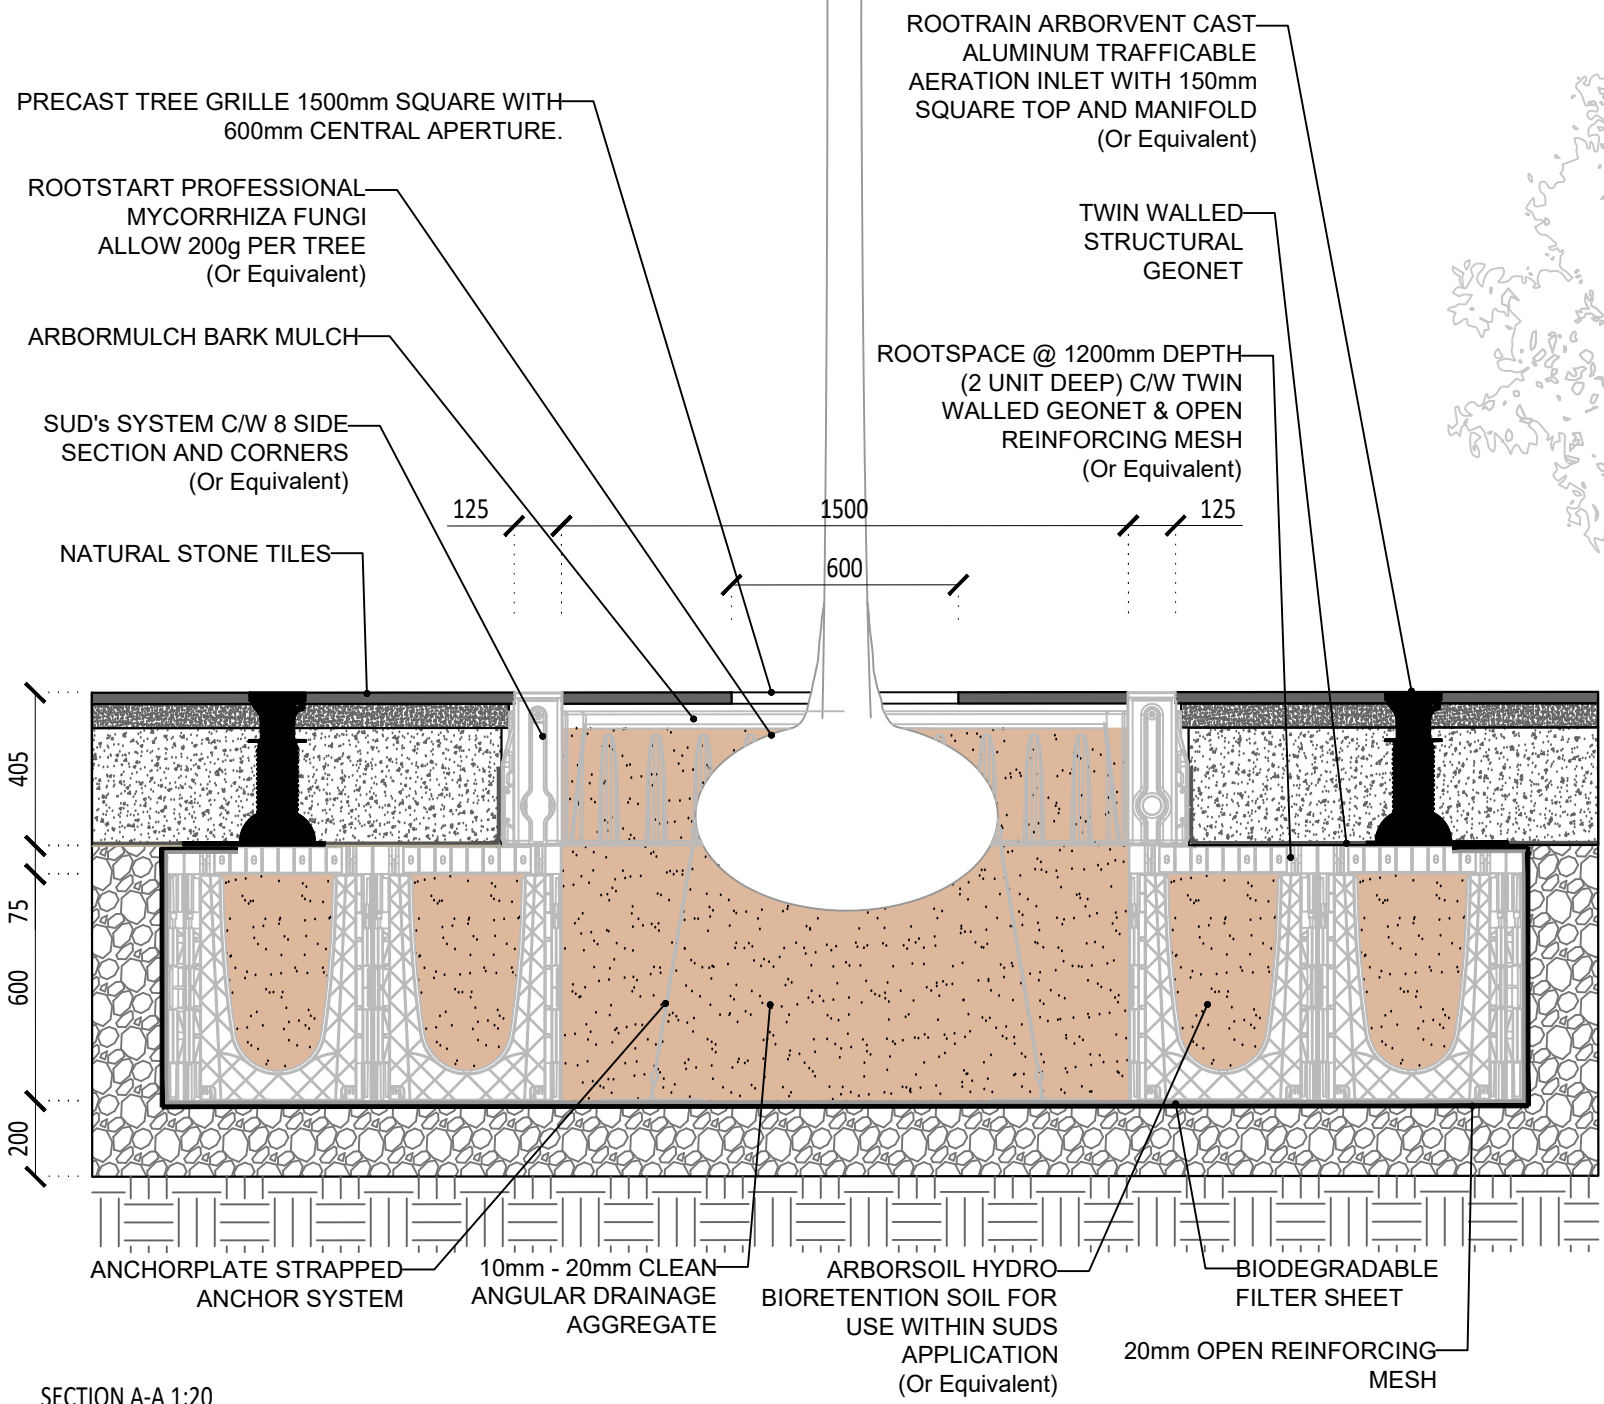

PLAN 1:20

SECTION A-A 1:20

CLIENT
 Louth County Council

PROJECT
 Westgate 2040, Drogheda

DRAWING
 Detail Drawing 12
 Tree Pit and Grating

PROJECT NUMBER
 LOUB3004

DRAWING NUMBER **AUTHOR**
 LOUX3001-P-000-140-A RPS


REVISION **STATUS**
 N/A

DATE **SCALE**
 28.08.2023 1:20 @ A3


ADDRESS

ARROW Nørre Farimagsgade 13, Mezz. Th. 1364 Copenhagen K	Turley 40 Queen Square, Bristol BS1 4QP
---	--



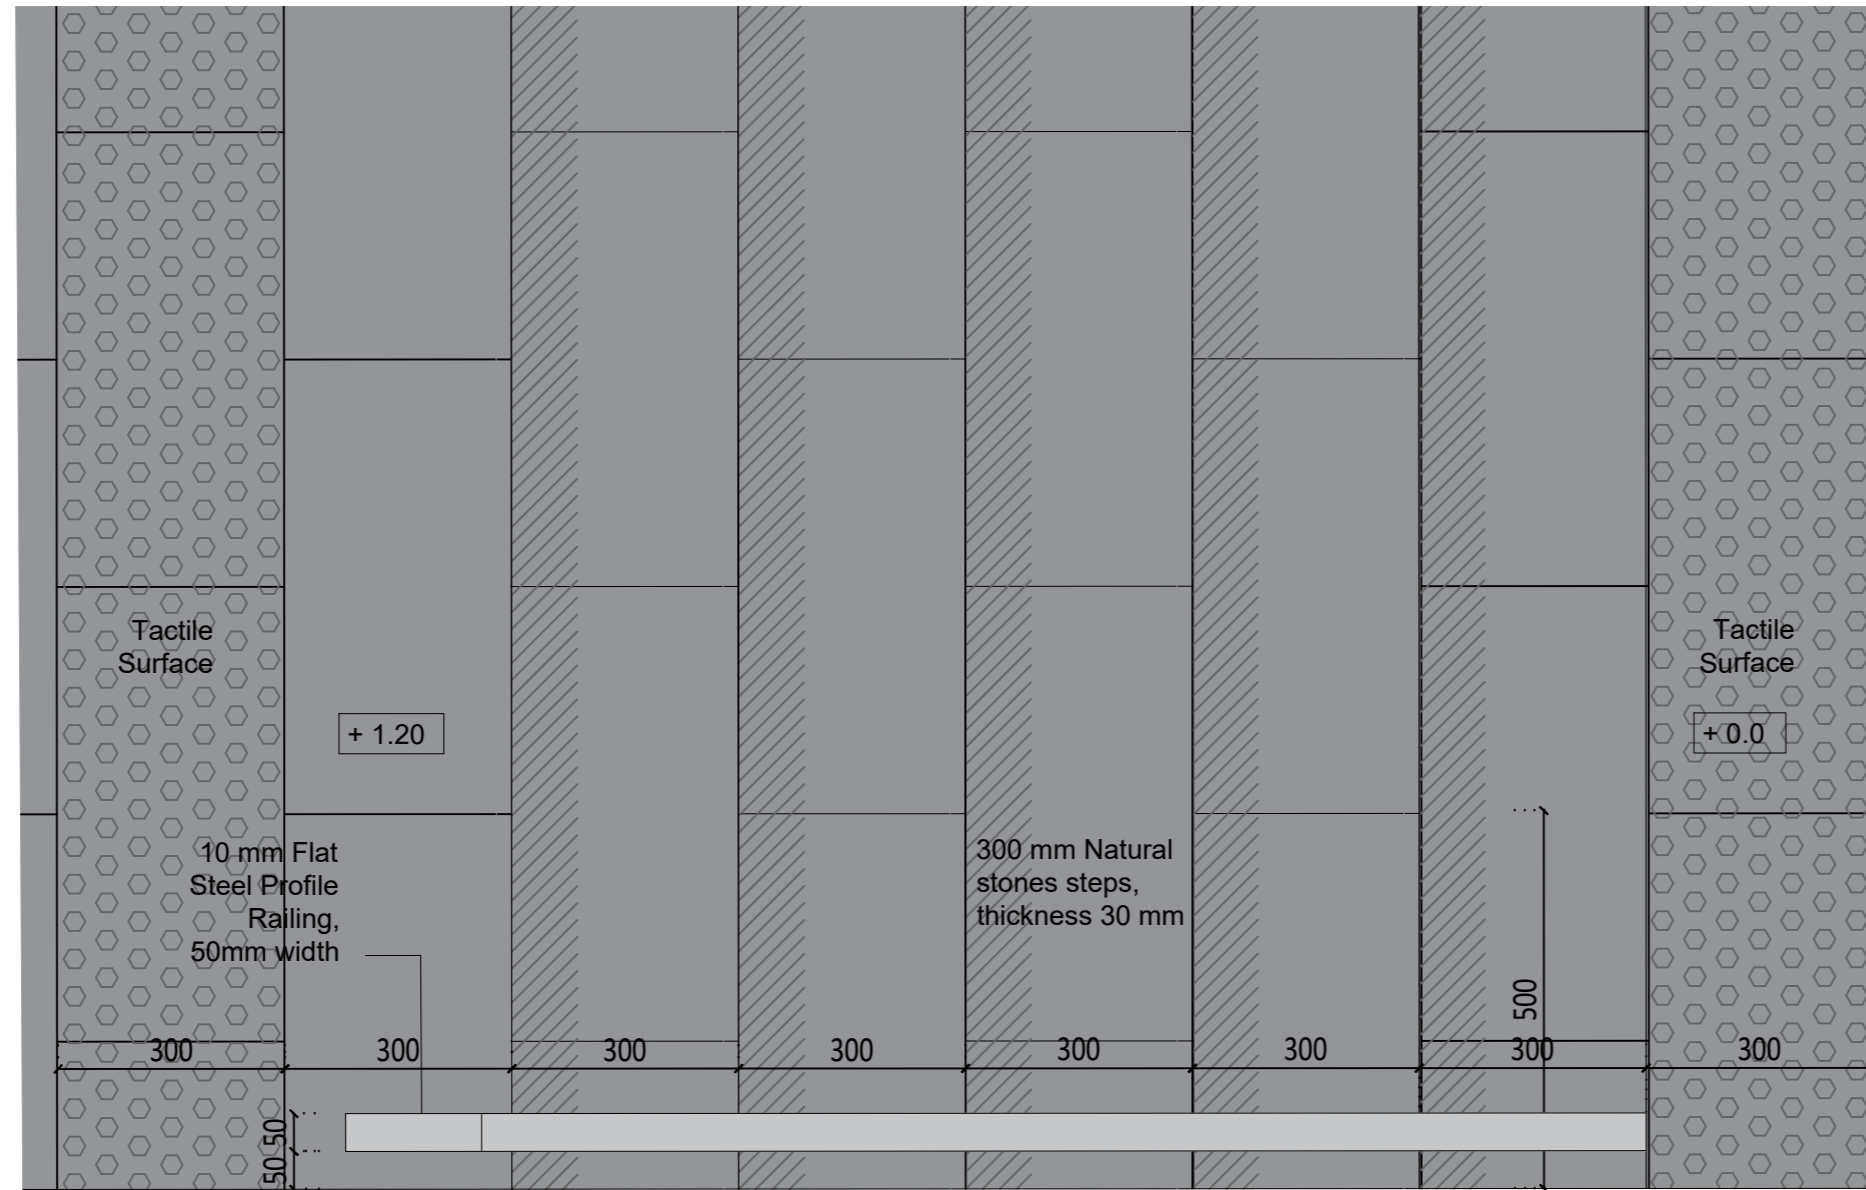

PLAN
1:10

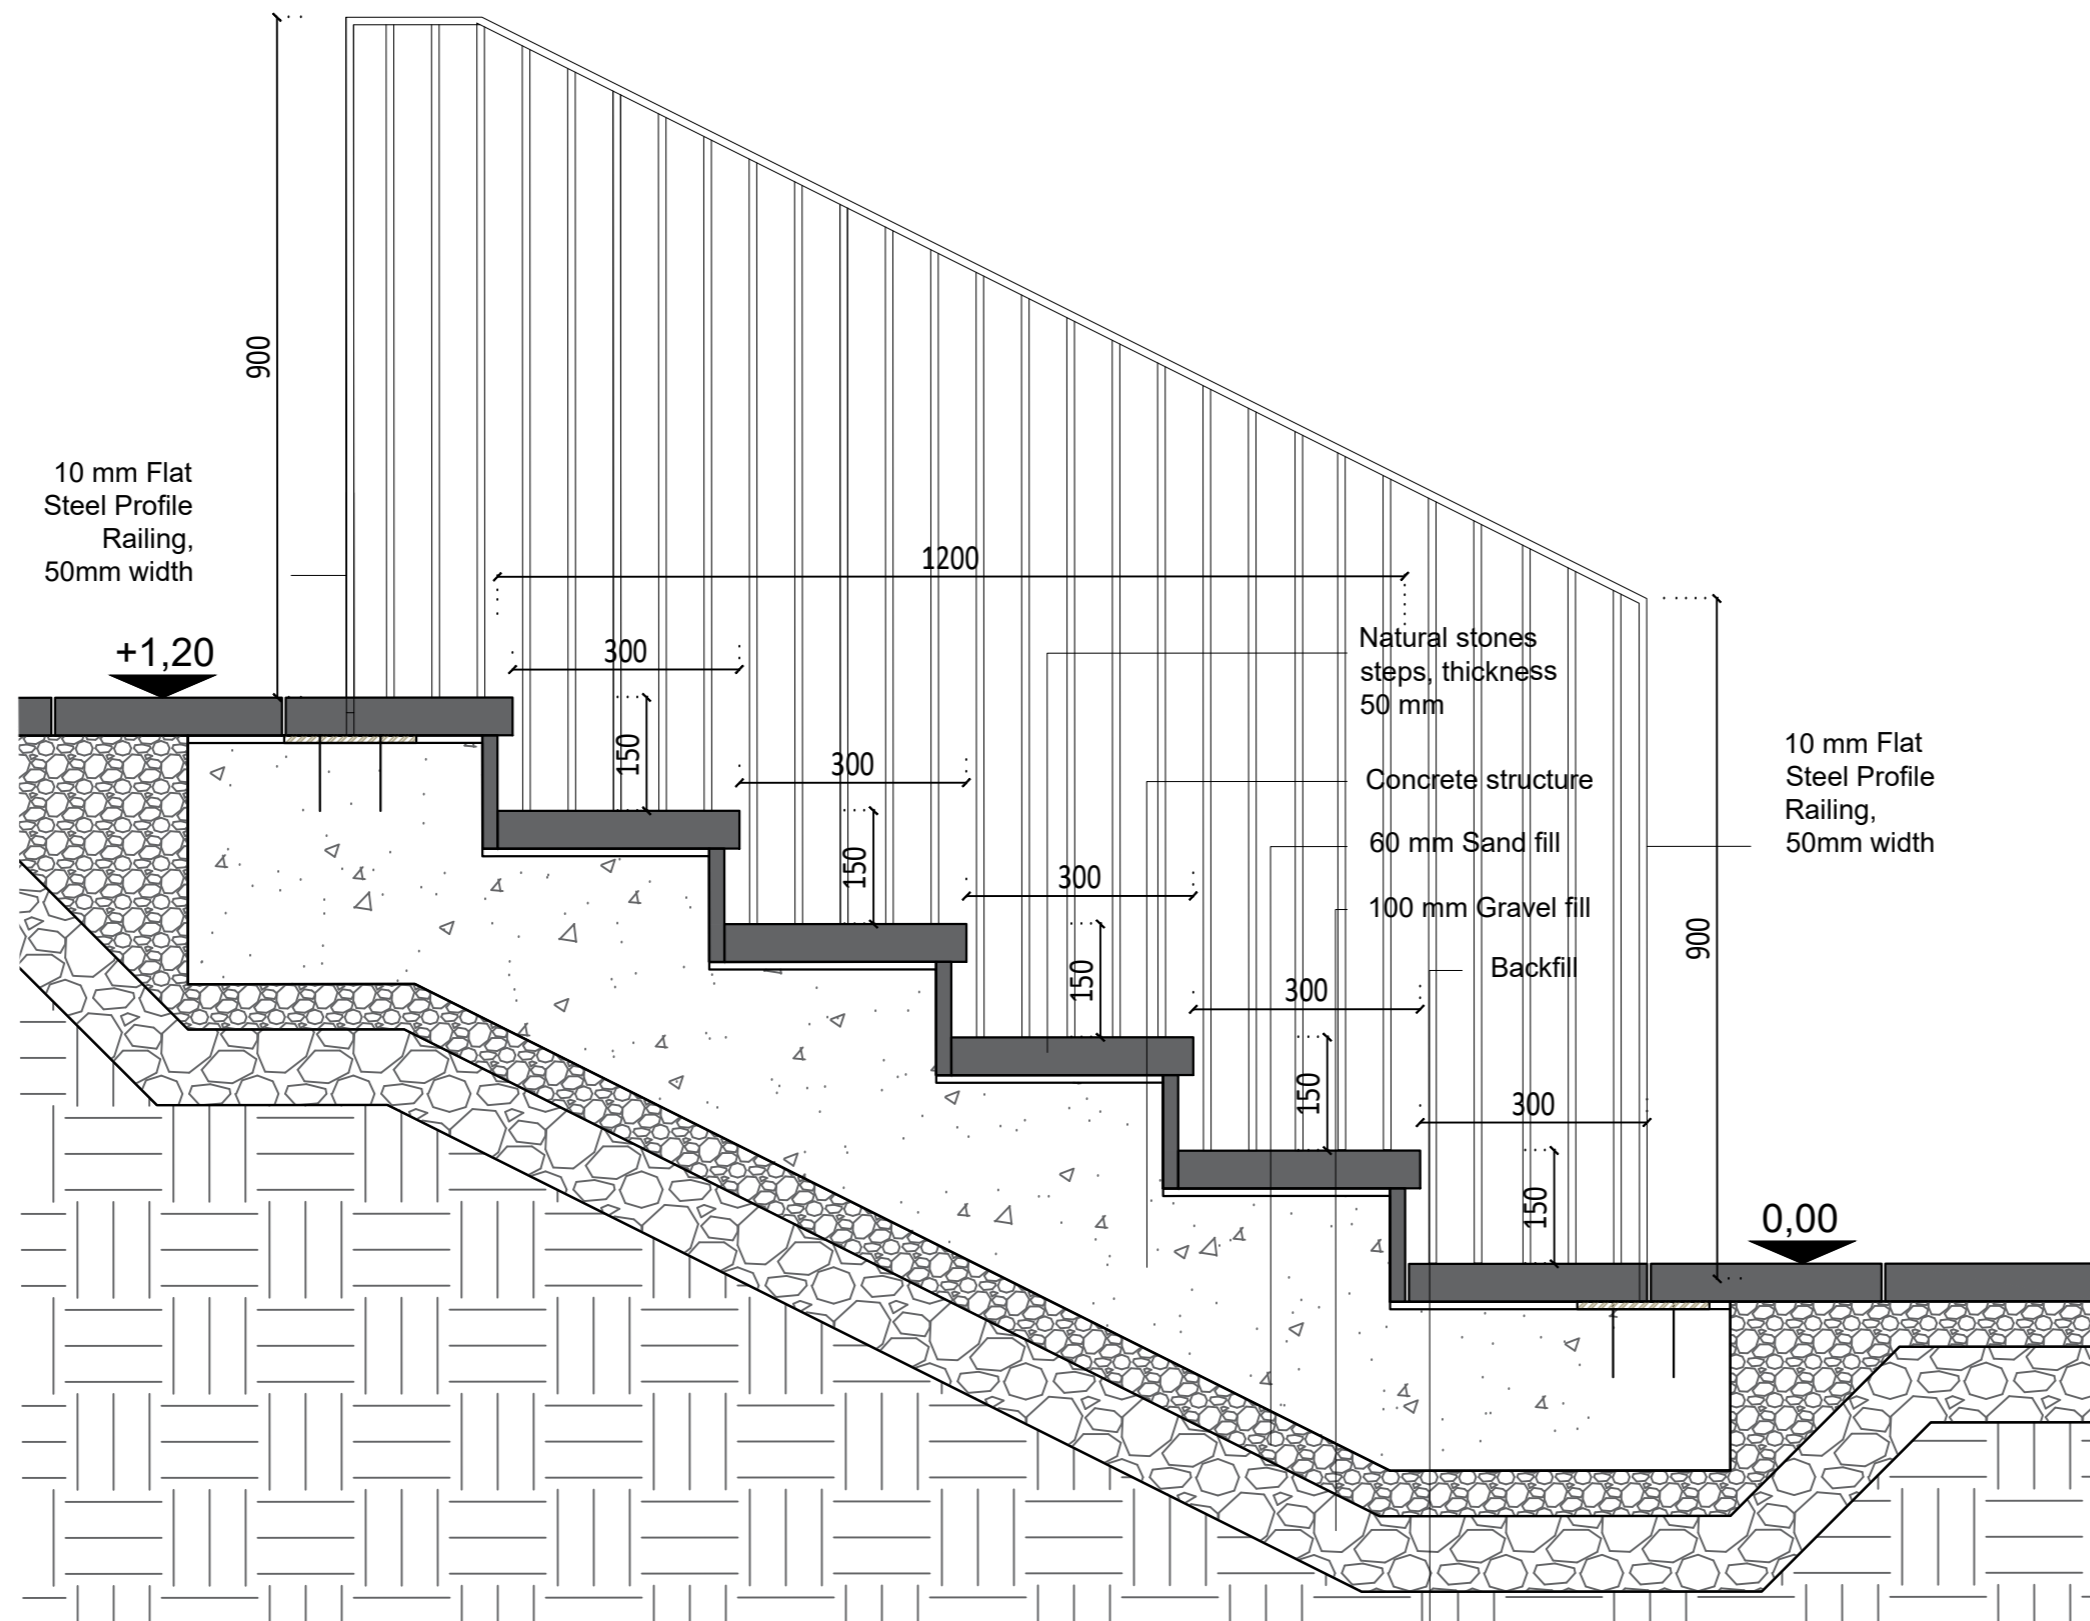

SECTION
1:10

CLIENT
Louth County Council

PROJECT
Westgate 2040, Drogheda

DRAWING
Detail Drawing 13
Typical Steps

PROJECT NUMBER
LOUB3004

DRAWING NUMBER AUTHOR
LOUX3001-P-000-141-A RPS

REVISION STATUS
N/A


DATE SCALE
28.08.2023 1:10 @ A3

ADDRESS


ARROW
Nørre Farimagsgade 13,
Mezz. Th.
1364 Copenhagen K

Turley
40 Queen Square,
Bristol
BS1 4QP




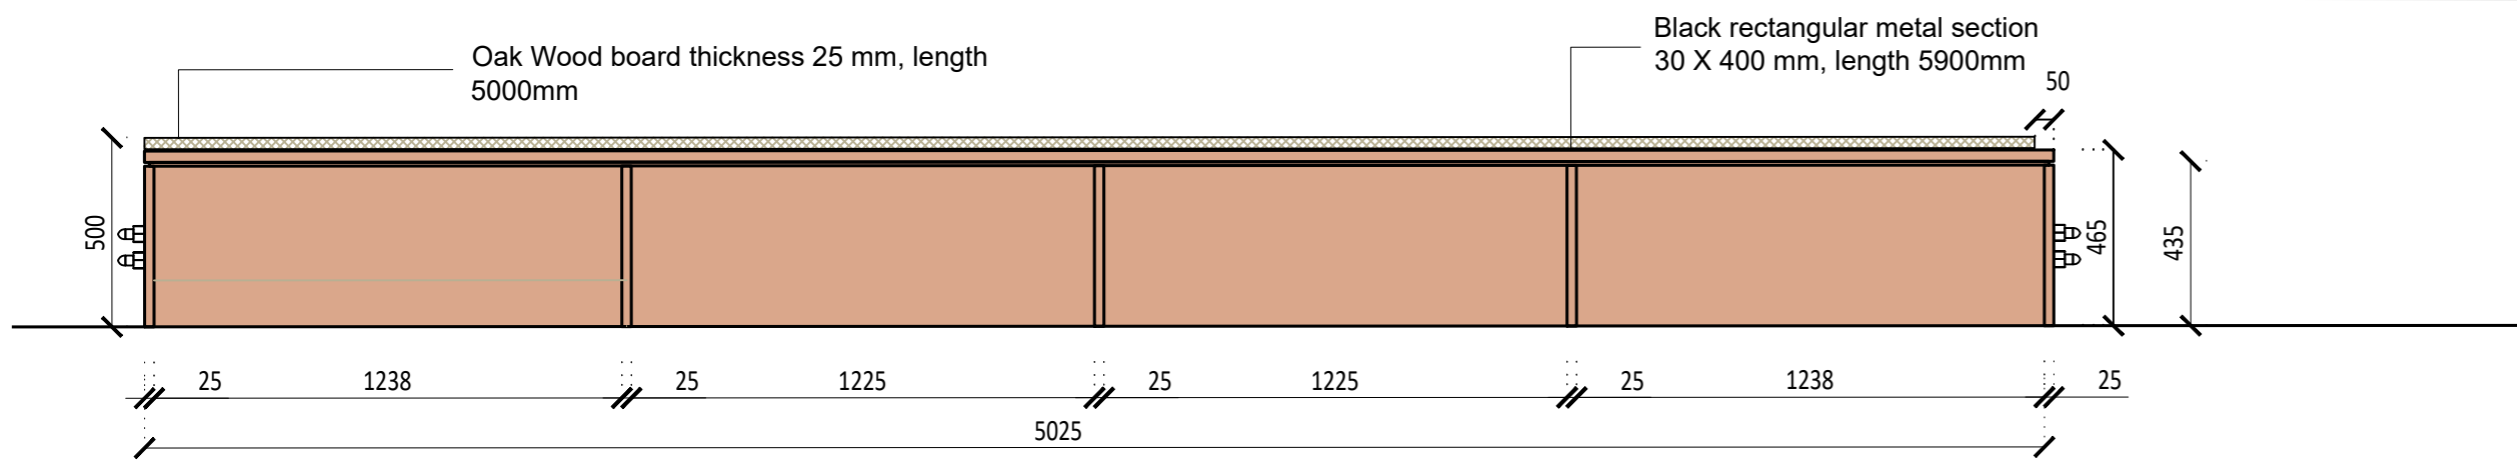


FRONT ELEVATION
1:20

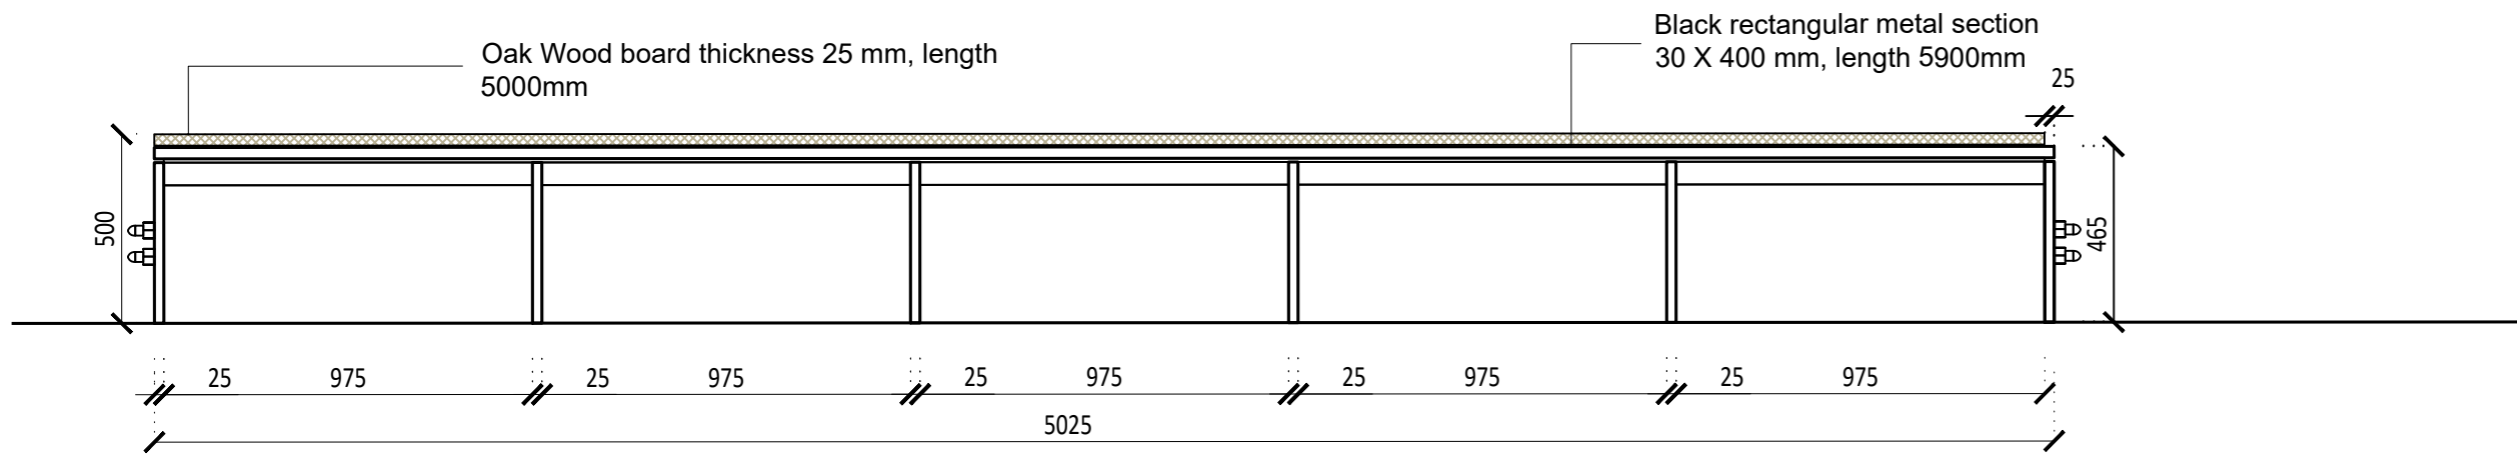


SECTION
1:20

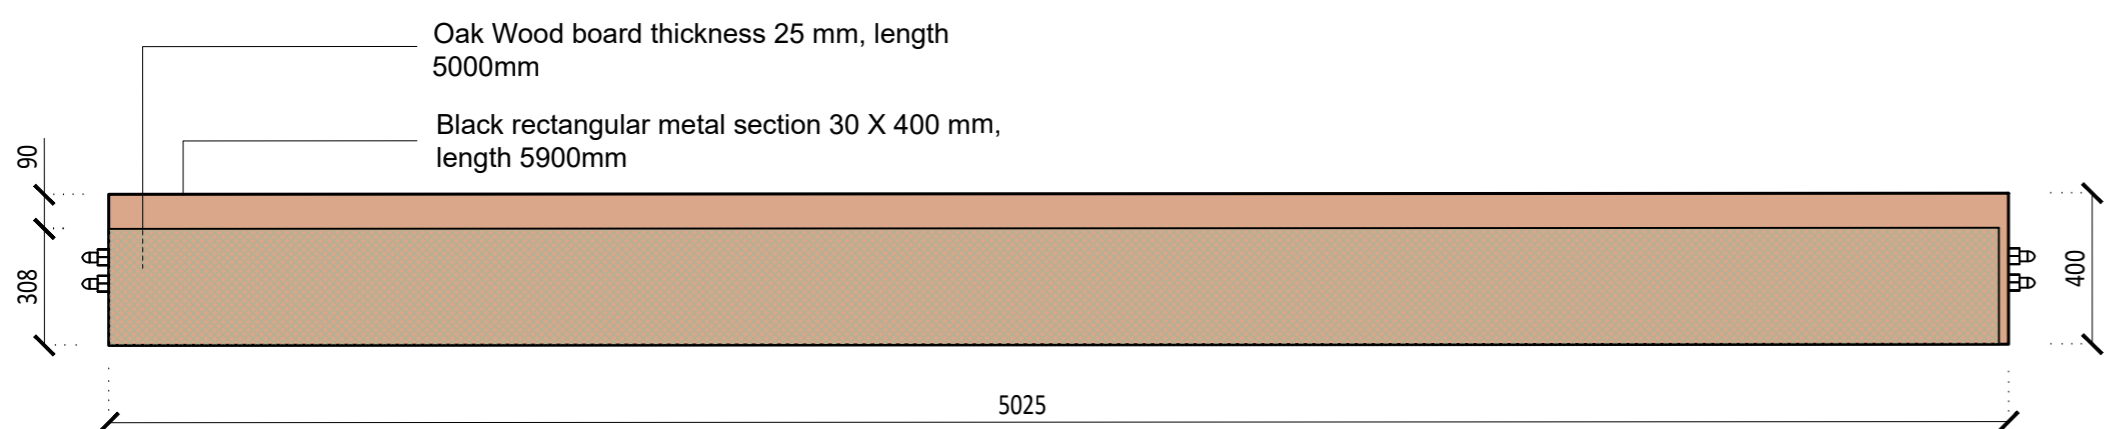

PLAN
1:20

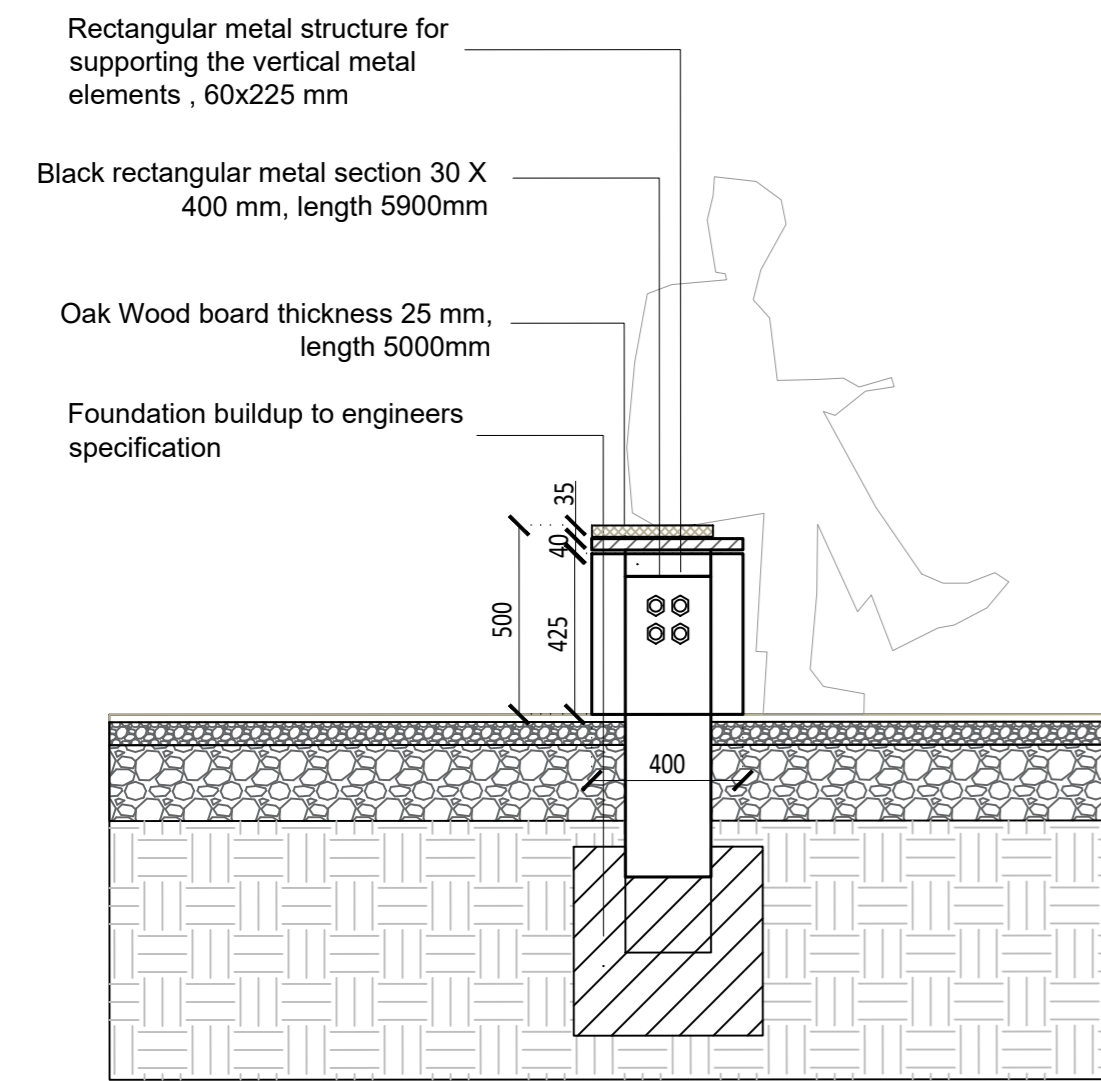

SECTION
1:20

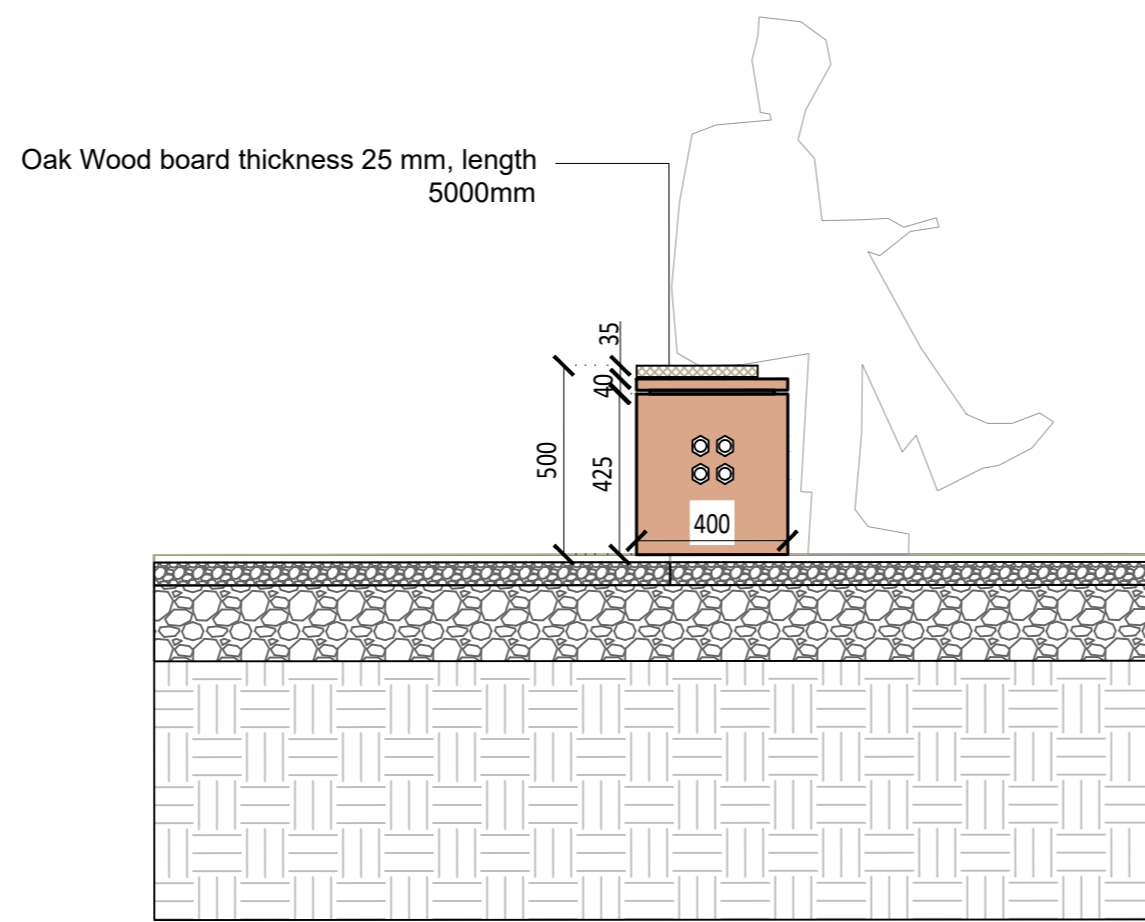


SIDE ELEVATION
1:20




PERSPECTIVE VIEW


CLIENT	
Louth County Council	
PROJECT	
Westgate 2040, Drogheda	
DRAWING	
Detail Drawing 14 Seating Bench	
PROJECT NUMBER	
LOUB3004	
DRAWING NUMBER	AUTHOR
LOUX3001-P-000-142-A	RPS
REVISION	STATUS
N/A	
DATE	SCALE
28.08.2023	1:20 @ A2
ADDRESS	
ARROW Nørre Farimagsgade 13, Mezz. Th. 1364 Copenhagen K	Turley 40 Queen Square, Bristol BS1 4QP

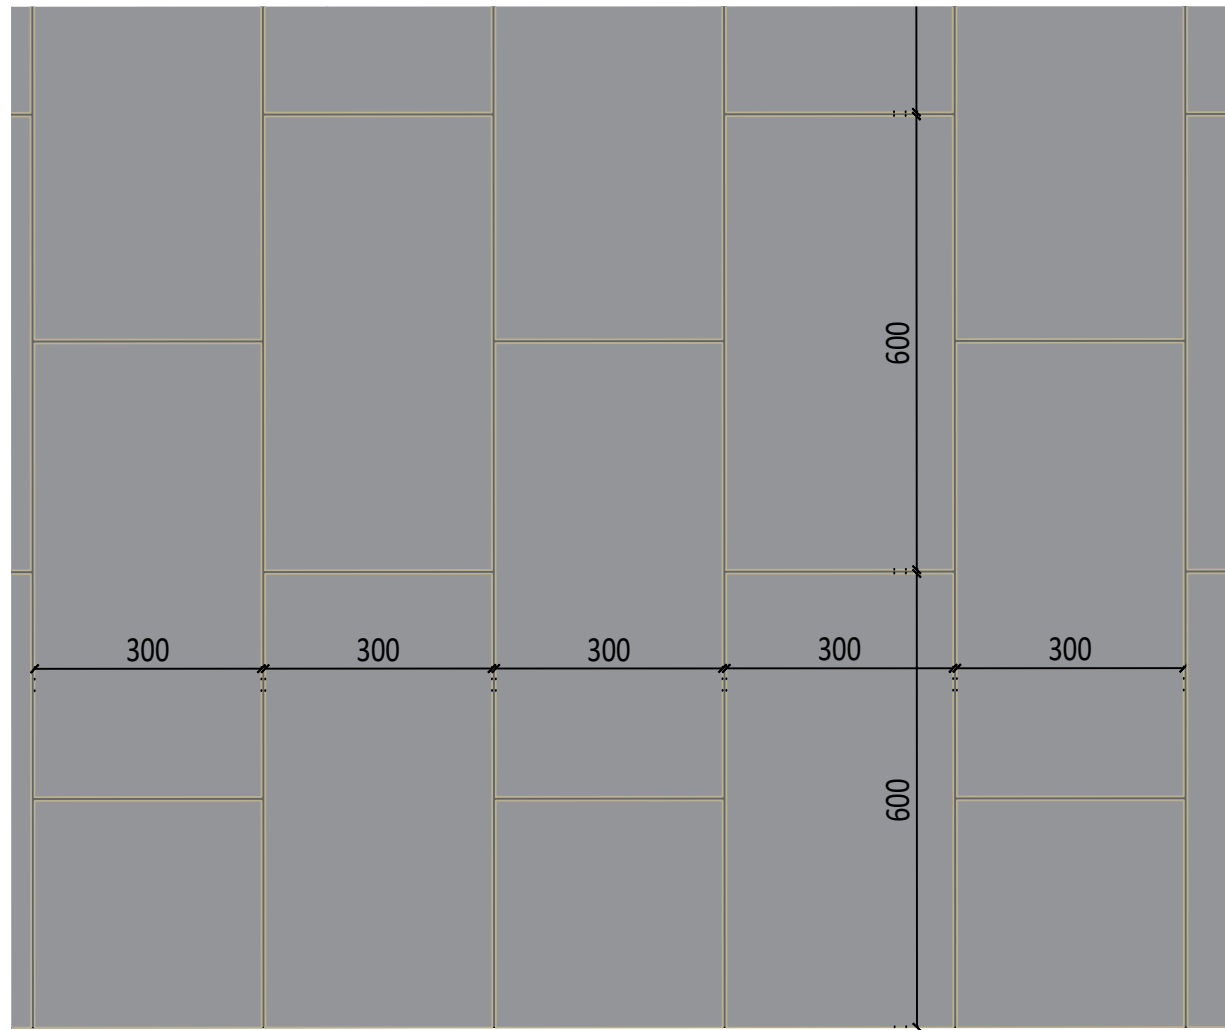


PLAN (WALKWAY DETAIL)
1:10

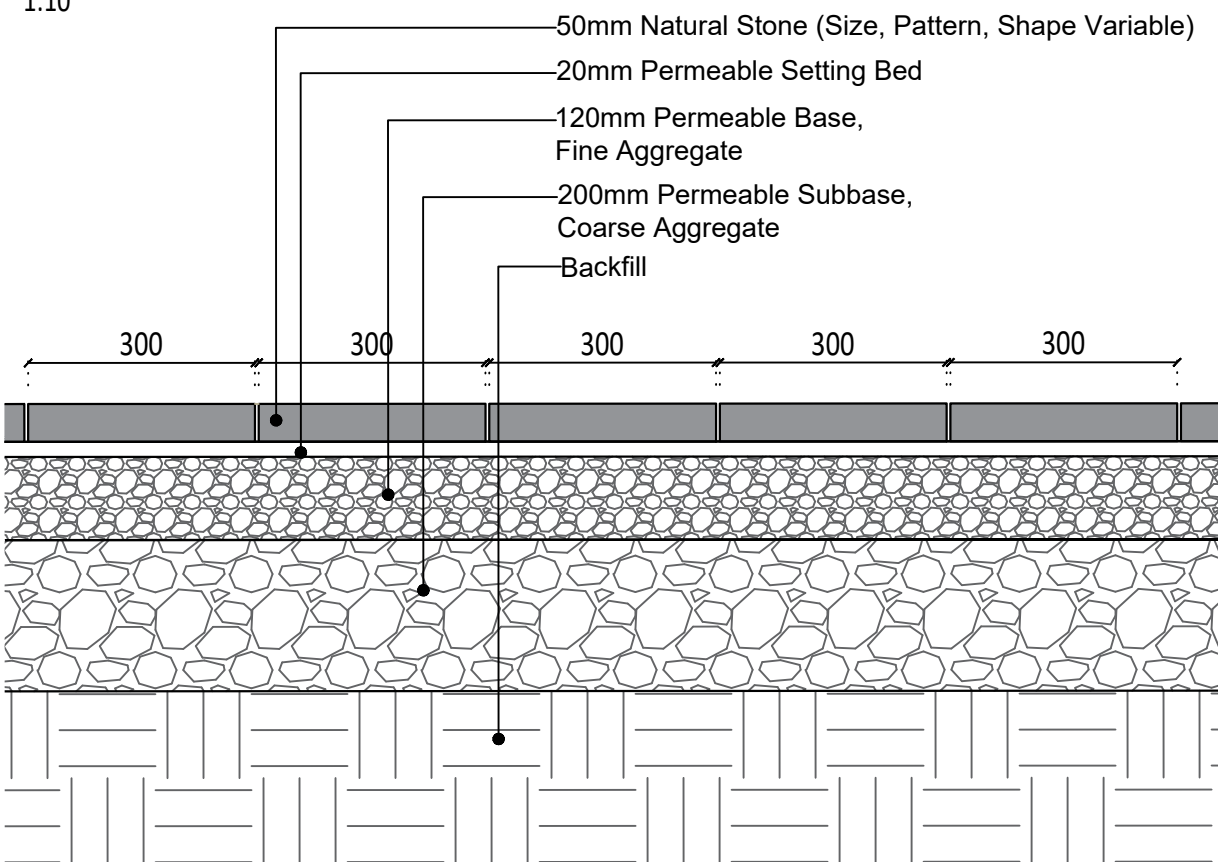

SECTION (WALKWAY DETAIL)
1:10

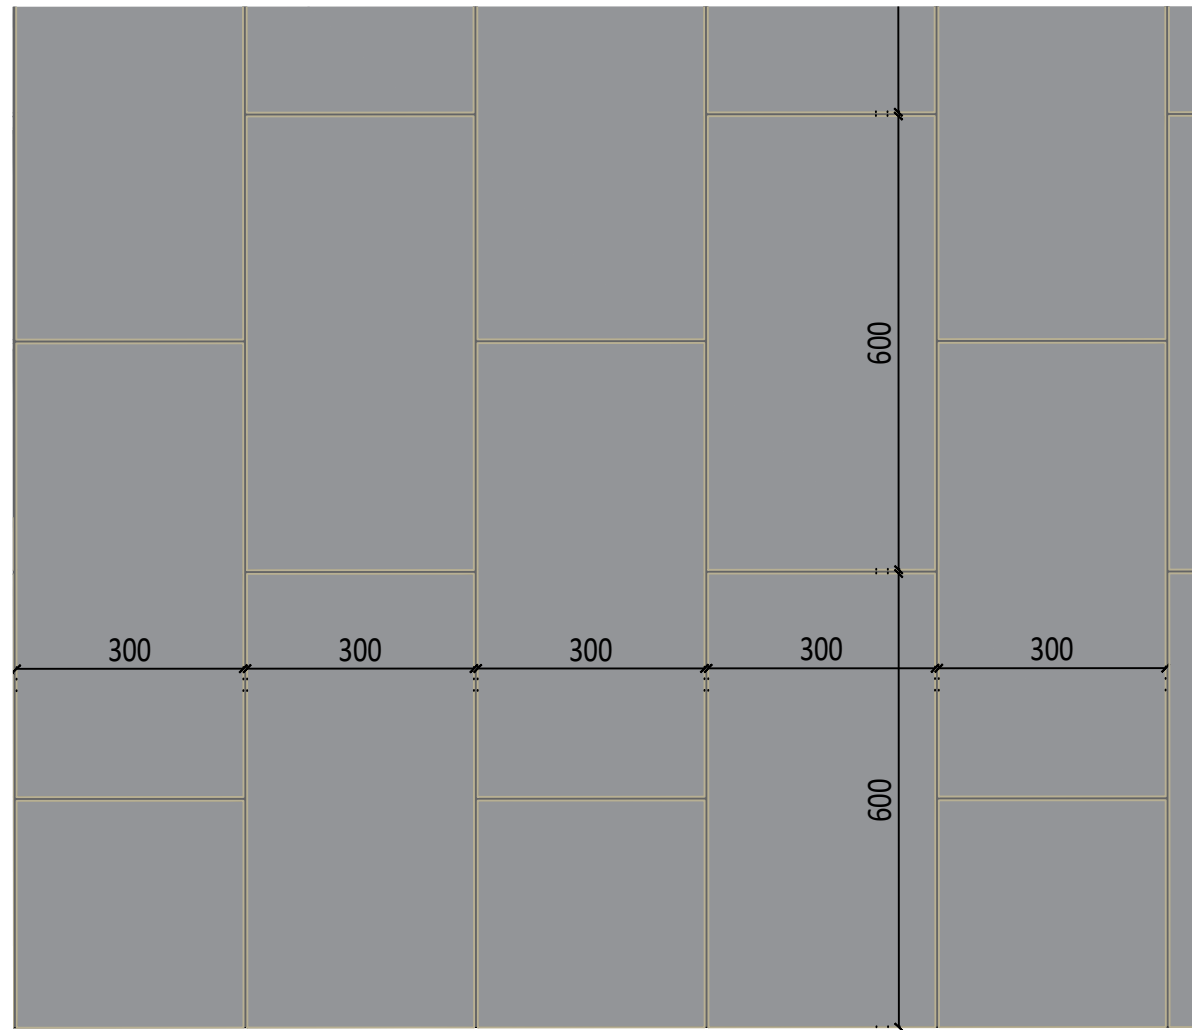

PLAN (ROAD DETAIL)
1:10

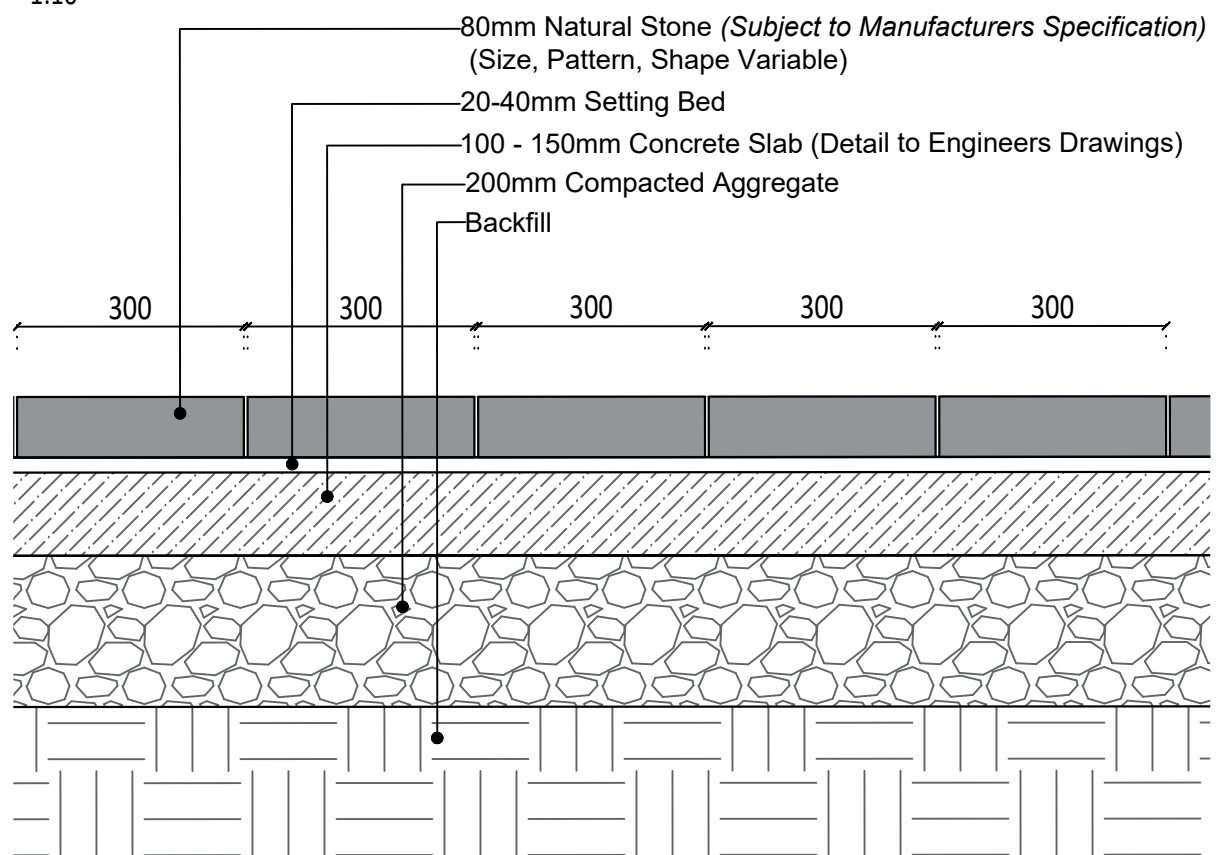

SECTION (ROAD DETAIL)
1:10

CLIENT
Louth County Council

PROJECT
Westgate 2040, Drogheda

DRAWING
Detail Drawing 15
Pavement

PROJECT NUMBER
LOUB3004


DRAWING NUMBER AUTHOR
LOUX3001-P-000-143-A RPS

REVISION STATUS
N/A

DATE SCALE
12.09.2023 1:10 @ A3

ADDRESS

ARROW Nørre Farimagsgade 13, Mezz. Th. 1364 Copenhagen K	Turley 40 Queen Square, Bristol BS1 4QP
---	--

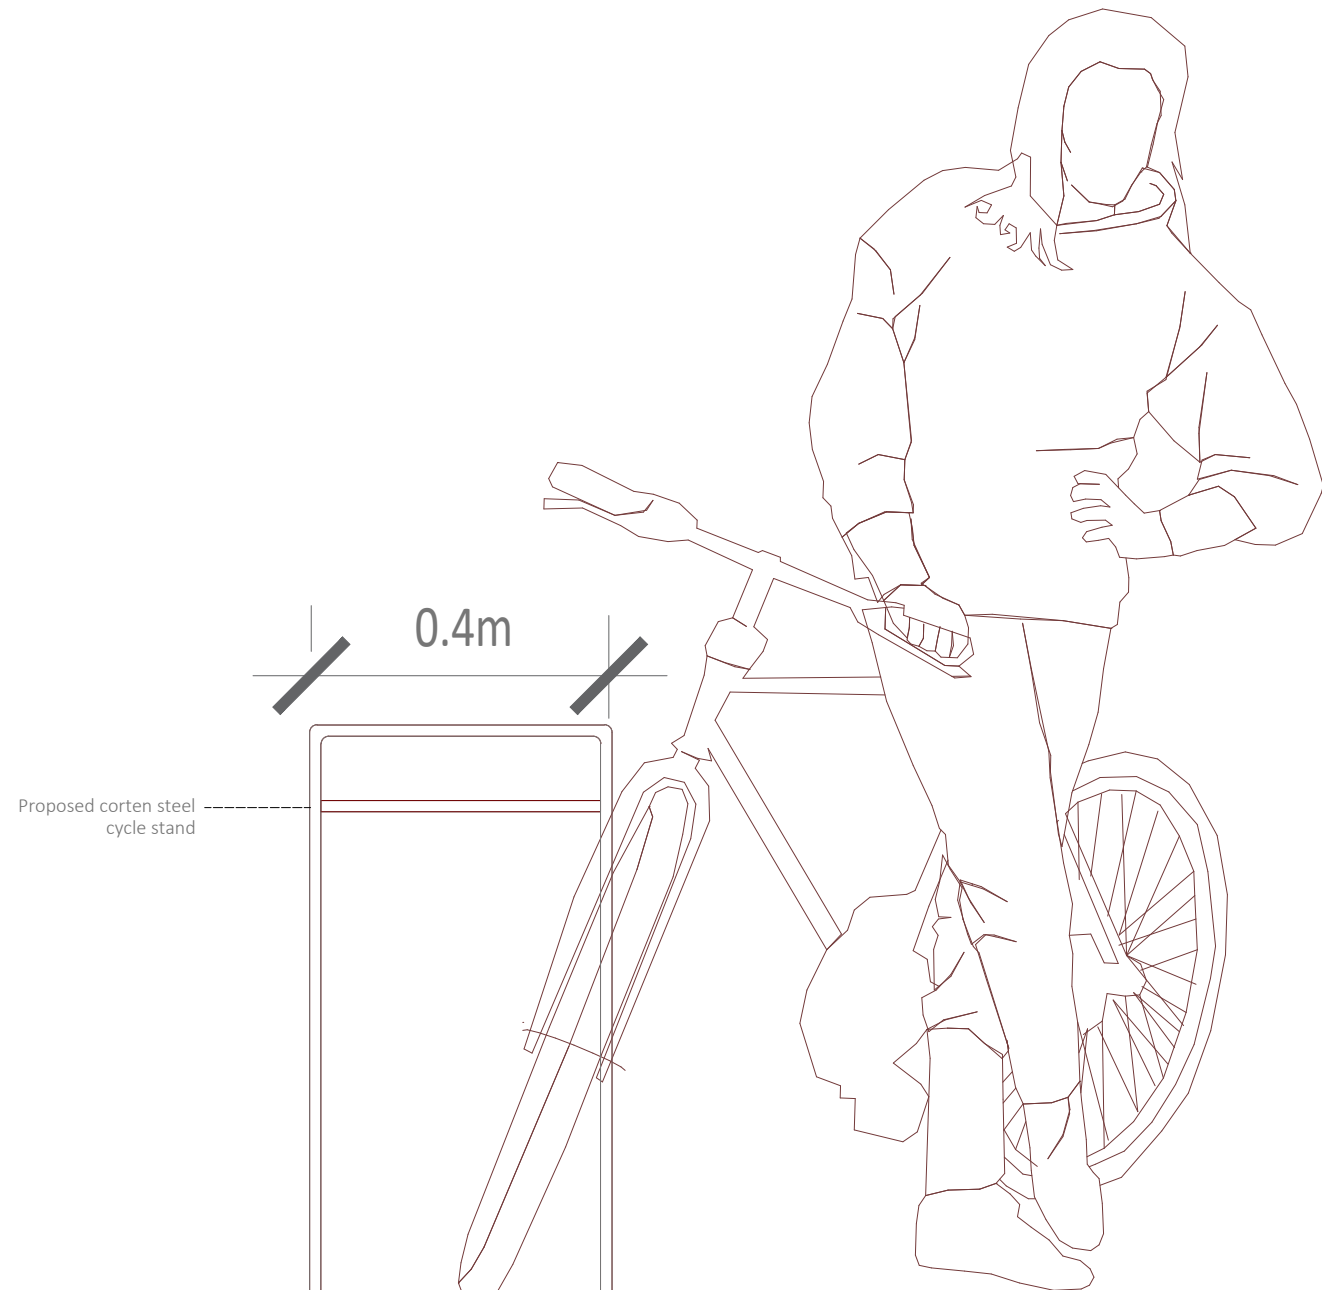

Proposed Bike Stand Front Elevation 1:10




Copyright of Turley

This drawing is for illustrative purposes only and should not be used for any construction or estimation purposes. To be scaled for planning application purposes only. No liability or responsibility is accepted arising from reliance upon the information contained within this drawing.




Reference Image

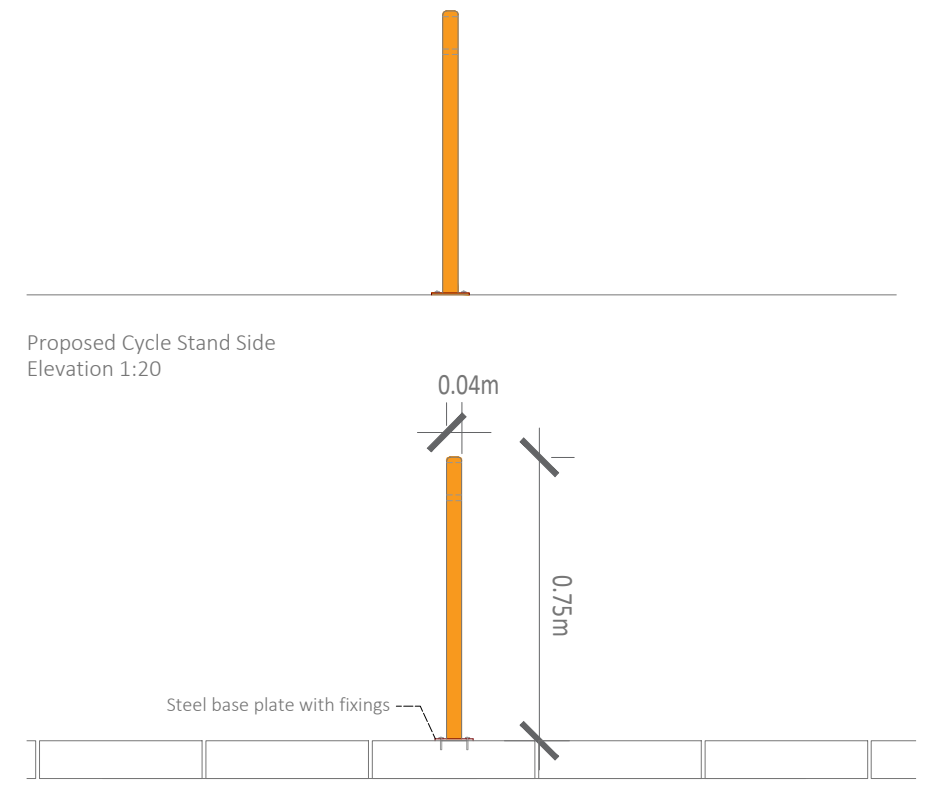


Proposed Cycle Stand Side Elevation 1:20

Proposed Cycle Stand Section 1:20

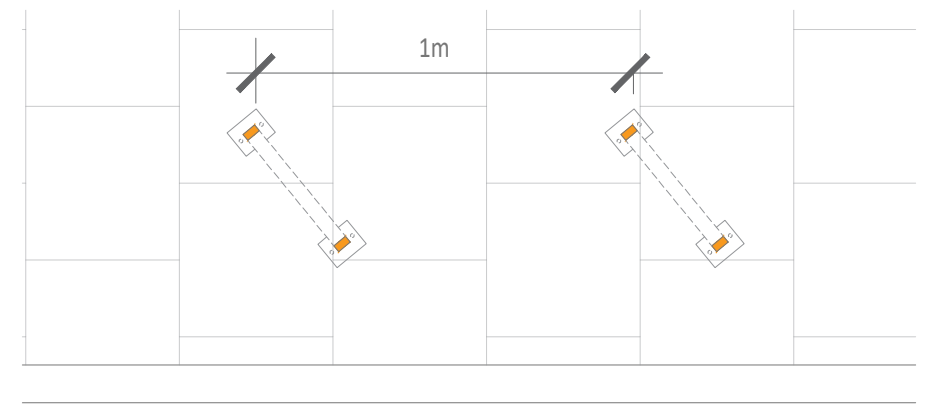

Proposed Cycle Stand Plans 1:20

 

CLIENT
Louth County Council

PROJECT
Westgate 2040, Drogheda

DRAWING
Detail Drawing 16 - Cycle Stand

PROJECT NUMBER
LOUB3004

DRAWING NUMBER
LOUX3001-P-000-144-A

REVISION
C

DATE
September 2023

ADDRESS
Turley
40 Queen Square,
Bristol
BS1 4QP







AUTHOR
AW

STATUS
Final

SCALE
As Noted @ A3



These details will be subject to confirmation by an appointed contractor and engineers/fire consultants during the construction stage.

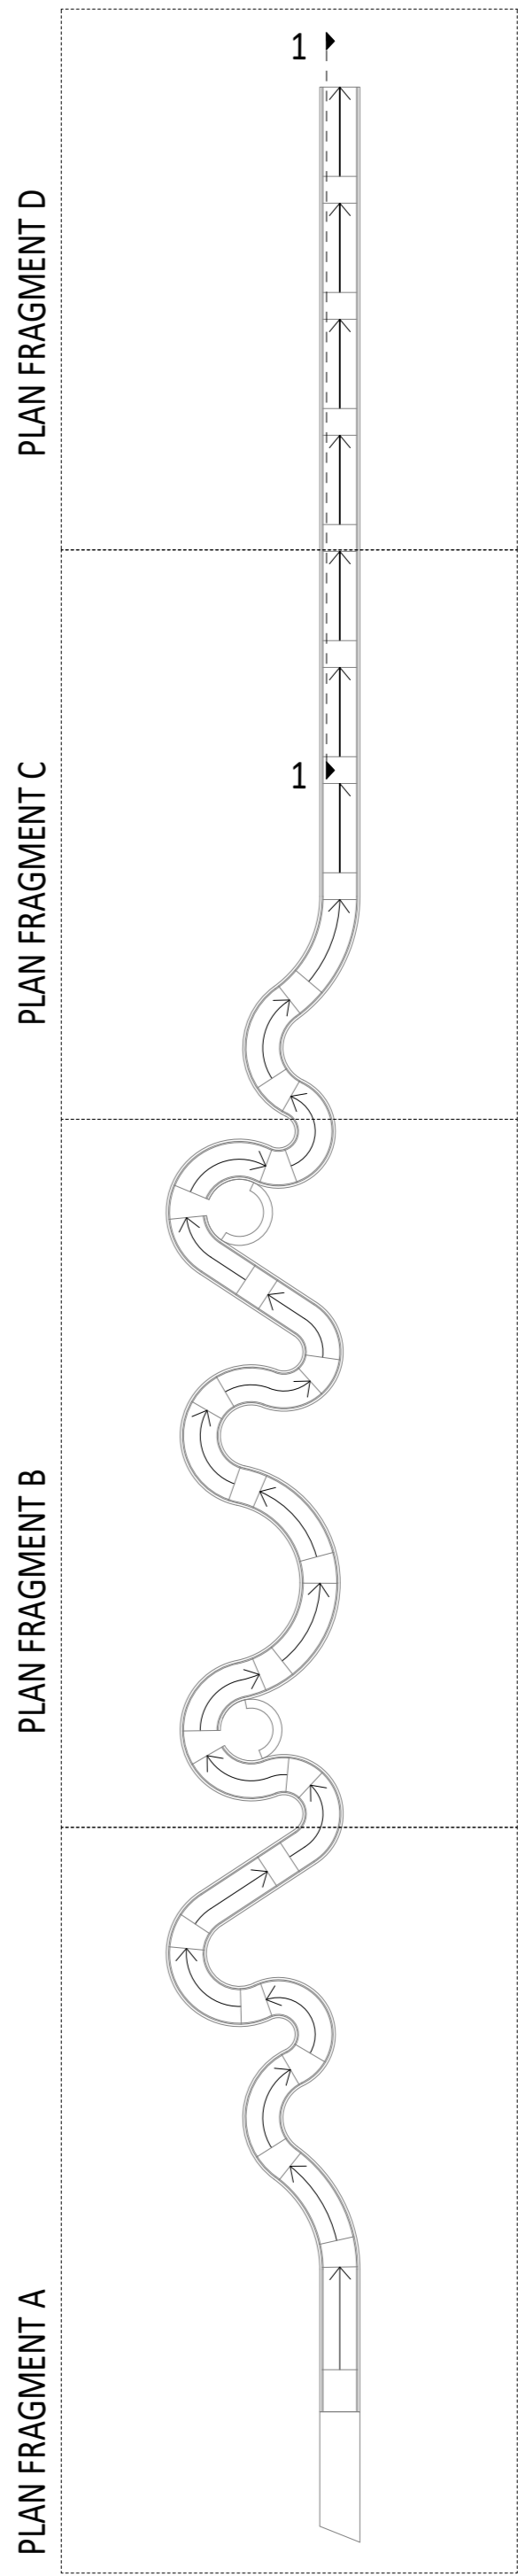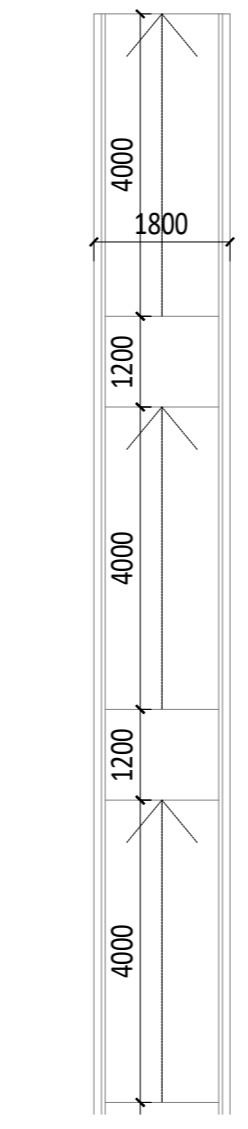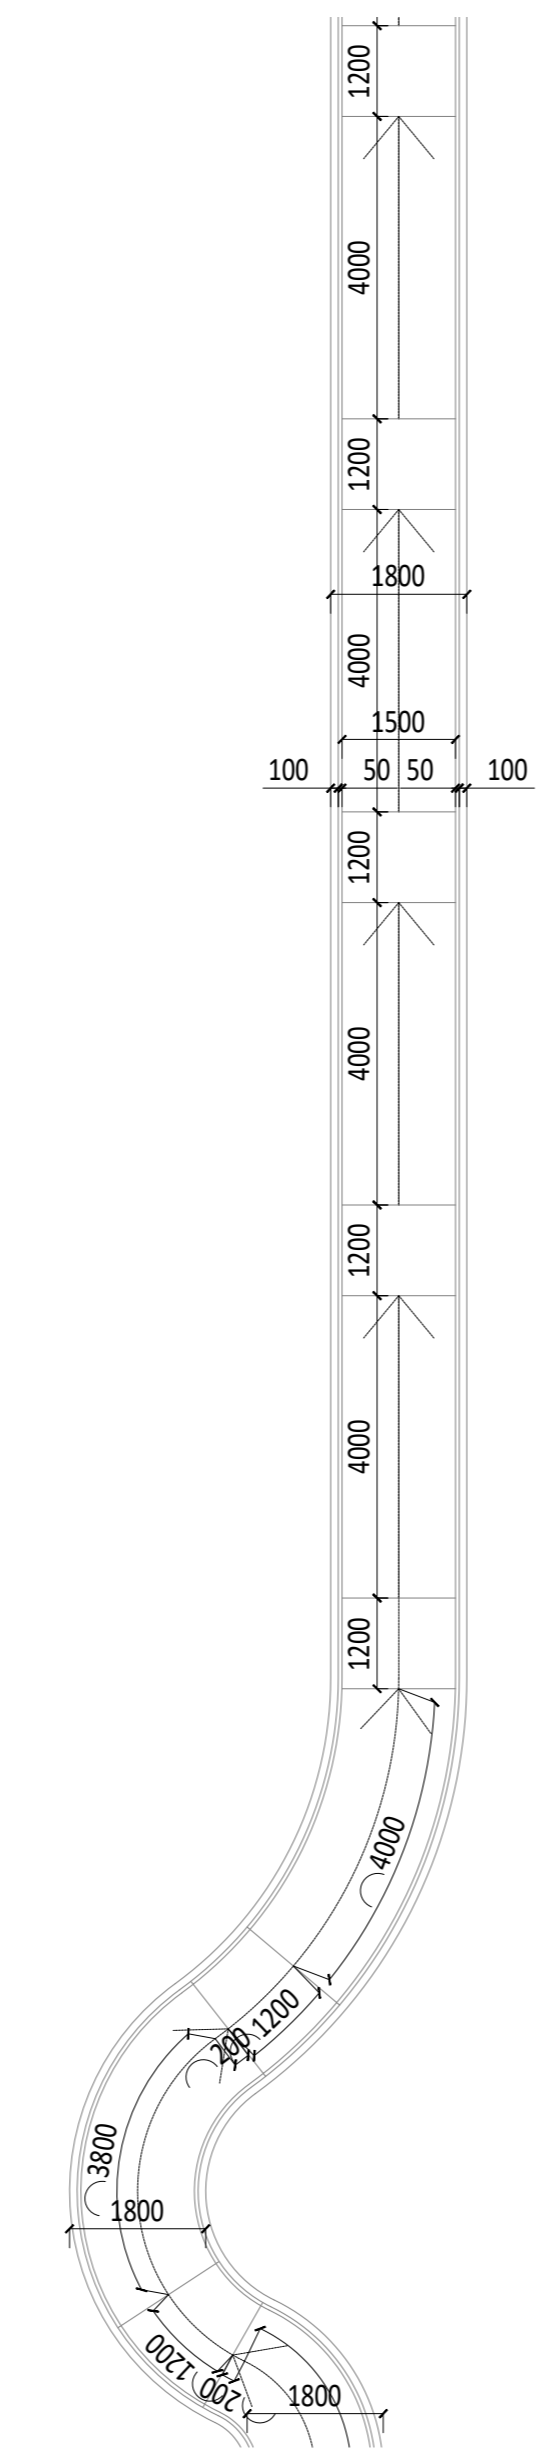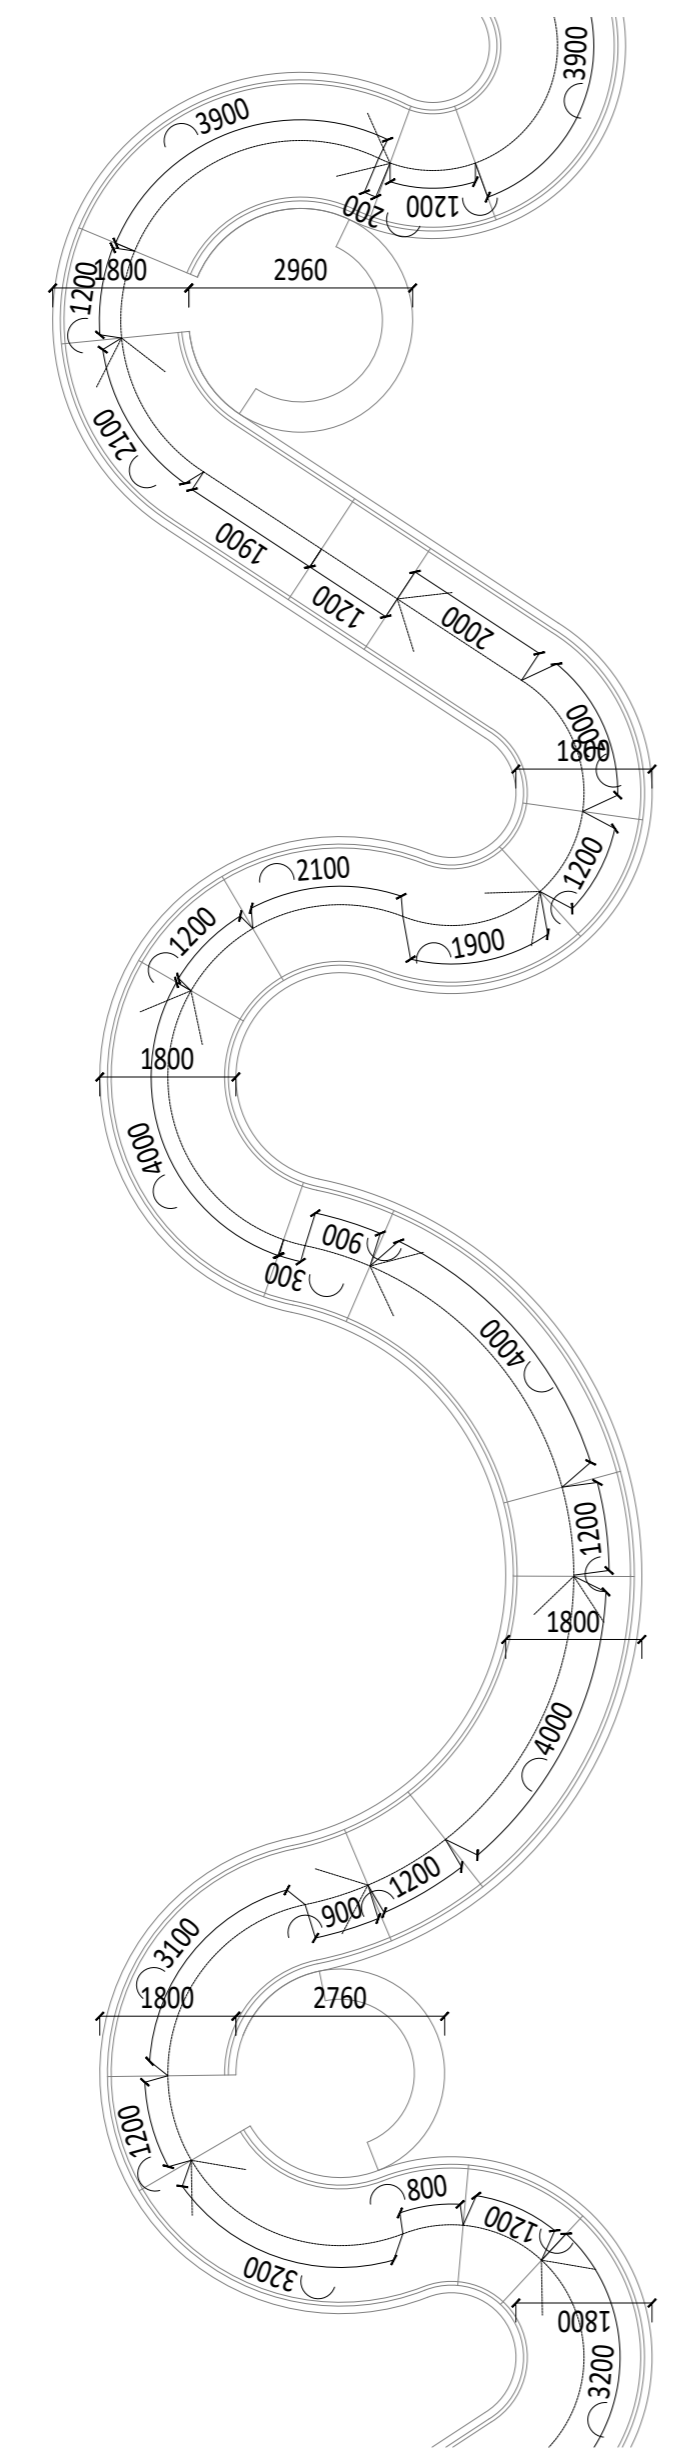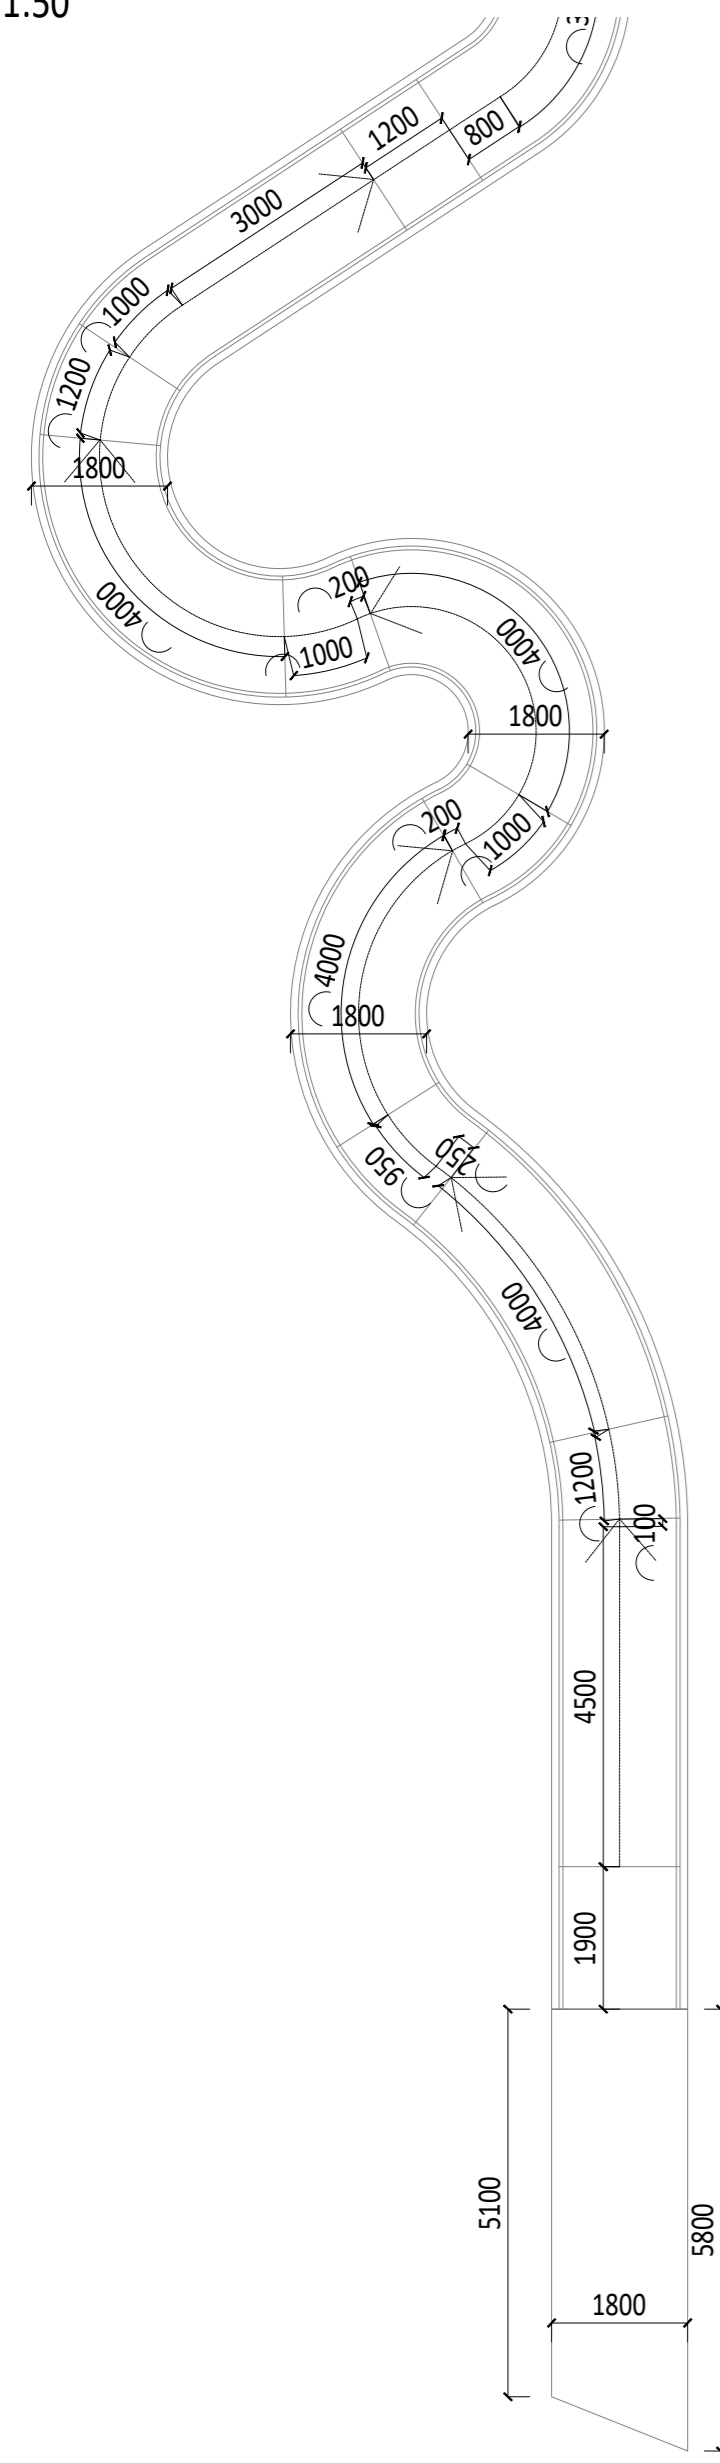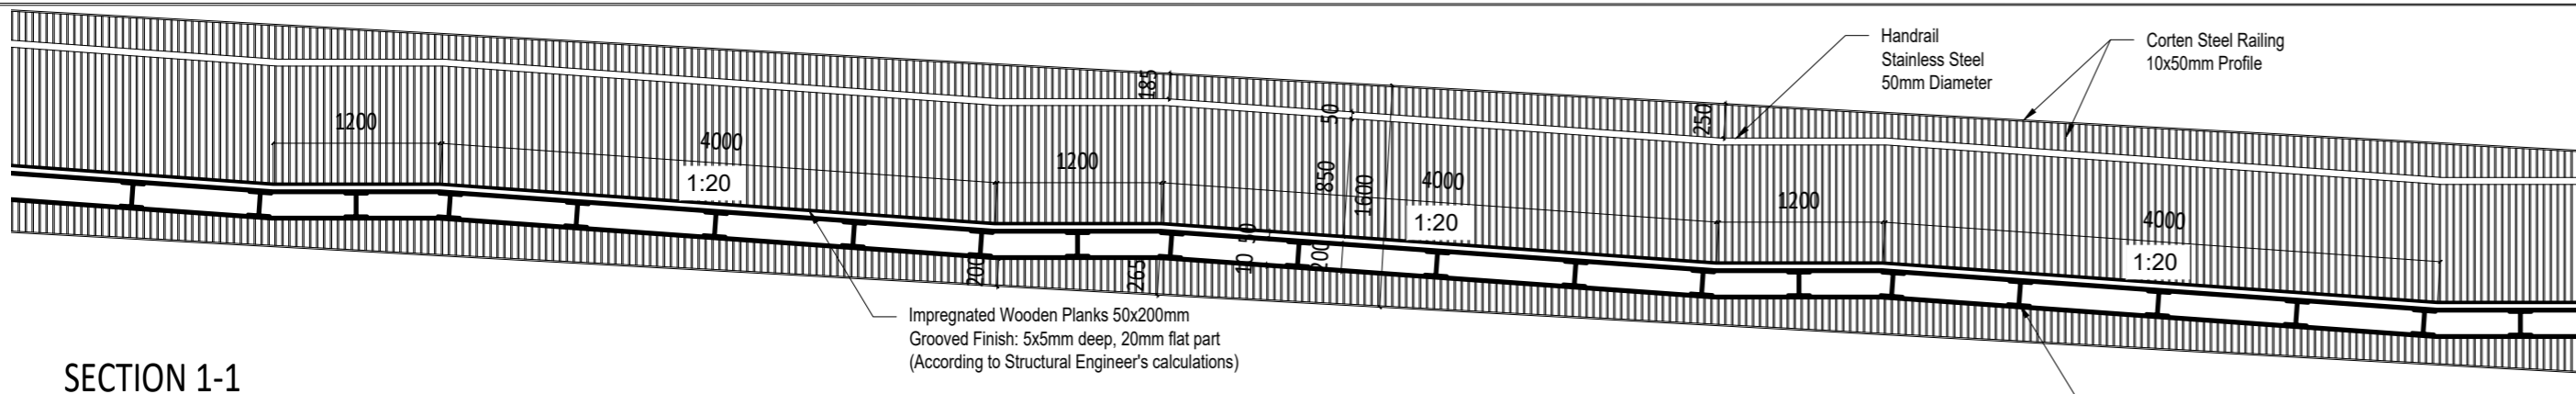

CLIENT
Louth County Council

PROJECT
Westgate 2040, Drogheda

DRAWING
Detail Drawing 17
Winding Walkway

PROJECT NUMBER
LOUB3004

DRAWING NUMBER AUTHOR
LOUX3001-P-000-145-A RPS

REVISION STATUS
N/A

DATE SCALE
17.10.2023 As Indicated @ A2

ADDRESS

ARROW
Nørre Farimagsgade 13,
Mezz. Th.
1364 Copenhagen K

Turley
40 Queen Square,
Bristol
BS1 4QP