

LEGEND:

Site Outlined in Red

SERVICES

EXISTING:

ESB



Gas

Water Distribution

Storm Water Network

Sewer Network

Manhole

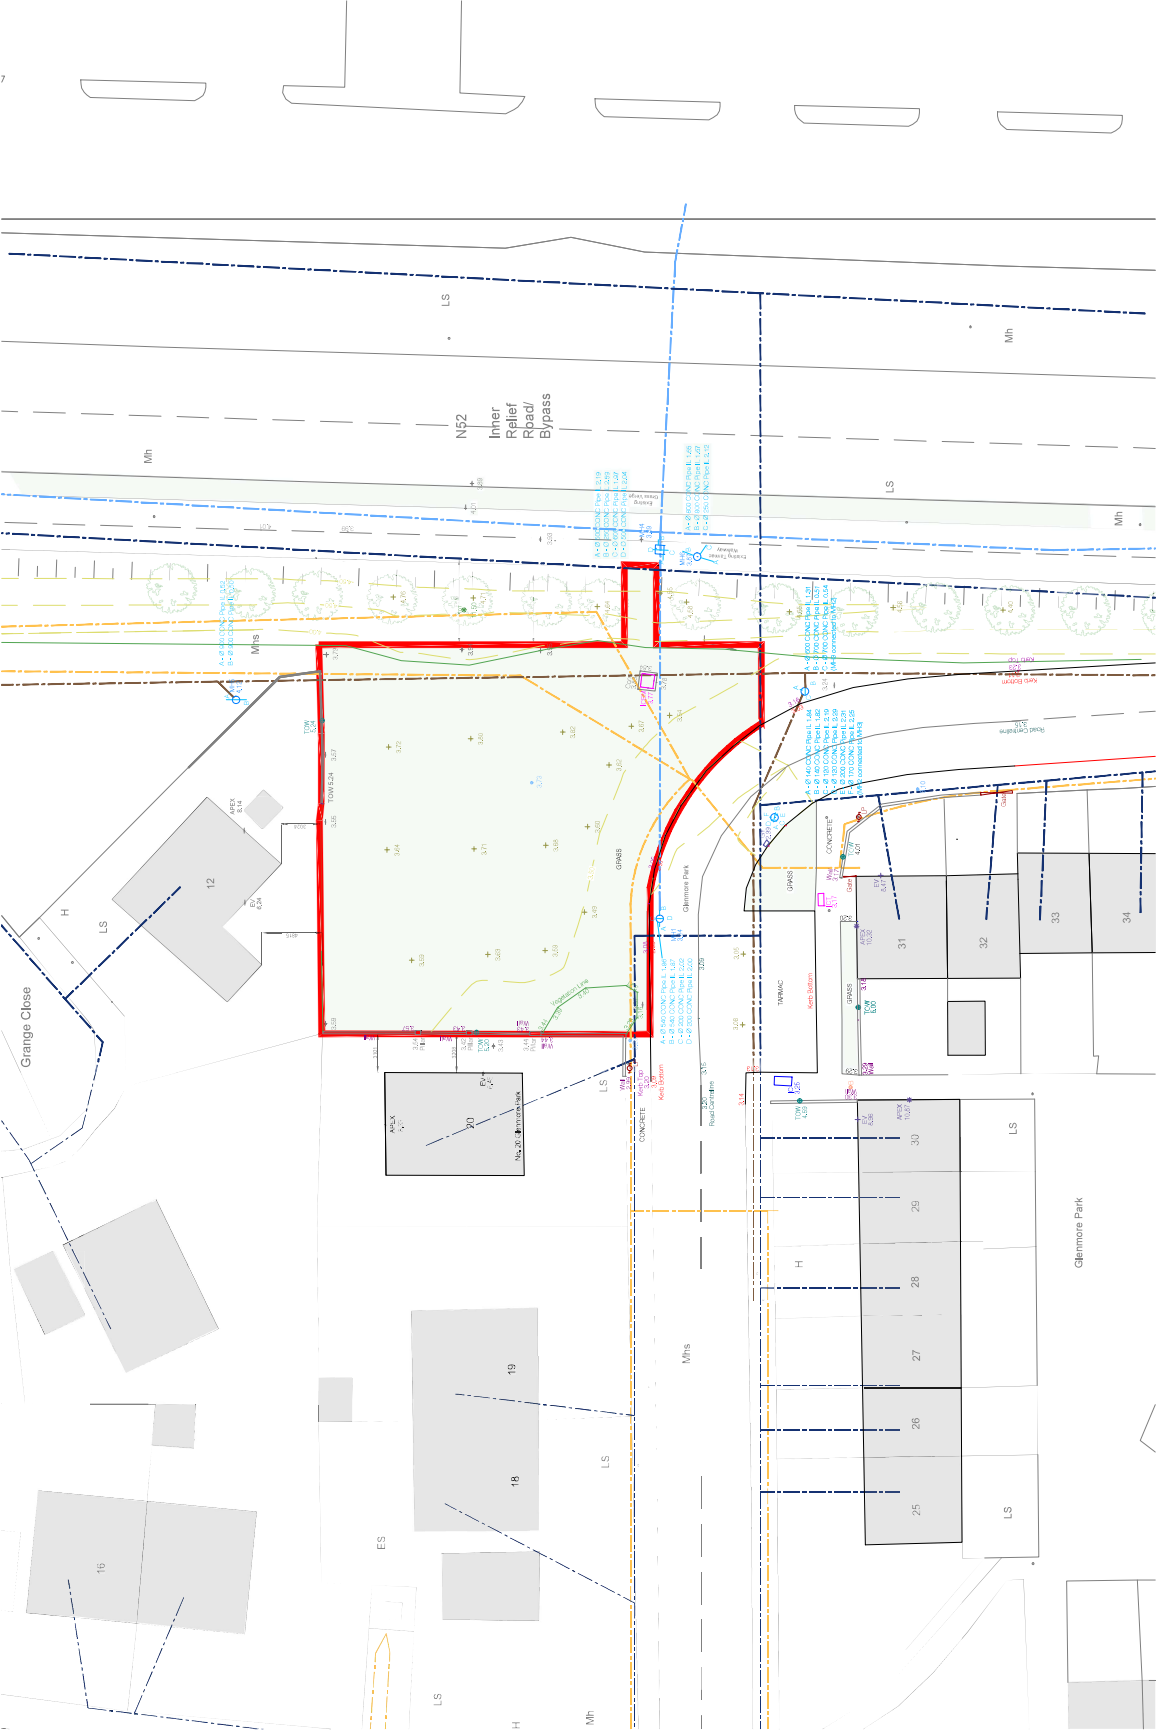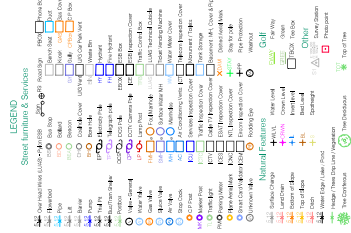

SECTION 179(A) SUBMISSION

Issue Details		Office Use Only	
Drawn	B McA	Drawing No.	ESP 001
Sheet	A1	Scale	1:200
Date	OCTOBER 2023	Rev.	C

Title
EXISTING SITE PLAN
 SECTION 179(A)
 SUBMISSION

Job
GRANGE CLOSE
MUIRHEVNAMORE
DUNDALK CO.LOUTH

Rev. No.	Date	By	Description
C	24/10/23	BMcA	Section 179(a) Submission
B	01/08/23	BMcA	Section 179(a) Submission
A	06/06/23	BMcA	Section 179(a) Submission

Notes
 1 This drawing is the property of the Local Authority. It is a confidential document and must not be disclosed without the consent of the Local Authority.
 2 DO NOT SCALE, use figured dimensions only, if in doubt ask.
 3 To be read in conjunction with all contract drawings and specifications.

© COPYRIGHT LOUTH COUNTY COUNCIL AND ORDANCE SURVEY IRELAND

Comhairlí Áitiúla Chondae Lú
LOUTH LOCAL AUTHORITIES
 LOUTH COUNTY COUNCIL
 County Hall, Millennium Centre,
 Dundalk, Co. Louth.
 Phone (042)9355457

