


DESIGNATED REFUSE STORAGE @1:50:


Lockable, ventilated bin enclosure to store up to 3 wheelie bins. Steel frame and metal panel cladding to selected colour

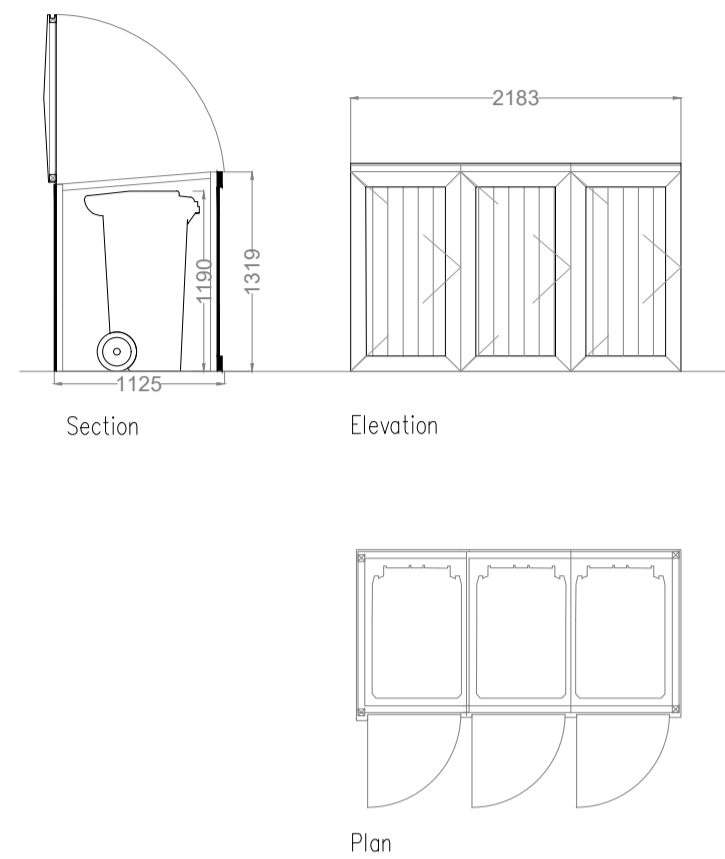

FENCING @1:50



Rear & Side Boundary Fencing:

1800 mm high concrete post and base with timber hit and miss infill


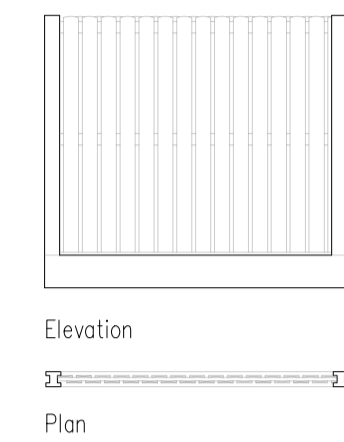


Front Boundary Fencing:


600 mm high metal Estate fencing, painted to selected colour with pre-fabricated concrete pillars as indicated

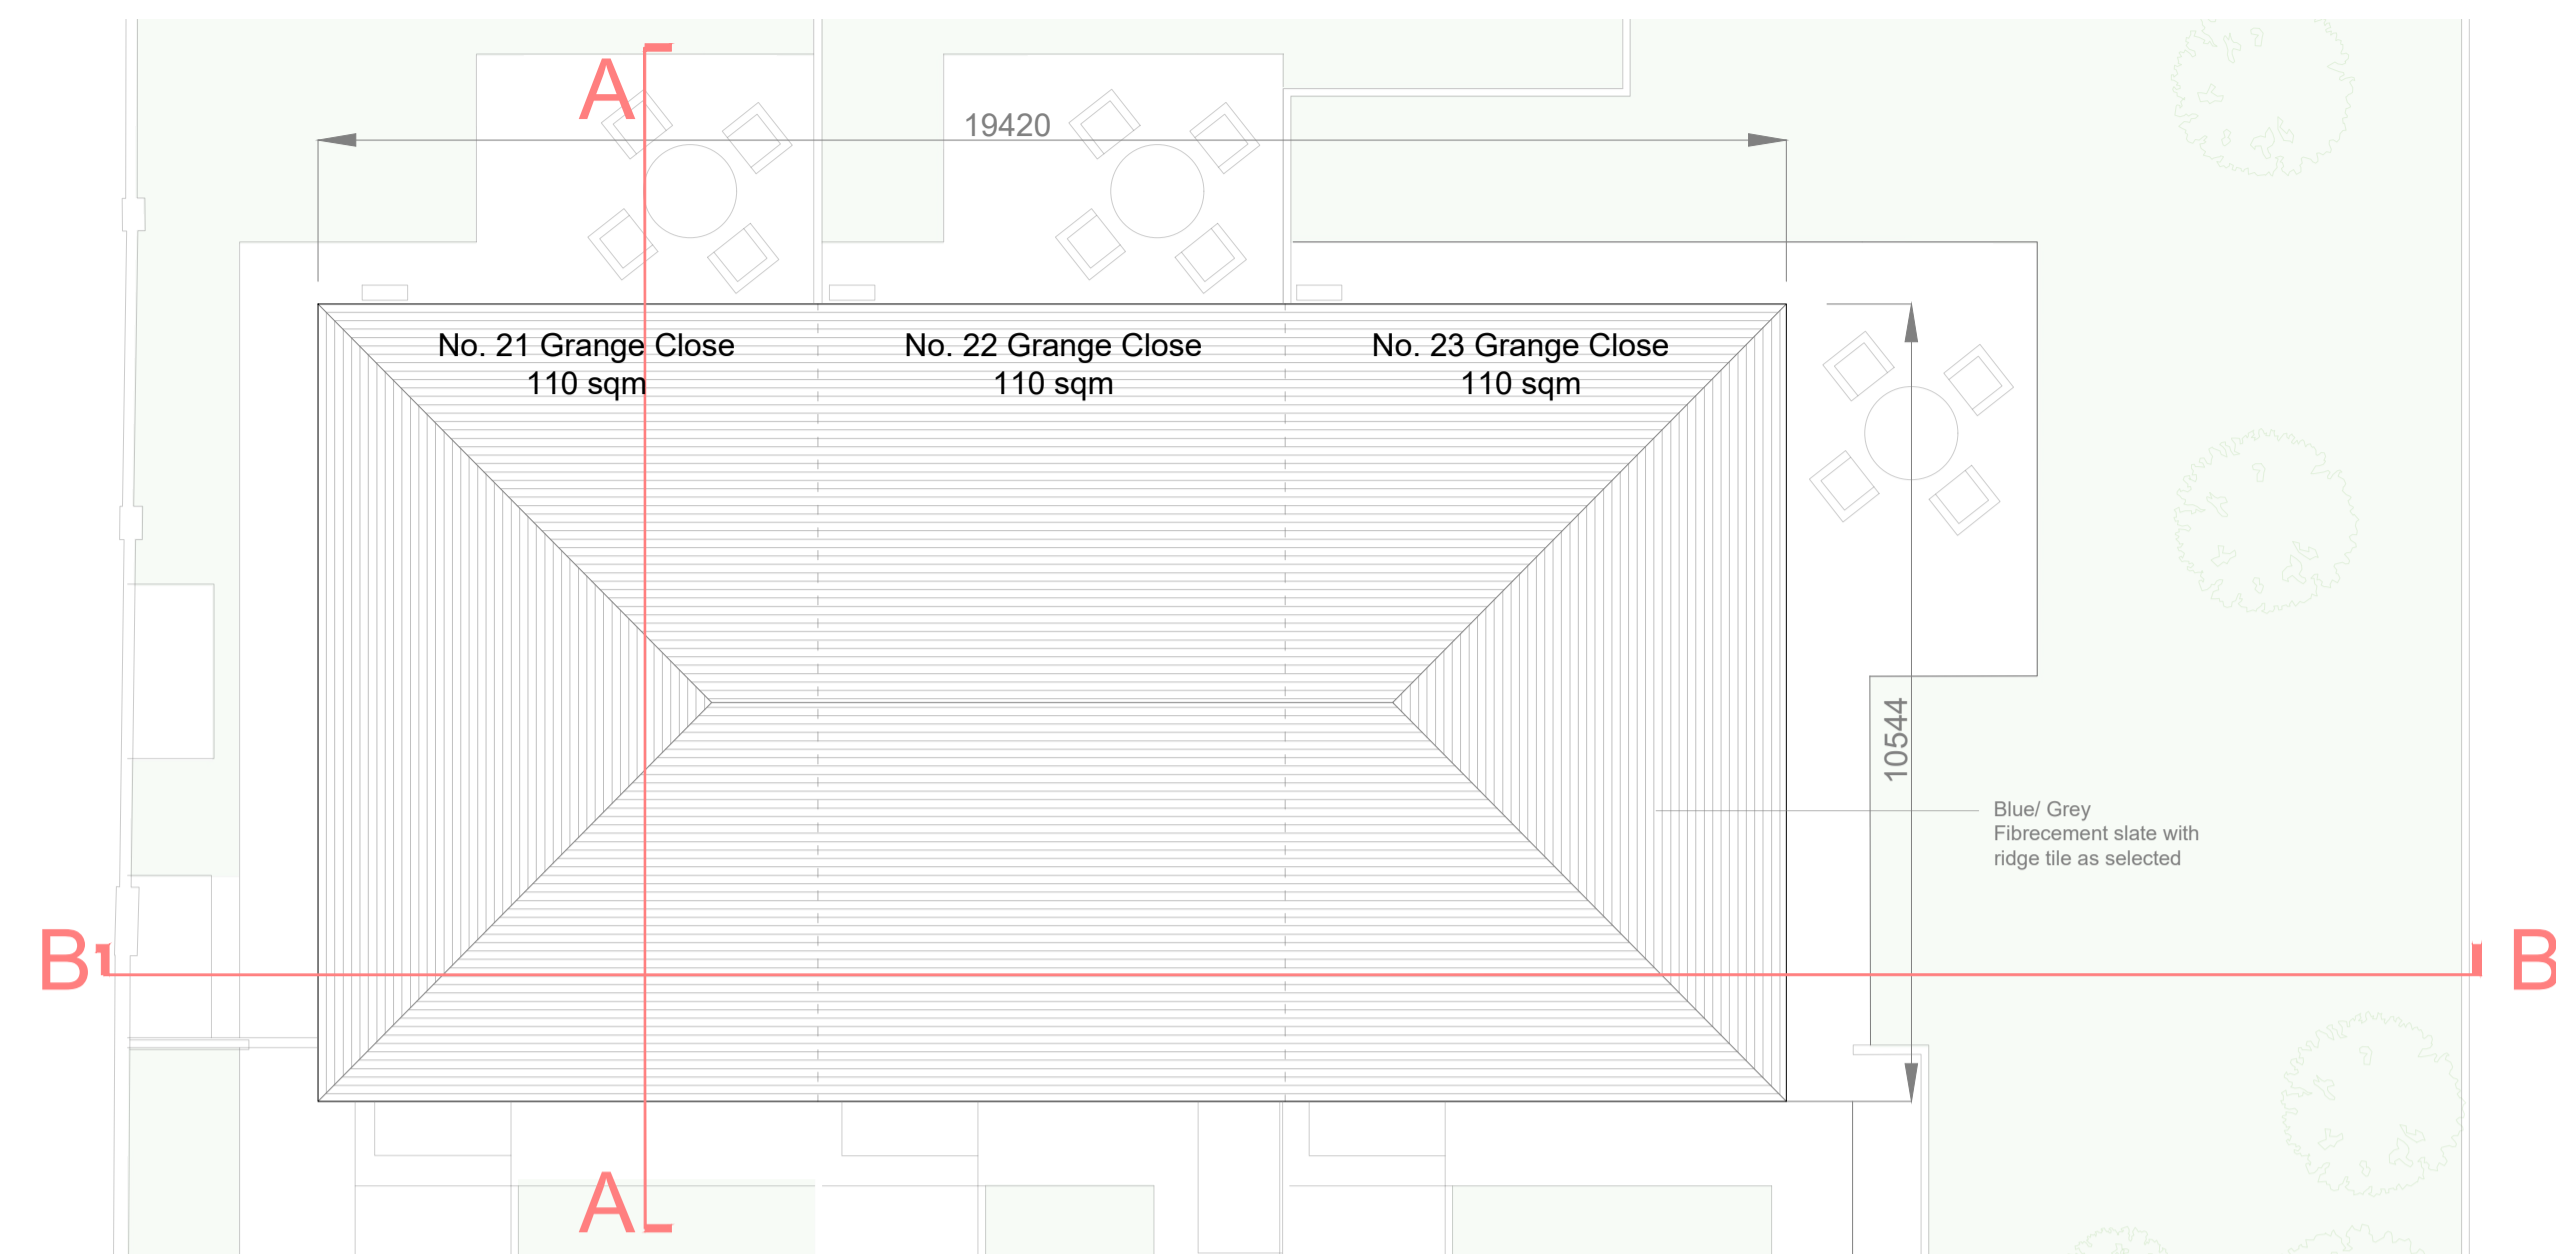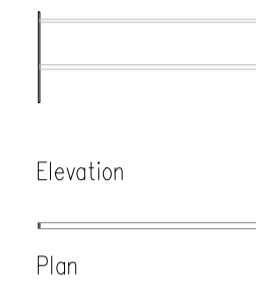

Roof Plan

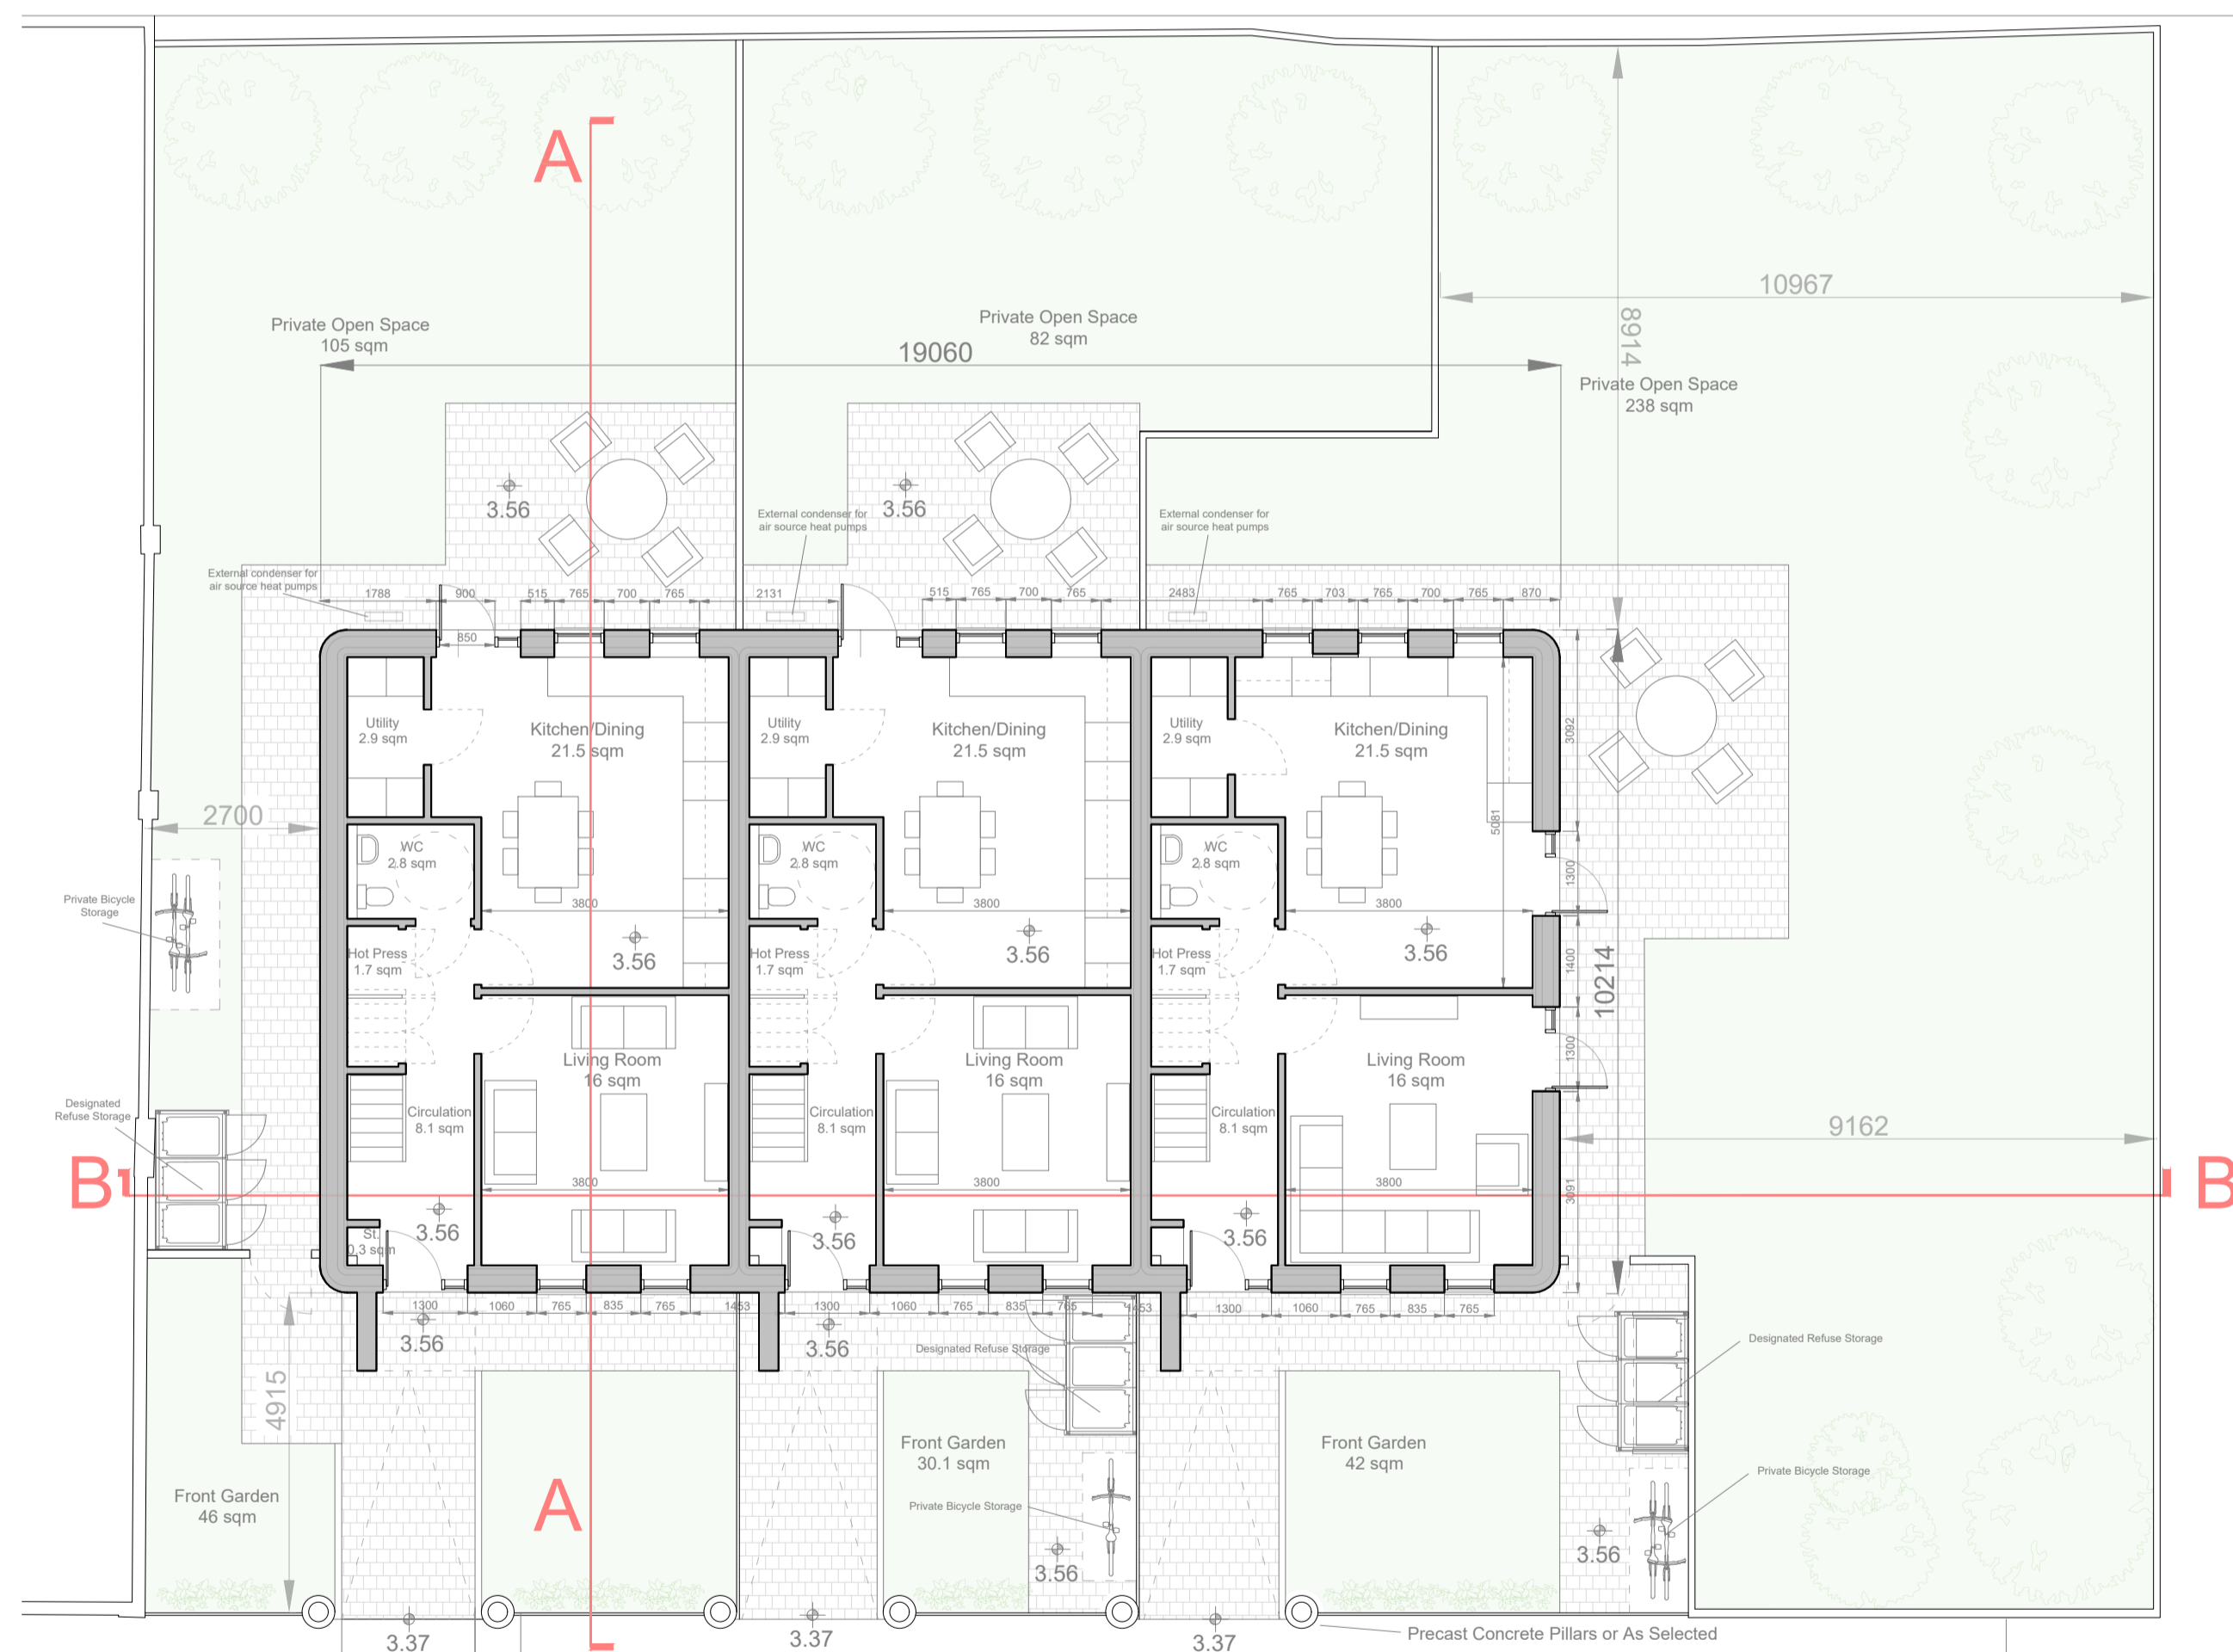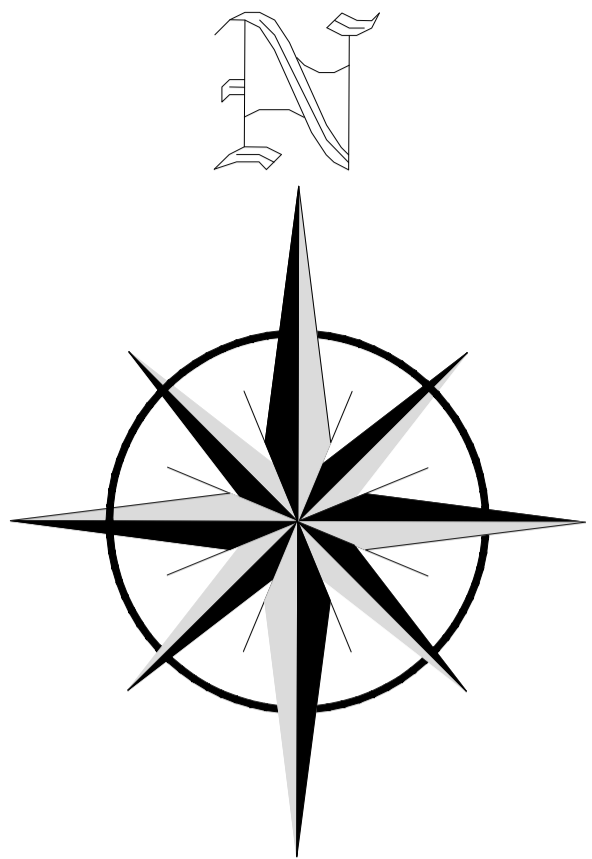

Ground Floor Plan

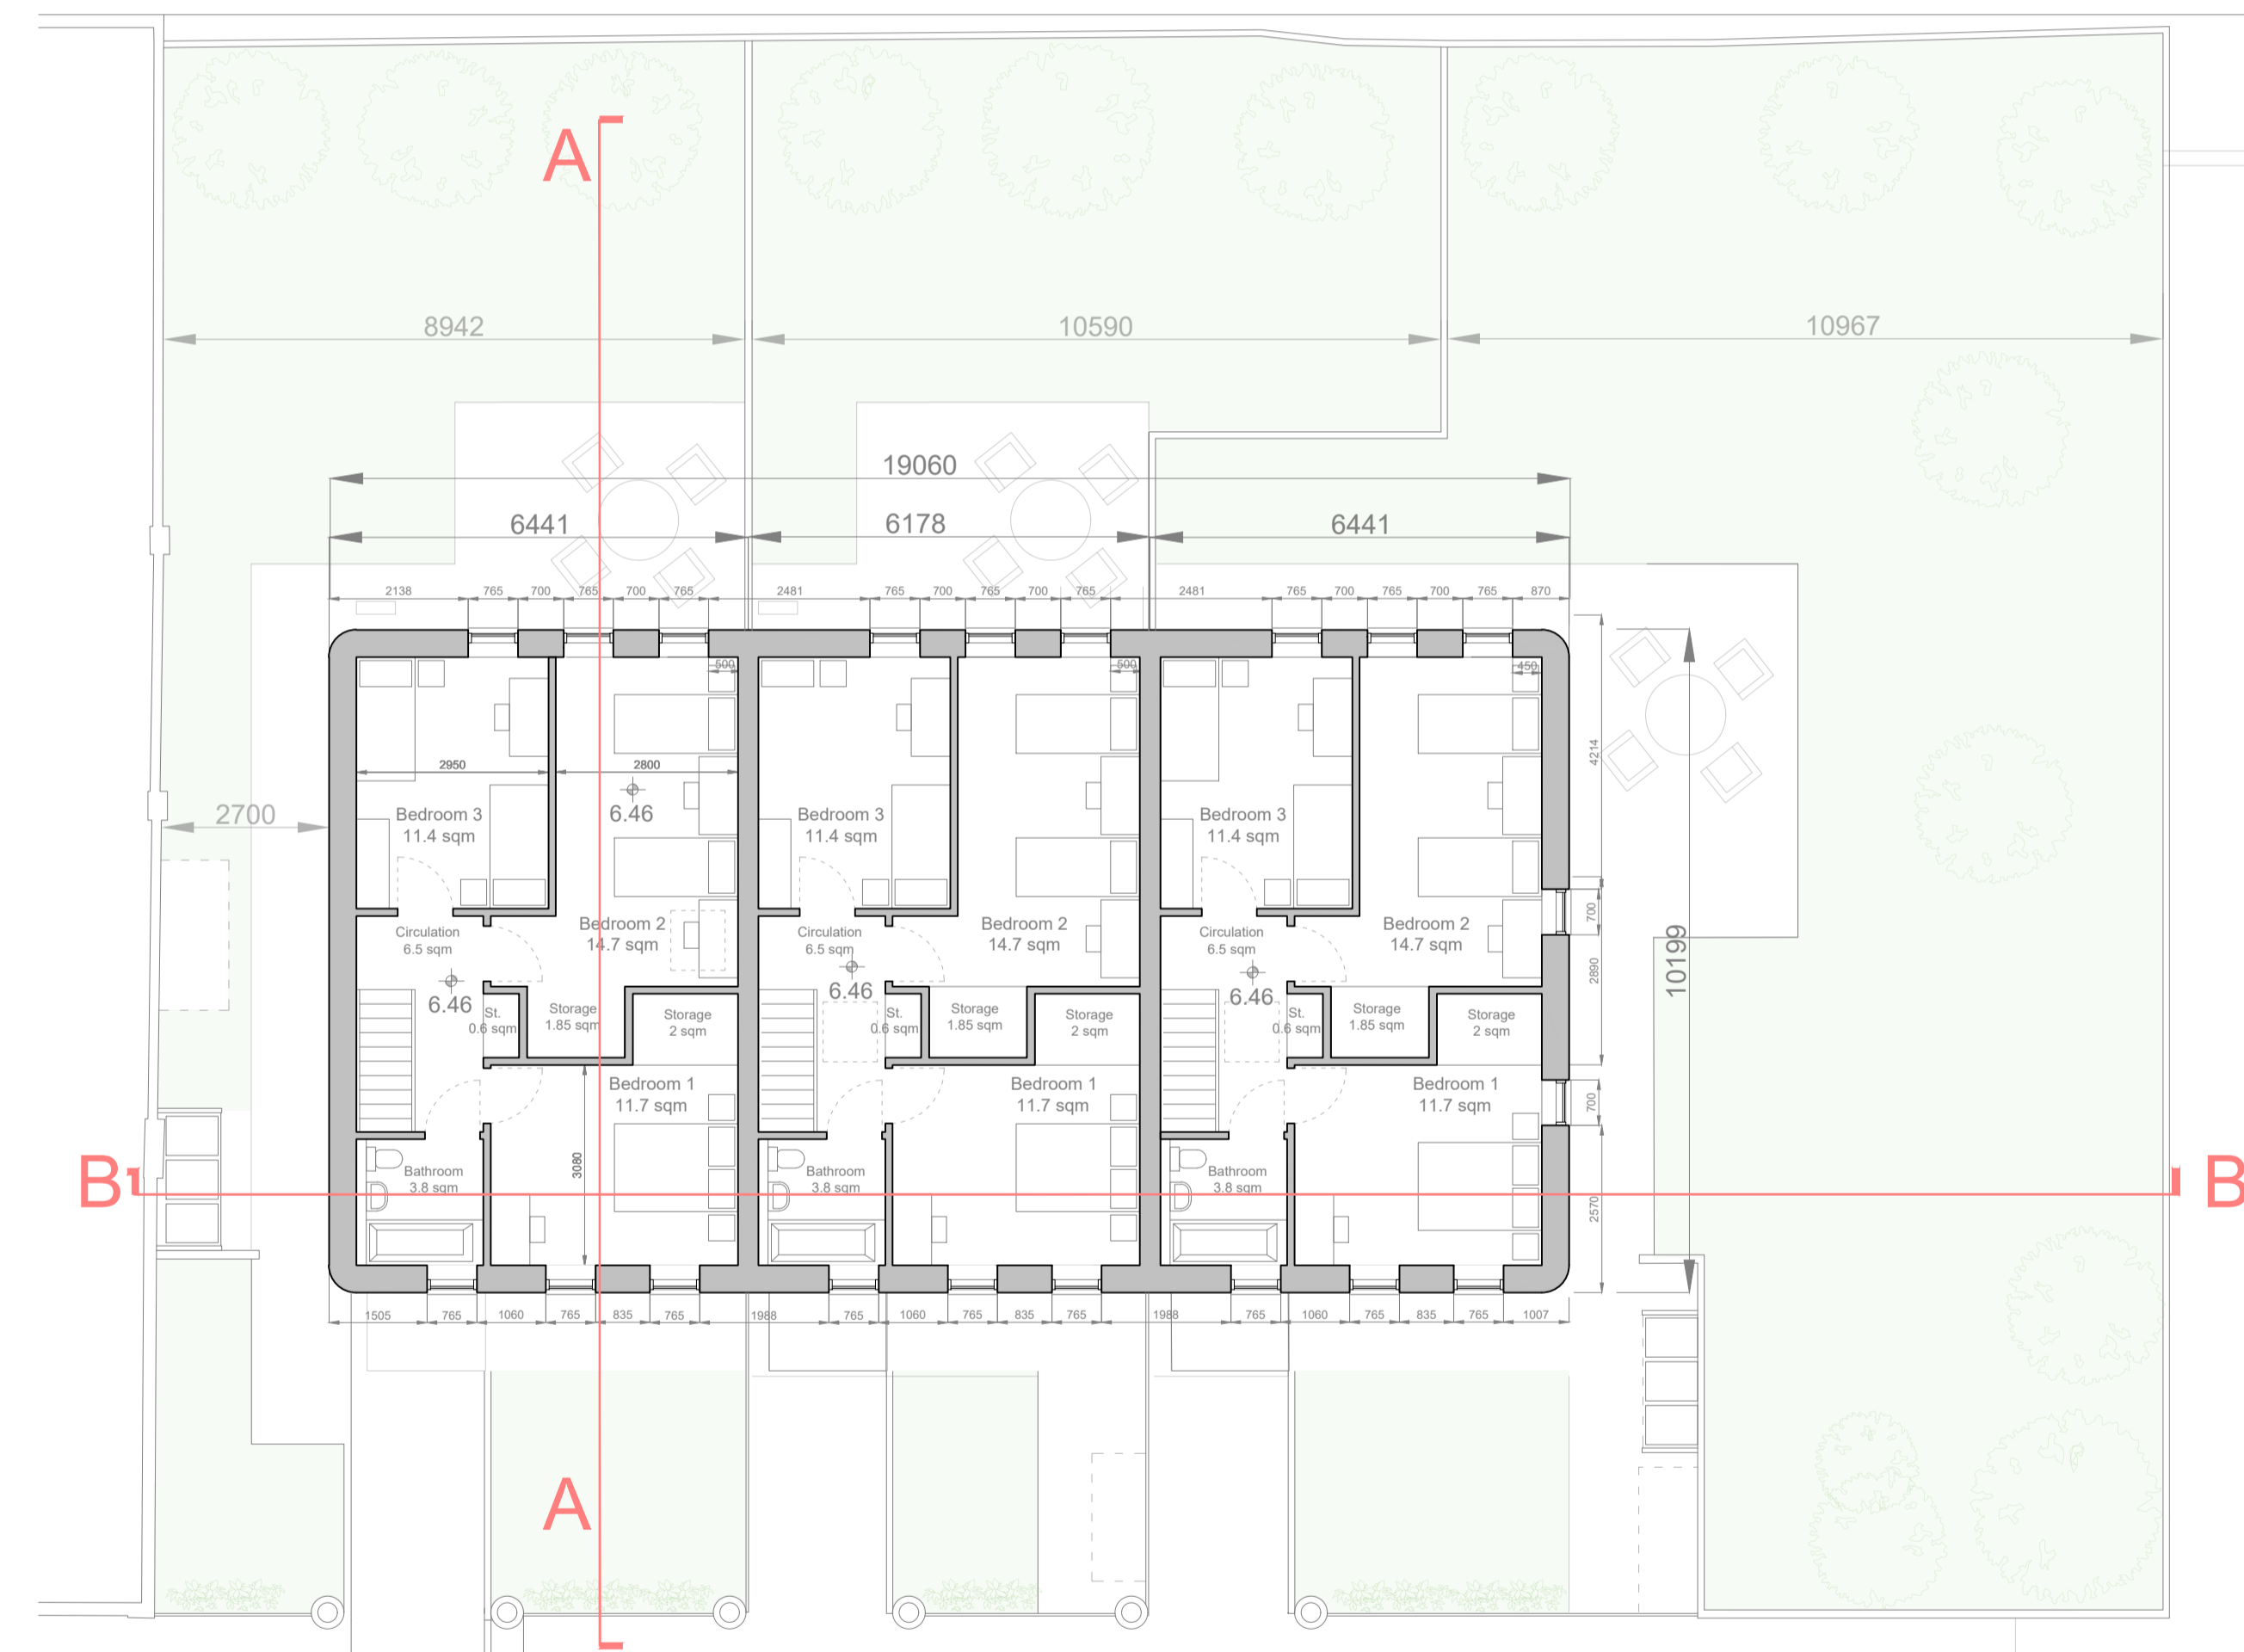

First Floor Plan

SECTION 179(A)  
SUBMISSION

© COPYRIGHT LOUTH COUNTY COUNCIL AND ORDNANCE SURVEY IRELAND



Comhairlí Áitiúla Chondae Lú  
LOUTH LOCAL AUTHORITIES

LOUTH COUNTY COUNCIL  
County Hall, Millennium Centre,  
Dundalk, Co. Louth.  
Phone (042)9355457

Notes

- This drawing is the property of the Local Authority. It is a confidential document and must not be copied, used, or its contents divulged without prior written consent.
- DO NOT SCALE, use figured dimensions only, if in doubt ask.
- To be read in conjunction with all contract drawings and specifications.

Rev.	Date	By	Description
C	24/10/23	BMcA	Section 179(a) Submission
B	01/08/23	BMcA	Section 179(a) Submission
A	30/06/23	BMcA	Section 179(a) Submission

Job

GRANGE CLOSE  
MUIRHEVNAMORE  
DUNDALK CO.LOUTH

Title

FLOOR PLANS  
SECTION 179(A)  
SUBMISSION

Issue Details		Office Use Only	
Drawn	B McA	Drawing No.	FP 101
Sheet	A1	Scale	1:100
Date	OCTOBER 2023	Rev.	C




Blue/Black natural effect slates and associated ridge tiles fixed in accordance with the manufacturer's details for pitch and exposure in accordance with icp2:2002

Cast Iron style uPVC down pipes and gutters as indicated.

Windows / Doors: Triple glazed thermally broken polyester powder coated aluminium or passive grade PVC, as selected. Frames to be grey.

Metal clad canopy with integrated meters Front door to be grey with matching grey frames.

Through Colour Render or as selected. Colour to be off white.

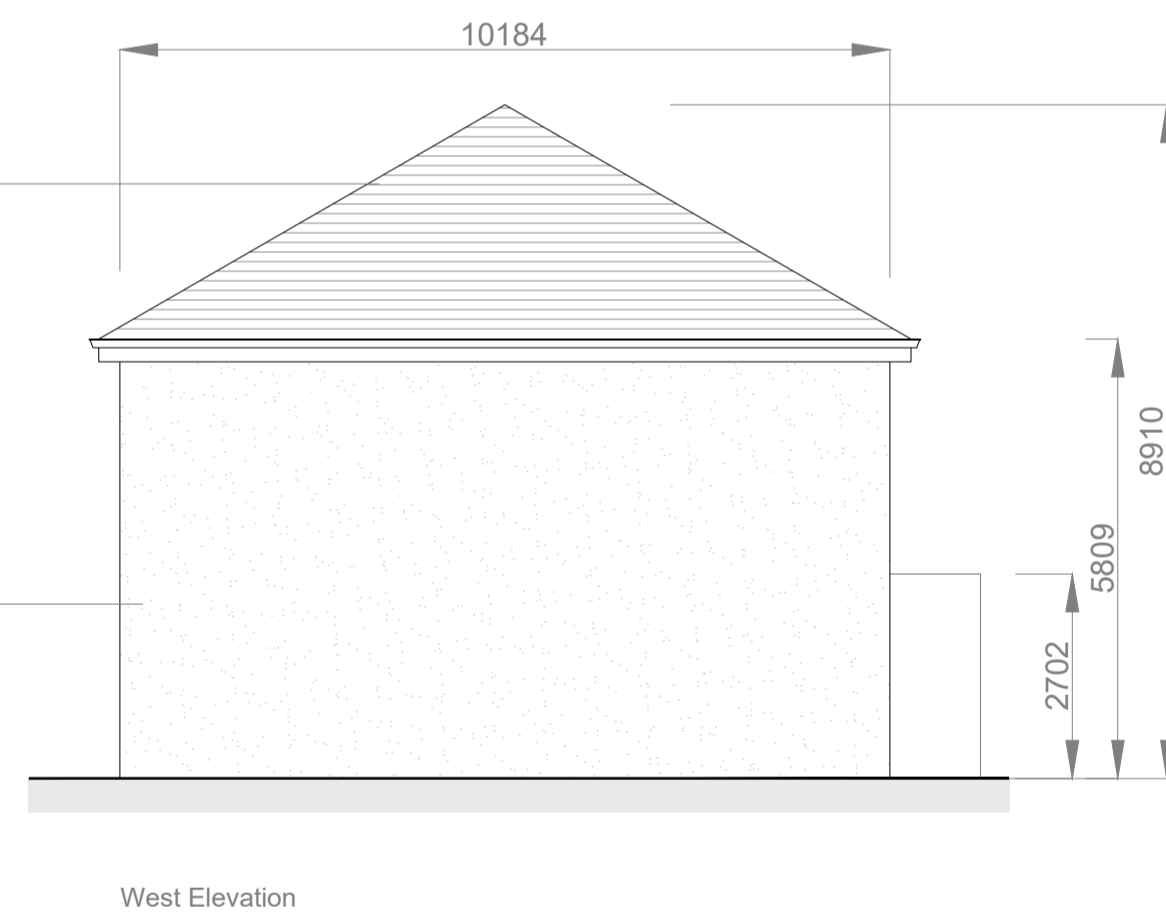

Blue/Black natural effect slates and associated ridge tiles fixed in accordance with the manufacturer's details for pitch and exposure in accordance with icp2:2002

Cast Iron style uPVC down pipes and gutters as indicated.

Windows / Doors: Triple glazed thermally broken polyester powder coated aluminium or passive grade PVC, as selected. Frames to be grey.

Through Colour Render or as selected. Colour to be off white.

External condenser for air source heat pumps

SECTION 179(A)  
SUBMISSION

© COPYRIGHT LOUTH COUNTY COUNCIL AND ORDNANCE SURVEY IRELAND



*Comhairlí Áitiúla Chondae Lú*  
LOUTH LOCAL AUTHORITIES

LOUTH COUNTY COUNCIL  
County Hall, Millennium Centre,  
Dundalk, Co. Louth.  
Phone (042)9355457


Notes  
1 This drawing is the property of the Local Authority. It is a confidential document and must not be copied, used, or its contents divulged without prior written consent.  
2 DO NOT SCALE, use figured dimensions only, if in doubt ask.  
3 To be read in conjunction with all contract drawings and specifications.

Rev.	Date	By	Description
C	24/10/'23	BMcA	Section 179(a) Submission
B	01/08/'23	BMcA	Section 179(a) Submission
A	30/06/'23	BMcA	Section 179(a) Submission


Job  
GRANGE CLOSE  
MUIRHEVNAMORE  
DUNDALK CO.LOUTH

Title  
DWELLING  
ELEVATIONS  
SECTION 179(A)  
SUBMISSION

Issue Details		Office Use Only
Drawn B McA		Drawing No.
Sheet A1	Scale 1:100	DE 001
Date OCTOBER 2023		Rev. C

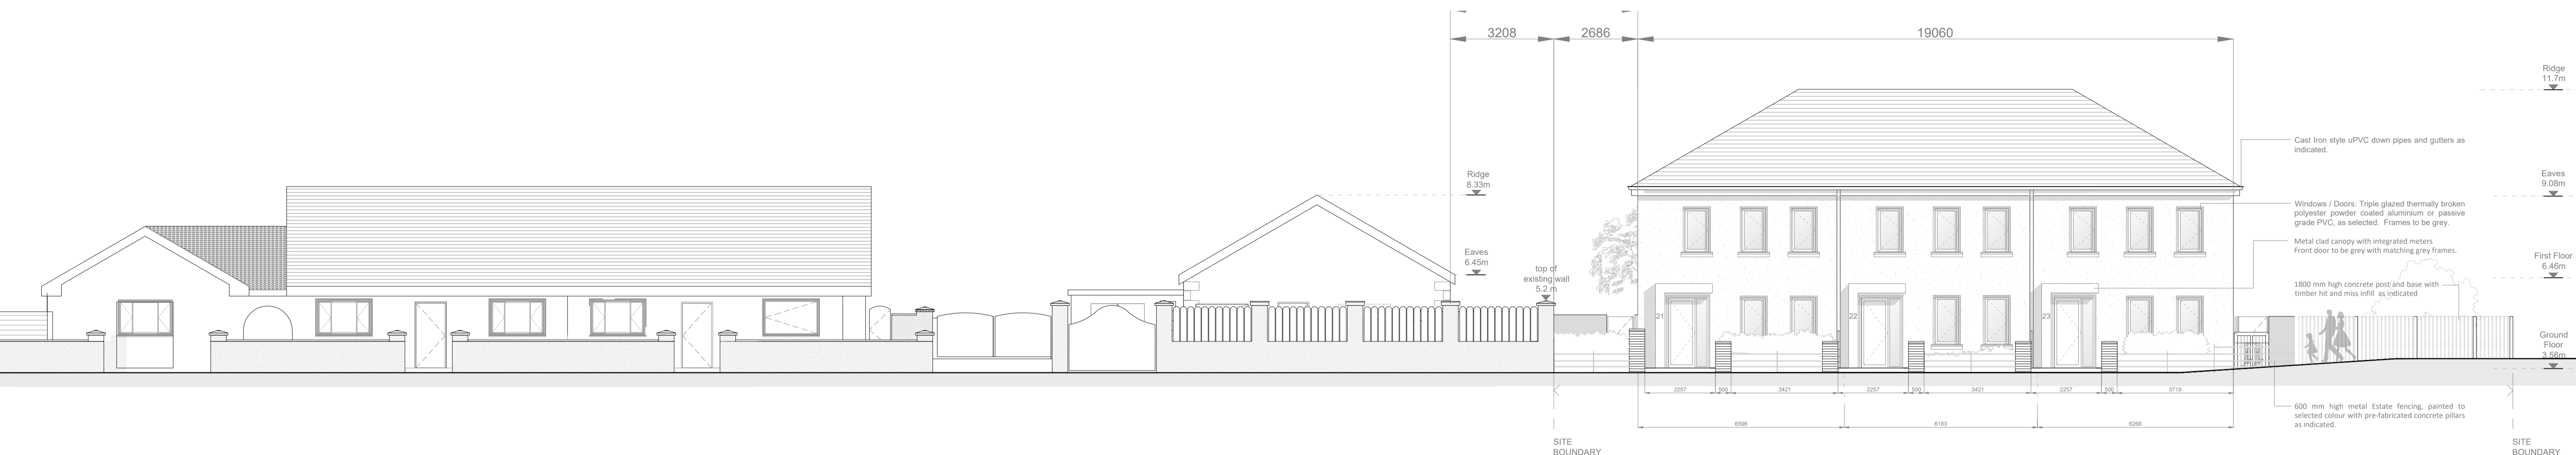

Front Elevation

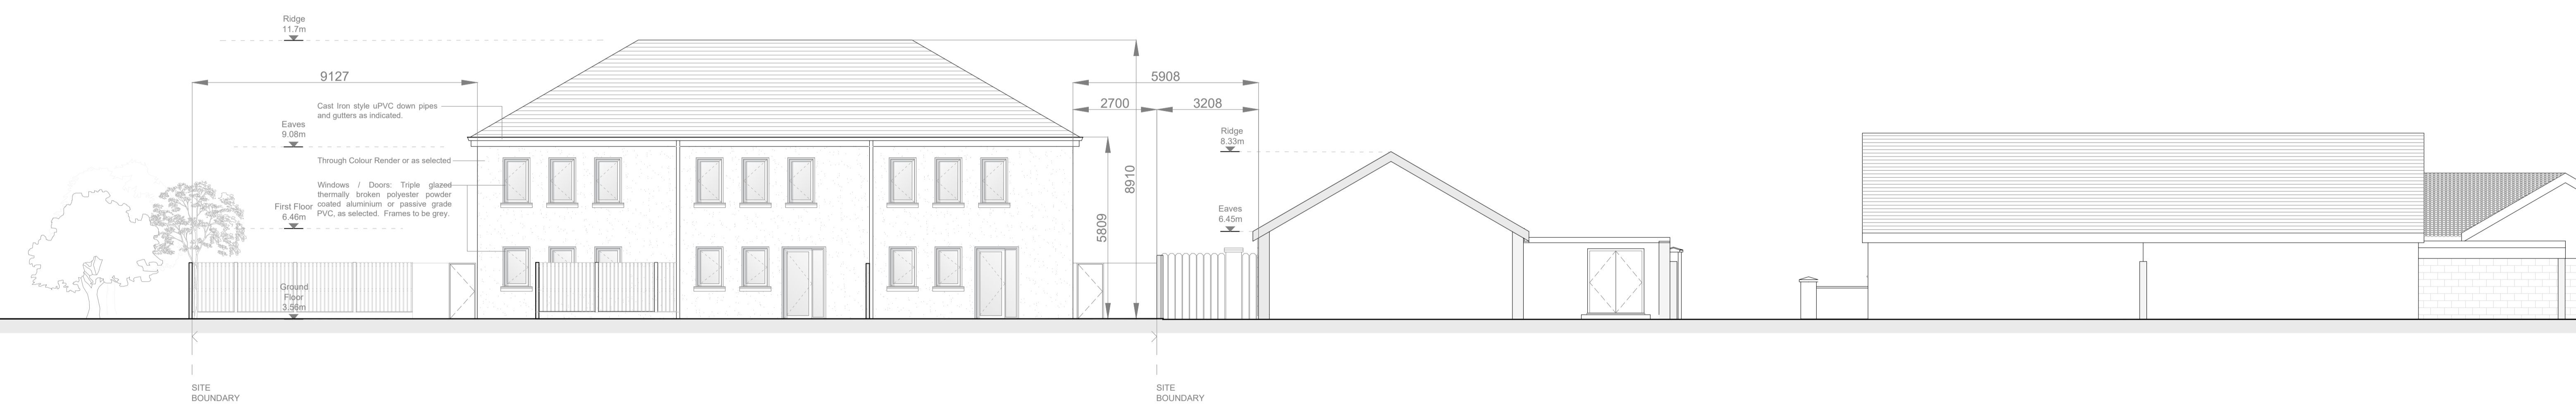

Rear Elevation

SECTION 179(A)  
SUBMISSION

© COPYRIGHT LOUTH COUNTY COUNCIL AND ORDNANCE SURVEY IRELAND



*Comhairlí Áitiúla Chondae Lú*  
**LOUTH LOCAL AUTHORITIES**  
 LOUTH COUNTY COUNCIL  
 County Hall, Millennium Centre,  
 Dundalk, Co. Louth.  
 Phone (042)9355457


Notes  
 1 This drawing is the property of the Local Authority. It is a confidential document and must not be copied, used, or its contents divulged without prior written consent.  
 2 DO NOT SCALE, use figured dimensions only, if in doubt ask.  
 3 To be read in conjunction with all contract drawings and specifications.

Rev.	Date	By	Description
C	24/10/'23	BMcA	Section 179(a) Submission
B	01/08/'23	BMcA	Section 179(a) Submission
A	30/06/'23	BMcA	Section 179(a) Submission


Job  
 GRANGE CLOSE  
 MUIRHEVNAMORE  
 DUNDALK CO.LOUTH

Title  
 CONTIGUOUS ELEVATIONS  
 SECTION 179(A)  
 SUBMISSION

Issue Details		Office Use Only	
Drawn B McA		Drawing No. CE 001	
Sheet A1	Scale 1:100	Date OCTOBER 2023	
Rev. C			

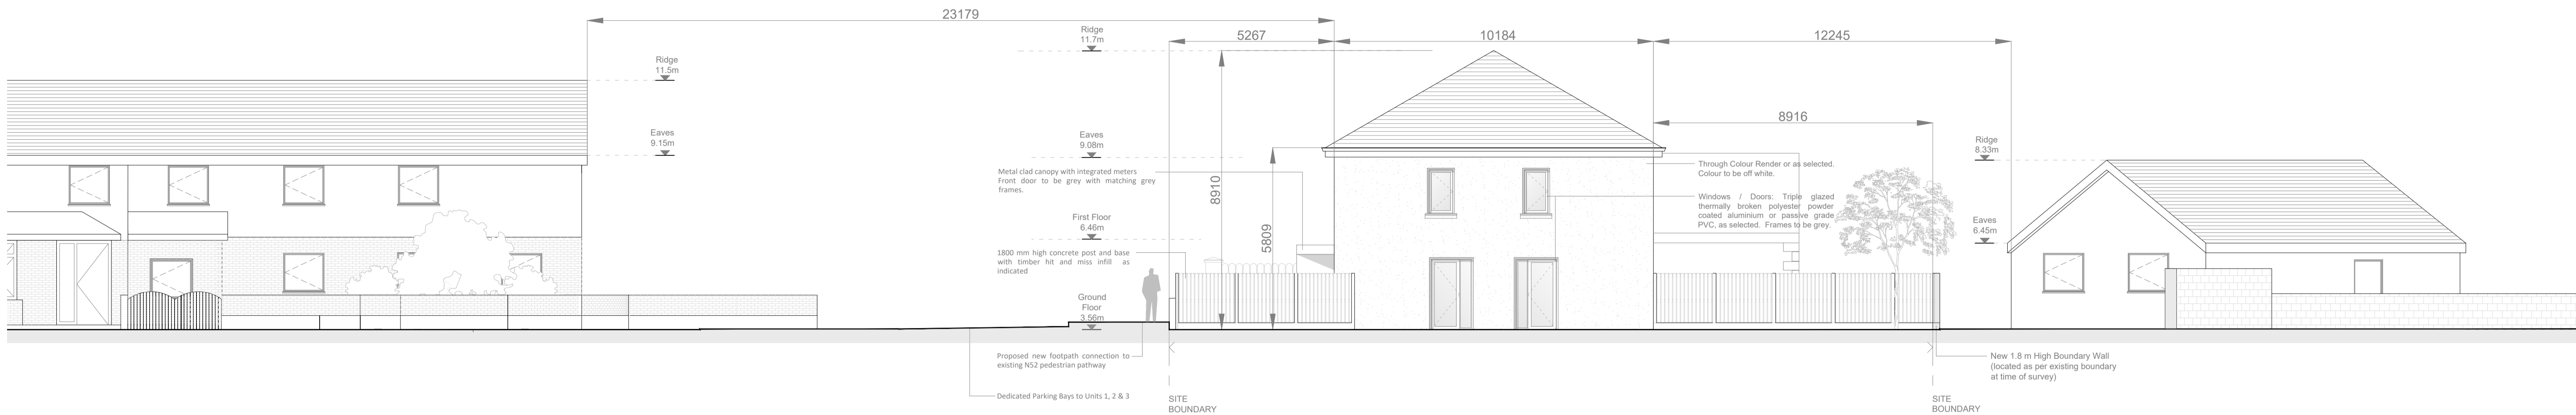

Side Elevation (East)

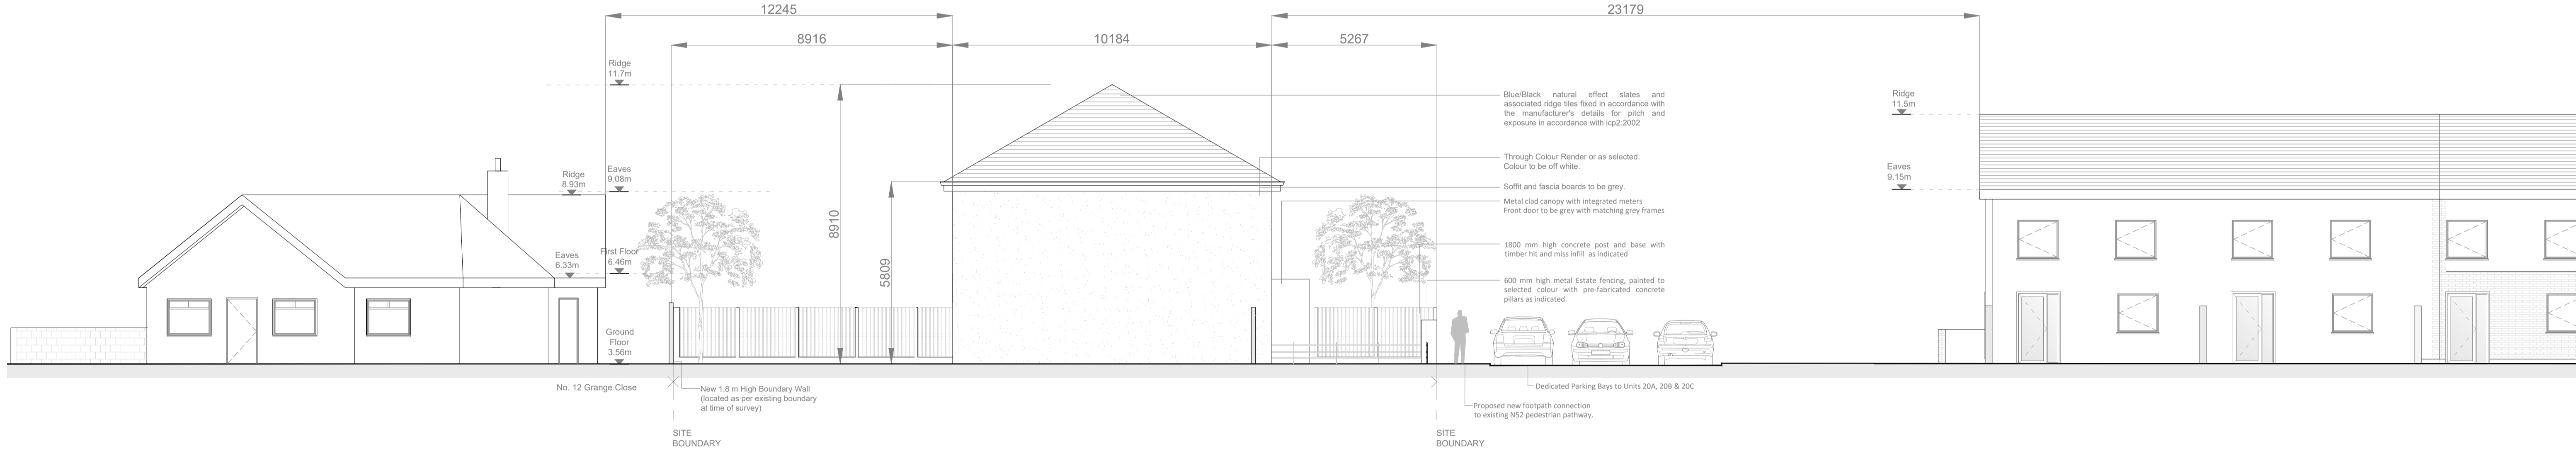

Side Elevation (West)

SECTION 179(A)  
SUBMISSION

© COPYRIGHT LOUTH COUNTY COUNCIL AND ORDNANCE SURVEY IRELAND



*Comhairlí Áitiúla Chondae Lú*  
LOUTH LOCAL AUTHORITIES

LOUTH COUNTY COUNCIL  
County Hall, Millennium Centre,  
Dundalk, Co. Louth.  
Phone (042)9355457


Notes  
1 This drawing is the property of the Local Authority. It is a confidential document and must not be copied, used, or its contents divulged without prior written consent.  
2 DO NOT SCALE, use figured dimensions only, if in doubt ask.  
3 To be read in conjunction with all contract drawings and specifications.

Rev.	Date	By	Description
C	24/10/23	BMcA	Section 179(a) Submission
B	01/08/23	BMcA	Section 179(a) Submission
A	30/06/23	BMcA	Section 179(a) Submission

Job  
GRANGE CLOSE  
MUIRHEVNAMORE  
DUNDALK CO.LOUTH

Title  
CONTIGUOUS ELEVATIONS  
SECTION 179(A)  
SUBMISSION

Issue Details		Office Use Only
Drawn B McA		Drawing No. CE 002
Sheet A1	Scale 1:100	
Date OCTOBER 2023	Rev. C	

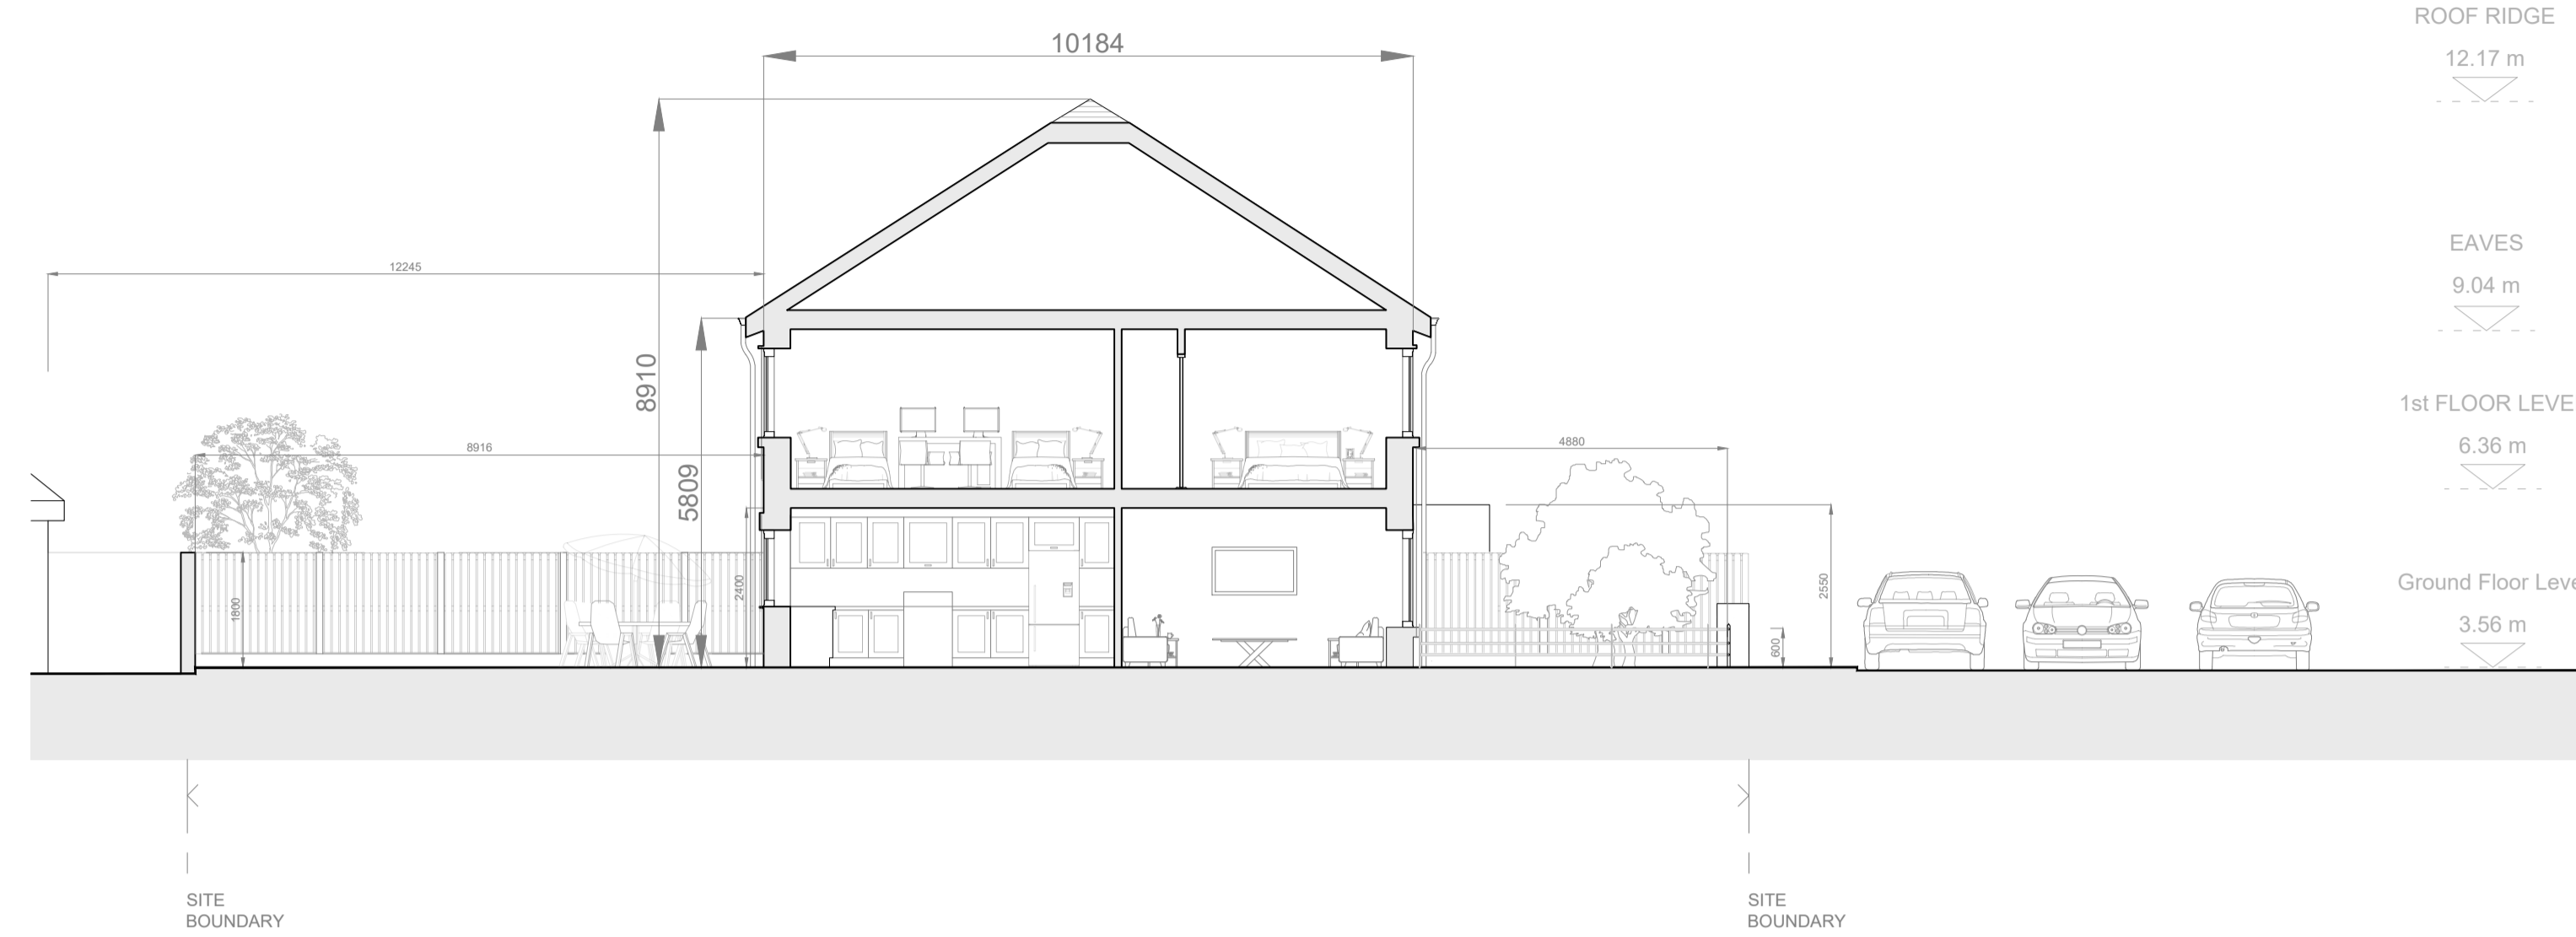

Section A



Section B

SECTION 179(A)  
SUBMISSION

© COPYRIGHT LOUTH COUNTY COUNCIL AND ORDNANCE SURVEY IRELAND



*Comhairlí Áitiúla Chondae Lú*  
LOUTH LOCAL AUTHORITIES

LOUTH COUNTY COUNCIL  
County Hall, Millennium Centre,  
Dundalk, Co. Louth.  
Phone (042)9355457

Notes

- 1 This drawing is the property of the Local Authority. It is a confidential document and must not be copied, used, or its contents divulged without prior written consent.
- 2 DO NOT SCALE, use figured dimensions only, if in doubt ask.
- 3 To be read in conjunction with all contract drawings and specifications.

Rev.	Date	By	Description
C	24/10/23	BMcA	Section 179(a) Submission
B	01/08/23	BMcA	Section 179(a) Submission
A	30/06/23	BMcA	Section 179(a) Submission

Job

GRANGE CLOSE  
MUIRHEVNAMORE  
DUNDALK CO.LOUTH

Title

DWELLING SECTIONS  
SECTION 179(A)  
SUBMISSION

Issue Details

Drawn B McA	Scale 1:100
Sheet A1	Date OCTOBER 2023

Office Use Only

Drawing No. DS 001
Rev. C