


Bays 1,2,3 and 4, on
Clanbrassil Street.

B1 to B20 proposed
"back up" bays in event
the usual designated bays
are unavailable.

Bays 5 & 6 on Park Street.

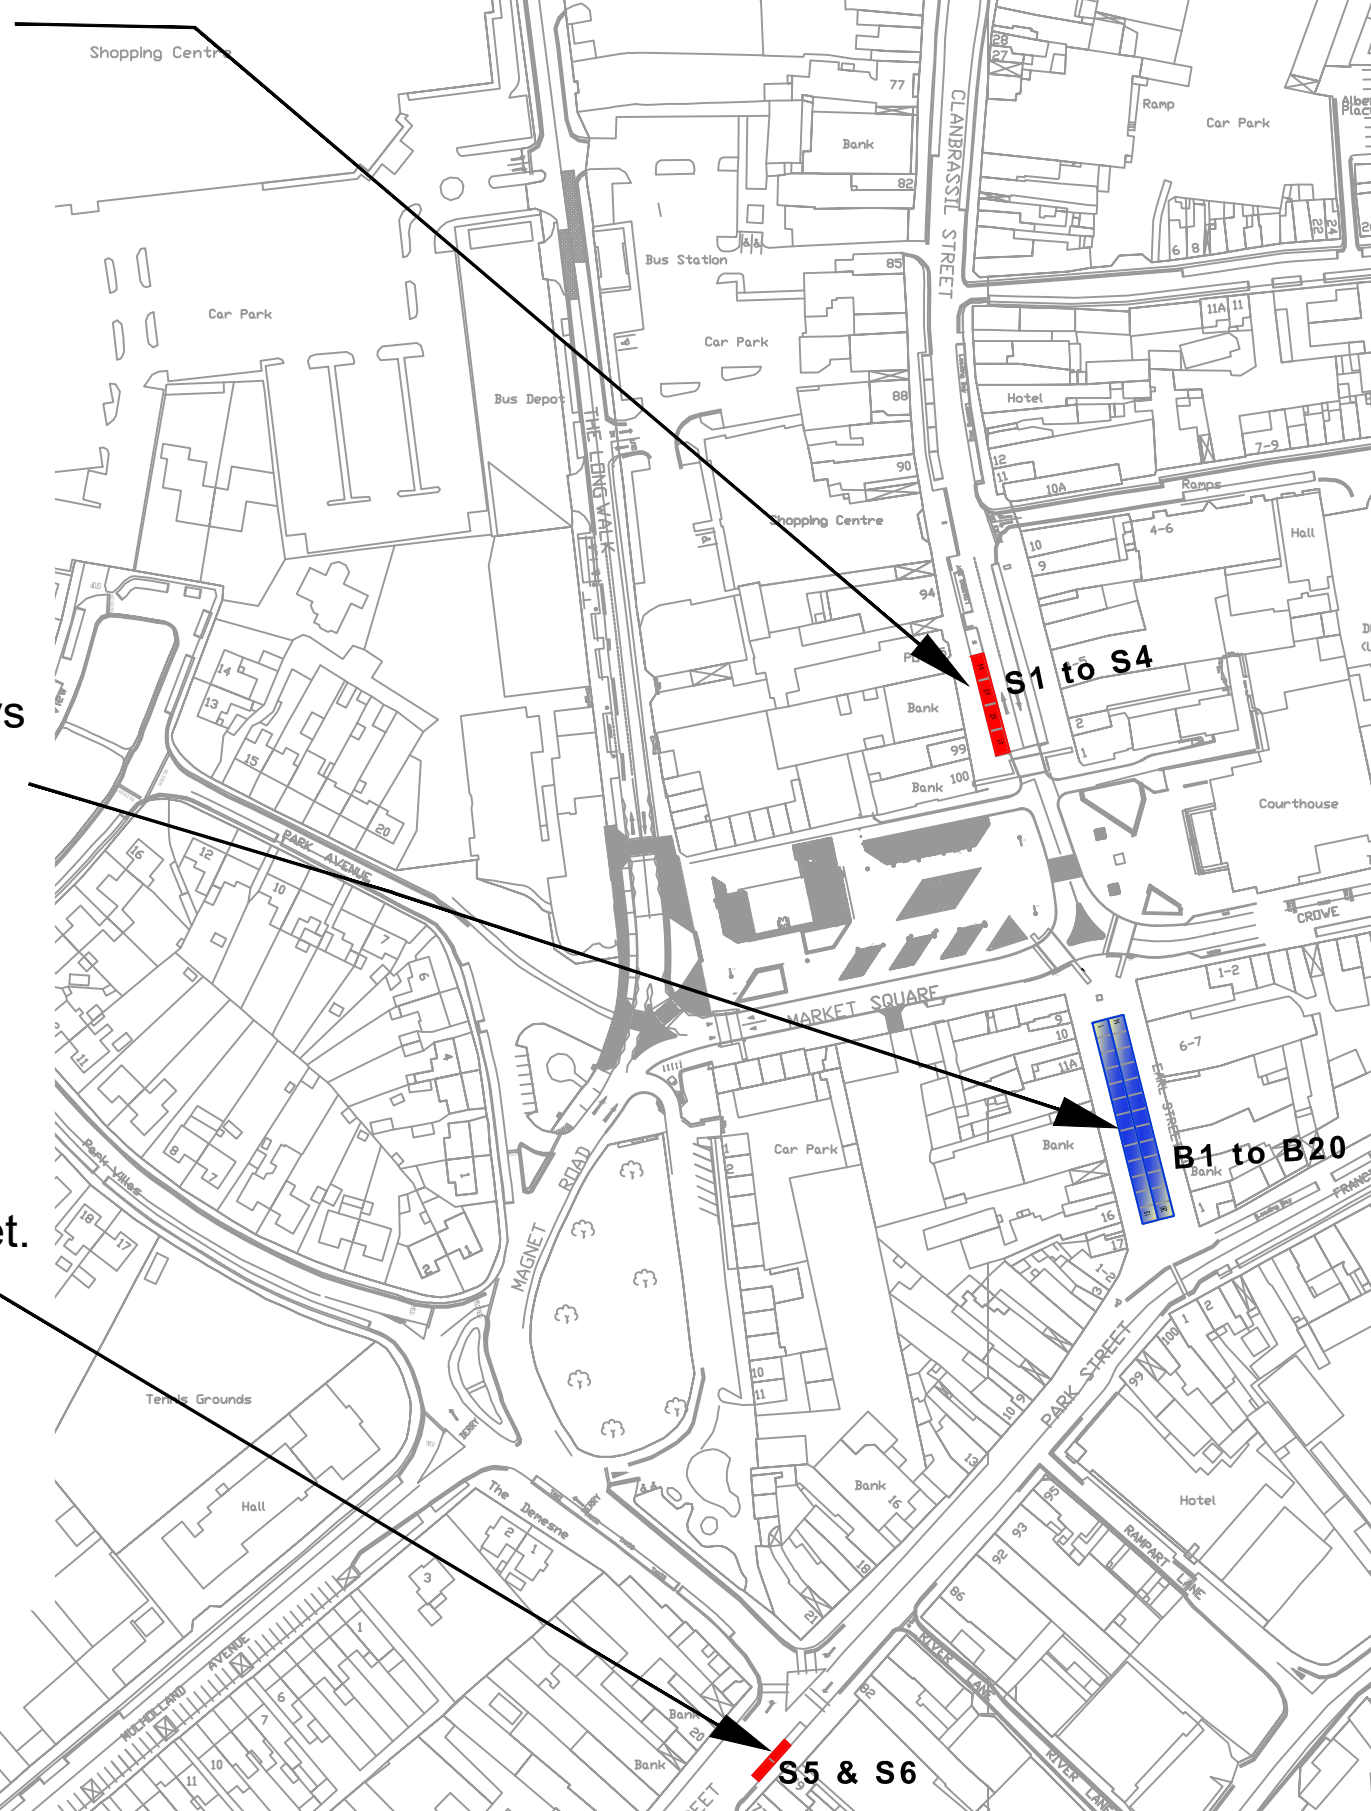

Copyright Louth Local Authorities.

LOUTH COUNTY COUNCIL OPERATIONS

DIRECTOR OF SERVICE : Catherine Duff

DUNDALK TRADING AREAS

DWG NO : 1

DATE : April 2023

SCALE : NTS

FILE: PM\casual trading\Dundalk Town

