



**PROPOSED SCHEME LOCATION**

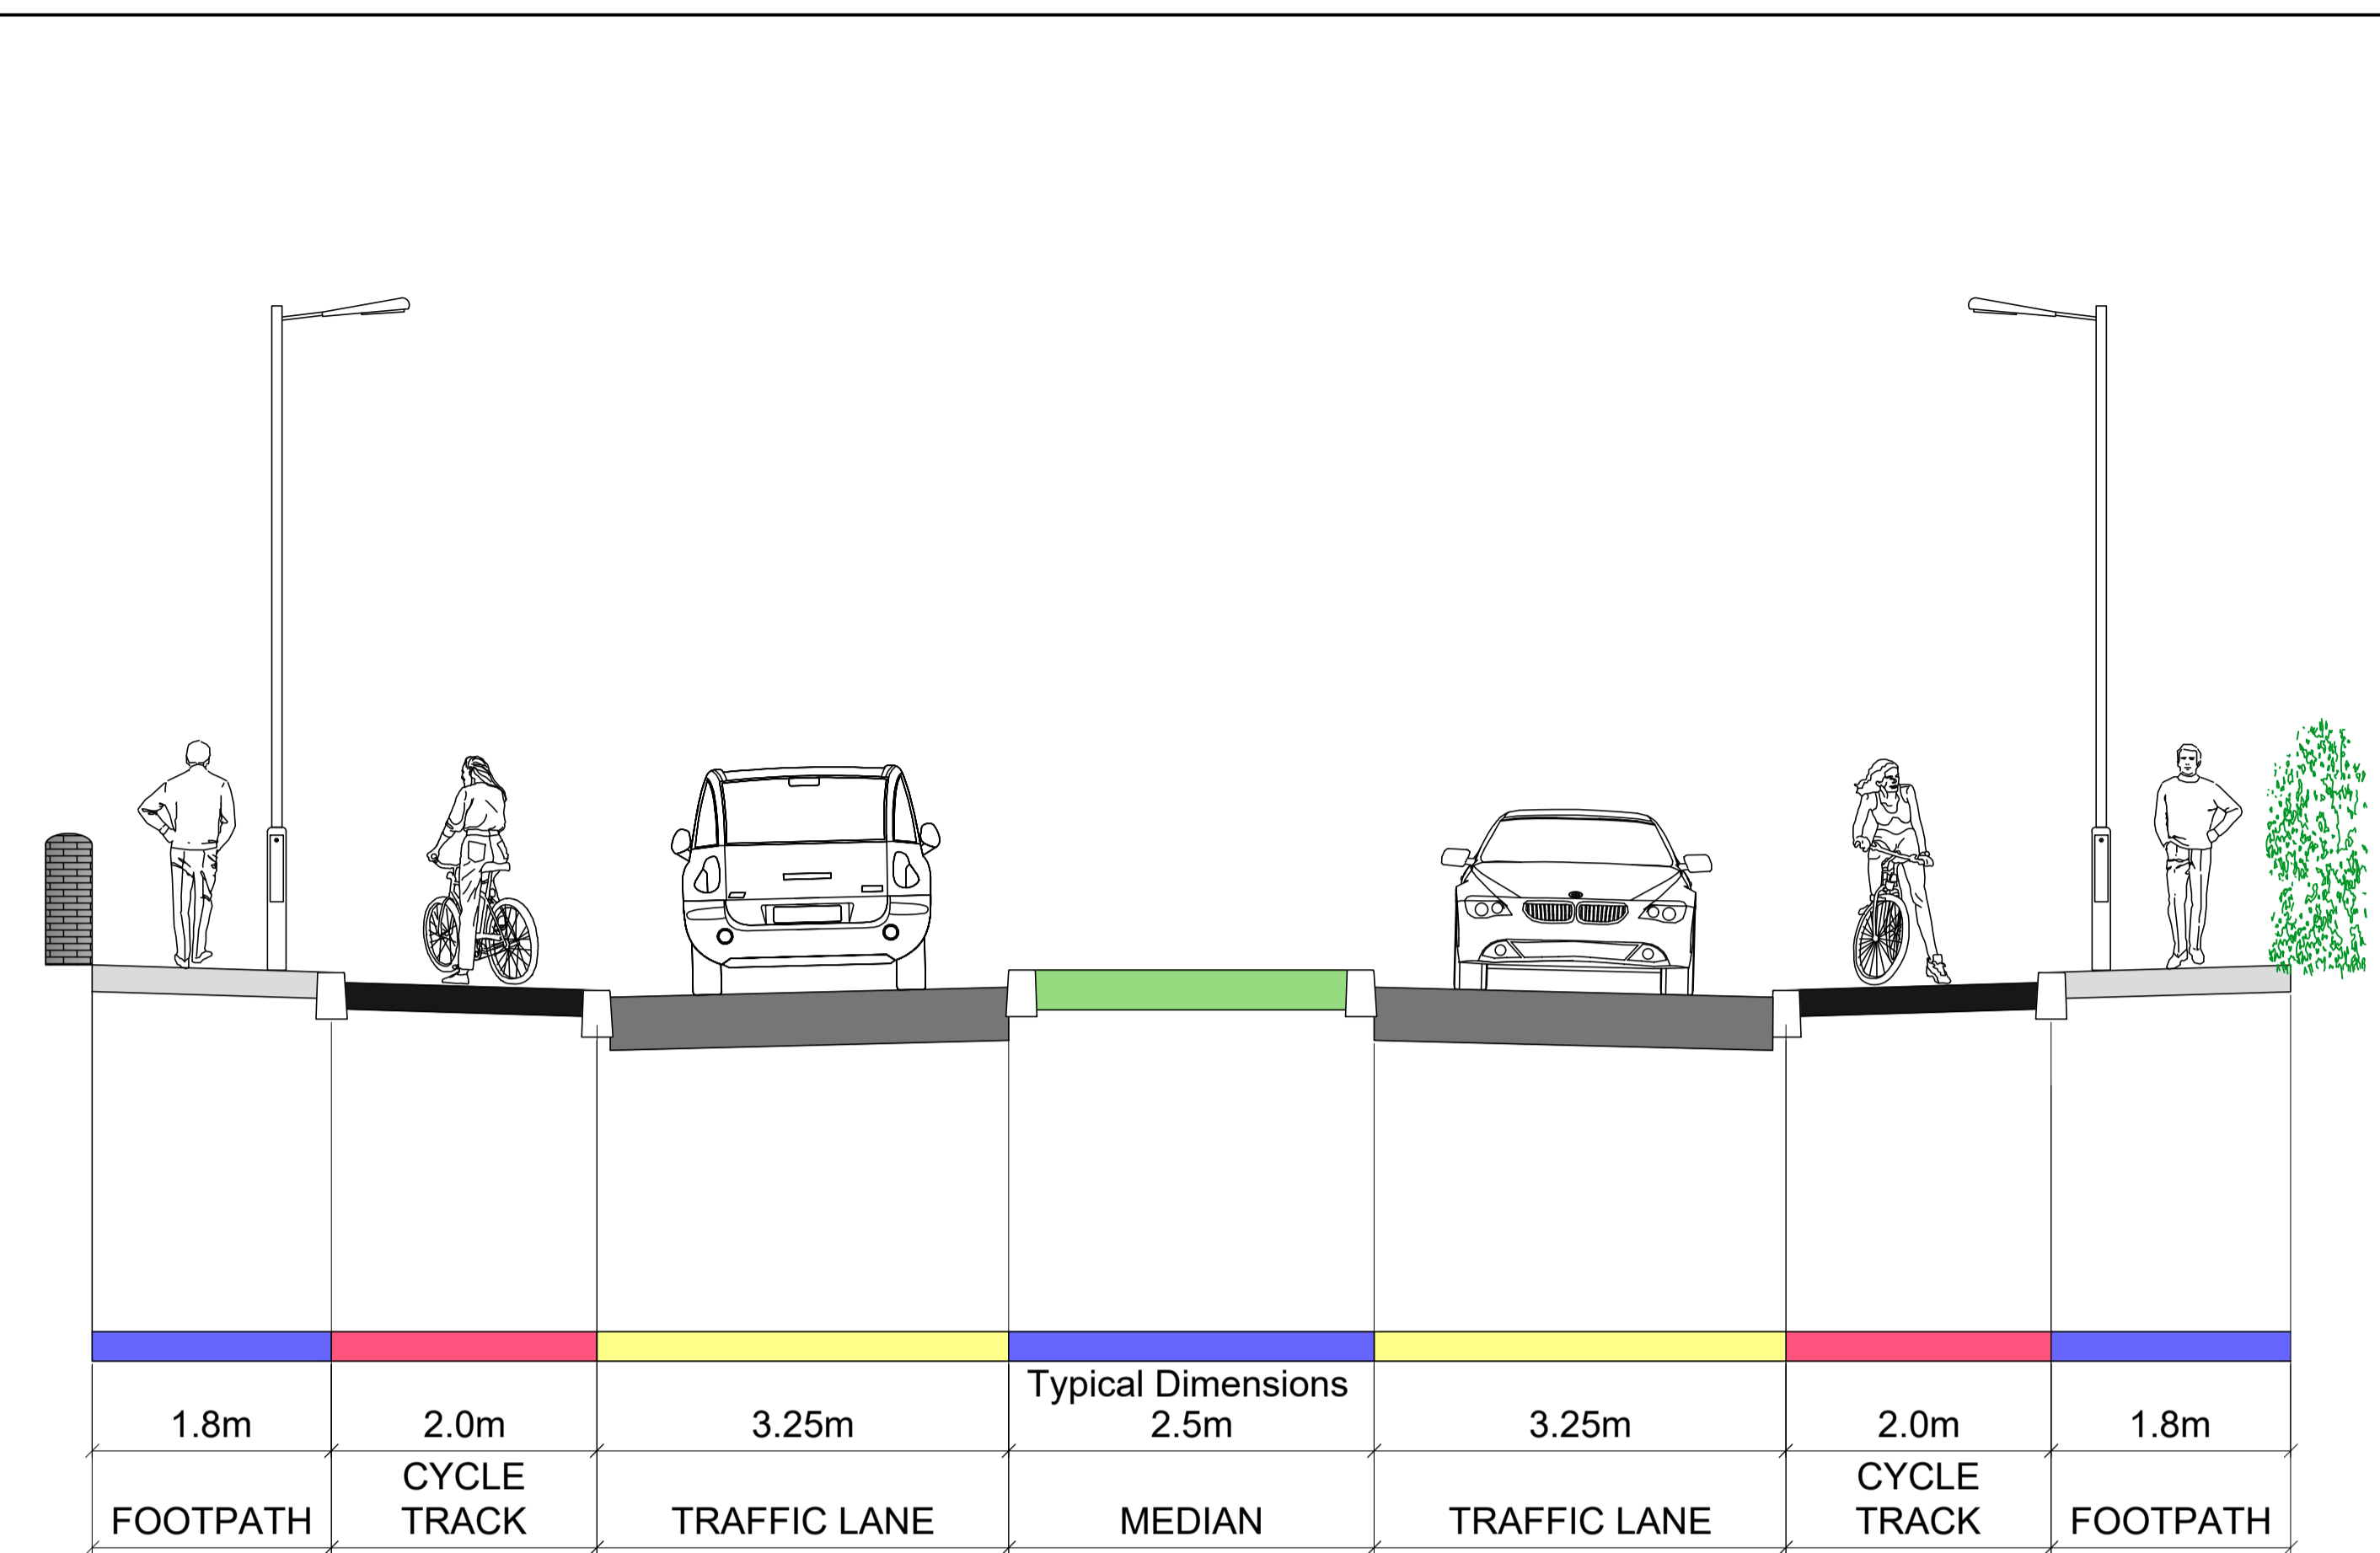

**PROPOSED TYPICAL CROSS SECTION - R132 NORTH RD (RURAL)**

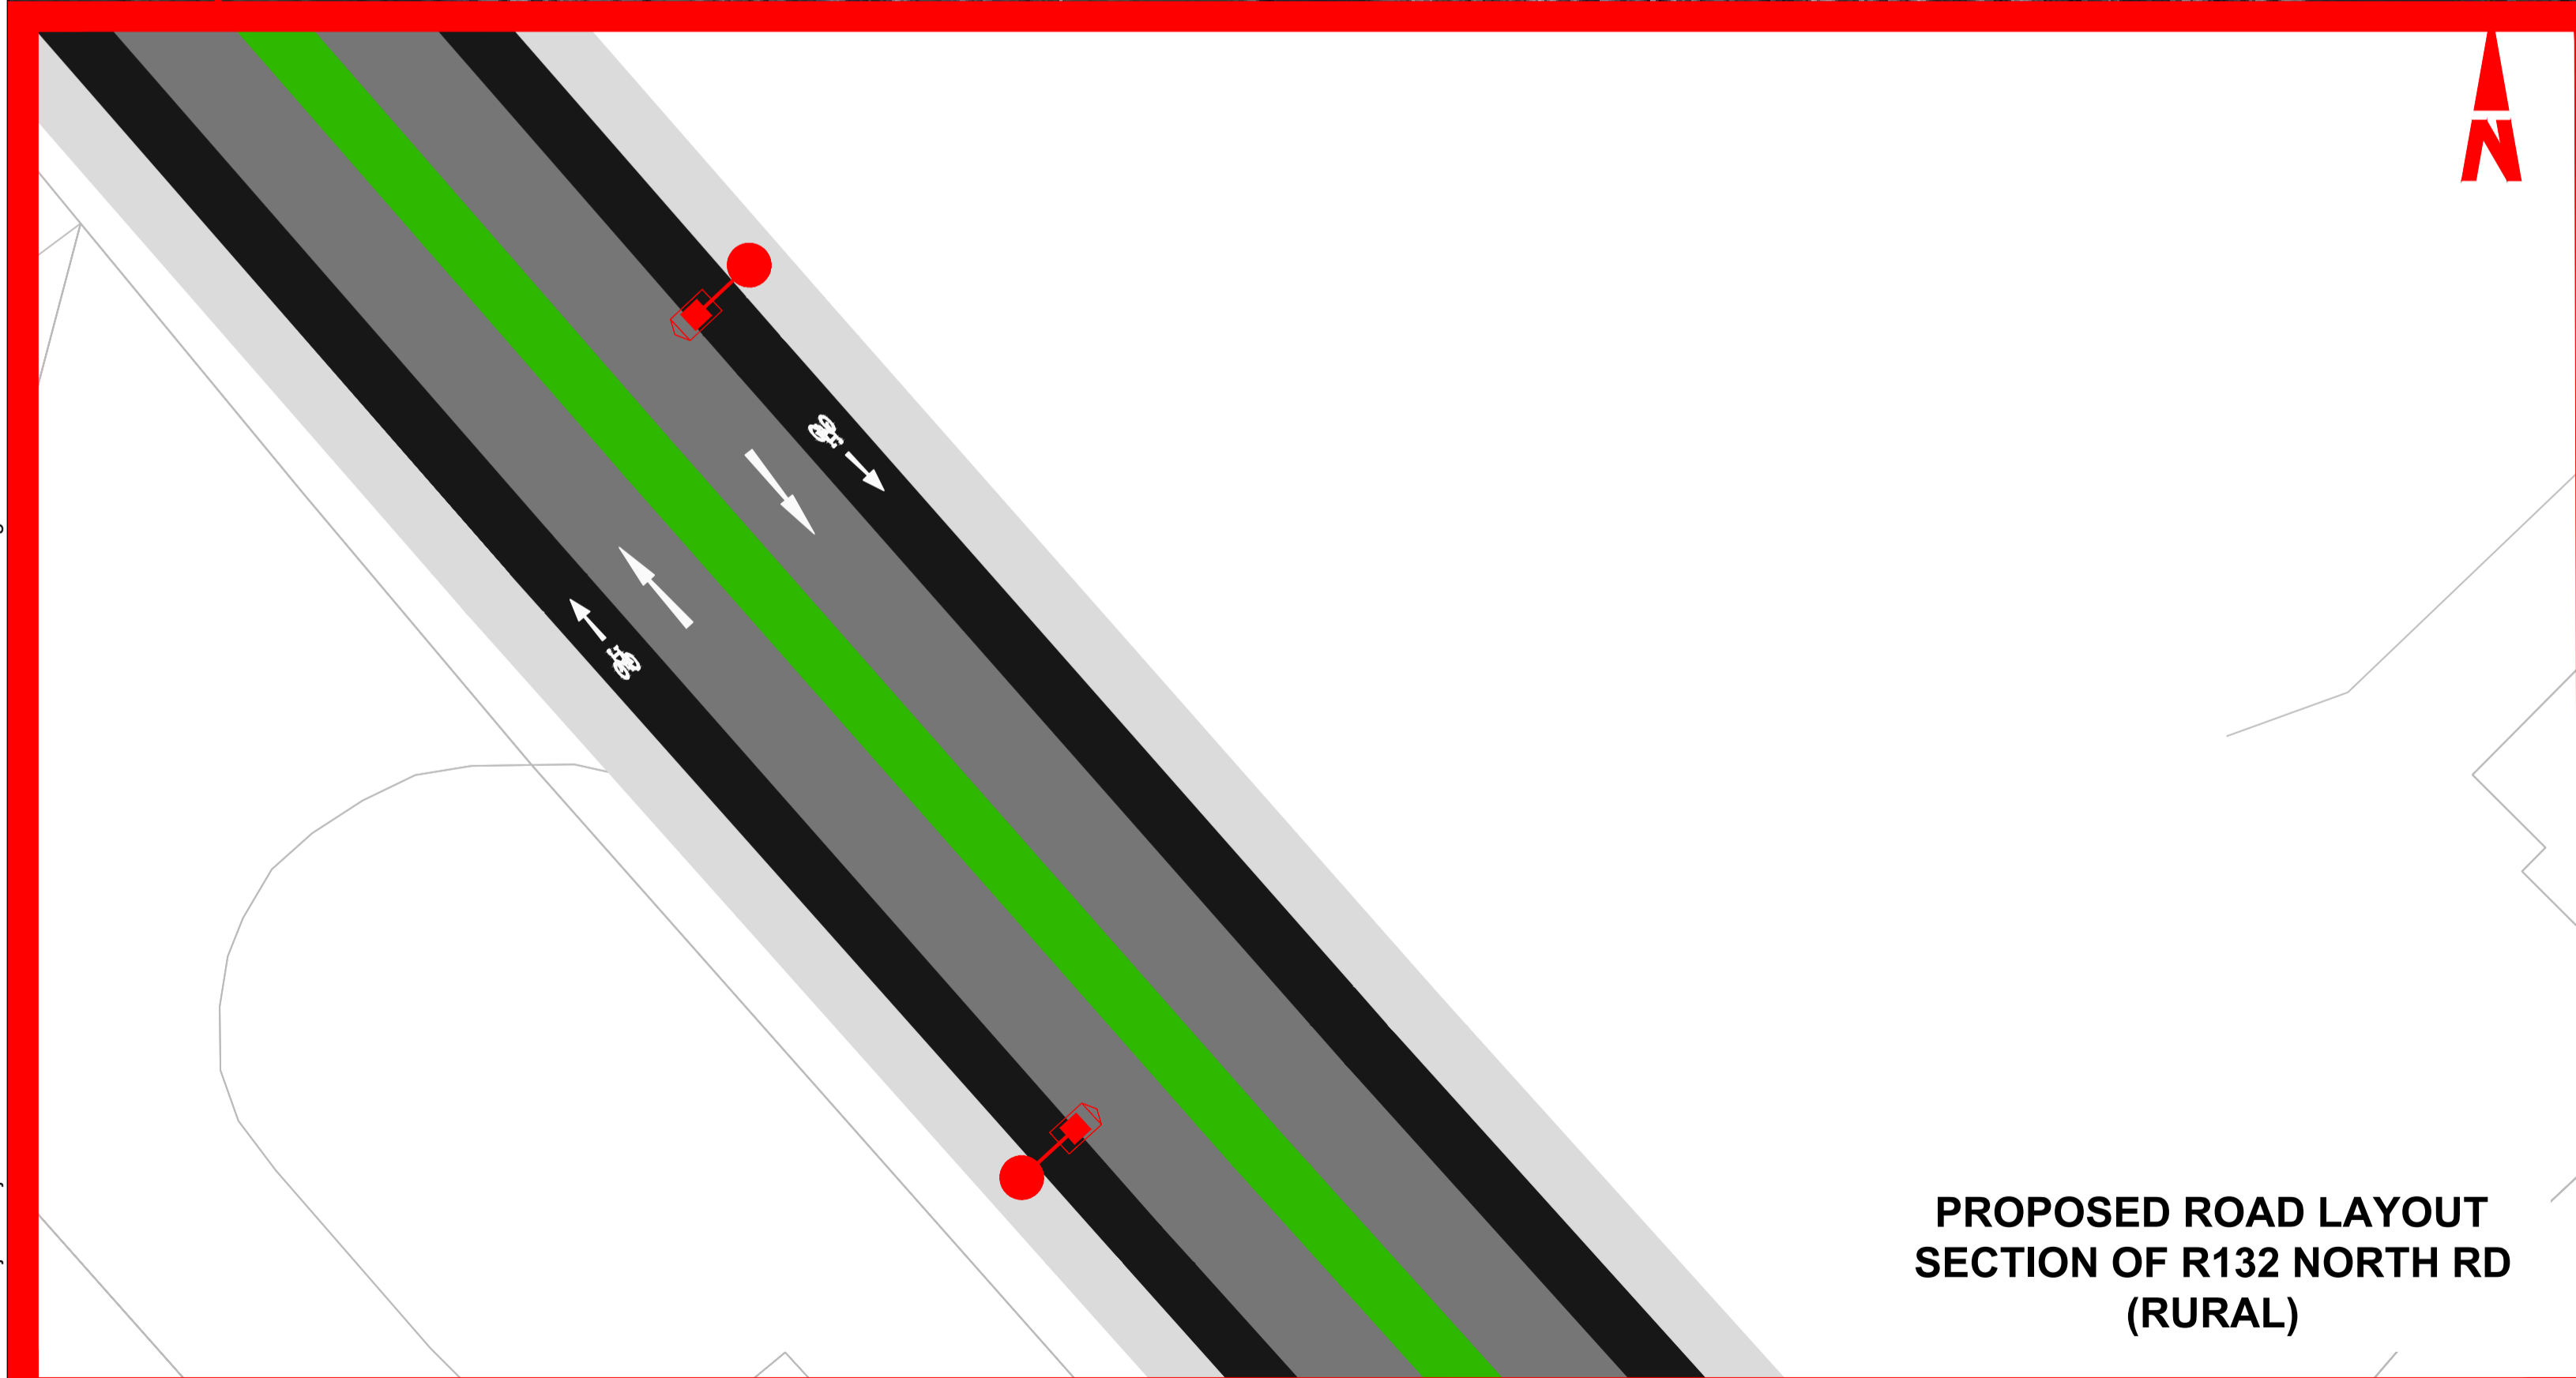

**PROPOSED ROAD LAYOUT SECTION OF R132 NORTH RD (RURAL)**



**R132 NORTH ROAD (RURAL)**