





PROPOSED SCHEME LOCATION

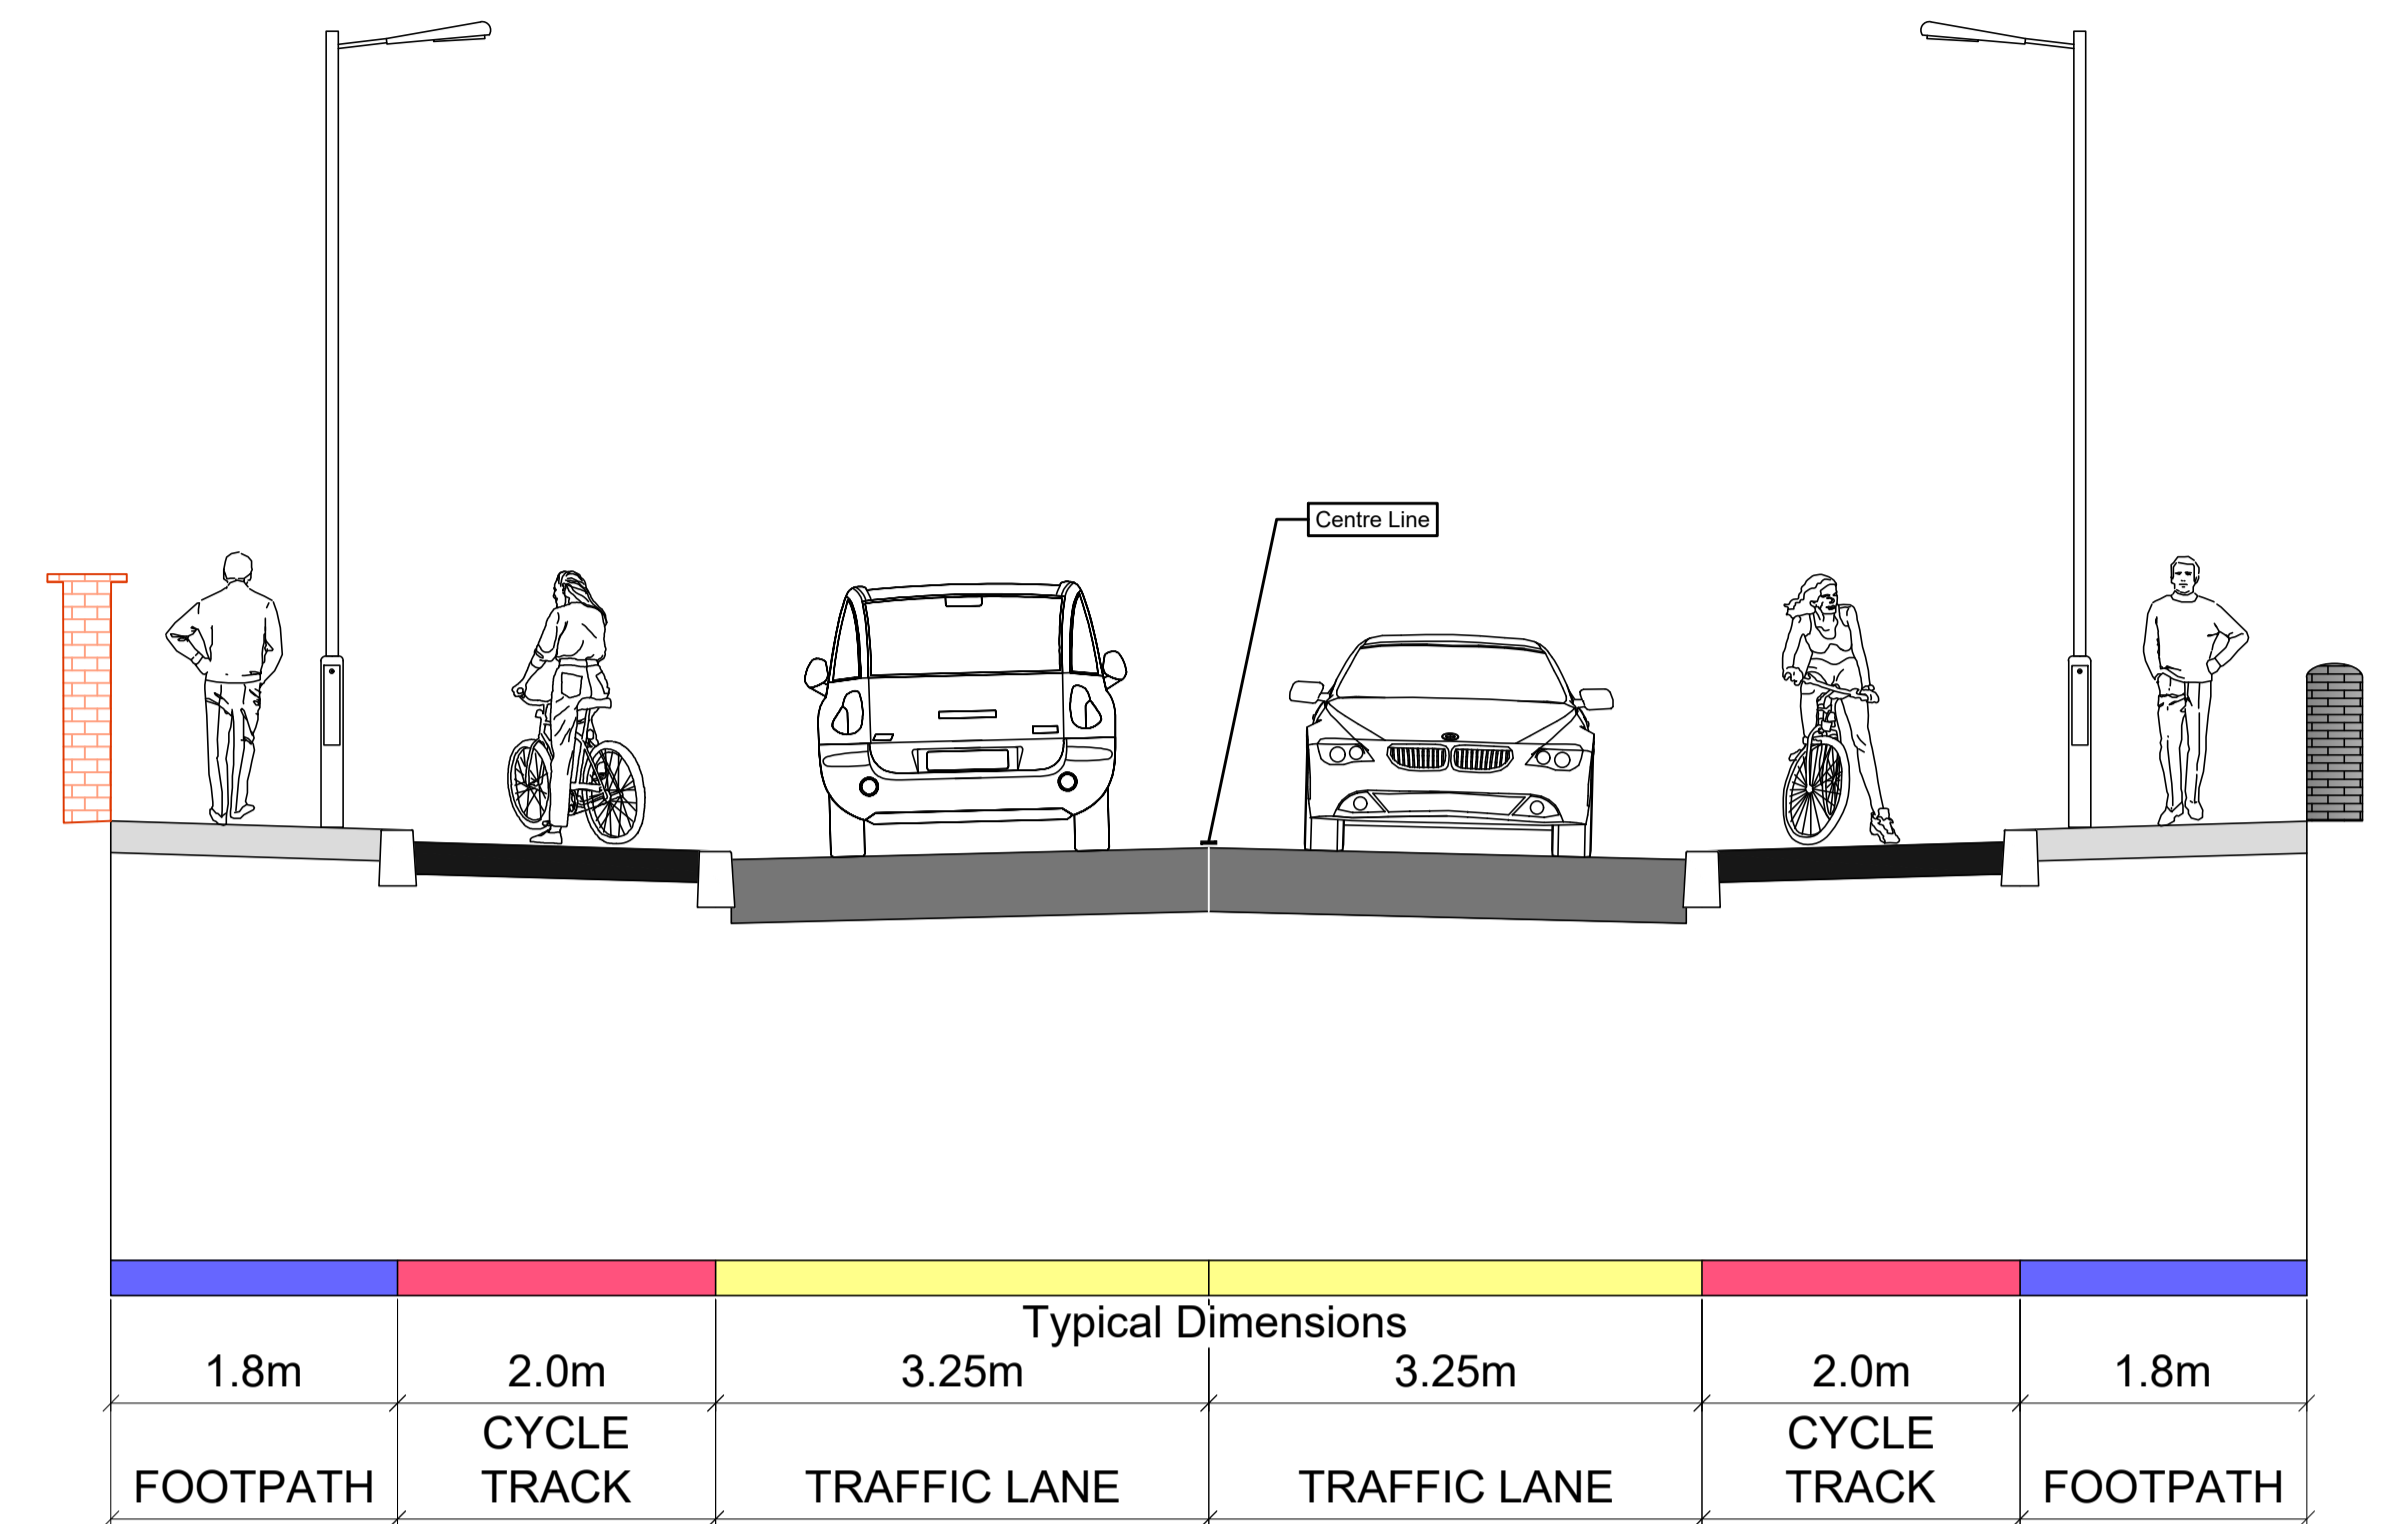

**PROPOSED TYPICAL CROSS SECTION
R132 NORTH RD (URBAN)**

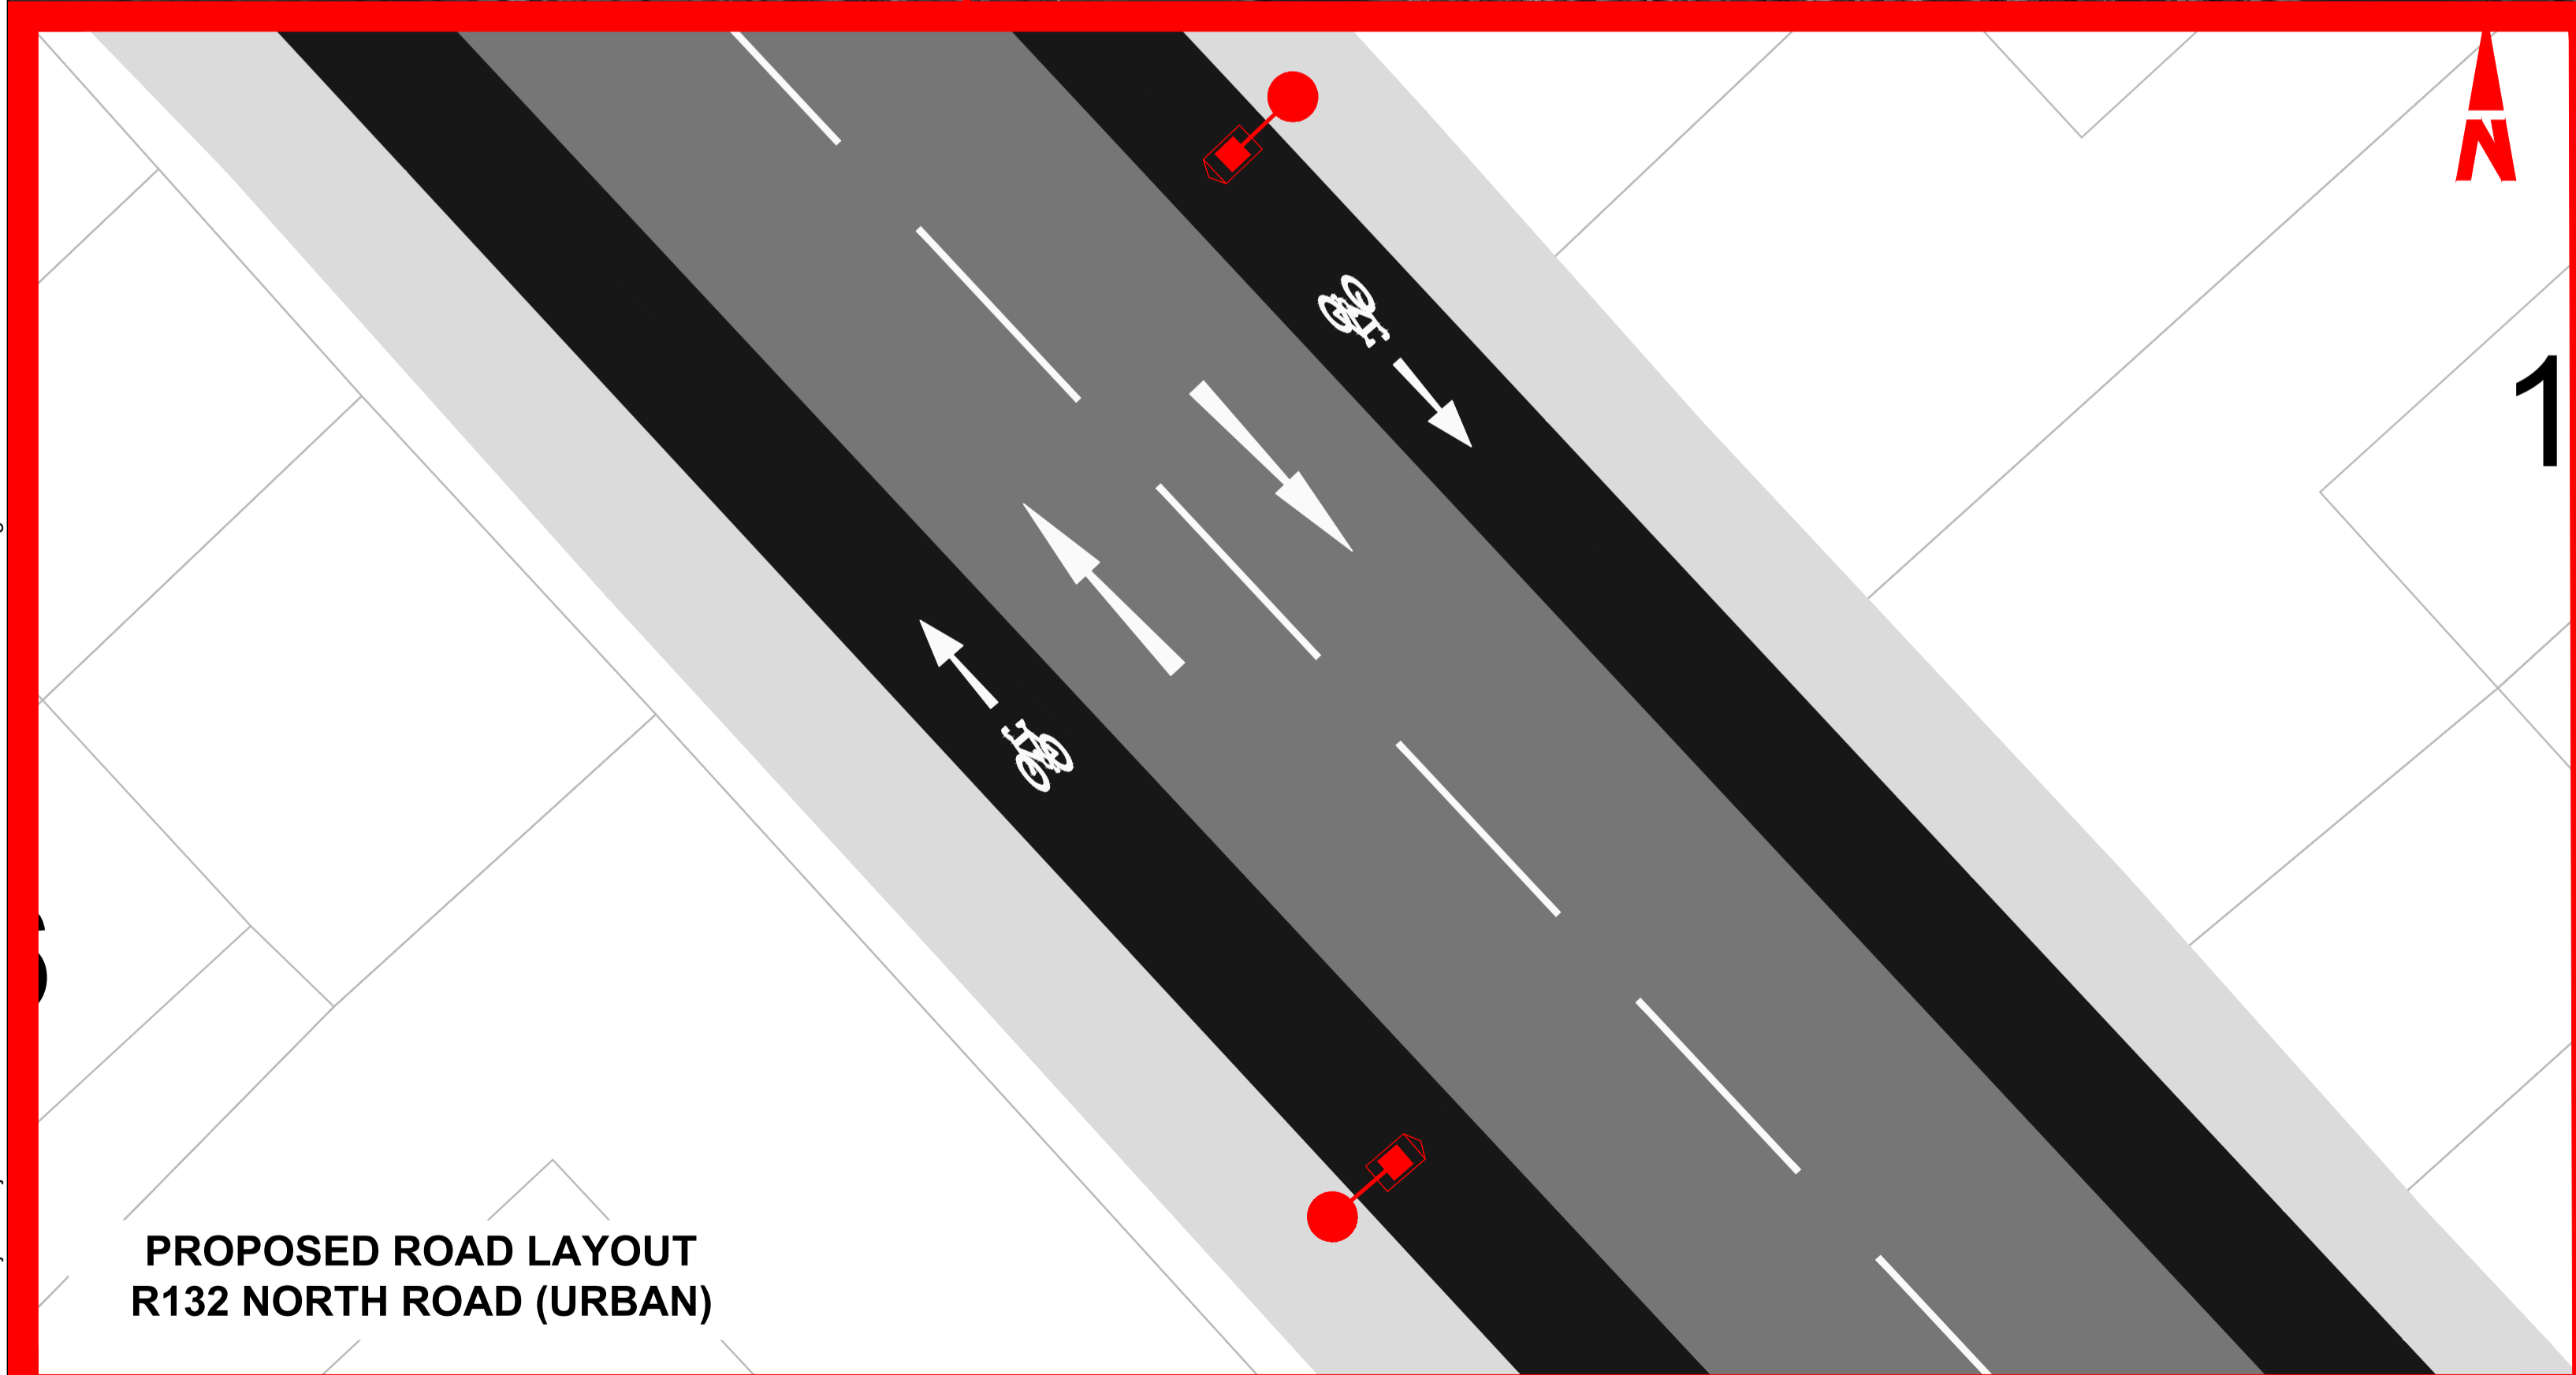

**PROPOSED ROAD LAYOUT
R132 NORTH ROAD (URBAN)**



**R132 NORTH ROAD
(URBAN)**

Client: National Transport Authority
Key Plan



- General Notes**
- (i) Hard copies, dwf and pdf will form a controlled issue of the drawing. All other formats (dwg etc.) are deemed to be an uncontrolled issue and any work carried out based on these files is at the recipients own risk. RPS will not accept any responsibility for any errors from the use of these files, either by human error by the recipient, listing of the un-dimensioned measurements, compatibility with the recipients software, and any errors arising when these files are used to aid the recipients drawing production, or setting out on site.
 - (ii) DO NOT SCALE, use figured dimensions only.
 - (iii) This drawing is the property of RPS, it is a project confidential classified document. It must not be copied used or its contents divulged without prior written consent. The needs and expectations of client and RPS must be considered when working with this drawing.
 - (iv) Information including topographical survey, geotechnical investigation and utility detail used in the design have been provided by others.
 - (v) All Levels refer to Ordnance Survey Datum, Malin Head.

Rev	Date	Dim Ck	Amendment / Issue	App
P01	23.03.23	UR	FOR INFORMATION	

rps
West Pier
Business Campus
Dun Laoghaire
Co Dublin

T +353 1 4882900
F +353 1 2835676
W www.rpsgroup.com/ireland
E ireland@rpsgroup.com

Scale	NTS @ A1 NTS @ A3
Created on	06/03/2023
Sheets	1 of 1

Project: DROGHEDA ACTIVE TRAVEL PROJECTS			
Title: R132 NORTH ROAD PUBLIC CONSULTATION EMERGING PREFERRED OPTION			
Drawing Number	Status	Rev	
IE000248-RPS-01-NR-DR-Z-PC0002	S2	P01	

R:\IE000248 - Drogheda 2021 Active Travel Proj\6.0 Project Directories\6.0.19 - Public Consult No. 1\Public Consultation Drawings\IE000248-RPS-01-NR-DR-Z-PC0001 to 0004 - North Rd.dwg