



PROPOSED SCHEME LOCATION

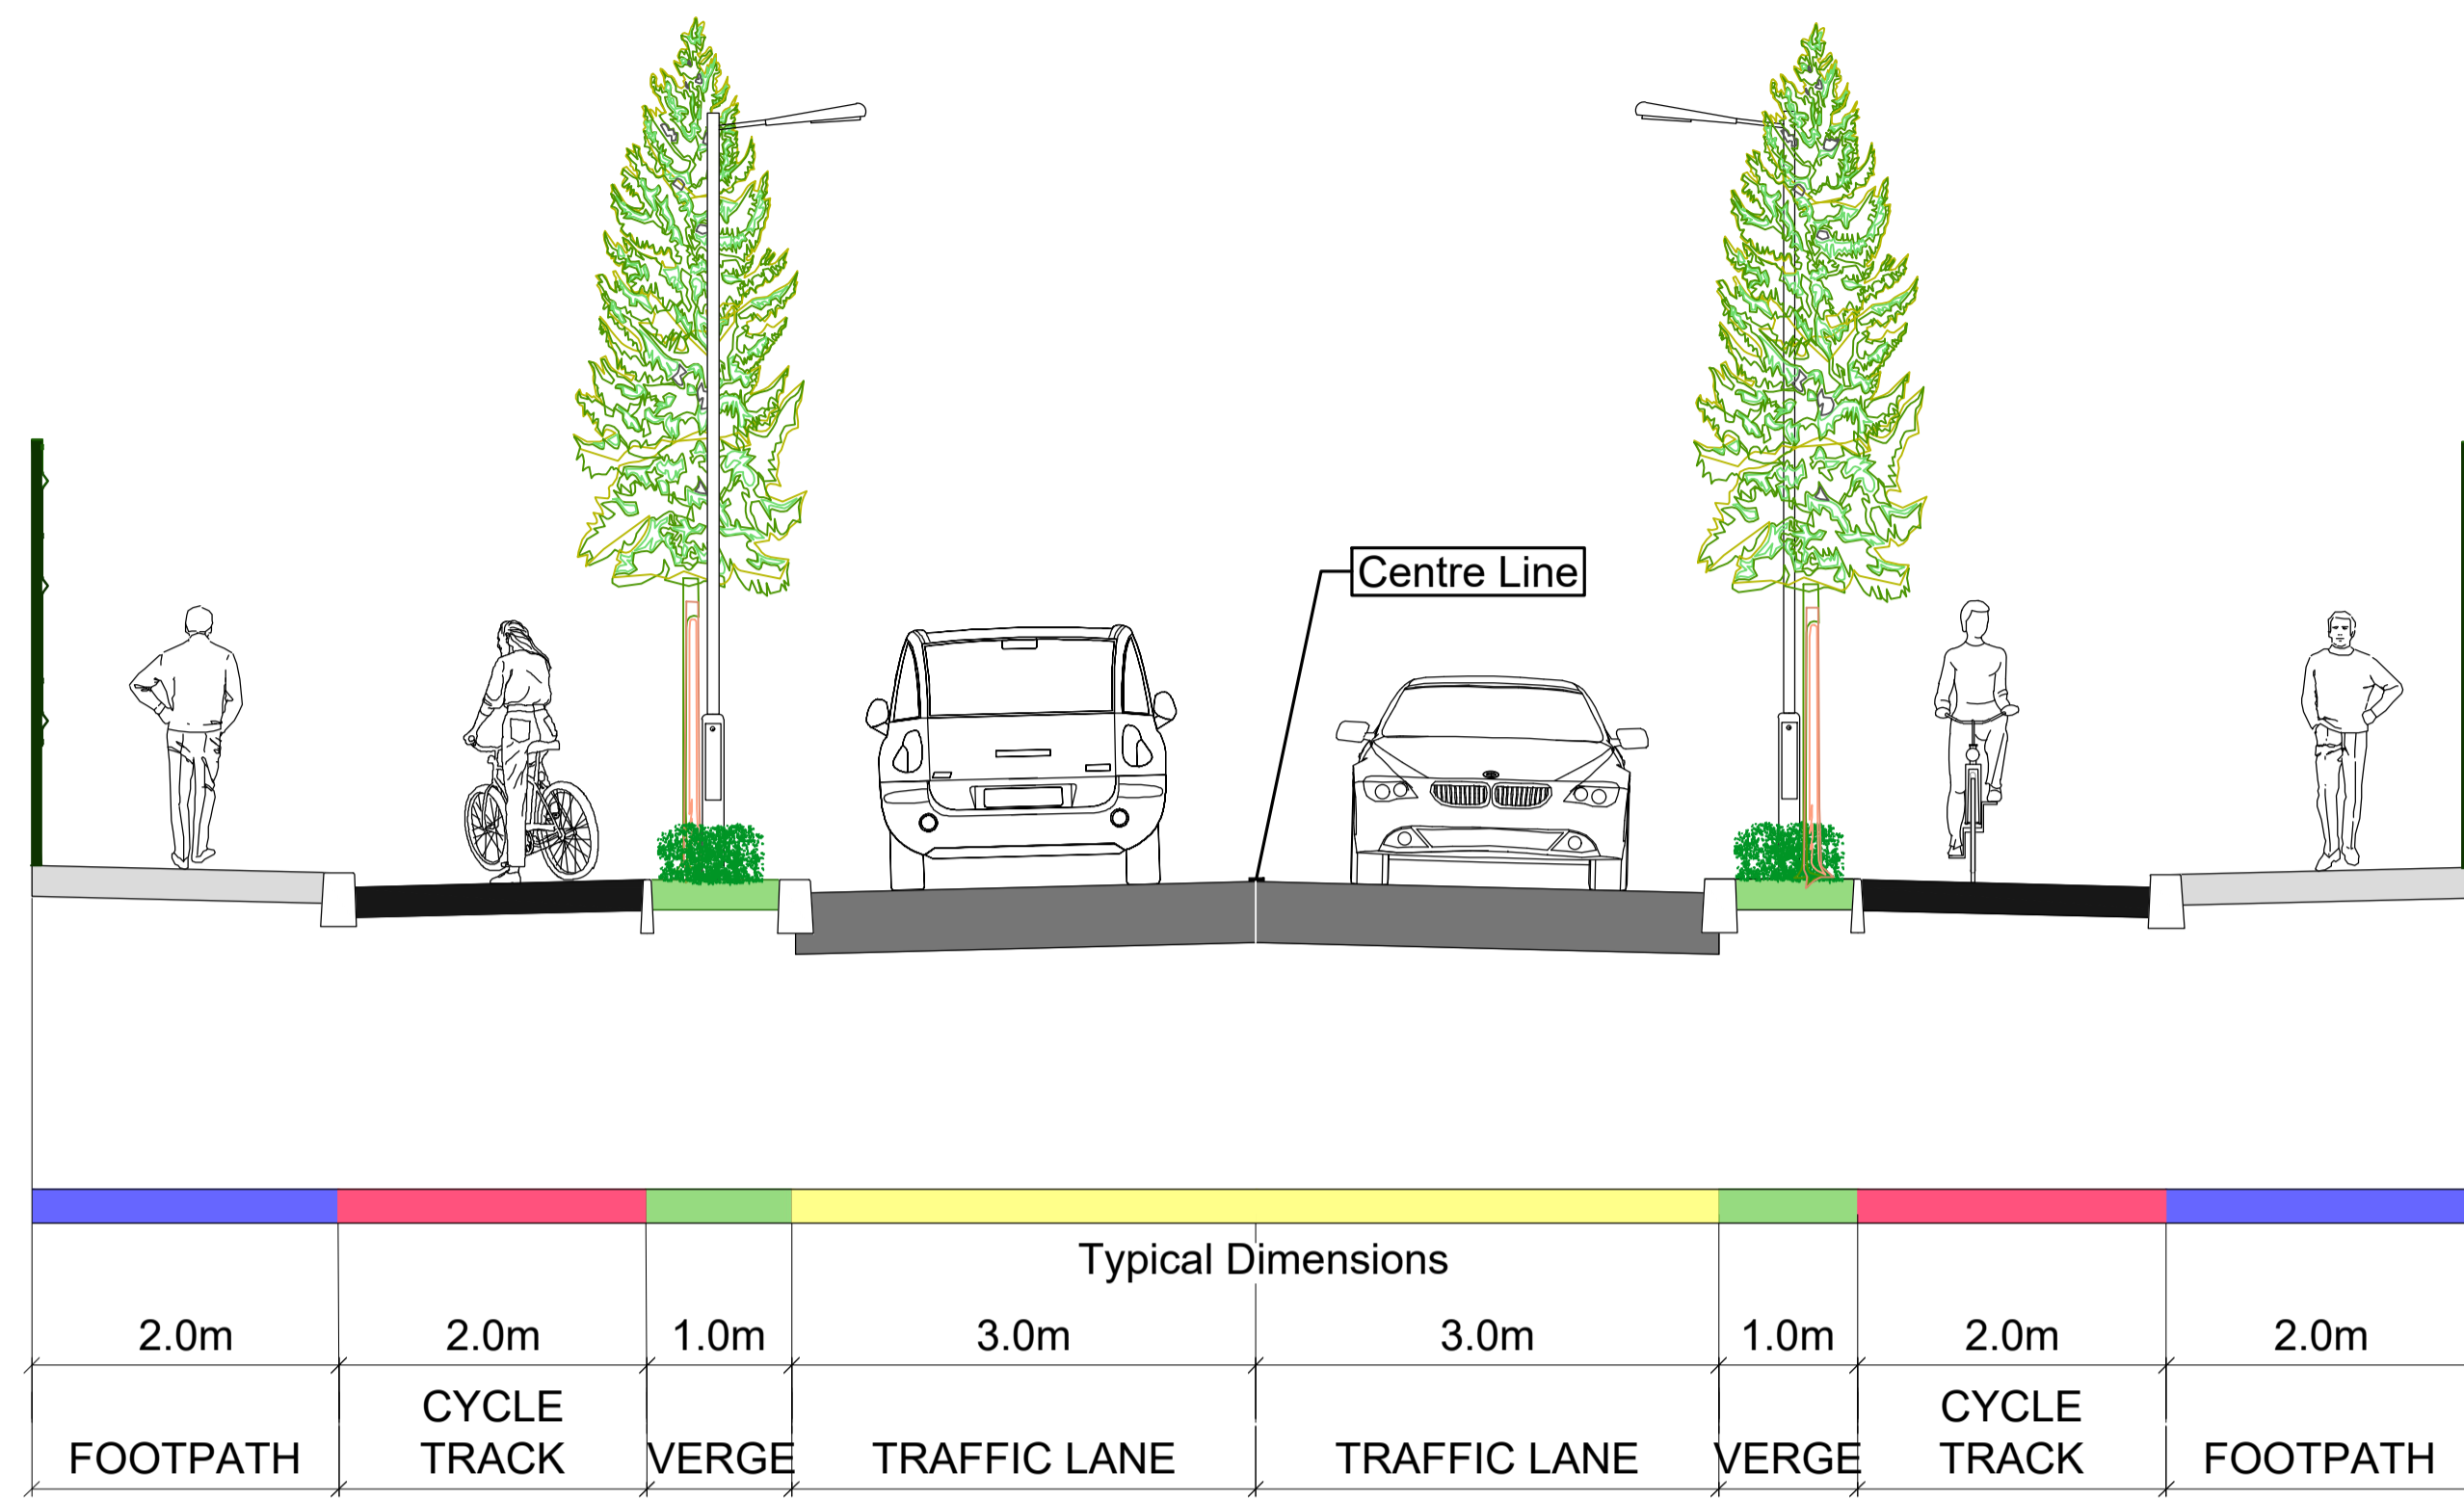

PROPOSED TYPICAL CROSS SECTION  
MAYLEY'S LANE

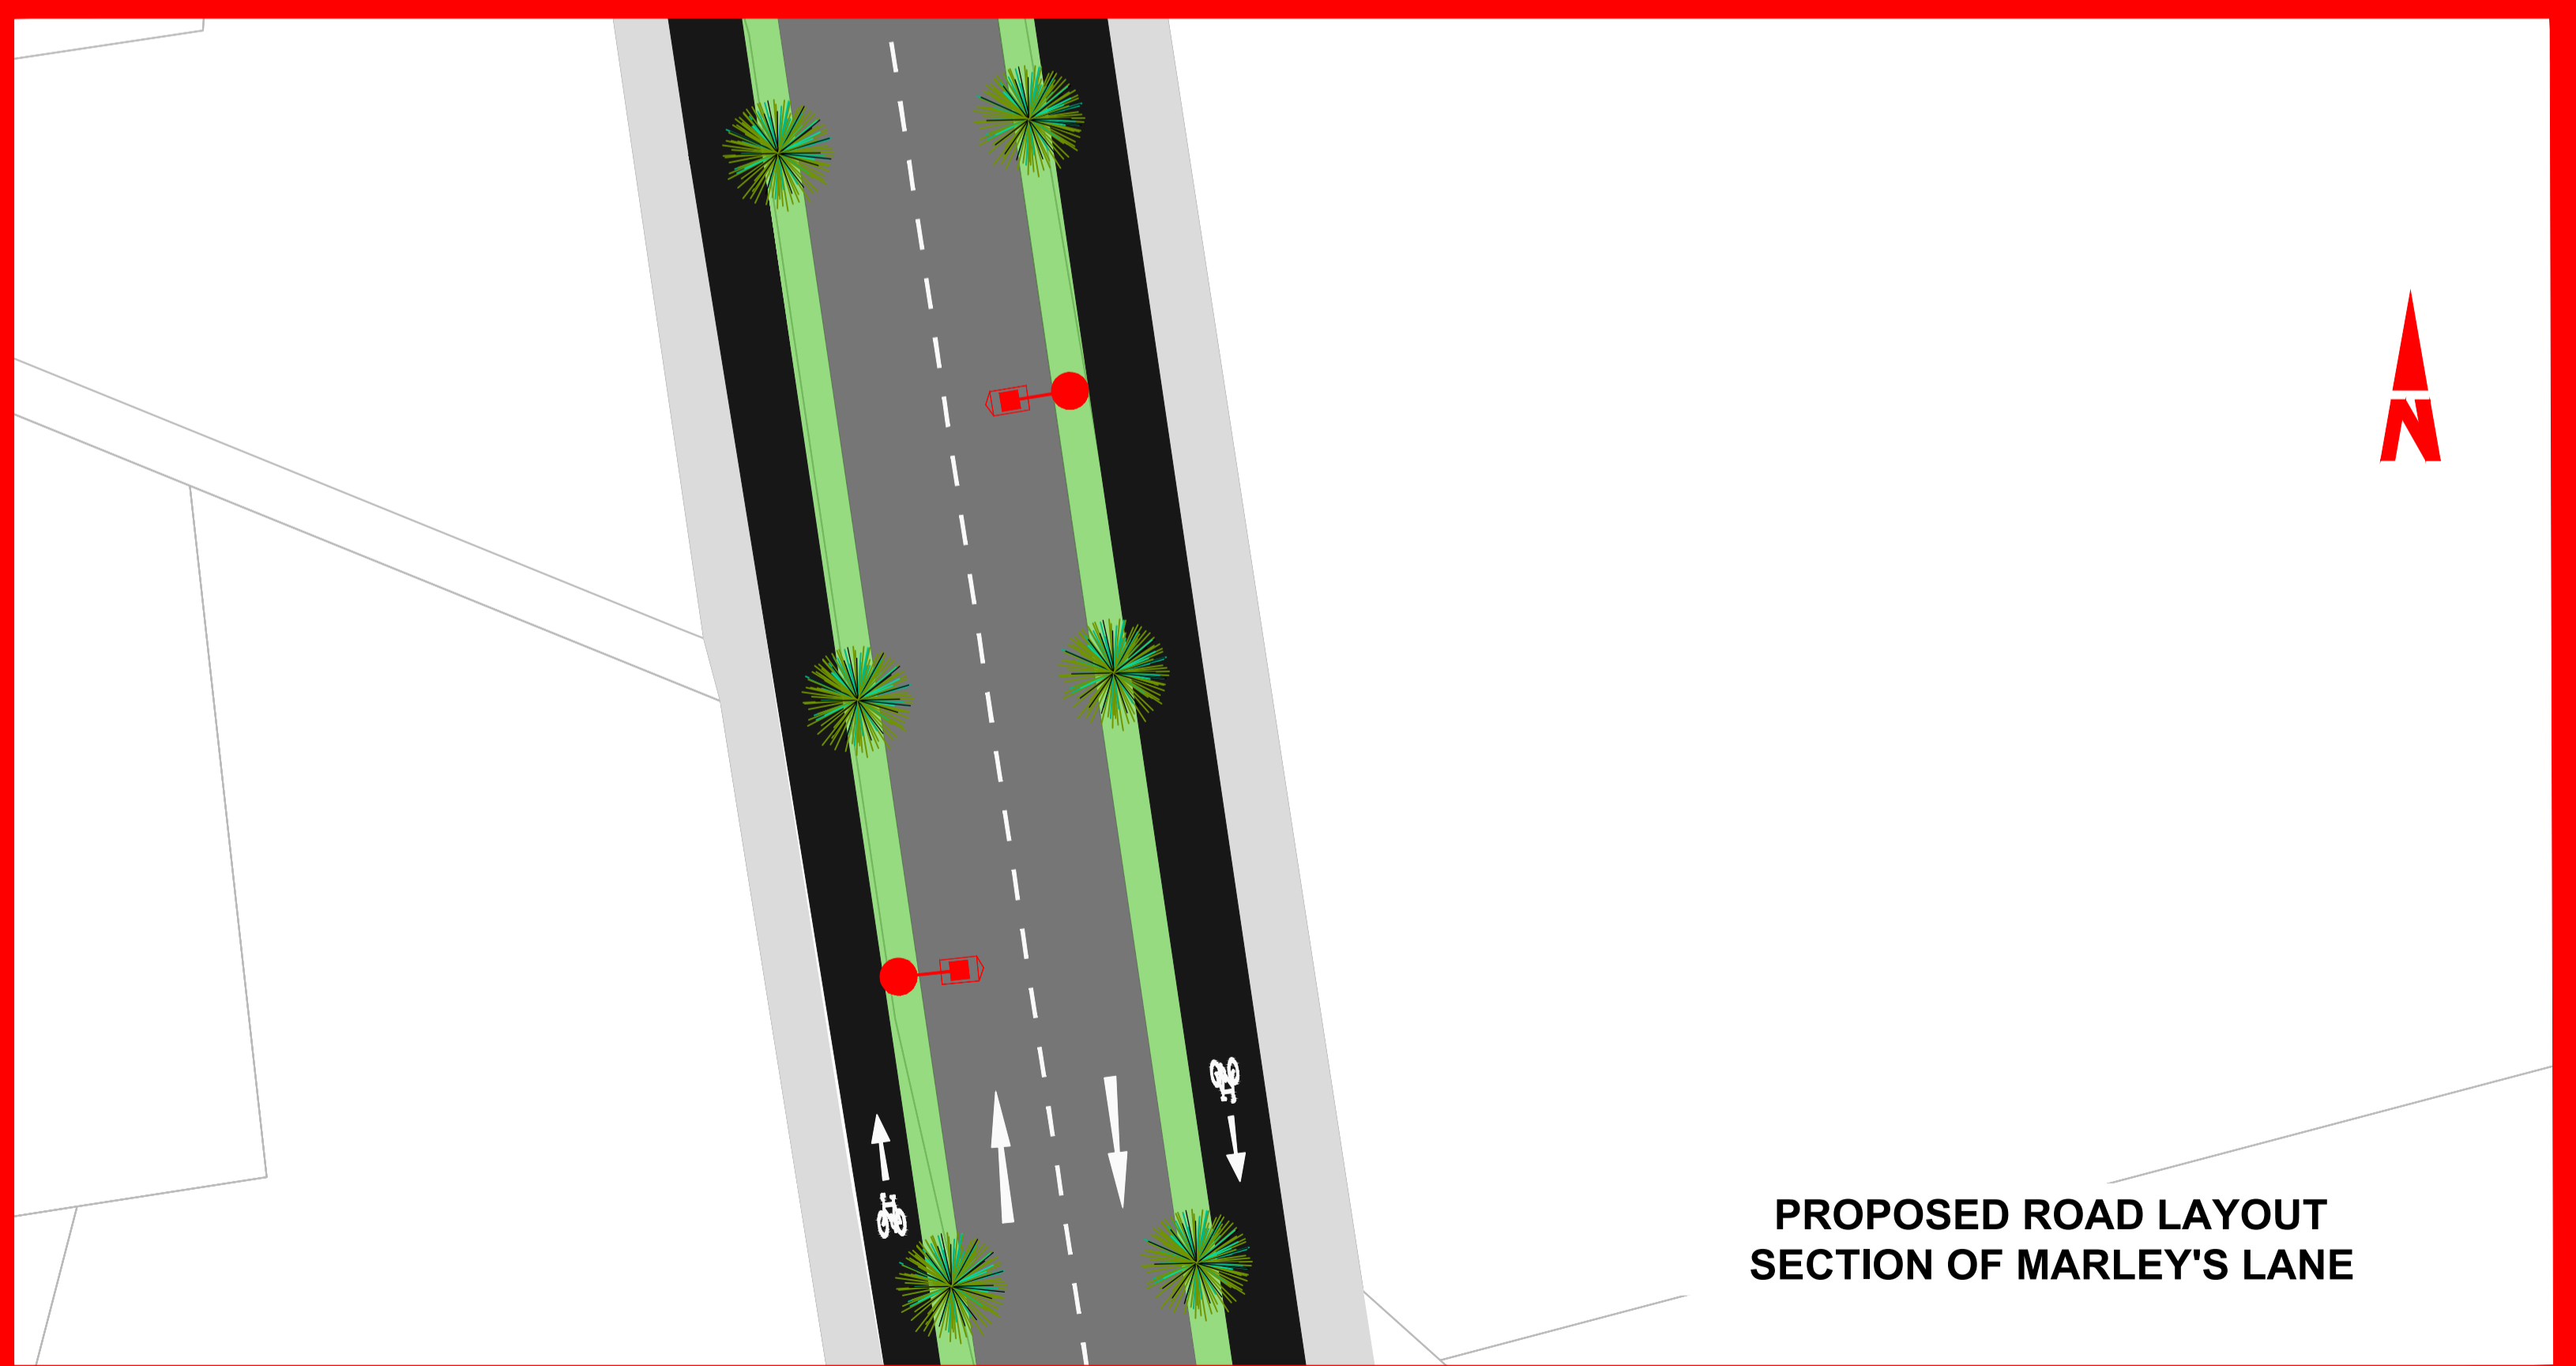

PROPOSED ROAD LAYOUT  
SECTION OF MARLEY'S LANE



MARLEY'S LANE

R:\IE000248 - Drogheda 2021 Active Travel Proj\6.0 Project Directories\6.0.19 - Public Consult Phase 2\AIPublic Consultation Drawings\IE000248-RPS-01-RM-DR-Z-PC0002 & 0004 - NTA Pathfinder Marley's Lane.dwg



Client

General Notes

(i) Hard copies, dwf and pdf will form a controlled issue of the drawing. All other formats (dwg etc.) are deemed to be an uncontrolled issue and any work carried out based on these files is at the recipients own risk. RPS will not accept any responsibility for any errors from the use of these files, either by human error by the recipient, listing of the un-dimensioned measurements, compatibility with the recipients software, and any errors arising when these files are used to aid the recipients drawing production, or setting out on site.

(ii) DO NOT SCALE, use figured dimensions only.

(iii) This drawing is the property of RPS, it is a project confidential classified document. It must not be copied used or its contents divulged without prior written consent. The needs and expectations of client and RPS must be considered when working with this drawing.

(iv) Information including topographical survey, geotechnical investigation and utility detail used in the design have been provided by others.

(v) All Levels refer to Ordnance Survey Datum, Malin Head.

Rev	Date	Dim Cmk	Amendment / Issue	App
P01	23.03.23	UR	FOR INFORMATION	

**rps**

West Pier  
Business Campus  
Dun Laoghaire  
Co Dublin

T +353 1 4882900  
F +353 1 2835676  
W [www.rpsgroup.com/ireland](http://www.rpsgroup.com/ireland)  
E [ireland@rpsgroup.com](mailto:ireland@rpsgroup.com)

File Identifier  
IE000248-RPS-01-RM-DR-Z-PC0002

Scale	1:2500 @ A1 1:5000 @ A3
Created on	03/03/2023
Sheets	1 of 1

Project			
<b>DROGHEDA ACTIVE TRAVEL PROJECTS</b>			
Title			
NTA PATHFINDER - MARLEY'S LANE PUBLIC CONSULTATION EMERGING PREFERRED OPTION			
Drawing Number	Status	Rev	
IE000248-RPS-01-RM-DR-Z-PC0002	S2	P01	