

### Legend

- Site Boundary Line
- 15km SPA/SAC Buffer
- ROI Special Area of Conservation (SAC)
- ROI Special Protection Area (SPA)

Notes:  
1. ALL LEVELS SHOWN RELATE TO ORDNANCE SURVEY DATUM AT MALIN HEAD

Issue	Date	Description	By	Chkd

**Client:**  
Louth County Council

**Project:**  
Appropriate Assessment Screening Report  
Termonfeckin Playground Site


**Title:**  
Nature Conservation Sites in the Republic of Ireland located within 15km of the Site Location

**Scale:**  
1:100,000 @A1 (1:200,000 @A3)

**Prepared by:** L.T.      **Checked:** P.M.      **Date:** 25/08/2023  
**Project Director:** P.MULROY



**Drawing No:** Figure 1      **Issue:**

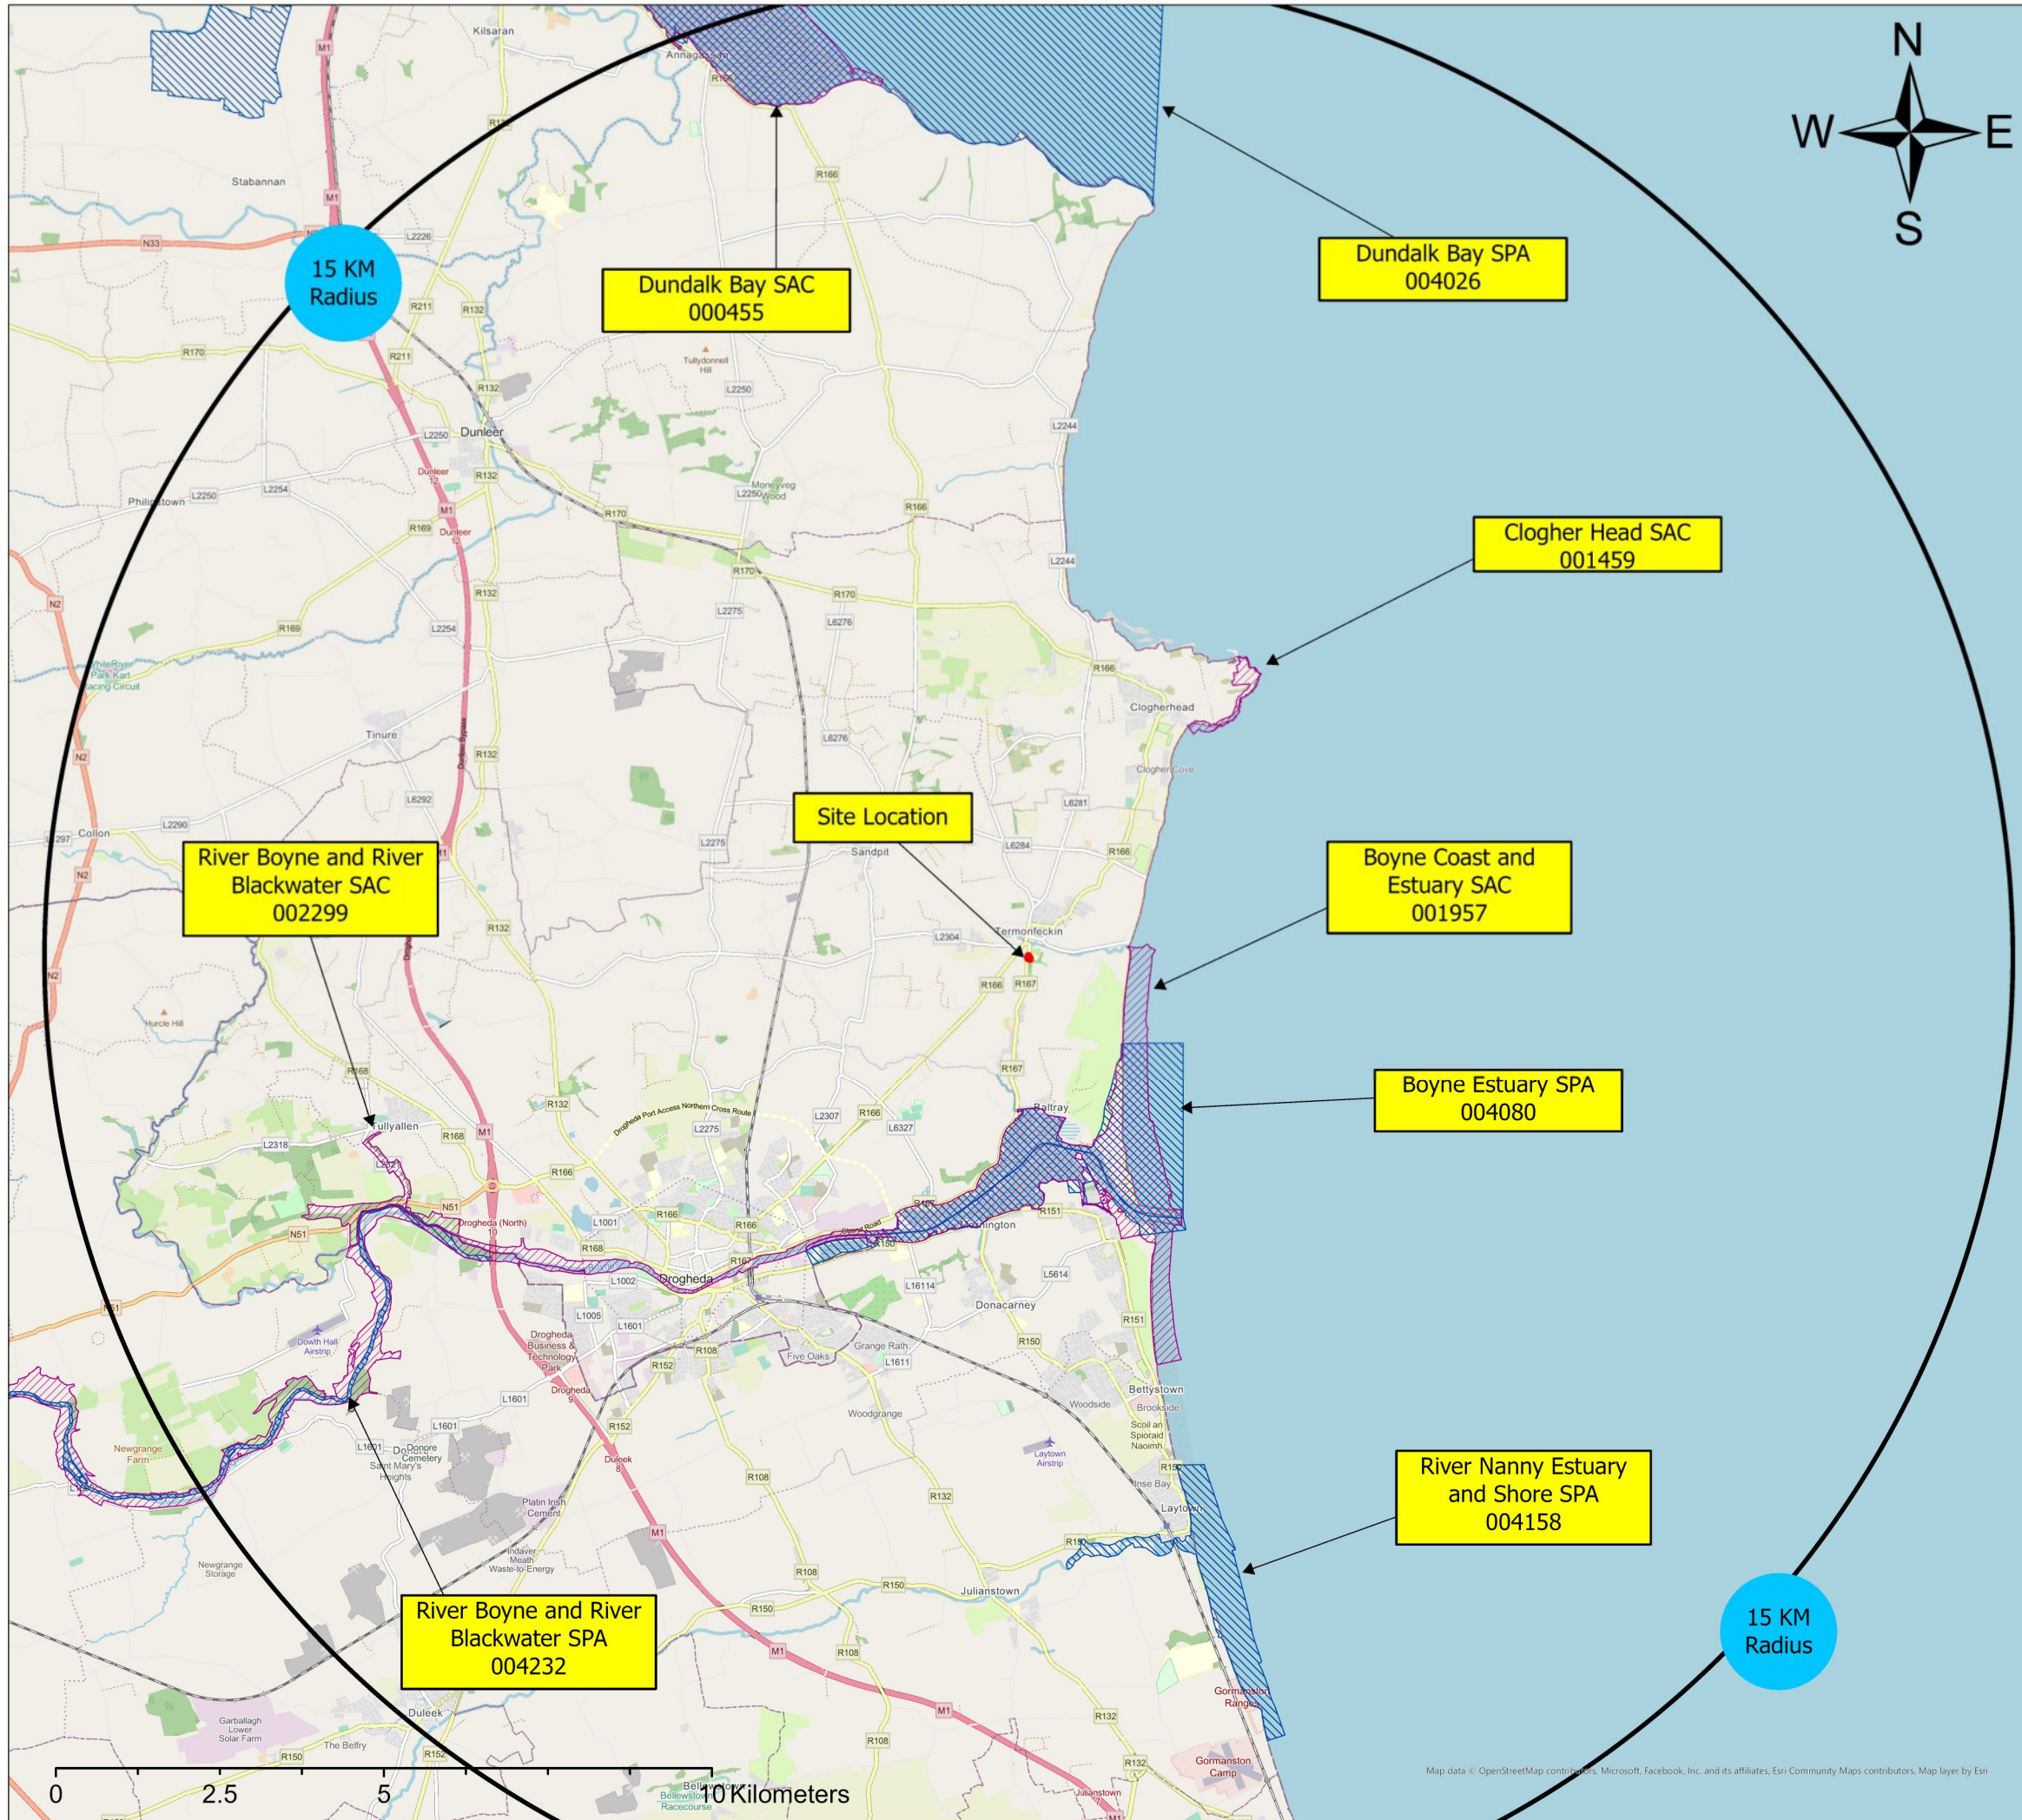

### Legend

- Site Boundary Line
- 15km SPA/SAC Buffer
- ROI Special Area of Conservation (SAC)
- ROI Special Protection Area (SPA)

Notes:  
 1. ALL LEVELS SHOWN RELATE TO ORDNANCE SURVEY DATUM AT MALIN HEAD

Issue	Date	Description	By	Chkd

**Client:**  
Louth County Council


**Project:**  
Appropriate Assessment Screening Report  
Termonfeckin Playground Site

**Title:**  
Nature Conservation Sites in the Republic of Ireland located within 15km of the Site Location

**Scale:**  
1:50,000 @A1 (1:100,000 @A3)


**Prepared by:** L.T.      **Checked:** P.M.      **Date:** 25/08/2023

**Project Director:** P.MULROY



**Drawing No:** Figure: 2      **Issue:**

Map data © OpenStreetMap contributors, Microsoft, Facebook, Inc. and its affiliates, Esri Community Maps contributors, Map layer by Esri

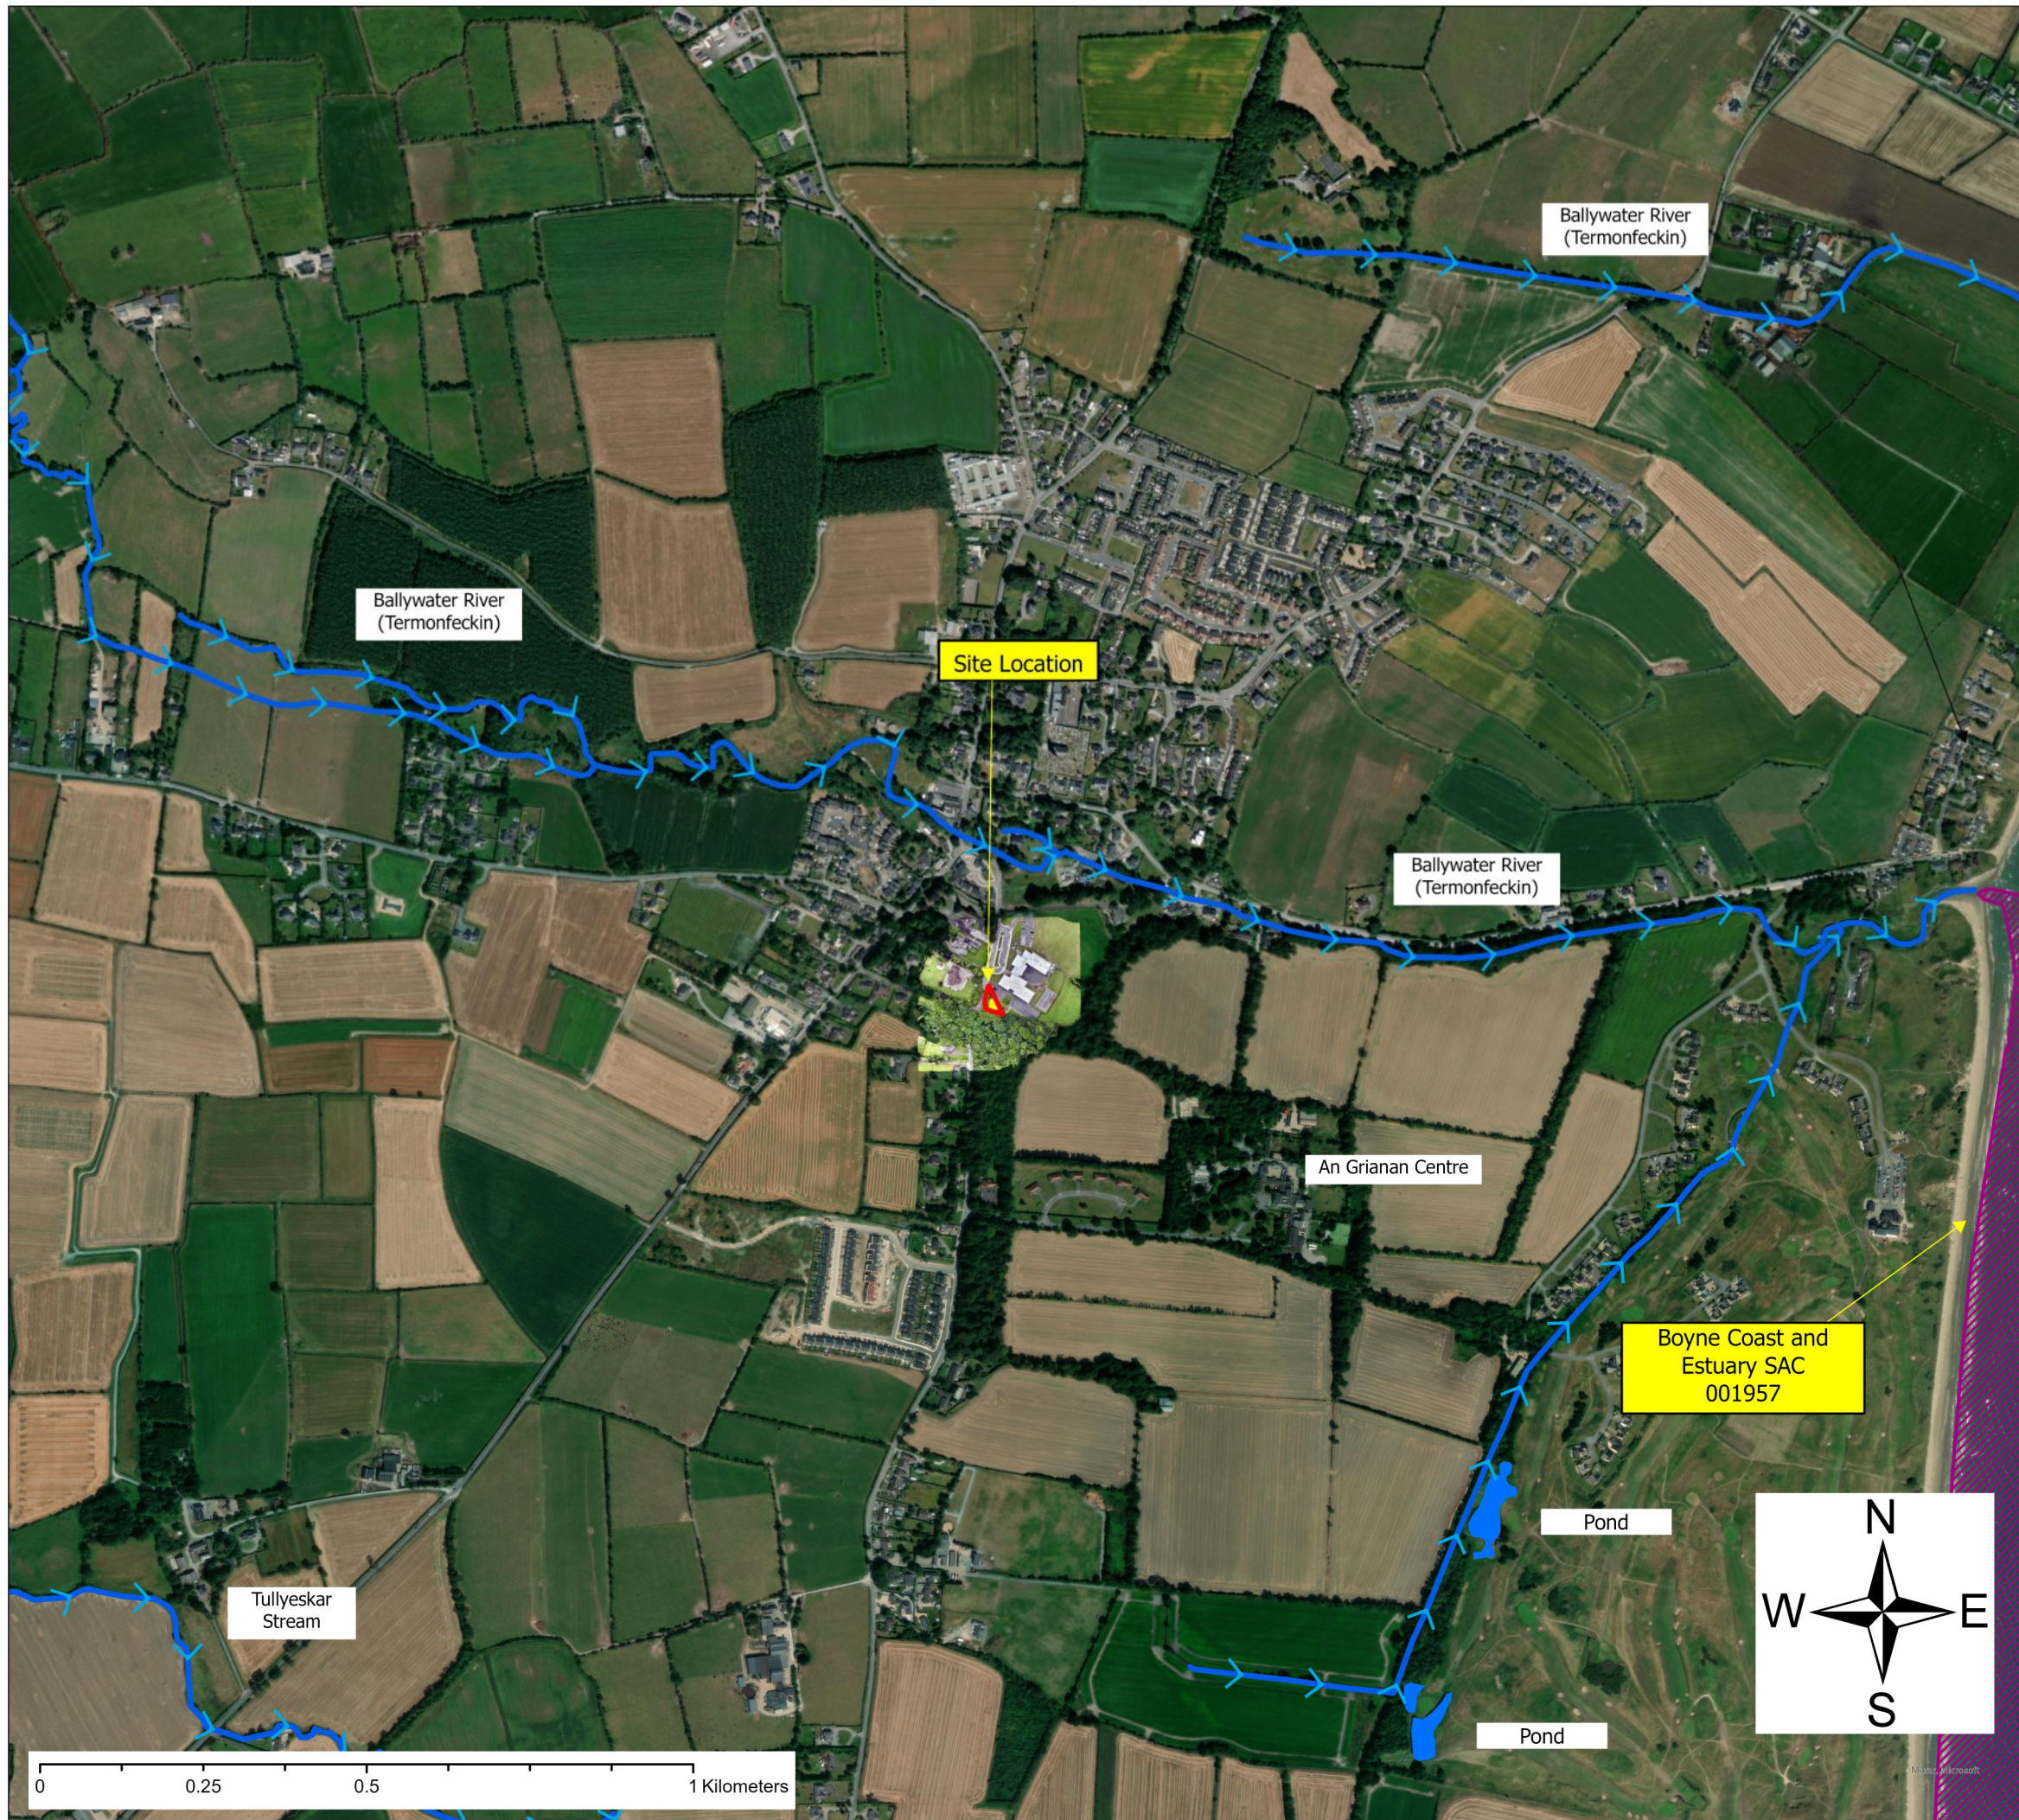

### Legend

- Site Boundary Line
- 15km SPA/SAC Buffer
- Concrete Water Tank
- River/Stream Network
- Surface Water Bodies
- ROI Special Area of Conservation (SAC)
- ROI Special Protection Area (SPA)

Notes:  
1. ALL LEVELS SHOWN RELATE TO ORDNANCE SURVEY DATUM AT MALIN HEAD

Issue	Date	Description	By	Chkd

Client:	Louth County Council		
Project:	Appropriate Assessment Screening Report Termonfeckin Playground Site		
Title:	Site Location, Regional Hydrology & Surrounding Property		
Scale:	1:5,000 @A1 (1:10,000 @A3)		
Prepared by:	Checked:	Date:	
L.T.	P.M.	25/08/2023	
Project Director:	P.MULROY		



Drawing No: Figure 3 Issue:



**Legend**

- Site Boundary Line
- 15km SPA/SAC Buffer
- Concrete Water Tank
- River/Stream Network
- Surface Water Bodies

Notes:  
1. ALL LEVELS SHOWN RELATE TO ORDANCE SURVEY DATUM AT MALIN HEAD

Issue	Date	Description	By	Chkd

Client:  
Louth County Council

Project:  
Appropriate Assessment Screening Report  
Termonfeckin Playground Site


Title:  
Local Hydrology & Proximity of Site to the Ballywater River

Scale:  
1:2,500 @A1 (1:5,000@A3)

Prepared by: L.T.      Checked: P.M.      Date: 25/08/2023  
Project Director: P.MULROY



Drawing No: Figure 4      Issue:

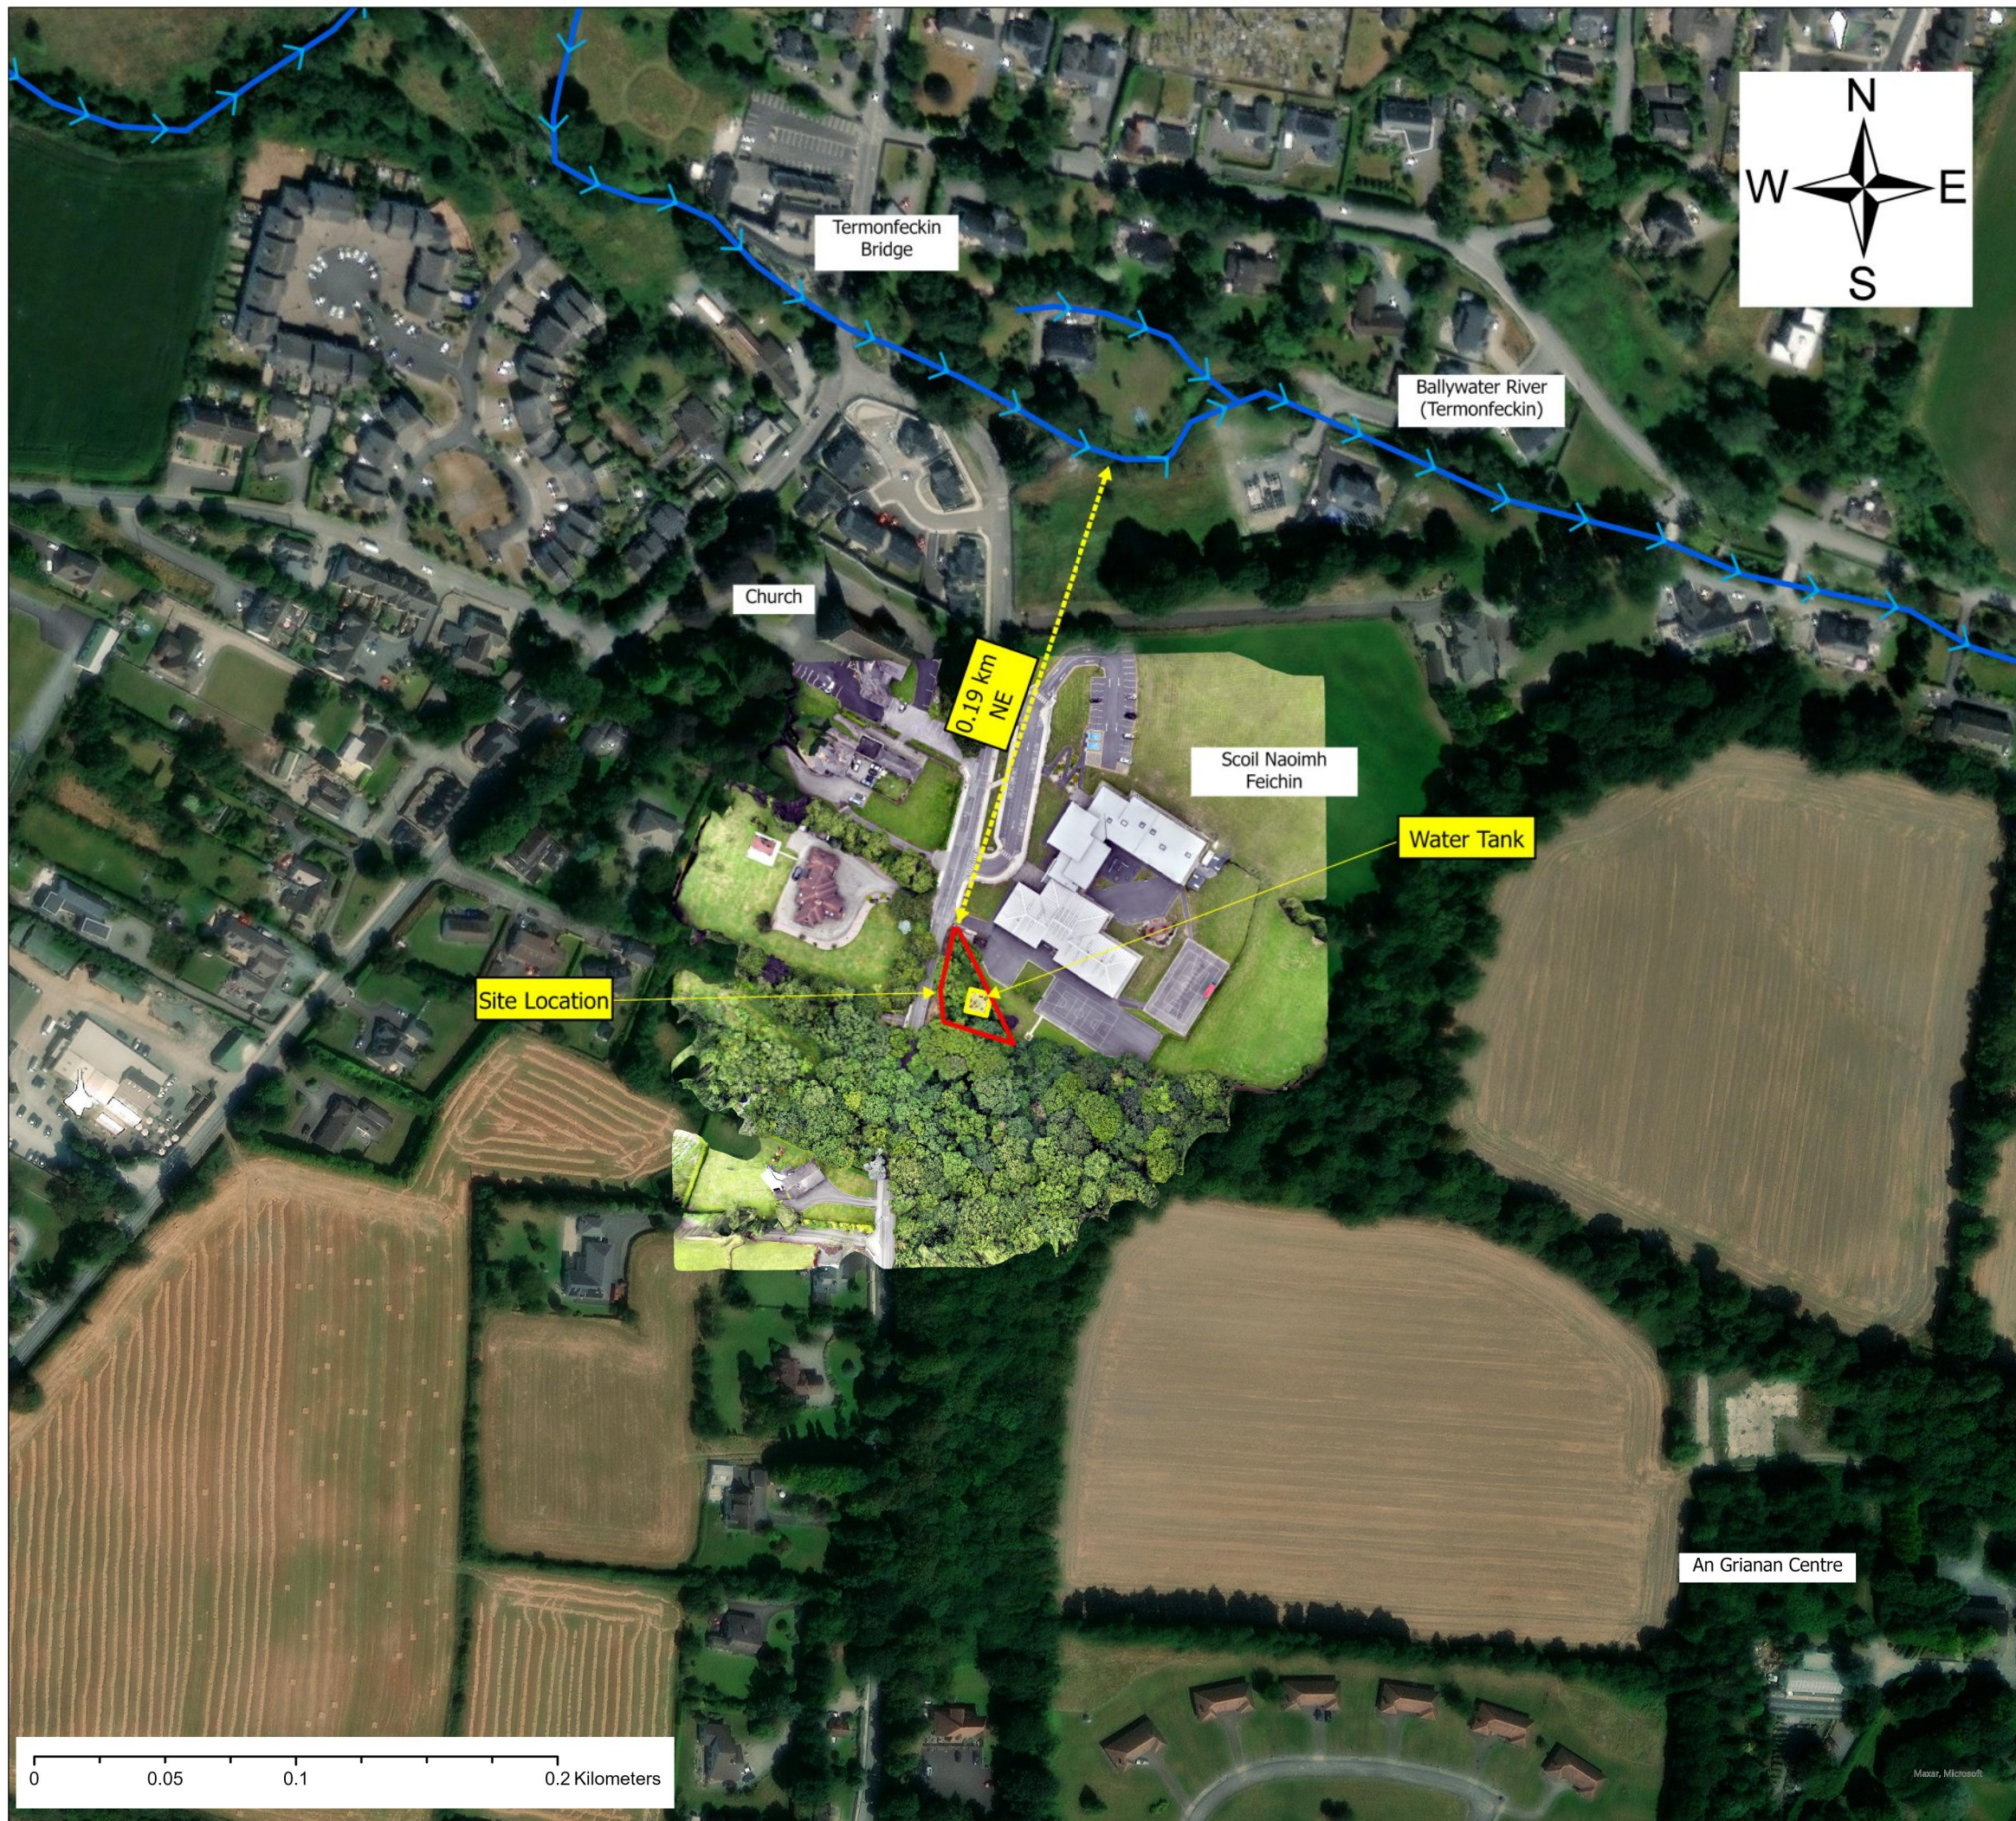

**Legend**

- Site Boundary Line
- Concrete Water Tank
- 15km SPA/SAC Buffer
- Surface Water Bodies
- River/Stream Network

Notes:  
1. ALL LEVELS SHOWN RELATE TO ORDNANCE SURVEY DATUM AT MALIN HEAD

Issue	Date	Description	By	Chkd

Client:  
Louth County Council

Project:  
Appropriate Assessment Screening Report  
Termonfeckin Playground Site

Title:  
Local Hydrology & Proximity of Site to the Ballywater River


Scale:  
1:1,250 @A1 (1:2,500@A3)

Prepared by: L.T.      Checked: P.M.      Date: 25/08/2023  
Project Director: P.MULROY


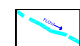
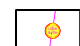


Drawing No: Figure 5      Issue:

Termonfeckin  
Tearmann Feichin

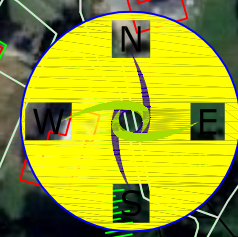

**LEGEND**

-  PLAYGROUND SITE BOUNDARY
-  SURFACE WATER BODY
-  100M BUFFER

- NOTES**
1. FIGURED DIMENSIONS ONLY TO BE TAKEN FROM THIS DRAWING
  2. ALL LEVELS SHOWN RELATE TO ORDNANCE SURVEY DATUM AT MALIN HEAD

Issue	Date	Description	By	Chkd.

Client:  
Louth County Council

Project:  
Natura Impact Assessment Screening Termonfeckin Playground

Title:  
Site Location & Local Hydrology

Scale:  
1:2,000@A3

Prepared by: L.T.      Checked: P.M.      Date: 22-08-23

Project Director: P.MULROY



Issue: 0  
Drawing No.: Figure 6


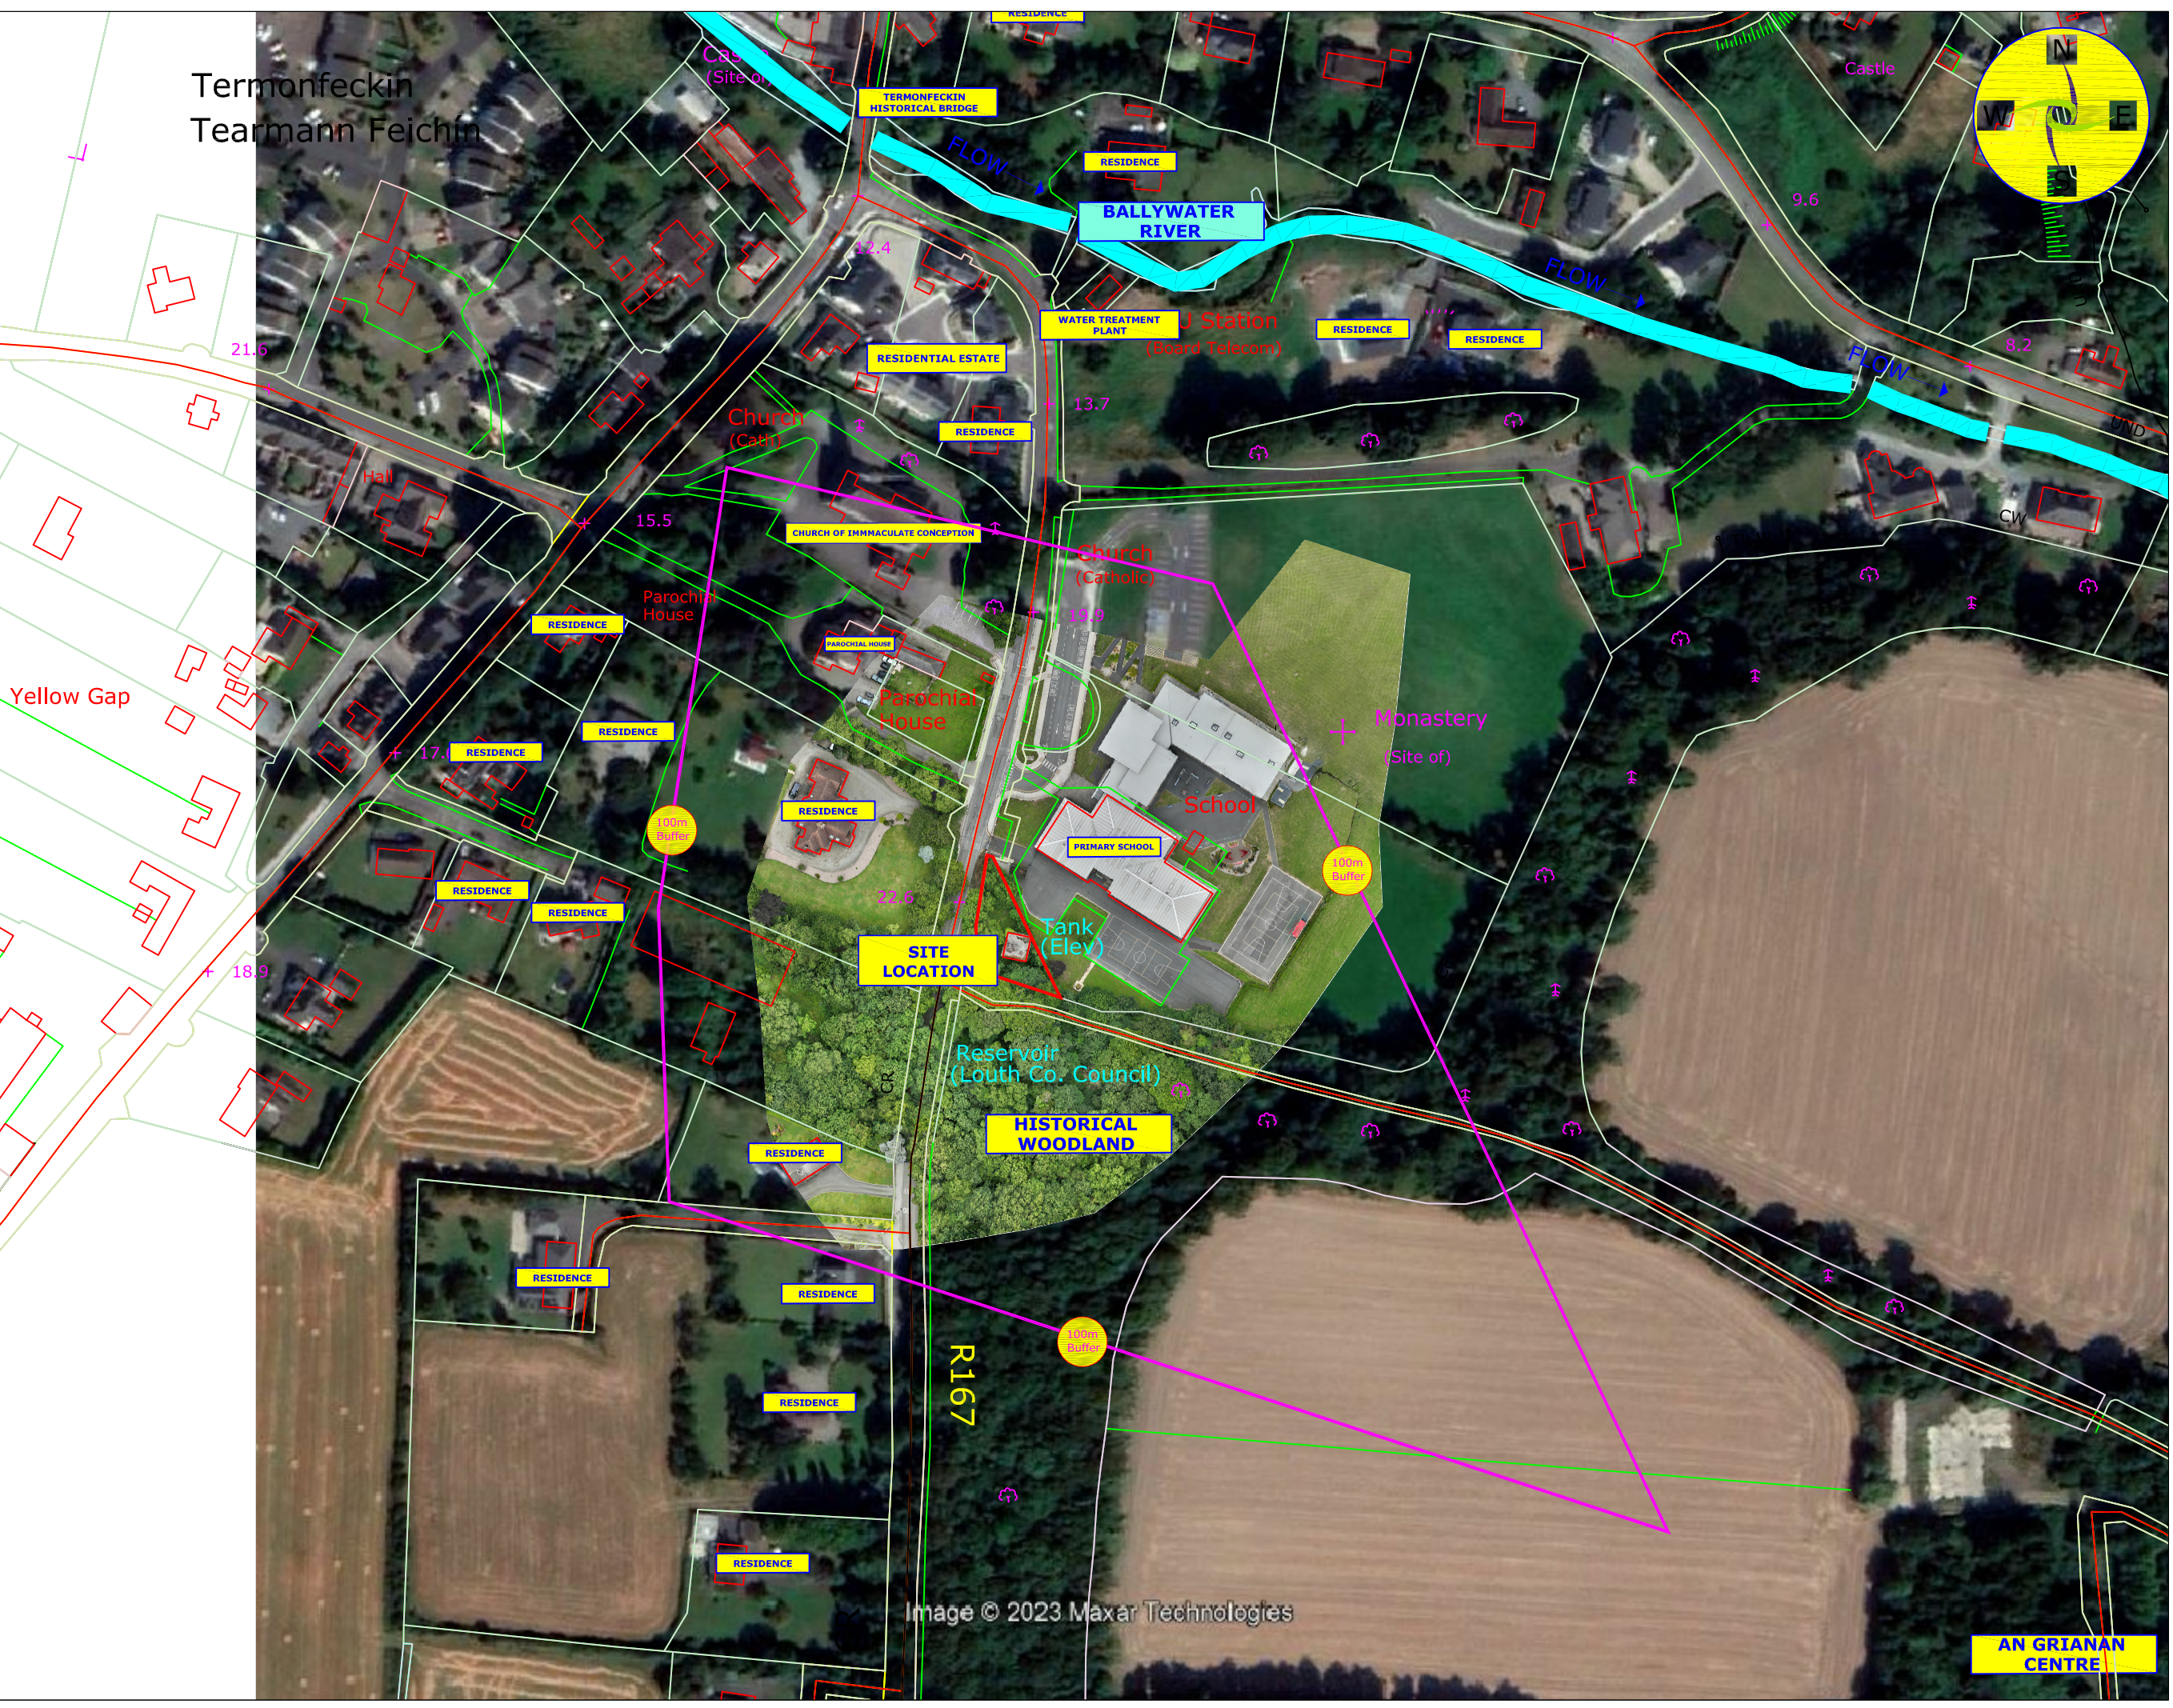


Image © 2023 Maxar Technologies

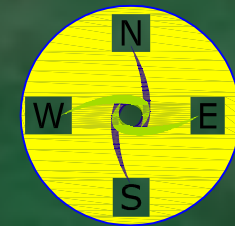

**LEGEND**

PLAYGROUND SITE BOUNDARY

100M BUFFER

**NOTES**

- FIGURED DIMENSIONS ONLY TO BE TAKEN FROM THIS DRAWING
- ALL LEVELS SHOWN RELATE TO ORDNANCE SURVEY DATUM AT MALIN HEAD

Issue	Date	Description	By	Chkd.

Client:  
Louth County Council


Project:  
Natura Impact Assessment Screening Termonfeckin Playground


Title:  
Site Location & Surrounding Property

Scale:  
1:1,000@A3

Prepared by: L.T.      Checked: P.M.      Date: 22-08-23

Project Director: P.MULROY

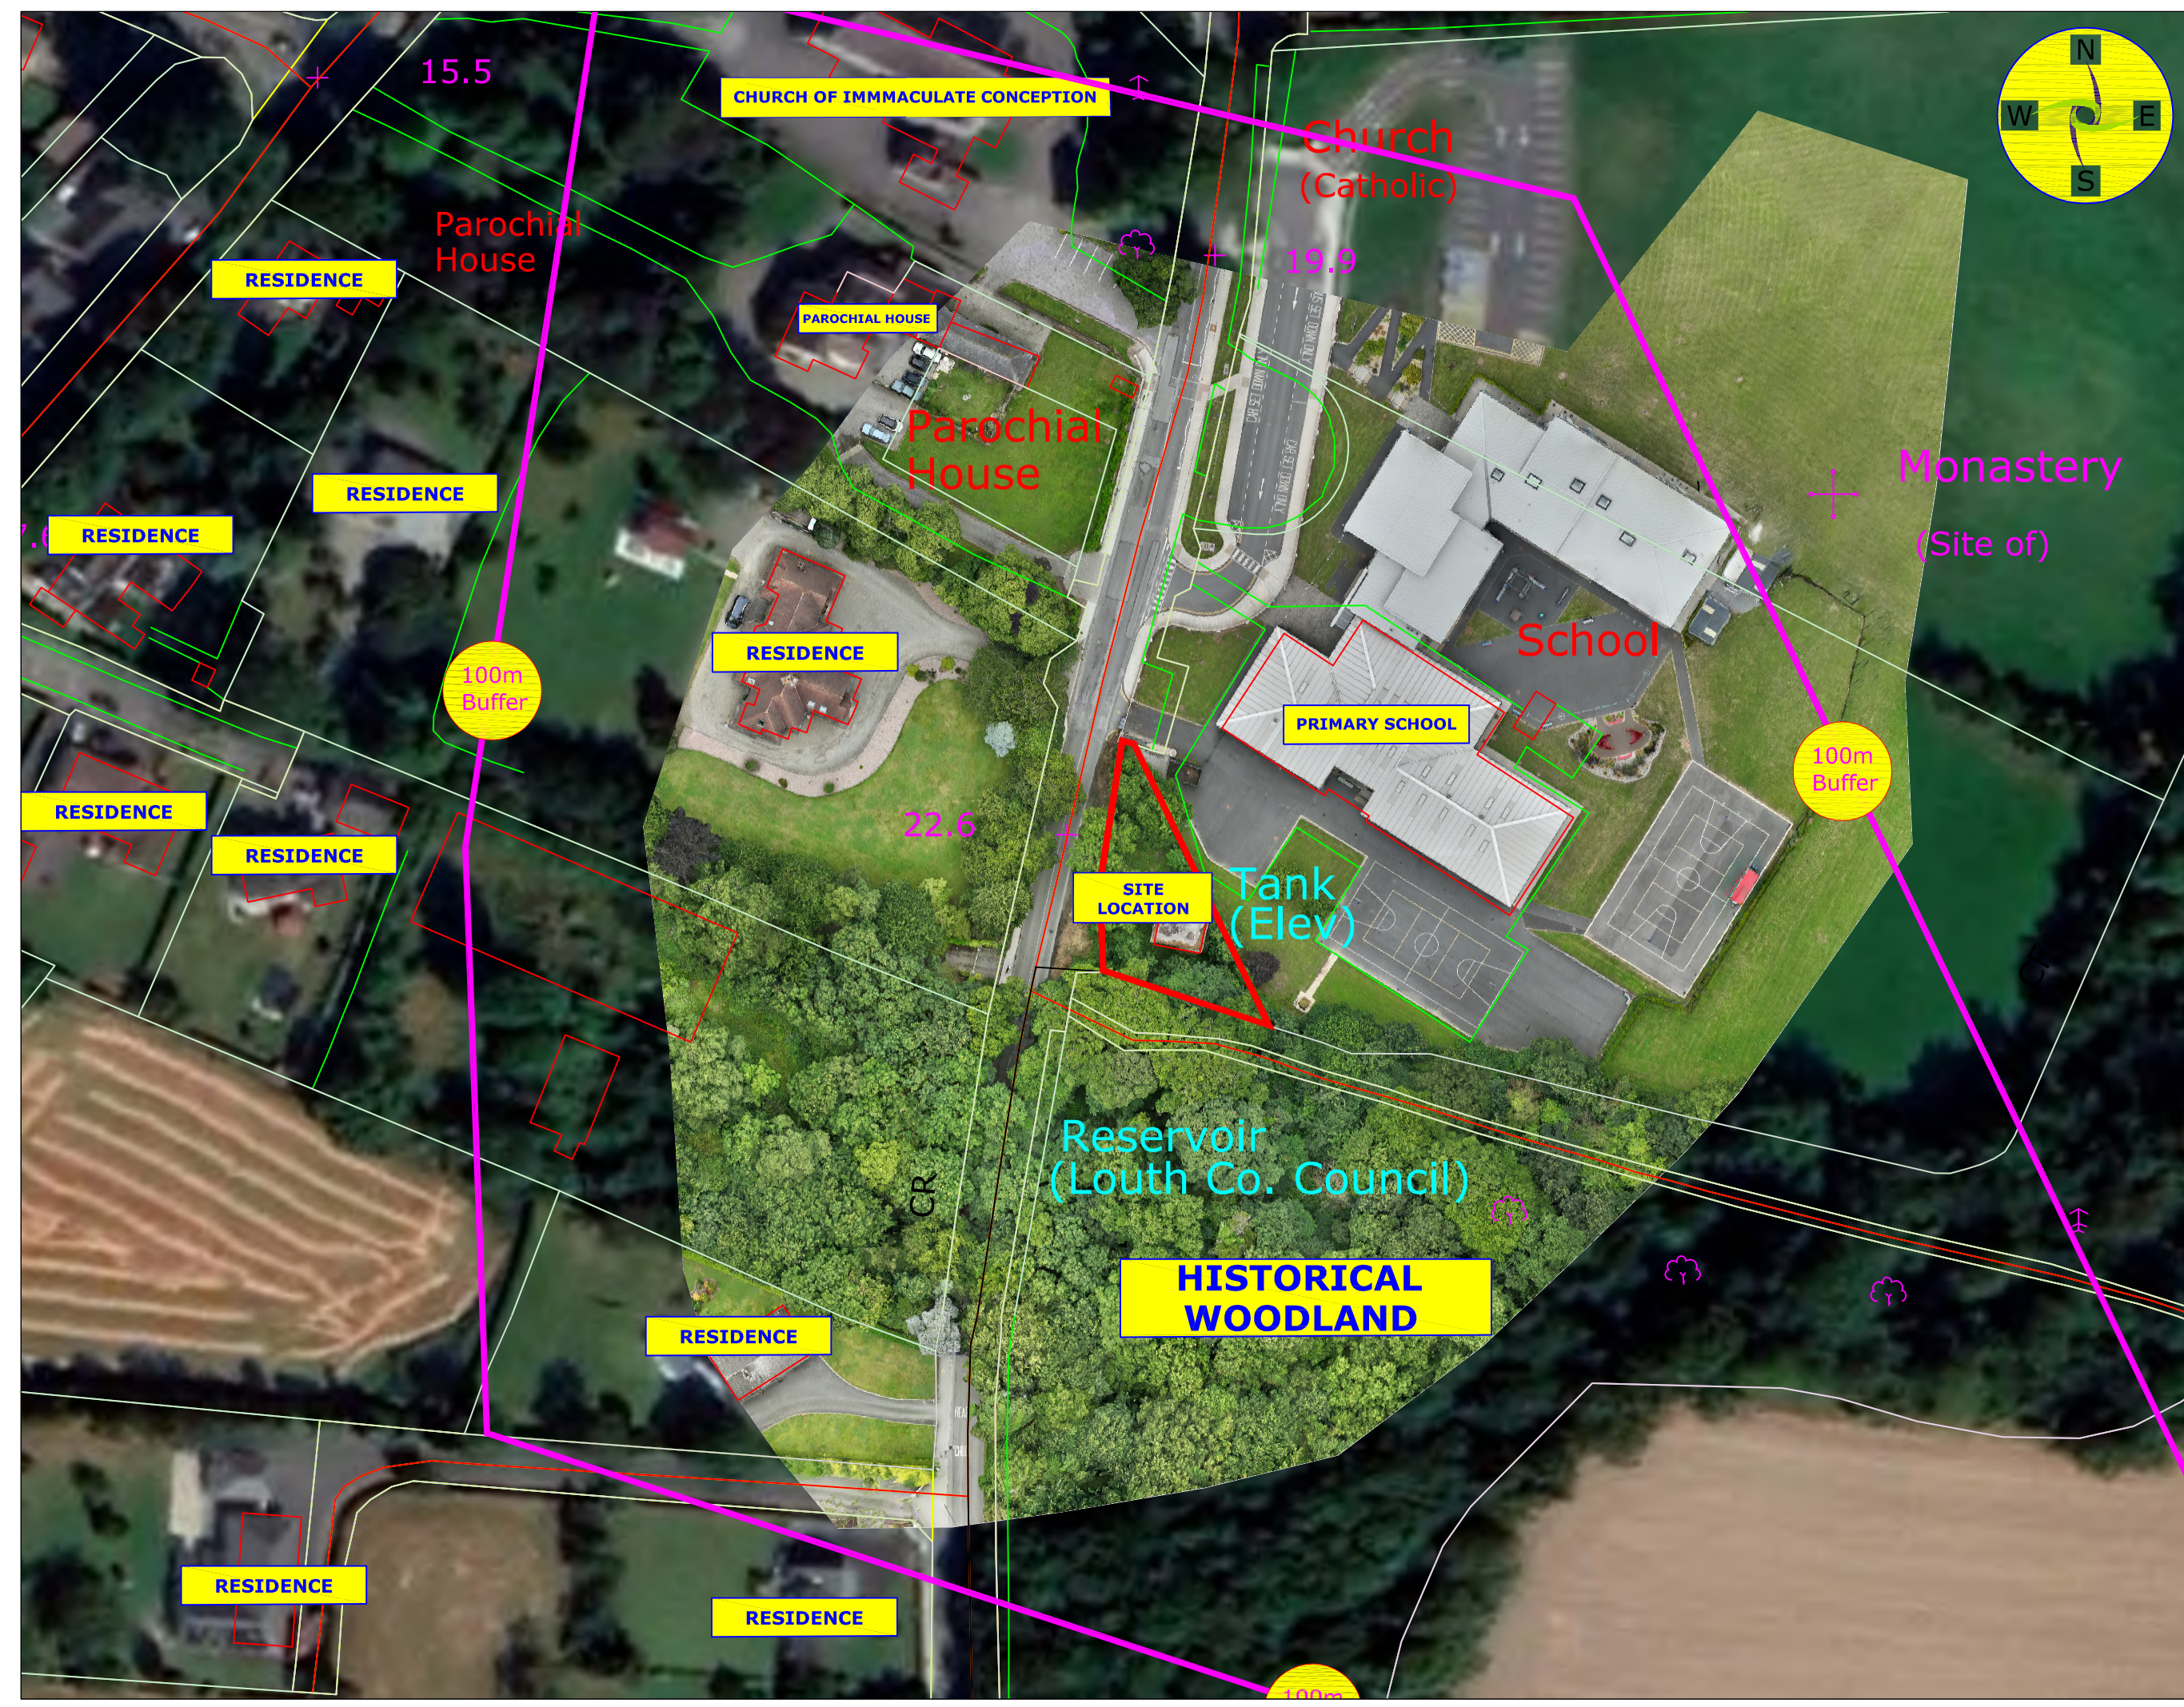

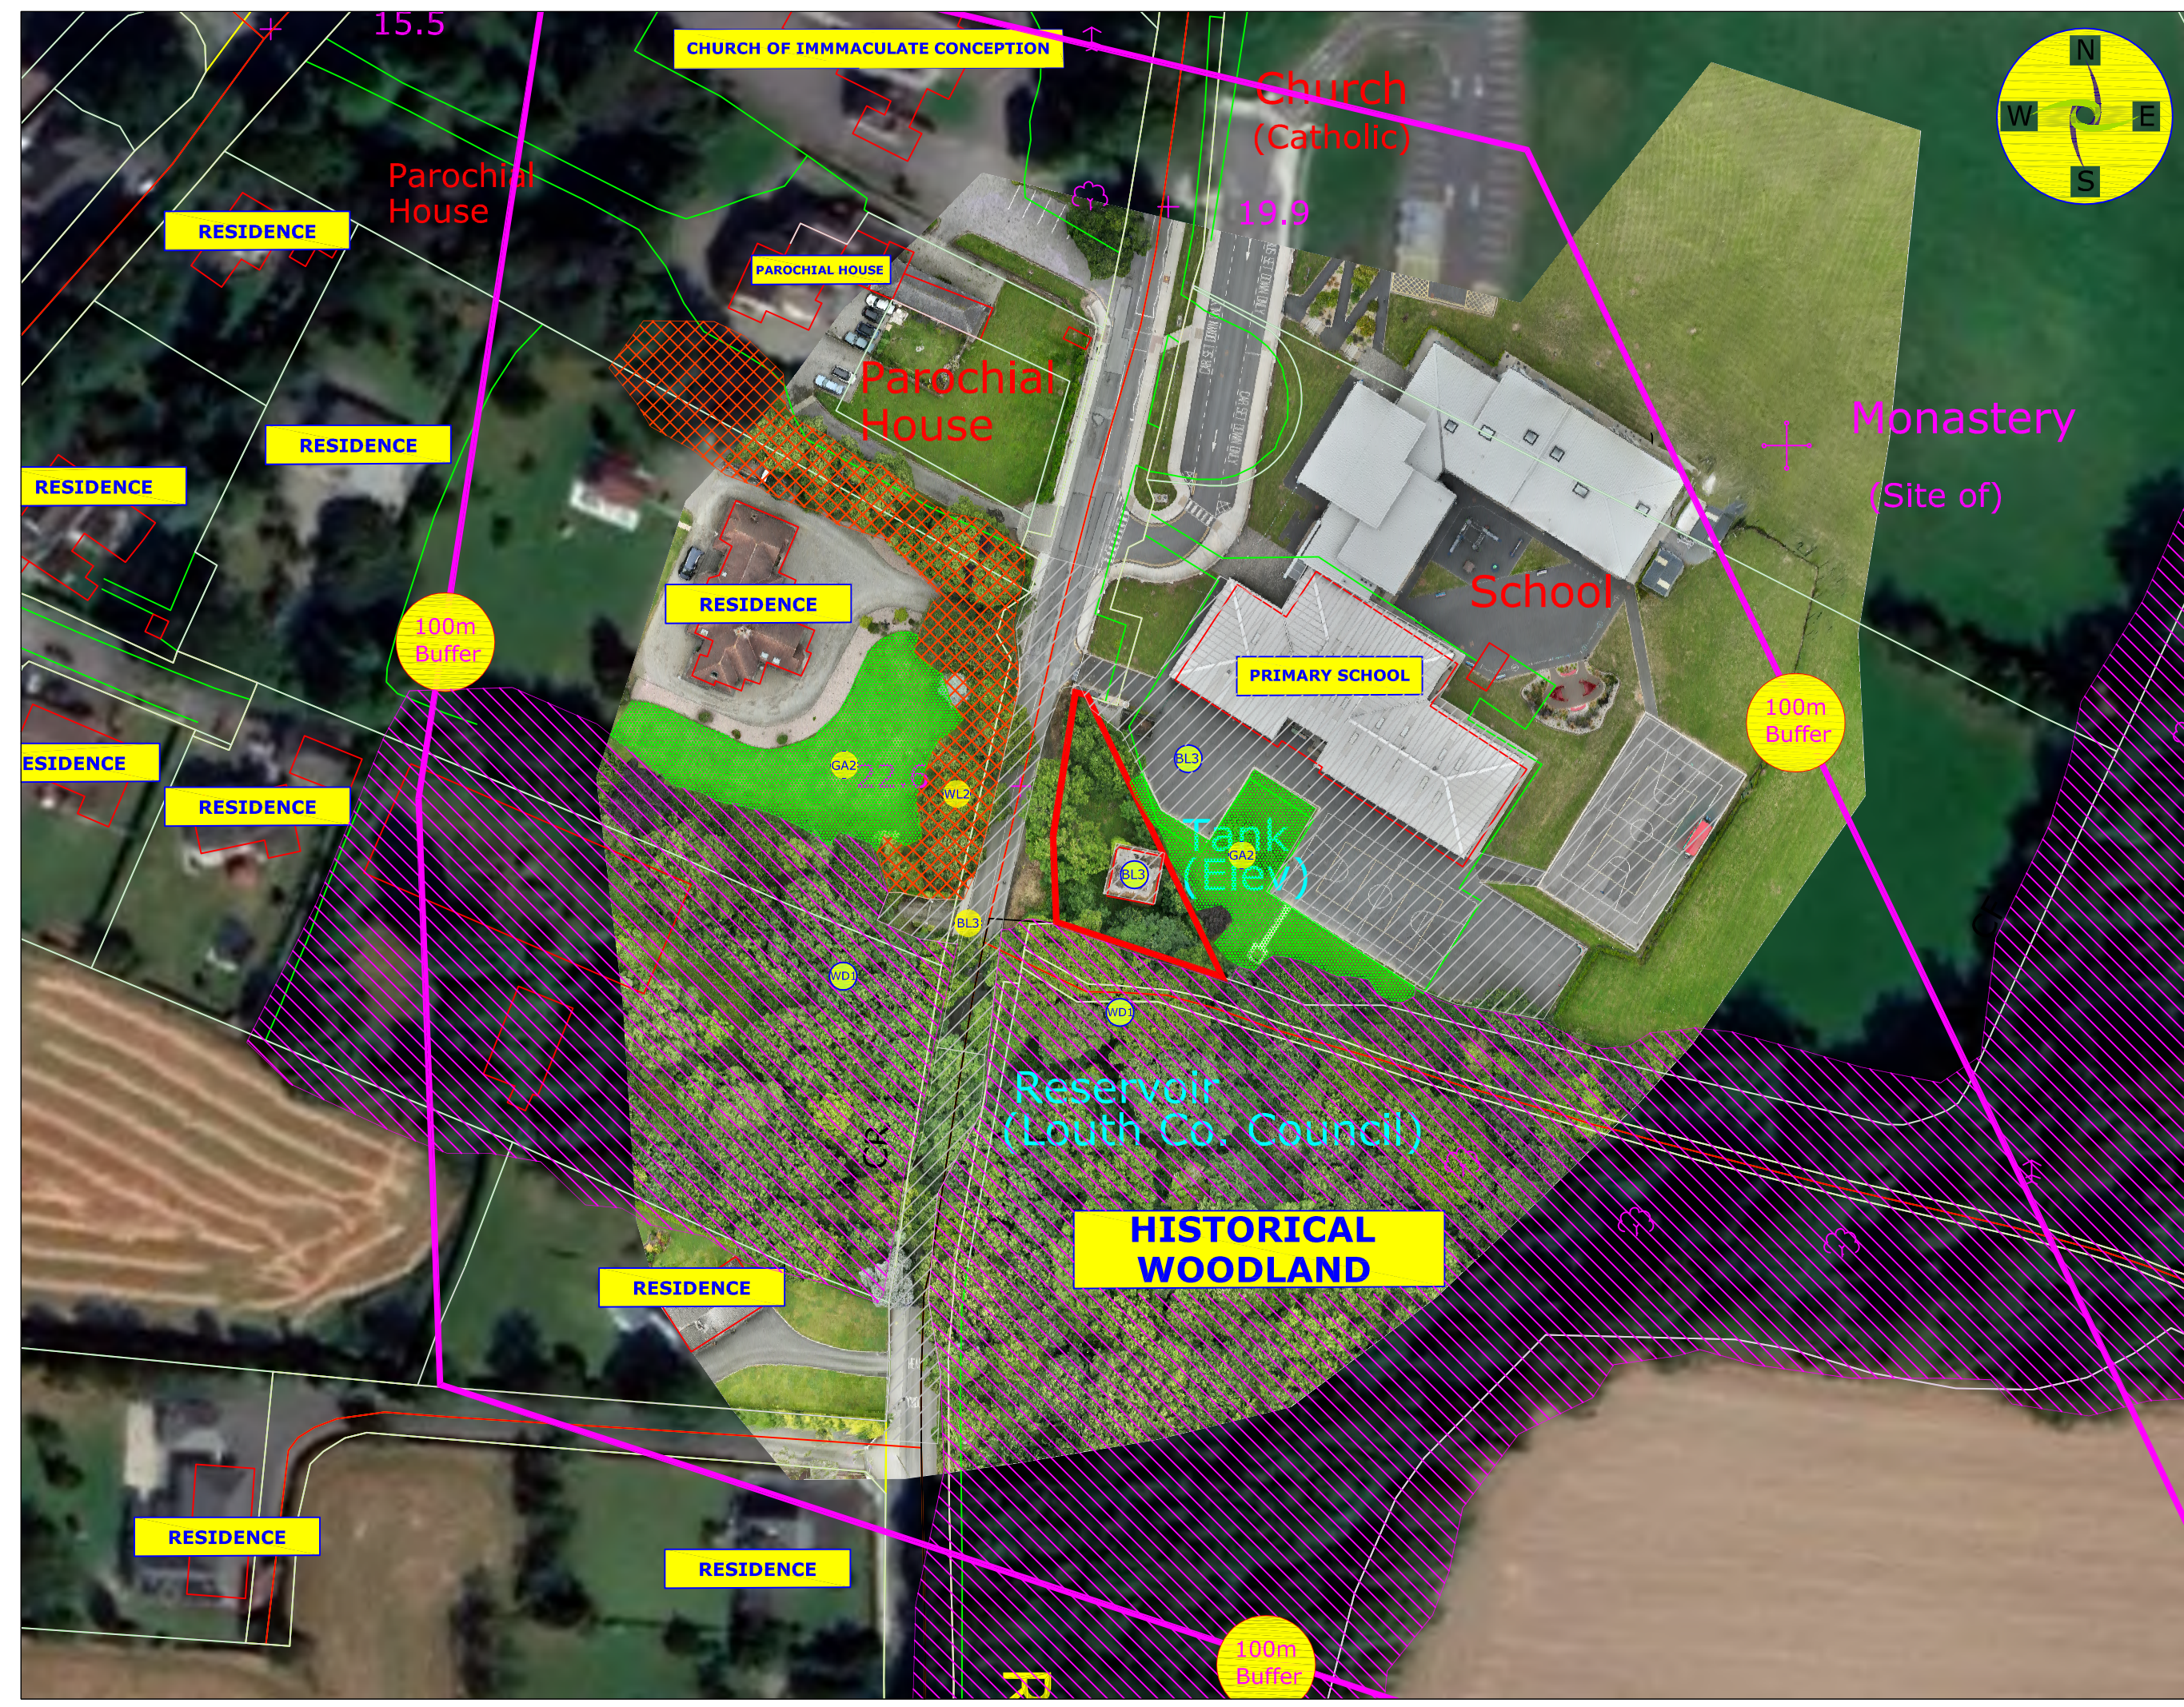

**LEGEND**

-  SITE BOUNDARY
-  WS1 - SCRUB
-  BL3 - BUILDINGS & ARTIFICIAL SURFACES
-  WL2 - TREELINES
-  WD1 - WOODLAND
-  GA2 - GRASSLAND

- NOTES**
1. FIGURED DIMENSIONS ONLY TO BE TAKEN FROM THIS DRAWING
  2. ALL LEVELS SHOWN RELATE TO ORDNANCE SURVEY DATUM AT MALIN HEAD

Issue	Date	Description	By	Chkd.

Client:  
Louth County Council

Project:  
Natura Impact Assessment Screening Termonfeckin Playground

Title:  
Habitat Map

Scale:  
1:1,000@A3

Prepared by: L.T.      Checked: P.M.      Date: 22-08-23








Project Director: P.MULROY







**LEGEND**


-  SITE BOUNDARY
-  WS1 - SCRUB
-  BL3 - BUILDINGS & ARTIFICIAL SURFACES
-  WL2 - TREELINES
-  WD1 - WOODLAND
-  GA2 - GRASSLAND
-  ED2 - SPOIL & BARE GROUND

- NOTES**
- FIGURED DIMENSIONS ONLY TO BE TAKEN FROM THIS DRAWING
  - ALL LEVELS SHOWN RELATE TO ORDNANCE SURVEY DATUM AT MALIN HEAD

Issue	Date	Description	By	Chkd.




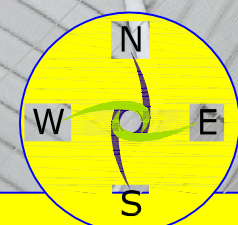



Client:	Louth County Council
Project:	Natura Impact Assessment Screening Termonfeckin Playground
Title:	Habitat Map
Scale:	1:500@A3
Prepared by:	L.T.
Checked:	P.M.
Date:	22-08-23
Project Director:	P.MULROY





**PRIMARY S**

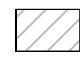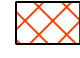**LEGEND**

-  SITE BOUNDARY
-  WS1 - SCRUB
-  BL3 - BUILDINGS & ARTIFICIAL SURFACES
-  WL2 - TREELINES
-  WD1 - WOODLAND
-  GA2 - GRASSLAND
-  ED2 - SPOIL & BARE GROUND

- NOTES**
- FIGURED DIMENSIONS ONLY TO BE TAKEN FROM THIS DRAWING
  - ALL LEVELS SHOWN RELATE TO ORDNANCE SURVEY DATUM AT MALIN HEAD

Issue	Date	Description	By	Chkd.


Client:  
Louth County Council

Project:  
Natura Impact Assessment Screening Termonfeckin Playground

Title:  
Habitat Map

Scale:  
1:250@A3

Prepared by: L.T.      Checked: P.M.      Date: 22-08-23  
Project Director: P.MULROY

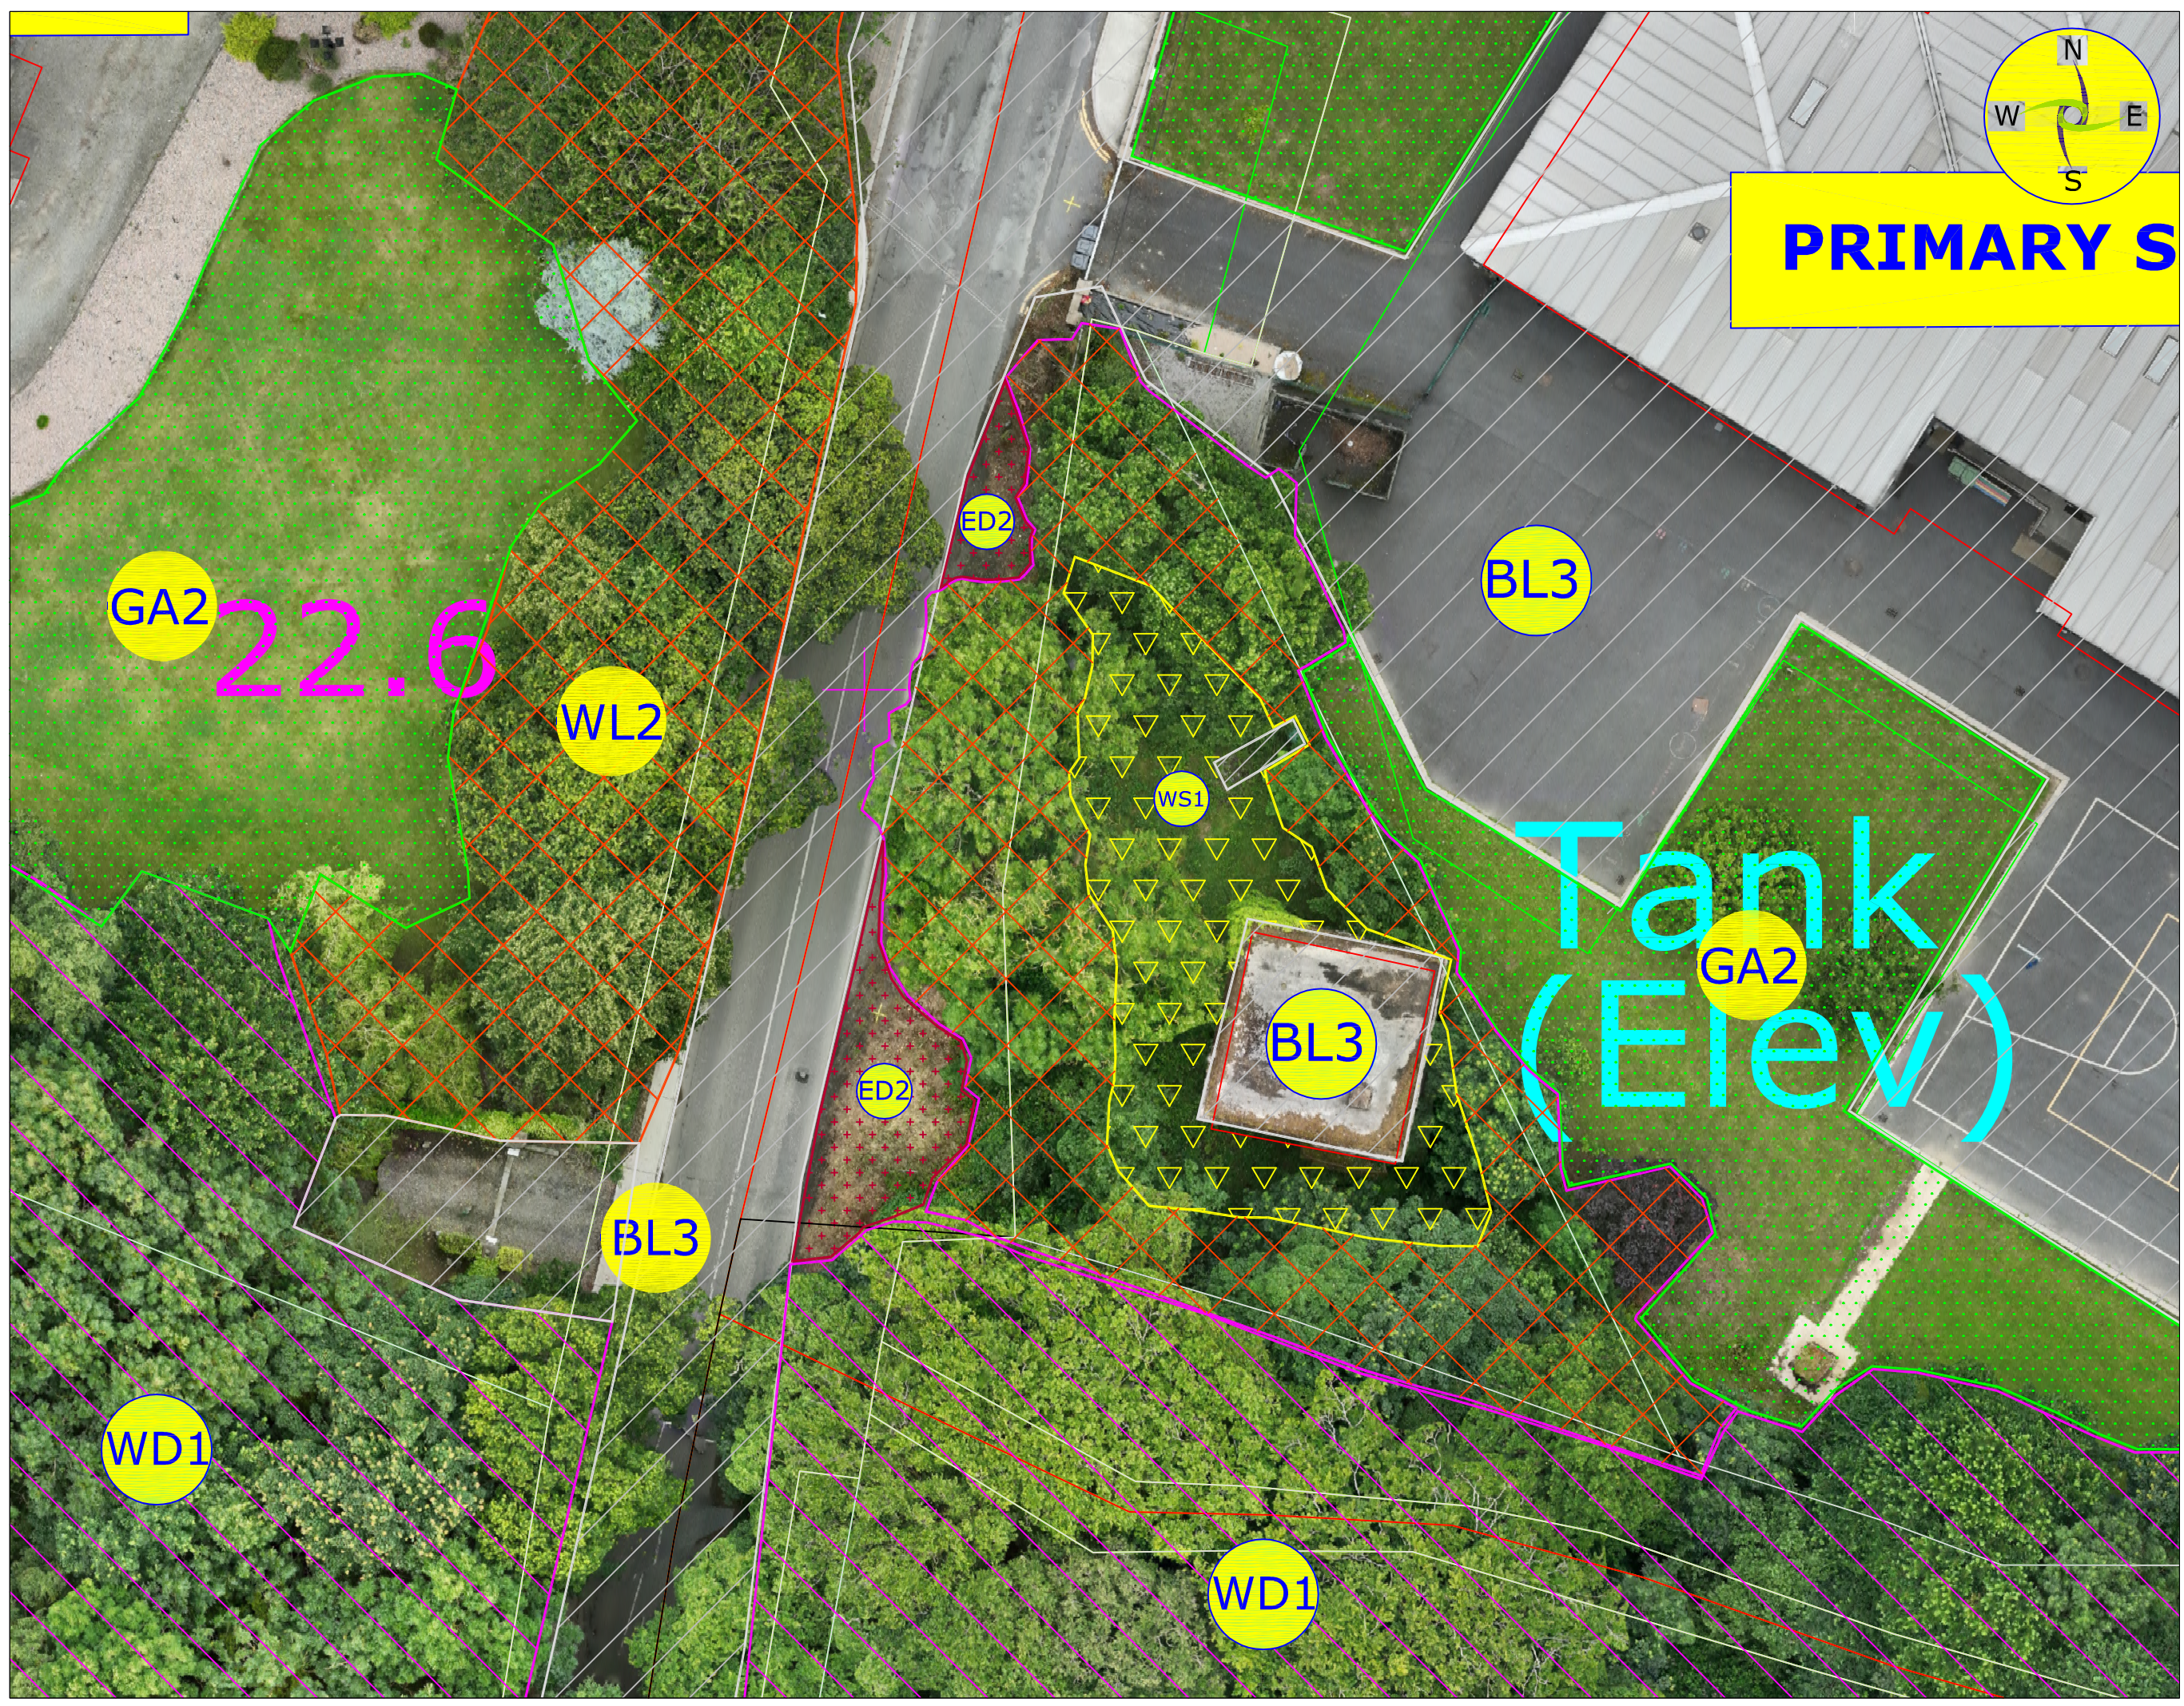

GA2 22.6

Tank (Elev)

GA2

BL3

BL3

WS1

ED2


ED2

BL3

WD1

WD1

WL2

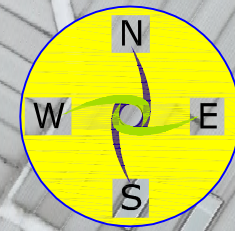
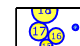

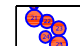






**PRIMARY SCHOOL**

22.6



**LEGEND**

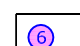-  SITE BOUNDARY
-  Ash (*Fraxinus excelsior*)
-  Sycamore (*Acer Psuedoplatanus*)
-  Goat Willow (*Salix caprea*)
-  Silver Birch (*Betula pendula*)
-  Cherry Laurel (*Prunus laurocerasu*)
-  Norway Maple (*Acer platanoides*)
-  Downy Birch (*Betula pubescens*)

- NOTES**
- FIGURED DIMENSIONS ONLY TO BE TAKEN FROM THIS DRAWING
  - ALL LEVELS SHOWN RELATE TO ORDNANCE SURVEY DATUM AT MALIN HEAD

Issue	Date	Description	By	Chkd.

Client:  
Louth County Council

Project:  
Natura Impact Assessment Screening Termonfeckin Playground

Title:  
Tree Survey


Scale:  
1:250@A3

Prepared by: L.T.      Checked: P.M.      Date: 25-08-23

Project Director: P.MULROY



No part of this document may be reproduced or transmitted in any form or stored in any retrieval system of any nature without the written permission of the Consulting Engineering as copyright holder except as agreed or as agreed for use on the project for which the document was originally issued.

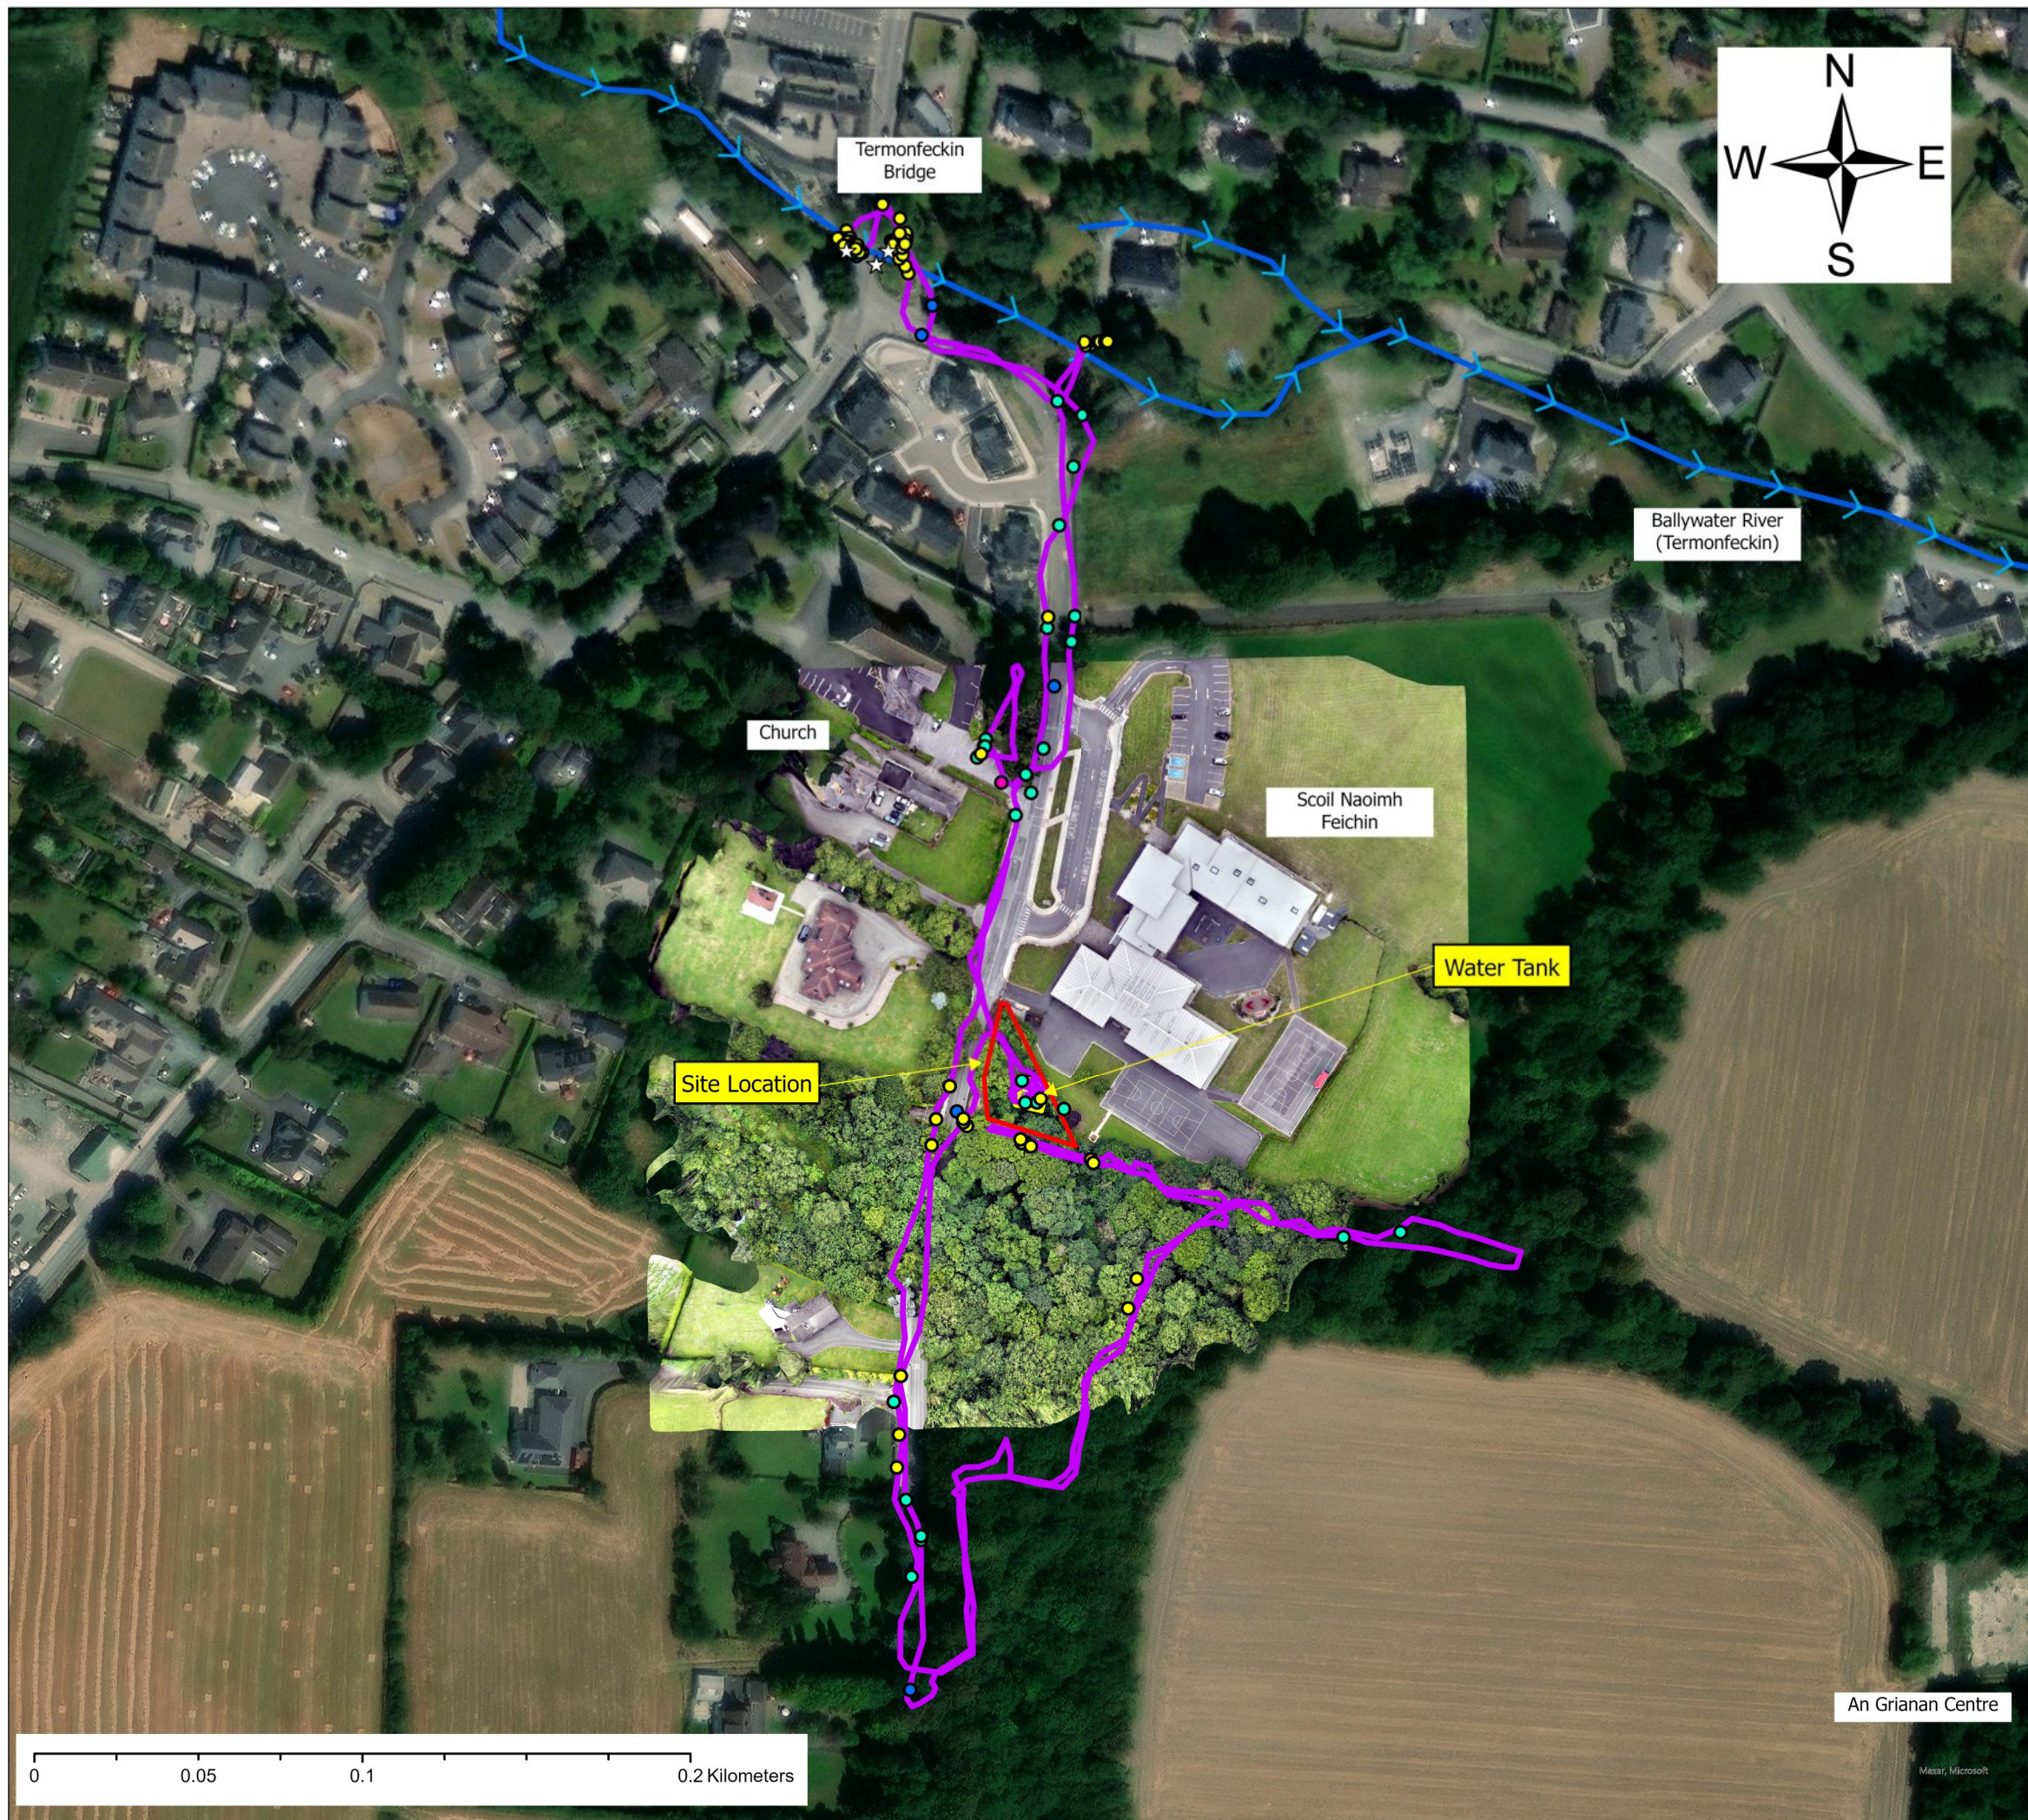

### Legend

- Site Boundary Line
- Concrete Water Tank
- River/Stream Network
- Dusk Survey Transect Line
- ☆ Bat Sightings

**SPECIES**

- *Barbastella barbastellus*
- *Myotis nattereri*
- *Nyctalus leisleri*
- *Pipistrellus pipistrellus*
- *Pipistrellus pygmaeus*
- *Pipistrellus nathusii*


Notes:  
1. ALL LEVELS SHOWN RELATE TO ORDANCE SURVEY DATUM AT MALIN HEAD

Issue	Date	Description	By	Chkd

Client:	Louth County Council
Project:	Appropriate Assessment Screening Report Termonfeckin Playground Site
Title:	Bat Survey Transect Routes and Bat Passes Recorded by Species Dusk Survey 11/07/2023
Scale:	1:1,000 @A1 (1:2,000@A3)
Prepared by:	L.T.
Checked:	P.M.
Date:	29/08/2023
Project Director:	P.MULROY



An Grianan Centre

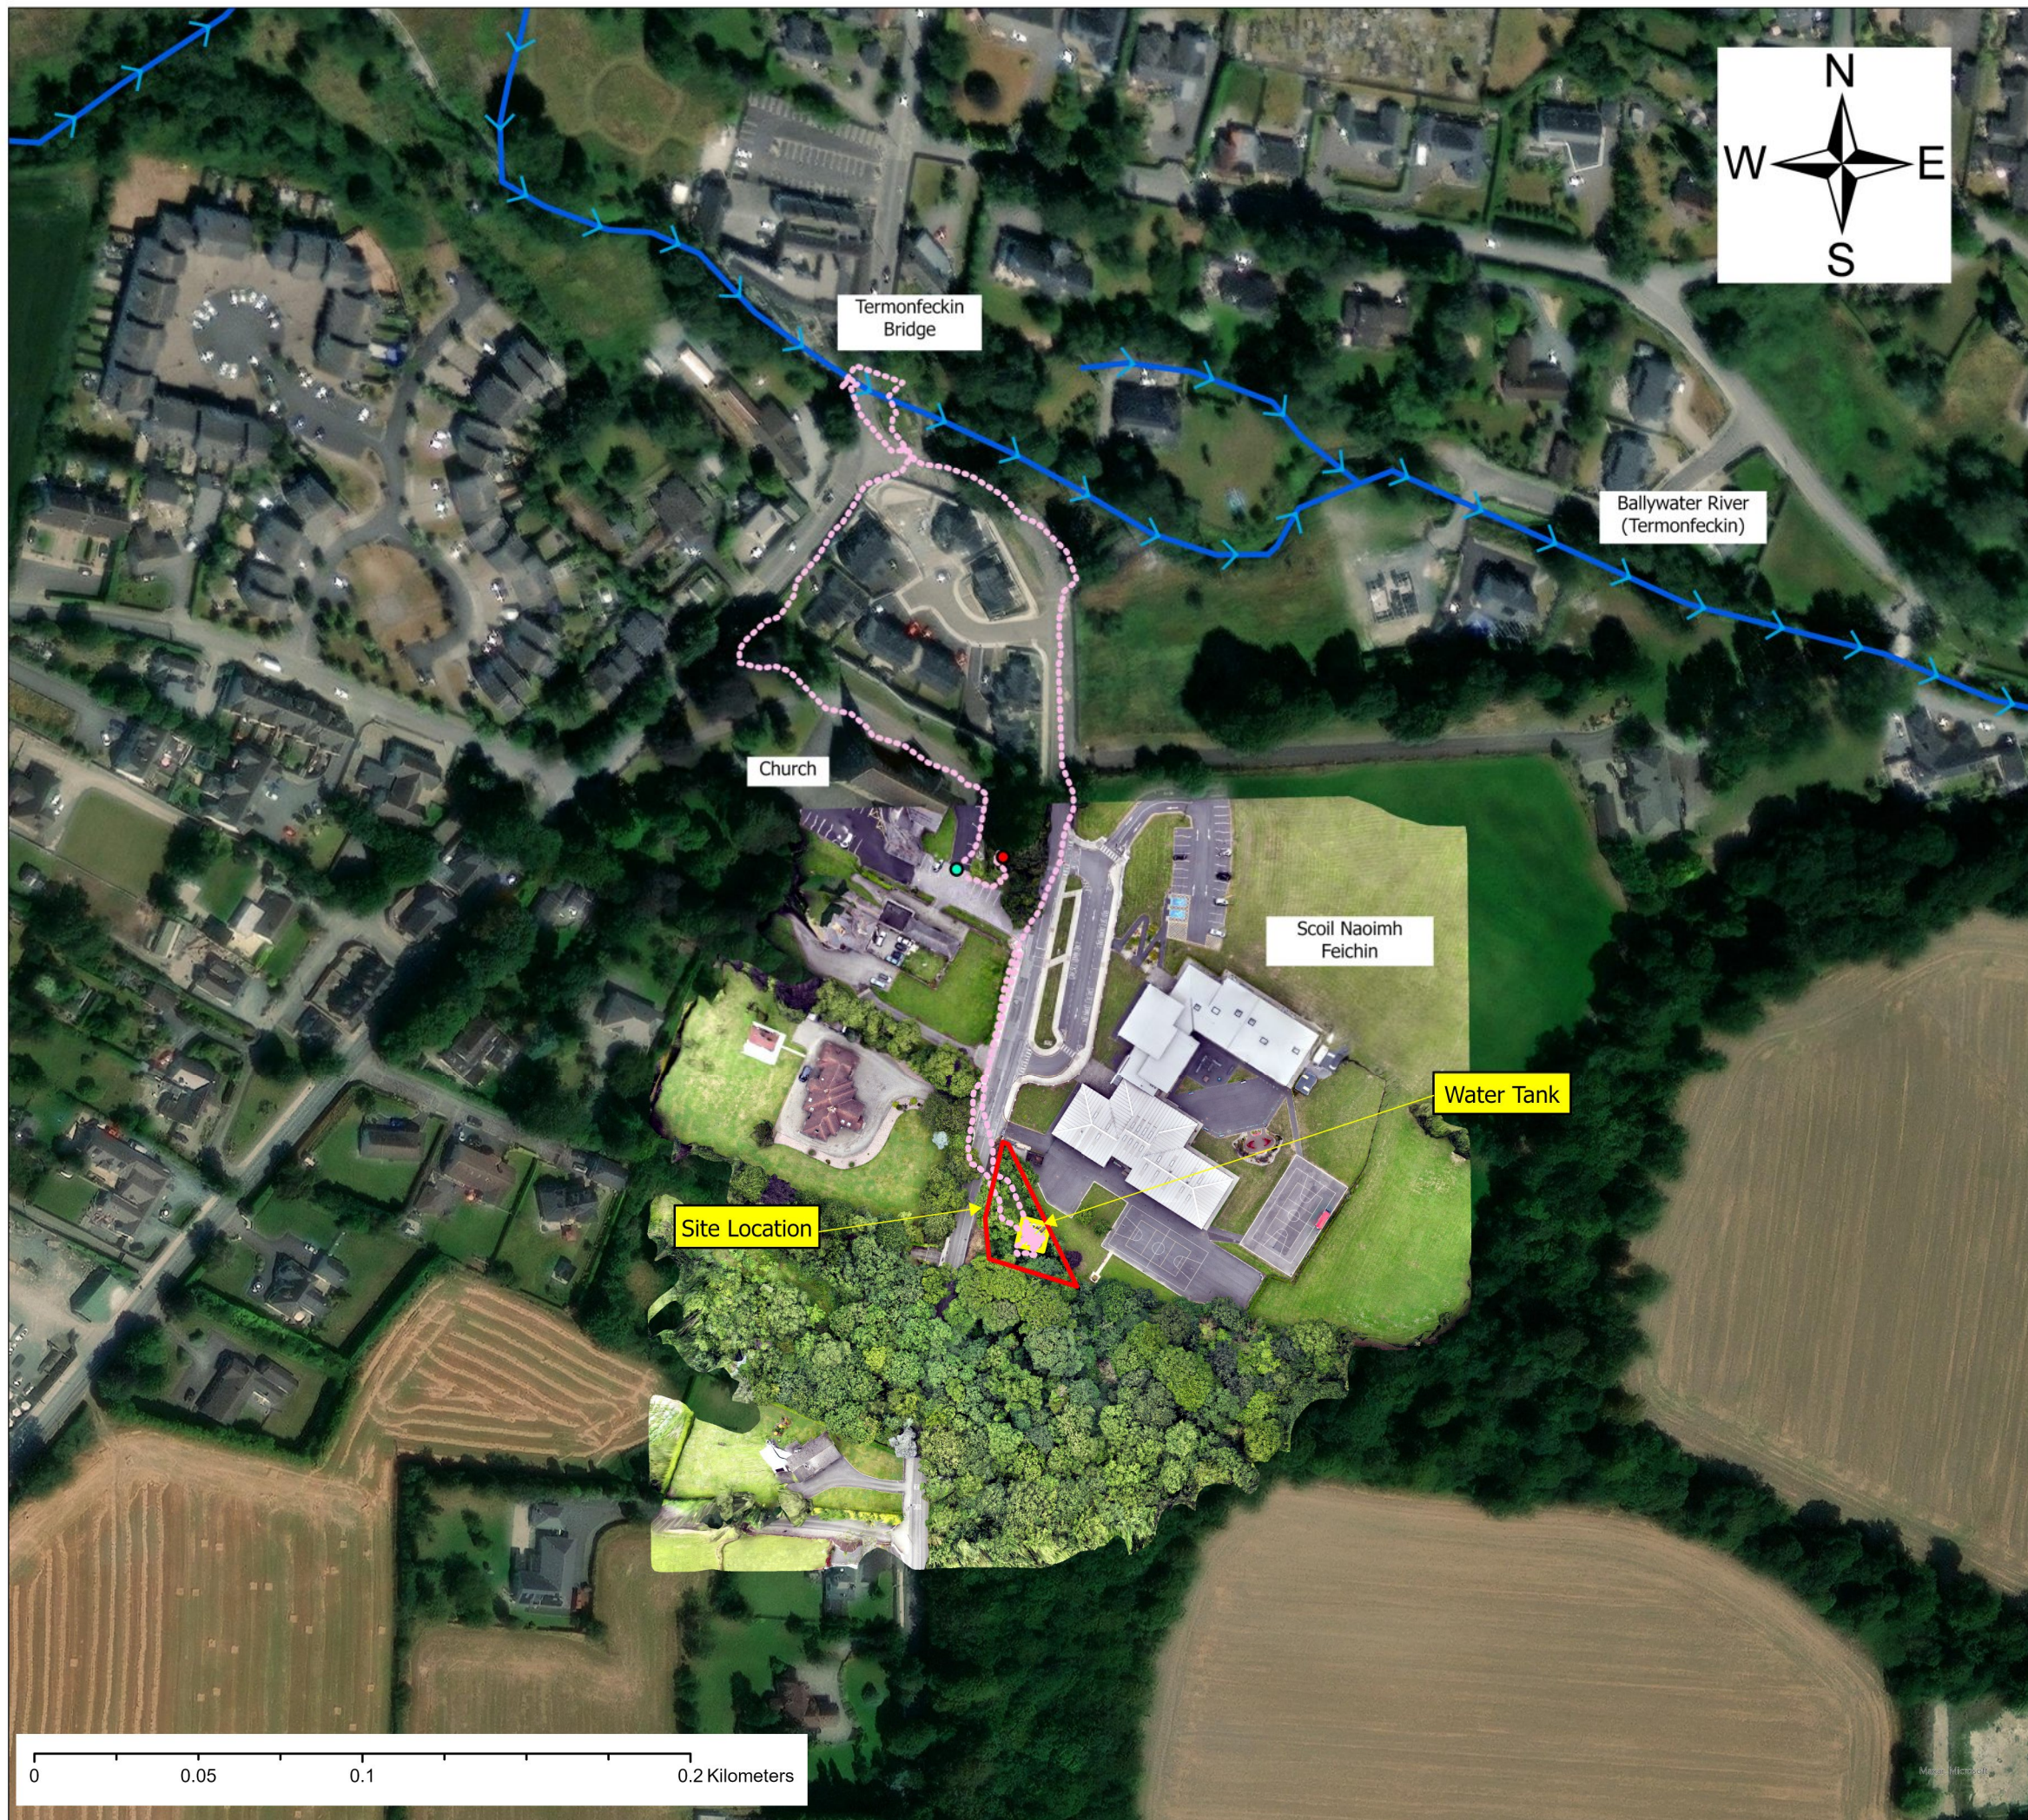

**Legend**

- Site Boundary Line
- Concrete Water Tank
- River/Stream Network
- Dawn Survey Transect

**SPECIES**

- Nyctalus leisleri
- Pipistrellus nathusii

Notes:  
1. ALL LEVELS SHOWN RELATE TO ORDANCE SURVEY DATUM AT MALIN HEAD

Issue	Date	Description	By	Chkd

Client:  
Louth County Council

Project:  
Appropriate Assessment Screening Report  
Termonfeckin Playground Site

Title:  
Bat Survey Transect Routes and Bat Passes Recorded by Species  
Dawn Survey 13/07/2023

Scale:  
1:1,000 @A1 (1:2,000@A3)

Prepared by: L.T.      Checked: P.M.      Date: 29/08/2023  
Project Director: P.MULROY

