

NOTES:



Key:

- ▬ Proposed Part 8 Site Area
- ⊕ Location of Site Notice

OSi Map Ref: 2194_D

**COMHAIRLE CONTAE LÚ
LOUTH COUNTY COUNCIL**

Council Offices, P: +353 419876100
COUNTY HALL F: +353 419839306
DUNDALK E: info@louthcoco.ie
Co.Louth eolas@contaelu.ie

PROJECT TITLE:

Termonfeckin playpark

DRAWING TITLE:

Site location

Scale: 1:1000 Sheet size: A4

Drawn by: AM

OS ref: OSi Map Ref: 2194_D


File ref:

Date: Sept 2023

Issued for: Part 8 Information

Revision: 0

Drawing no: 001

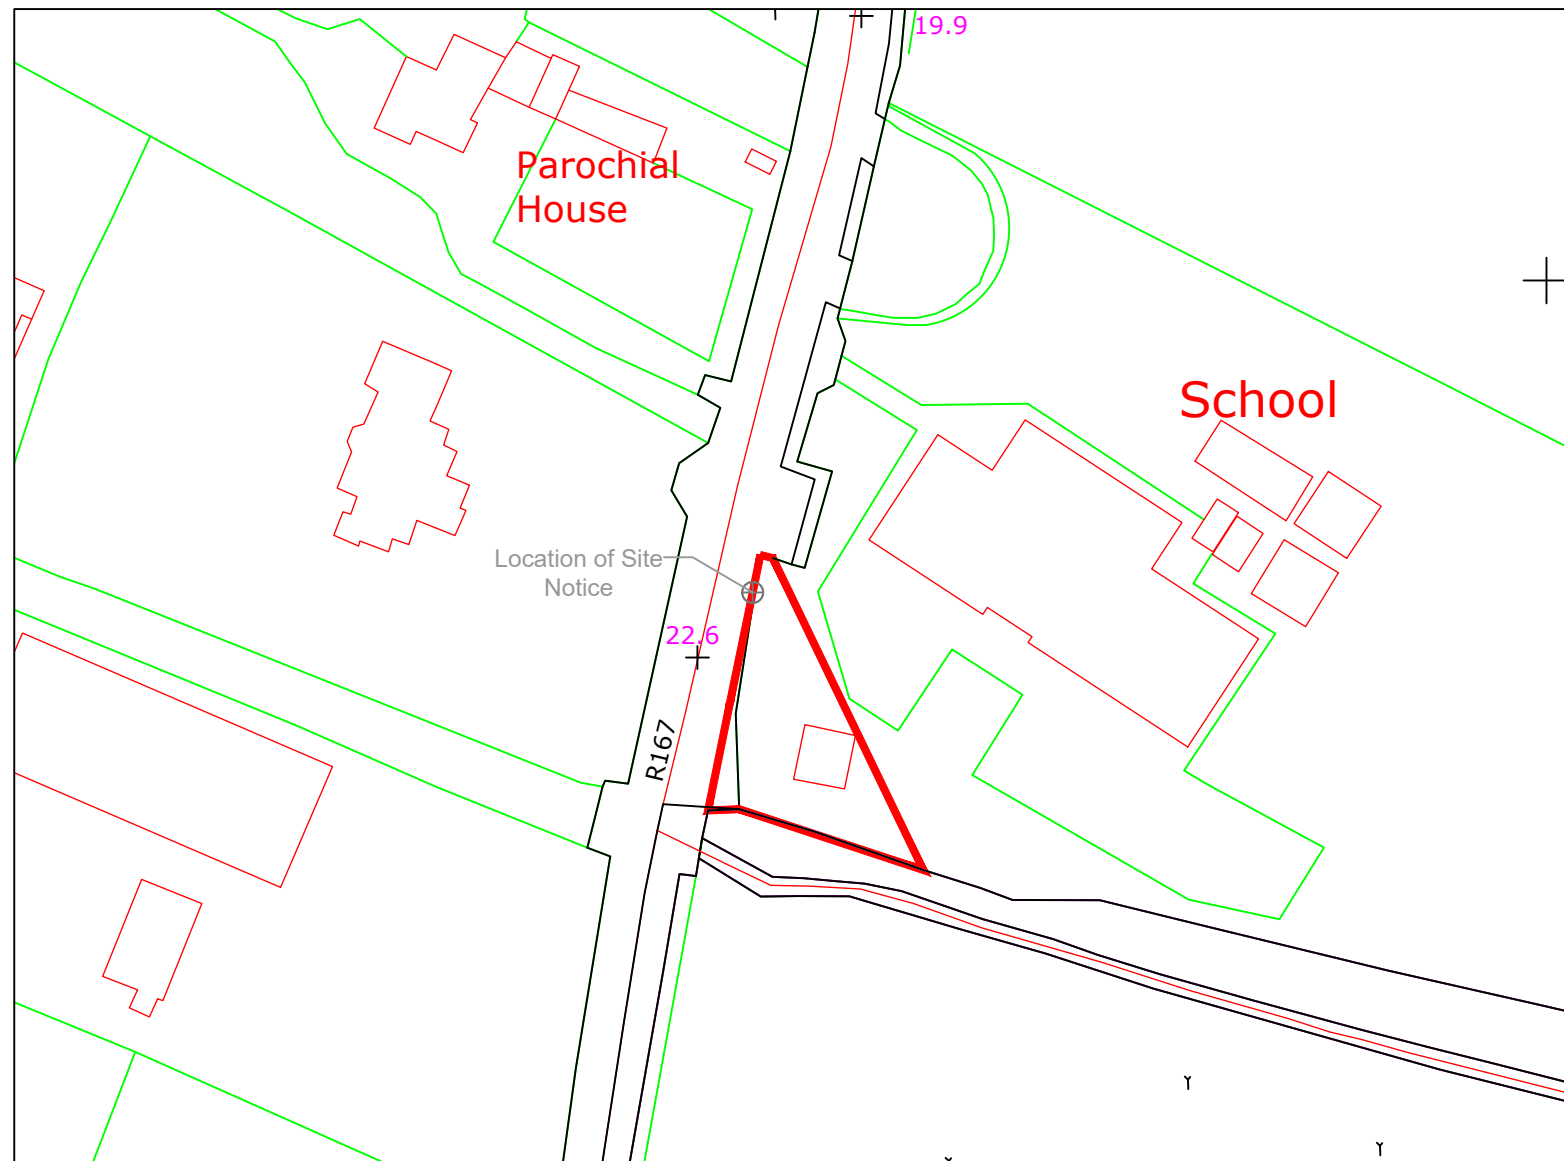

Includes Ordnance Survey Ireland data reproduced under OSI Licence number 2019/30/CCMA/LouthCountyCouncil. Unauthorised reproduction infringes Ordnance Survey Ireland and Government of Ireland copyright. © Ordnance Survey Ireland, 2019

Site Layout Plan 1:1000