












- LEGEND:**
-  BUS LANE
 -  CYCLE TRACK
 -  FOOTPATH
 -  CARRIAGEWAY
 -  GRASS AREA / VERGE
 -  SHARED AREA
 -  BUS STOP LOCATIONS
 -  EXISTING TREE TO BE RETAINED
 -  EXISTING TREE TO BE REMOVED
 -  PROPOSED TREES

File Name: C:\21 Projects\21414 - Louth Active Travel 2021 - Dundalk Inner Relief Road\00\WIP\CIV\DWG\21414-BT-ZZ-DR-Z-0013_Dundalk_Inner_Relief_Road_P02.dwg

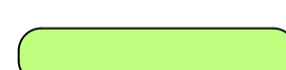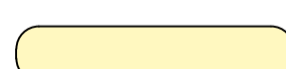




 


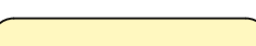


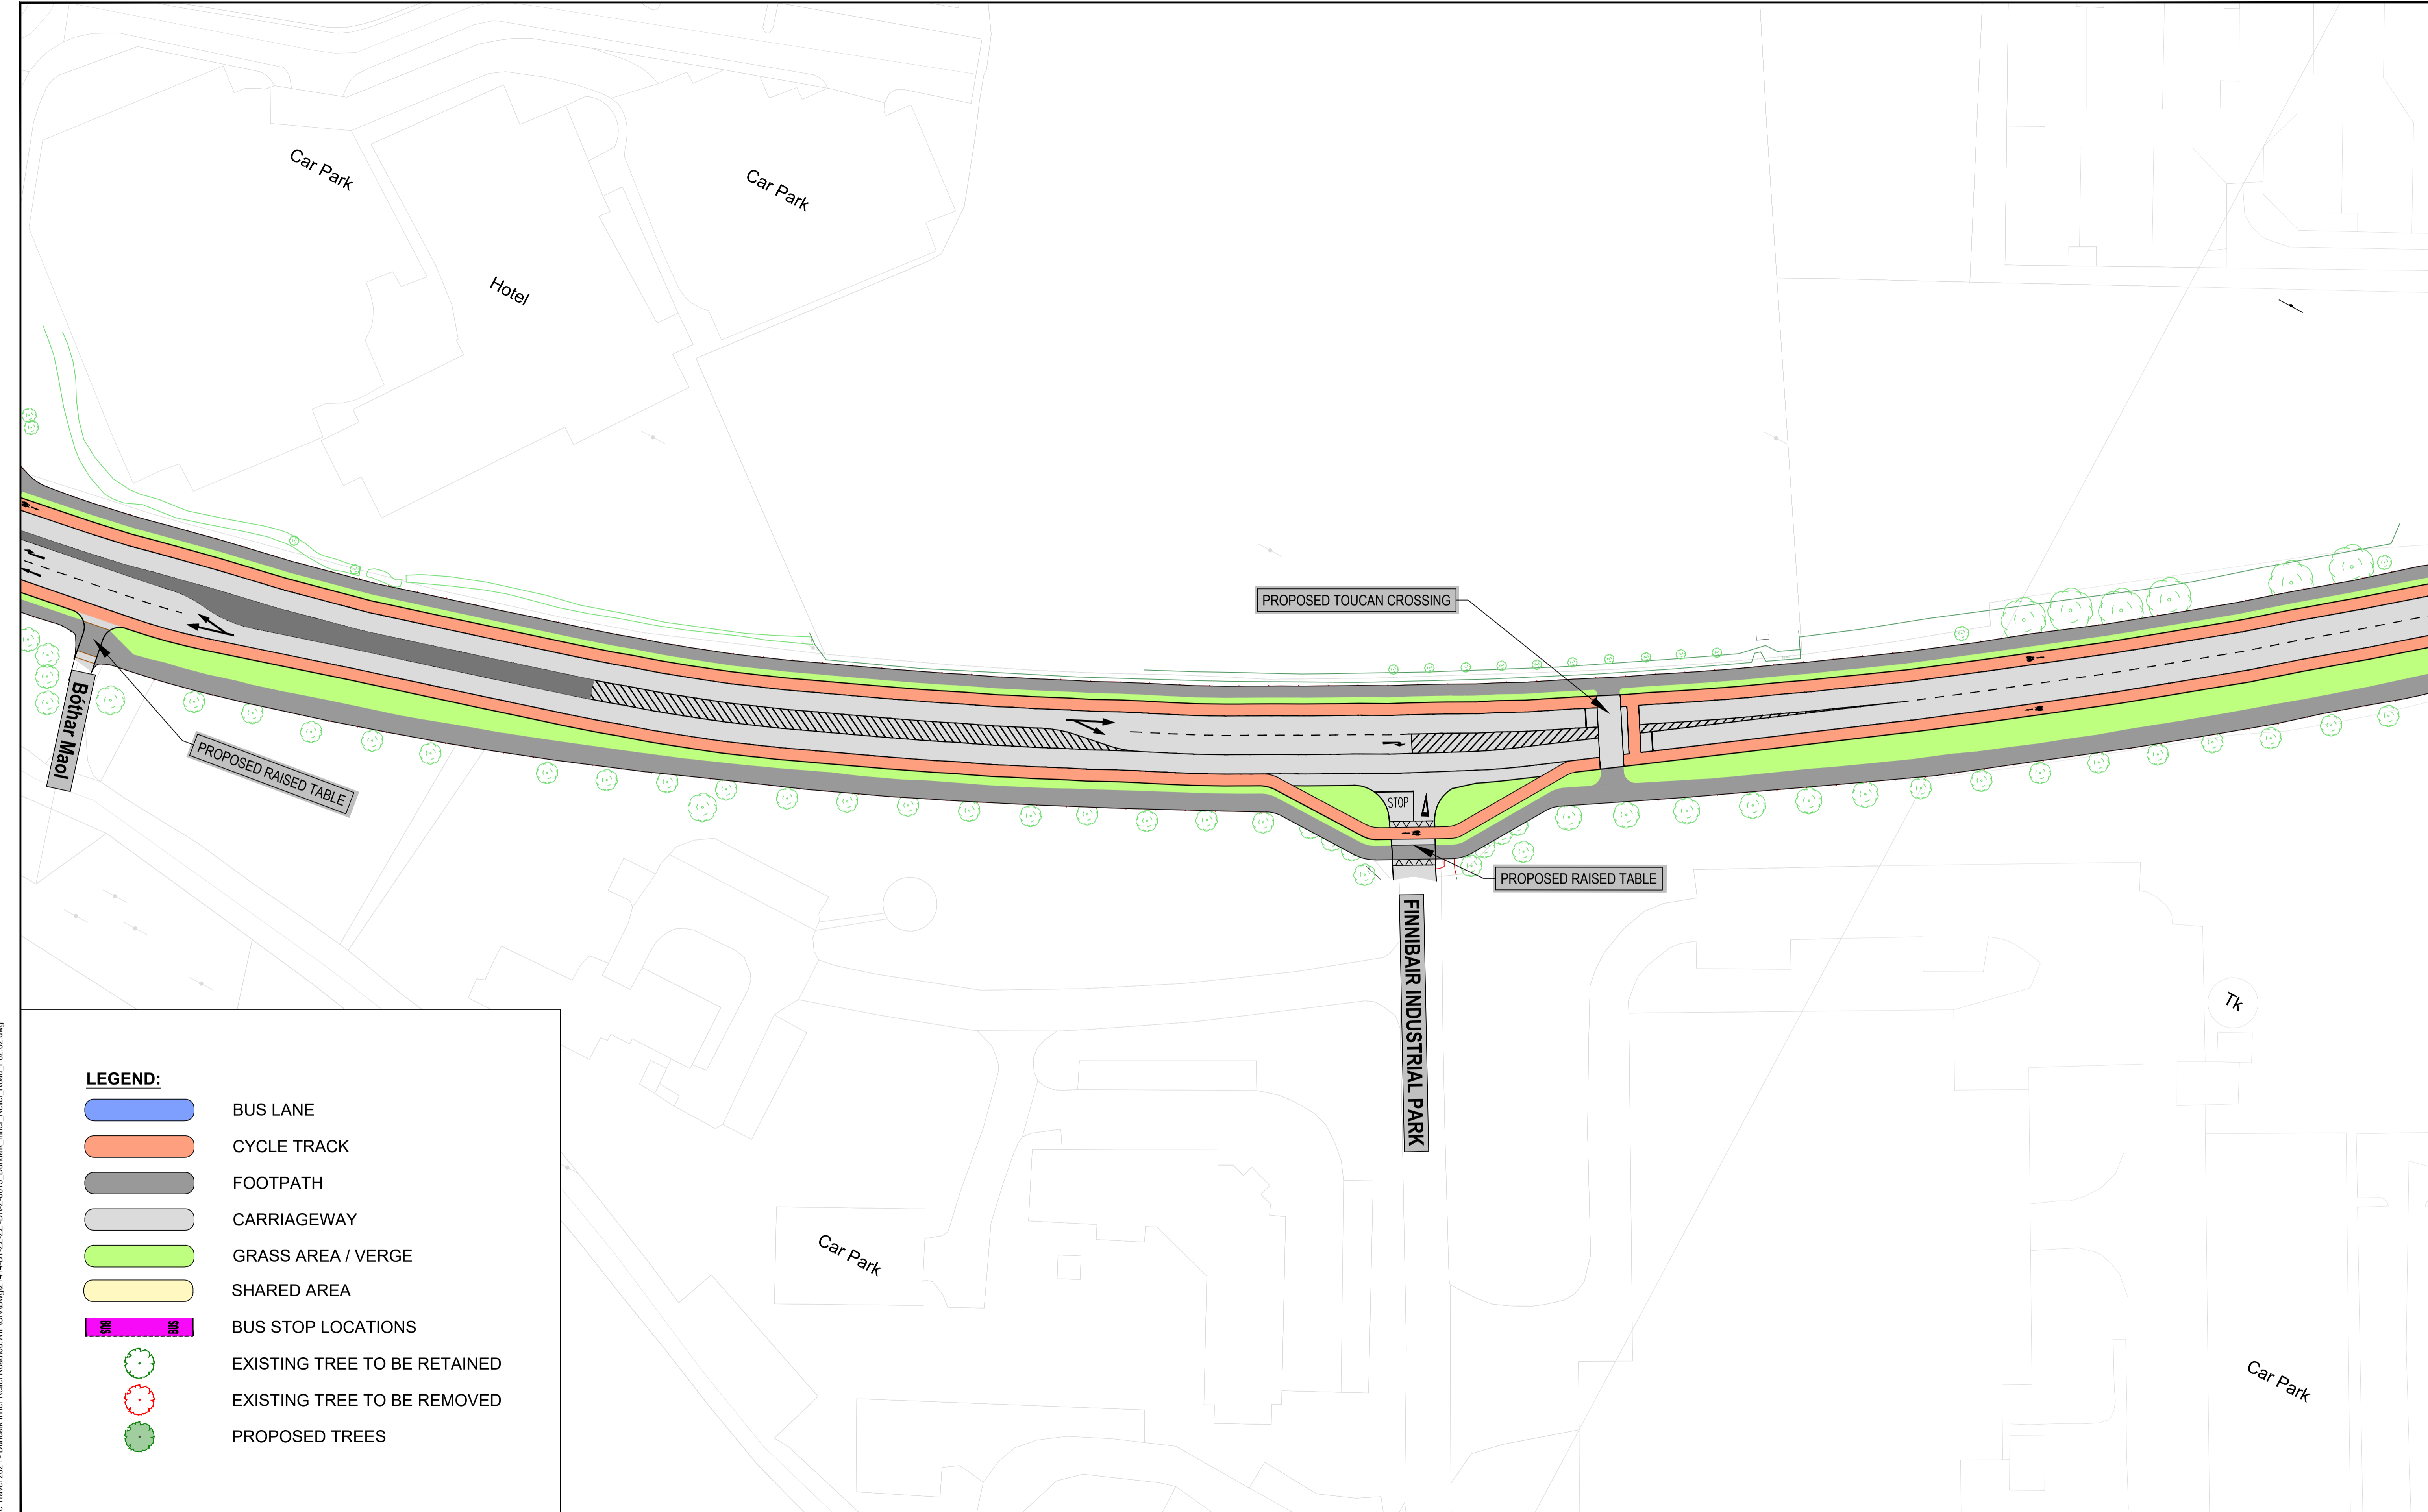


Classon House
Dundrum Business Park,
Dundrum Road,
Dublin 14,
Ireland
Phone: +353 1 485 1400
Email: info@jbarry.ie

Notes
DO NOT SCALE, use figured dimensions only.
All levels are referred to Ordnance Survey Datum, Malin Head.
This drawing is the property of the Transport Infrastructure Ireland, Parkgate Business Centre, Parkgate Street, Dublin 8, Ireland. It is a confidential document and must not be copied, used, or its contents divulged without prior written consent. This document should not be relied on or used in circumstances other than those for which it was originally prepared. Barry Transportation accepts no responsibility for this document to any other party other than the party by whom it was commissioned.


| Rev. | Date | Drawn | Description | Chk'd | Appr. |
|------|------------|-------|---------------------------|-------|-------|
| P02 | 03/07/2023 | AK | FOR REVIEW | | |
| P01 | 19-12-2022 | CPT | DUNDALK INNER RELIEF ROAD | | |

| | | | |
|--|--------------------|-----------------------|----------|
| Project Title: 21414 LOUTH ACTIVE TRAVEL | | Status: S3 | |
| Drawing Title: DUNDALK INNER RELIEF ROAD SHEET 1 OF 14 | | | |
| Designed: AK | File Name: | Drawing No. | Rev: P02 |
| Drawn: AK | Scale at A1: 1:500 | 21414-BT-ZZ-DR-Z-0013 | |
| Approved: | Date: 03/07/2023 | | |
| Checked: | | | |



- LEGEND:**
-  BUS LANE
 -  CYCLE TRACK
 -  FOOTPATH
 -  CARRIAGEWAY
 -  GRASS AREA / VERGE
 -  SHARED AREA
 -  BUS STOP LOCATIONS
 -  EXISTING TREE TO BE RETAINED
 -  EXISTING TREE TO BE REMOVED
 -  PROPOSED TREES

File Name: 0121 Projects\21414 - Louth Active Travel 2021 - Dundalk Inner Relief Road\00\WIP\CAD\21414-BT-ZZ-DR-Z-0013_Dundalk_Inner_Relief_Road_P02_02.dwg

 







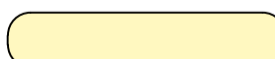


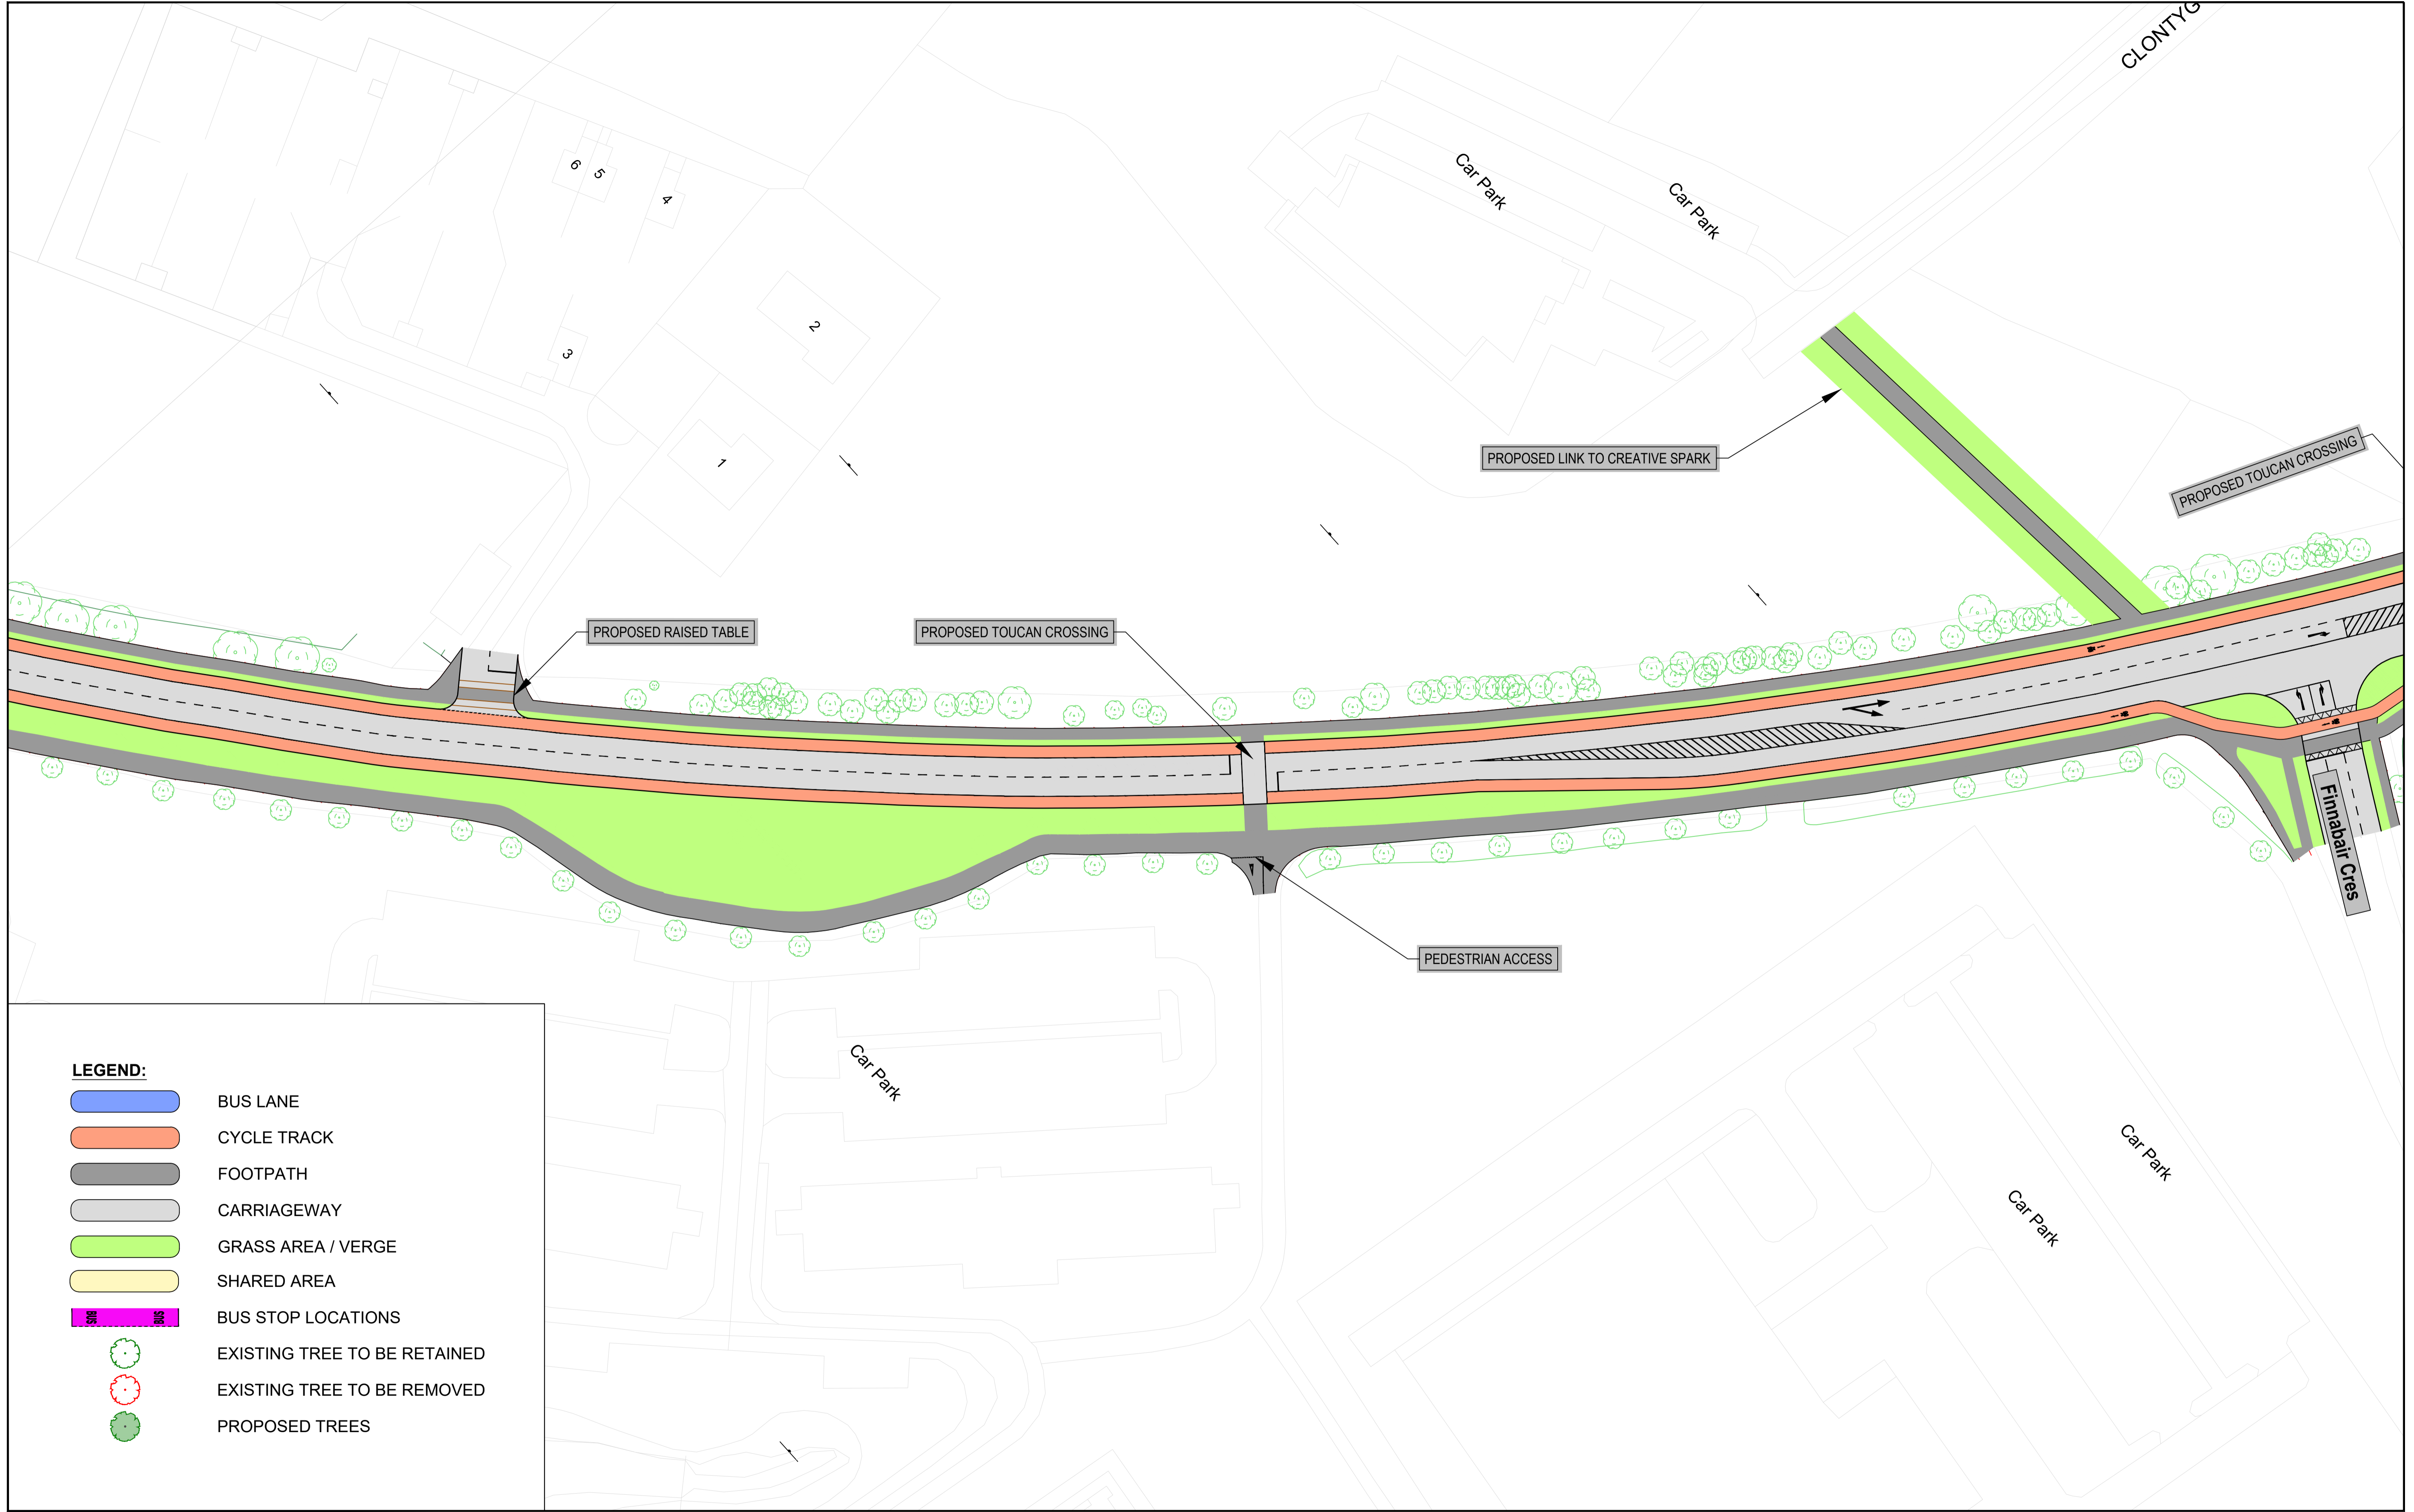


Classon House
Dundrum Business Park,
Dundrum Road,
Dublin 14,
Ireland
Phone: +353 1 485 1400
Email: info@jbarry.ie

Notes
DO NOT SCALE, use figured dimensions only.
All levels are referred to Ordnance Survey Datum, Malin Head.
This drawing is the property of the Transport Infrastructure Ireland, Parkgate Business Centre, Parkgate Street, Dublin 8, Ireland. It is a confidential document and must not be copied, used, or its contents divulged without prior written consent. This document should not be relied on or used in circumstances other than those for which it was originally prepared. Barry Transportation accepts no responsibility for this document to any other party other than the party by whom it was commissioned.


| Rev. | Date | Drawn | Description | Chk'd | Appr. |
|------|------------|-------|---------------------------|-------|-------|
| P02 | 03/07/2023 | AK | FOR REVIEW | | |
| P01 | 19-12-2022 | CPT | DUNDALK INNER RELIEF ROAD | | |

| | | | |
|--|--------------------|-----------------------------------|--|
| Project Title: 21414 LOUTH ACTIVE TRAVEL | | Status: S3 | |
| Drawing Title: DUNDALK INNER RELIEF ROAD SHEET 2 OF 14 | | Drawing No. 21414-BT-ZZ-DR-Z-0013 | |
| Designed: AK | File Name: | Rev: P02 | |
| Drawn: AK | Scale at A1: 1:500 | | |
| Approved: | Date: 03/07/2023 | | |
| Checked: | | | |



- LEGEND:**
-  BUS LANE
 -  CYCLE TRACK
 -  FOOTPATH
 -  CARRIAGEWAY
 -  GRASS AREA / VERGE
 -  SHARED AREA
 -  BUS STOP LOCATIONS
 -  EXISTING TREE TO BE RETAINED
 -  EXISTING TREE TO BE REMOVED
 -  PROPOSED TREES

File Name: 0121 Projects\21414 - Louth Active Travel 2021 - Dundalk Inner Relief Road\00\WIP\CIV\DWG\21414-BT-ZZ-DR-Z-0013_Dundalk_Inner_Relief_Road_P02_02.dwg

 


Classon House
 Dundrum Business Park,
 Dundrum Road,
 Dublin 14,
 Ireland

Phone: +353 1 485 1400
 Email: info@bbarry.ie









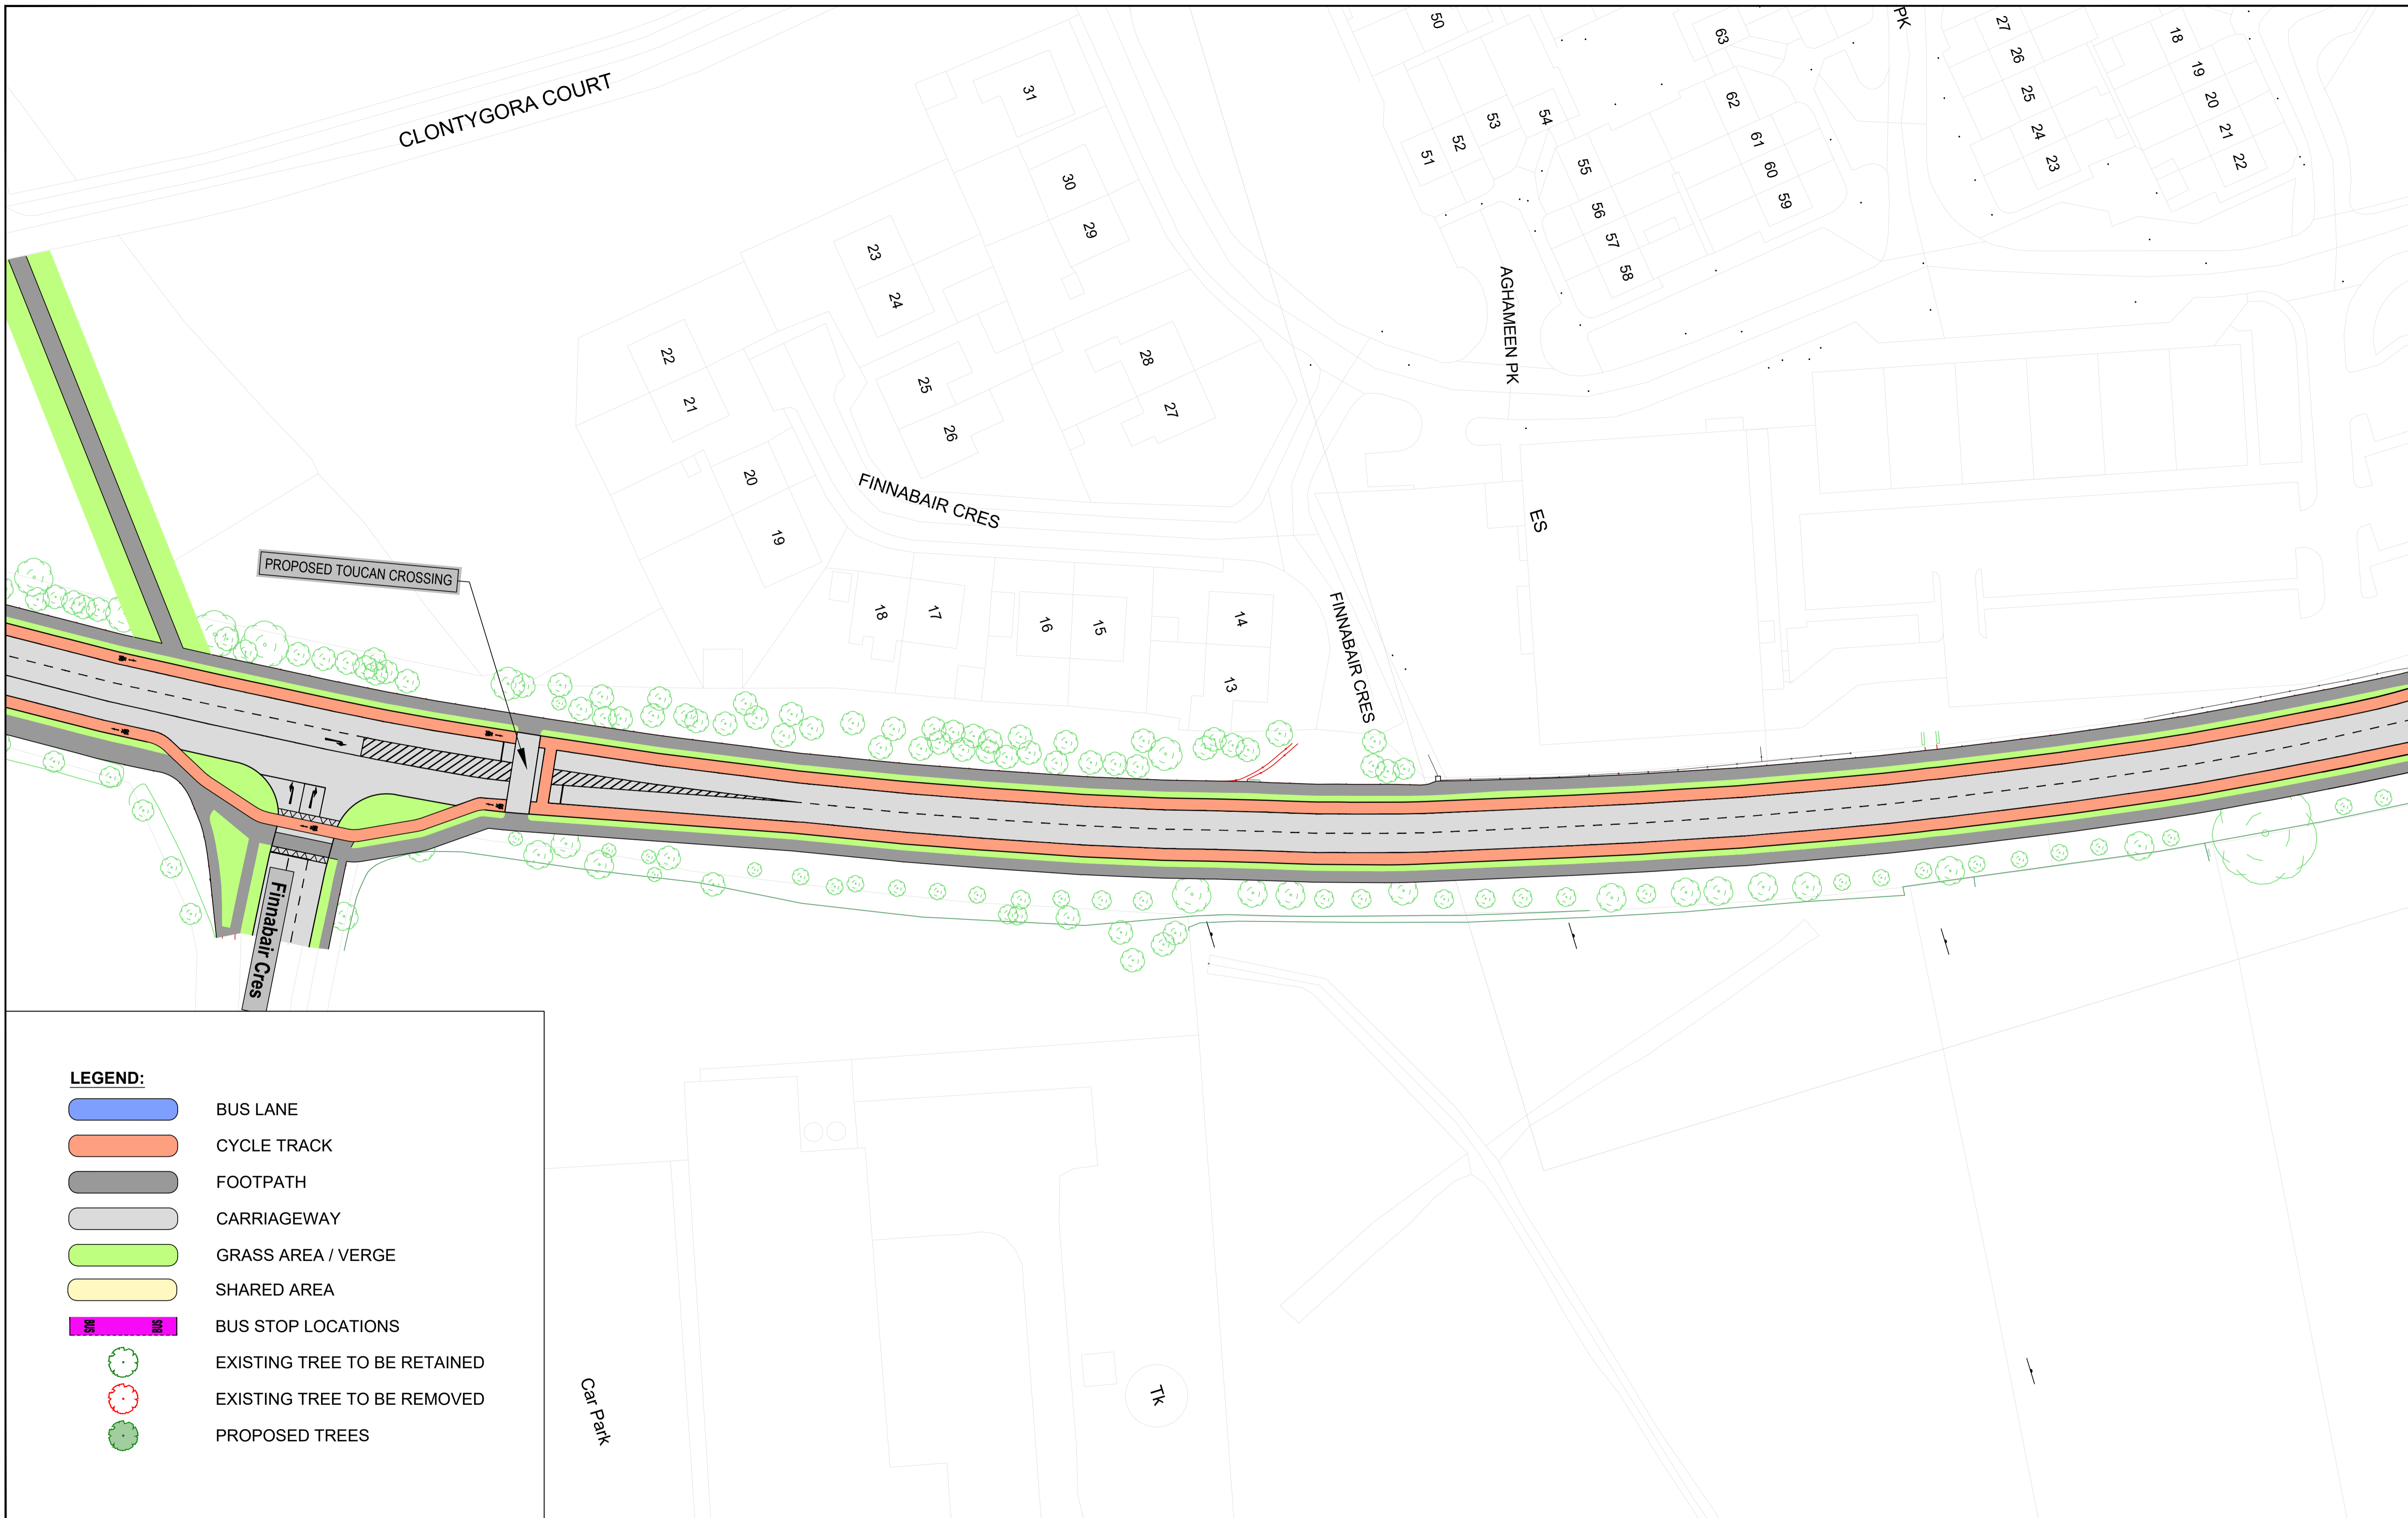

Notes
 DO NOT SCALE, use figured dimensions only.
 All levels are referred to Ordnance Survey Datum, Malin Head.
 This drawing is the property of the Transport Infrastructure Ireland, Parkgate Business Centre, Parkgate Street, Dublin 8, Ireland. It is a confidential document and must not be copied, used, or its contents divulged without prior written consent. This document should not be relied on or used in circumstances other than those for which it was originally prepared. Barry Transportation accepts no responsibility for this document to any other party other than the party by whom it was commissioned.

| Rev. | Date | Drawn | Description | Chk'd | Appr. |
|------|------------|-------|---------------------------|-------|-------|
| P02 | 03/07/2023 | AK | FOR REVIEW | | |
| P01 | 19-12-2022 | CPT | DUNDALK INNER RELIEF ROAD | | |

| | | | |
|--|--------------------|-----------------------------------|--|
| Project Title: 21414 LOUTH ACTIVE TRAVEL | | Status: S3 | |
| Drawing Title: DUNDALK INNER RELIEF ROAD SHEET 3 OF 14 | | Drawing No. 21414-BT-ZZ-DR-Z-0013 | |
| Designed: AK | File Name: | Rev: P02 | |
| Drawn: AK | Scale at A1: 1:500 | | |
| Approved: | Date: 03/07/2023 | | |
| Checked: | | | |

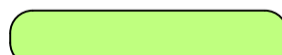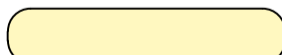

LEGEND:

-  BUS LANE
-  CYCLE TRACK
-  FOOTPATH
-  CARRIAGEWAY
-  GRASS AREA / VERGE
-  SHARED AREA
-  BUS STOP LOCATIONS
-  EXISTING TREE TO BE RETAINED
-  EXISTING TREE TO BE REMOVED
-  PROPOSED TREES

File Name: O:\21 Projects\21414 - Louth Active Travel 2021 - Dundalk Inner Relief Road\00\WIP\CIV\DWG\21414-BT-ZZ-DR-Z-0013_Dundalk_Inner_Relief_Road_P02_02.dwg



BARRY
TRANSPORTATION

Classon House
Dundrum Business Park,
Dundrum Road,
Dublin 14,
Ireland






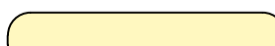




Phone: +353 1 485 1400
Email: info@bbarry.ie

Notes
DO NOT SCALE, use figured dimensions only.
All levels are referred to Ordnance Survey Datum, Malin Head.
This drawing is the property of the Transport Infrastructure Ireland, Parkgate Business Centre, Parkgate Street, Dublin 8, Ireland. It is a confidential document and must not be copied, used, or its contents divulged without prior written consent. This document should not be relied on or used in circumstances other than those for which it was originally prepared. Barry Transportation accepts no responsibility for this document to any other party other than the party by whom it was commissioned.


| Rev. | Date | Drawn | Description | Chk'd | Appr. |
|------|------------|-------|---------------------------|-------|-------|
| P02 | 03/07/2023 | AK | FOR REVIEW | | |
| P01 | 19-12-2022 | CPT | DUNDALK INNER RELIEF ROAD | | |

| | | | |
|--|--------------------|-----------------------|----------|
| Project Title: 21414 LOUTH ACTIVE TRAVEL | | Status: S3 | |
| Drawing Title: DUNDALK INNER RELIEF ROAD SHEET 4 OF 14 | | | |
| Designed: AK | File Name: | Drawing No. | Rev: P02 |
| Drawn: AK | Scale at A1: 1:500 | 21414-BT-ZZ-DR-Z-0013 | |
| Approved: | Date: 03/07/2023 | | |
| Checked: | | | |



- LEGEND:**
-  BUS LANE
 -  CYCLE TRACK
 -  FOOTPATH
 -  CARRIAGEWAY
 -  GRASS AREA / VERGE
 -  SHARED AREA
 -  BUS STOP LOCATIONS
 -  EXISTING TREE TO BE RETAINED
 -  EXISTING TREE TO BE REMOVED
 -  PROPOSED TREES

File Name: C:\21 Projects\21414 - Louth Active Travel 2021 - Dundalk Inner Relief Road\00\WIP\CIV\DWG\21414-BT-ZZ-ZZ-DR-Z-0013_Dundalk_Inner_Relief_Road_P02_02.dwg

 



Classon House
Dundrum Business Park,
Dundrum Road,
Dublin 14,
Ireland
Phone: +353 1 485 1400
Email: info@jbarry.ie

Notes
DO NOT SCALE, use figured dimensions only.
All levels are referred to Ordnance Survey Datum, Malin Head.
This drawing is the property of the Transport Infrastructure Ireland, Parkgate Business Centre, Parkgate Street, Dublin 8, Ireland. It is a confidential document and must not be copied, used, or its contents divulged without prior written consent. This document should not be relied on or used in circumstances other than those for which it was originally prepared. Barry Transportation accepts no responsibility for this document to any other party other than the party by whom it was commissioned.


| Rev. | Date | Drawn | Description | Chk'd | Appr. |
|------|------------|-------|---------------------------|-------|-------|
| P02 | 03/07/2023 | AK | FOR REVIEW | | |
| P01 | 19-12-2022 | CPT | DUNDALK INNER RELIEF ROAD | | |

| | | |
|--|--------------------|--------------------------------------|
| Project Title: 21414 LOUTH ACTIVE TRAVEL | | Status: S3 |
| Drawing Title: DUNDALK INNER RELIEF ROAD SHEET 5 OF 14 | | |
| Designed: AK | File Name: | Drawing No. 21414-BT-ZZ-ZZ-DR-Z-0013 |
| Drawn: AK | Scale at A1: 1:500 | Rev: P02 |
| Approved: | Date: 03/07/2023 | |
| Checked: | | |

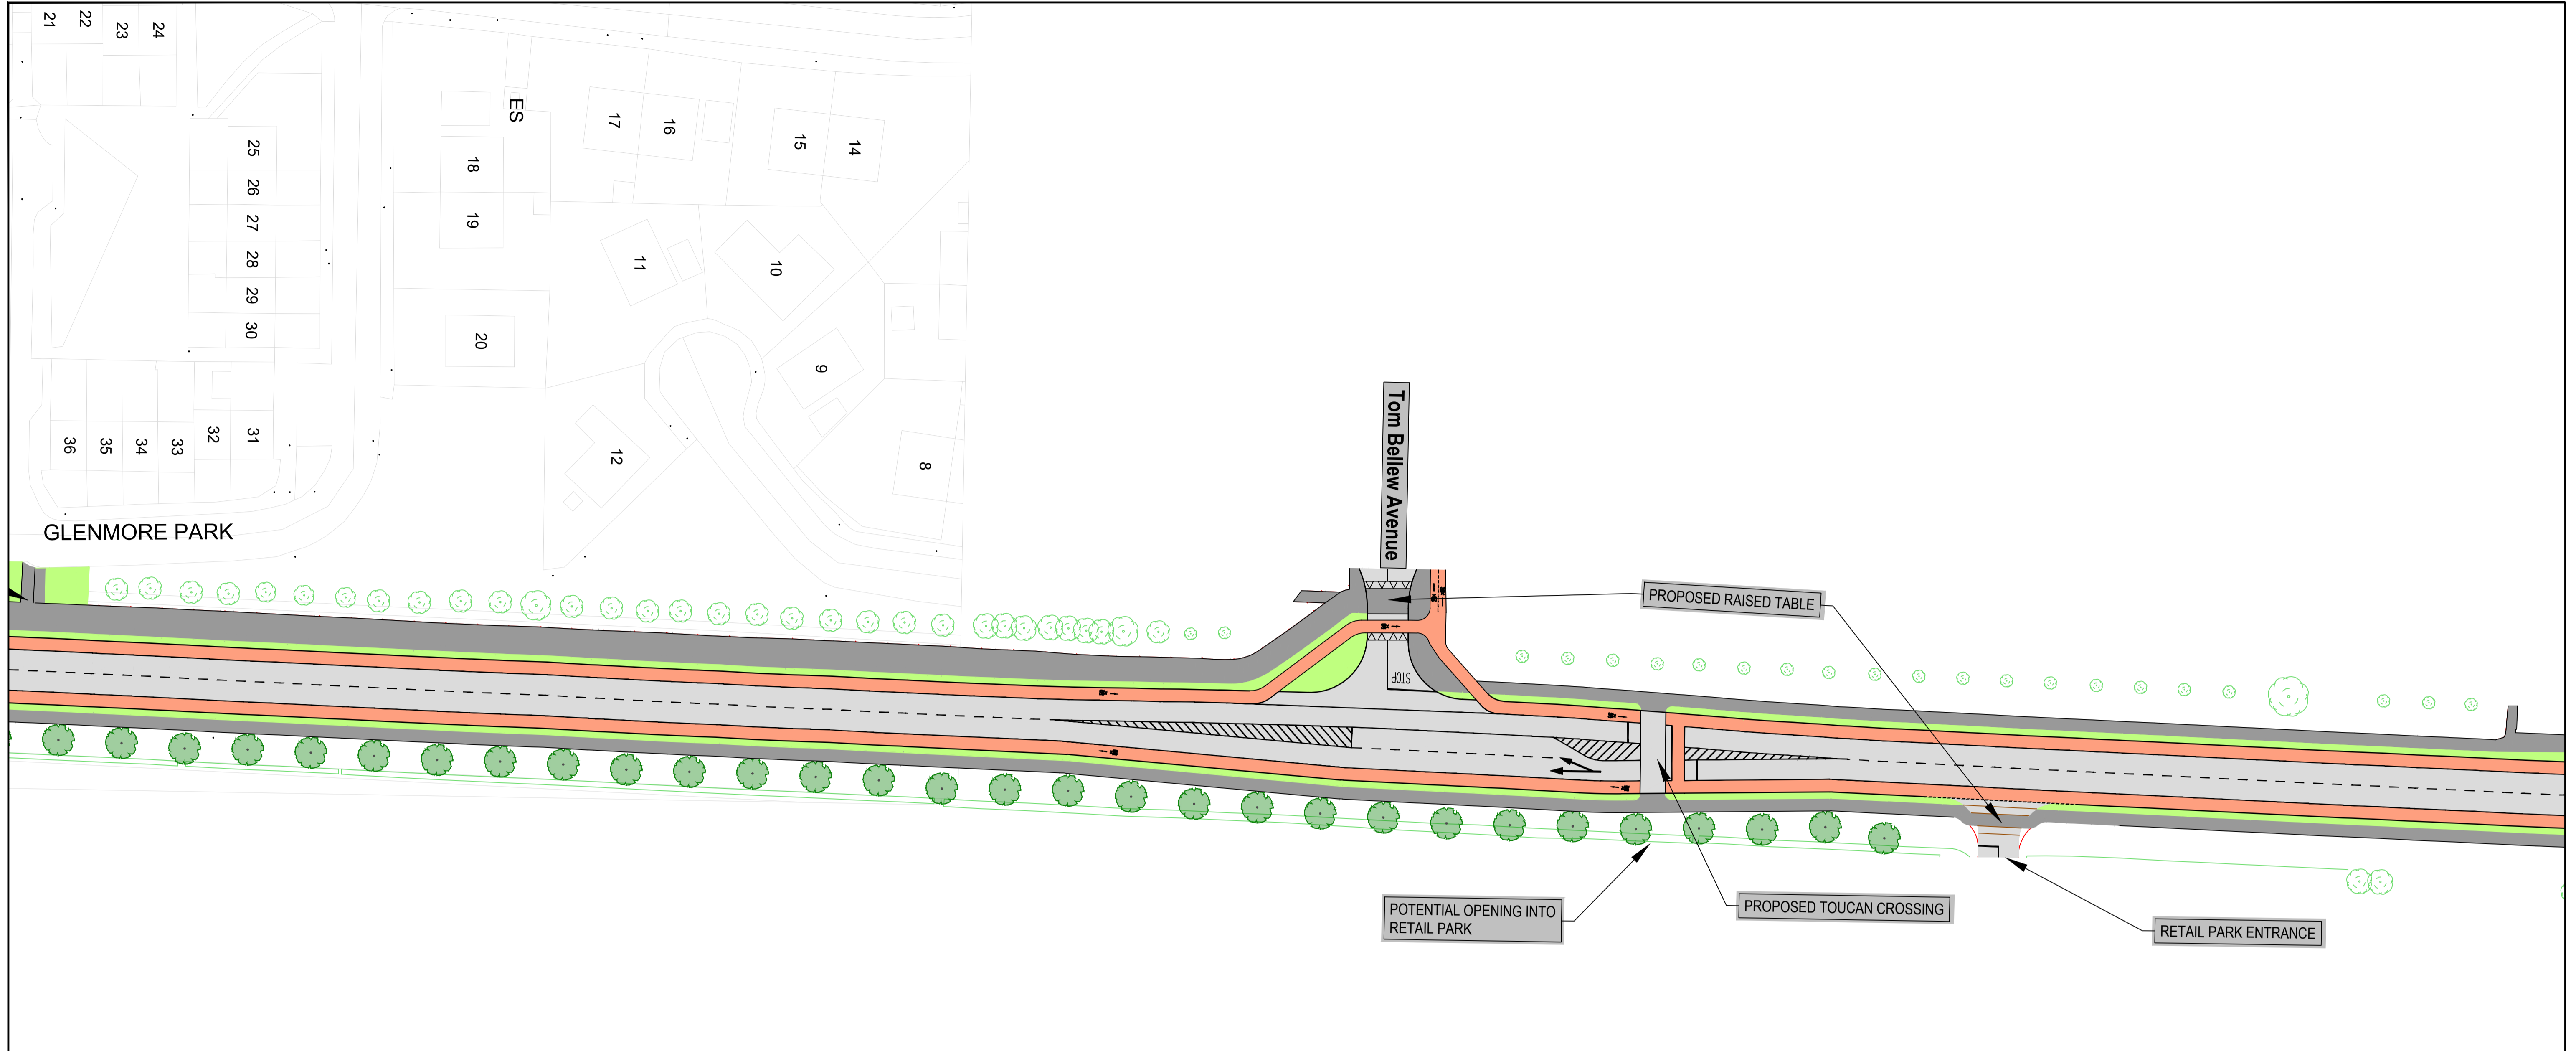

- LEGEND:**
- BUS LANE
 - CYCLE TRACK
 - FOOTPATH
 - CARRIAGEWAY
 - GRASS AREA / VERGE
 - SHARED AREA
 - BUS STOP LOCATIONS
 - EXISTING TREE TO BE RETAINED
 - EXISTING TREE TO BE REMOVED
 - PROPOSED TREES

File Name: 0121 Projects\21414 - Louth Active Travel 2021 - Dundalk Inner Relief Road\00\WIP\CIV\DWG\21414-BT-ZZ-DR-Z-0013_Dundalk_Inner_Relief_Road_P02.dwg

 

BARRY
TRANSPORTATION


Classon House
Dundrum Business Park,
Dundrum Road,
Dublin 14,
Ireland

Phone: +353 1 485 1400
Email: info@jbarry.ie






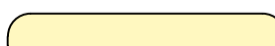


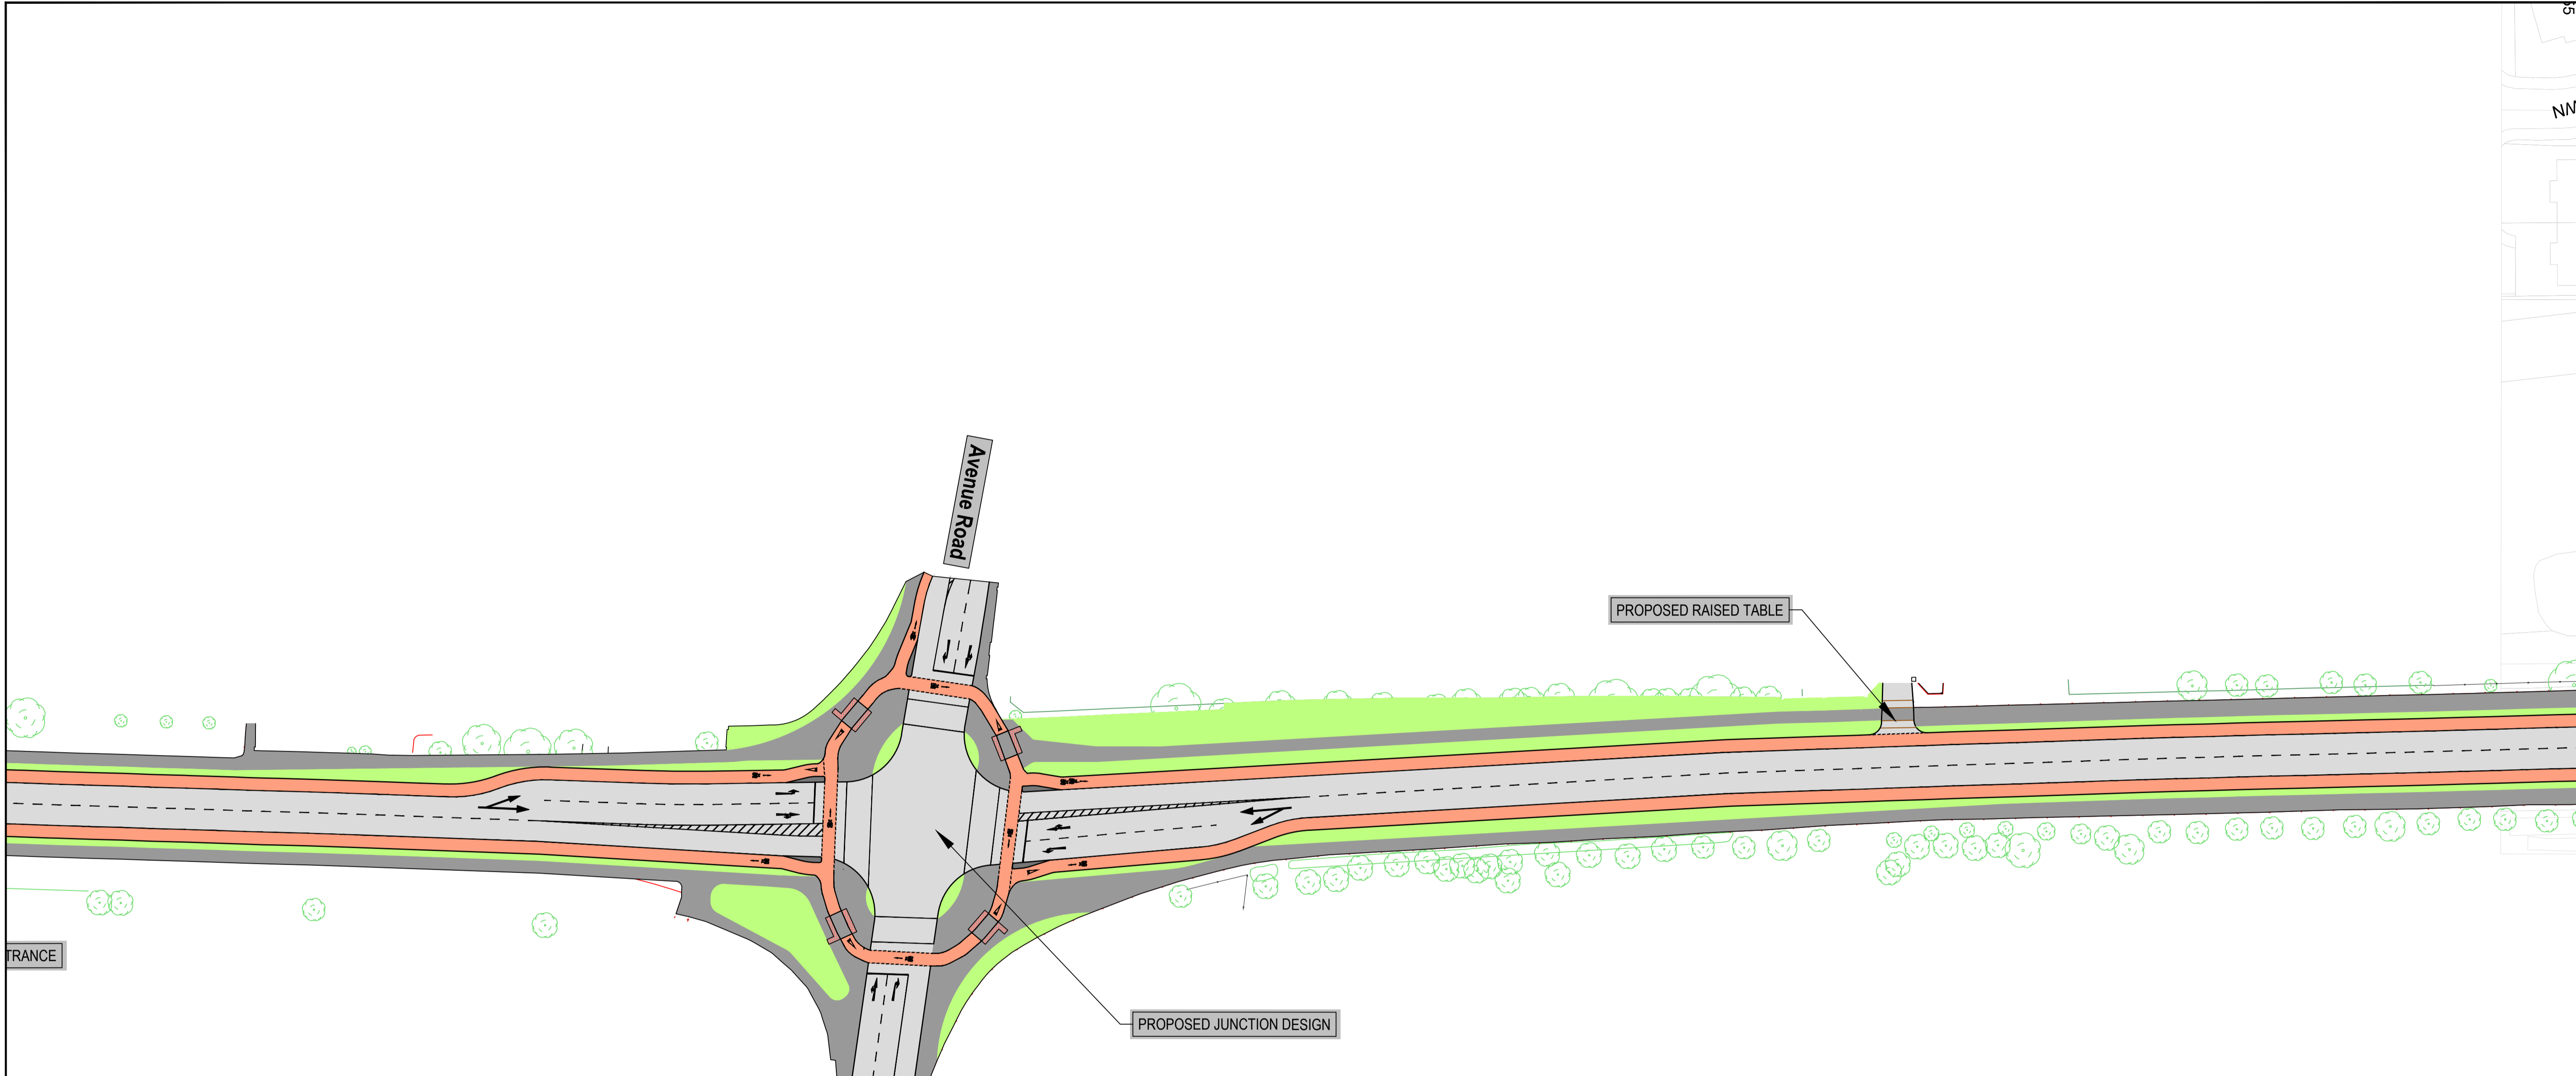

Notes
DO NOT SCALE, use figured dimensions only.
All levels are referred to Ordnance Survey Datum, Malin Head.
This drawing is the property of the Transport Infrastructure Ireland, Parkgate Business Centre, Parkgate Street, Dublin 8, Ireland. It is a confidential document and must not be copied, used, or its contents divulged without prior written consent. This document should not be relied on or used in circumstances other than those for which it was originally prepared. Barry Transportation accepts no responsibility for this document to any other party other than the party by whom it was commissioned.

| Rev. | Date | Drawn | Description | Chk'd | Appr. |
|------|------------|-------|---------------------------|-------|-------|
| P02 | 03/07/2023 | AK | FOR REVIEW | | |
| P01 | 19-12-2022 | CPT | DUNDALK INNER RELIEF ROAD | | |

| | | | |
|--|--------------------|-----------------------|------|
| Project Title: 21414 LOUTH ACTIVE TRAVEL | | Status: S3 | |
| Drawing Title: DUNDALK INNER RELIEF ROAD SHEET 6 OF 14 | | | |
| Designed: AK | File Name: | Drawing No. | Rev: |
| Drawn: AK | | 21414-BT-ZZ-DR-Z-0013 | P02 |
| Approved: | Scale at A1: 1:500 | | |
| Checked: | Date: 03/07/2023 | | |



LEGEND:

-  BUS LANE
-  CYCLE TRACK
-  FOOTPATH
-  CARRIAGEWAY
-  GRASS AREA / VERGE
-  SHARED AREA
-  BUS STOP LOCATIONS
-  EXISTING TREE TO BE RETAINED
-  EXISTING TREE TO BE REMOVED
-  PROPOSED TREES




Classon House
Dundrum Business Park,
Dundrum Road,
Dublin 14,
Ireland


Phone: +353 1 485 1400
Email: info@jbarry.ie

Notes
DO NOT SCALE, use figured dimensions only.
All levels are referred to Ordnance Survey Datum, Malin Head.
This drawing is the property of the Transport Infrastructure Ireland, Parkgate Business Centre, Parkgate Street, Dublin 8, Ireland. It is a confidential document and must not be copied, used, or its contents divulged without prior written consent. This document should not be relied on or used in circumstances other than those for which it was originally prepared. Barry Transportation accepts no responsibility for this document to any other party other than the party by whom it was commissioned.

| Rev. | Date | Drawn | Description | Chk'd | Appr. |
|------|------------|-------|---------------------------|-------|-------|
| P02 | 03/07/2023 | AK | FOR REVIEW | | |
| P01 | 19-12-2022 | CPT | DUNDALK INNER RELIEF ROAD | | |

| | | | |
|--|--------------------|-----------------------------------|----------|
| Project Title: 21414 LOUTH ACTIVE TRAVEL | | Status: S3 | |
| Drawing Title: DUNDALK INNER RELIEF ROAD SHEET 7 OF 14 | | | |
| Designed: AK | File Name: | Drawing No. 21414-BT-ZZ-DR-Z-0013 | Rev: P02 |
| Drawn: AK | Scale at A1: 1:500 | | |
| Approved: | Date: 03/07/2023 | | |
| Checked: | | | |

File Name: O:\21 Projects\21414 - Louth Active Travel 2021 - Dundalk Inner Relief Road\00\WIP\CIV\DWG\21414-BT-ZZ-DR-Z-0013_Dundalk_Inner_Relief_Road_P02_02.dwg

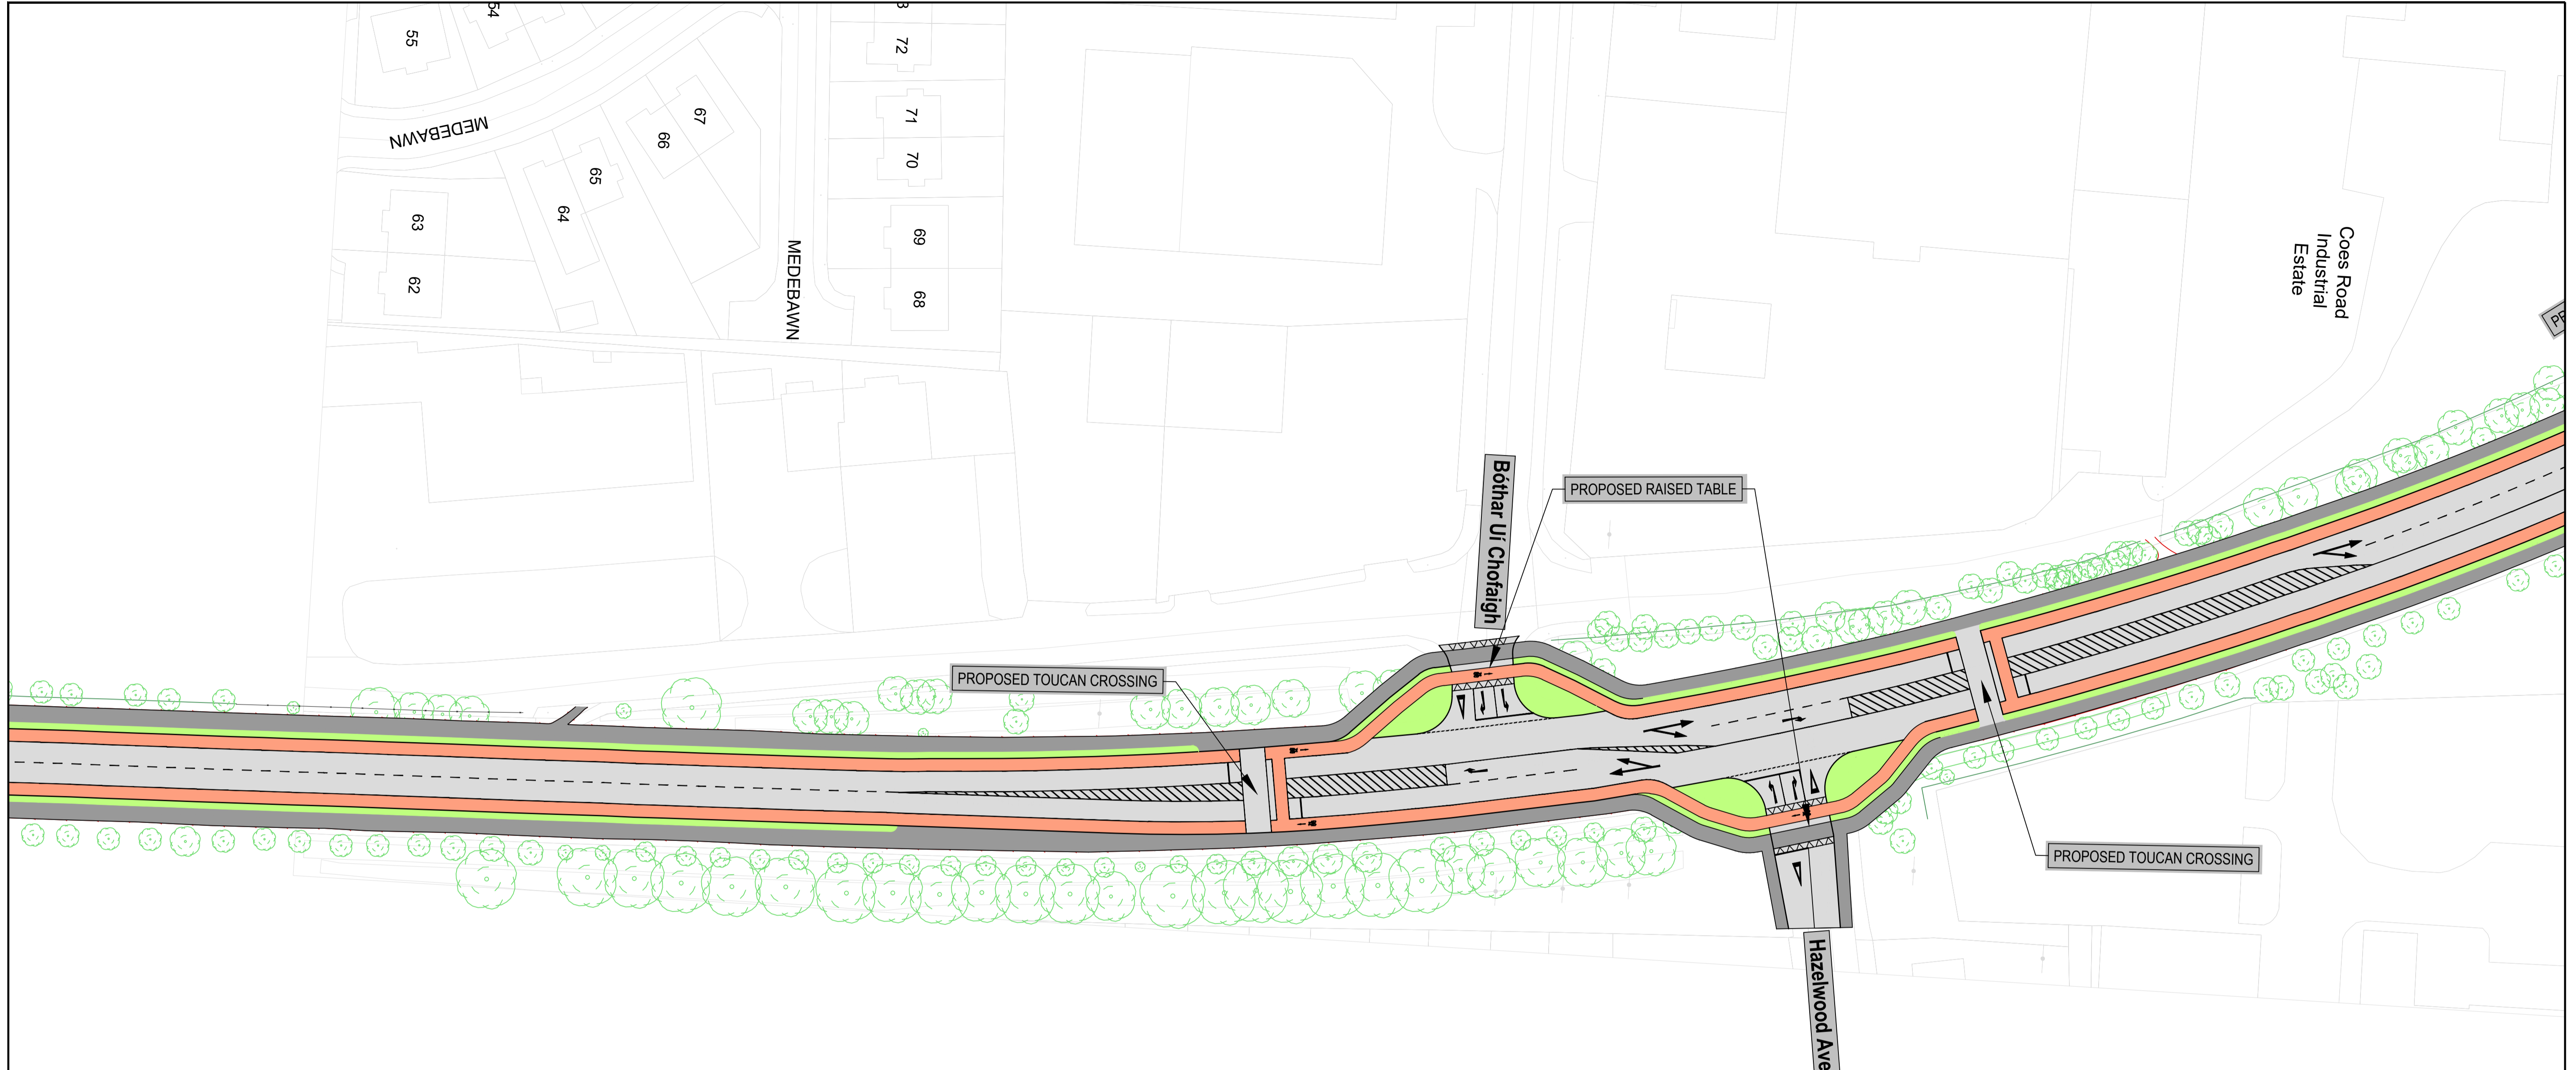

- LEGEND:**
- BUS LANE
 - CYCLE TRACK
 - FOOTPATH
 - CARRIAGEWAY
 - GRASS AREA / VERGE
 - SHARED AREA
 - BUS STOP LOCATIONS
 - EXISTING TREE TO BE RETAINED
 - EXISTING TREE TO BE REMOVED
 - PROPOSED TREES

File Name: C:\21 Projects\21414 - Louth Active Travel 2021 - Dundalk Inner Relief Road\00\WIP\CIV\DWG\21414-BT-ZZ-DR-Z-0013_Dundalk_Inner_Relief_Road_P02.dwg




Classon House
Dundrum Business Park,
Dundrum Road,
Dublin 14,
Ireland

Phone: +353 1 485 1400
Email: info@bbarry.ie

Notes
DO NOT SCALE, use figured dimensions only.
All levels are referred to Ordnance Survey Datum, Malin Head.
This drawing is the property of the Transport Infrastructure Ireland, Parkgate Business Centre, Parkgate Street, Dublin 8, Ireland. It is a confidential document and must not be copied, used, or its contents divulged without prior written consent. This document should not be relied on or used in circumstances other than those for which it was originally prepared. Barry Transportation accepts no responsibility for this document to any other party other than the party by whom it was commissioned.

| Rev. | Date | Drawn | Description | Chk'd | Appr. |
|------|------------|-------|---------------------------|-------|-------|
| P02 | 03/07/2023 | AK | FOR REVIEW | | |
| P01 | 19-12-2022 | CPT | DUNDALK INNER RELIEF ROAD | | |

| | | | |
|--|--------------------|-----------------------------------|--|
| Project Title: 21414 LOUTH ACTIVE TRAVEL | | Status: S3 | |
| Drawing Title: DUNDALK INNER RELIEF ROAD SHEET 8 OF 14 | | Drawing No. 21414-BT-ZZ-DR-Z-0013 | |
| Designed: AK | File Name: | Rev: P02 | |
| Drawn: AK | Scale at A1: 1:500 | | |
| Approved: | Date: 03/07/2023 | | |
| Checked: | | | |

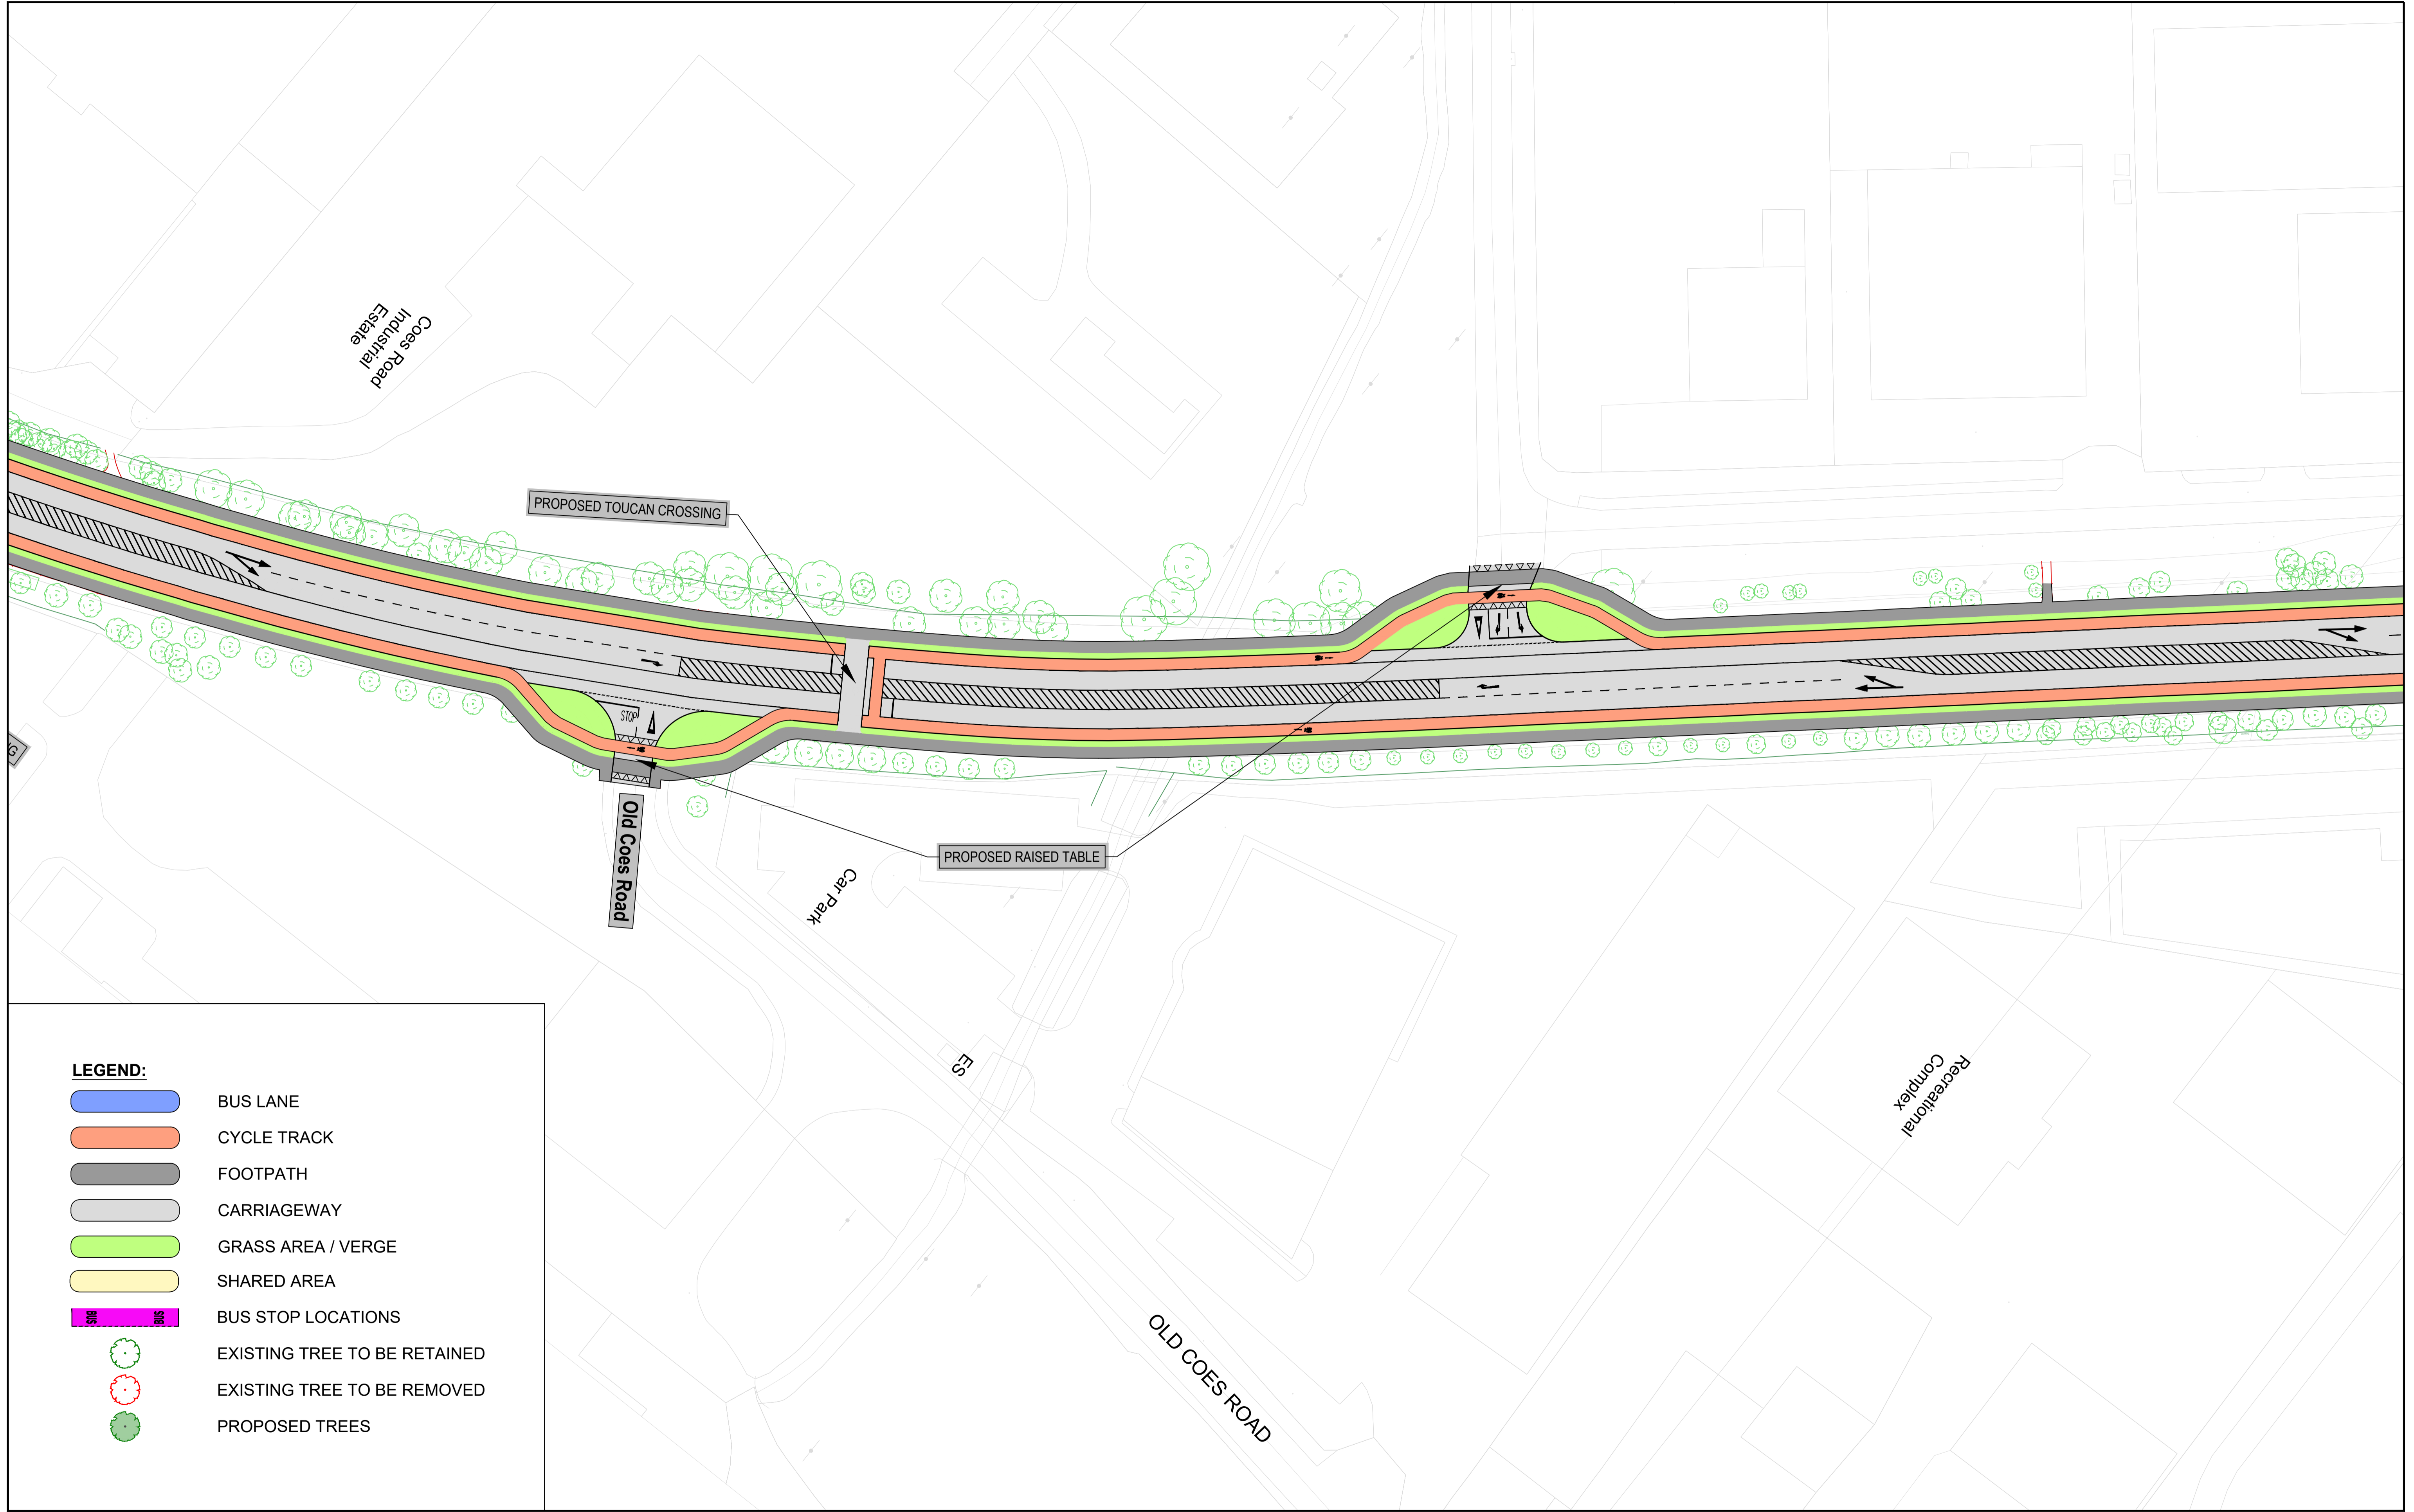

- LEGEND:**
- BUS LANE
 - CYCLE TRACK
 - FOOTPATH
 - CARRIAGEWAY
 - GRASS AREA / VERGE
 - SHARED AREA
 - BUS STOP LOCATIONS
 - EXISTING TREE TO BE RETAINED
 - EXISTING TREE TO BE REMOVED
 - PROPOSED TREES

File Name: C:\21 Projects\21414 - Louth Active Travel 2021 - Dundalk Inner Relief Road\00\WIP\CAD\21414-BT-ZZ-DR-Z-003_Dundalk_Inner_Relief_Road_P02.dwg



BARRY
TRANSPORTATION


Classon House
Dundrum Business Park,
Dundrum Road,
Dublin 14,
Ireland






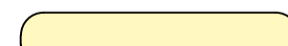


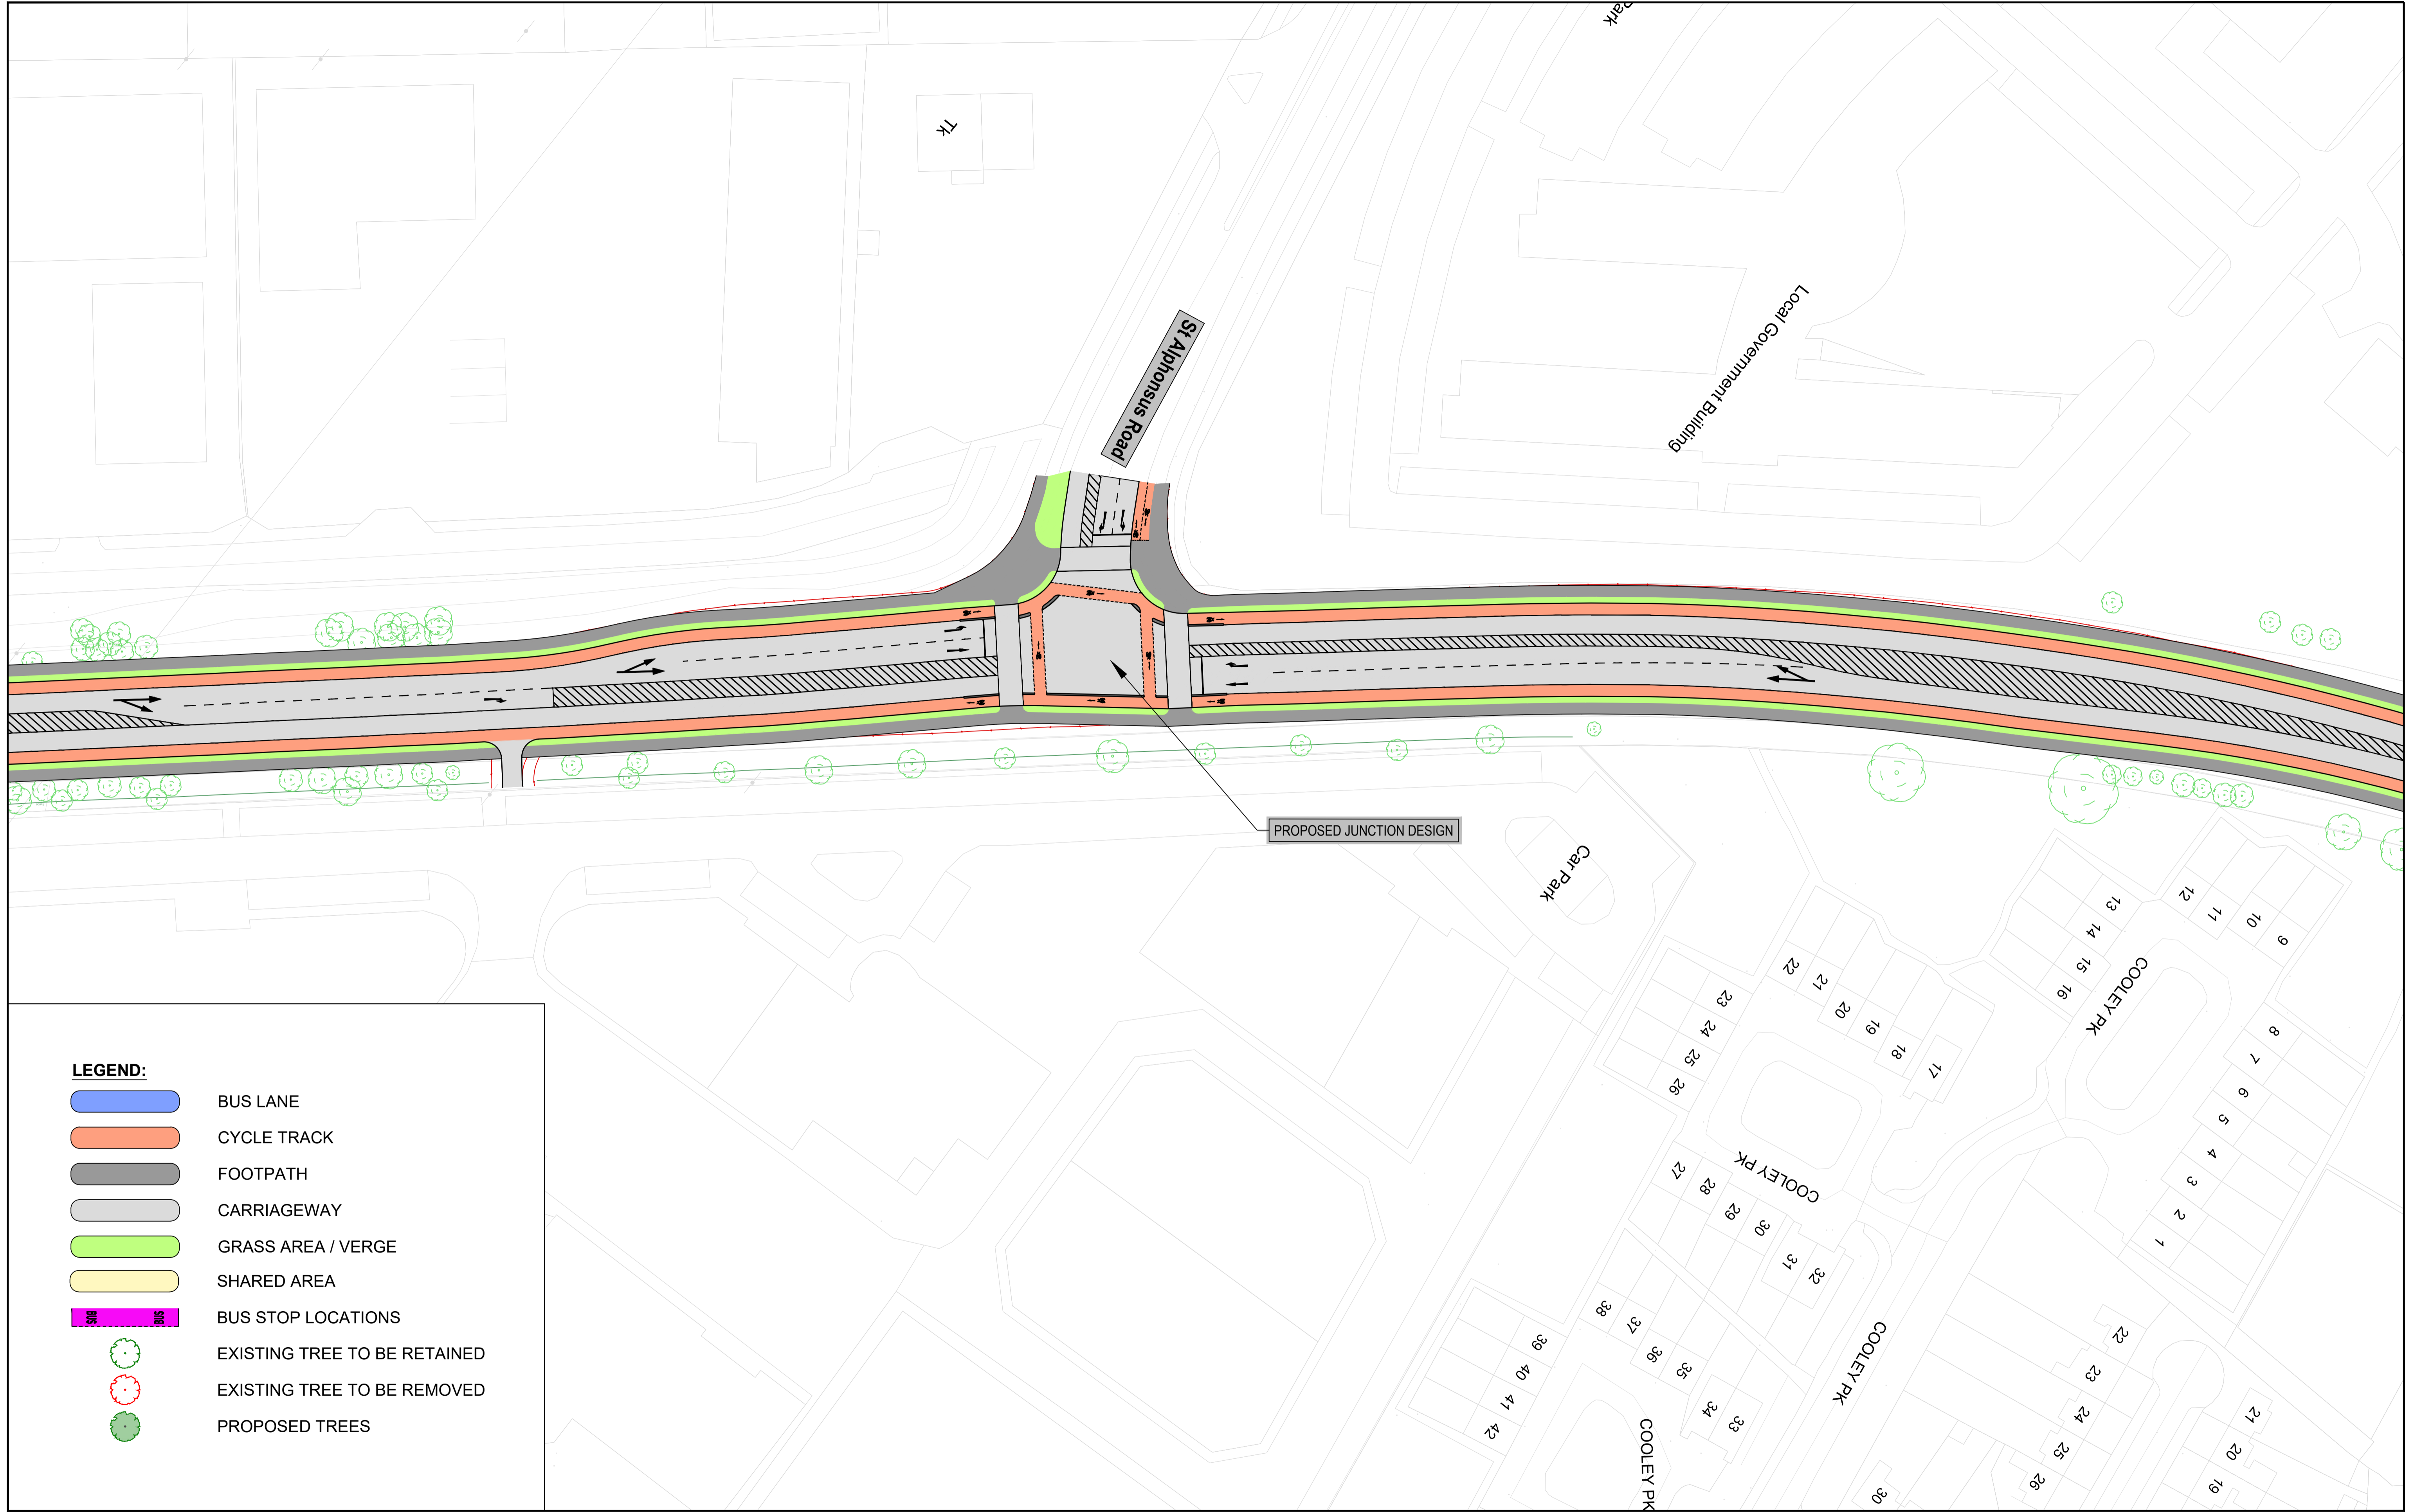

Phone: +353 1 485 1400
Email: info@jbarry.ie

Notes
DO NOT SCALE, use figured dimensions only.
All levels are referred to Ordnance Survey Datum, Malin Head.
This drawing is the property of the Transport Infrastructure Ireland, Parkgate Business Centre, Parkgate Street, Dublin 8, Ireland. It is a confidential document and must not be copied, used, or its contents divulged without prior written consent. This document should not be relied on or used in circumstances other than those for which it was originally prepared. Barry Transportation accepts no responsibility for this document to any other party other than the party by whom it was commissioned.

| Rev. | Date | Drawn | Description | Chk'd | Appr. |
|------|------------|-------|---------------------------|-------|-------|
| P02 | 03/07/2023 | AK | FOR REVIEW | | |
| P01 | 19-12-2022 | CPT | DUNDALK INNER RELIEF ROAD | | |

| | | | |
|--|--------------------|-----------------------------------|--|
| Project Title: 21414 LOUTH ACTIVE TRAVEL | | Status: S3 | |
| Drawing Title: DUNDALK INNER RELIEF ROAD SHEET 9 OF 14 | | Drawing No. 21414-BT-ZZ-DR-Z-0013 | |
| Designed: AK | File Name: | Rev: P02 | |
| Drawn: AK | Scale at A1: 1:500 | | |
| Approved: | Date: 03/07/2023 | | |
| Checked: | | | |



- LEGEND:**
-  BUS LANE
 -  CYCLE TRACK
 -  FOOTPATH
 -  CARRIAGEWAY
 -  GRASS AREA / VERGE
 -  SHARED AREA
 -  BUS STOP LOCATIONS
 -  EXISTING TREE TO BE RETAINED
 -  EXISTING TREE TO BE REMOVED
 -  PROPOSED TREES

PROPOSED JUNCTION DESIGN

File Name: O:\21 Projects\21414 - Louth Active Travel\2021 - Dundalk Inner Relief Road\00\WIP\CIV\DWG\21414-BT-ZZ-DR-Z-0013_Dundalk_Inner_Relief_Road_P02_02.dwg





Classon House
Dundrum Business Park,
Dundrum Road,
Dublin 14,
Ireland

Phone: +353 1 485 1400
Email: info@bbarry.ie






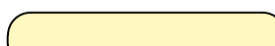


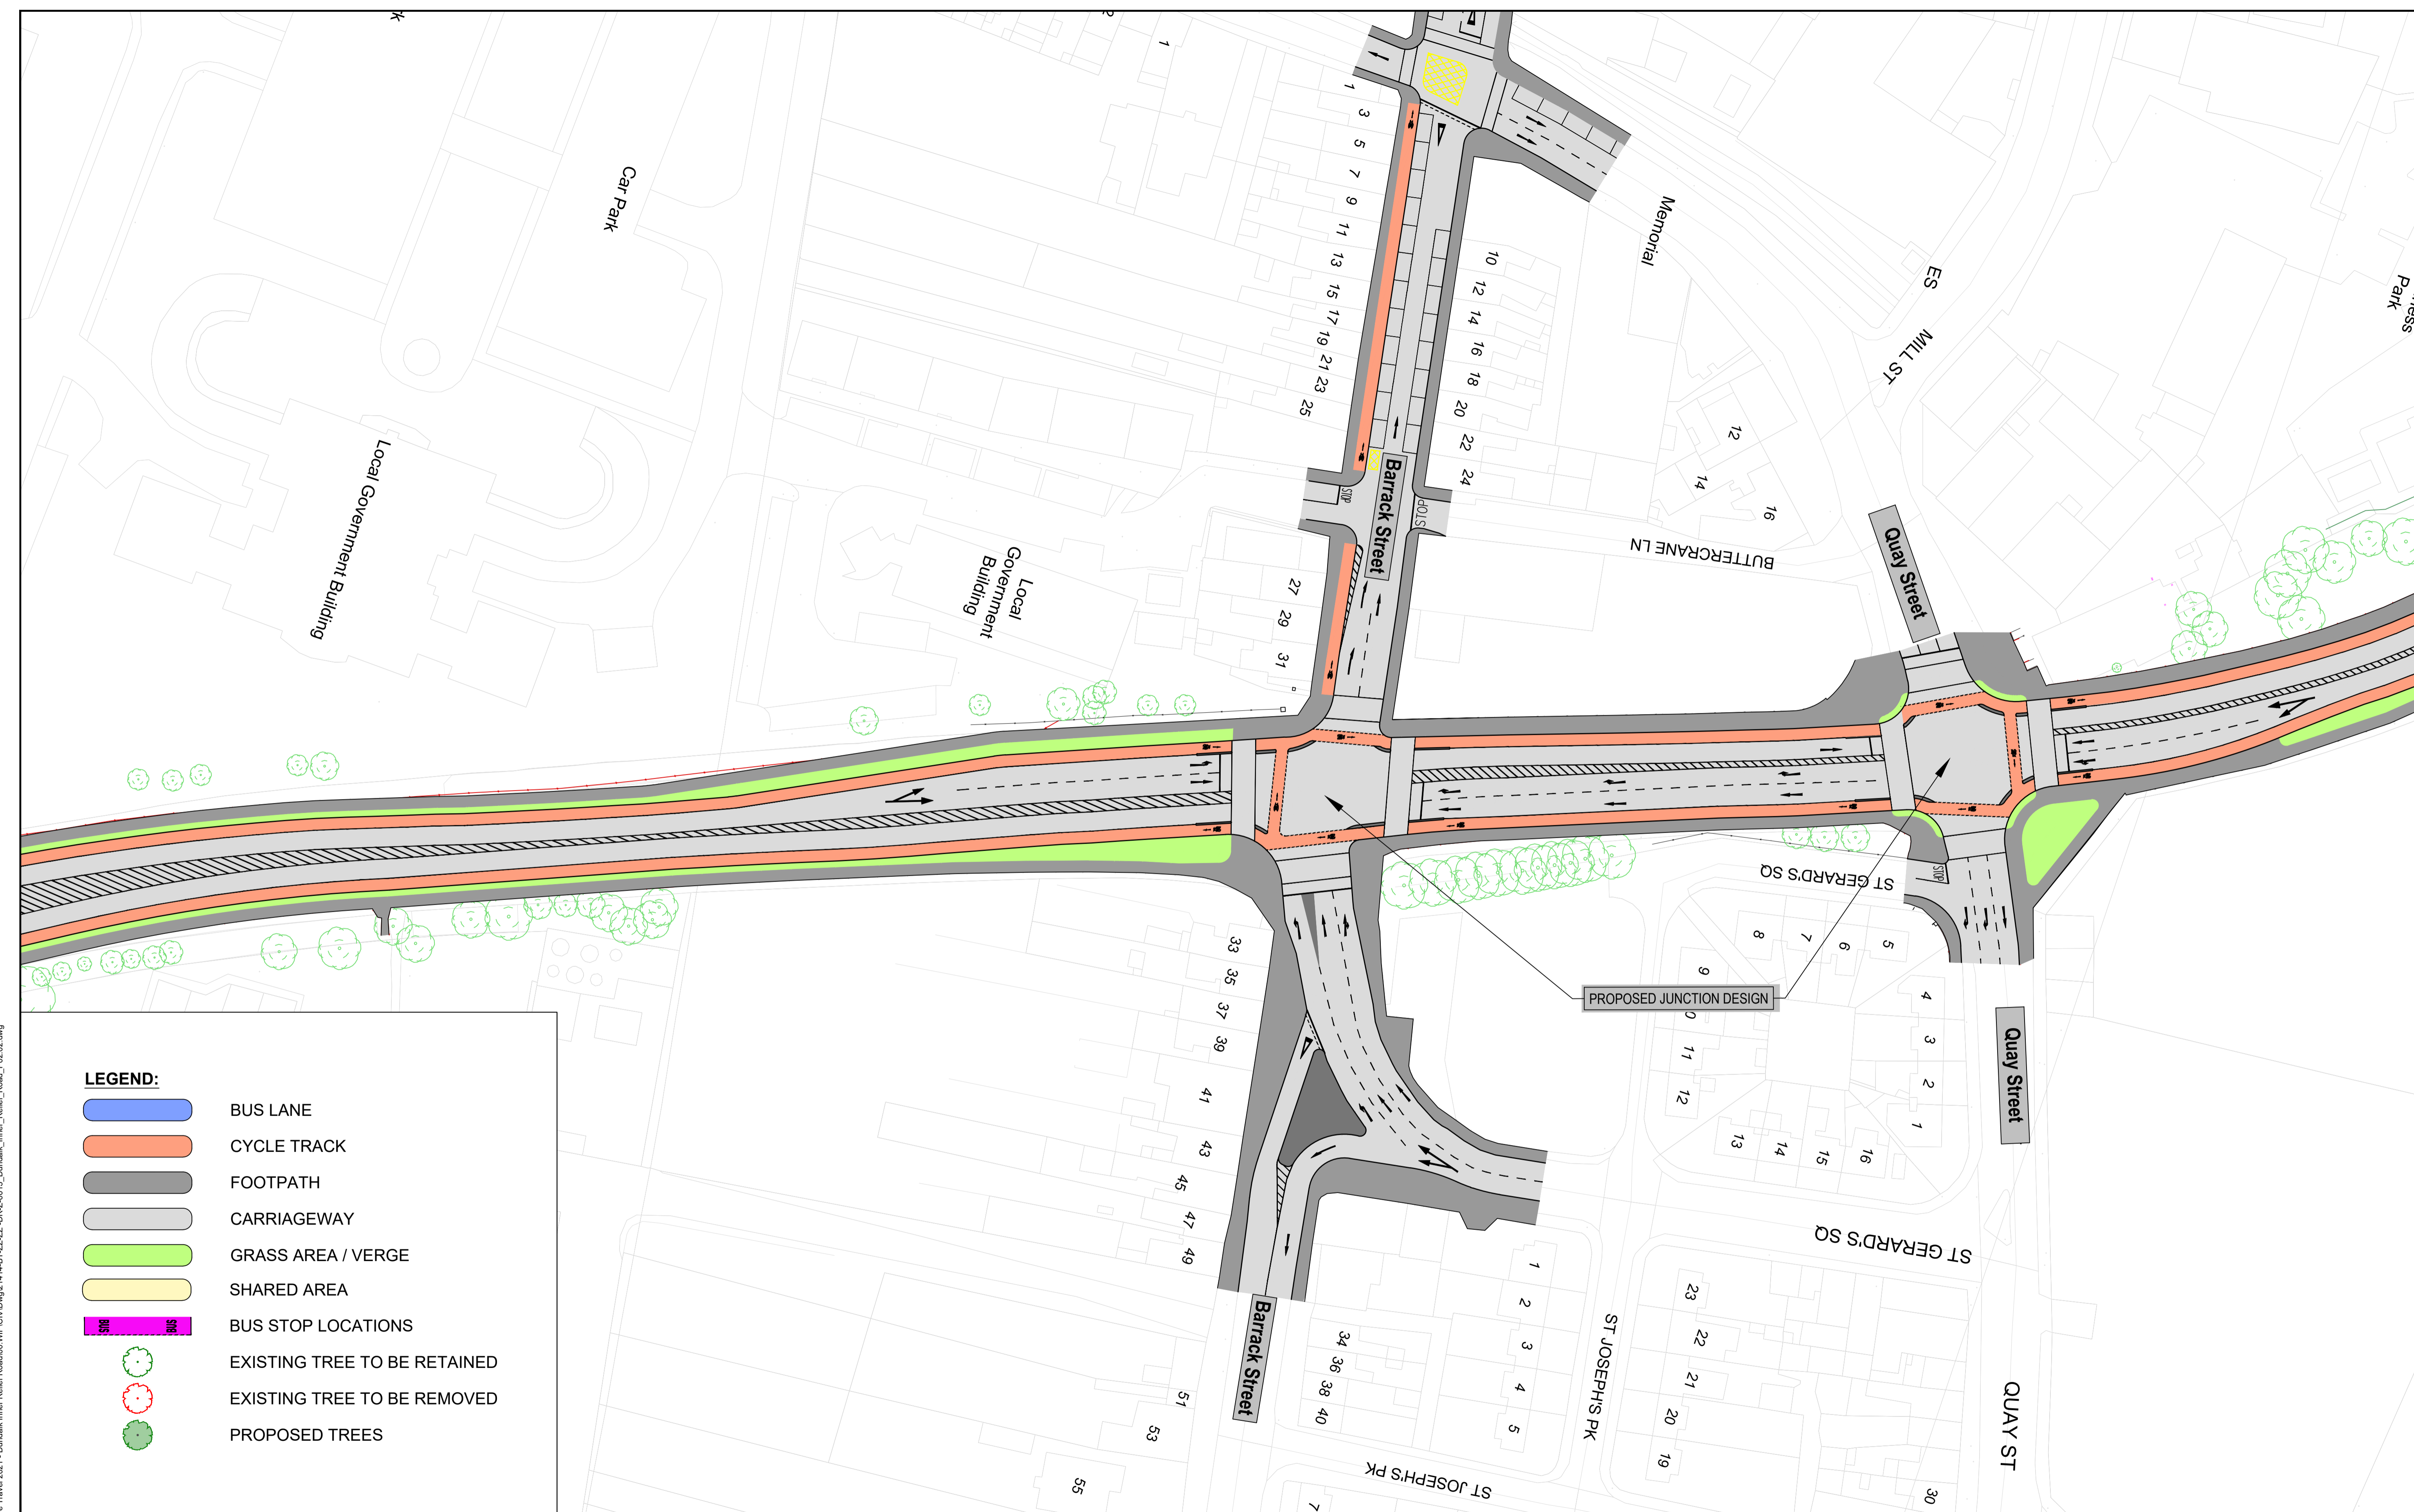

Notes
DO NOT SCALE, use figured dimensions only.
All levels are referred to Ordnance Survey Datum, Malin Head.
This drawing is the property of the Transport Infrastructure Ireland, Parkgate Business Centre, Parkgate Street, Dublin 8, Ireland. It is a confidential document and must not be copied, used, or its contents divulged without prior written consent. This document should not be relied on or used in circumstances other than those for which it was originally prepared. Barry Transportation accepts no responsibility for this document to any other party other than the party by whom it was commissioned.

| Rev. | Date | Drawn | Description | Chk'd | Appr. |
|------|------------|-------|---------------------------|-------|-------|
| P02 | 03/07/2023 | AK | FOR REVIEW | | |
| P01 | 19-12-2022 | CPT | DUNDALK INNER RELIEF ROAD | | |

| | | |
|---|--------------------|-----------------------------------|
| Project Title: 21414 LOUTH ACTIVE TRAVEL | | Status: S3 |
| Drawing Title: DUNDALK INNER RELIEF ROAD SHEET 10 OF 14 | | |
| Designed: AK | File Name: | Drawing No. 21414-BT-ZZ-DR-Z-0013 |
| Drawn: AK | Scale at A1: 1:500 | Rev: P02 |
| Approved: | Date: 03/07/2023 | |
| Checked: | | |



LEGEND:

-  BUS LANE
-  CYCLE TRACK
-  FOOTPATH
-  CARRIAGEWAY
-  GRASS AREA / VERGE
-  SHARED AREA
-  BUS STOP LOCATIONS
-  EXISTING TREE TO BE RETAINED
-  EXISTING TREE TO BE REMOVED
-  PROPOSED TREES




Classon House
 Dundrum Business Park,
 Dundrum Road,
 Dublin 14,
 Ireland
 Phone: +353 1 485 1400
 Email: info@jbarry.ie






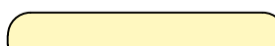


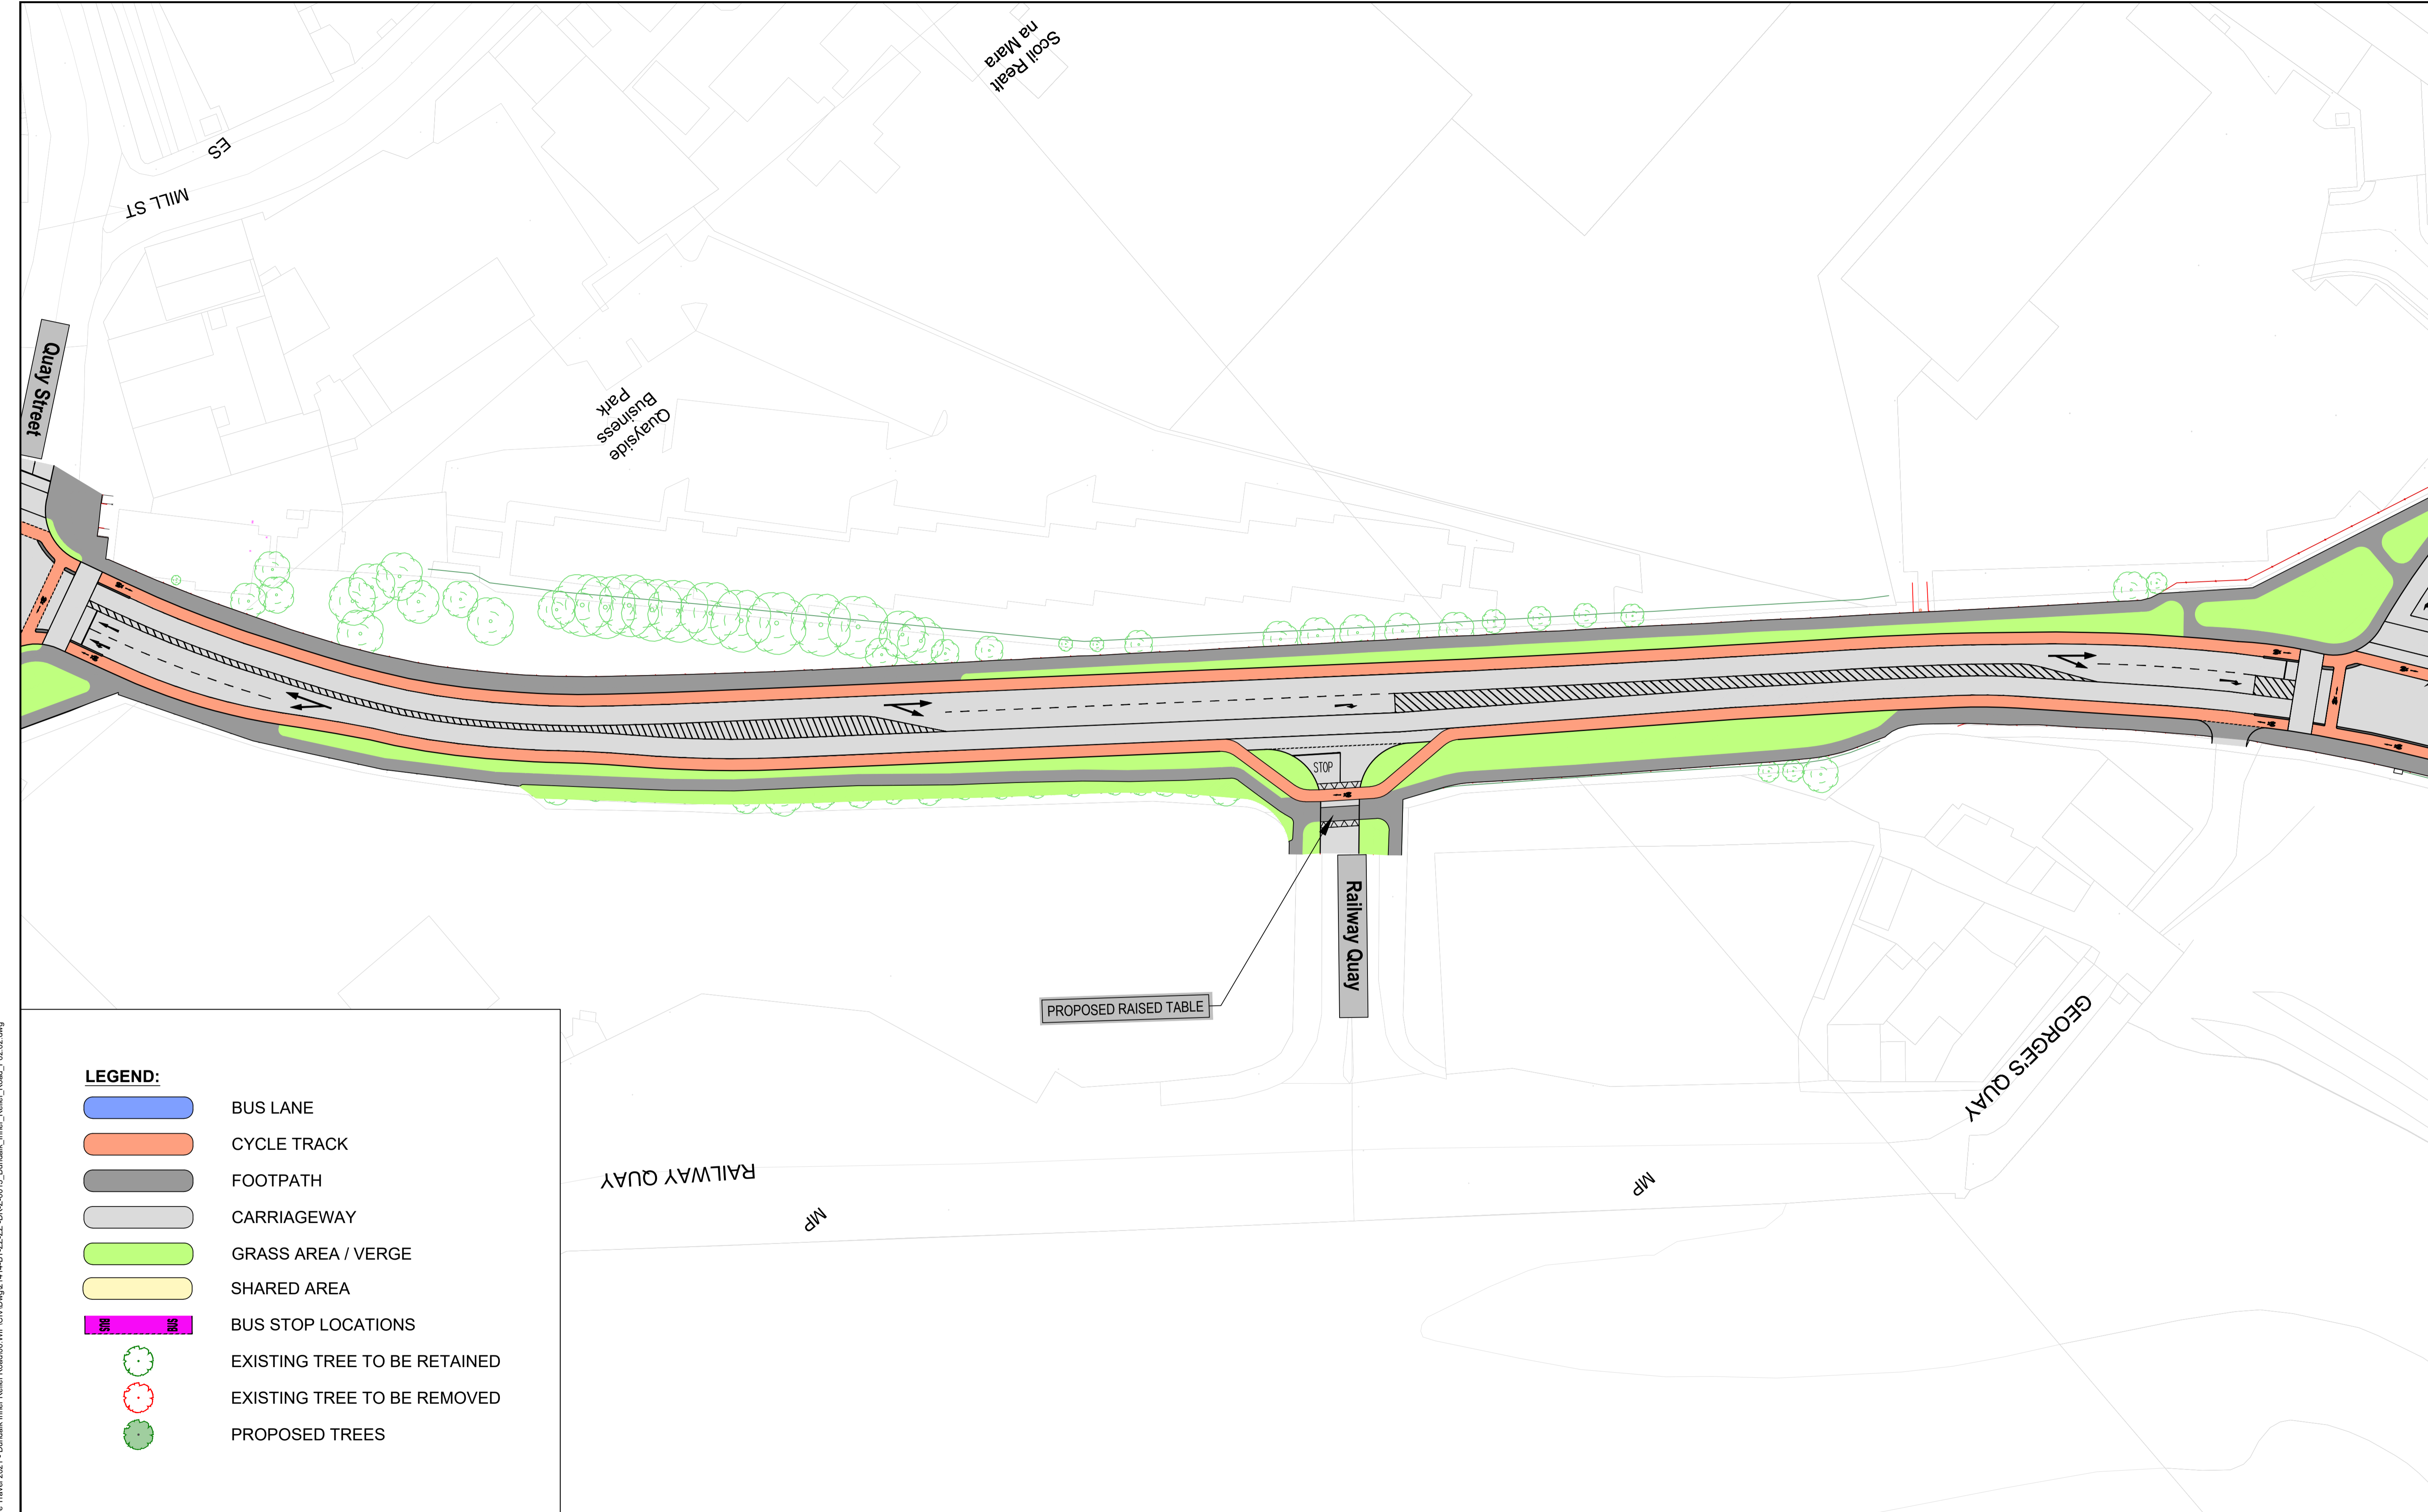

Notes
 DO NOT SCALE, use figured dimensions only.
 All levels are referred to Ordnance Survey Datum, Malin Head.
 This drawing is the property of the Transport Infrastructure Ireland, Parkgate Business Centre, Parkgate Street, Dublin 8, Ireland. It is a confidential document and must not be copied, used, or its contents divulged without prior written consent. This document should not be relied on or used in circumstances other than those for which it was originally prepared. Barry Transportation accepts no responsibility for this document to any other party other than the party by whom it was commissioned.

| Rev. | Date | Drawn | Description | Chk'd | Appr. |
|------|------------|-------|---------------------------|-------|-------|
| P02 | 03/07/2023 | AK | FOR REVIEW | | |
| P01 | 19-12-2022 | CPT | DUNDALK INNER RELIEF ROAD | | |

| | | |
|---|--------------------|-----------------------------------|
| Project Title: 21414 LOUTH ACTIVE TRAVEL | | Status: S3 |
| Drawing Title: DUNDALK INNER RELIEF ROAD SHEET 11 OF 14 | | |
| Designed: AK | File Name: | Drawing No. 21414-BT-ZZ-DR-Z-0013 |
| Drawn: AK | Scale at A1: 1:500 | Rev: P02 |
| Approved: | Date: 03/07/2023 | |
| Checked: | | |

File Name: C:\21 Projects\21414 - Louth Active Travel 2021 - Dundalk Inner Relief Road\00\WIP\CIV\DWG\21414-BT-ZZ-DR-Z-0013_Dundalk_Inner_Relief_Road_P02.DWG



- LEGEND:**
-  BUS LANE
 -  CYCLE TRACK
 -  FOOTPATH
 -  CARRIAGEWAY
 -  GRASS AREA / VERGE
 -  SHARED AREA
 -  BUS STOP LOCATIONS
 -  EXISTING TREE TO BE RETAINED
 -  EXISTING TREE TO BE REMOVED
 -  PROPOSED TREES

File Name: C:\21 Projects\21414 - Louth Active Travel 2021 - Dundalk Inner Relief Road\00\WIP\CAD\DWG\21414-BT-ZZ-DR-Z-0013_Dundalk_Inner_Relief_Road_P02.dwg








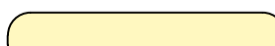





Classon House
Dundrum Business Park,
Dundrum Road,
Dublin 14,
Ireland
Phone: +353 1 485 1400
Email: info@jbarry.ie

Notes
DO NOT SCALE, use figured dimensions only.
All levels are referred to Ordnance Survey Datum, Malin Head.
This drawing is the property of the Transport Infrastructure Ireland, Parkgate Business Centre, Parkgate Street, Dublin 8, Ireland. It is a confidential document and must not be copied, used, or its contents divulged without prior written consent. This document should not be relied on or used in circumstances other than those for which it was originally prepared. Barry Transportation accepts no responsibility for this document to any other party other than the party by whom it was commissioned.


| Rev. | Date | Drawn | Description | Chk'd | Appr. |
|------|------------|-------|---------------------------|-------|-------|
| P02 | 03/07/2023 | AK | FOR REVIEW | | |
| P01 | 19-12-2022 | CPT | DUNDALK INNER RELIEF ROAD | | |

| | | |
|---|--------------------|-----------------------------------|
| Project Title: 21414 LOUTH ACTIVE TRAVEL | | Status: S3 |
| Drawing Title: DUNDALK INNER RELIEF ROAD SHEET 12 OF 14 | | |
| Designed: AK | File Name: | Drawing No. 21414-BT-ZZ-DR-Z-0013 |
| Drawn: AK | Scale at A1: 1:500 | Rev: P02 |
| Approved: | Date: 03/07/2023 | |
| Checked: | | |



- LEGEND:**
-  BUS LANE
 -  CYCLE TRACK
 -  FOOTPATH
 -  CARRIAGEWAY
 -  GRASS AREA / VERGE
 -  SHARED AREA
 -  BUS STOP LOCATIONS
 -  EXISTING TREE TO BE RETAINED
 -  EXISTING TREE TO BE REMOVED
 -  PROPOSED TREES

File Name: O:\21 Projects\21414 - Louth Active Travel 2021 - Dundalk Inner Relief Road\00\WIP\CIV\DWG\21414-BT-ZZ-ZZ-DR-Z-0013_Dundalk_Inner_Relief_Road_P02_02.dwg

 







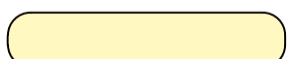


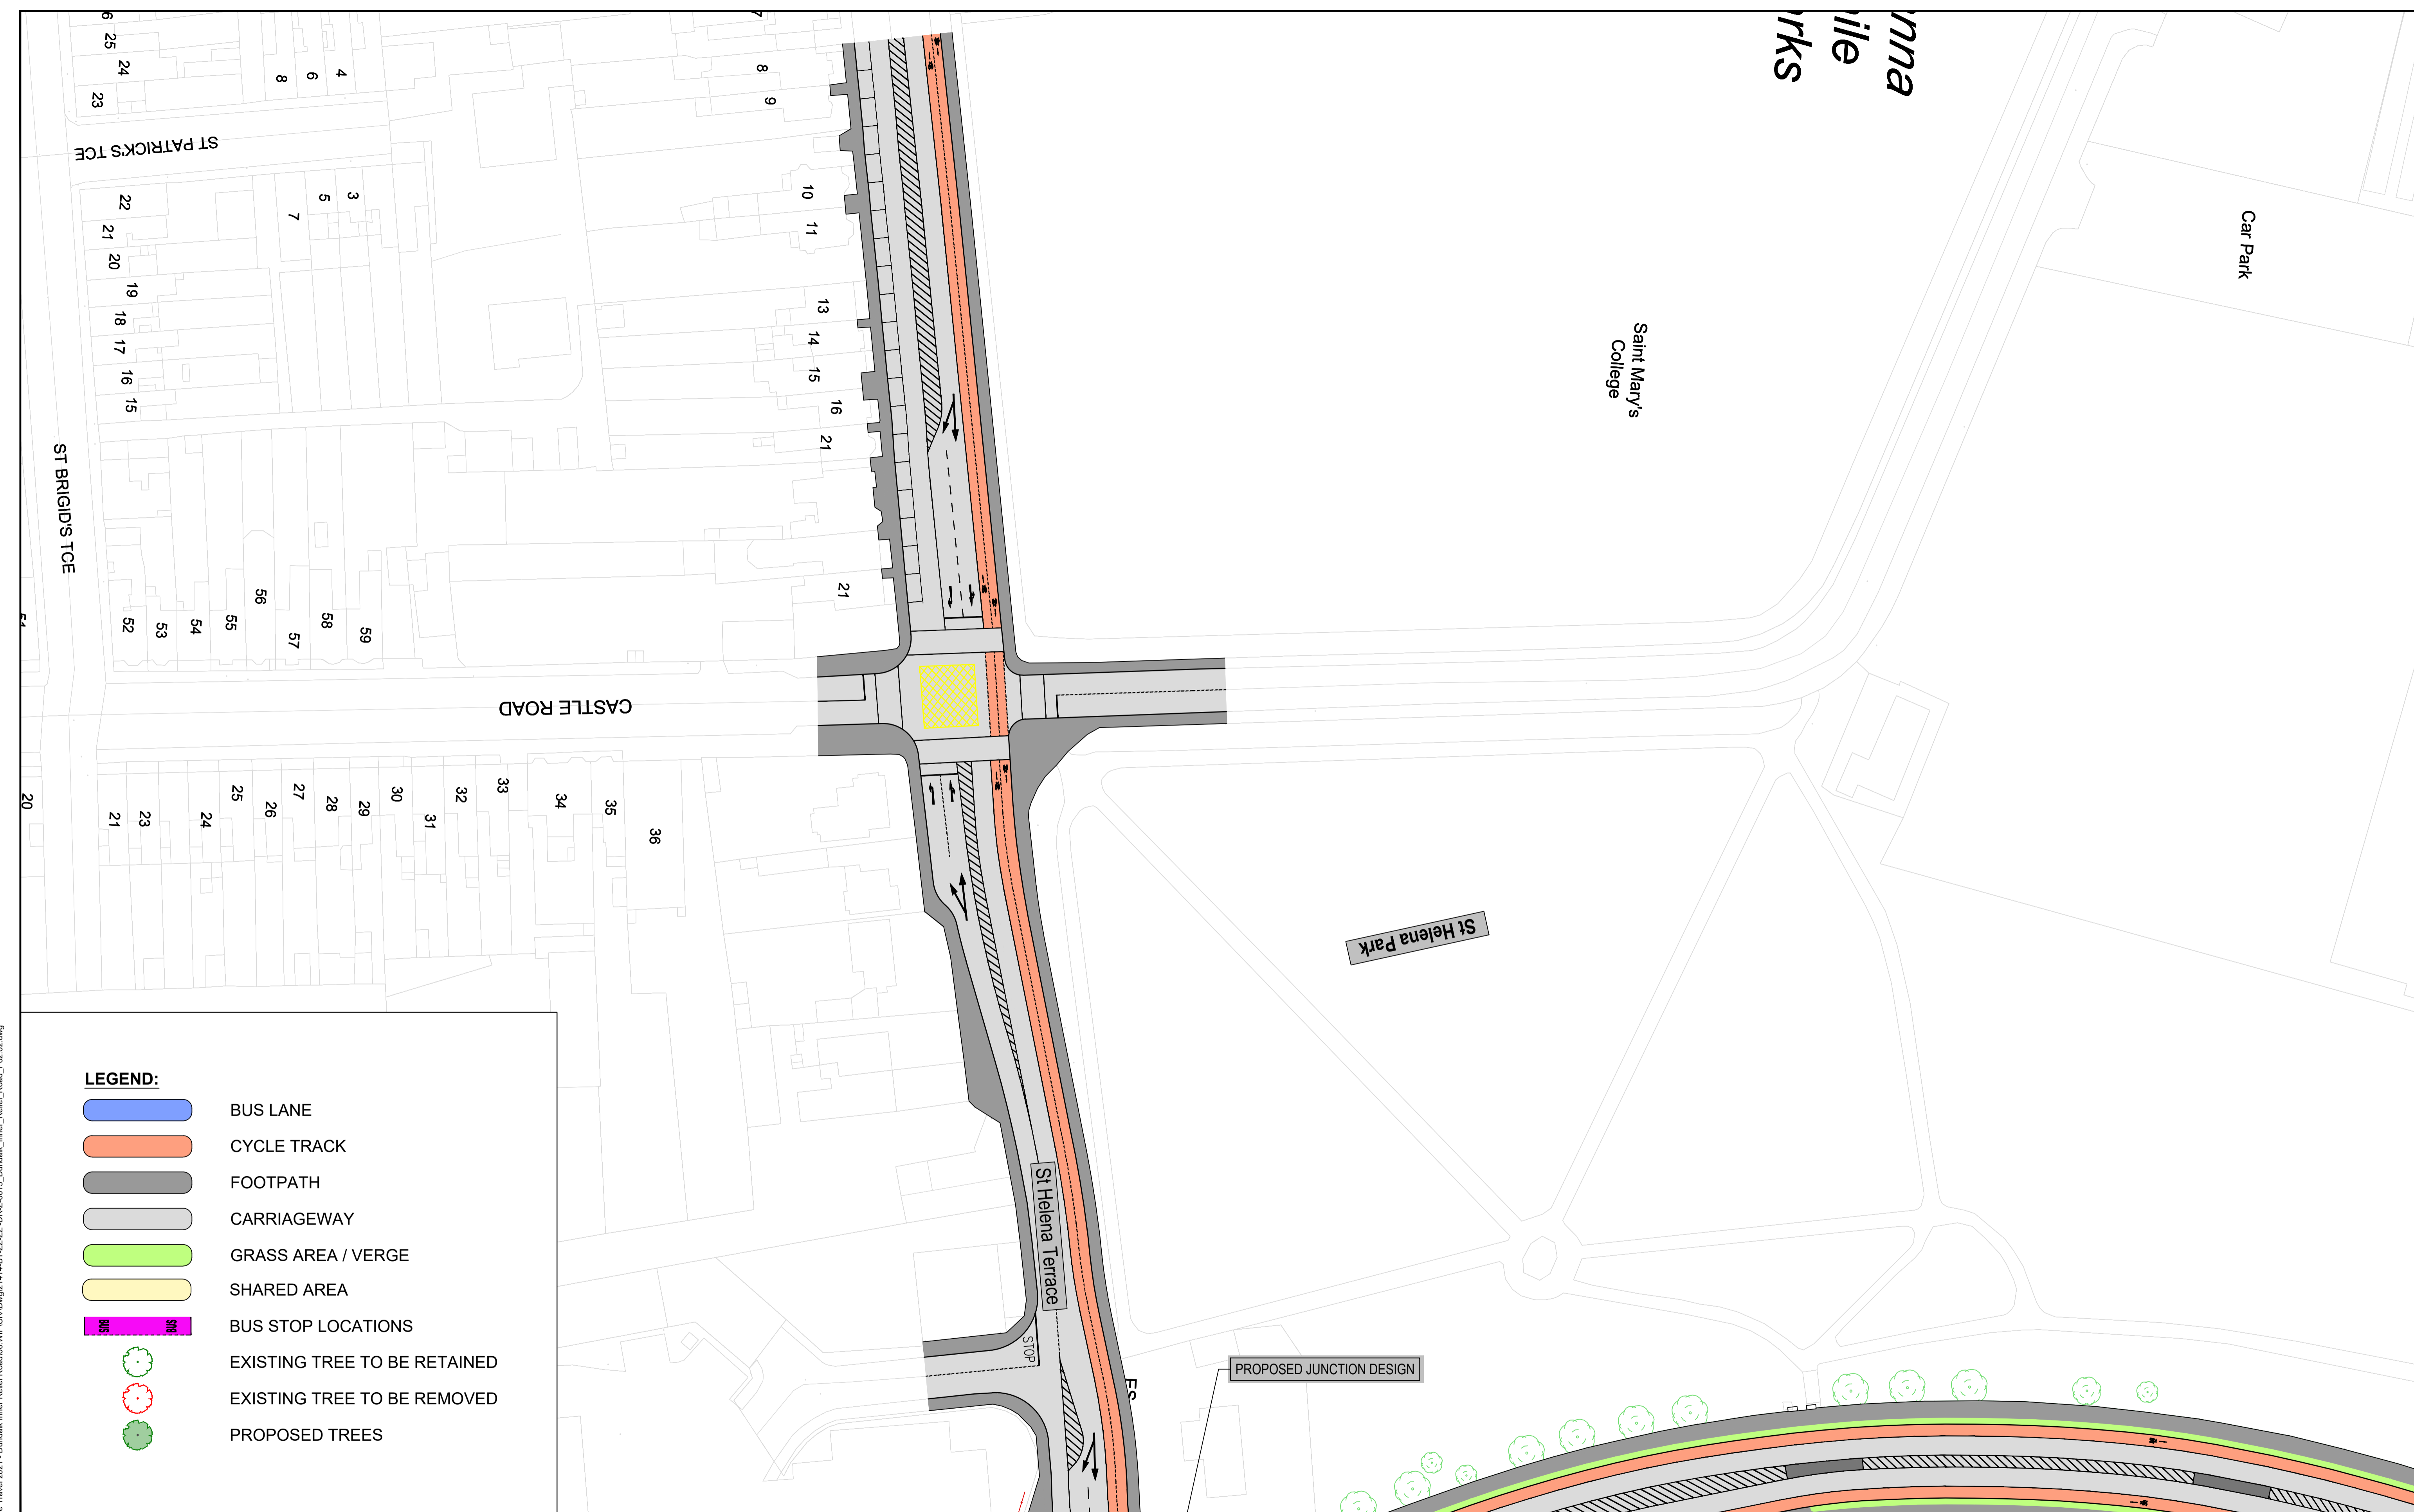


Classon House
Dundrum Business Park,
Dundrum Road,
Dublin 14,
Ireland
Phone: +353 1 485 1400
Email: info@bbarry.ie

Notes
DO NOT SCALE, use figured dimensions only.
All levels are referred to Ordnance Survey Datum, Malin Head.
This drawing is the property of the Transport Infrastructure Ireland, Parkgate Business Centre, Parkgate Street, Dublin 8, Ireland. It is a confidential document and must not be copied, used, or its contents divulged without prior written consent. This document should not be relied on or used in circumstances other than those for which it was originally prepared. Barry Transportation accepts no responsibility for this document to any other party other than the party by whom it was commissioned.

| Rev. | Date | Drawn | Description | Chk'd | Appr. |
|------|------------|-------|---------------------------|-------|-------|
| P02 | 03/07/2023 | AK | FOR REVIEW | | |
| P01 | 19-12-2022 | CPT | DUNDALK INNER RELIEF ROAD | | |

| | | |
|---|--------------------|--------------------------------------|
| Project Title: 21414 LOUTH ACTIVE TRAVEL | | Status: S3 |
| Drawing Title: DUNDALK INNER RELIEF ROAD SHEET 13 OF 14 | | |
| Designed: AK | File Name: | Drawing No. 21414-BT-ZZ-ZZ-DR-Z-0013 |
| Drawn: AK | Scale at A1: 1:500 | Rev: P02 |
| Approved: | Date: 03/07/2023 | |
| Checked: | | |



- LEGEND:**
-  BUS LANE
 -  CYCLE TRACK
 -  FOOTPATH
 -  CARRIAGEWAY
 -  GRASS AREA / VERGE
 -  SHARED AREA
 -  BUS STOP LOCATIONS
 -  EXISTING TREE TO BE RETAINED
 -  EXISTING TREE TO BE REMOVED
 -  PROPOSED TREES

PROPOSED JUNCTION DESIGN

File Name: O:\21 Projects\21414 - Louth Active Travel 2021 - Dundalk Inner Relief Road\00\WIP\CIV\DWG\21414-BT-ZZ-DR-Z-0013_Dundalk_Inner_Relief_Road_P02_02.dwg



BARRY
TRANSPORTATION

Classon House
Dundrum Business Park,
Dundrum Road,
Dublin 14,
Ireland

Phone: +353 1 485 1400
Email: info@jbarry.ie

Notes
DO NOT SCALE, use figured dimensions only.
All levels are referred to Ordnance Survey Datum, Malin Head.
This drawing is the property of the Transport Infrastructure Ireland, Parkgate Business Centre, Parkgate Street, Dublin 8, Ireland. It is a confidential document and must not be copied, used, or its contents divulged without prior written consent. This document should not be relied on or used in circumstances other than those for which it was originally prepared. Barry Transportation accepts no responsibility for this document to any other party other than the party by whom it was commissioned.

| Rev. | Date | Drawn | Description | Chk'd | Appr. |
|------|------------|-------|---------------------------|-------|-------|
| P02 | 03/07/2023 | AK | FOR REVIEW | | |
| P01 | 19-12-2022 | CPT | DUNDALK INNER RELIEF ROAD | | |

| | | |
|---|--------------------|-----------------------------------|
| Project Title: 21414 LOUTH ACTIVE TRAVEL | | Status: S3 |
| Drawing Title: DUNDALK INNER RELIEF ROAD SHEET 14 OF 14 | | |
| Designed: AK | File Name: | Drawing No. 21414-BT-ZZ-DR-Z-0013 |
| Drawn: AK | Scale at A1: 1:500 | Rev: P02 |
| Approved: | Date: 03/07/2023 | |
| Checked: | | |