


EXISTING CROSS-SECTION



PROPOSED CROSS-SECTION

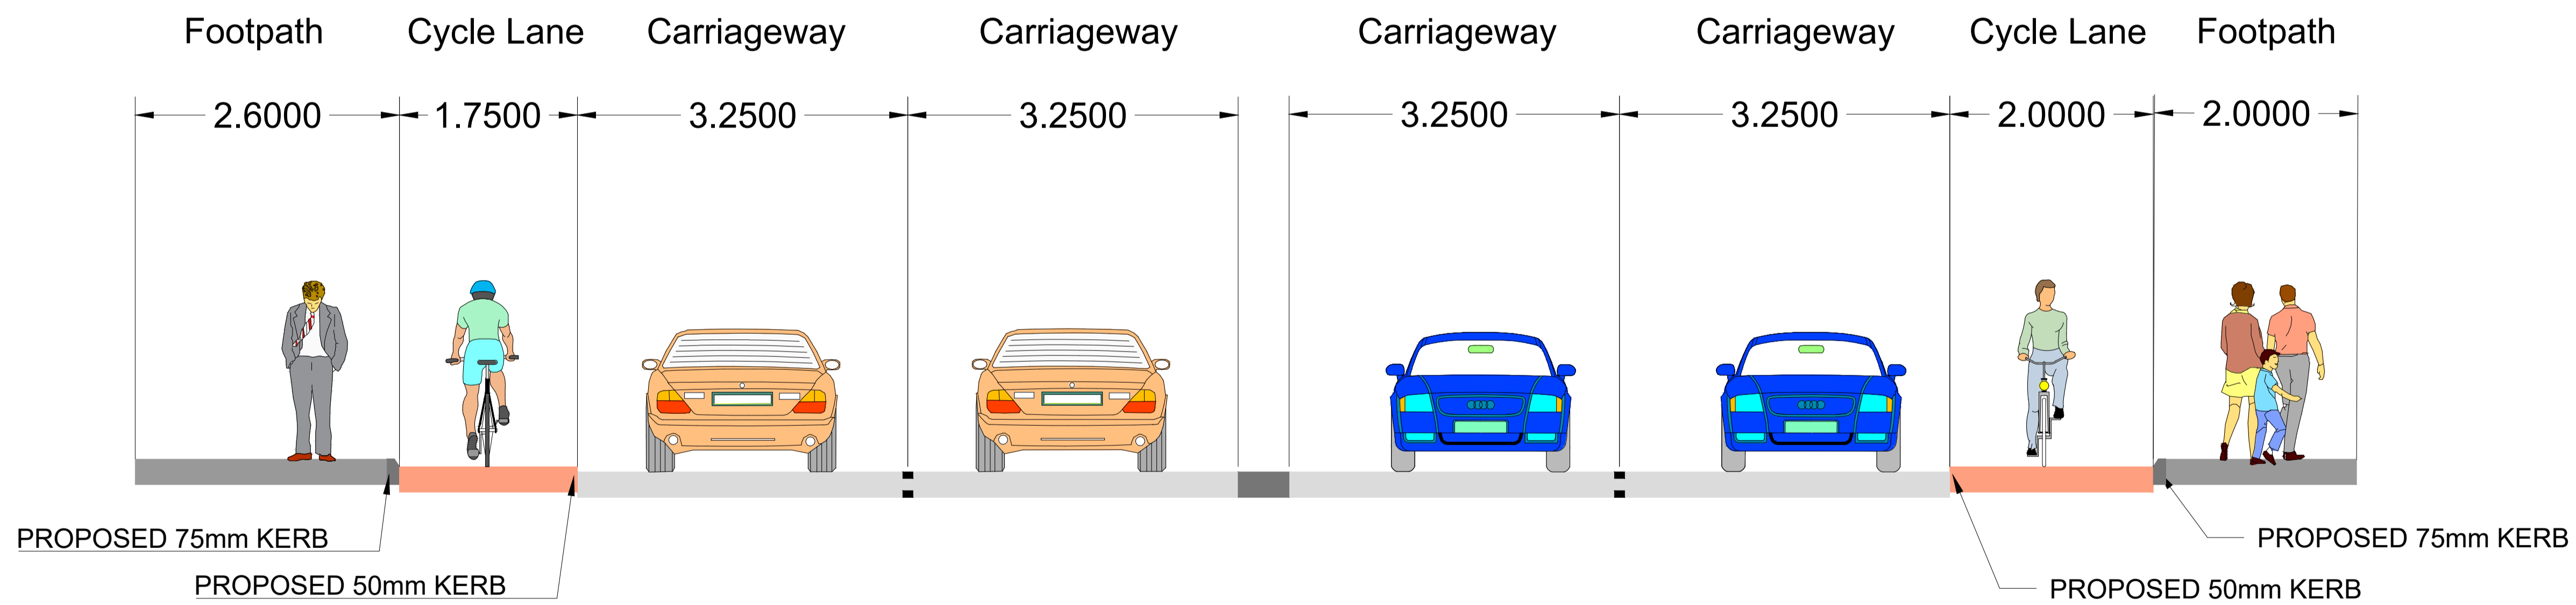

Unit 14C, N5 Business Park,
Moneen Rd.,
Castlebar,
Co. Mayo,
Ireland
Phone: +353 94 906 8950
Email: castlebar@jibarry.ie

Notes
DO NOT SCALE, use figured dimensions only.
All levels are referred to Ordnance Survey Datum, Malin Head.
This drawing is the property of the Transport Infrastructure Ireland, Parkgate Business Centre, Parkgate Street, Dublin 8, Ireland. It is a confidential document and must not be copied, used, or its contents divulged without prior written consent. This document should not be relied on or used in circumstances other than those for which it was originally prepared. Barry Transportation accepts no responsibility for this document to any other party other than the party by whom it was commissioned.

Rev.	Date	Drawn	Description	Chk'd	Appr.
P01	04/10/2023	JH	OPTION 1 - TWO TRAFFIC LANES CONCEPT DESIGN	DDK	DDK

Project Title: LOUTH ACTIVE TRAVEL 2021 - DROGHEDA		Status: S3	
Drawing Title: CROSS SECTION			
Designed: AK	File Name:	Drawing No.	Rev:
Drawn: AK	Scale at A1: AS SHOWN	21415-BT-ZZ-DR-Z-0020 (Sheet 5 of 5)	P01
Approved: DDK	Date: 01/09/2022		
Checked: DDK			

File Name: O:\21 Projects\21415 - Louth Active Travel 2021 - Bridges of Peace, Drogheda\00\WPIC\DWG\21415-BT-ZZ-DR-Z-0016_0020_Drogheda_Option_1_Two_Lane_Pk4_1_20190_0b7f0c37a9a5.dwg