


SITE AREA:

Area of Site circa. 0.??? Ha

LEGEND:

Site Outlined in Red

Site Notice

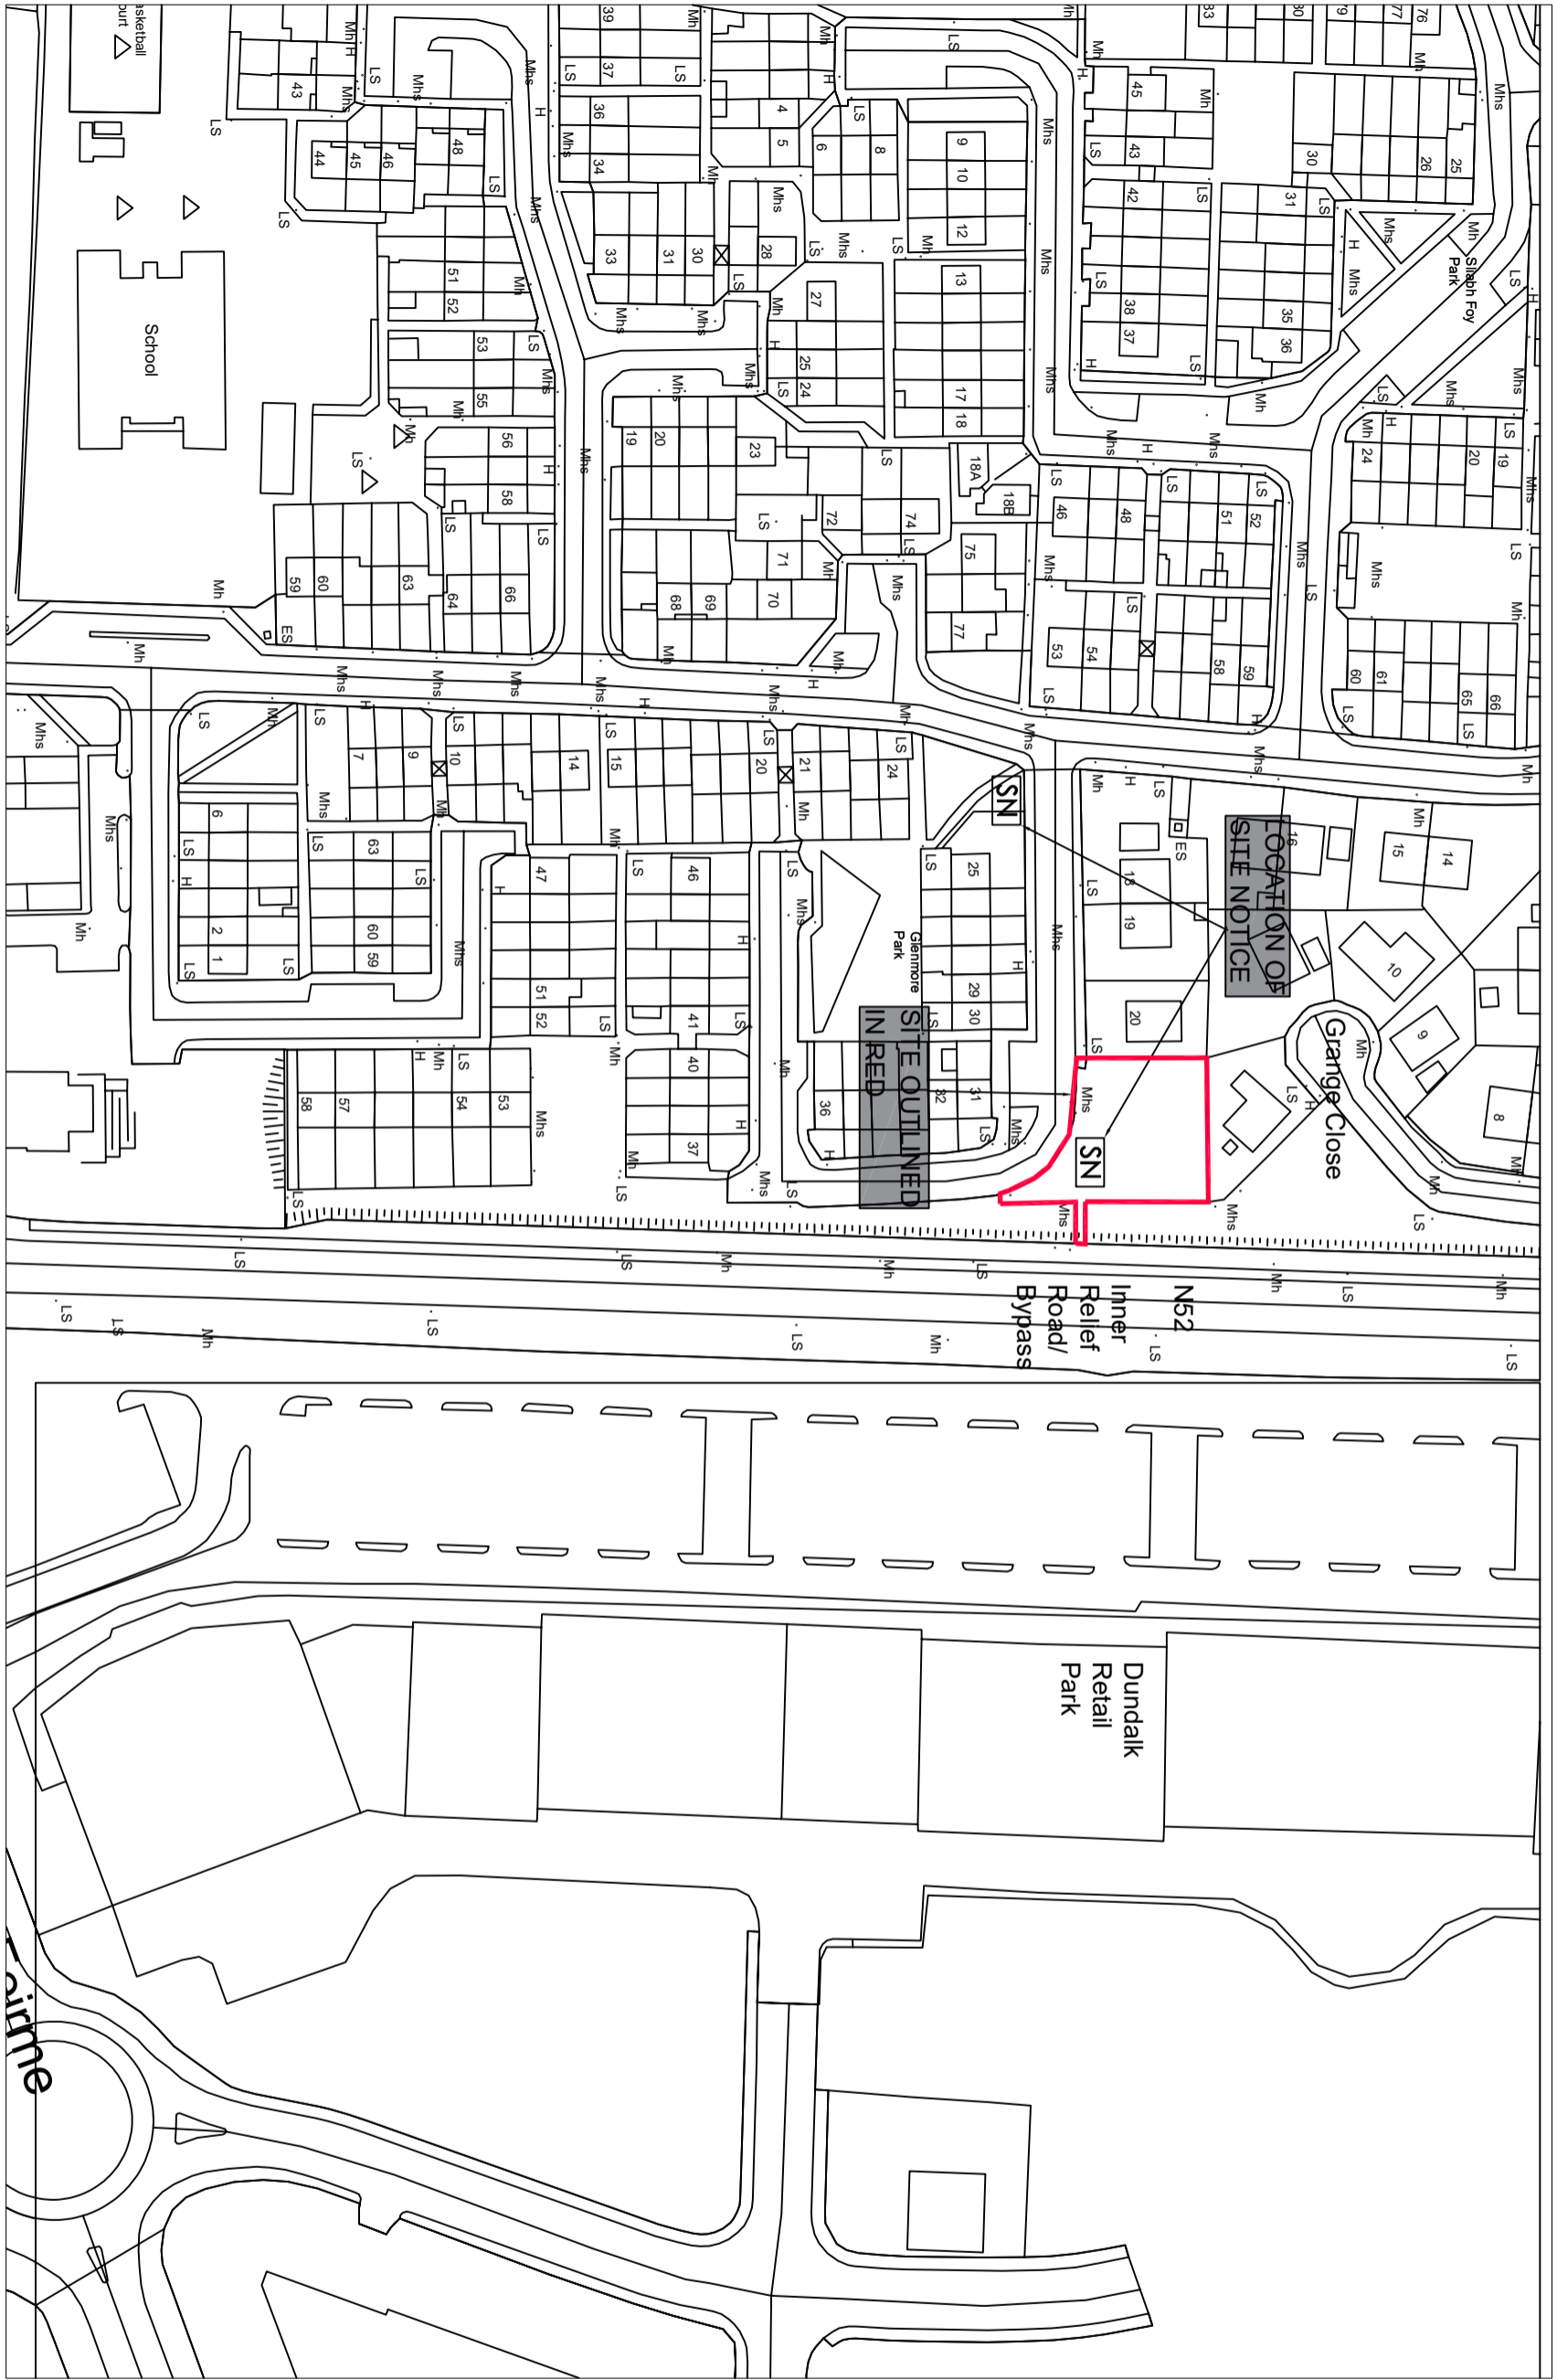

**SECTION 179(A)
SUBMISSION**

© COPYRIGHT LOUTH COUNTY COUNCIL AND ORDNANCE SURVEY IRELAND

Comhairlí Áitiúla Chondae Lú
LOUTH LOCAL AUTHORITIES
LOUTH COUNTY COUNCIL
County Hall, Millennium Centre,
Dundalk, Co. Louth.
Phone (042)9355457

Notes
1 This drawing is the property of the Local Authority. It is a confidential document and must not be copied, used, or its contents divulged without prior written consent.
2 DO NOT SCALE, use figured dimensions only, if in doubt ask.
3 To be read in conjunction with all contract drawings and specifications.

Rev.	Date	By	Description
A	30/06/'23	BMcA	Section 179(a) Submission
B	01/08/'23	BMcA	Section 179(a) Submission
C	01/11/'23	BMcA	Section 179(a) Submission

Job
GRANGE CLOSE
MURHEVNAMORE
DUNDALK CO.LOUTH

Title
SITE LOCATION MAP
SECTION 179(A)
SUBMISSION

Issue Details		Office Use Only	
Drawn	B McA	Drawing No.	SLM 001
Sheet	A2	Scale	1:1000
Date	NOV 2023	Rev.	C