

Chainage	Work Required
0m to 4m	Repointing - Stonework
4m to 15m	Concrete Crack Repair
15m to 35m	In situ concrete infill to voids of Existing Sea Wall
35m to 75m	Break up damaged section of existing Sea Defense wall and compact down. Replace with composite concrete and boulder
75m to 100m	In situ concrete infill to voids of Existing Sea Wall
100m to 144m	Concrete Crack Repair
144m to 150m	Repointing - Stonework
150m	In situ concrete infill to voids of Existing Sea Wall
150m to 159m	No Works
159m to 164m	In situ concrete infill to voids of Existing Sea Wall
189m to 229m	Install Rock Armour

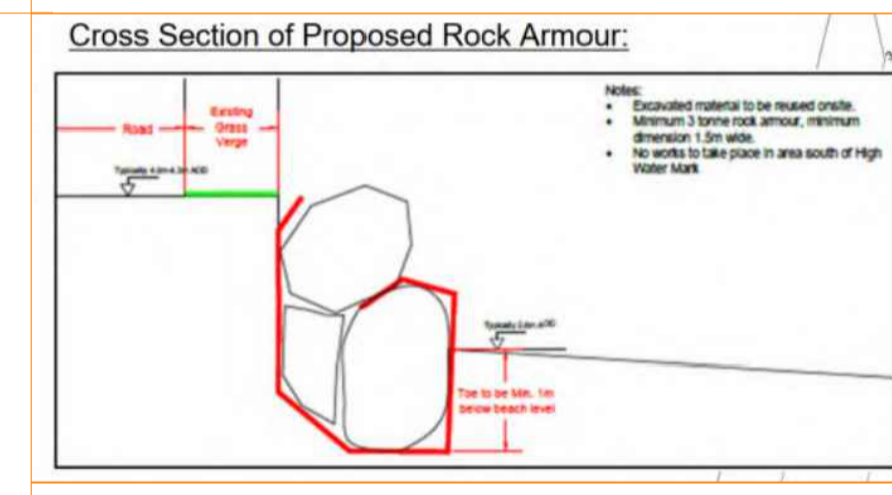


Image P1 Overview

Image P2 View of Damaged Shoreline

Image P3 View of Damaged Shoreline

Image P4 View of shoreline

Rev.	Comment	Date

**Comhairle Contae Lú**  
**Louth County Council**  
 County Hall, Millennium Centre, www.louthcoco.ie  
 Dundalk, County Louth  
 Phone: 1850 222 202 (Planning & Physical Development) Director of Services

Project: Coastal Erosion - Ballynamony (Murphy), Ballagan, County Louth  
 Drawing Title: Proposed Coastal Protection Works  
 Designed: SOH/JPS Checked: PC  
 Drawn: SOH/JPS Approved:

© Ordnance Survey Ireland. All rights reserved.  
 OSI Licence Number: 2011/30/CCMA/Louth County Council  
 Date: October 2023 Dwg. No.: CE-2021-02-01  
 Scale: As Shown (A1)