




NOTES:




OSi Map Ref: 2190-B

Key:

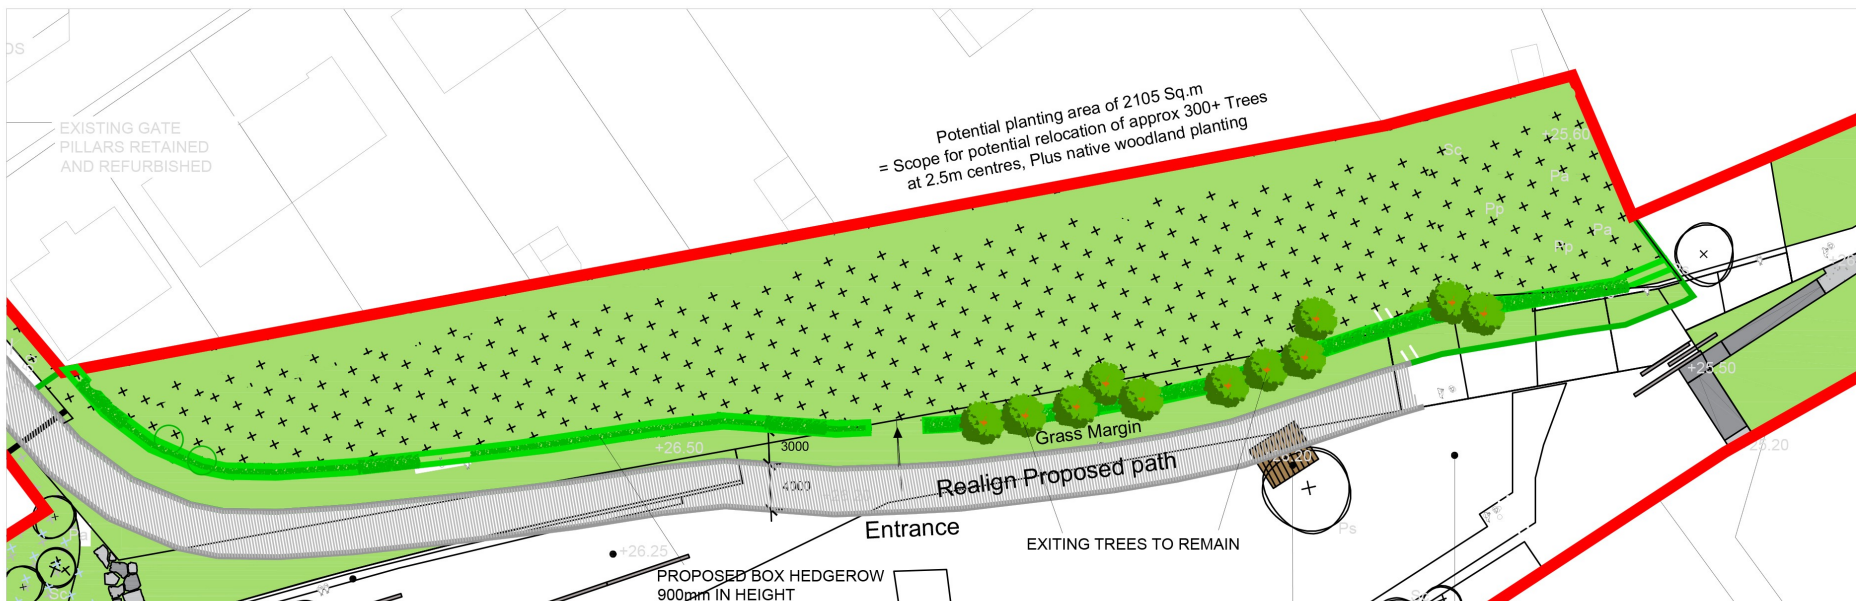

PLAN VIEW

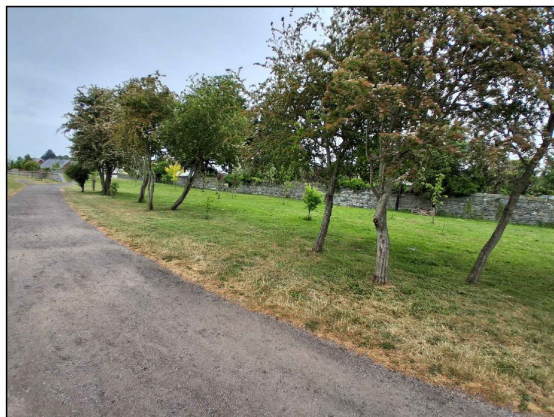

EXISTING LOCATION OF GREEN SPACE



POTENTIAL ARTISTIC IMPRESSION OF MEMORIAL GARDEN

**COMHAIRLE CONTAE LÚ
LOUTH COUNTY COUNCIL**

Council Offices, P: +353 419876100
COUNTY HALL, F: +353 419839306
DUNDALK, E: info@louthcoco.ie
Co.Louth, eolas@contaelu.ie

PROJECT TITLE :

ARDEE RAILWAY LANDS

DRAWING TITLE :

MEMORIAL GARDEN

Scale: 1:500

Sheet size: A3

Drawn by: KM

OS ref:

File ref: N: Infrastructure, 1 regeneration team, RRDF, Ardee 2040, 05, Memorial.

Date: July 2025

Issued for:

Revision: 0

Drawing no: LCC-ARD-DRG-1.0