

# LEGEND:

Site Outlined in Red

- LANDSCAPING**
- PROPOSED:**  
(Total site area = circa. 750 sqm)
- Grass (302 sqm)
  - Paving (156 sqm)
  - Concrete (28 sqm)  
(to match existing)
  - Grasscrete (74 sqm)



Existing Trees


General planting to front garden areas to be selected to support and enhance local biodiversity.

Selected Species:

- Quercus robur
- Betula pendula
- Crataegus monogyna
- Sorbus spp.
- Malus sylvestris
- Arbutus unedo

**ANCILLARY**

- Car Parking Boys
- EV Charging Location
- Refuse Storage
- Bicycle Storage

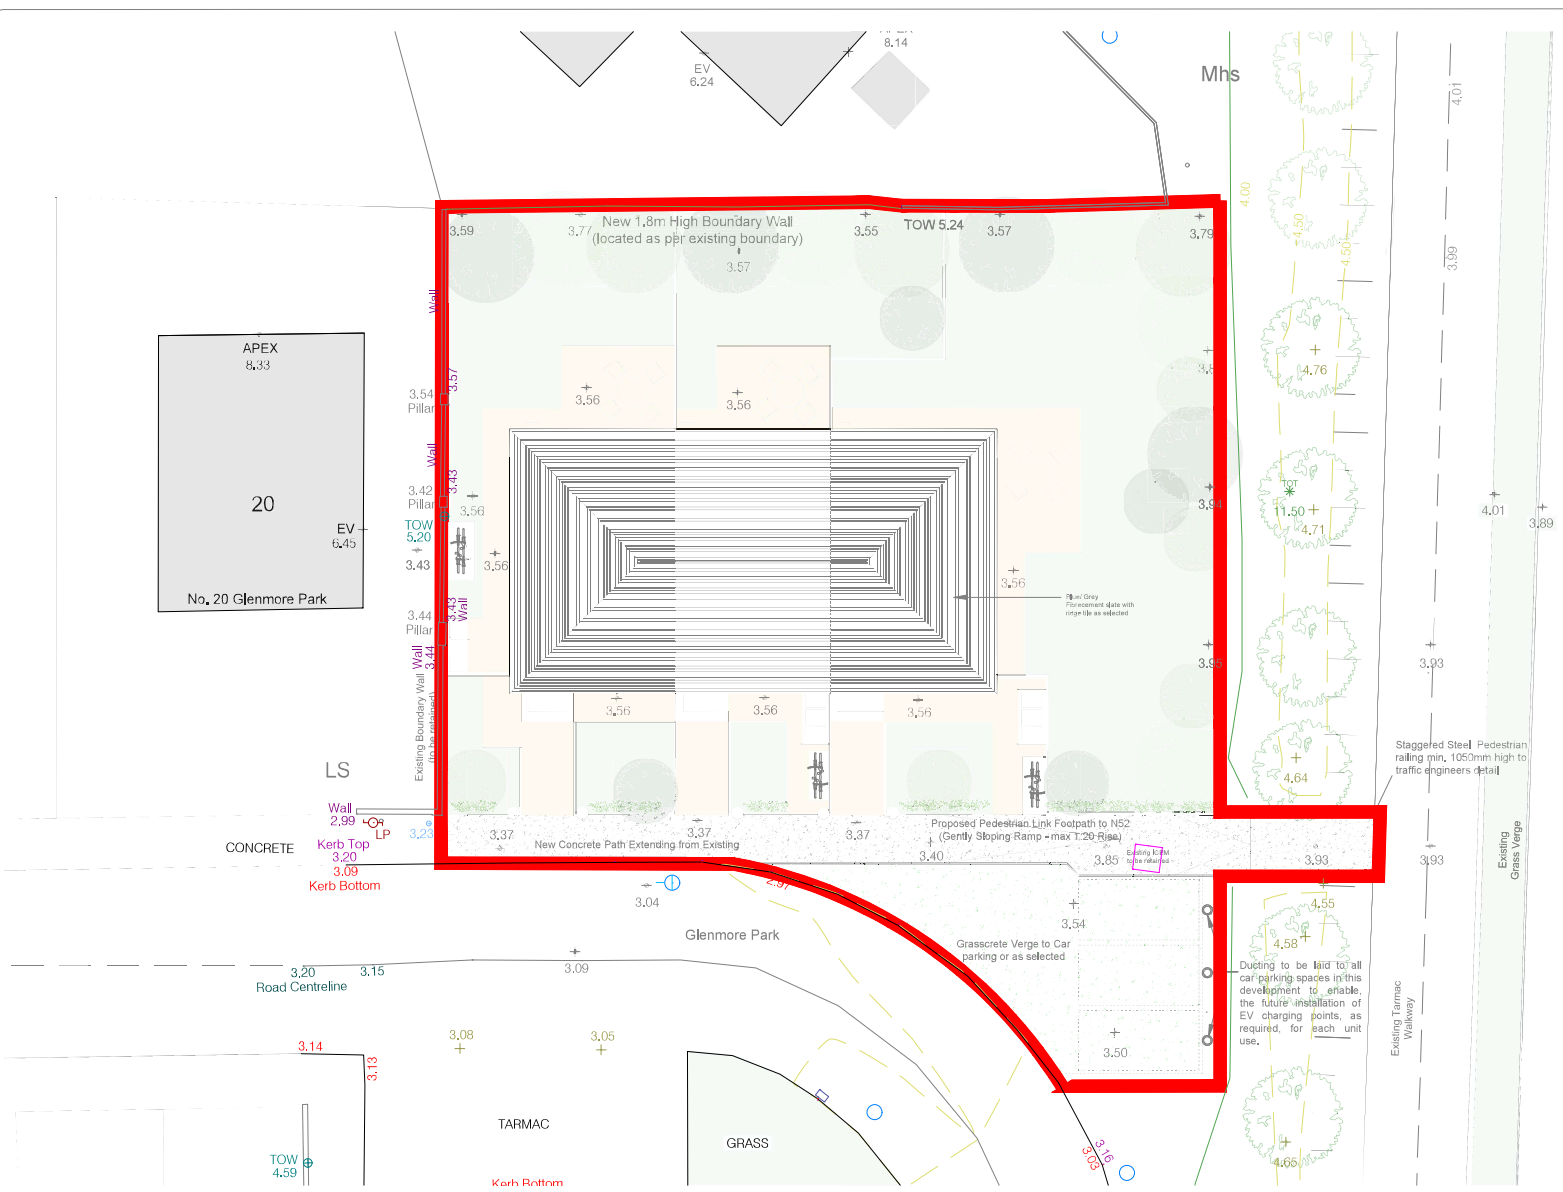

© COPYRIGHT LOUTH COUNTY COUNCIL AND ORDNANCE SURVEY IRELAND

SECTION 179(A) SUBMISSION



*Comhairlí Áitiúla Chondae Lú*  
**LOUTH LOCAL AUTHORITIES**

LOUTH COUNTY COUNCIL  
County Hall, Millennium Centre,  
Dundalk, Co. Louth.  
Phone (042)9355457

**Notes**

- 1 This drawing is the property of the Local Authority. It is a confidential document and must not be copied, used, or its contents divulged without prior written consent.
- 2 DO NOT SCALE, use figured dimensions only, if in doubt ask.
- 3 To be read in conjunction with all contract drawings and specifications.

Rev	Date	By	Description
C	24/10/23	BMcA	Section 179(a) Submission
B	01/08/23	BMcA	Section 179(a) Submission
A	30/06/23	BMcA	Section 179(a) Submission

**Job**

GRANGE CLOSE  
MUIRHEVNAMORE  
DUNDALK CO.LOUTH

**Title**

PROPOSED SITE &  
LANDSCAPING PLAN  
SECTION 179(A)  
SUBMISSION

Issue Details		Office Use Only	
Drawn B McA		Drawing No. PSLP 001	
Sheet A1	Scale 1:100	Date OCTOBER 2023	
Rev. C			