


Site Layout

Proposed haul road and working area

- Approx. 47m long, width varies from 5m - 8m.
- Area to be fenced off during works.



Location Map

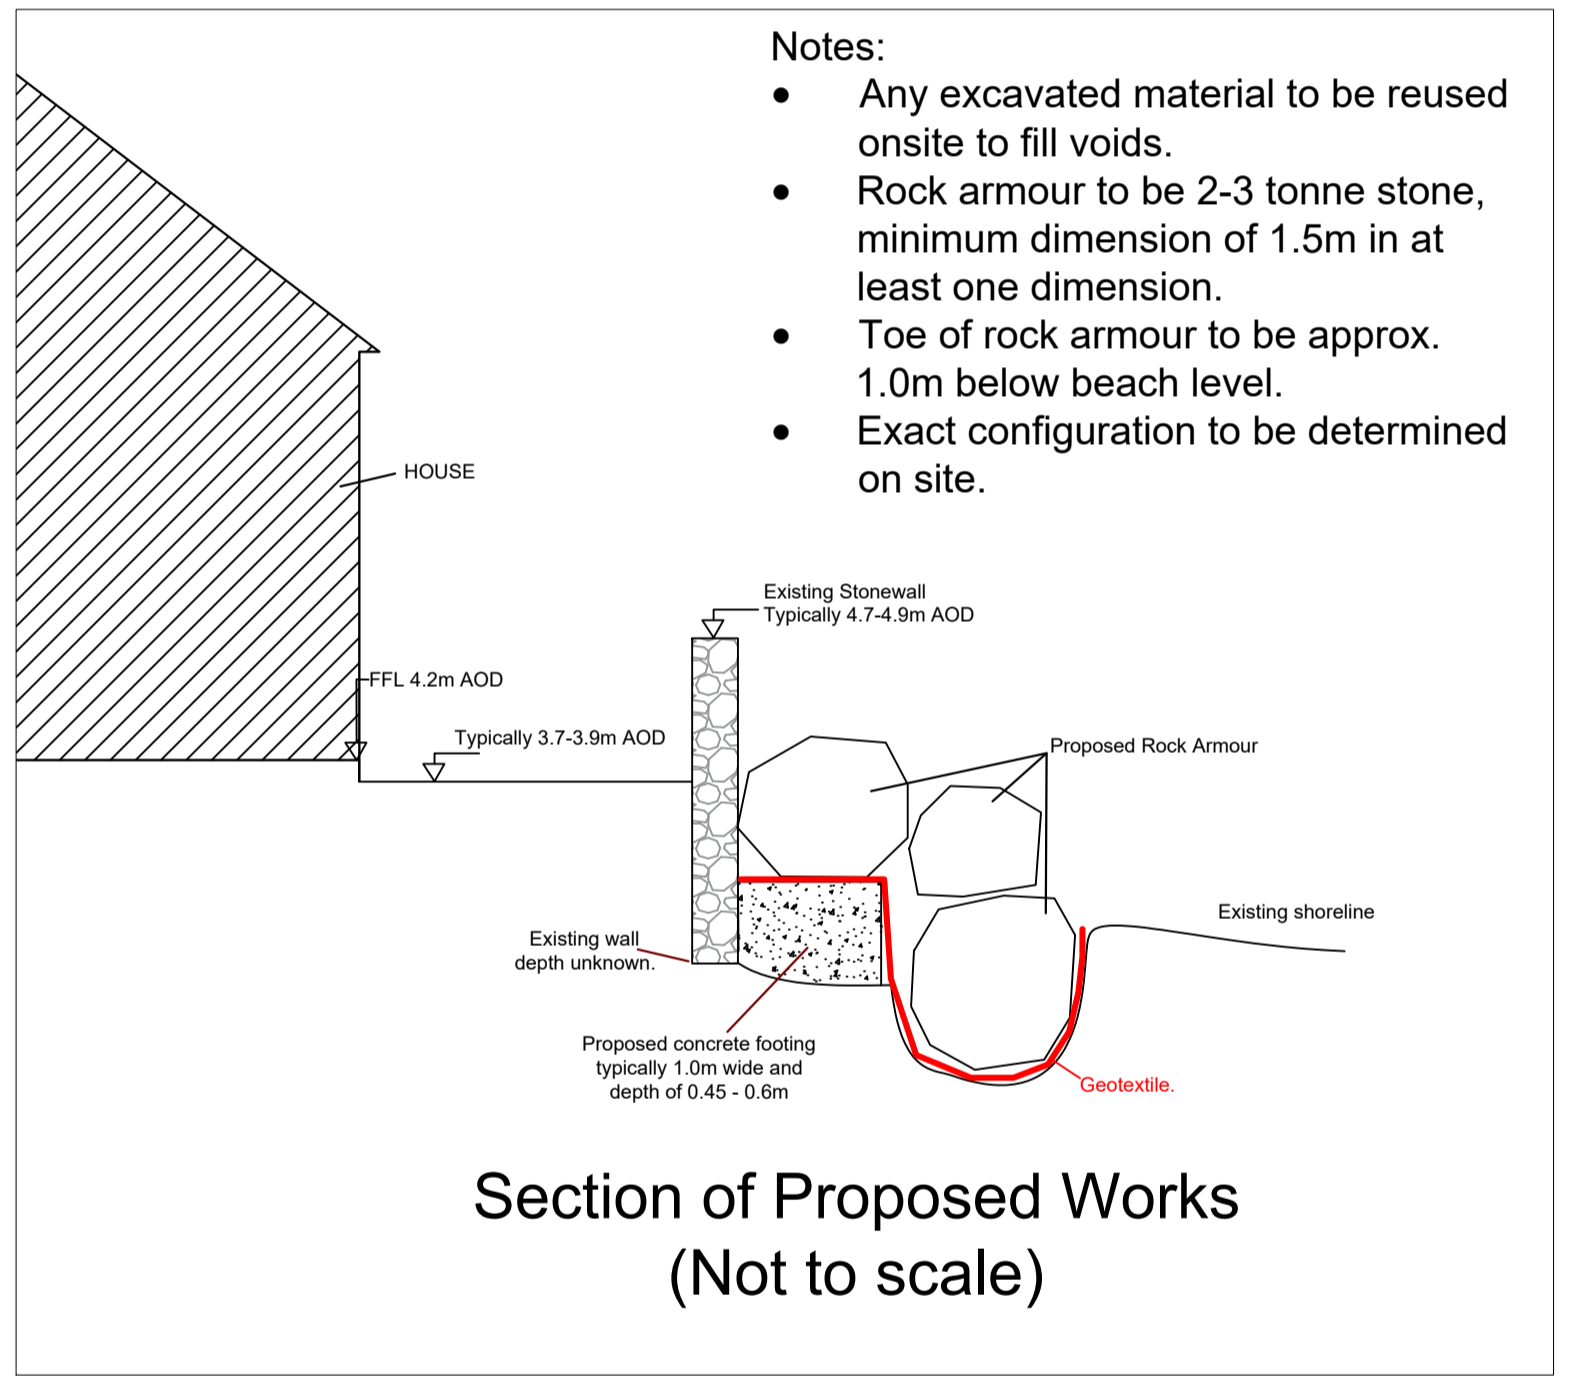

Section of Proposed Works (Not to scale)



Image P1 View from North



Image P2 View within property



Image P3 View of shoreline



Image P4 View of existing rock armour (non effective)

A	Insert Works footprint and proposed haul road boundaries. Extent of works increased to 40 linear m.	Oct. '23
Rev.	Comment	Date

Comhairle Contae Lú
Louth County Council
 County Hall, Millennium Centre,
 Dundalk, County Louth
Planning & Physical Development Directorate

Project:
 Coastal Erosion - Drummullagh, Omeath

Drawing Title:
 Proposed Coastal Protection Works

Designed: _____ Checked: CS
 Drawn: JK Approved: CS

© Ordnance Survey Ireland. All rights reserved.
 OSI Licence Number: 2011/30/CCMA/Louth County Council

Date: October 2023 Drg. No. CE-2023-03-01
 Scale: Not to scale