





**PROPOSED SCHEME LOCATION**

Republic of Ireland RGB & CIR - © Bluesky International Ltd

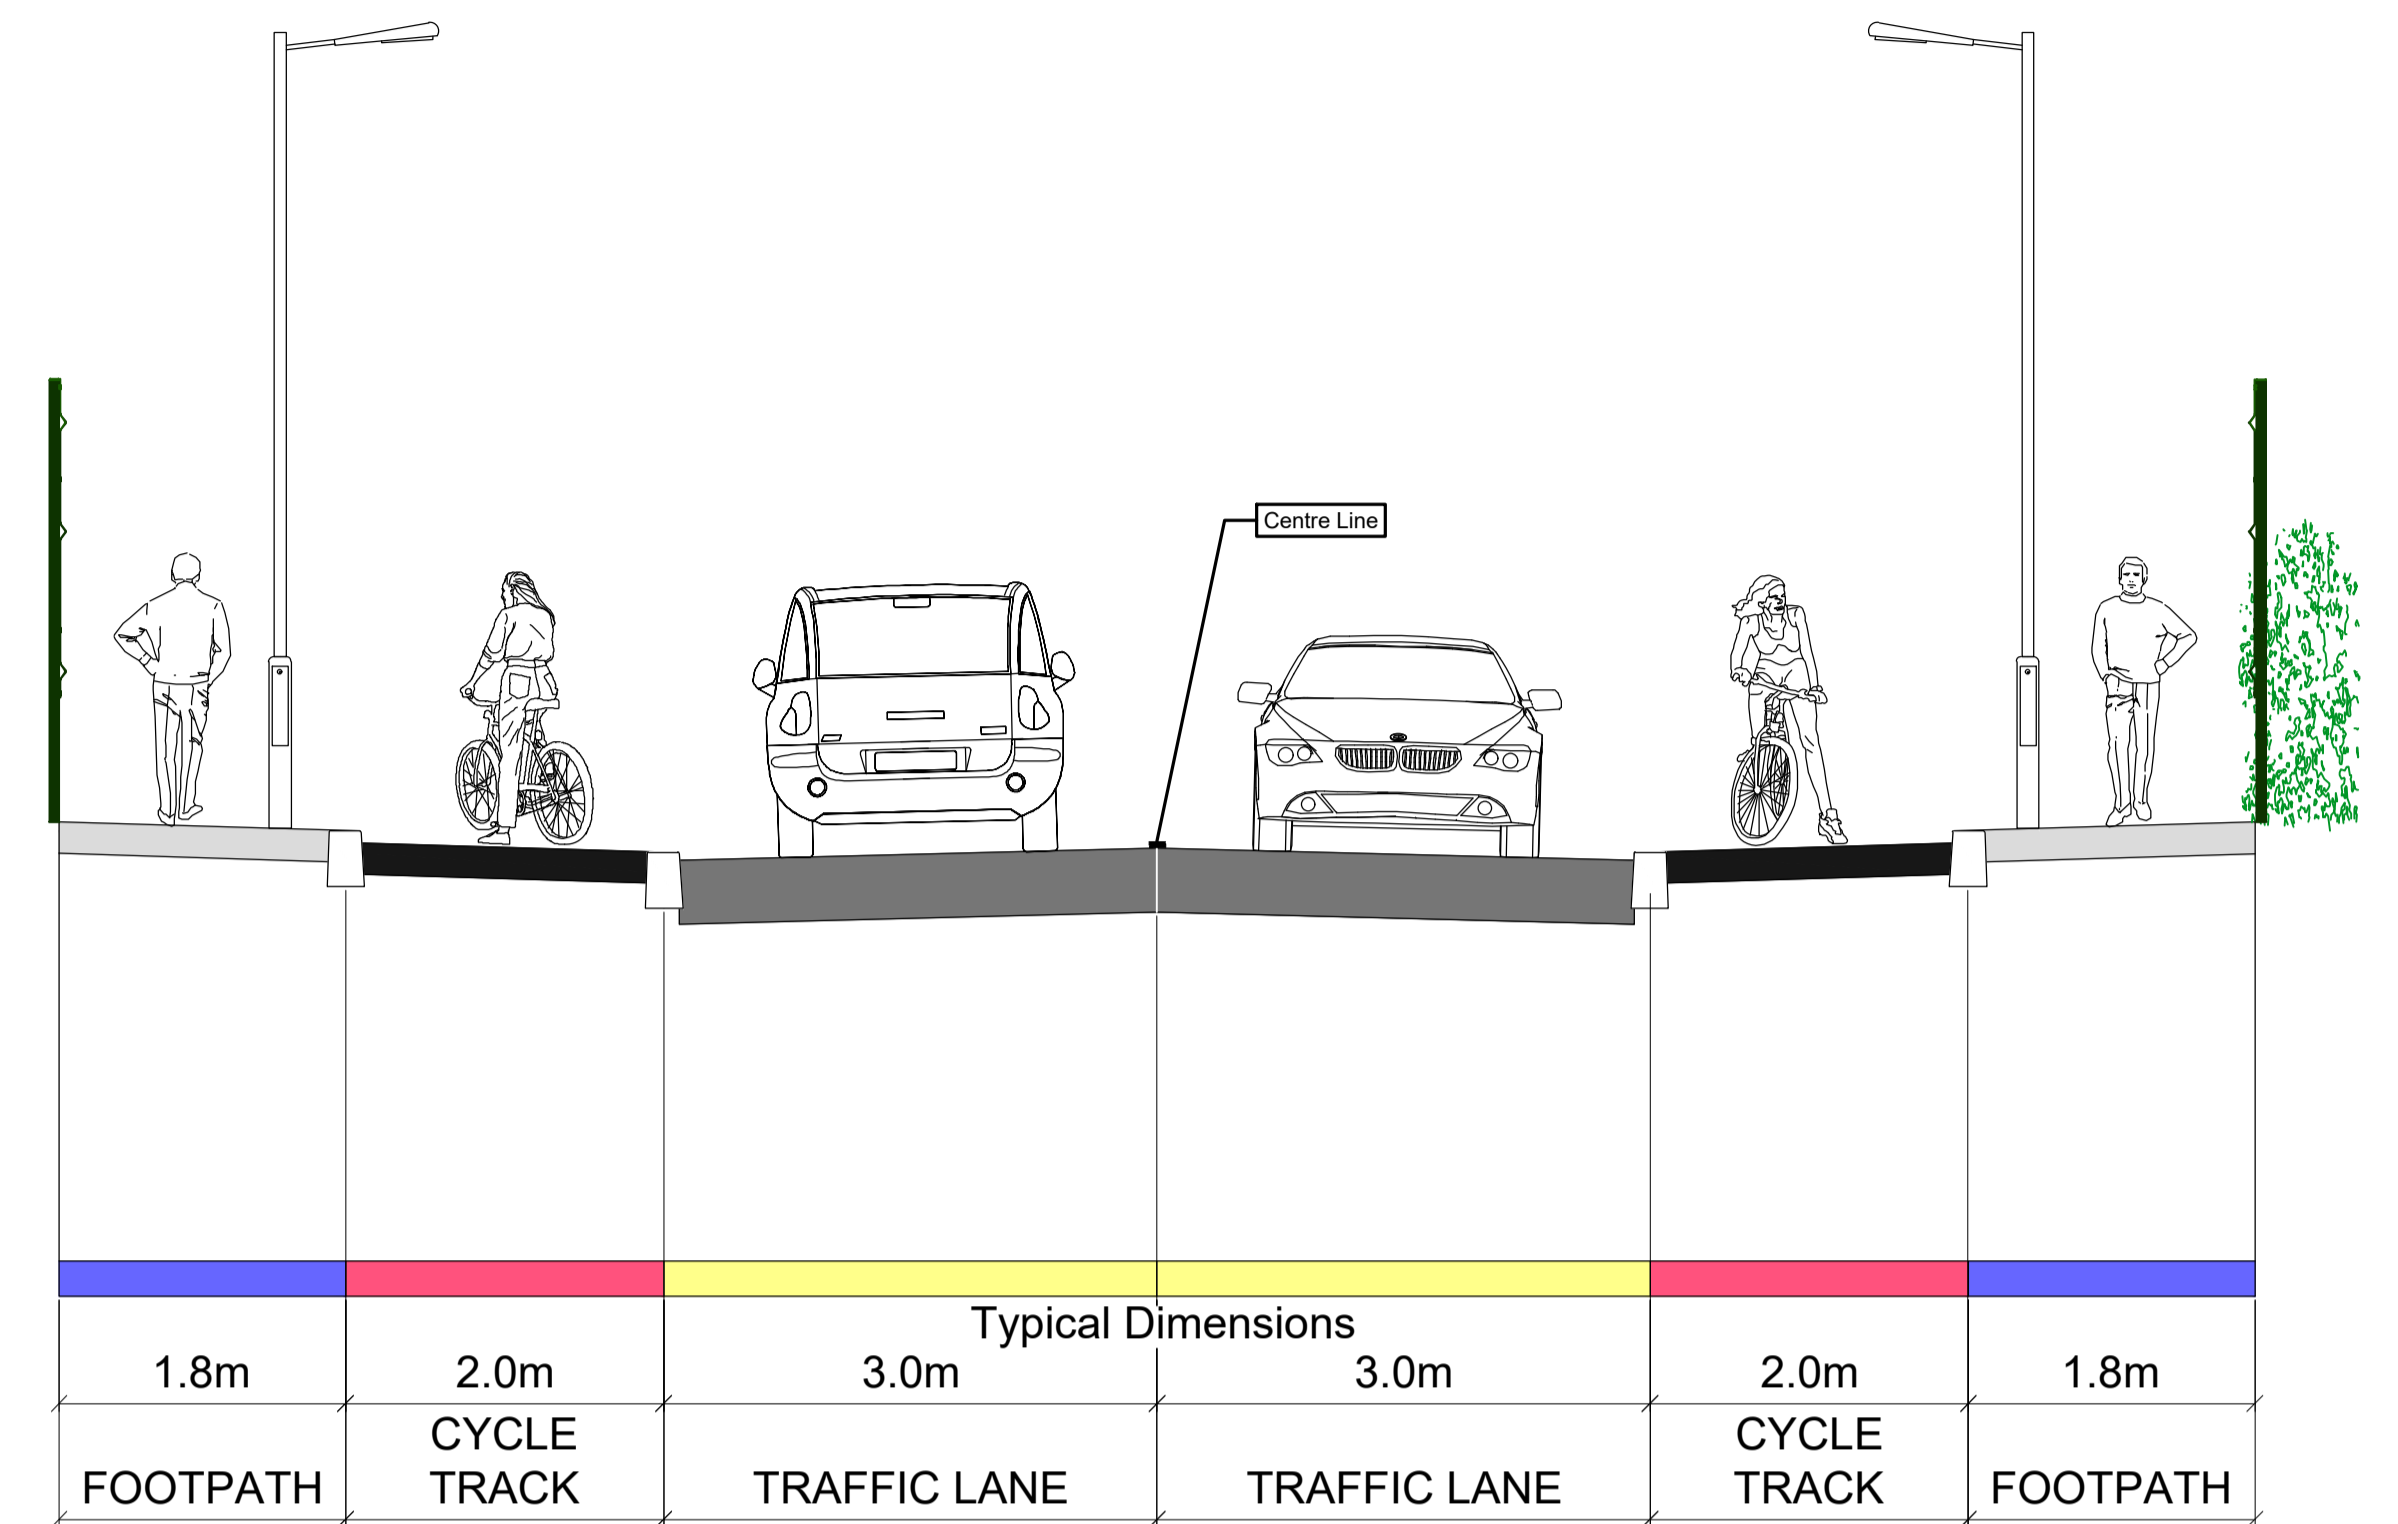

**PROPOSED TYPICAL CROSS SECTION - R168 COLLON RD**

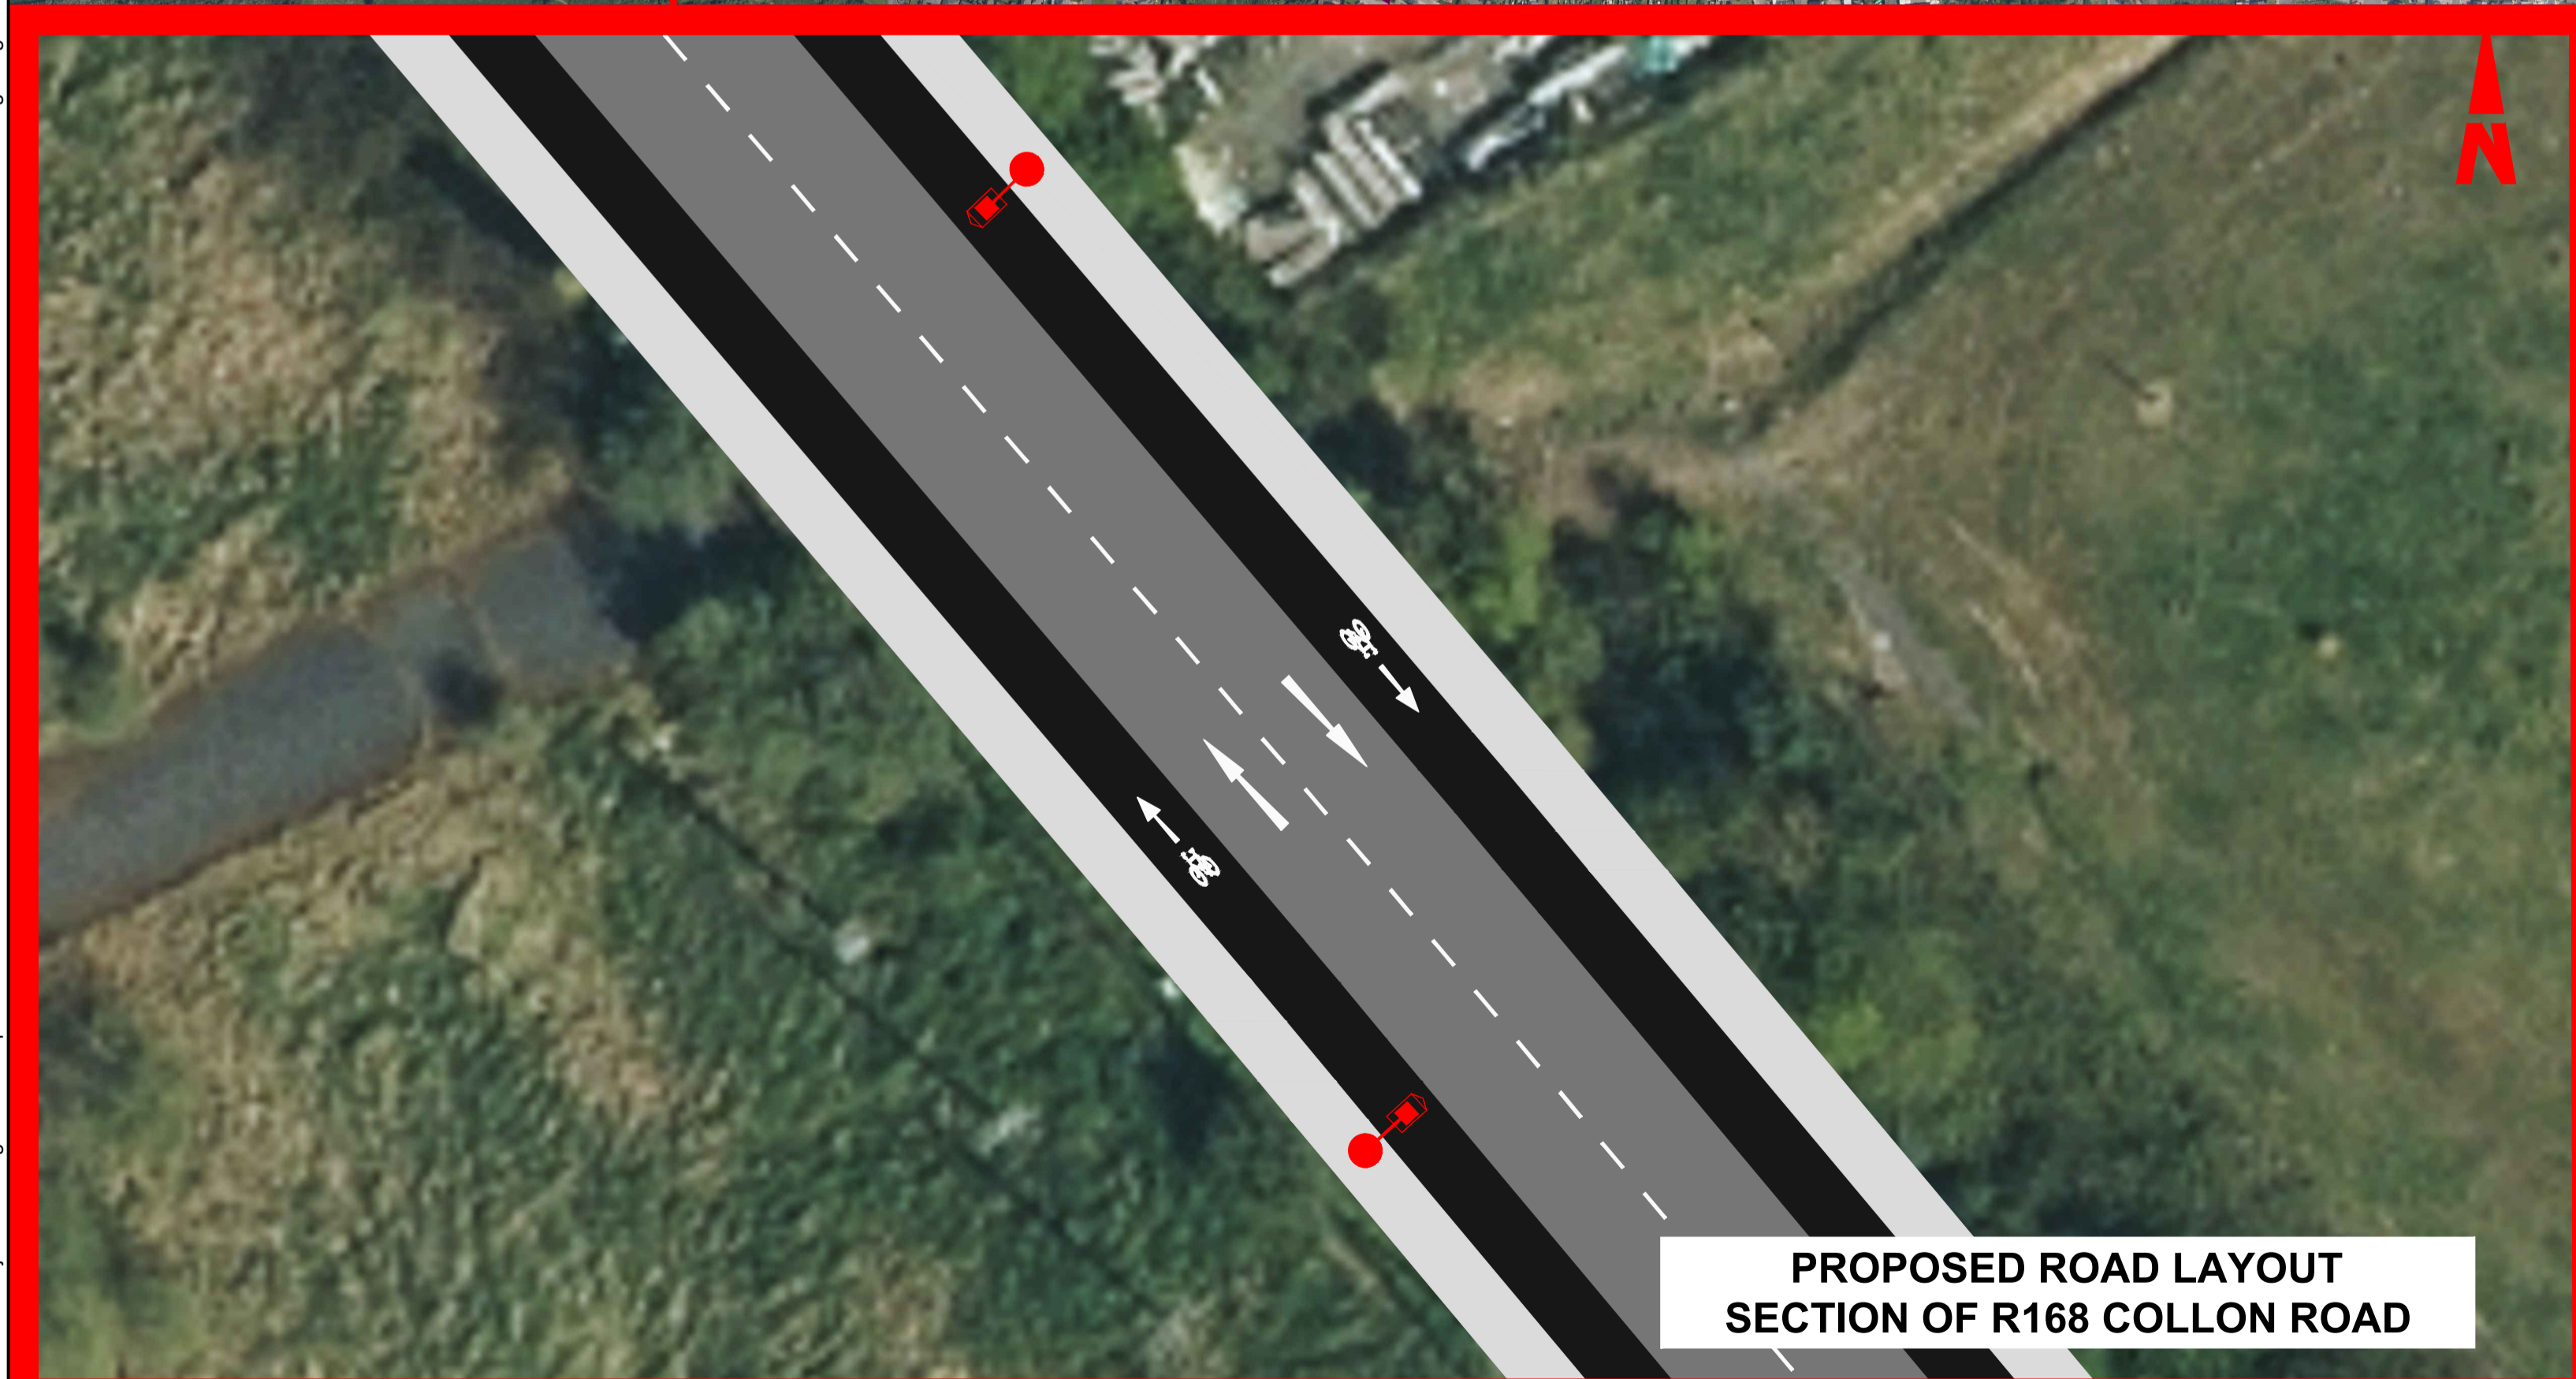

**PROPOSED ROAD LAYOUT SECTION OF R168 COLLON ROAD**



**R168 COLLON ROAD**

Client: National Transport Authority  
 Udarás Náisiúnta Iompair

Key Plan

- General Notes**
- (i) Hard copies, dxf and pdf will form a controlled issue of the drawing. All other formats (dwg etc.) are deemed to be an uncontrolled issue and any work carried out based on these files is at the recipient's own risk. RPS will not accept any responsibility for any errors from the use of these files, either by human error by the recipient, listing of the un-dimensioned measurements, compatibility with the recipient's software, and any errors arising when these files are used to aid the recipient's drawing production, or setting out on site.
  - (ii) DO NOT SCALE, use figured dimensions only.
  - (iii) This drawing is the property of RPS, it is a project confidential classified document. It must not be copied used or its contents divulged without prior written consent. The needs and expectations of client and RPS must be considered when working with this drawing.
  - (iv) Information including topographical survey, geotechnical investigation and utility detail used in the design have been provided by others.
  - (v) All Levels refer to Ordnance Survey Datum, Malin Head.

Rev	Date	Dim Ck	Amendment / Issue	App
P01	13.09.23	UR	FOR INFORMATION	

**rps**  
 West Pier  
 Business Campus  
 Dun Laoghaire  
 Co Dublin

T +353 1 4882900  
 F +353 1 2835676  
 W [www.rpsgroup.com/ireland](http://www.rpsgroup.com/ireland)  
 E [ireland@rpsgroup.com](mailto:ireland@rpsgroup.com)

File Identifier  
 IE000248-RPS-01-CL-DR-Z-PC0001 to 0004

Scale	NTS @ A1 NTS @ A3
Created on	06/03/2023
Sheets	1 of 1

Project: **DROGHEDA ACTIVE TRAVEL PROJECTS**

Title: **COLLON ROAD PUBLIC CONSULTATION EMERGING PREFERRED OPTION**

Drawing Number	Status	Rev
IE000248-RPS-01-CL-DR-Z-PC0001	S2	P01

R:\IE000248 - Drogheda 2021 Active Travel Proj\8.0 Drawings\01 - Options Selection\CL\IE000248-RPS-01-CL-DR-Z-PC0001 to 0004 - Collon Rd & North Cross - PC Drgs.dwg