





**PROPOSED SCHEME LOCATION**

Republic of Ireland RGB & CIR - © Bluesky International Ltd

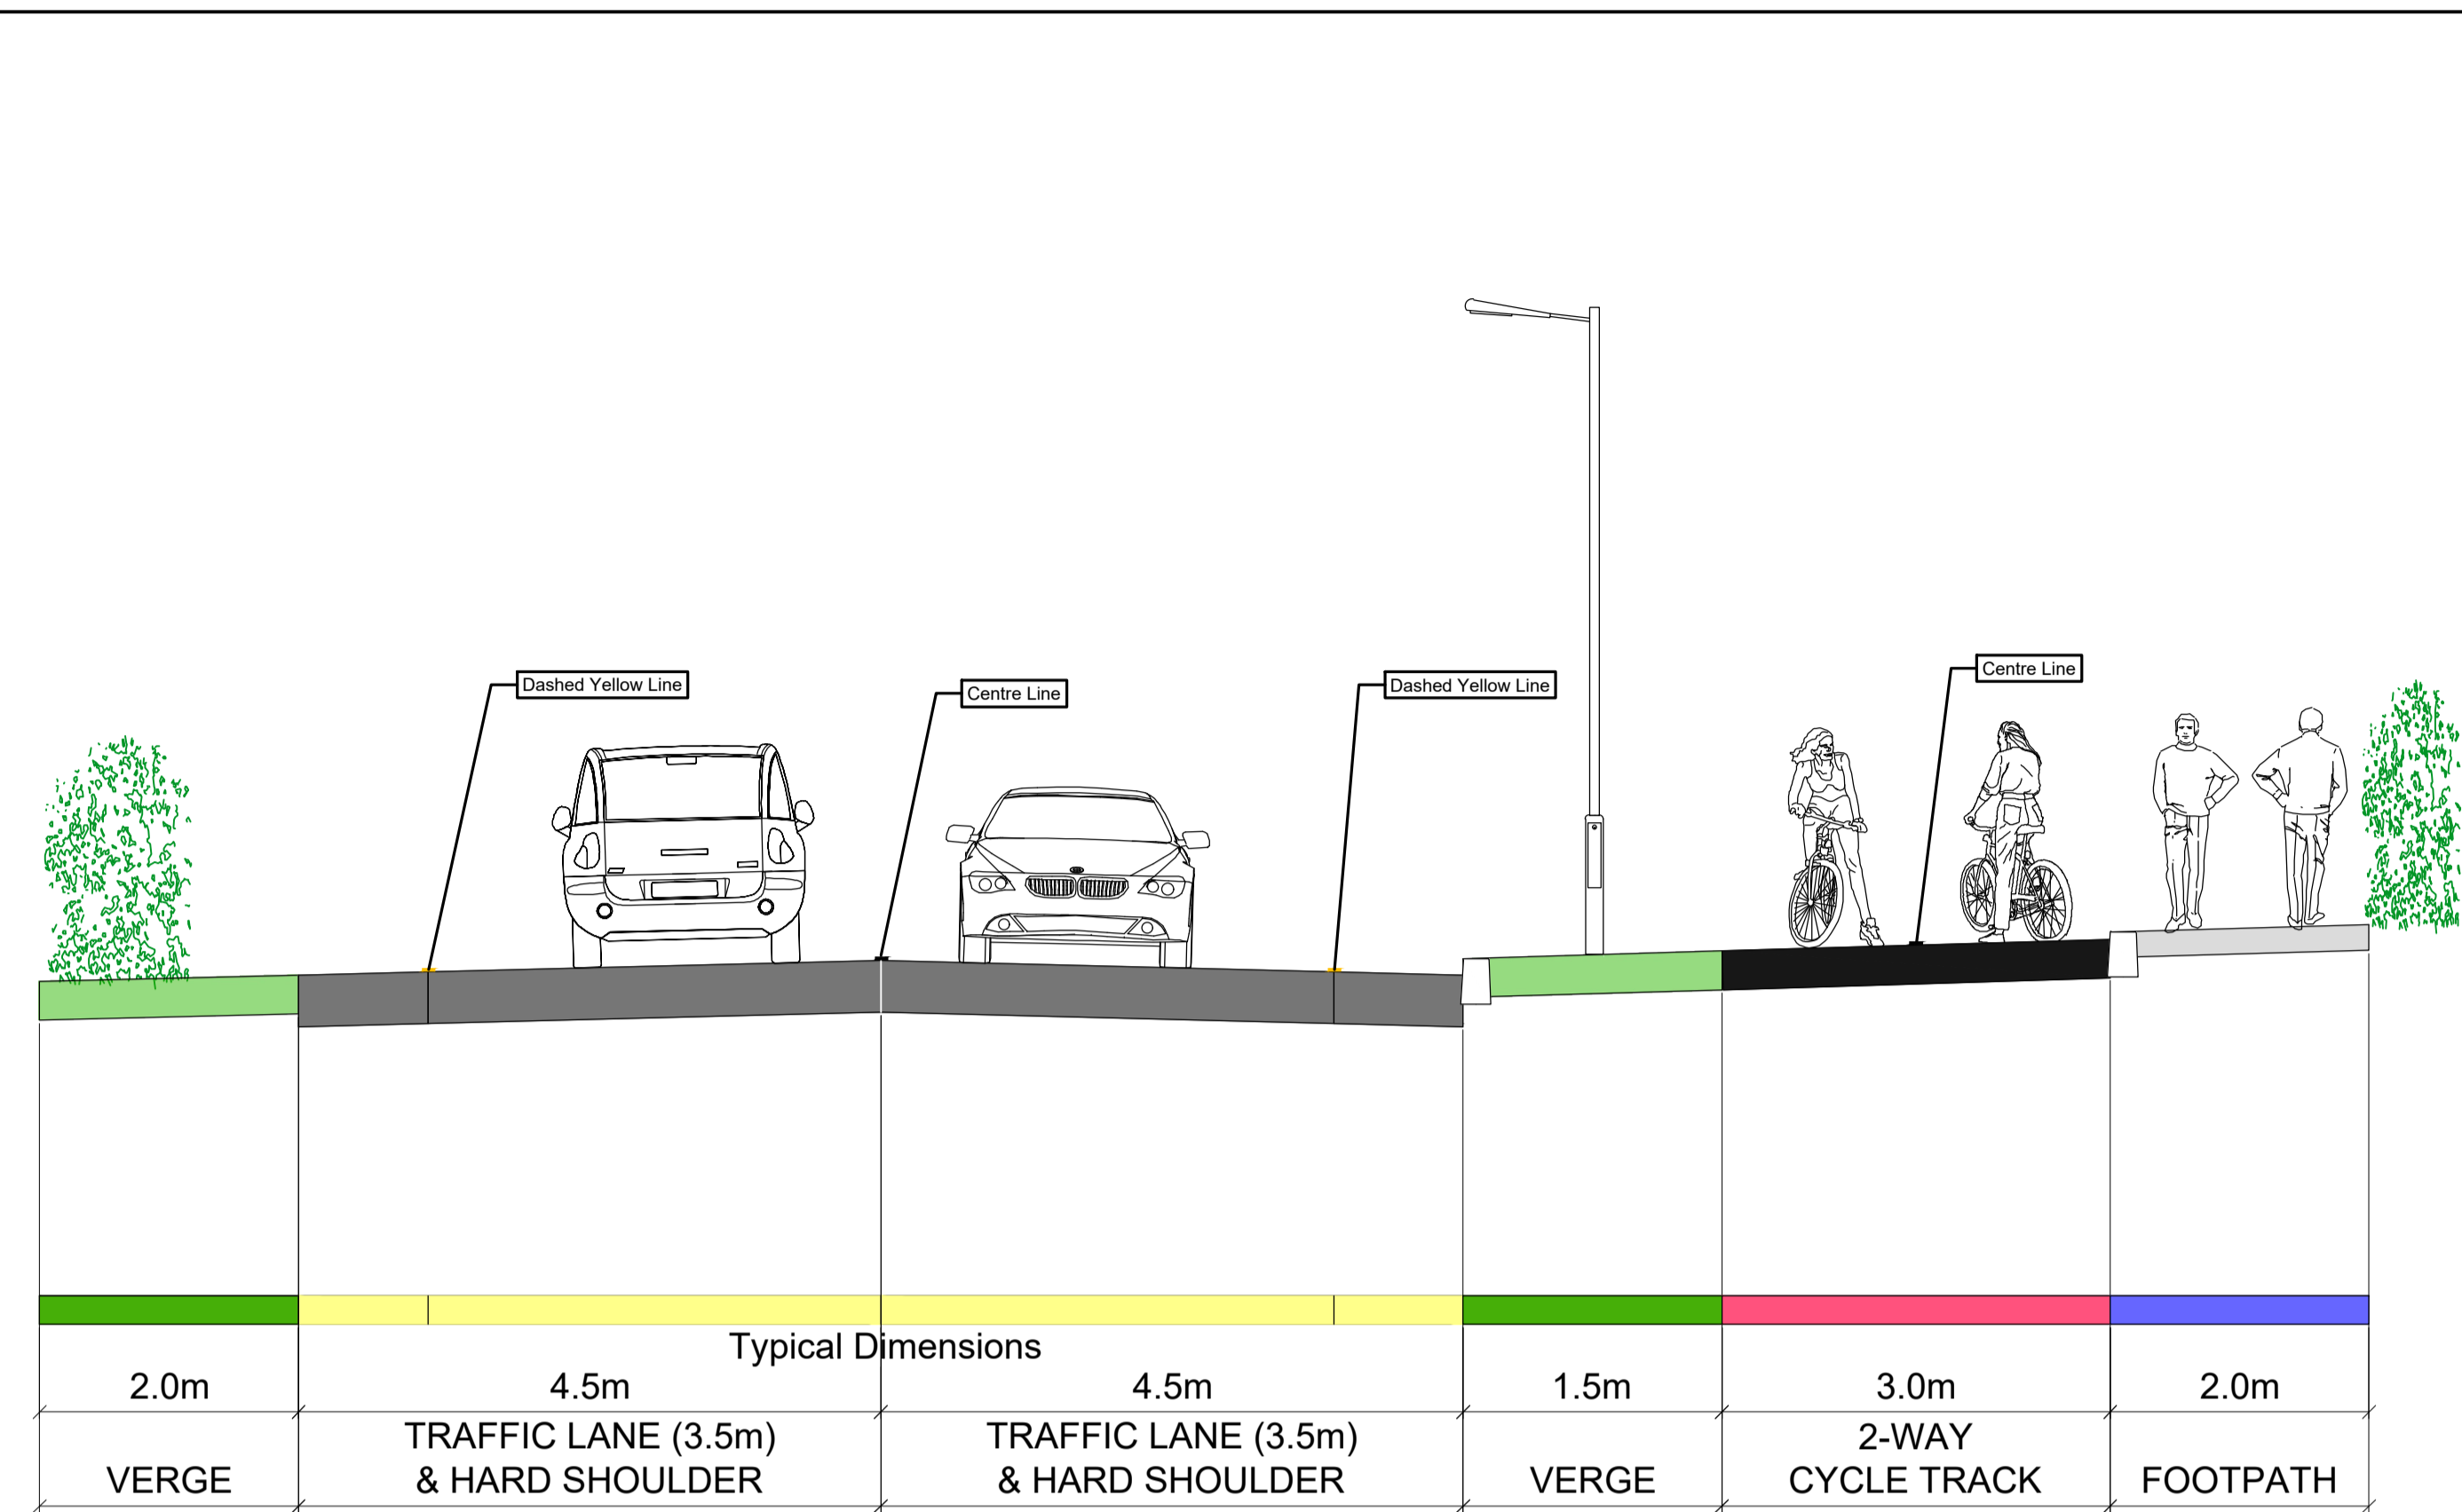

**PROPOSED TYPICAL CROSS SECTION - R166 NORTHERN CROSS ROUTE**

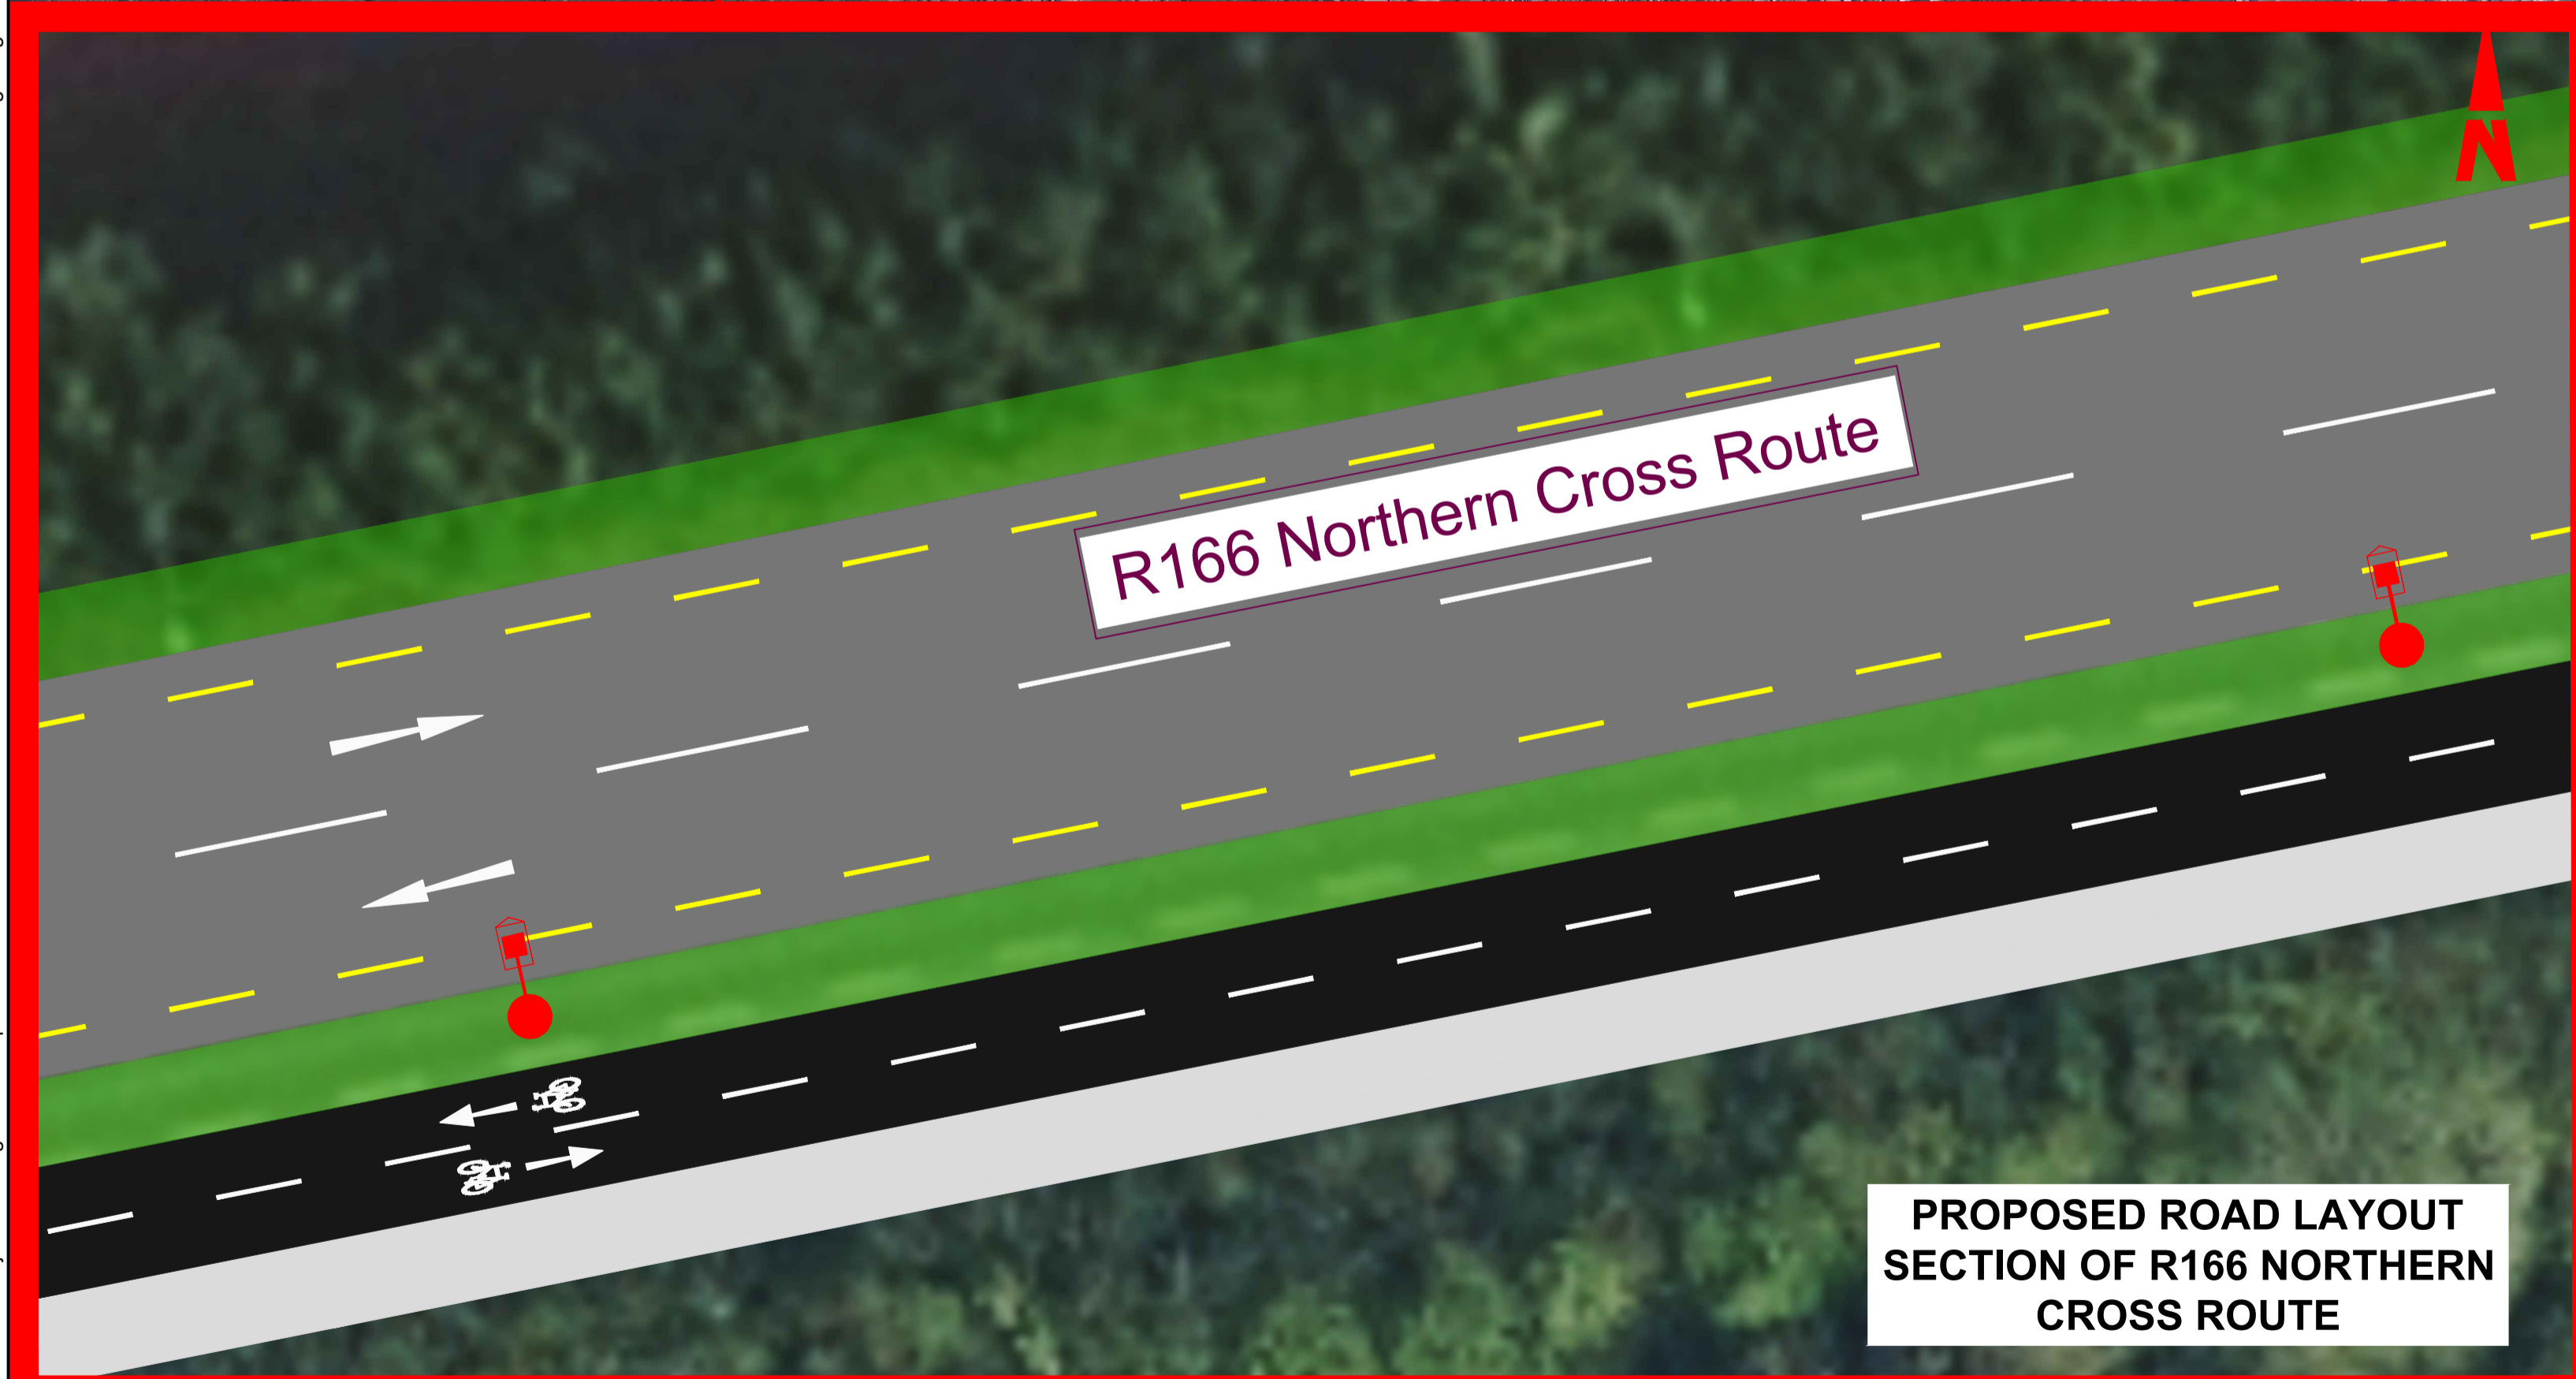

**PROPOSED ROAD LAYOUT SECTION OF R166 NORTHERN CROSS ROUTE**



**R166 NORTHERN CROSS ROUTE**

Client		Key Plan		General Notes		Scale		Project	
				(i) Hard copies, dwf and pdf will form a controlled issue of the drawing. All other formats (dwg etc.) are deemed to be an uncontrolled issue and any work carried out based on these files is at the recipients own risk. RPS will not accept any responsibility for any errors from the use of these files, either by human error by the recipient, listing of the un-dimensioned measurements, compatibility with the recipients software, and any errors arising when these files are used to aid the recipients drawing production, or setting out on site. (ii) DO NOT SCALE, use figured dimensions only.		NTS @ A1 NTS @ A3		<b>DROGHEDA ACTIVE TRAVEL PROJECTS</b>	
				(iii) This drawing is the property of RPS, it is a project confidential classified document. It must not be copied used or its contents divulged without prior written consent. The needs and expectations of client and RPS must be considered when working with this drawing. (iv) Information including topographical survey, geotechnical investigation and utility detail used in the design have been provided by others.		Created on 06/03/2023		Title R166 NORTHERN CROSS ROUTE PUBLIC CONSULTATION EMERGING PREFERRED OPTION	
				(v) All Levels refer to Ordnance Survey Datum, Malin Head.		Sheets 1 of 1		Drawing Number IE000248-RPS-01-CL-DR-Z-PC0002	
Rev   Date   Dim Cmk   Amendment / Issue   App		P01   13.09.23   UR   FOR INFORMATION		File Identifier IE000248-RPS-01-CL-DR-Z-PC0001 to 0004		Status S2		Rev P01	
		West Pier Business Campus Dun Laoghaire Co Dublin		T +353 1 4882900 F +353 1 2835676 W www.rpsgroup.com/ireland E ireland@rpsgroup.com					

R:\IE000248 - Drogheda 2021 Active Travel Proj\8.0 Drawings\01 - Options Selection\CLIE000248-RPS-01-CL-DR-Z-PC0001 to 0004 - Collon Rd & North Cross - PC Drgs.dwg