





PROPOSED SCHEME LOCATION

Republic of Ireland RGB & CIR - © Bluesky International Ltd

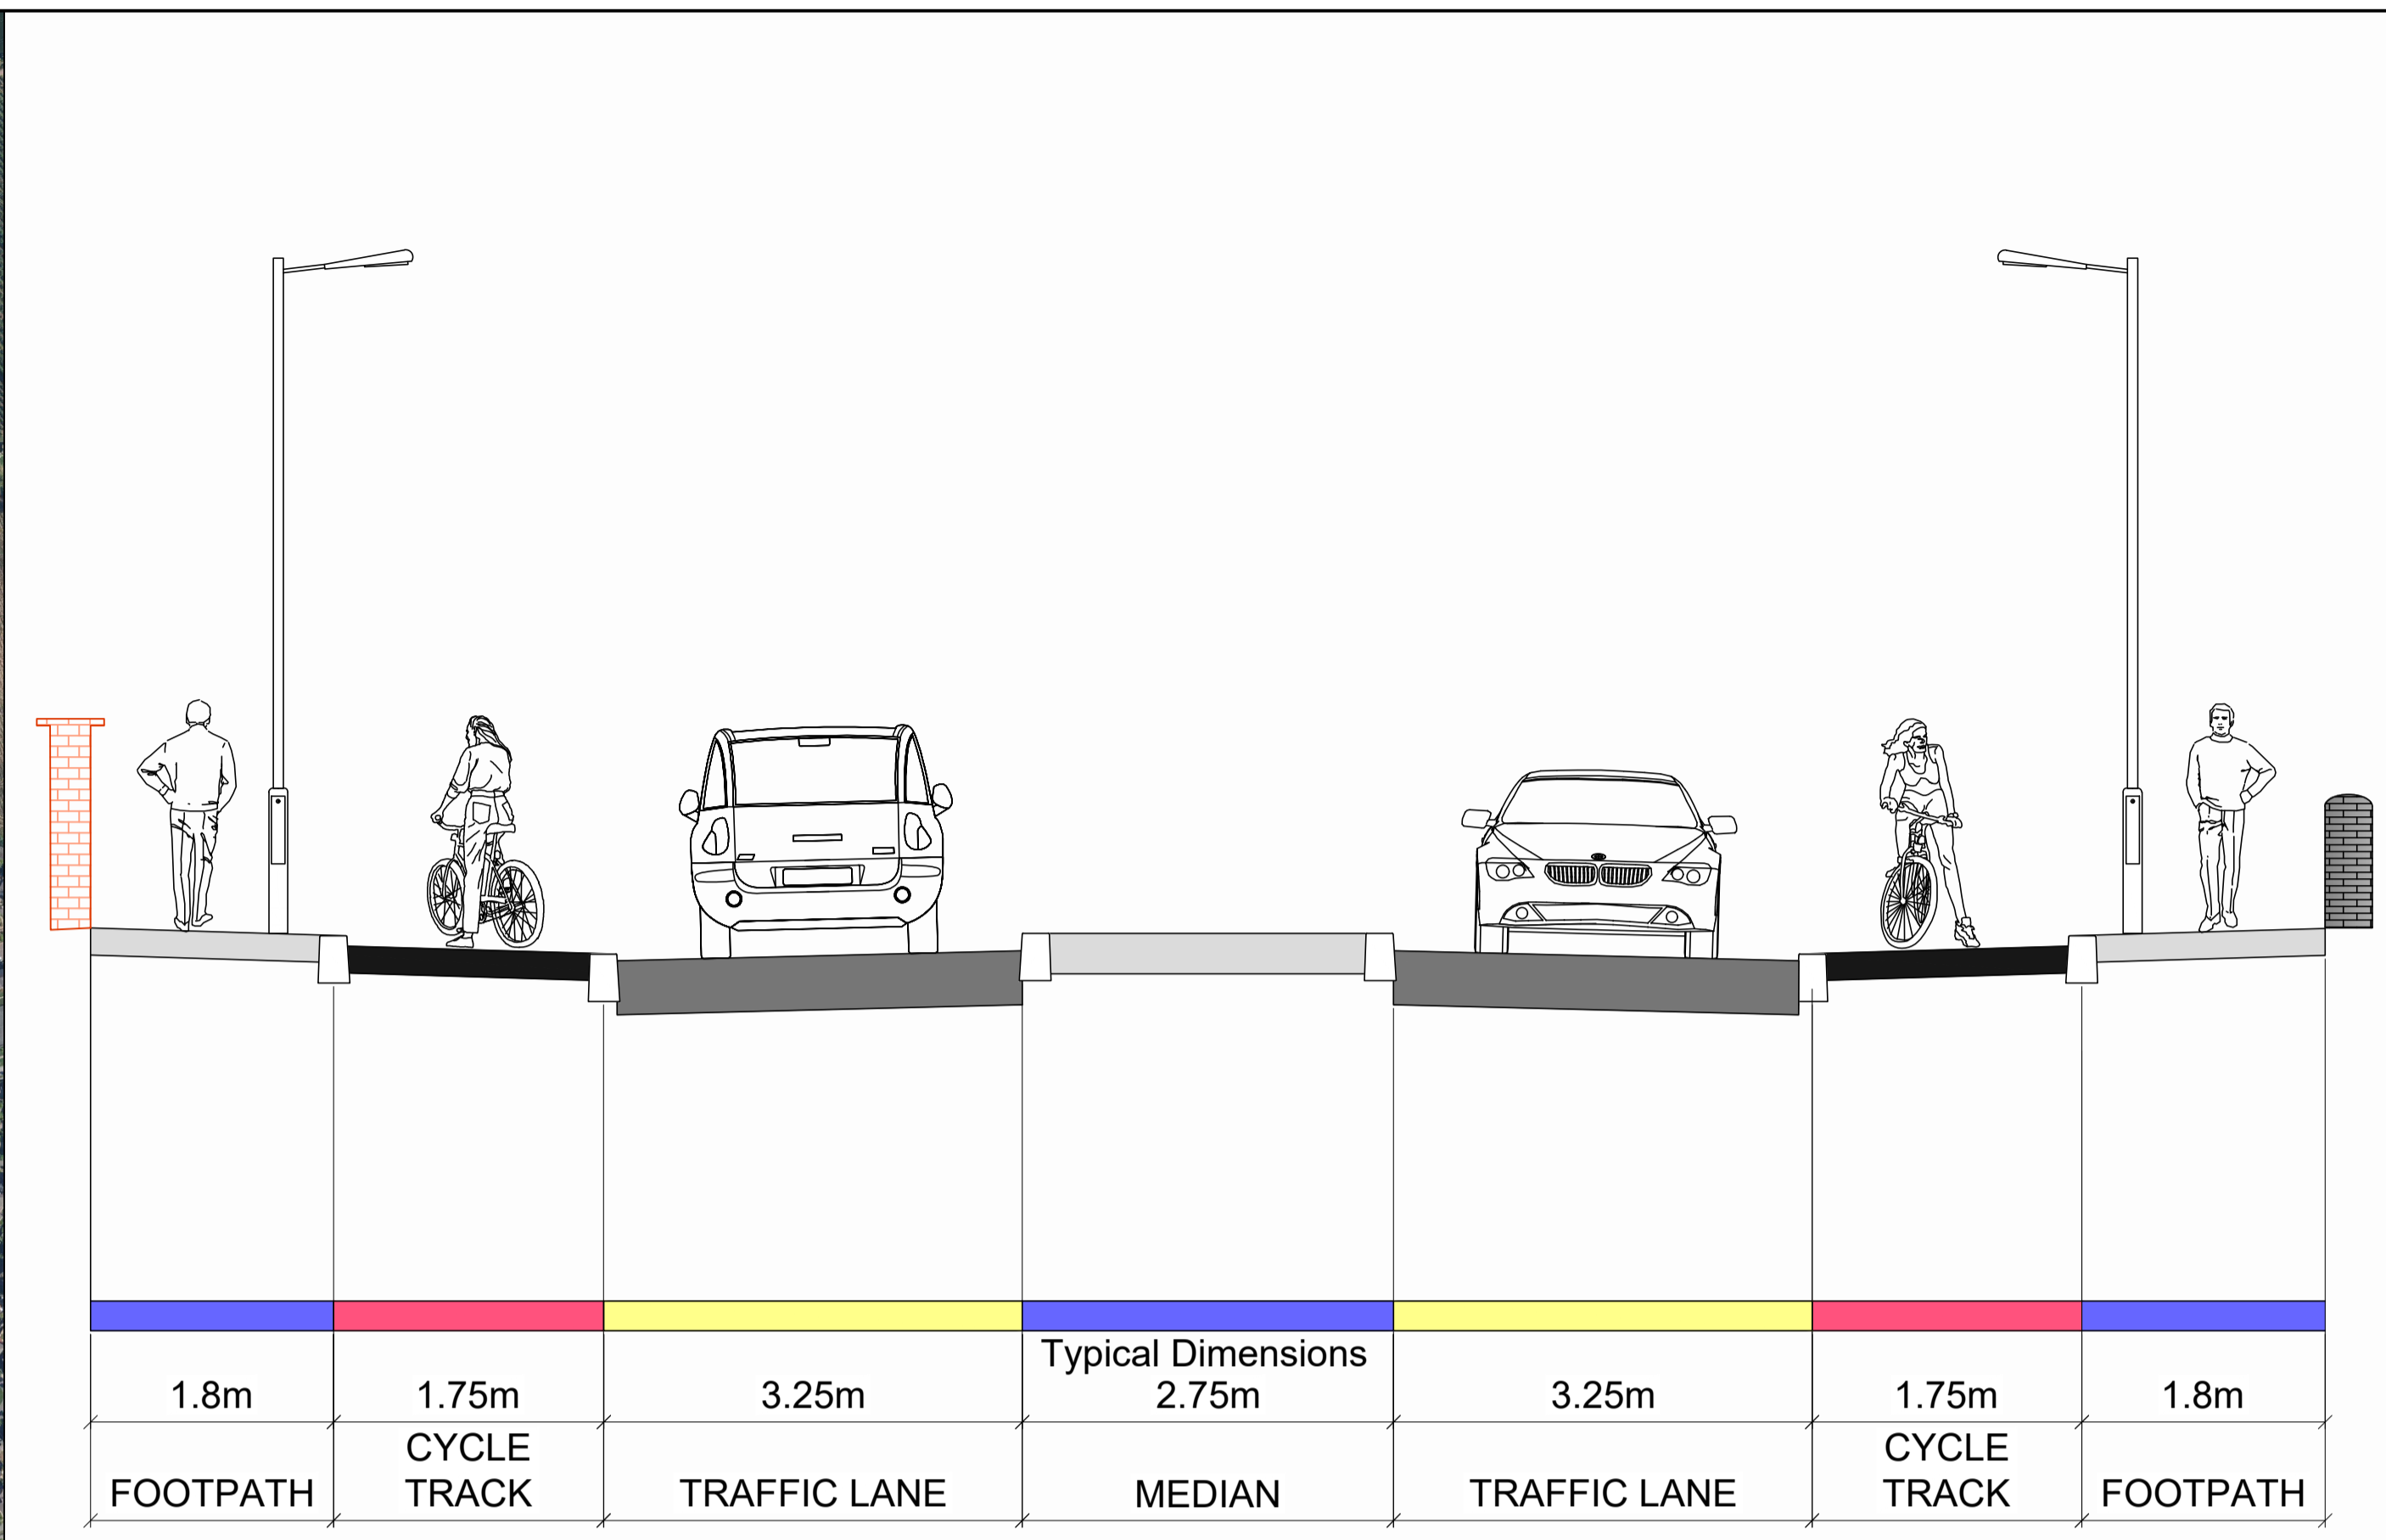

**PROPOSED TYPICAL CROSS SECTION
R132 DUBLIN RD (URBAN)**

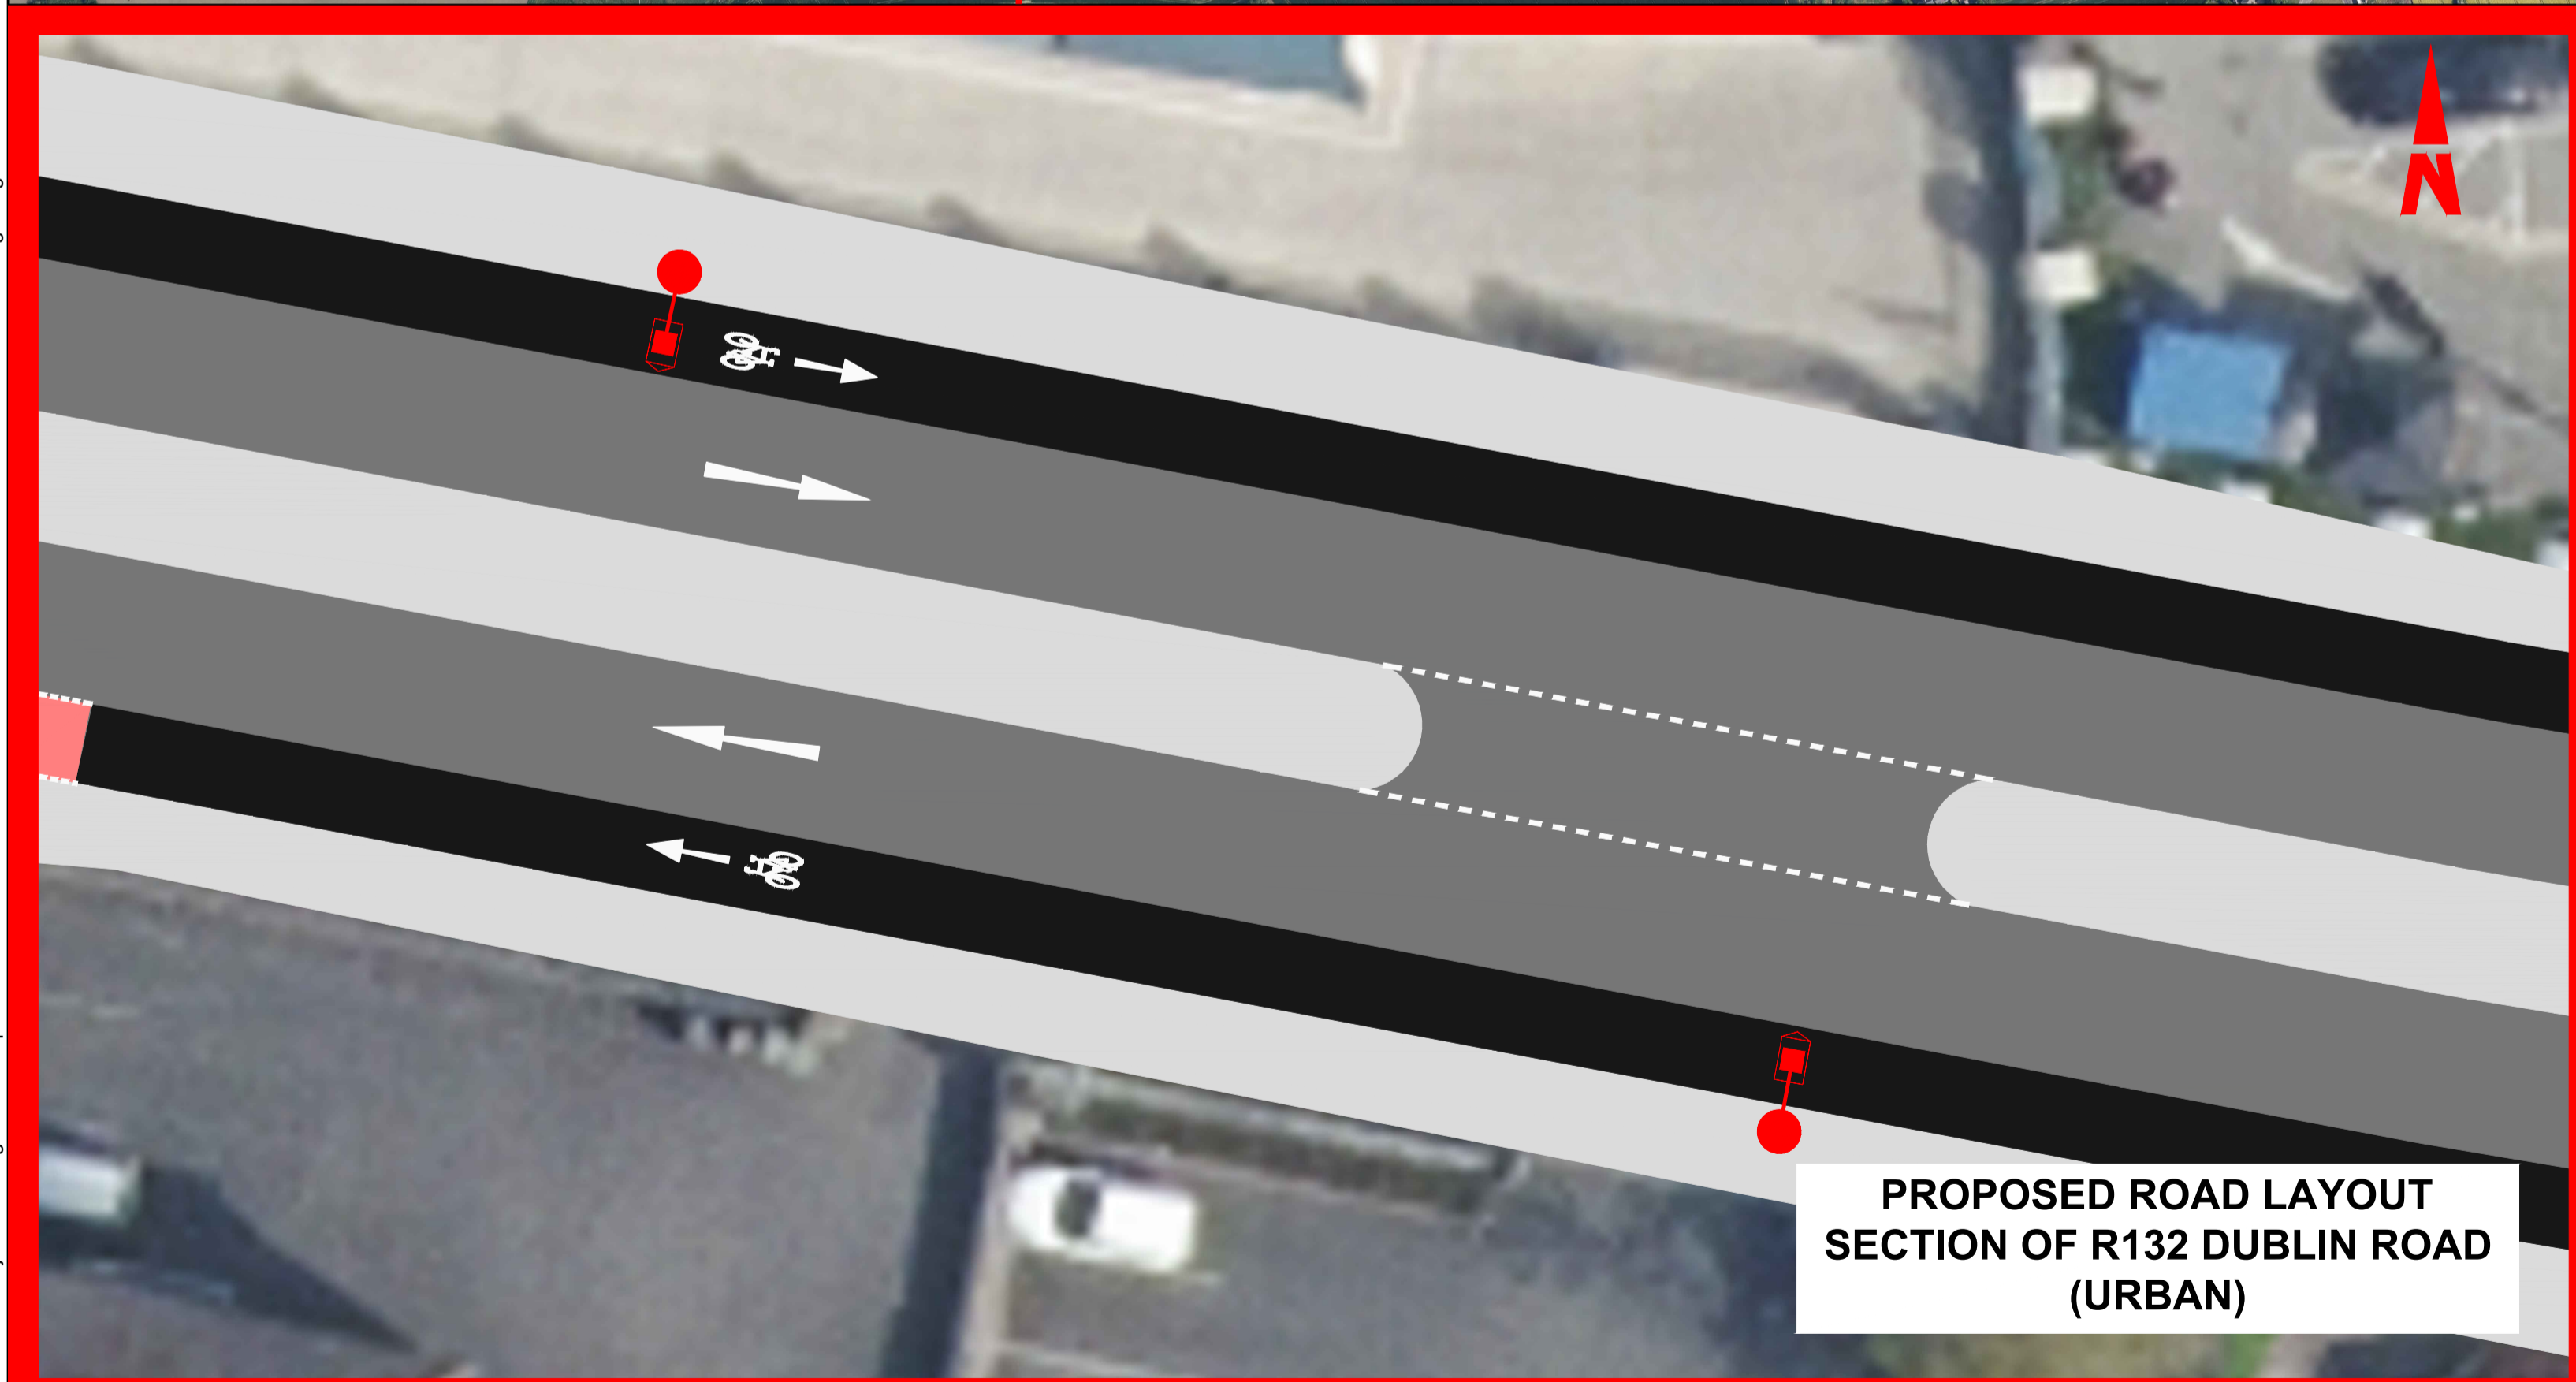

**PROPOSED ROAD LAYOUT
SECTION OF R132 DUBLIN ROAD
(URBAN)**



**R132 DUBLIN ROAD
(URBAN)**

Client: National Transport Authority (Údarás Náisiúnta Iompair) and comhairle chontae na mí meath county council.

Key Plan

General Notes

(i) Hard copies, dwf and pdf will form a controlled issue of the drawing. All other formats (dwg etc.) are deemed to be an uncontrolled issue and any work carried out based on these files is at the recipients own risk. RPS will not accept any responsibility for any errors from the use of these files, either by human error by the recipient, listing of the un-dimensioned measurements, compatibility with the recipients software, and any errors arising when these files are used to aid the recipients drawing production, or setting out on site.

(ii) DO NOT SCALE, use figured dimensions only.

(iii) This drawing is the property of RPS, it is a project confidential classified document. It must not be copied used or its contents divulged without prior written consent. The needs and expectations of client and RPS must be considered when working with this drawing.

(iv) Information including topographical survey, geotechnical investigation and utility detail used in the design have been provided by others.

(v) All Levels refer to Ordnance Survey Datum, Malin Head.

Rev	Date	Dim Ck	Amendment / Issue	App
P01	13.09.23	UR	FOR INFORMATION	

RPS
West Pier Business Campus
Dun Laoghaire Co Dublin

T +353 1 4882900
F +353 1 2835676
W www.rpsgroup.com/ireland
E ireland@rpsgroup.com

Scale	NTS @ A1 NTS @ A3
Created on	06/03/2023
Sheets	1 of 1

Project
DROGHEDA ACTIVE TRAVEL PROJECTS

Title
R132 DUBLIN ROAD
PUBLIC CONSULTATION
EMERGING PREFERRED OPTION

Drawing Number	Status	Rev
IE000248-RPS-01-DB-DR-Z-PC0001	S2	P01

R:\IE000248 - Droggheda 2021 Active Travel Proj\8.0 Drawings\01 - Options Selection\01-DB-DR-Z-PC0001 to 0004 - Dublin Rd - PC Drgs.dwg