





**PROPOSED SCHEME LOCATION**

Republic of Ireland RGB & CIR - © Bluesky International Ltd

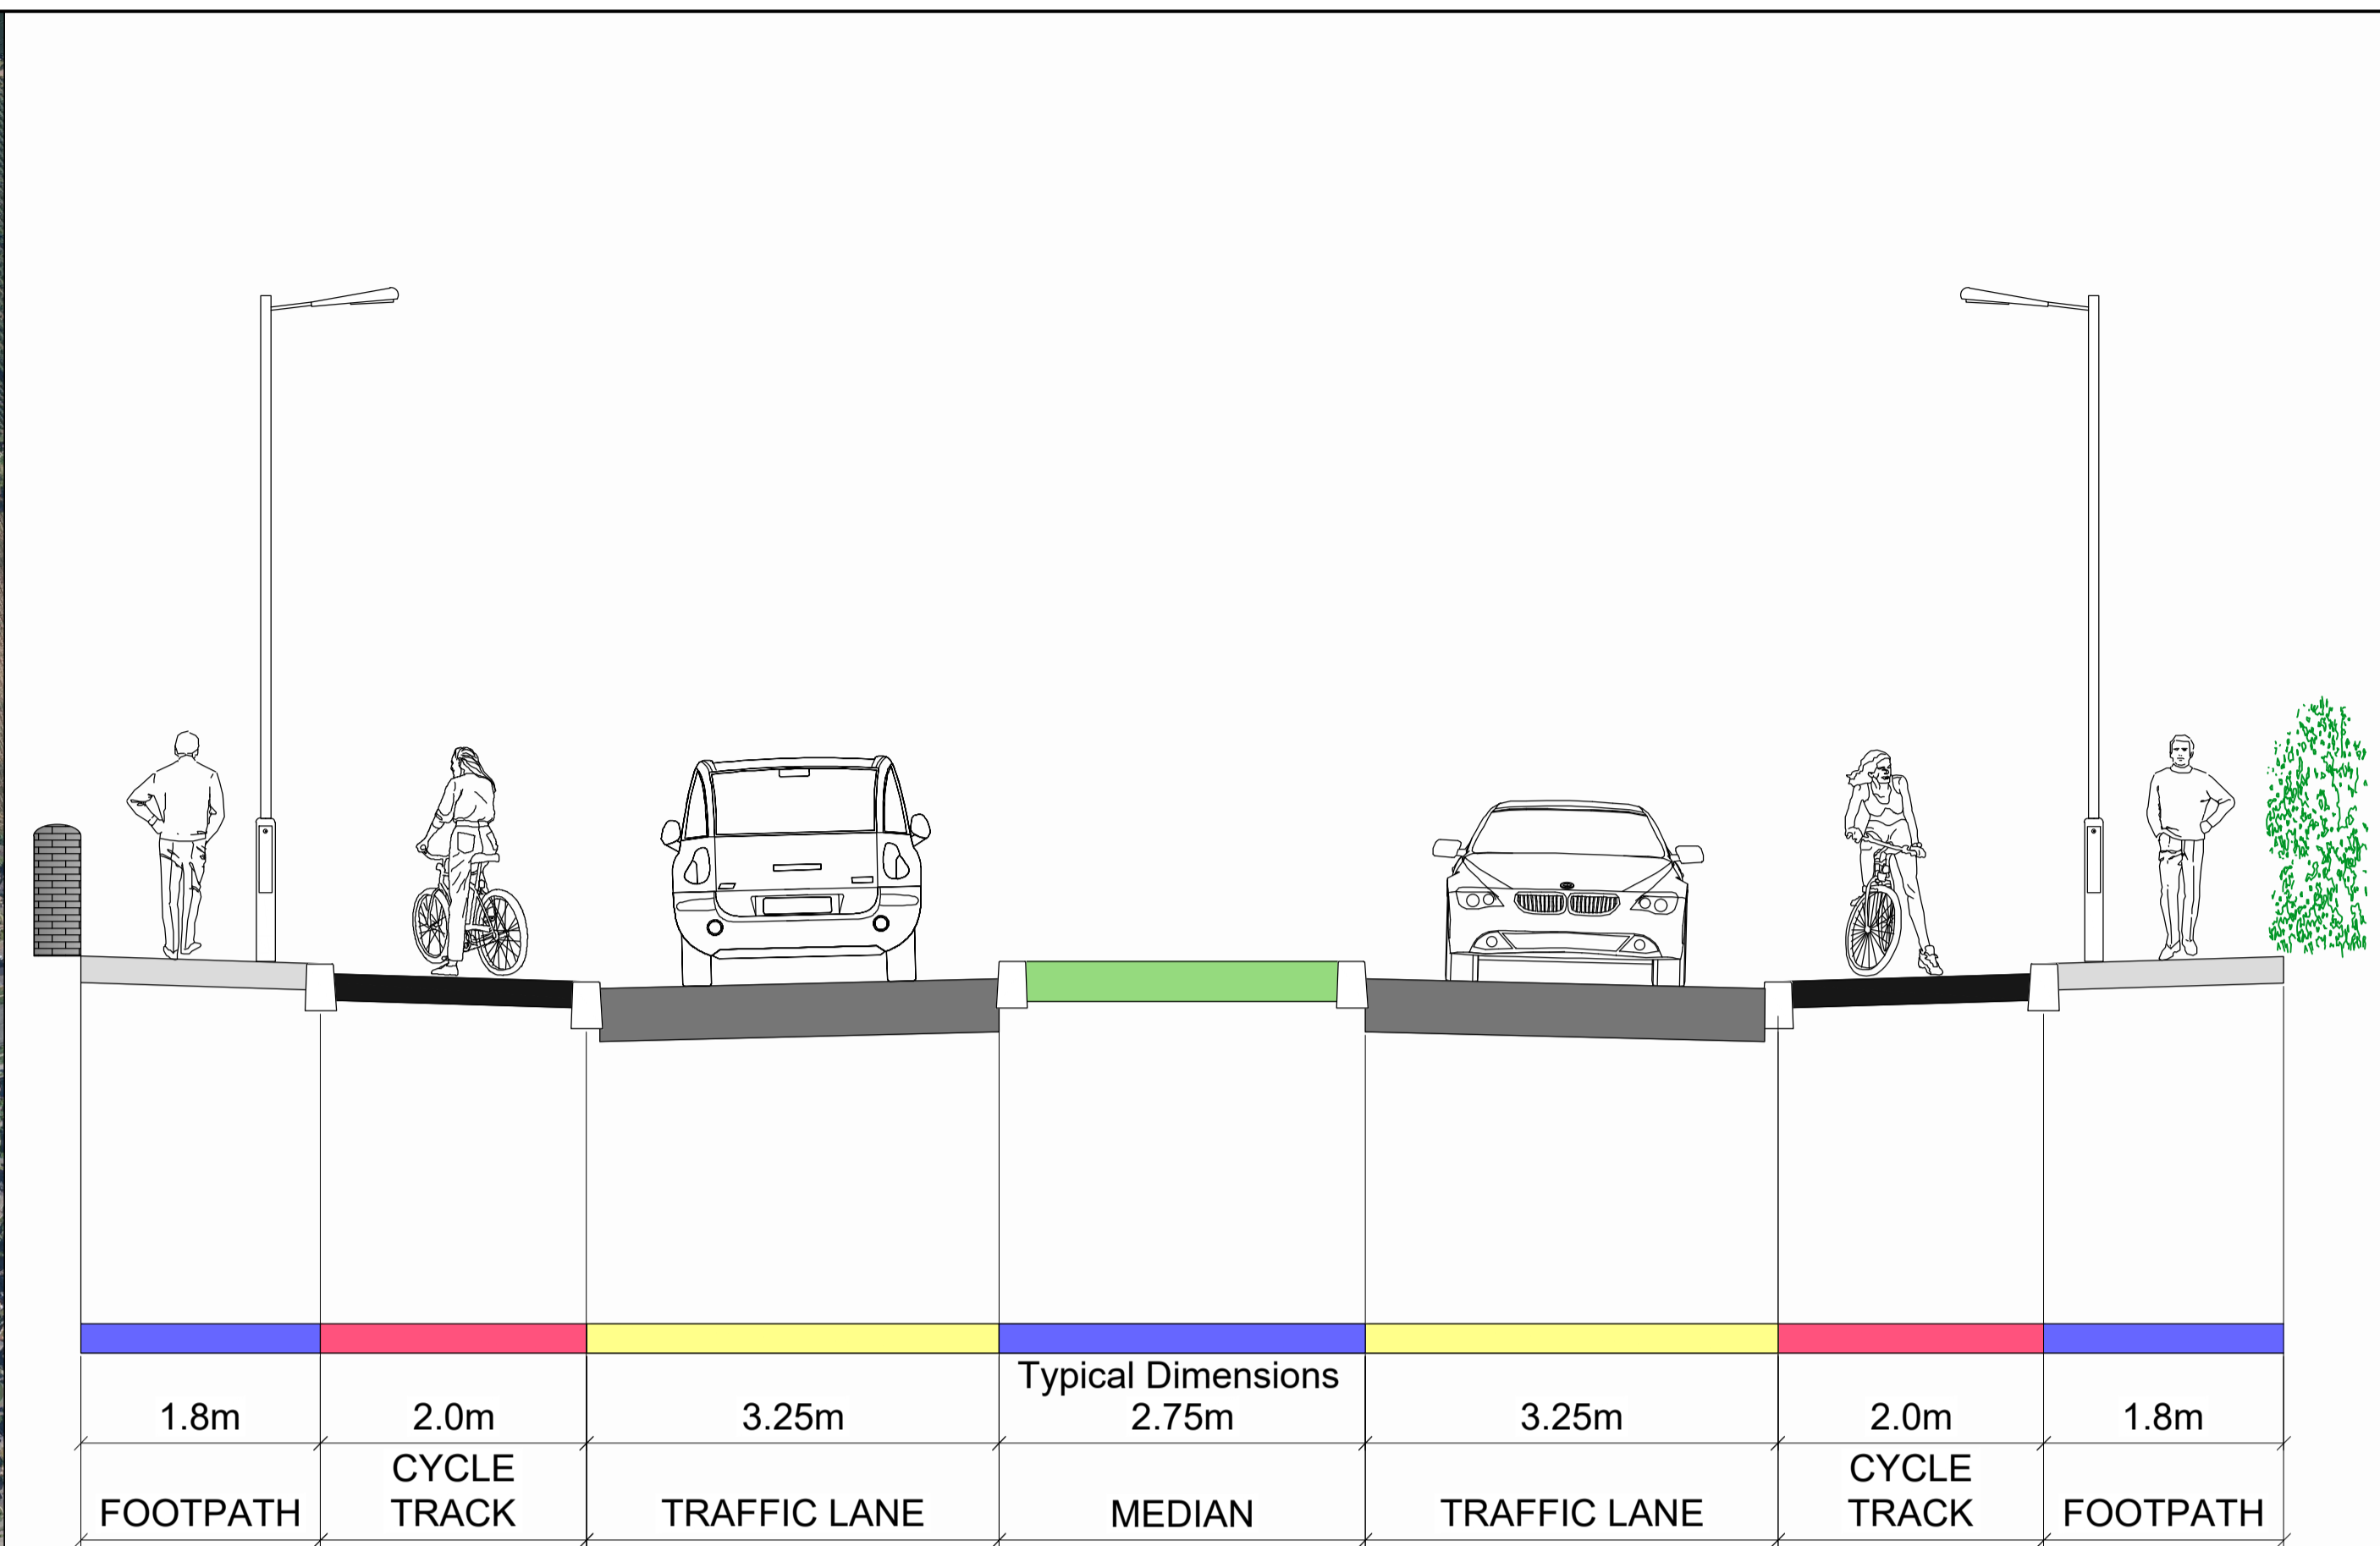

**PROPOSED TYPICAL CROSS SECTION  
R132 DUBLIN ROAD (SEMI URBAN)**

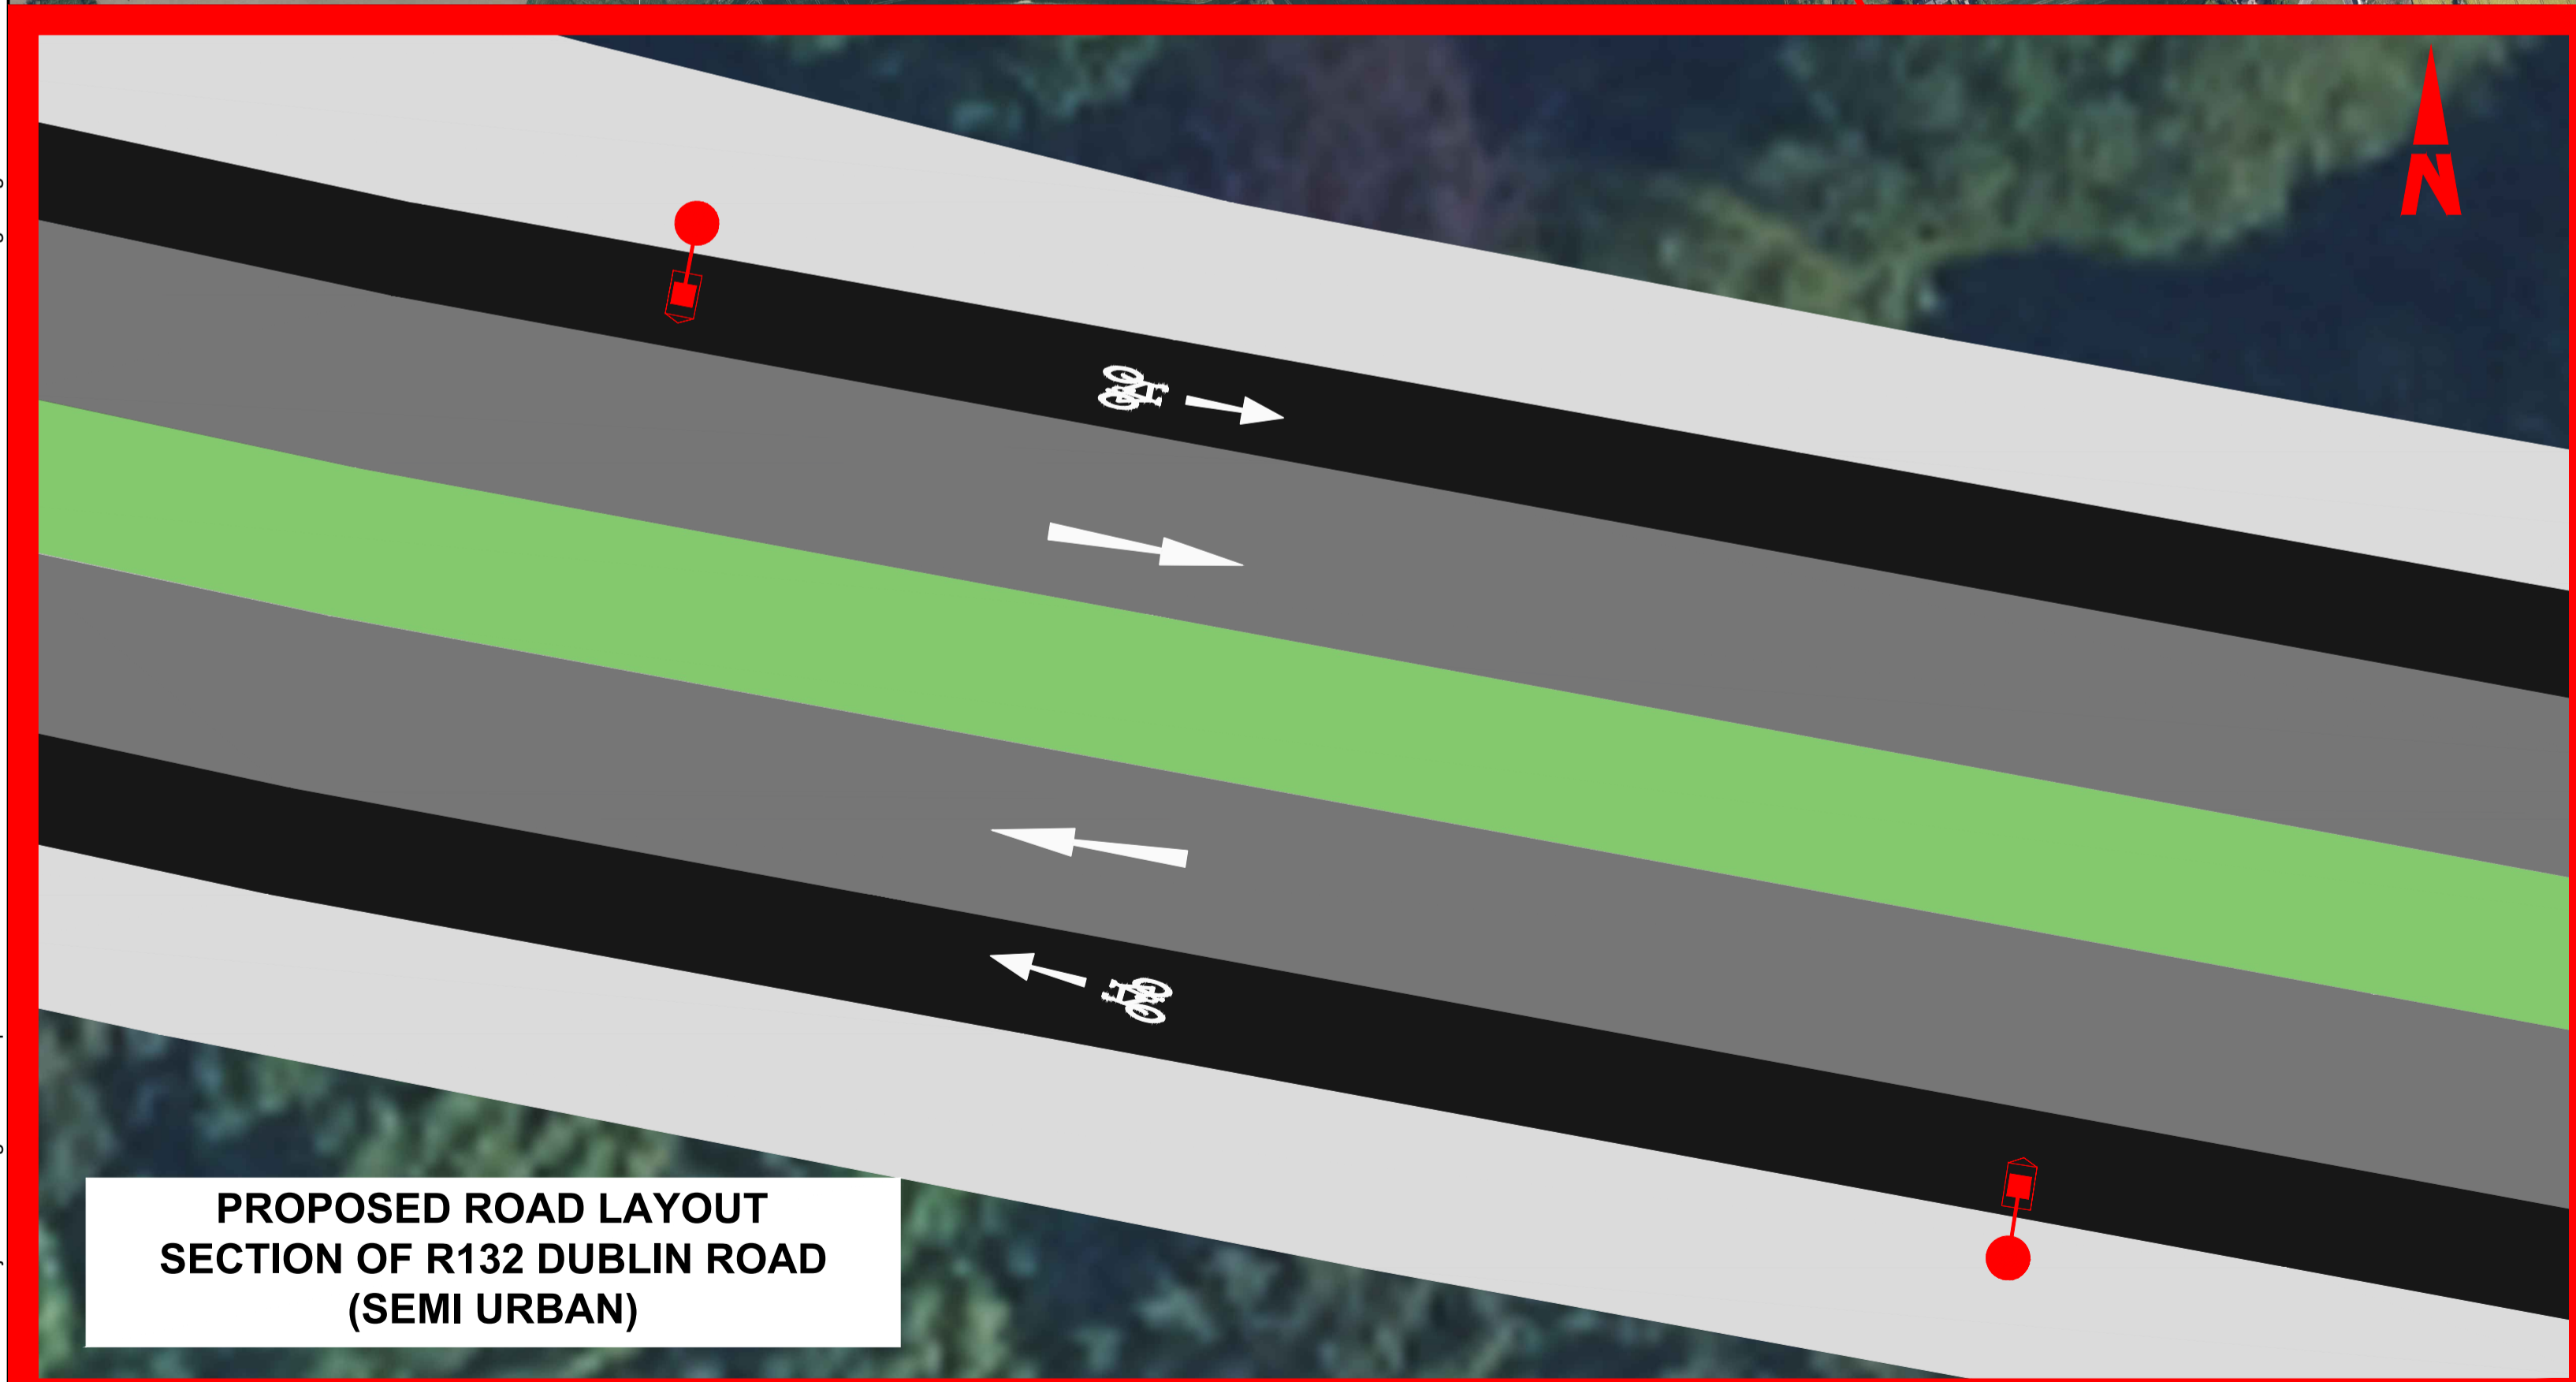

**PROPOSED ROAD LAYOUT  
SECTION OF R132 DUBLIN ROAD  
(SEMI URBAN)**



**R132 DUBLIN ROAD  
(SEMI URBAN)**

<p>Client: National Transport Authority / comhairle chontae na mí meath county council</p>		<p>Key Plan</p>		<p>General Notes</p> <p>(i) Hard copies, dwf and pdf will form a controlled issue of the drawing. All other formats (dwg etc.) are deemed to be an uncontrolled issue and any work carried out based on these files is at the recipients own risk. RPS will not accept any responsibility for any errors from the use of these files, either by human error by the recipient, listing of the un-dimensioned measurements, compatibility with the recipients software, and any errors arising when these files are used to aid the recipients drawing production, or setting out on site.</p> <p>(ii) DO NOT SCALE, use figured dimensions only.</p>		<p>(iii) This drawing is the property of RPS, it is a project confidential classified document. It must not be copied used or its contents divulged without prior written consent. The needs and expectations of client and RPS must be considered when working with this drawing.</p> <p>(iv) Information including topographical survey, geotechnical investigation and utility detail used in the design have been provided by others.</p> <p>(v) All Levels refer to Ordnance Survey Datum, Malin Head.</p>		<p>Scale: NTS @ A1, NTS @ A3</p> <p>Created on: 06/03/2023</p> <p>Sheets: 1 of 1</p>		<p>Project: <b>DROGHEDA ACTIVE TRAVEL PROJECTS</b></p> <p>Title: R132 DUBLIN ROAD PUBLIC CONSULTATION EMERGING PREFERRED OPTION</p>	
<p>Rev: P01, Date: 13.09.23, App: [Signature]</p>		<p>Amendment / Issue: FOR INFORMATION</p>		<p>File Identifier: IE000248-RPS-01-DB-DR-Z-PC0001 to 0004 - Dublin Rd</p>		<p>Drawing Number: IE000248-RPS-01-DB-DR-Z-PC0002</p>		<p>Status: S2</p>		<p>Rev: P01</p>	

R:\IE000248 - Drogheda 2021 Active Travel Proj\8.0 Drawings\01 - Options Selection\01-DB-DR-Z-PC0001 to 0004 - Dublin Rd - PC Drgs.dwg