


Site Layout



Location Map

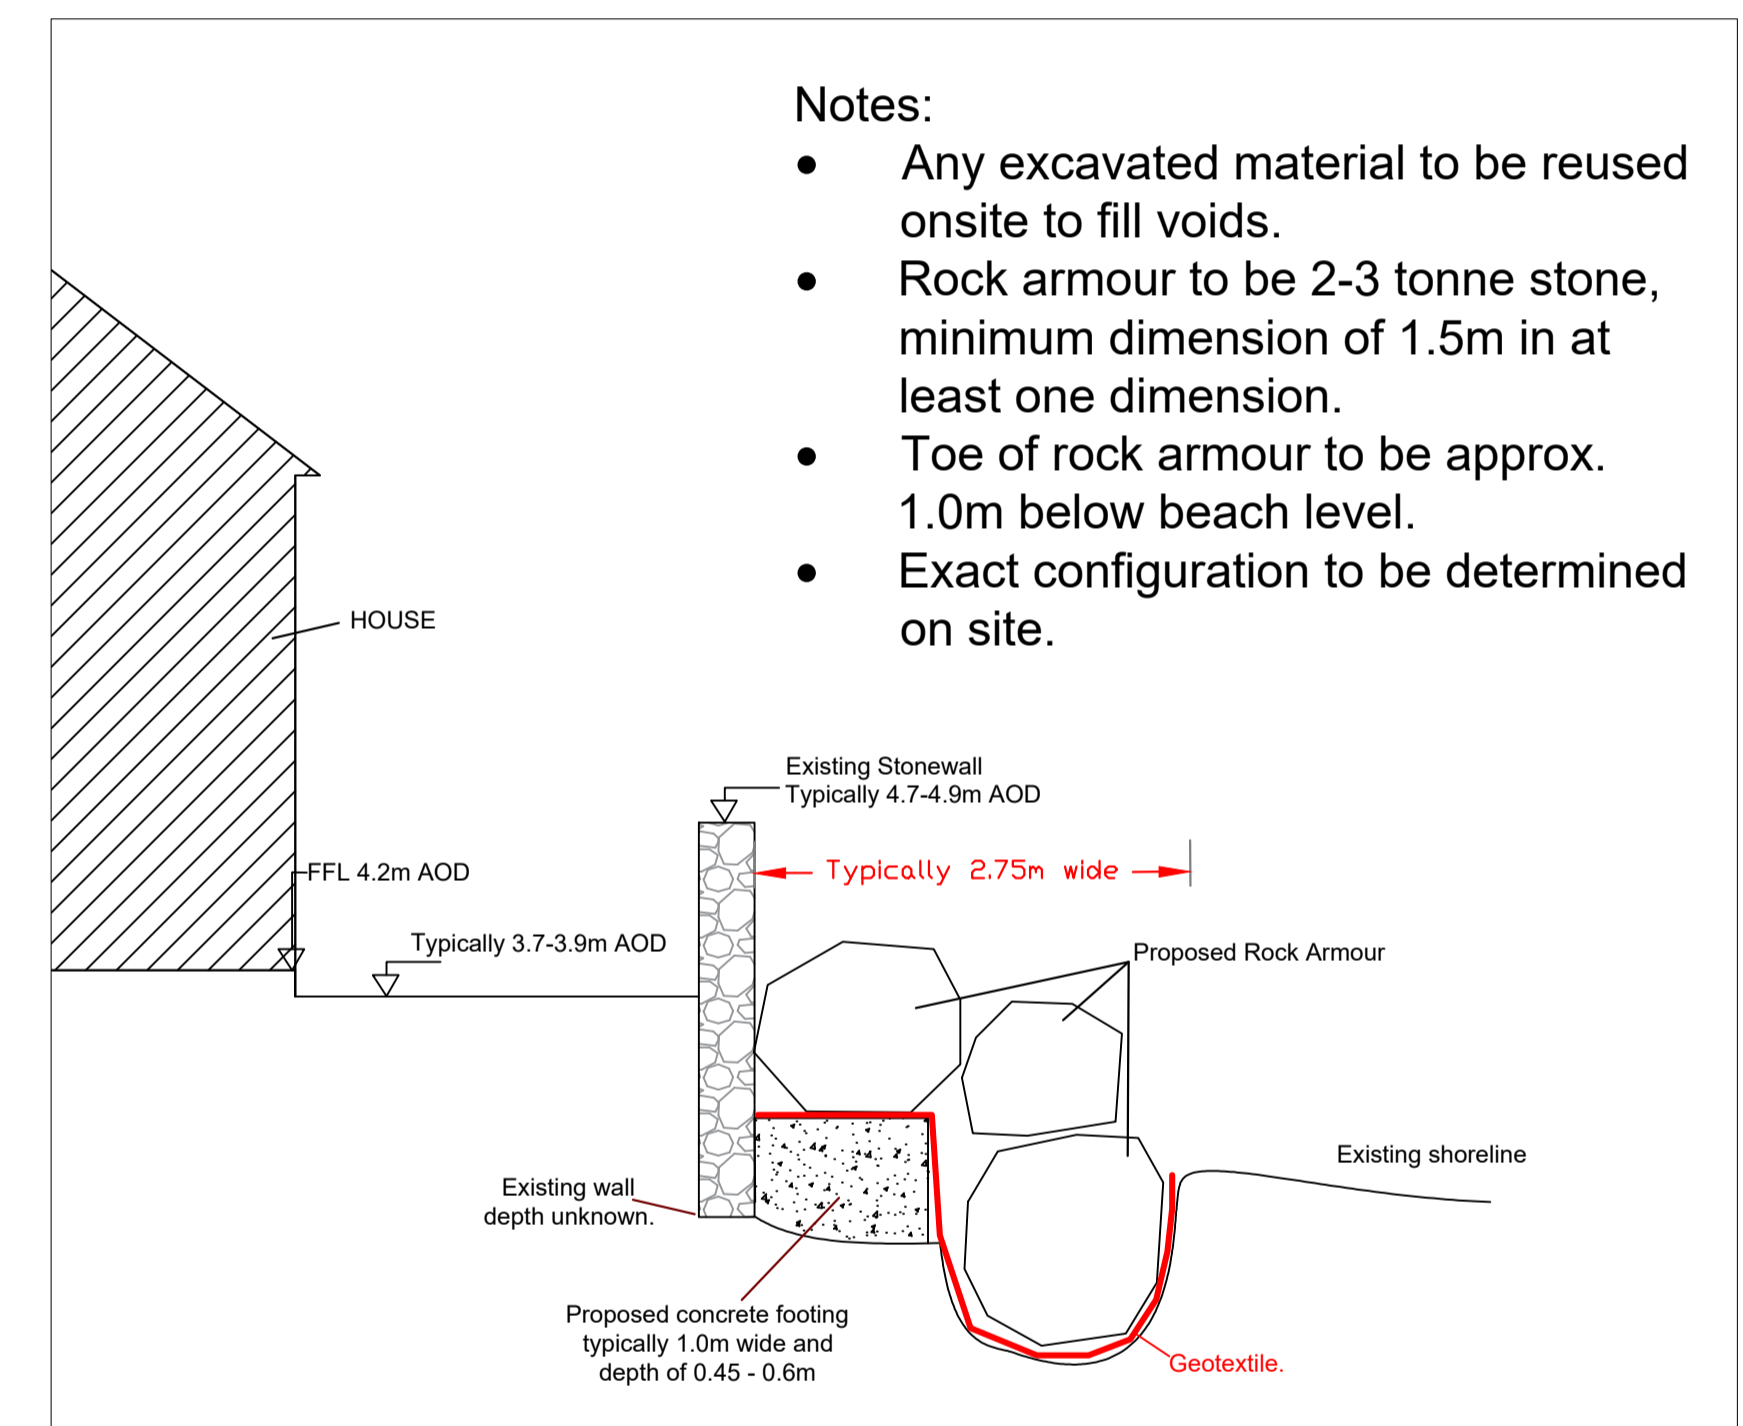

Section of Proposed Works (Not to scale)

Notes:

- Any excavated material to be reused onsite to fill voids.
- Rock armour to be 2-3 tonne stone, minimum dimension of 1.5m in at least one dimension.
- Toe of rock armour to be approx. 1.0m below beach level.
- Exact configuration to be determined on site.

Rev.	Comment	Date
<p><b>Comhairle Contae Lú</b> <b>Louth County Council</b> County Hall, Millennium Centre, Dundalk, County Louth www.louthcoco.ie Mr. David Jones Director of Service</p>		
Project: Coastal Protection - Drummullagh, Omeath		
Drawing Title: Proposed Coastal Protection Works		
Designed: Jarlath Kearney, B.E.		Checked: Conor Sloan, B.E.
Drawn: Jarlath Kearney, B.E.		Approved: Conor Sloan, B.E.
© Ordnance Survey Ireland. All rights reserved. OSI Licence Number: 2011/30/CCMA/Louth County Council		
Date: July 2024	Dwg. No. CE-2024-01	
Scale: As shown		