


File Name: C:\21 Projects\21416 - Louth Active Travel 2021 - Drogheda\00\WIP\CIV\Drawings\1416-BT-ZZ-DR-Z-0016\_0020\_Overview.dwg

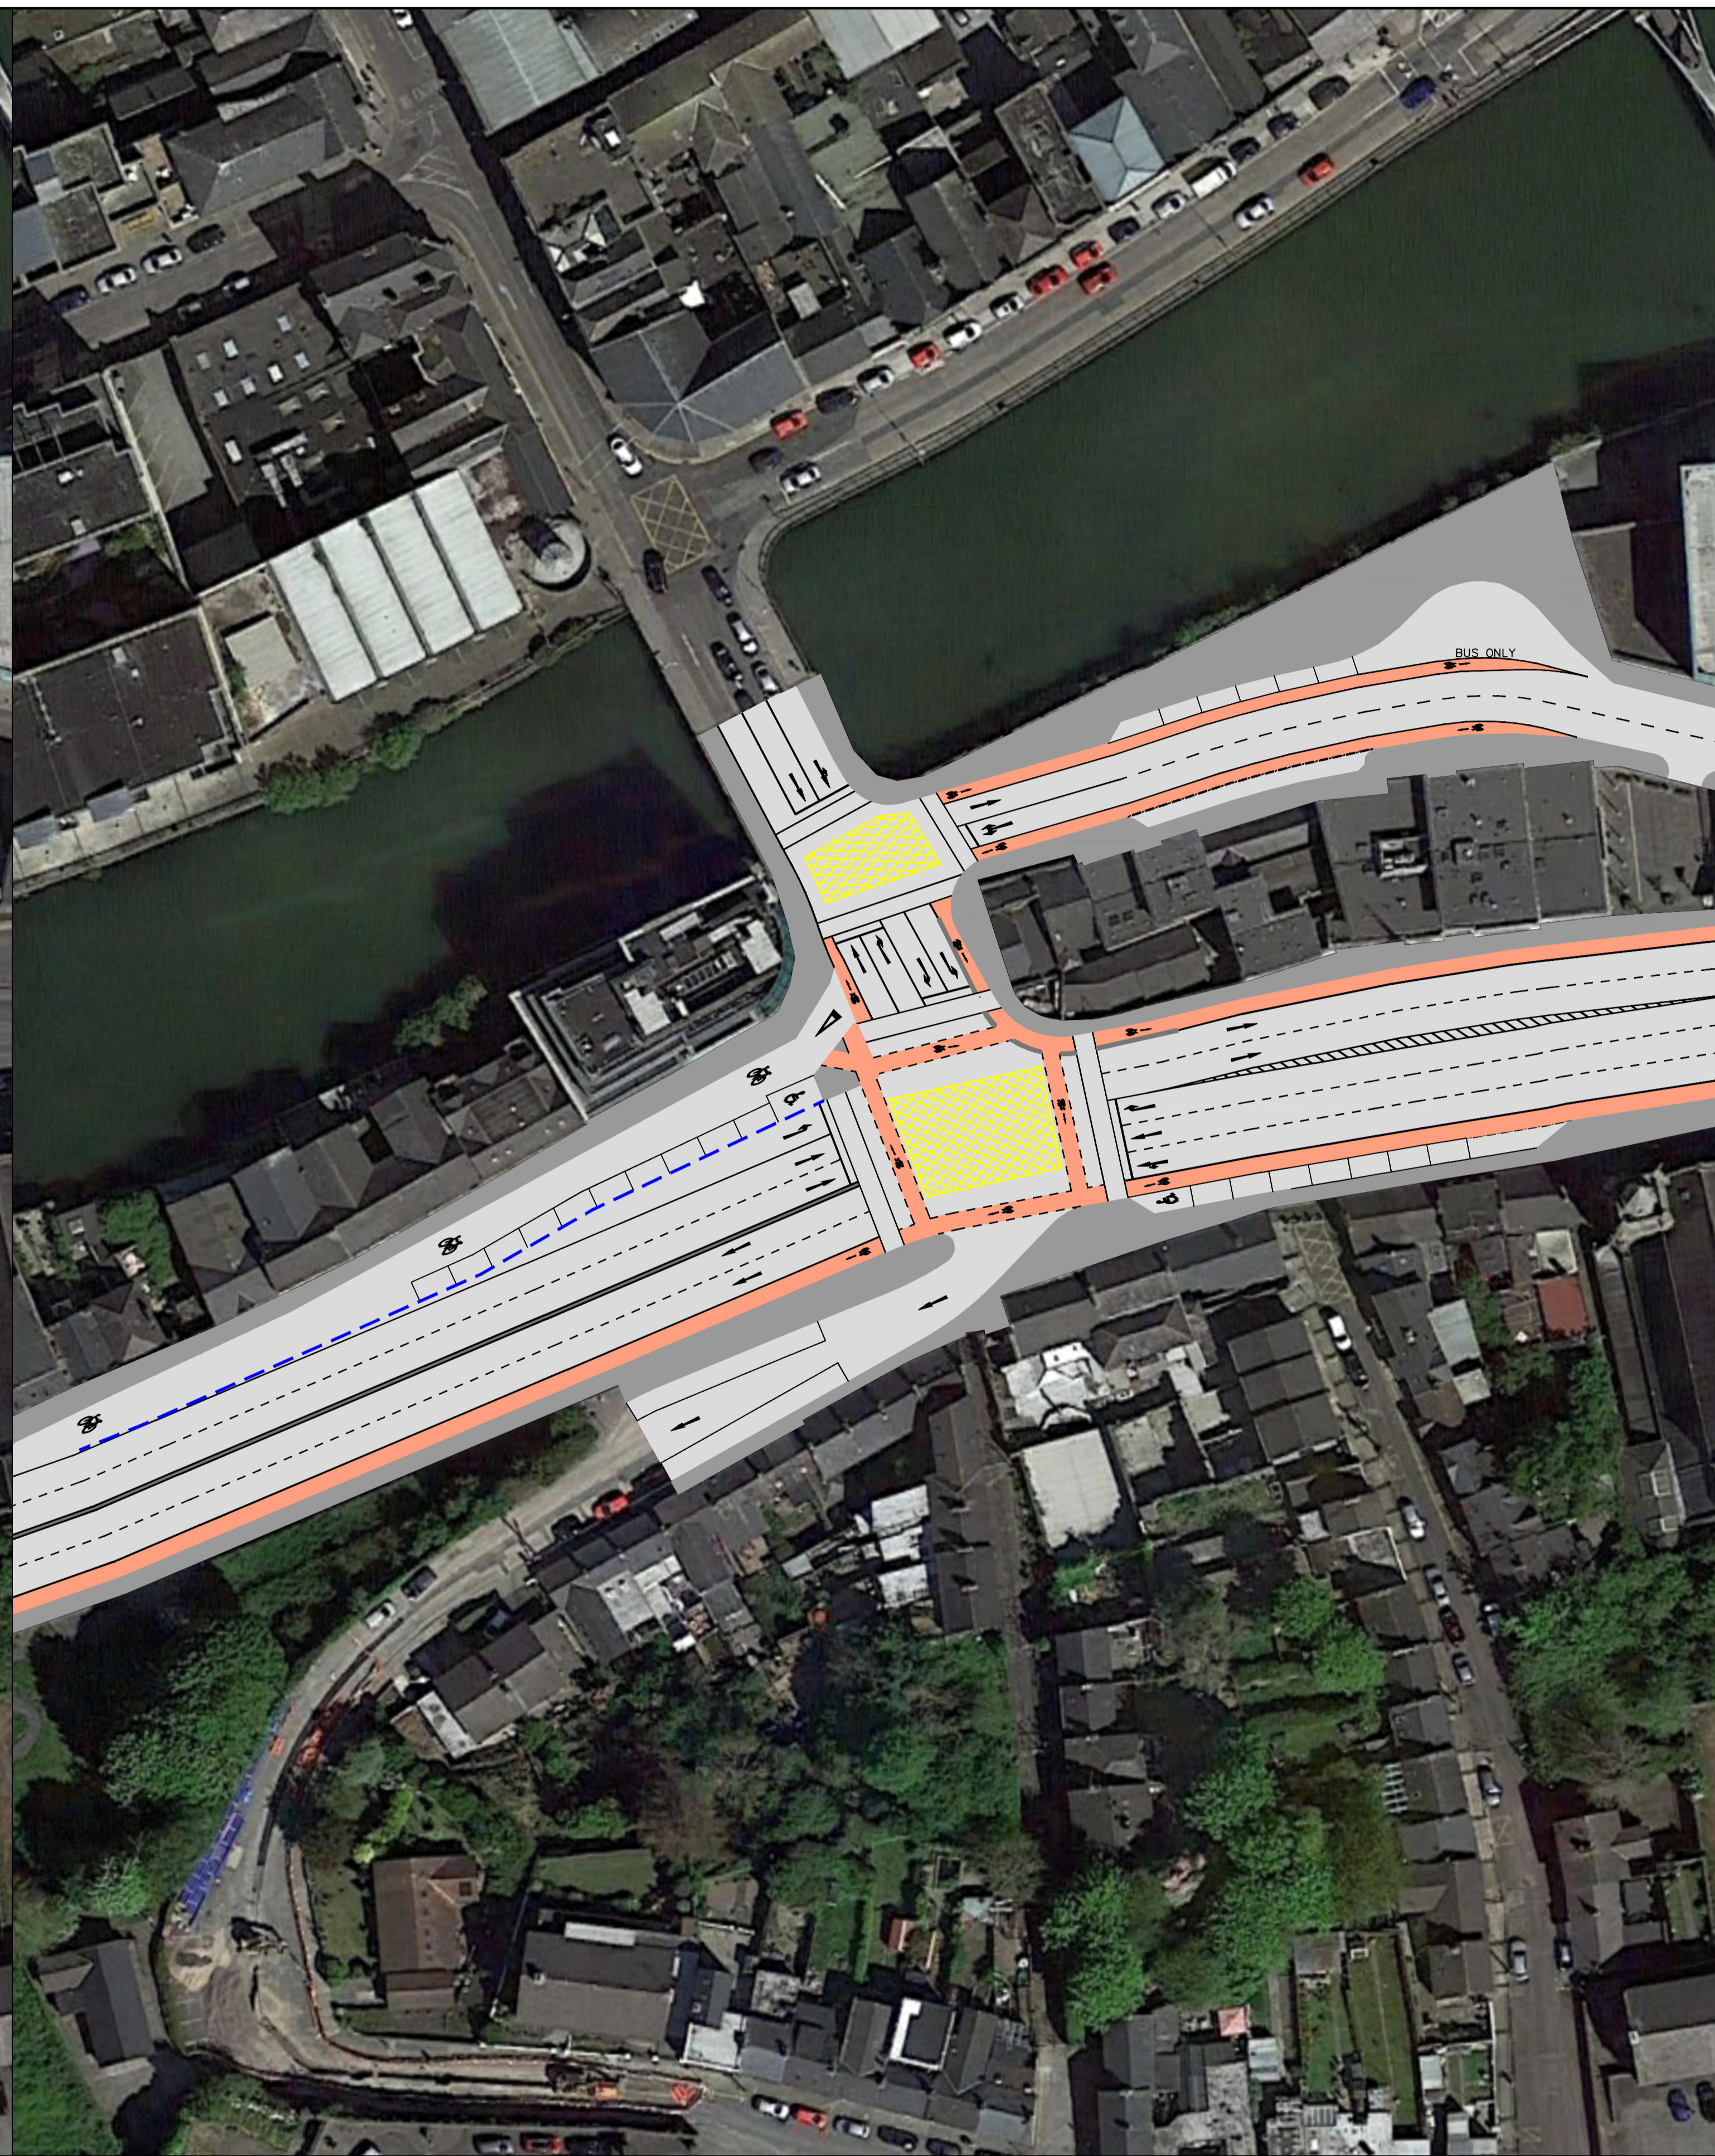

Unit 14C, N5 Business Park,  
Moneen Rd.,  
Castlebar,  
Co. Mayo,  
Ireland  
Phone: +353 94 906 8950  
Email: [castlebar@jbarry.ie](mailto:castlebar@jbarry.ie)

Notes  
DO NOT SCALE, use figured dimensions only.  
All levels are referred to Ordnance Survey Datum, Malin Head.  
This drawing is the property of the Transport Infrastructure Ireland, Parkgate Business Centre, Parkgate Street, Dublin 8, Ireland. It is a confidential document and must not be copied, used, or its contents divulged without prior written consent. This document should not be relied on or used in circumstances other than those for which it was originally prepared. Barry Transportation accepts no responsibility for this document to any other party other than the party by whom it was commissioned.

| Rev. | Date       | Drawn | Description                                 | Chk'd | Appr. |
|------|------------|-------|---|-------|-------|
| P01  | 05/10/2023 | AK    | OPTION 1 - TWO TRAFFIC LANES CONCEPT DESIGN | DDK   | DDK   |

|  |                    |                       |      |
|--|--------------------|-----------------------|------|
| Project Title: LOUTH ACTIVE TRAVEL 2021 - DROGHEDA |                    | Status: S3            |      |
| Drawing Title: SHOP STREET JUNCTION                |                    |                       |      |
| Designed: AK                                       | File Name:         | Drawing No.           | Rev: |
| Drawn: AK  | Scale at A1: 1:500 | 21415-BT-ZZ-DR-Z-0020 | P01  |
| Approved: DDK                                      | Date: 05/10/2023   |                       |      |
| Checked: DDK                                       |                    |                       |      |