


SITE LOCATION
SCALE: N.T.S.

LEGEND	
SITE BOUNDARY	

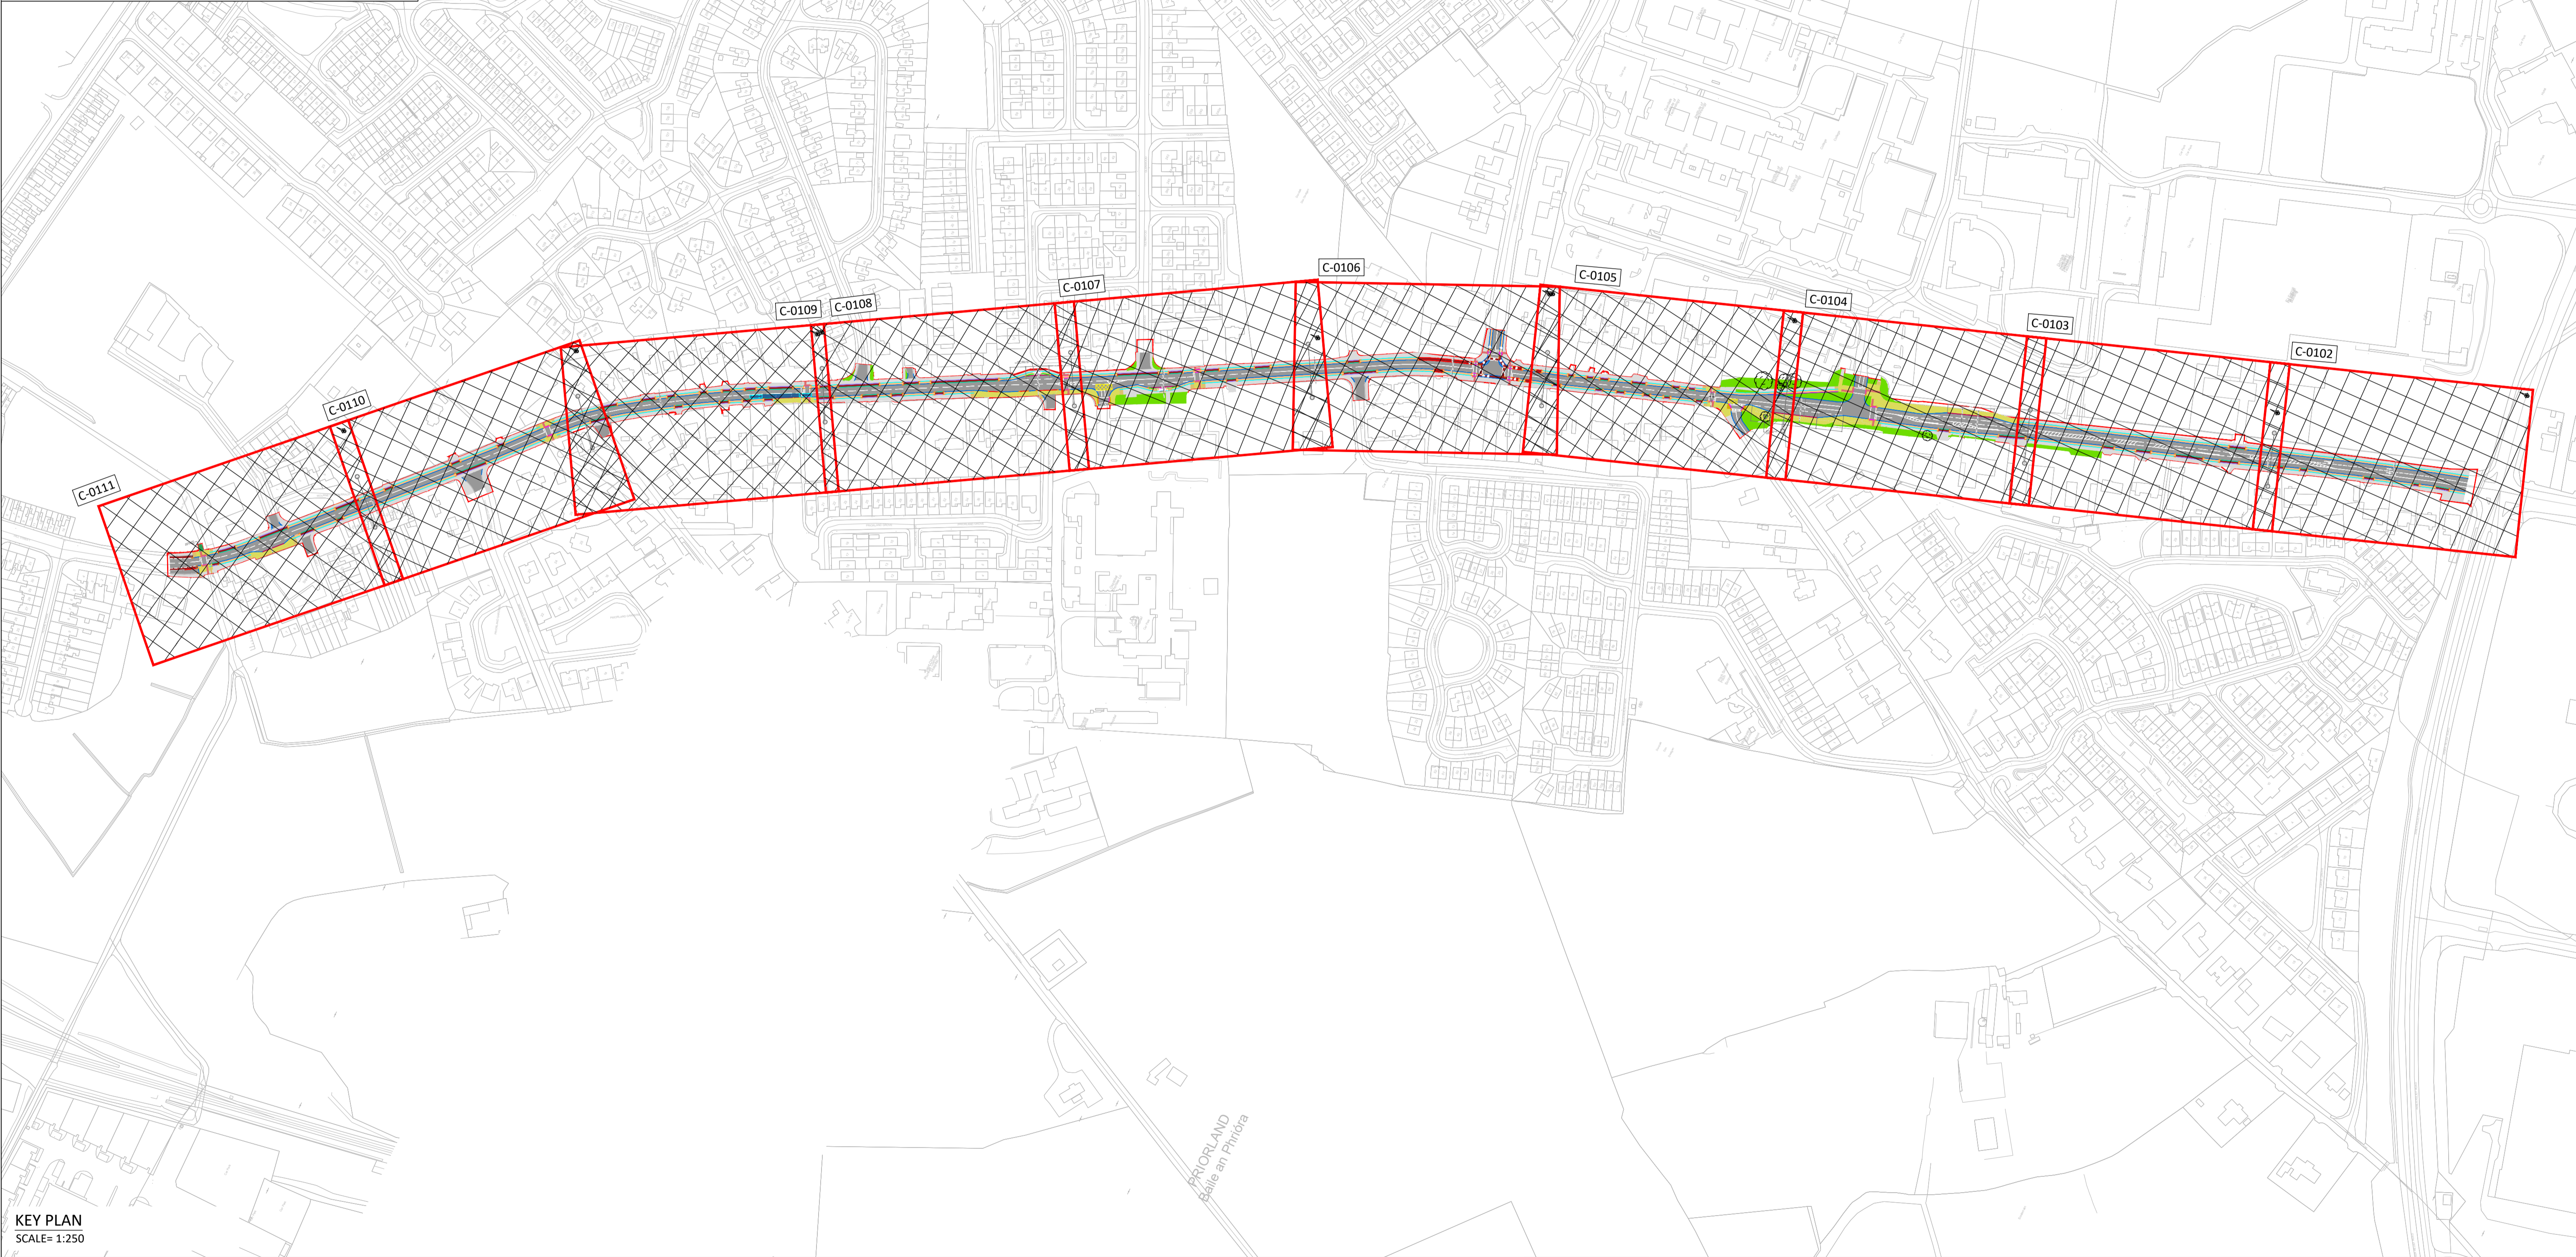


KEY PLAN
SCALE= 1:250

• THIS DRAWING TO BE READ IN CONJUNCTION WITH ALL OTHER ARCHITECTURAL AND ENGINEERING DRAWINGS AND ALL OTHER RELEVANT DRAWINGS AND SPECIFICATIONS.
• DO NOT SCALE THIS DRAWING. USE FIGURED DIMENSIONS ONLY.
• NO PART OF THIS DOCUMENT MAY BE REPRODUCED OR TRANSMITTED IN ANY FORM OR STORED IN ANY RETRIEVAL SYSTEM OF ANY NATURE WITHOUT THE WRITTEN PERMISSION OF O'CONNOR SUTTON CRONIN AS COPYRIGHT HOLDER EXCEPT AS AGREED FOR USE ON THE PROJECT FOR WHICH THE DOCUMENT WAS ORIGINALLY ISSUED.

Rev No.	Date	Revision Note	Drn by	Chkd by
P01	10.07.23	ISSUED FOR INFORMATION	TR	JC
P02	02.08.23	ISSUED FOR INFORMATION	TR	JC

Rev No.	Date	Revision Note	Drn by	Chkd by

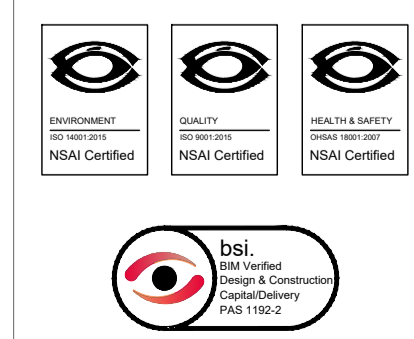

Head Office,
9 Prussia Street,
Dublin 7.
D07 K157

TEL +353 (0)1 8682000

e: contactus@ocsc.ie
w: www.ocsc.ie


Dublin | London | Belfast | Galway | Cork | Birmingham



Client: **LOUTH COUNTY COUNCIL**
Project: **REVIEW OF DUBLIN RD, DUNDALK TO PROVIDE SAFER USE FOR DRIVERS, PEDESTRIANS & CYCLISTS**
Title: **GENERAL ARRANGEMENTS KEY PLAN**



Code	Originator	Zone	Level	Type	Role	Number	Status	Revision
L330	OCSC	XX	XX	DR	C	0101	S3	P02

Date: 02.08.23 Scale: 1:3000 @ A1 Drn by:TR Chkd by:JC Aprvd by:BH

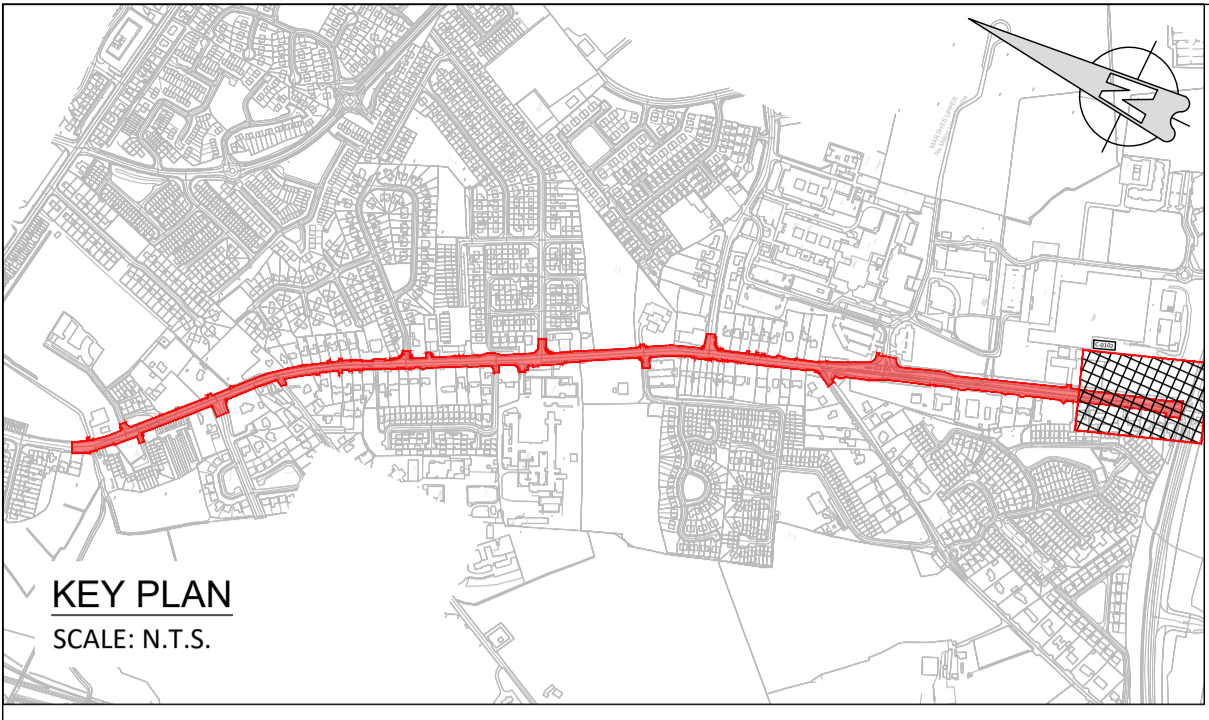

LEGEND


SITE BOUNDARY	
EXISTING GRASS VERGE	
PROPOSED ROAD SURFACE	
PROPOSED CONCRETE FOOTPATH	
EXISTING SHARED SPACE	
PROPOSED SHARED SPACE	
PROPOSED CYCLETRACK	
PROPOSED CYCLETRACK ON ROAD	
PROPOSED IN SITU KERB 160 mm HEIGHT	
PROPOSED IN SITU KERB 125 mm HEIGHT	
PROPOSED IN SITU KERB 65 mm HEIGHT	
PROPOSED IN SITU KERB 60 mm HEIGHT	
PROPOSED IN SITU KERB 25 mm HEIGHT	
PROPOSED IN SITU KERB 0-6 mm HEIGHT	
TRANSITION KERB	
EXISTING KERB	
PROPOSED DEMARCATION BLOCK	
PROPOSED EDGING KERB	
TACTILE PAVING SEGREGATED SHARED CYCLE/FOOTWAY SURFACE	
TACTILE PAVING BUFF IN COLOR (UNCONTROLLED CROSSING)	
TACTILE PAVING SLABS RED IN COLOR (CONTROLLED CROSSING)	

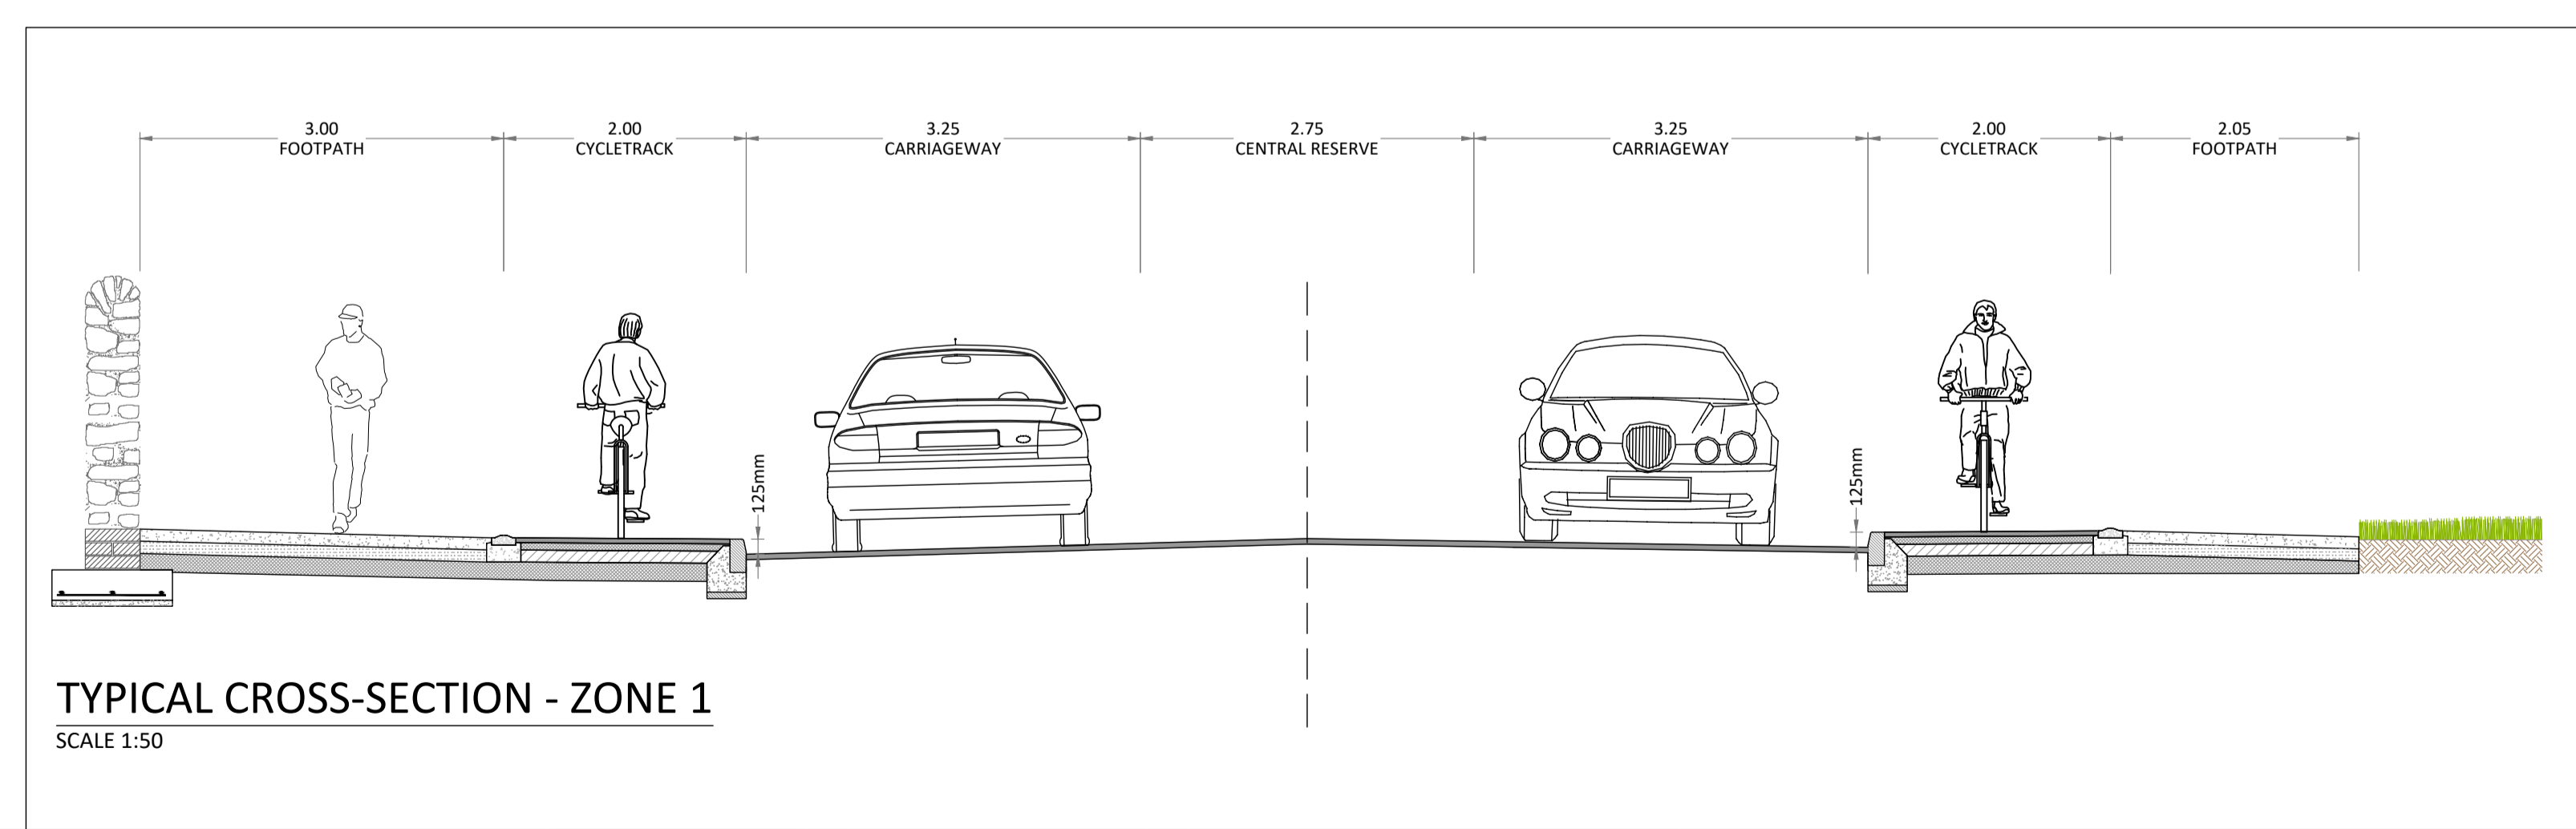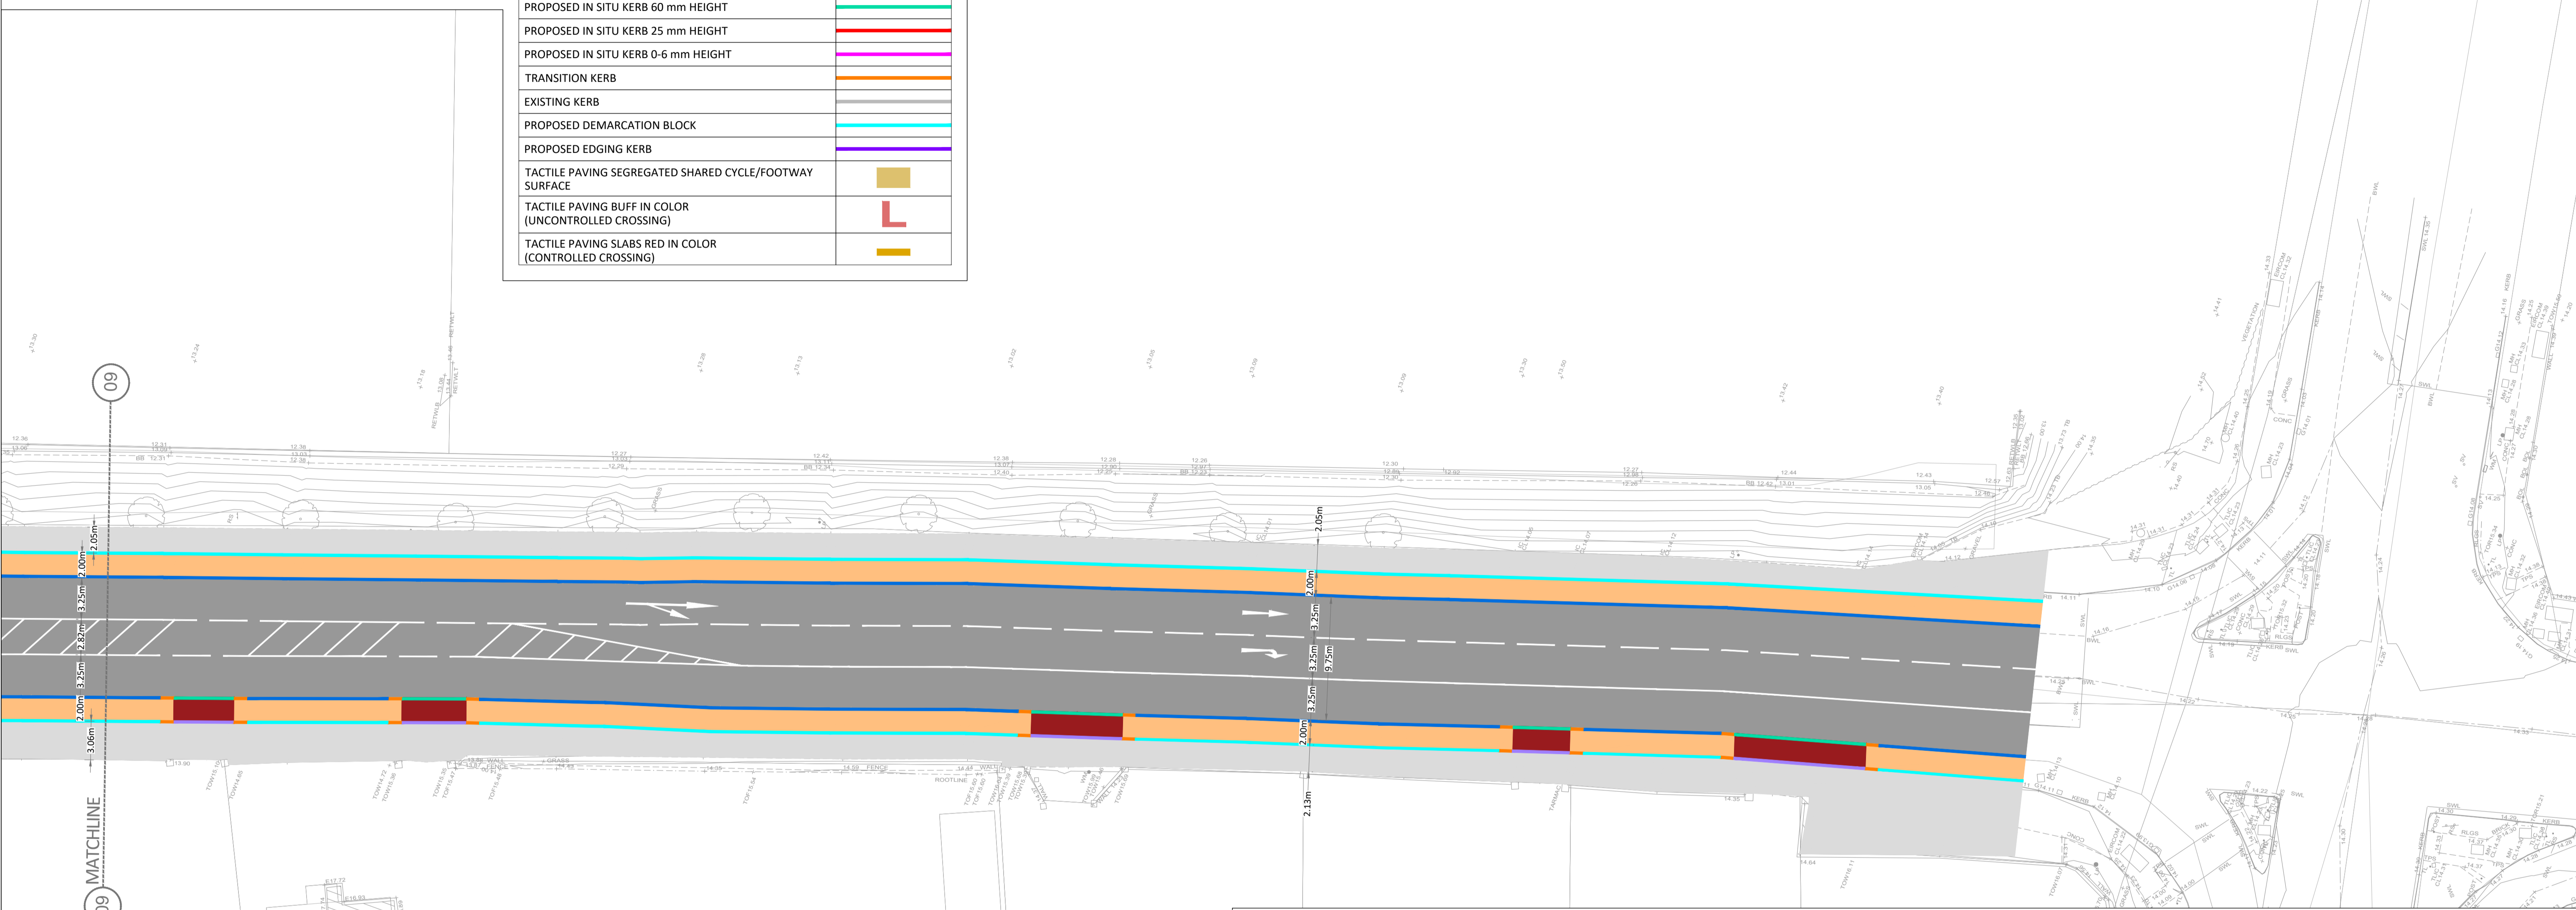

• THIS DRAWING TO BE READ IN CONJUNCTION WITH ALL OTHER ARCHITECTURAL AND ENGINEERING DRAWINGS AND ALL OTHER RELEVANT DRAWINGS AND SPECIFICATIONS.
 • DO NOT SCALE THIS DRAWING. USE FIGURED DIMENSIONS ONLY.
 • NO PART OF THIS DOCUMENT MAY BE REPRODUCED OR TRANSMITTED IN ANY FORM OR STORED IN ANY RETRIEVAL SYSTEM OF ANY NATURE WITHOUT THE WRITTEN PERMISSION OF O'CONNOR SUTTON CRONIN AS COPYRIGHT HOLDER EXCEPT AS AGREED FOR USE ON THE PROJECT FOR WHICH THE DOCUMENT WAS ORIGINALLY ISSUED.

Rev No.	Date	Revision Note	Drn by	Chkd by
P01	10.07.23	ISSUED FOR INFORMATION	TR	JC
P02	02.08.23	ISSUED FOR INFORMATION	TR	JC

Rev No.	Date	Revision Note	Drn by	Chkd by

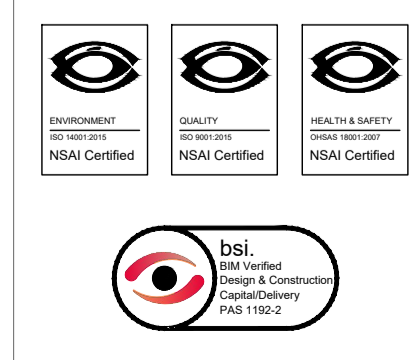

Head Office,
 9 Prussia Street,
 Dublin 7.
 D07 K157

TEL +353 (0)1 8682000
 e: contactus@ocsc.ie
 w: www.ocsc.ie


Dublin | London | Belfast | Galway | Cork | Birmingham



Client: LOUTH COUNTY COUNCIL
 Project: REVIEW OF DUBLIN RD, DUNDALK TO PROVIDE SAFER USE FOR DRIVERS, PEDESTRIANS & CYCLISTS
 Title: GENERAL ARRANGEMENTS PROPOSED LAYOUT SHEET 01 OF 10



Code	Originator	Zone	Level	Type	Role	Number	Status	Revision
L330	OCSC	XX	XX	DR	C	0102	S3	P02

Date: 02.08.23 Scale: 1:250 @ A1 Drn by: TR Chkd by: JC Aprvd by: BH

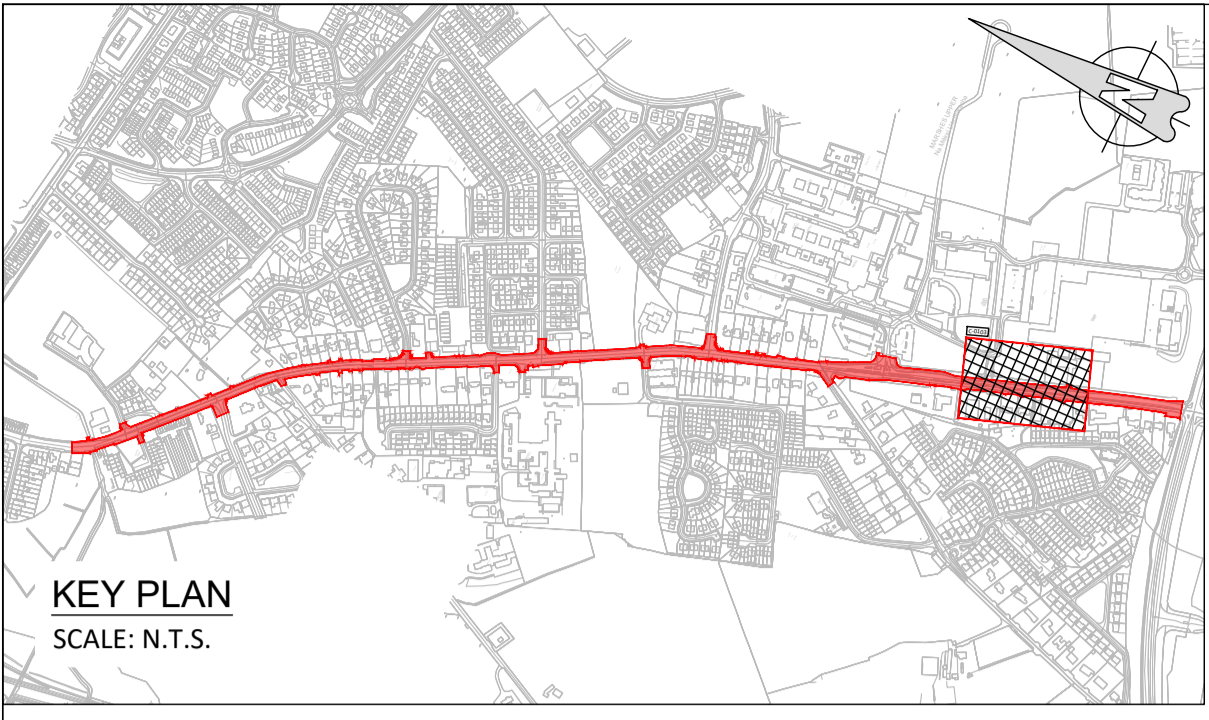

LEGEND

SITE BOUNDARY	[Red line]
EXISTING GRASS VERGE	[Green area]
PROPOSED ROAD SURFACE	[Grey area]
PROPOSED CONCRETE FOOTPATH	[Light grey area]
EXISTING SHARED SPACE	[Hatched area]
PROPOSED SHARED SPACE	[Orange area]
PROPOSED CYCLETRACK	[Dark red area]
PROPOSED CYCLETRACK ON ROAD	[Red area]
PROPOSED IN SITU KERB 160 mm HEIGHT	[Green line]
PROPOSED IN SITU KERB 125 mm HEIGHT	[Blue line]
PROPOSED IN SITU KERB 65 mm HEIGHT	[Cyan line]
PROPOSED IN SITU KERB 60 mm HEIGHT	[Light blue line]
PROPOSED IN SITU KERB 25 mm HEIGHT	[Red line]
PROPOSED IN SITU KERB 0-6 mm HEIGHT	[Magenta line]
TRANSITION KERB	[Orange line]
EXISTING KERB	[Grey line]
PROPOSED DEMARCATION BLOCK	[Light blue line]
PROPOSED EDGING KERB	[Purple line]
TACTILE PAVING SEGREGATED SHARED CYCLE/FOOTWAY SURFACE	[Yellow square]
TACTILE PAVING BUFF IN COLOR (UNCONTROLLED CROSSING)	[Red L-shape]
TACTILE PAVING SLABS RED IN COLOR (CONTROLLED CROSSING)	[Yellow square]

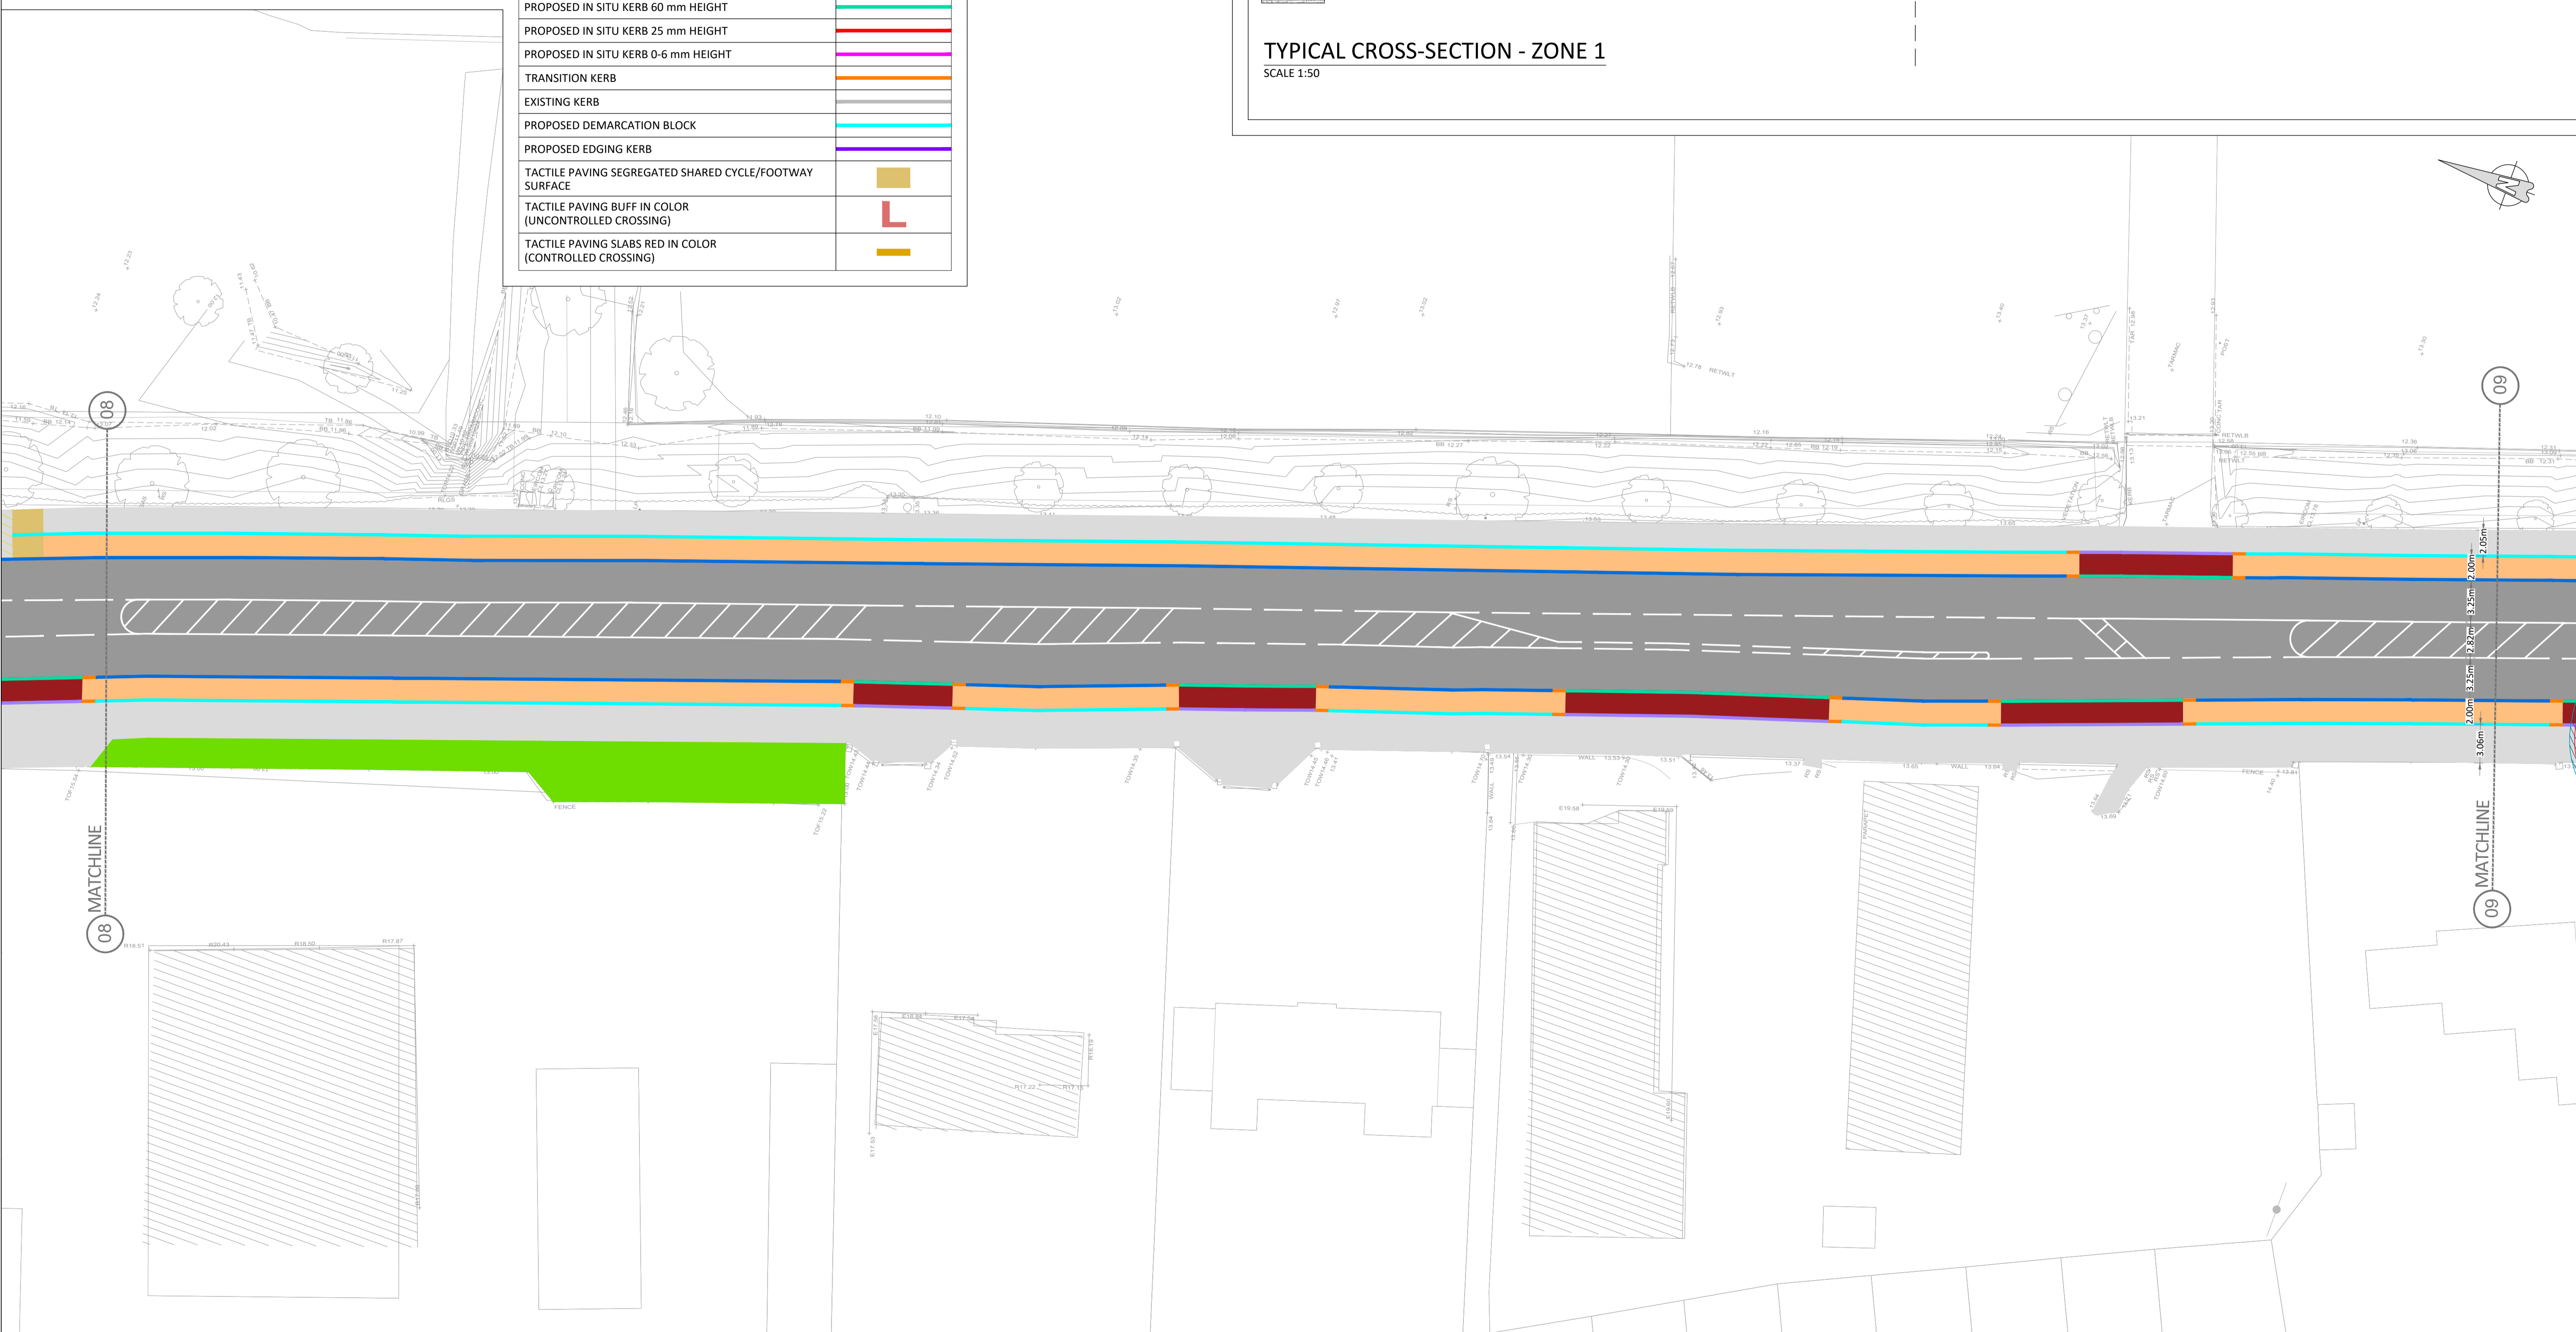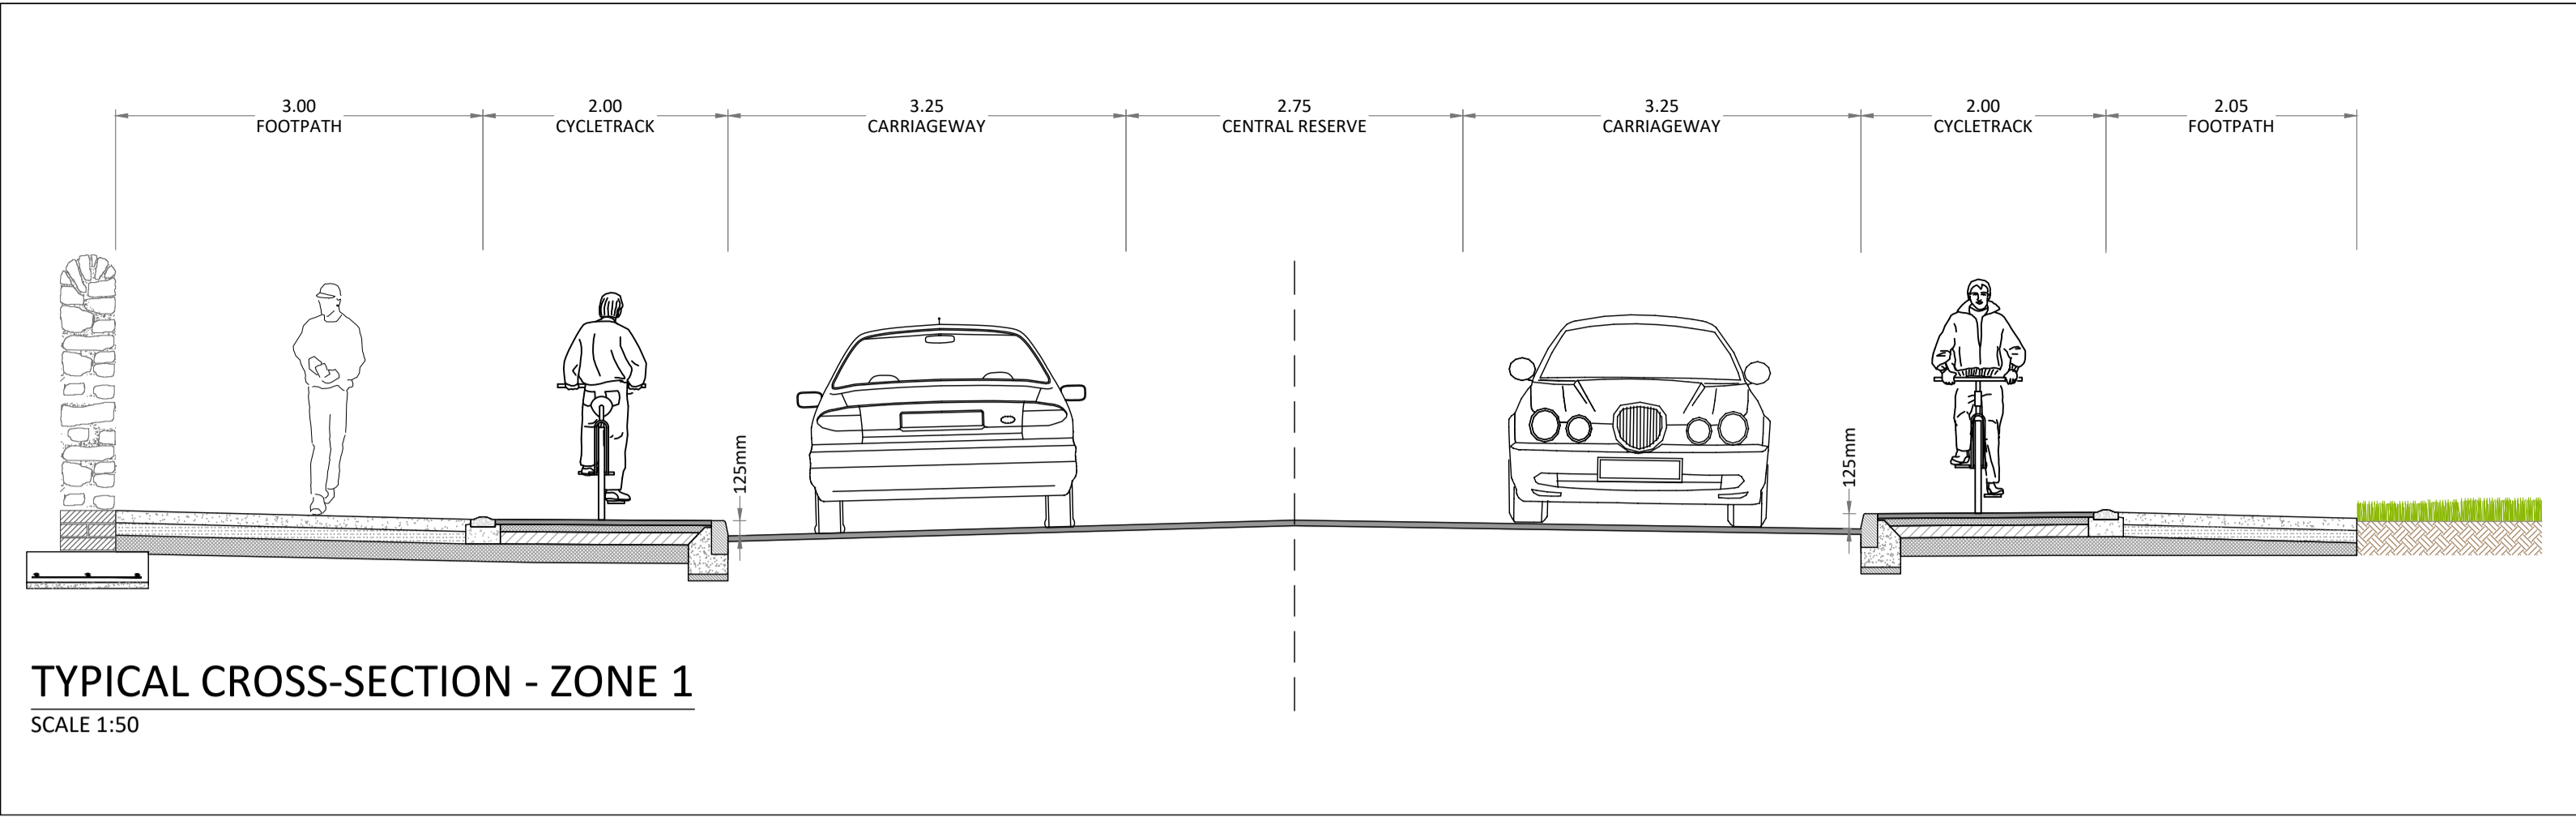

THIS DRAWING TO BE READ IN CONJUNCTION WITH ALL OTHER ARCHITECTURAL AND ENGINEERING DRAWINGS AND ALL OTHER RELEVANT DRAWINGS AND SPECIFICATIONS.
DO NOT SCALE THIS DRAWING. USE FIGURED DIMENSIONS ONLY.
NO PART OF THIS DOCUMENT MAY BE REPRODUCED OR TRANSMITTED IN ANY FORM OR STORED IN ANY RETRIEVAL SYSTEM OF ANY NATURE WITHOUT THE WRITTEN PERMISSION OF O'CONNOR SUTTON CRONIN AS COPYRIGHT HOLDER EXCEPT AS AGREED FOR USE ON THE PROJECT FOR WHICH THE DOCUMENT WAS ORIGINALLY ISSUED.

Rev No.	Date	Revision Note	Drn by	Chkd by
P01	10.07.23	ISSUED FOR INFORMATION	TR	JC
P02	02.08.23	ISSUED FOR INFORMATION	TR	JC

Rev No.	Date	Revision Note	Drn by	Chkd by



Head Office,
9 Prussia Street,
Dublin 7,
D07 K157

TEL +353 (0)1 8682000
e: contactus@ocsc.ie
w: www.ocsc.ie


Dublin | London | Belfast | Galway | Cork | Birmingham



Client: LOUTH COUNTY COUNCIL
Project: REVIEW OF DUBLIN RD, DUNDALK TO PROVIDE SAFER USE FOR DRIVERS, PEDESTRIANS & CYCLISTS
Title: GENERAL ARRANGEMENTS PROPOSED LAYOUT SHEET 02 OF 10


Code	Originator	Zone	Level	Type	Role	Number	Status	Revision
L330	OCSC	XX	XX	DR	C	0103	S3	P02

Date: 02.08.23 Scale: 1:250 @ A1 Drn by:TR Chkd by:JC Aprvd by:BH

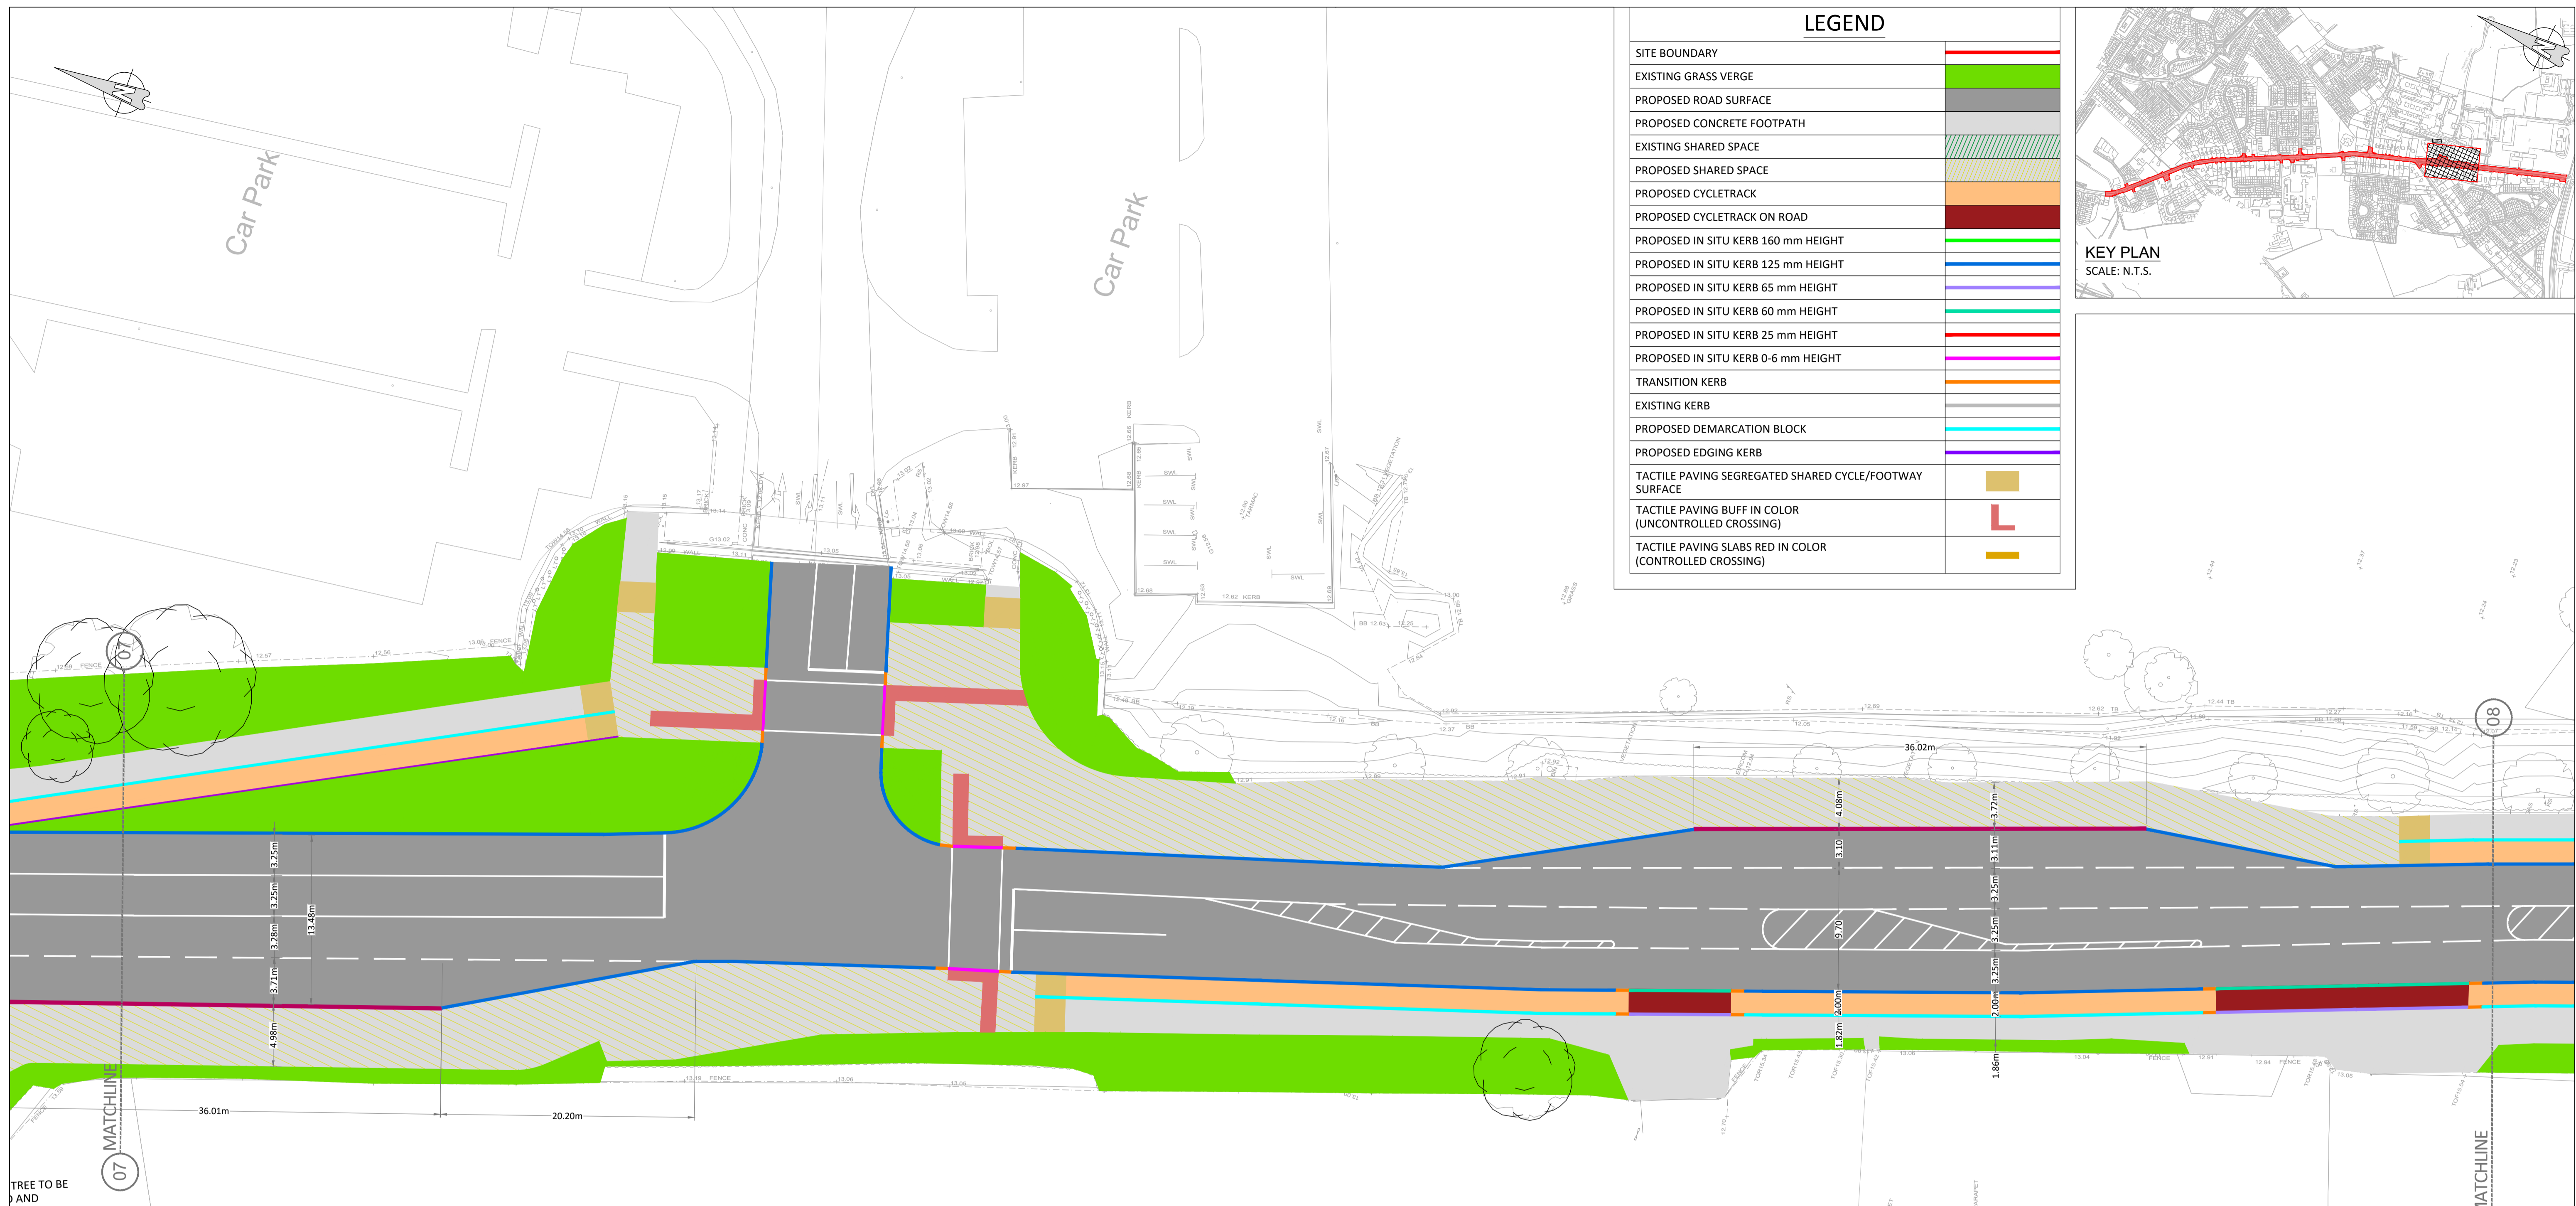

LEGEND


SITE BOUNDARY	[Red line]
EXISTING GRASS VERGE	[Green area]
PROPOSED ROAD SURFACE	[Grey area]
PROPOSED CONCRETE FOOTPATH	[Light grey area]
EXISTING SHARED SPACE	[Hatched area]
PROPOSED SHARED SPACE	[Blue hatched area]
PROPOSED CYCLETRACK	[Orange area]
PROPOSED CYCLETRACK ON ROAD	[Dark red area]
PROPOSED IN SITU KERB 160 mm HEIGHT	[Green line]
PROPOSED IN SITU KERB 125 mm HEIGHT	[Blue line]
PROPOSED IN SITU KERB 65 mm HEIGHT	[Purple line]
PROPOSED IN SITU KERB 60 mm HEIGHT	[Cyan line]
PROPOSED IN SITU KERB 25 mm HEIGHT	[Red line]
PROPOSED IN SITU KERB 0-6 mm HEIGHT	[Pink line]
TRANSITION KERB	[Orange line]
EXISTING KERB	[Grey line]
PROPOSED DEMARCATION BLOCK	[Blue line]
PROPOSED EDGING KERB	[Purple line]
TACTILE PAVING SEGREGATED SHARED CYCLE/FOOTWAY SURFACE	[Brown square]
TACTILE PAVING BUFF IN COLOR (UNCONTROLLED CROSSING)	[L-shaped symbol]
TACTILE PAVING SLABS RED IN COLOR (CONTROLLED CROSSING)	[Yellow square]

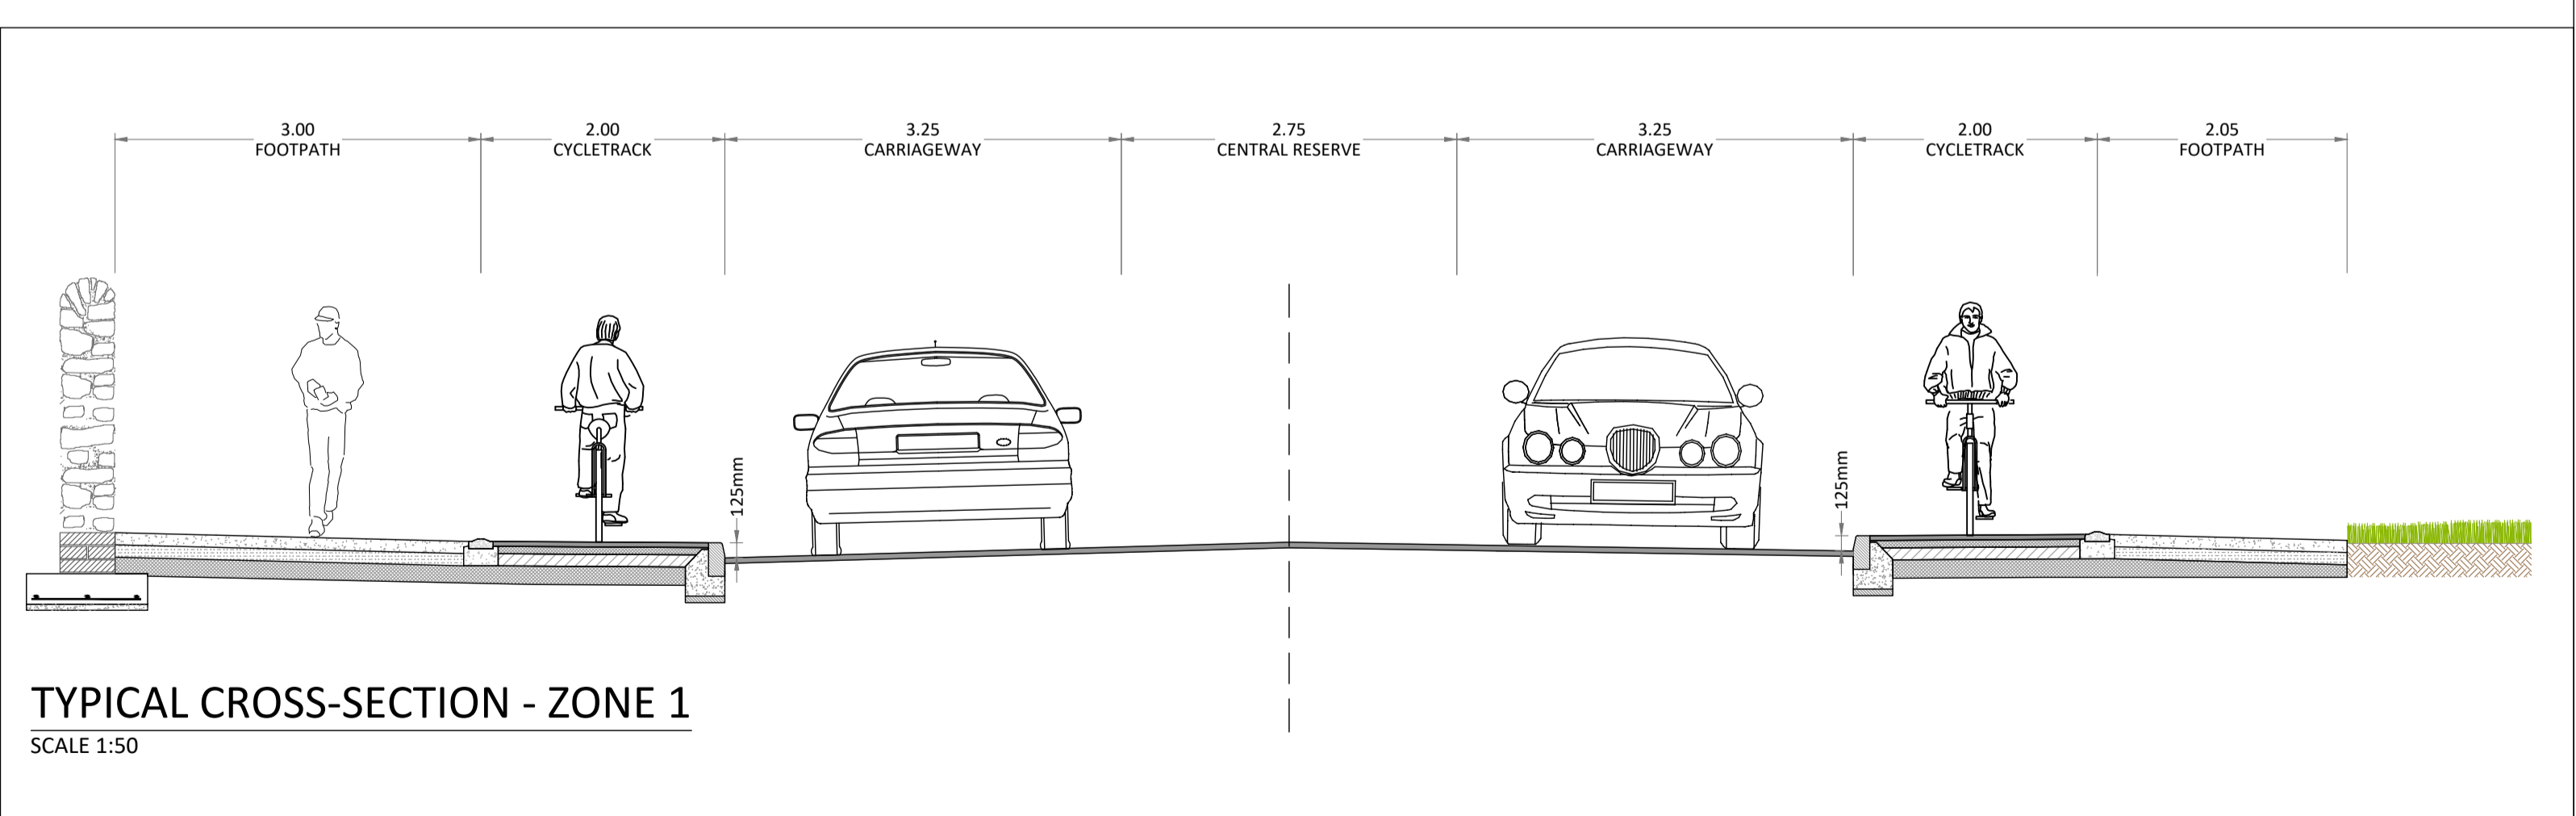

• THIS DRAWING TO BE READ IN CONJUNCTION WITH ALL OTHER ARCHITECTURAL AND ENGINEERING DRAWINGS AND ALL OTHER RELEVANT DRAWINGS AND SPECIFICATIONS.
 • DO NOT SCALE THIS DRAWING. USE FIGURED DIMENSIONS ONLY.
 • NO PART OF THIS DOCUMENT MAY BE REPRODUCED OR TRANSMITTED IN ANY FORM OR STORED IN ANY RETRIEVAL SYSTEM OF ANY NATURE WITHOUT THE WRITTEN PERMISSION OF O'CONNOR SUTTON CRONIN AS COPYRIGHT HOLDER EXCEPT AS AGREED FOR USE ON THE PROJECT FOR WHICH THE DOCUMENT WAS ORIGINALLY ISSUED.

Rev No.	Date	Revision Note	Drn by	Chkd by
P01	10.07.23	ISSUED FOR INFORMATION	TR	JC
P02	02.08.23	ISSUED FOR INFORMATION	TR	JC

Rev No.	Date	Revision Note	Drn by	Chkd by

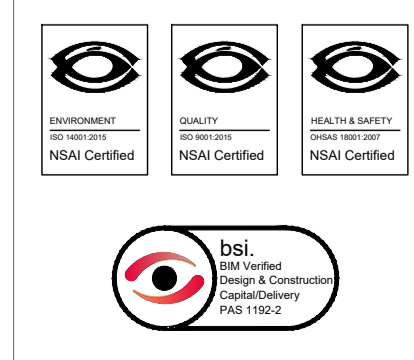

Head Office,
9 Prussia Street,
Dublin 7.
D07 K157

TEL +353 (0)1 8682000
 e: contactus@ocsc.ie
 w: www.ocsc.ie


Dublin | London | Belfast | Galway | Cork | Birmingham



Client: 0007
 Project: REVIEW OF DUBLIN RD, DUNDALK TO PROVIDE SAFER USE FOR DRIVERS, PEDESTRIANS & CYCLISTS
 Title: GENERAL ARRANGEMENTS PROPOSED LAYOUT SHEET 03 OF 10




Code | Originator | Zone | Level | Type | Role | Number | Status | Revision
 L330 - OCSC - XX - XX - DR - C - 0104 S3 P02

Date: 02.08.23 Scale: 1:250 @ A1 Drn by:TR Chkd by:JC Aprvd by:BH

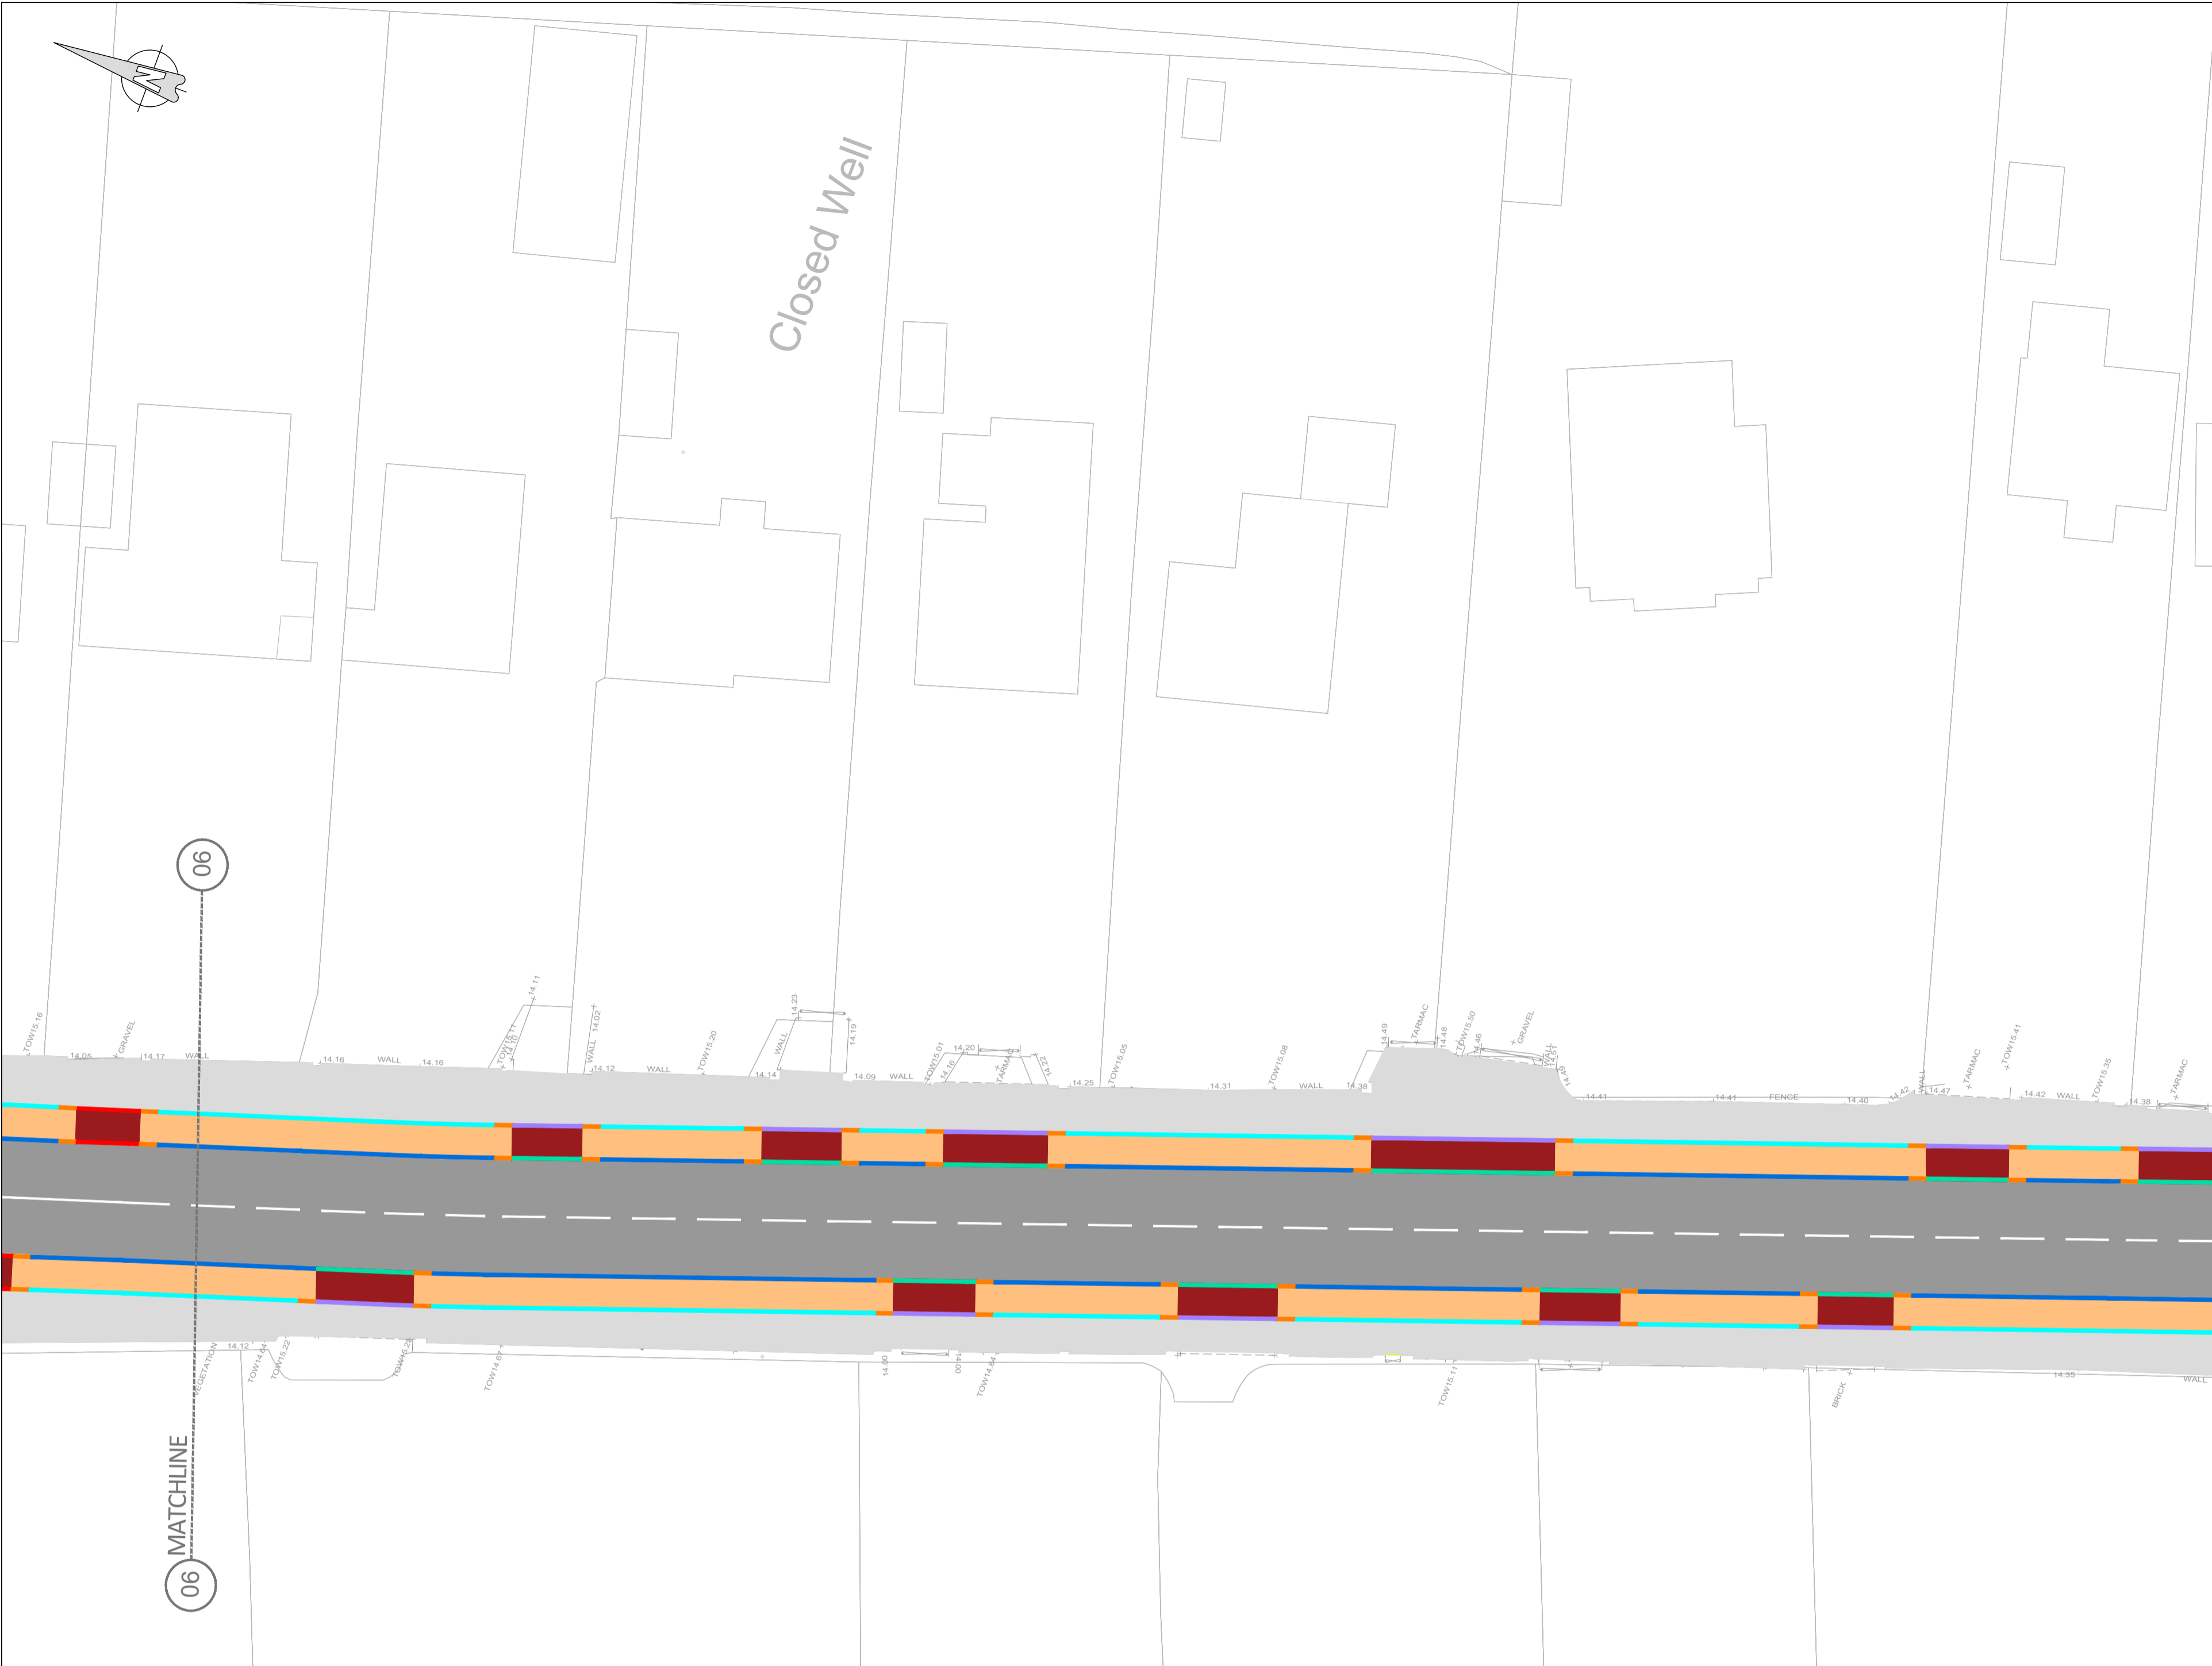

LEGEND


SITE BOUNDARY	[Red line]
EXISTING GRASS VERGE	[Green area]
PROPOSED ROAD SURFACE	[Grey area]
PROPOSED CONCRETE FOOTPATH	[Light grey area]
EXISTING SHARED SPACE	[Hatched area]
PROPOSED SHARED SPACE	[Blue hatched area]
PROPOSED CYCLETRACK	[Orange area]
PROPOSED CYCLETRACK ON ROAD	[Dark red area]
PROPOSED IN SITU KERB 160 mm HEIGHT	[Green line]
PROPOSED IN SITU KERB 125 mm HEIGHT	[Blue line]
PROPOSED IN SITU KERB 65 mm HEIGHT	[Light blue line]
PROPOSED IN SITU KERB 60 mm HEIGHT	[Cyan line]
PROPOSED IN SITU KERB 25 mm HEIGHT	[Red line]
PROPOSED IN SITU KERB 0-6 mm HEIGHT	[Magenta line]
TRANSITION KERB	[Orange line]
EXISTING KERB	[Grey line]
PROPOSED DEMARCATION BLOCK	[Yellow hatched area]
PROPOSED EDGING KERB	[Purple line]
TACTILE PAVING SEGREGATED SHARED CYCLE/FOOTWAY SURFACE	[Brown square]
TACTILE PAVING BUFF IN COLOR (UNCONTROLLED CROSSING)	[Red L-shape]
TACTILE PAVING SLABS RED IN COLOR (CONTROLLED CROSSING)	[Yellow square]

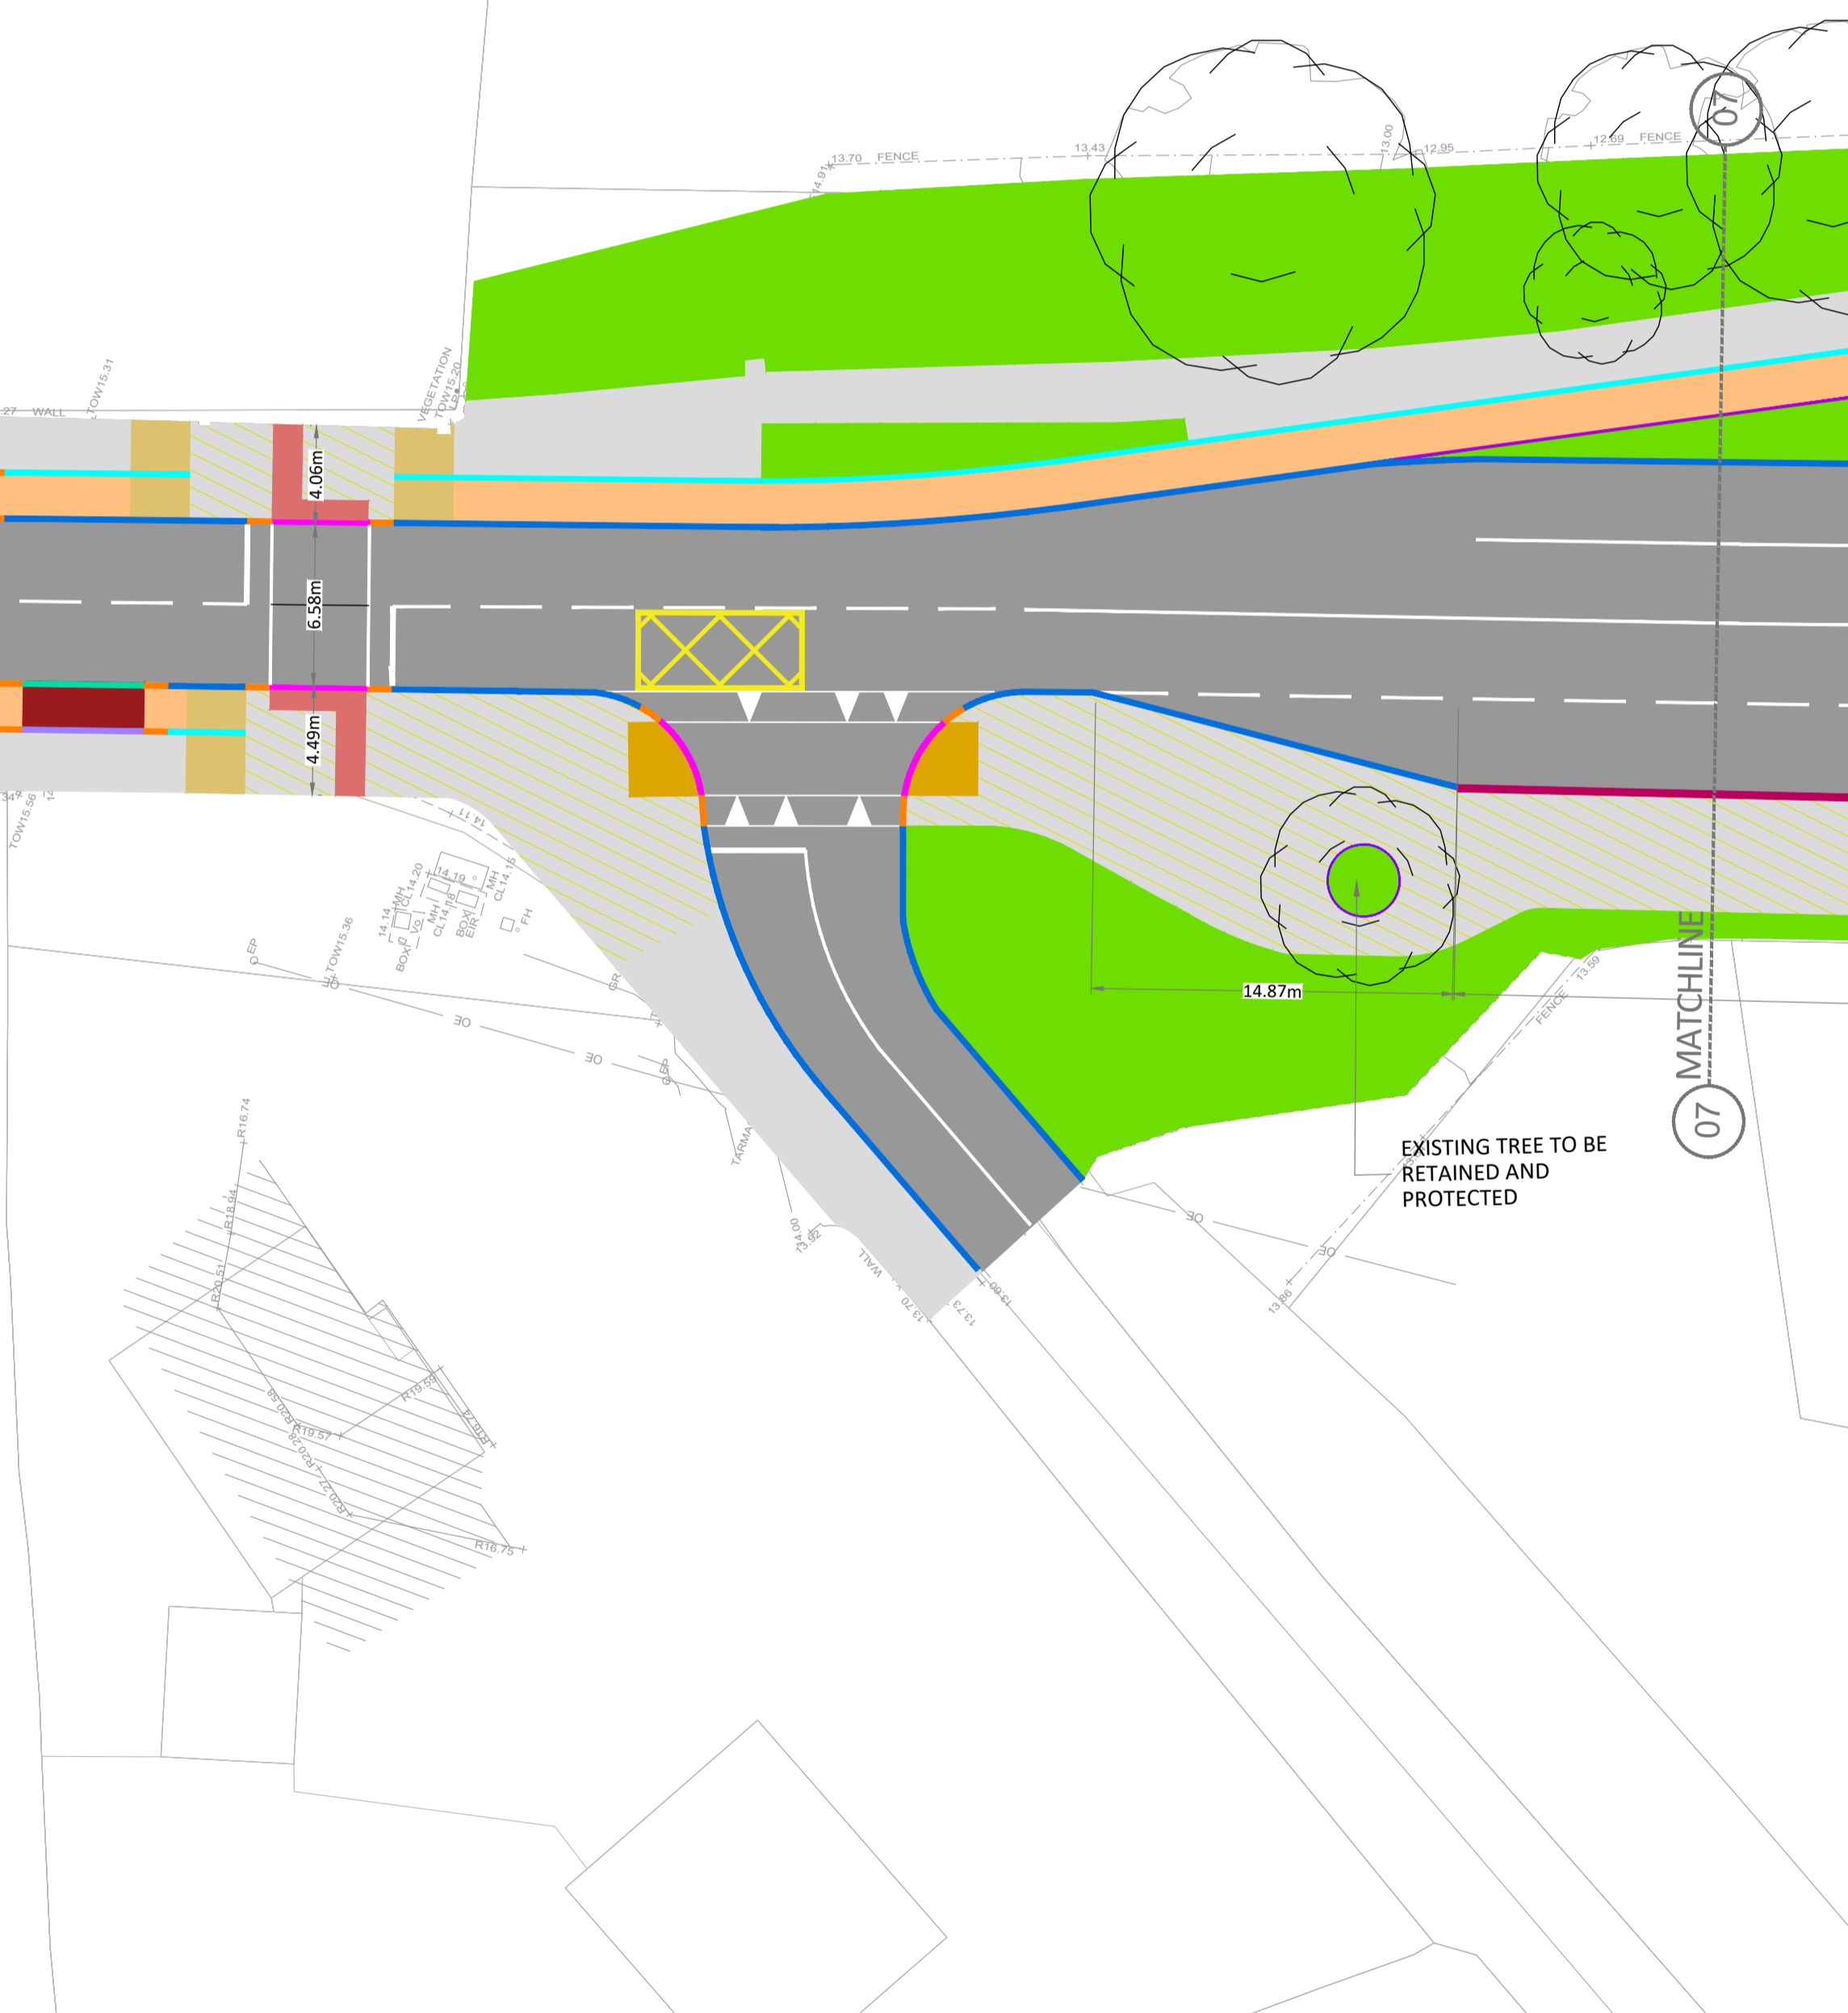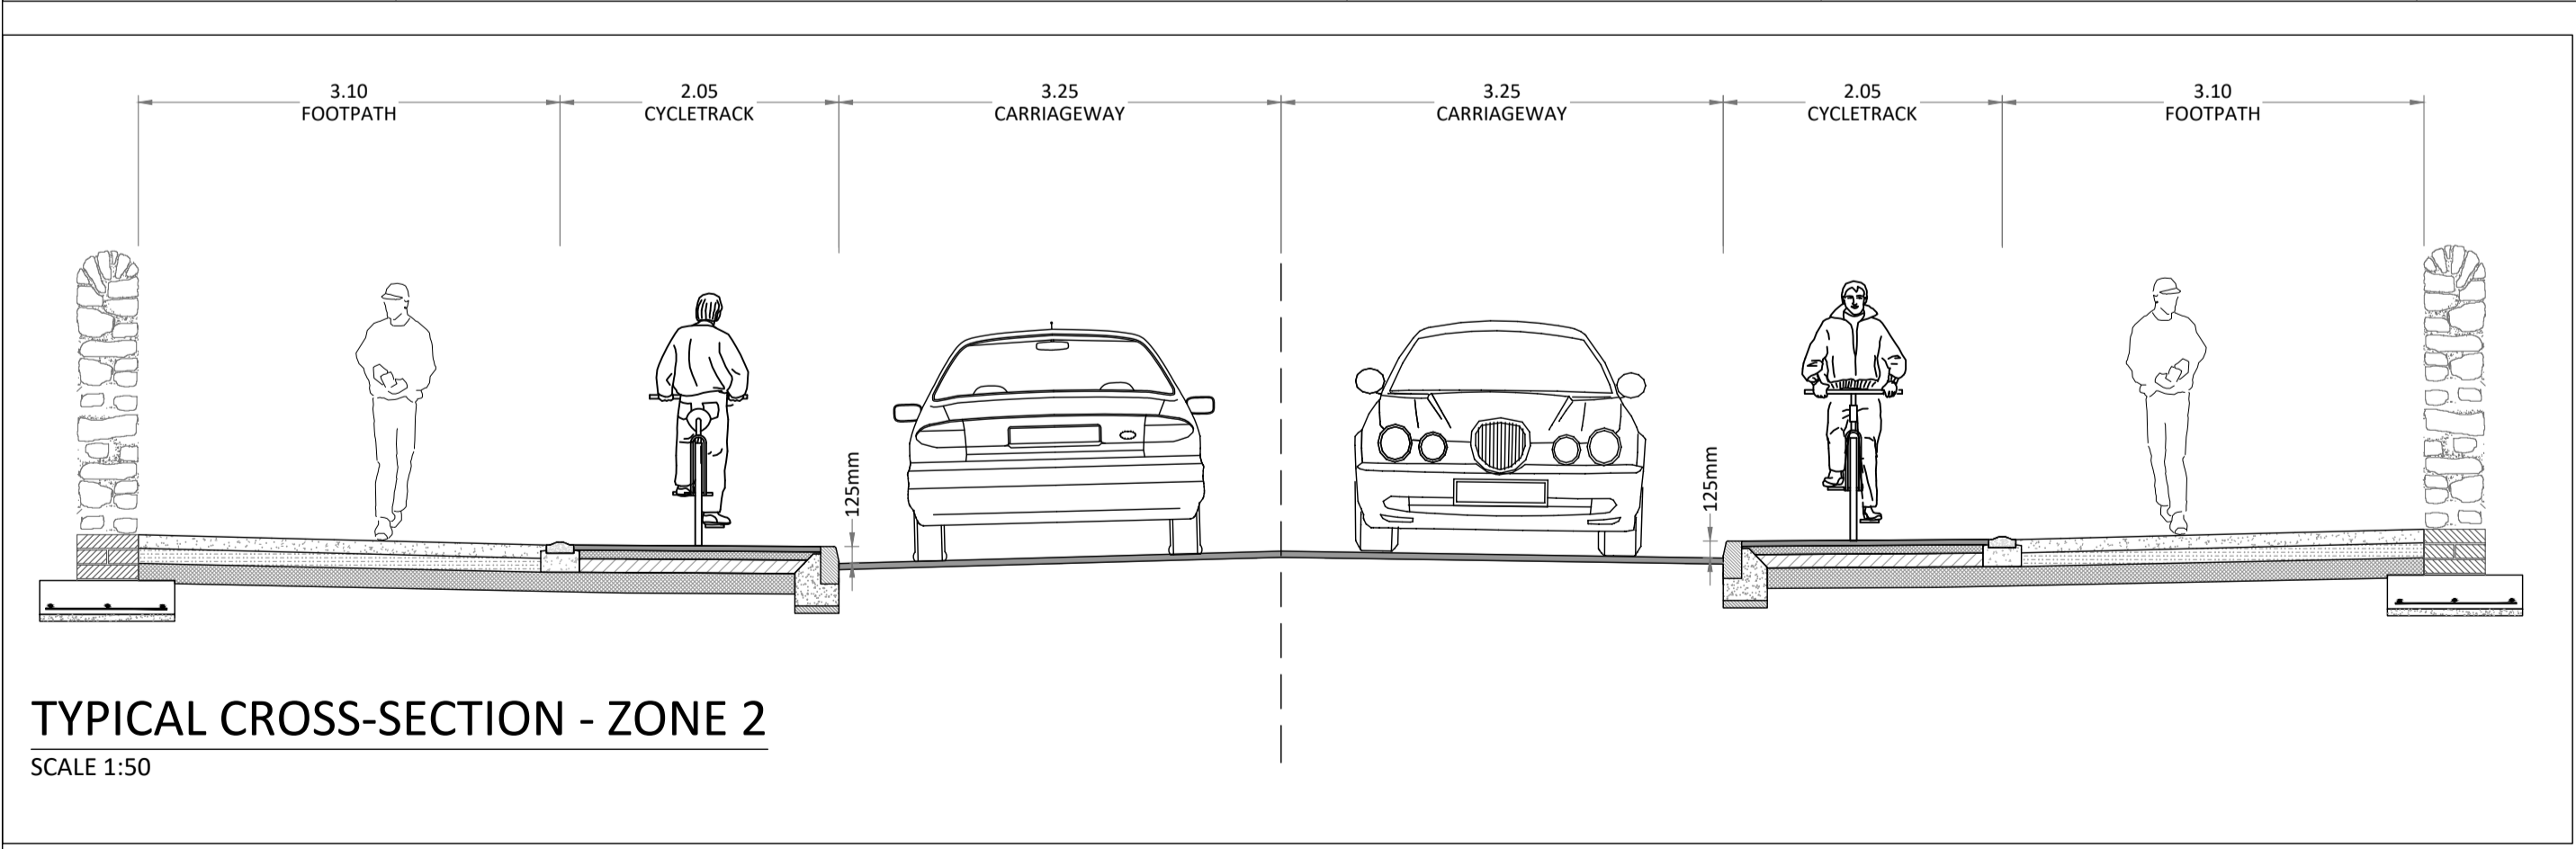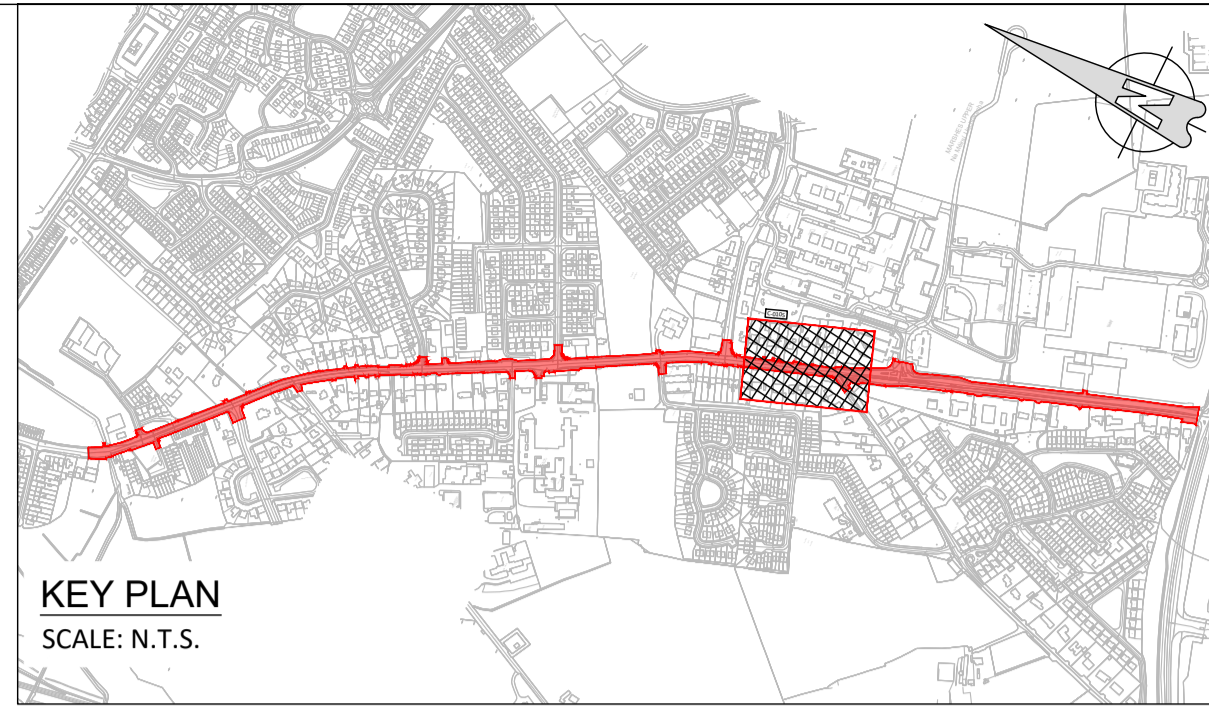

• THIS DRAWING TO BE READ IN CONJUNCTION WITH ALL OTHER ARCHITECTURAL AND ENGINEERING DRAWINGS AND ALL OTHER RELEVANT DRAWINGS AND SPECIFICATIONS.
 • DO NOT SCALE THIS DRAWING. USE FIGURED DIMENSIONS ONLY.
 • NO PART OF THIS DOCUMENT MAY BE REPRODUCED OR TRANSMITTED IN ANY FORM OR STORED IN ANY RETRIEVAL SYSTEM OF ANY NATURE WITHOUT THE WRITTEN PERMISSION OF O'CONNOR SUTTON CRONIN AS COPYRIGHT HOLDER EXCEPT AS AGREED FOR USE ON THE PROJECT FOR WHICH THE DOCUMENT WAS ORIGINALLY ISSUED.

Rev No.	Date	Revision Note	Drn by	Chkd by
P01	10.07.23	ISSUED FOR INFORMATION	TR	JC
P02	02.08.23	ISSUED FOR INFORMATION	TR	JC

Rev No.	Date	Revision Note	Drn by	Chkd by

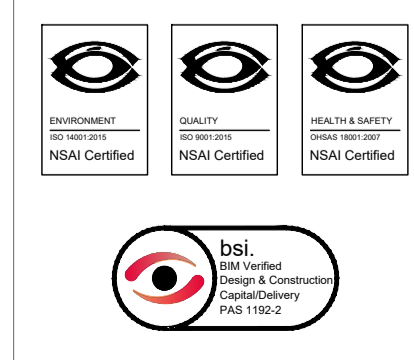

Head Office,
9 Prussia Street,
Dublin 7.
D07 K157

TEL +353 (0)1 8682000

e: contactus@ocsc.ie
w: www.ocsc.ie


Dublin | London | Belfast | Galway | Cork | Birmingham



Client: LOUTH COUNTY COUNCIL
 Project: REVIEW OF DUBLIN RD, DUNDALK TO PROVIDE SAFER USE FOR DRIVERS, PEDESTRIANS & CYCLISTS
 Title: GENERAL ARRANGEMENTS PROPOSED LAYOUT SHEET 04 OF 10


Code	Originator	Zone	Level	Type	Role	Number	Status	Revision
L330	OCSC	XX	XX	DR	C	0105	S3	P02

Date: 02.08.23 Scale: 1:250 @ A1 Drn by: TR Chkd by: JC Aprvd by: BH

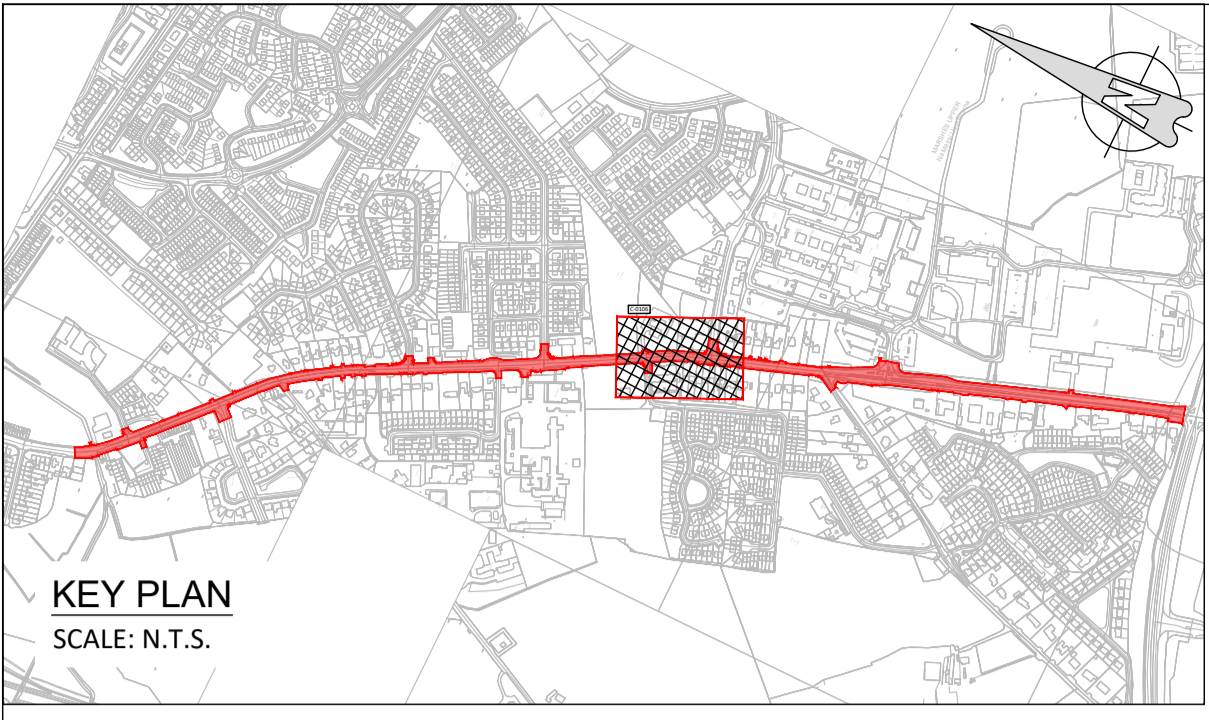

LEGEND


SITE BOUNDARY	[Red line]
EXISTING GRASS VERGE	[Green area]
PROPOSED ROAD SURFACE	[Grey area]
PROPOSED CONCRETE FOOTPATH	[Light grey area]
EXISTING SHARED SPACE	[Blue hatched area]
PROPOSED SHARED SPACE	[Orange hatched area]
PROPOSED CYCLETRACK	[Dark red area]
PROPOSED CYCLETRACK ON ROAD	[Red area]
PROPOSED IN SITU KERB 160 mm HEIGHT	[Green line]
PROPOSED IN SITU KERB 125 mm HEIGHT	[Blue line]
PROPOSED IN SITU KERB 65 mm HEIGHT	[Purple line]
PROPOSED IN SITU KERB 60 mm HEIGHT	[Cyan line]
PROPOSED IN SITU KERB 25 mm HEIGHT	[Red line]
PROPOSED IN SITU KERB 0-6 mm HEIGHT	[Magenta line]
TRANSITION KERB	[Orange line]
EXISTING KERB	[Grey line]
PROPOSED DEMARCATION BLOCK	[Cyan line]
PROPOSED EDGING KERB	[Purple line]
TACTILE PAVING SEGREGATED SHARED CYCLE/FOOTWAY SURFACE	[Yellow square]
TACTILE PAVING BUFF IN COLOR (UNCONTROLLED CROSSING)	[Red L-shape]
TACTILE PAVING SLABS RED IN COLOR (CONTROLLED CROSSING)	[Yellow square]

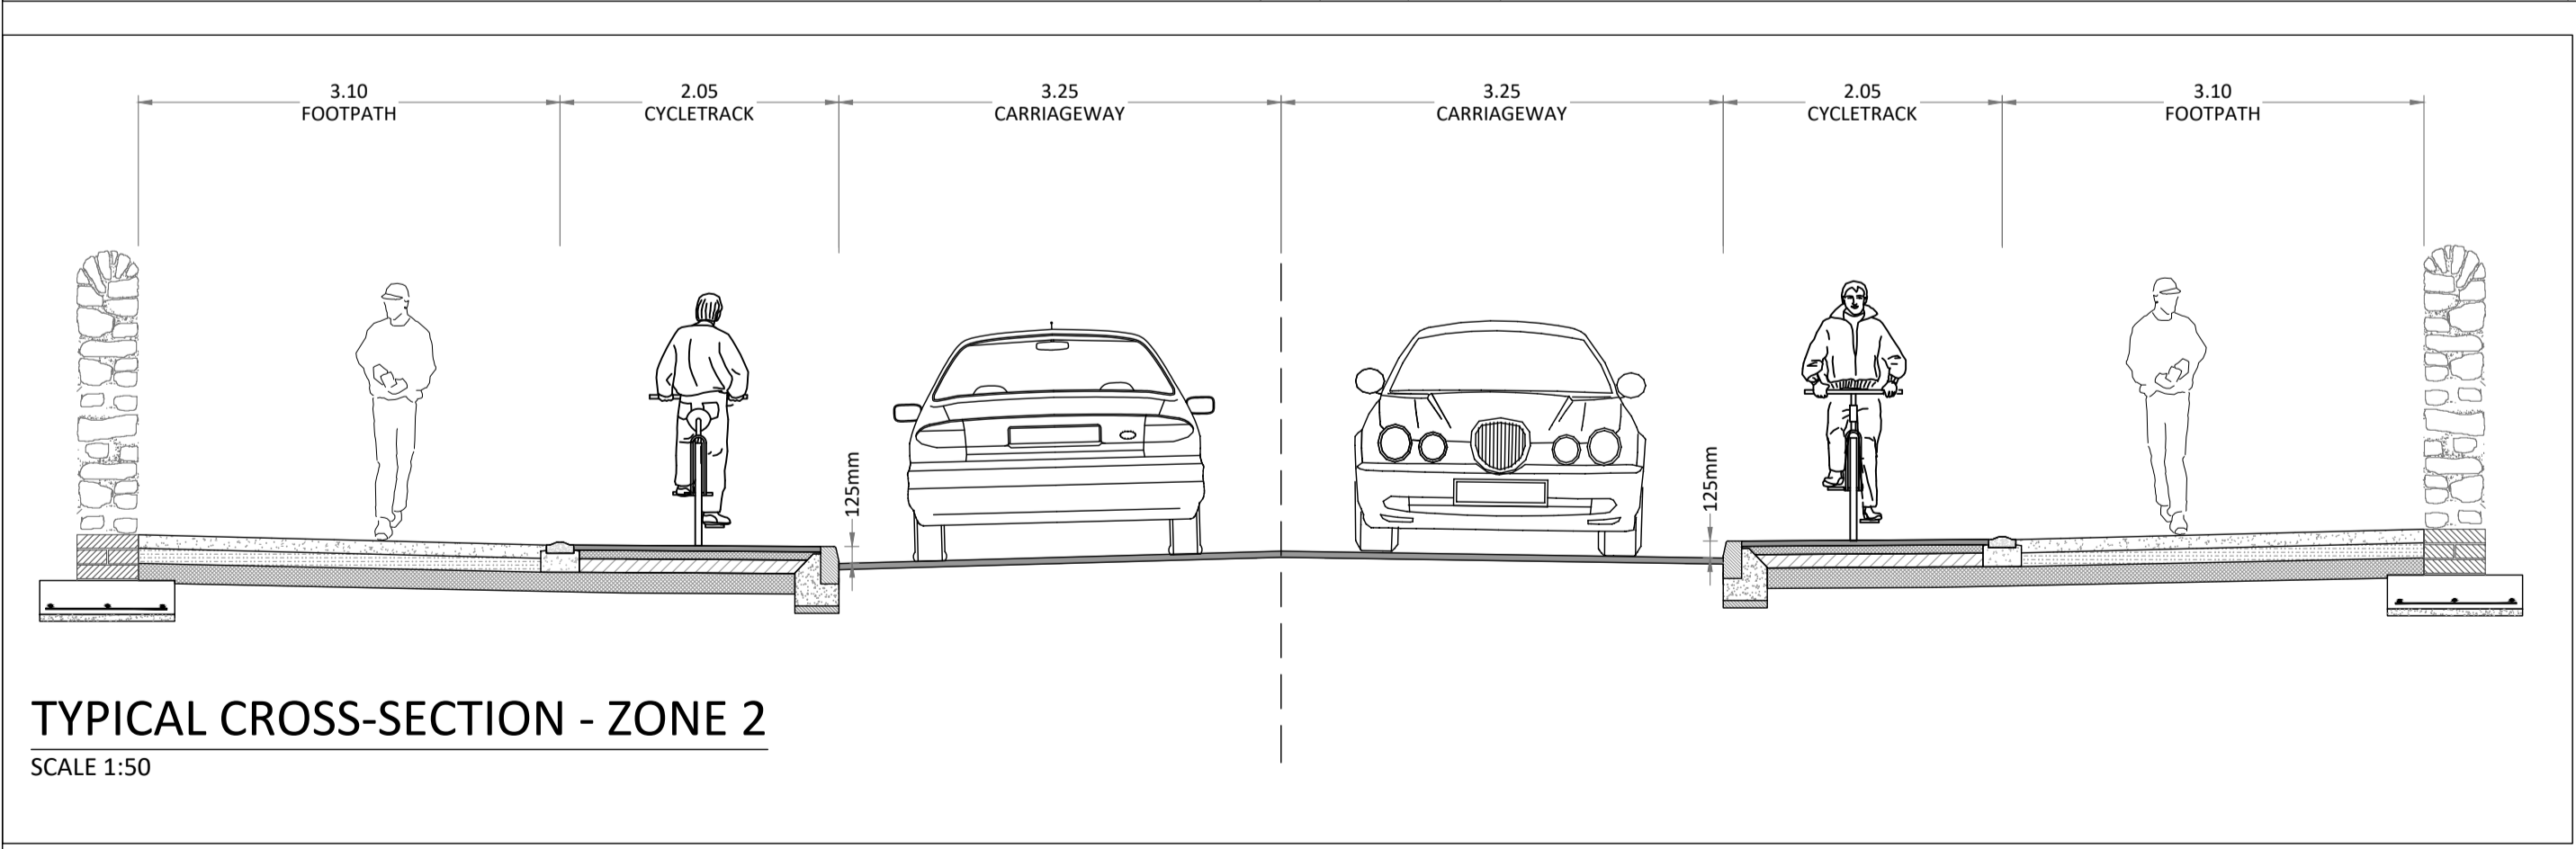

• THIS DRAWING TO BE READ IN CONJUNCTION WITH ALL OTHER ARCHITECTURAL AND ENGINEERING DRAWINGS AND ALL OTHER RELEVANT DRAWINGS AND SPECIFICATIONS.
 • DO NOT SCALE THIS DRAWING. USE FIGURED DIMENSIONS ONLY.
 • NO PART OF THIS DOCUMENT MAY BE REPRODUCED OR TRANSMITTED IN ANY FORM OR STORED IN ANY RETRIEVAL SYSTEM OF ANY NATURE WITHOUT THE WRITTEN PERMISSION OF O'CONNOR SUTTON CRONIN AS COPYRIGHT HOLDER EXCEPT AS AGREED FOR USE ON THE PROJECT FOR WHICH THE DOCUMENT WAS ORIGINALLY ISSUED.

Rev No.	Date	Revision Note	Drn by	Chkd by
P01	10.07.23	ISSUED FOR INFORMATION	TR	JC
P02	02.08.23	ISSUED FOR INFORMATION	TR	JC

Rev No.	Date	Revision Note	Drn by	Chkd by

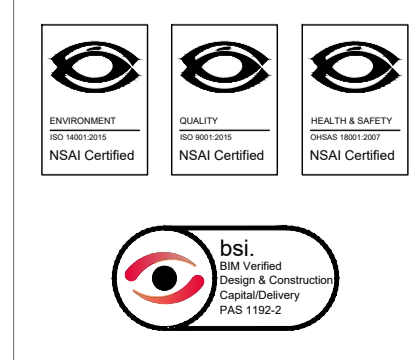

Head Office,
9 Prussia Street,
Dublin 7.
D07 K157




TEL +353 (0)1 8682000
 e: contactus@ocsc.ie
 w: www.ocsc.ie

Dublin | London | Belfast | Galway | Cork | Birmingham



Client: LOUTH COUNTY COUNCIL
 Project: REVIEW OF DUBLIN RD, DUNDALK TO PROVIDE SAFER USE FOR DRIVERS, PEDESTRIANS & CYCLISTS
 Title: GENERAL ARRANGEMENTS PROPOSED LAYOUT SHEET 05 OF 10

Code (Originator) Zone | Level | Type | Role | Number | Status | Revision
 L330 - OCSC - XX - XX - DR - C - 0106 S3 P02
 Date: 02.08.23 Scale: 1:250 @ A1 Drn by: TR Chkd by: JC Aprvd by: BH

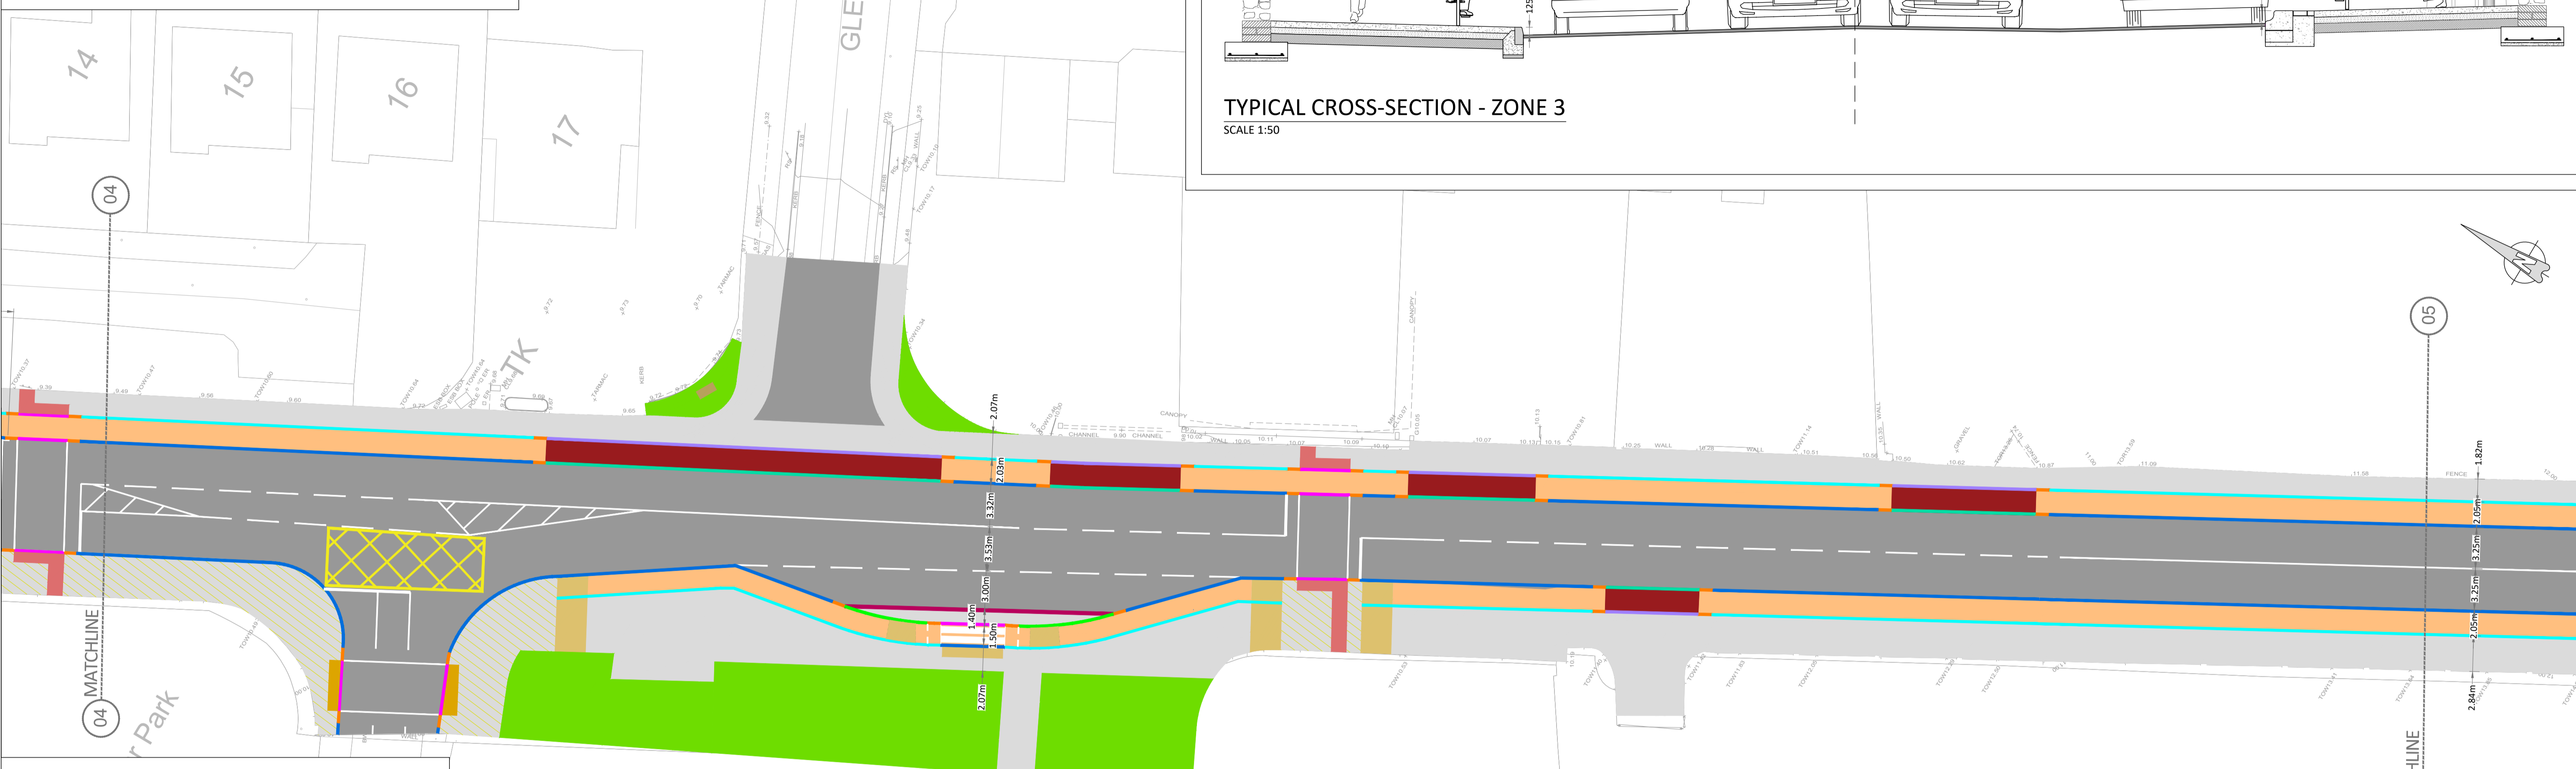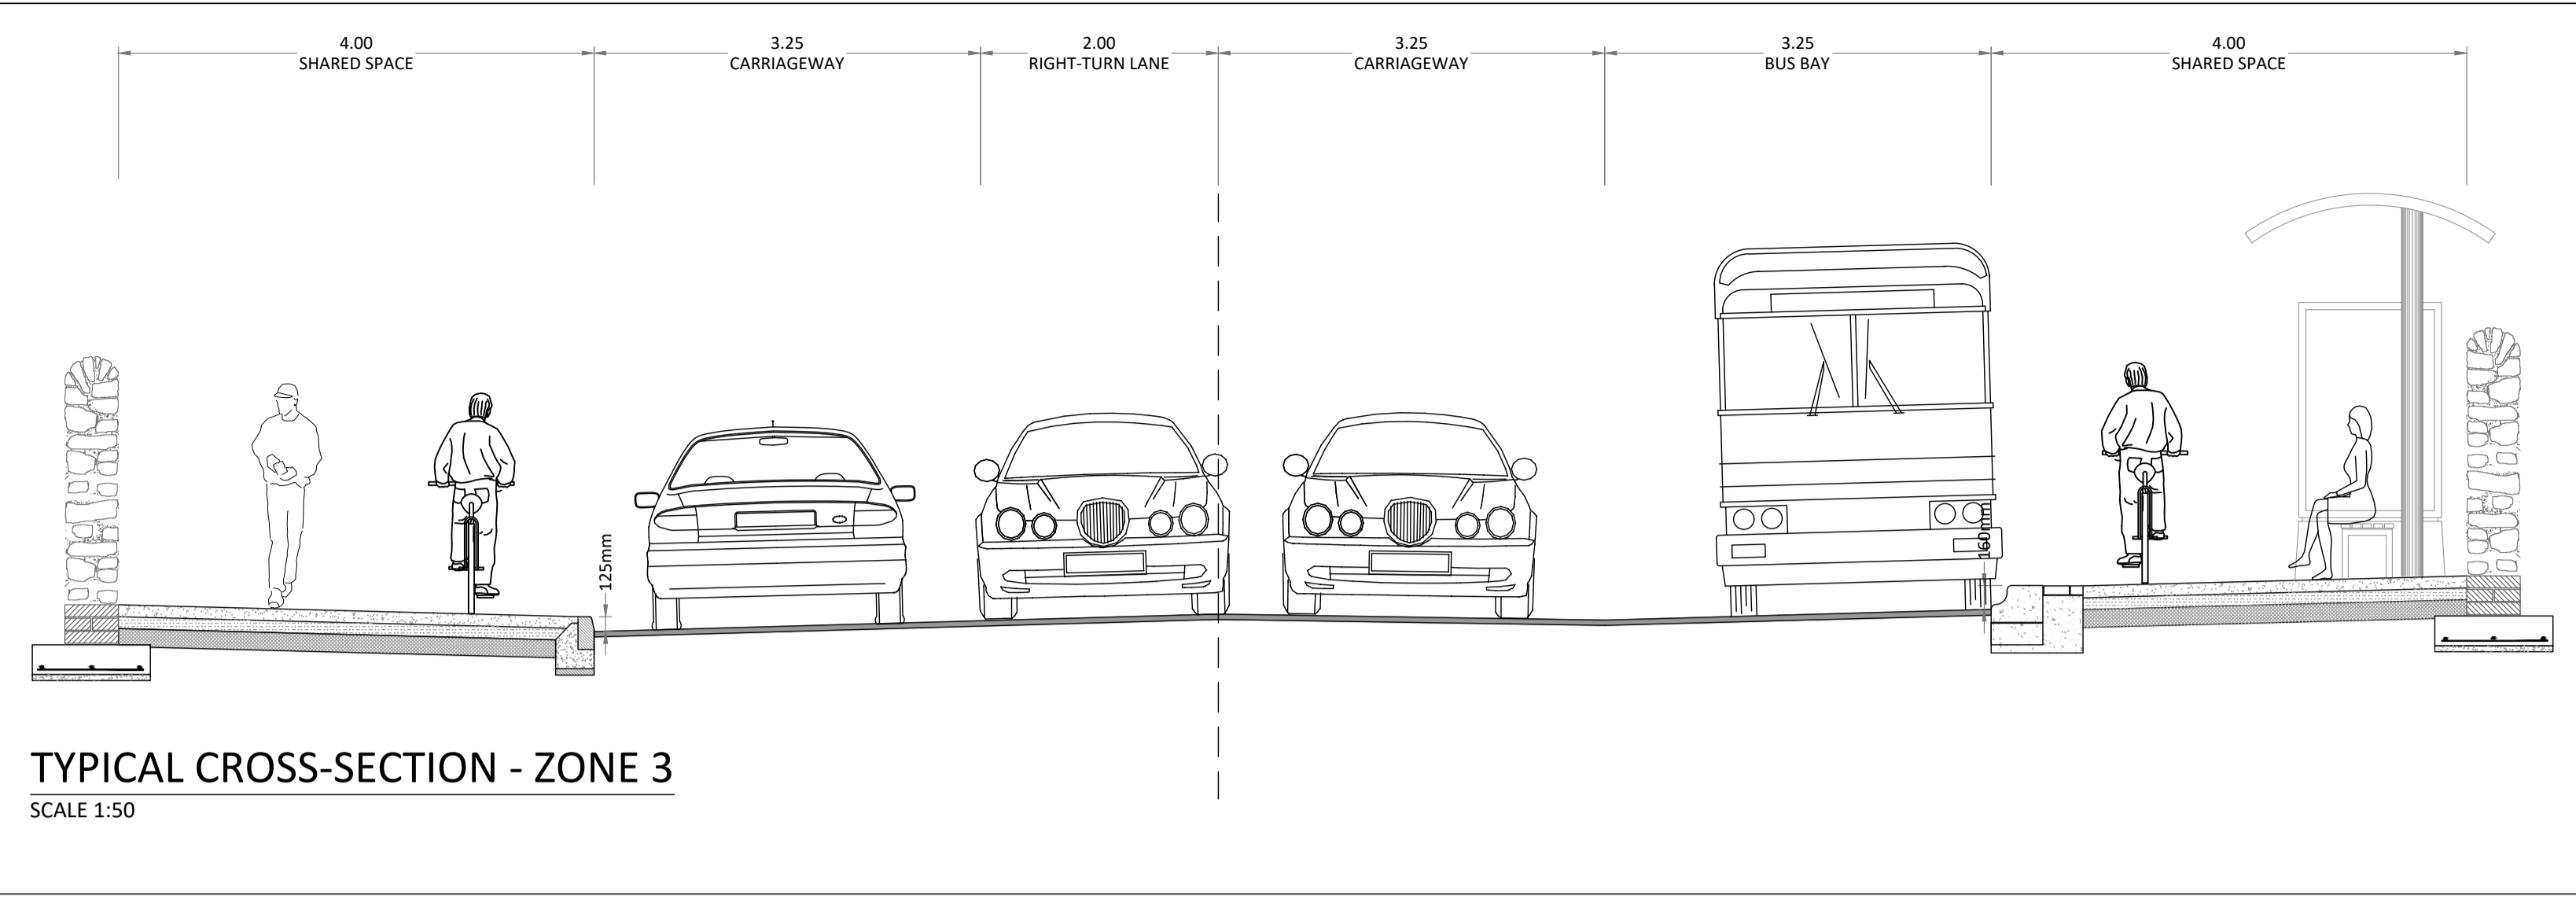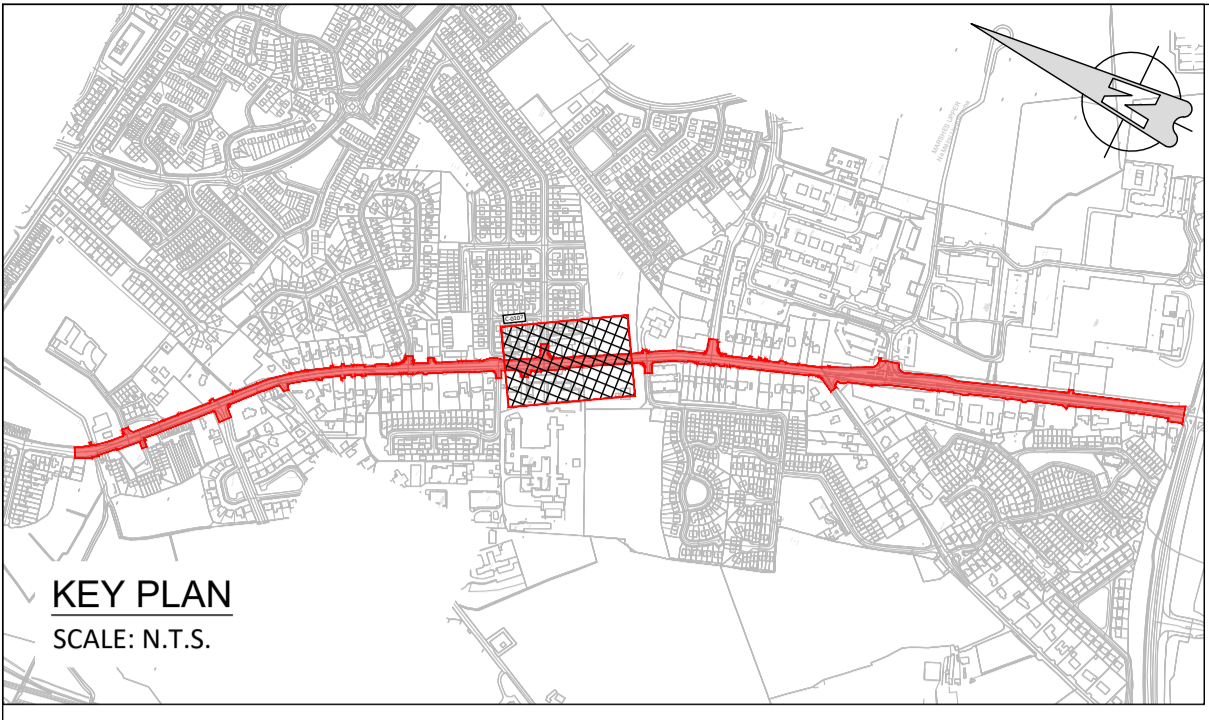

LEGEND

SITE BOUNDARY	[Red line]
EXISTING GRASS VERGE	[Green area]
PROPOSED ROAD SURFACE	[Grey area]
PROPOSED CONCRETE FOOTPATH	[Light grey area]
EXISTING SHARED SPACE	[Hatched area]
PROPOSED SHARED SPACE	[Light blue area]
PROPOSED CYCLETRACK	[Orange area]
PROPOSED CYCLETRACK ON ROAD	[Dark red area]
PROPOSED IN SITU KERB 160 mm HEIGHT	[Green line]
PROPOSED IN SITU KERB 125 mm HEIGHT	[Blue line]
PROPOSED IN SITU KERB 65 mm HEIGHT	[Purple line]
PROPOSED IN SITU KERB 60 mm HEIGHT	[Cyan line]
PROPOSED IN SITU KERB 25 mm HEIGHT	[Red line]
PROPOSED IN SITU KERB 0-6 mm HEIGHT	[Pink line]
TRANSITION KERB	[Orange line]
EXISTING KERB	[Brown line]
PROPOSED DEMARICATION BLOCK	[Cyan line]
PROPOSED EDGING KERB	[Purple line]
TACTILE PAVING SEGREGATED SHARED CYCLE/FOOTWAY SURFACE	[Yellow square]
TACTILE PAVING BUFF IN COLOR (UNCONTROLLED CROSSING)	[Red L-shape]
TACTILE PAVING SLABS RED IN COLOR (CONTROLLED CROSSING)	[Yellow square]

- THIS DRAWING TO BE READ IN CONJUNCTION WITH ALL OTHER ARCHITECTURAL AND ENGINEERING DRAWINGS AND ALL OTHER RELEVANT DRAWINGS AND SPECIFICATIONS.
- DO NOT SCALE THIS DRAWING. USE FIGURED DIMENSIONS ONLY.
- NO PART OF THIS DOCUMENT MAY BE REPRODUCED OR TRANSMITTED IN ANY FORM OR STORED IN ANY RETRIEVAL SYSTEM OF ANY NATURE WITHOUT THE WRITTEN PERMISSION OF O'CONNOR SUTTON CRONIN AS COPYRIGHT HOLDER EXCEPT AS AGREED FOR USE ON THE PROJECT FOR WHICH THE DOCUMENT WAS ORIGINALLY ISSUED.

Rev No.	Date	Revision Note	Drn by	Chkd by	Rev No.	Date	Revision Note	Drn by	Chkd by
P01	10.07.23	ISSUED FOR INFORMATION	TR	JC					
P02	02.08.23	ISSUED FOR INFORMATION	TR	JC					

Comhairle Contae Lú
Louth County Council

bsi
Design & Construction
PAS 1852

Head Office,
9 Prussia Street,
Dublin 7.
D07 K157

TEL +353 (0)1 8682000

e: contactus@ocsc.ie
w: www.ocsc.ie

Dublin | London | Belfast | Galway | Cork | Birmingham

OCSC
O'CONNOR | SUTTON | CRONIN
Multidisciplinary
Consulting Engineers




Client: **LOUTH COUNTY COUNCIL**

Project: **REVIEW OF DUBLIN RD, DUNDALK TO PROVIDE SAFER USE FOR DRIVERS, PEDESTRIANS & CYCLISTS**

Title: **GENERAL ARRANGEMENTS PROPOSED LAYOUT SHEET 06 OF 10**

Code	Originator	Zone	Level	Type	Role	Number	Status	Revision
L330	OCSC	XX	XX	DR	C	0107	S3	P02


Date: 02.08.23 Scale: 1:250 @ A1 Drn by: TR Chkd by: JC Aprvd by: BH

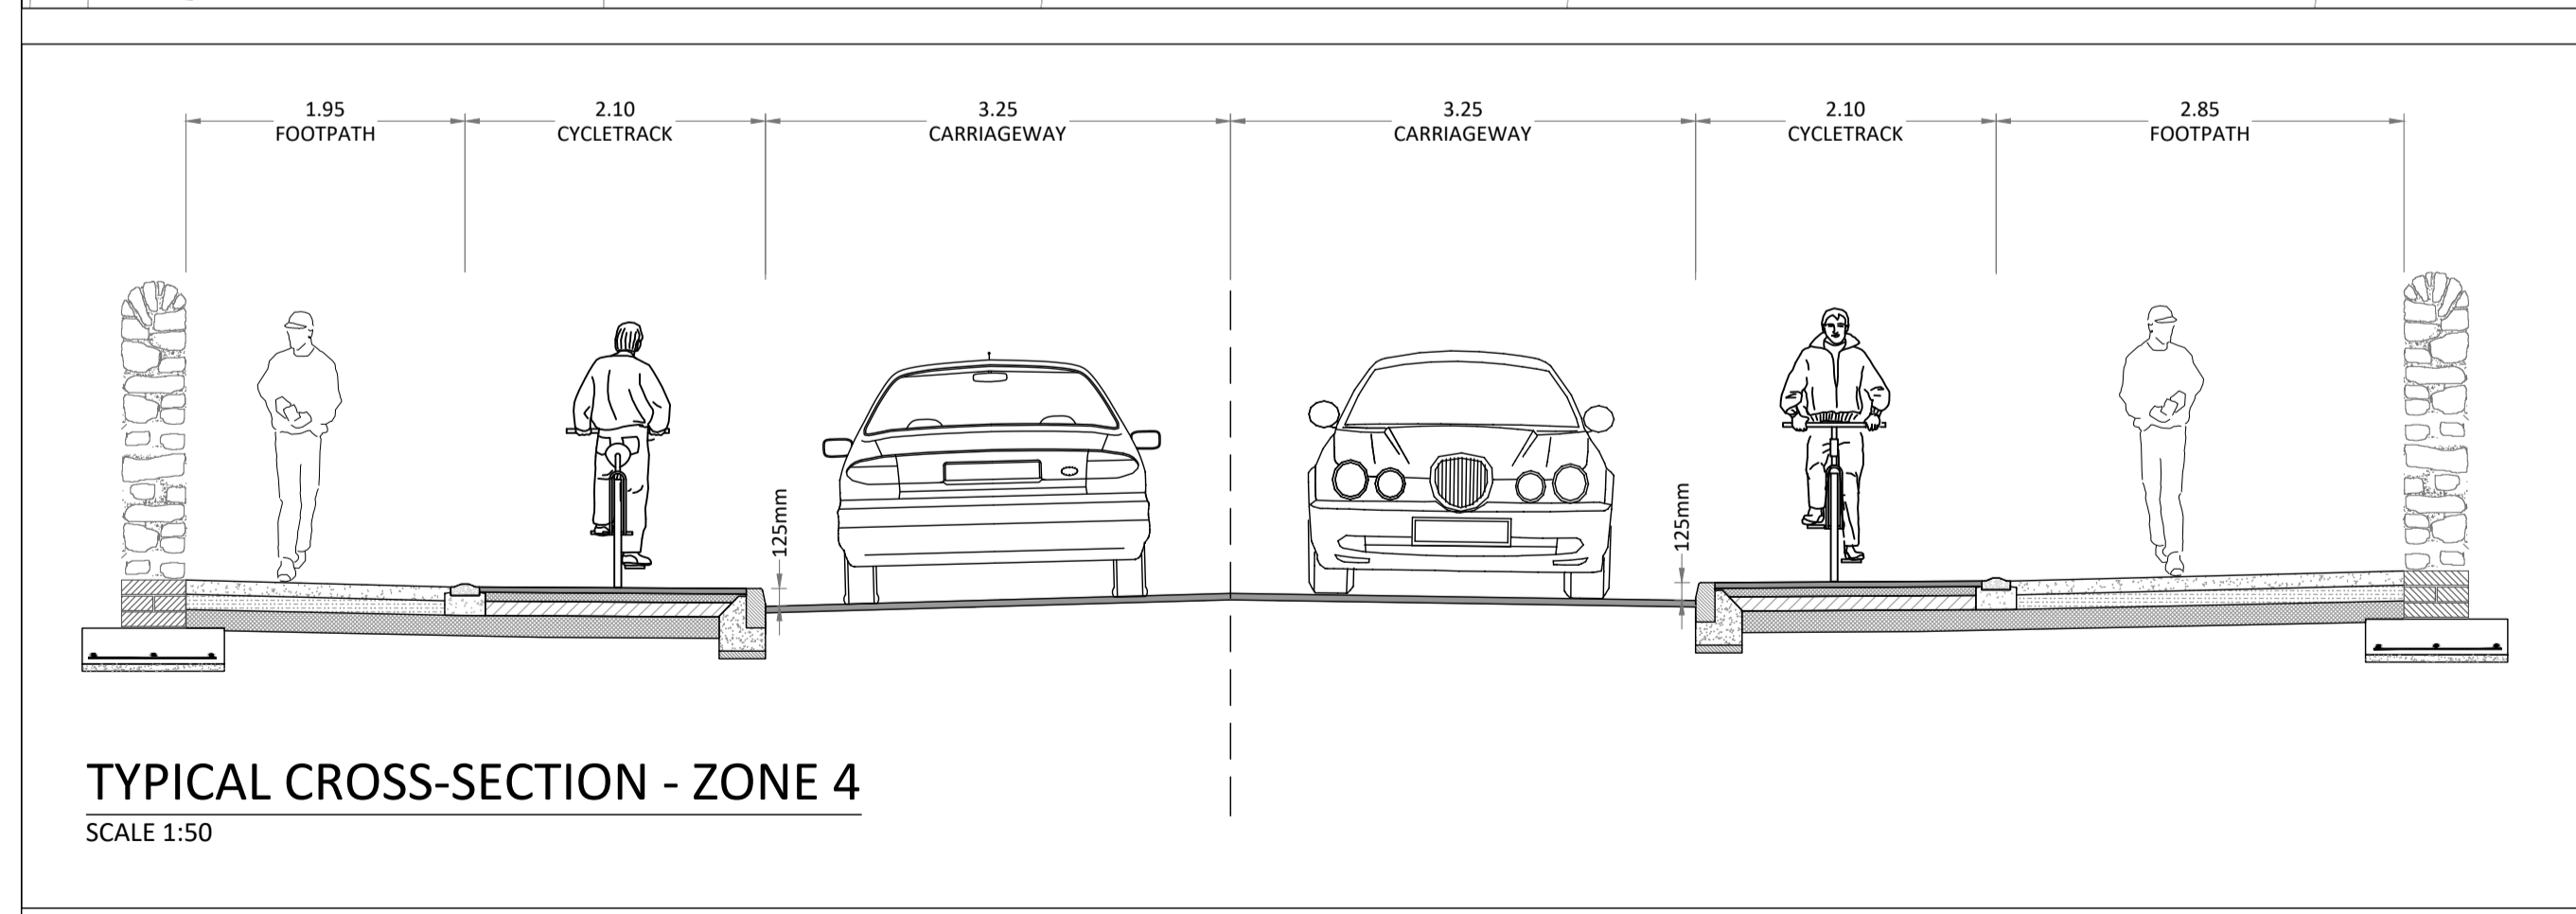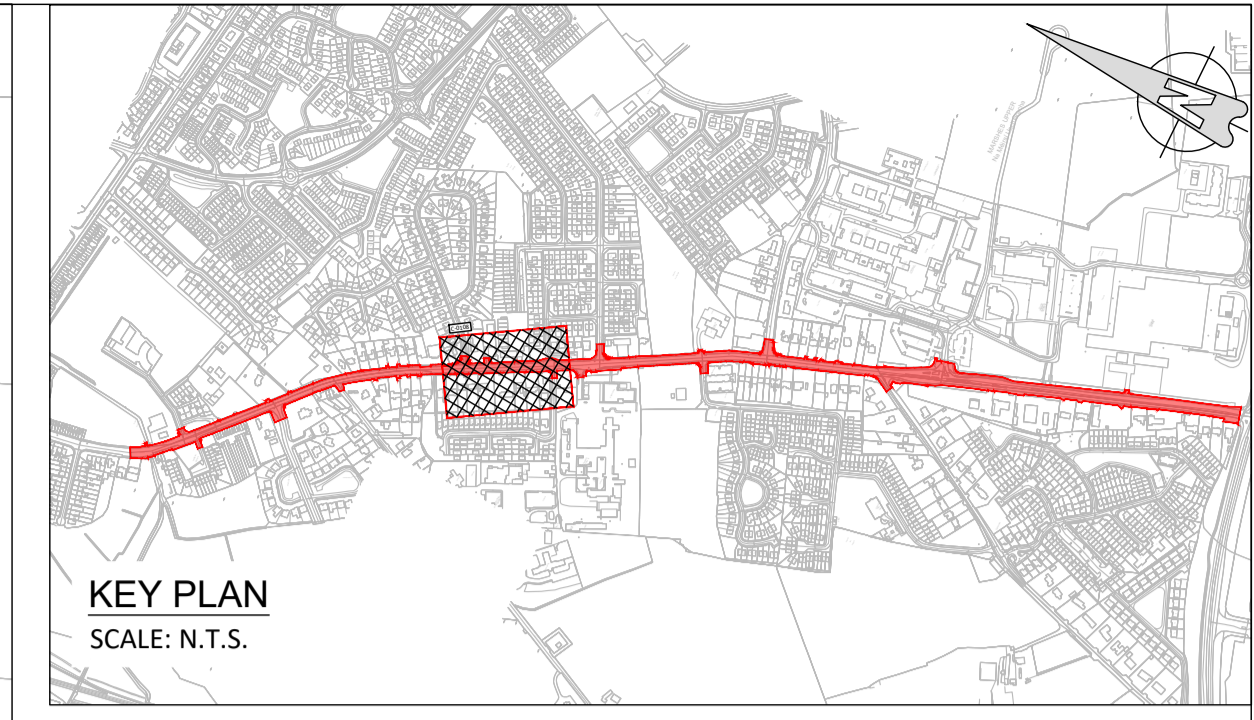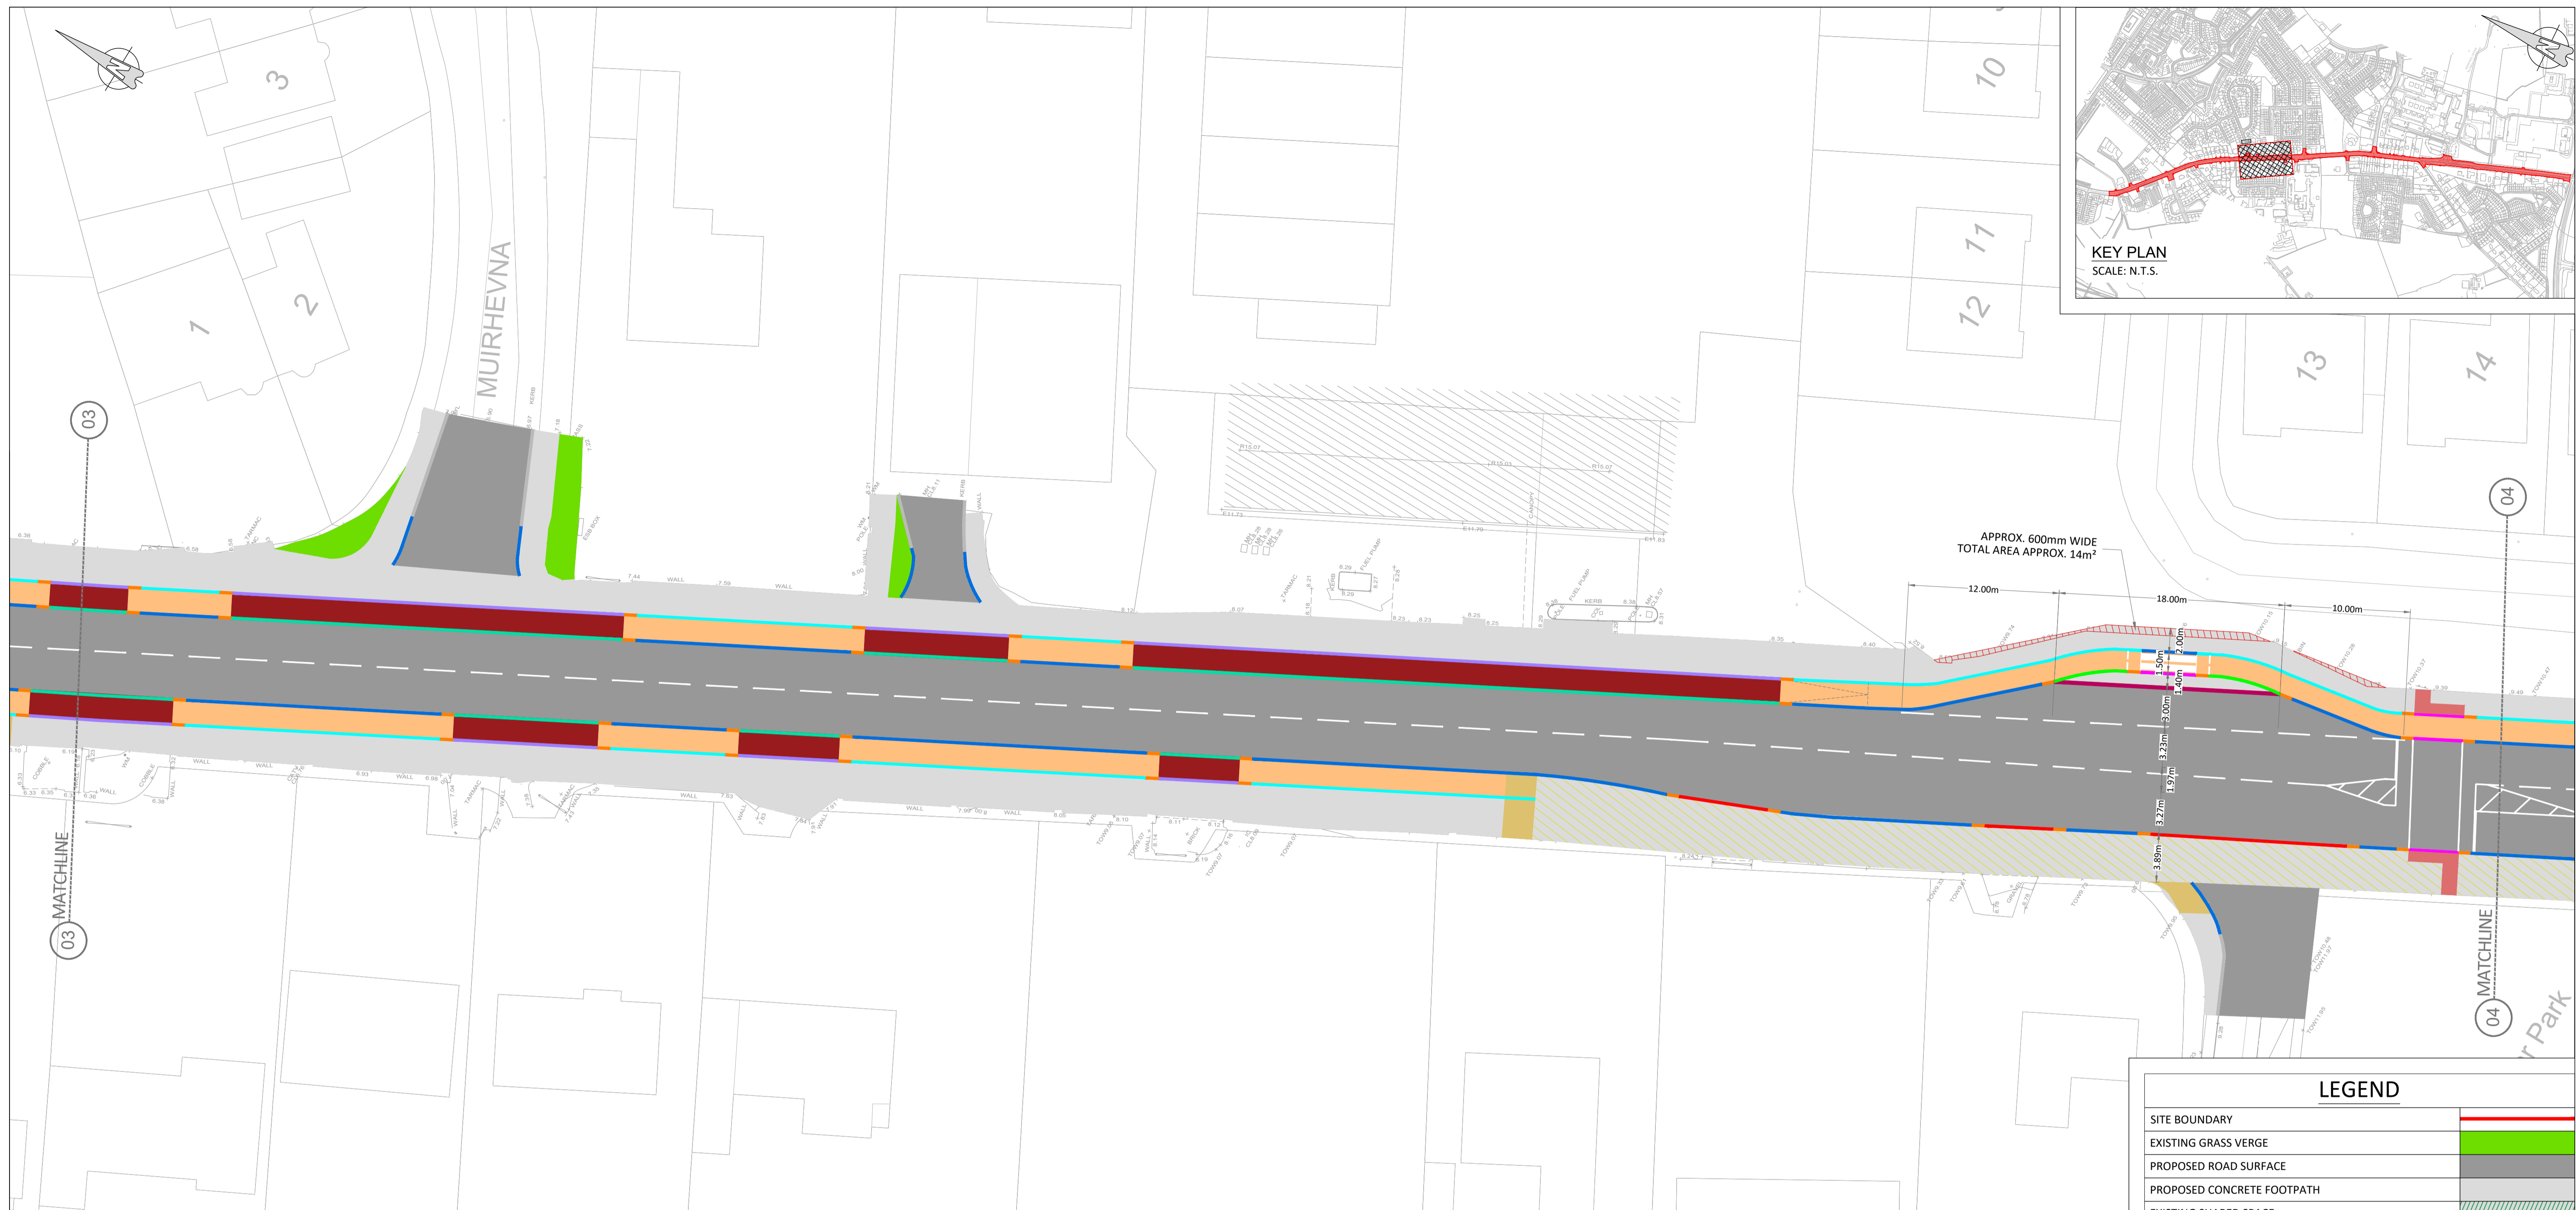

LEGEND	
SITE BOUNDARY	[Red line]
EXISTING GRASS VERGE	[Green area]
PROPOSED ROAD SURFACE	[Grey area]
PROPOSED CONCRETE FOOTPATH	[Light grey area]
EXISTING SHARED SPACE	[Hatched area]
PROPOSED SHARED SPACE	[Diagonal hatched area]
PROPOSED CYCLETRACK	[Orange area]
PROPOSED CYCLETRACK ON ROAD	[Dark red area]
PROPOSED IN SITU KERB 160 mm HEIGHT	[Green line]
PROPOSED IN SITU KERB 125 mm HEIGHT	[Blue line]
PROPOSED IN SITU KERB 65 mm HEIGHT	[Purple line]
PROPOSED IN SITU KERB 60 mm HEIGHT	[Cyan line]
PROPOSED IN SITU KERB 25 mm HEIGHT	[Red line]
PROPOSED IN SITU KERB 0-6 mm HEIGHT	[Pink line]
TRANSITION KERB	[Orange line]
EXISTING KERB	[Grey line]
PROPOSED DEMARCATION BLOCK	[Cyan line]
PROPOSED EDGING KERB	[Purple line]
TACTILE PAVING SEGREGATED SHARED CYCLE/FOOTWAY SURFACE	[Yellow square]
TACTILE PAVING BUFF IN COLOR (UNCONTROLLED CROSSING)	[Red L-shape]
TACTILE PAVING SLABS RED IN COLOR (CONTROLLED CROSSING)	[Yellow square]

THIS DRAWING TO BE READ IN CONJUNCTION WITH ALL OTHER ARCHITECTURAL AND ENGINEERING DRAWINGS AND ALL OTHER RELEVANT DRAWINGS AND SPECIFICATIONS.
 DO NOT SCALE THIS DRAWING. USE FIGURED DIMENSIONS ONLY.
 NO PART OF THIS DOCUMENT MAY BE REPRODUCED OR TRANSMITTED IN ANY FORM OR STORED IN ANY RETRIEVAL SYSTEM OF ANY NATURE WITHOUT THE WRITTEN PERMISSION OF O'CONNOR SUTTON CRONIN AS COPYRIGHT HOLDER EXCEPT AS AGREED FOR USE ON THE PROJECT FOR WHICH THE DOCUMENT WAS ORIGINALLY ISSUED.



Rev No.	Date	Revision Note	Drn by	Chkd by	Rev No.	Date	Revision Note	Drn by	Chkd by
P01	10.07.23	ISSUED FOR INFORMATION	TR	JC					
P02	02.08.23	ISSUED FOR INFORMATION	TR	JC					

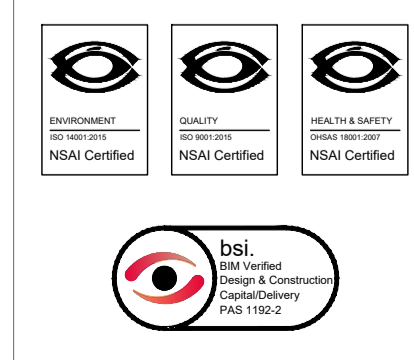

Head Office,
 9 Prussia Street,
 Dublin 7.
 D07 K157
 TEL +353 (0)1 8682000
 e: contactus@ocsc.ie
 w: www.ocsc.ie




Client: LOUTH COUNTY COUNCIL
 Project: REVIEW OF DUBLIN RD, DUNDALK TO PROVIDE SAFER USE FOR DRIVERS, PEDESTRIANS & CYCLISTS
 Title: GENERAL ARRANGEMENTS LAYOUT PLAN SHEET 07 OF 10
 Code Originator Zone Level Type Role Number Status Revision
 L330 - OCSC - XX - XX - DR - C - 0108 S3 P02
 Date: 02.08.23 Scale: 1:250 @ A1 Drn by:TR Chkd by:JC Aprvd by:BH

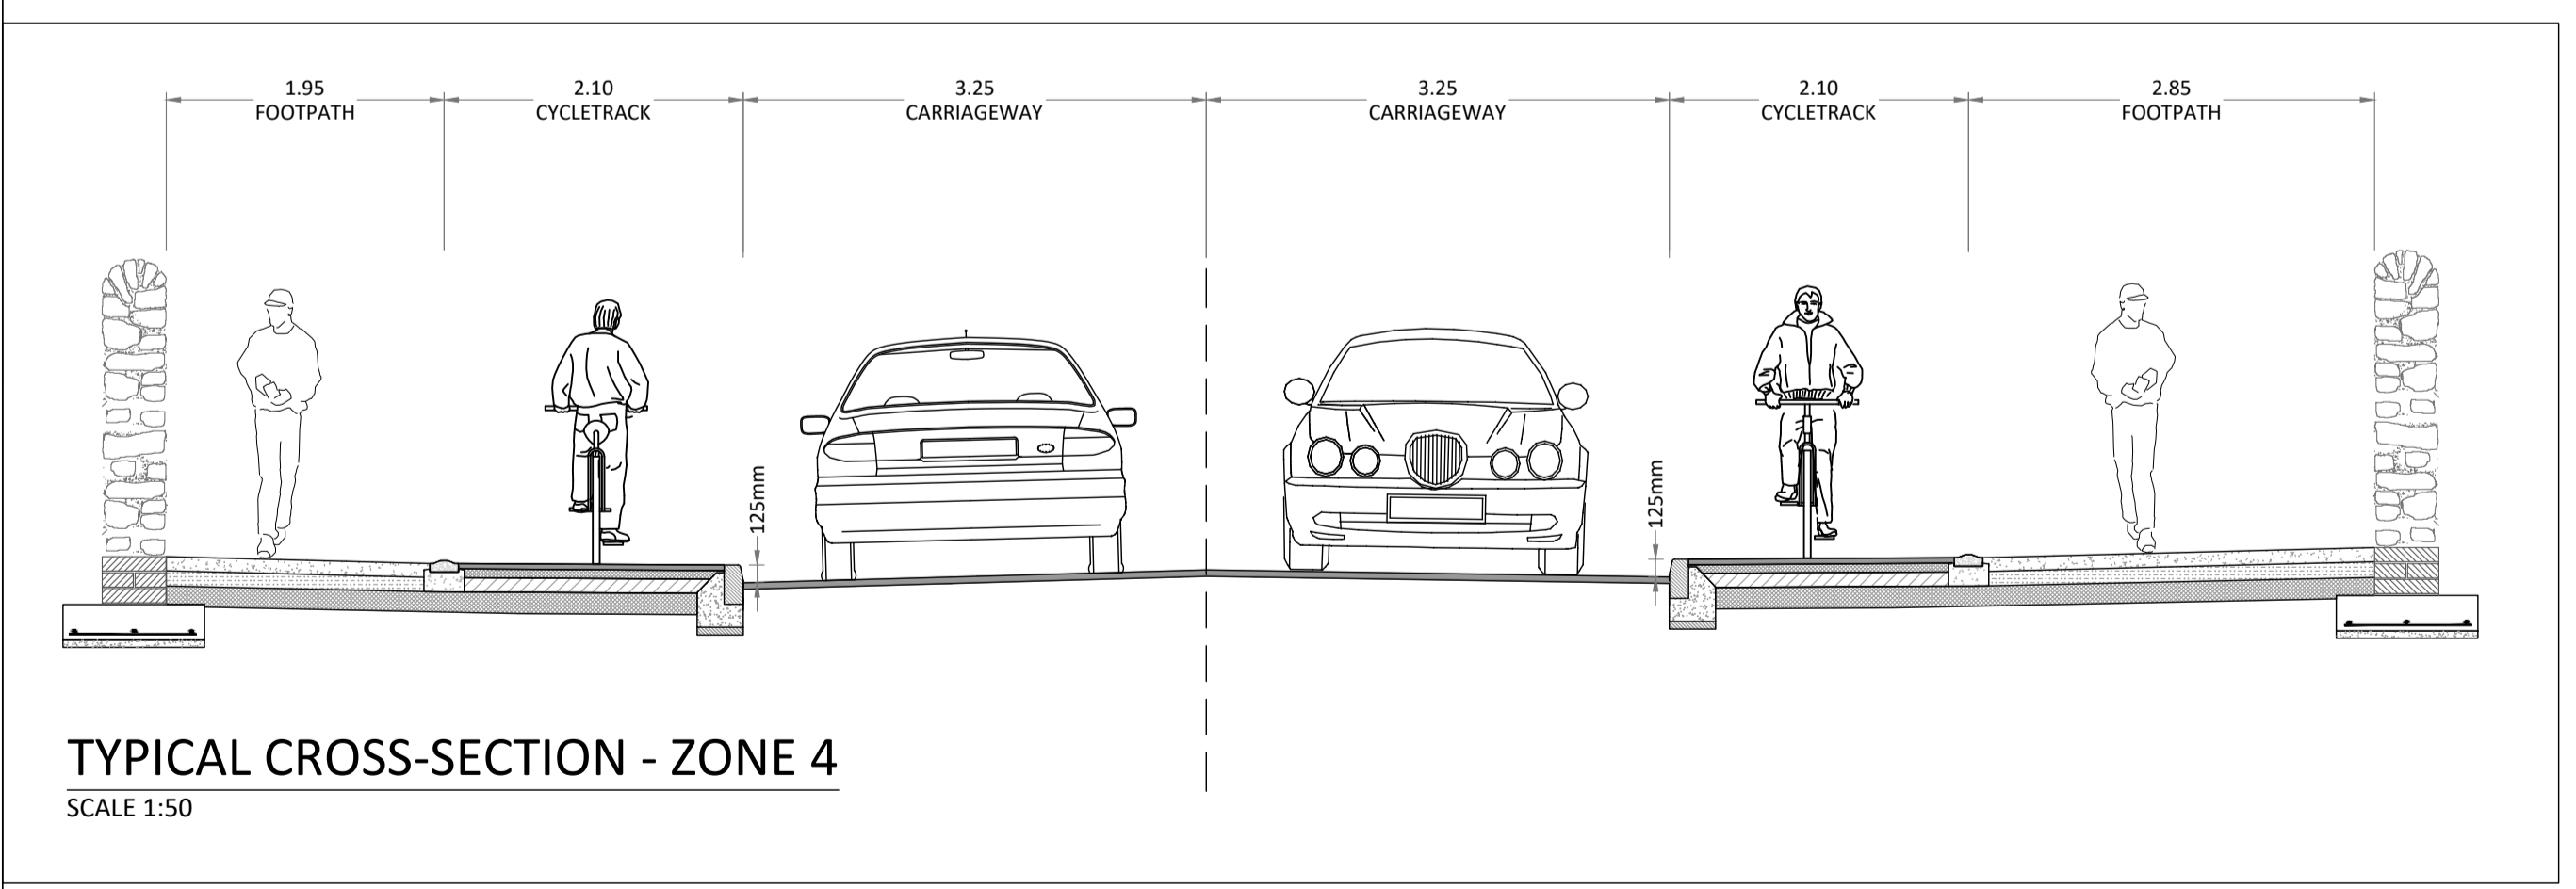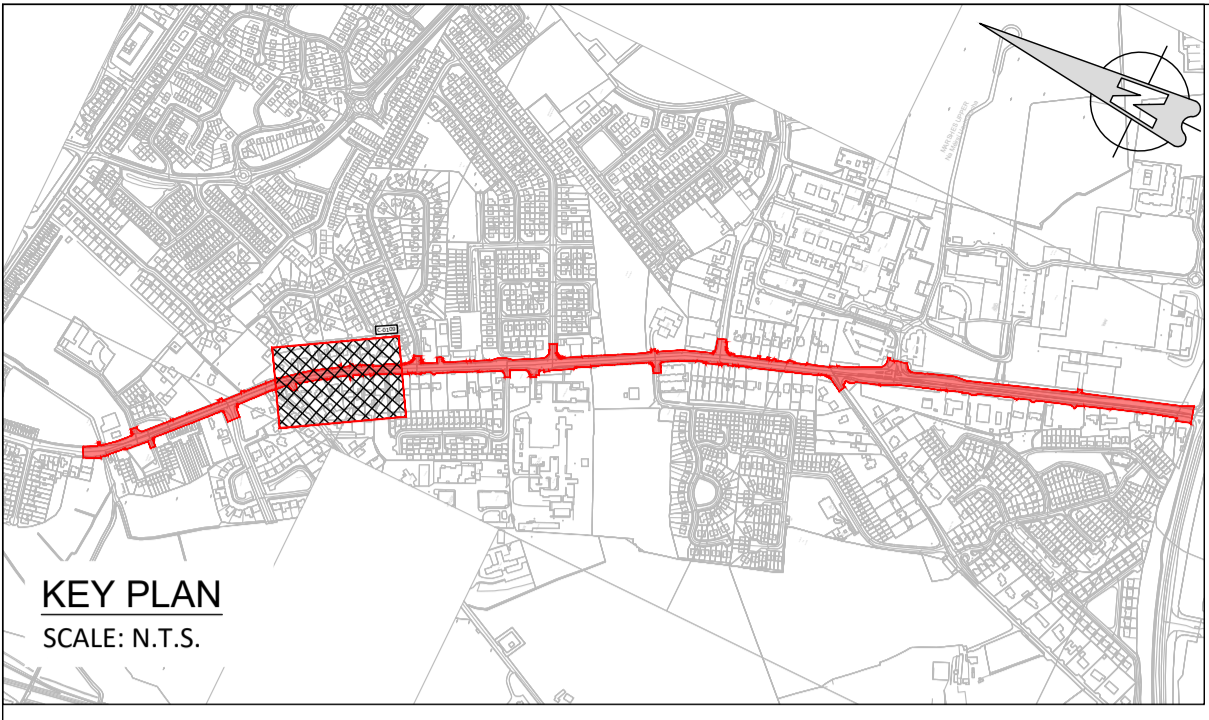

LEGEND	
SITE BOUNDARY	[Red line]
EXISTING GRASS VERGE	[Green area]
PROPOSED ROAD SURFACE	[Grey area]
PROPOSED CONCRETE FOOTPATH	[Light grey area]
EXISTING SHARED SPACE	[Hatched area]
PROPOSED SHARED SPACE	[Diagonal hatched area]
PROPOSED CYCLETRACK	[Orange area]
PROPOSED CYCLETRACK ON ROAD	[Dark red area]
PROPOSED IN SITU KERB 160 mm HEIGHT	[Green line]
PROPOSED IN SITU KERB 125 mm HEIGHT	[Blue line]
PROPOSED IN SITU KERB 65 mm HEIGHT	[Purple line]
PROPOSED IN SITU KERB 60 mm HEIGHT	[Cyan line]
PROPOSED IN SITU KERB 25 mm HEIGHT	[Red line]
PROPOSED IN SITU KERB 0-6 mm HEIGHT	[Pink line]
TRANSITION KERB	[Orange line]
EXISTING KERB	[Grey line]
PROPOSED DEMARCATION BLOCK	[Cyan line]
PROPOSED EDGING KERB	[Purple line]
TACTILE PAVING SEGREGATED SHARED CYCLE/FOOTWAY SURFACE	[Yellow square]
TACTILE PAVING BUFF IN COLOR (UNCONTROLLED CROSSING)	[Red L-shape]
TACTILE PAVING SLABS RED IN COLOR (CONTROLLED CROSSING)	[Yellow square]

• THIS DRAWING TO BE READ IN CONJUNCTION WITH ALL OTHER ARCHITECTURAL AND ENGINEERING DRAWINGS AND ALL OTHER RELEVANT DRAWINGS AND SPECIFICATIONS.
 • DO NOT SCALE THIS DRAWING. USE FIGURED DIMENSIONS ONLY.
 • NO PART OF THIS DOCUMENT MAY BE REPRODUCED OR TRANSMITTED IN ANY FORM OR STORED IN ANY RETRIEVAL SYSTEM OF ANY NATURE WITHOUT THE WRITTEN PERMISSION OF O'CONNOR SUTTON CRONIN AS COPYRIGHT HOLDER EXCEPT AS AGREED FOR USE ON THE PROJECT FOR WHICH THE DOCUMENT WAS ORIGINALLY ISSUED.

Rev No.	Date	Revision Note	Drn by	Chkd by	Rev No.	Date	Revision Note	Drn by	Chkd by
P01	10.07.23	ISSUED FOR INFORMATION	TR	JC					
P02	02.08.23	ISSUED FOR INFORMATION	TR	JC					

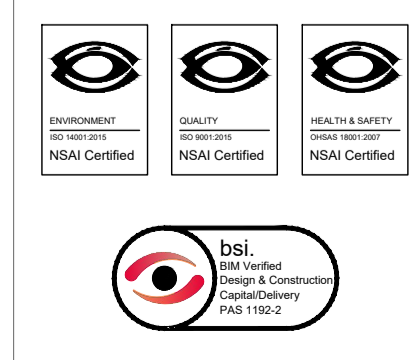

Head Office,
 9 Prussia Street,
 Dublin 7.
 D07 K157

TEL +353 (0)1 8682000

e: contactus@ocsc.ie
 w: www.ocsc.ie


Dublin | London | Belfast | Galway | Cork | Birmingham





Client: LOUTH COUNTY COUNCIL
 Project: REVIEW OF DUBLIN RD, DUNDALK TO PROVIDE SAFER USE FOR DRIVERS, PEDESTRIANS & CYCLISTS
 Title: GENERAL ARRANGEMENTS LAYOUT PLAN SHEET 08 OF 10

Code	Originator	Zone	Level	Type	Role	Number	Status	Revision
L330	OCSC	XX	XX	DR	C	0109	S3	P02

Date: 02.08.23 Scale: 1:250 @ A1 Drn by:TR Chkd by:JC Aprvd by:BH

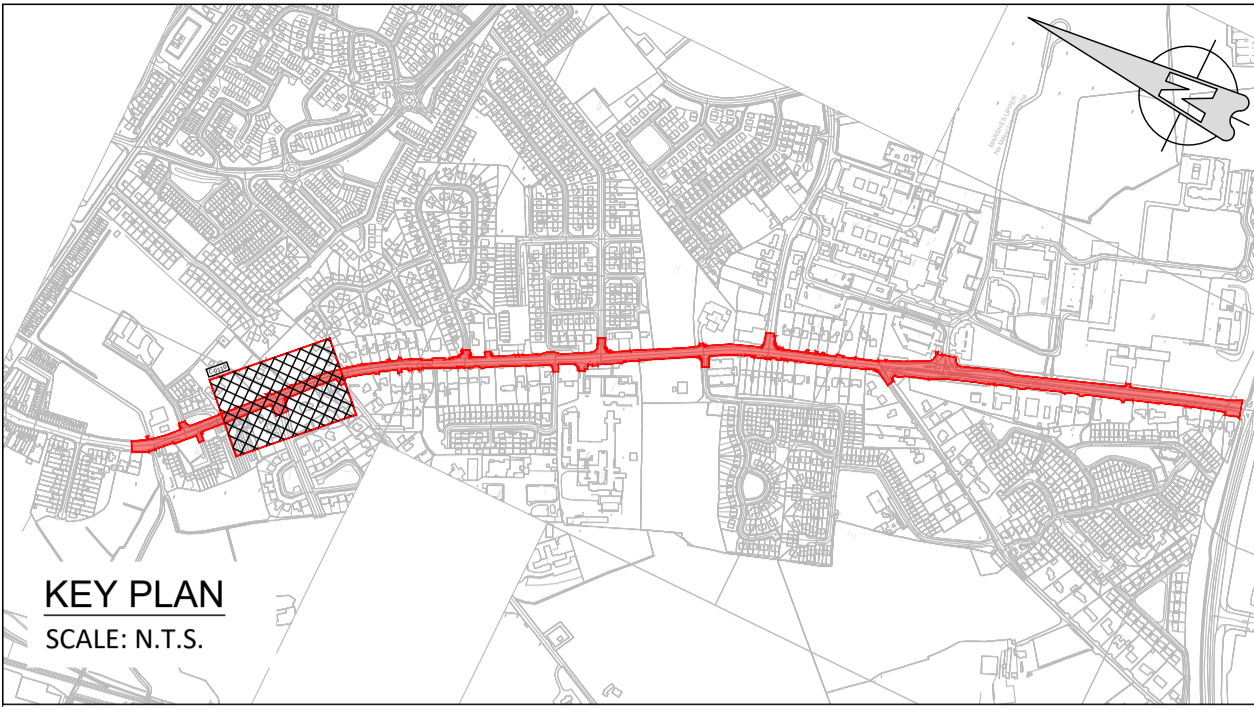


LEGEND	
SITE BOUNDARY	[Red line]
EXISTING GRASS VERGE	[Green area]
PROPOSED ROAD SURFACE	[Grey area]
PROPOSED CONCRETE FOOTPATH	[Light grey area]
EXISTING SHARED SPACE	[Hatched area]
PROPOSED SHARED SPACE	[Orange area]
PROPOSED CYCLETRACK	[Dark red area]
PROPOSED CYCLETRACK ON ROAD	[Dark red area]
PROPOSED IN SITU KERB 160 mm HEIGHT	[Green line]
PROPOSED IN SITU KERB 125 mm HEIGHT	[Blue line]
PROPOSED IN SITU KERB 65 mm HEIGHT	[Purple line]
PROPOSED IN SITU KERB 60 mm HEIGHT	[Cyan line]
PROPOSED IN SITU KERB 25 mm HEIGHT	[Red line]
PROPOSED IN SITU KERB 0-6 mm HEIGHT	[Pink line]
TRANSITION KERB	[Orange line]
EXISTING KERB	[Grey line]
PROPOSED DEMARCATION BLOCK	[Light blue area]
PROPOSED EDGING KERB	[Purple line]
TACTILE PAVING SEGREGATED SHARED CYCLE/FOOTWAY SURFACE	[Brown square]
TACTILE PAVING BUFF IN COLOR (UNCONTROLLED CROSSING)	[Red L-shape]
TACTILE PAVING SLABS RED IN COLOR (CONTROLLED CROSSING)	[Yellow square]

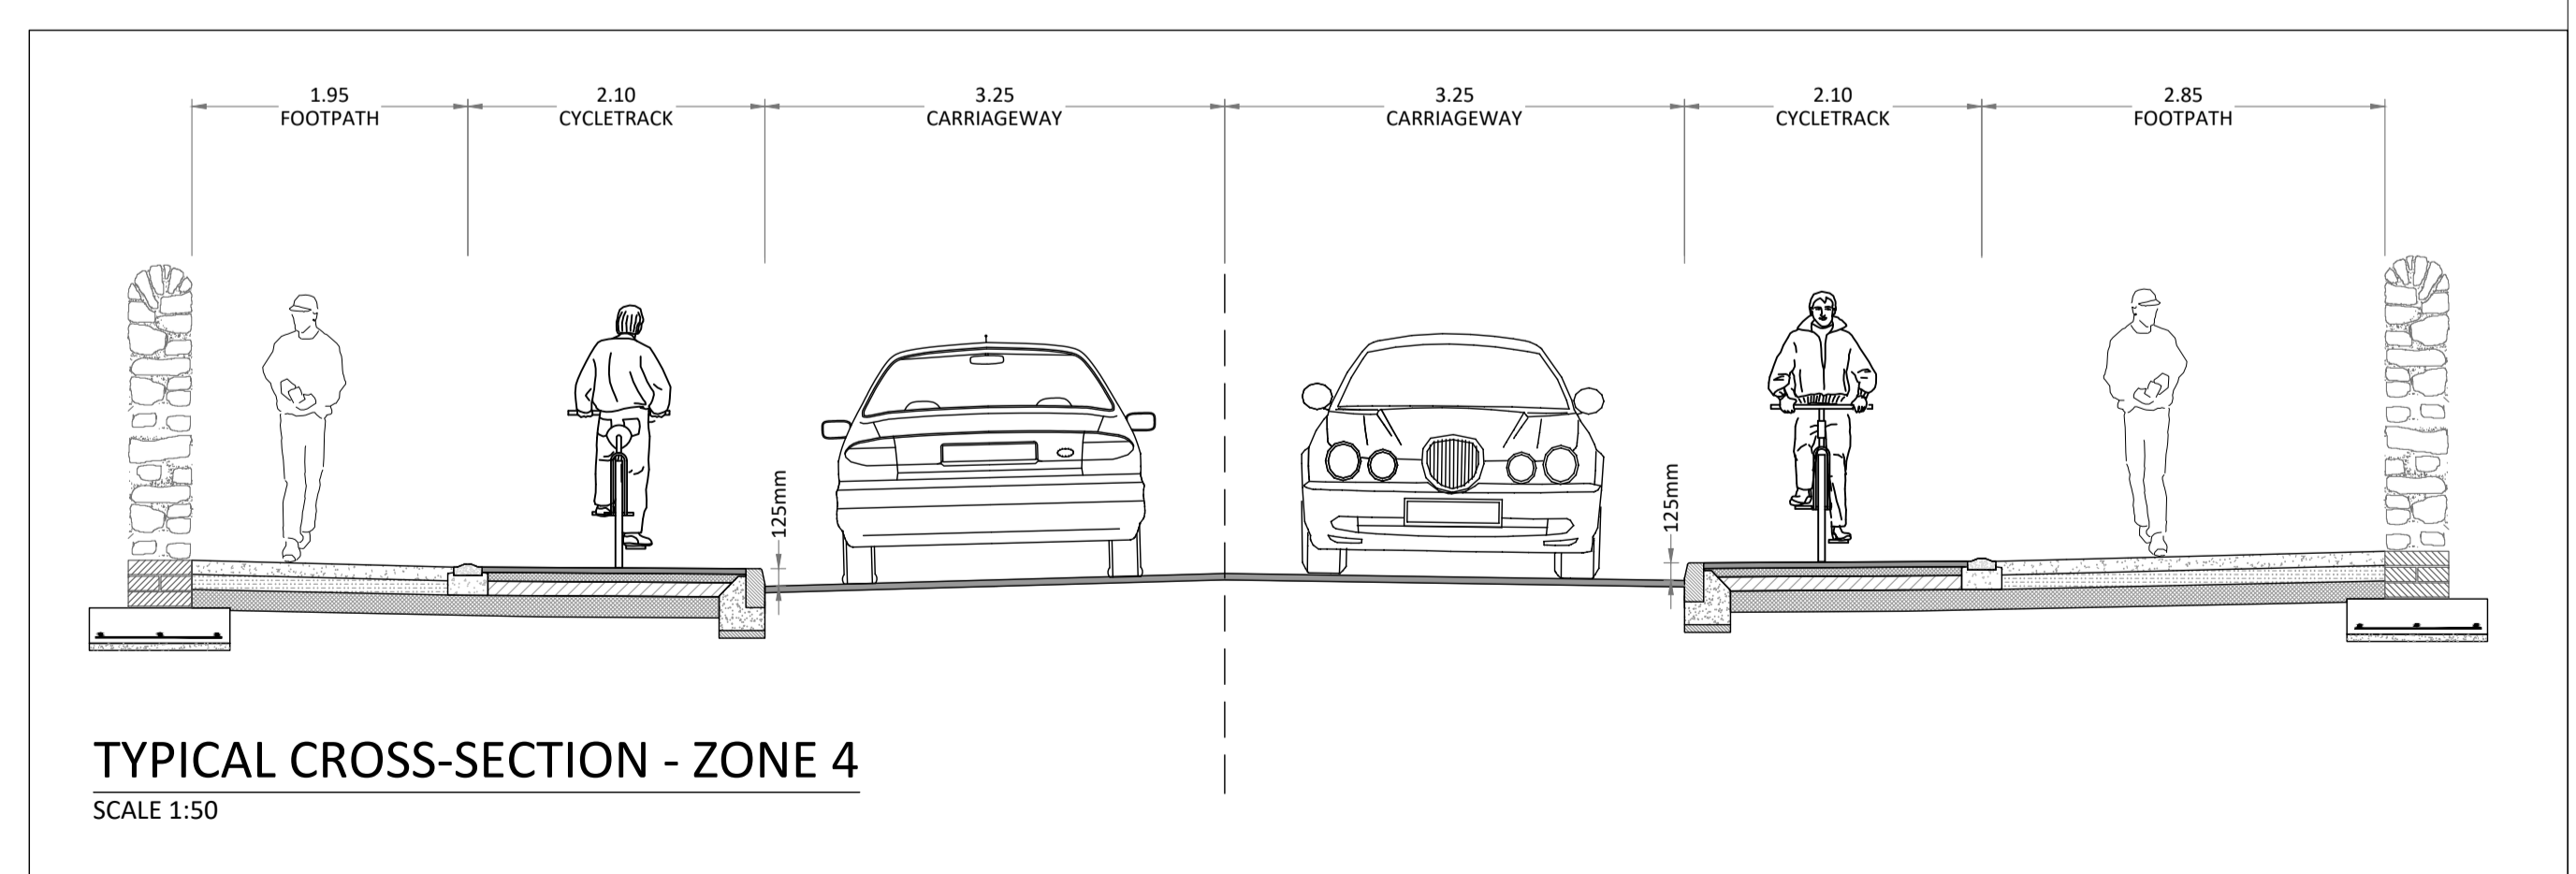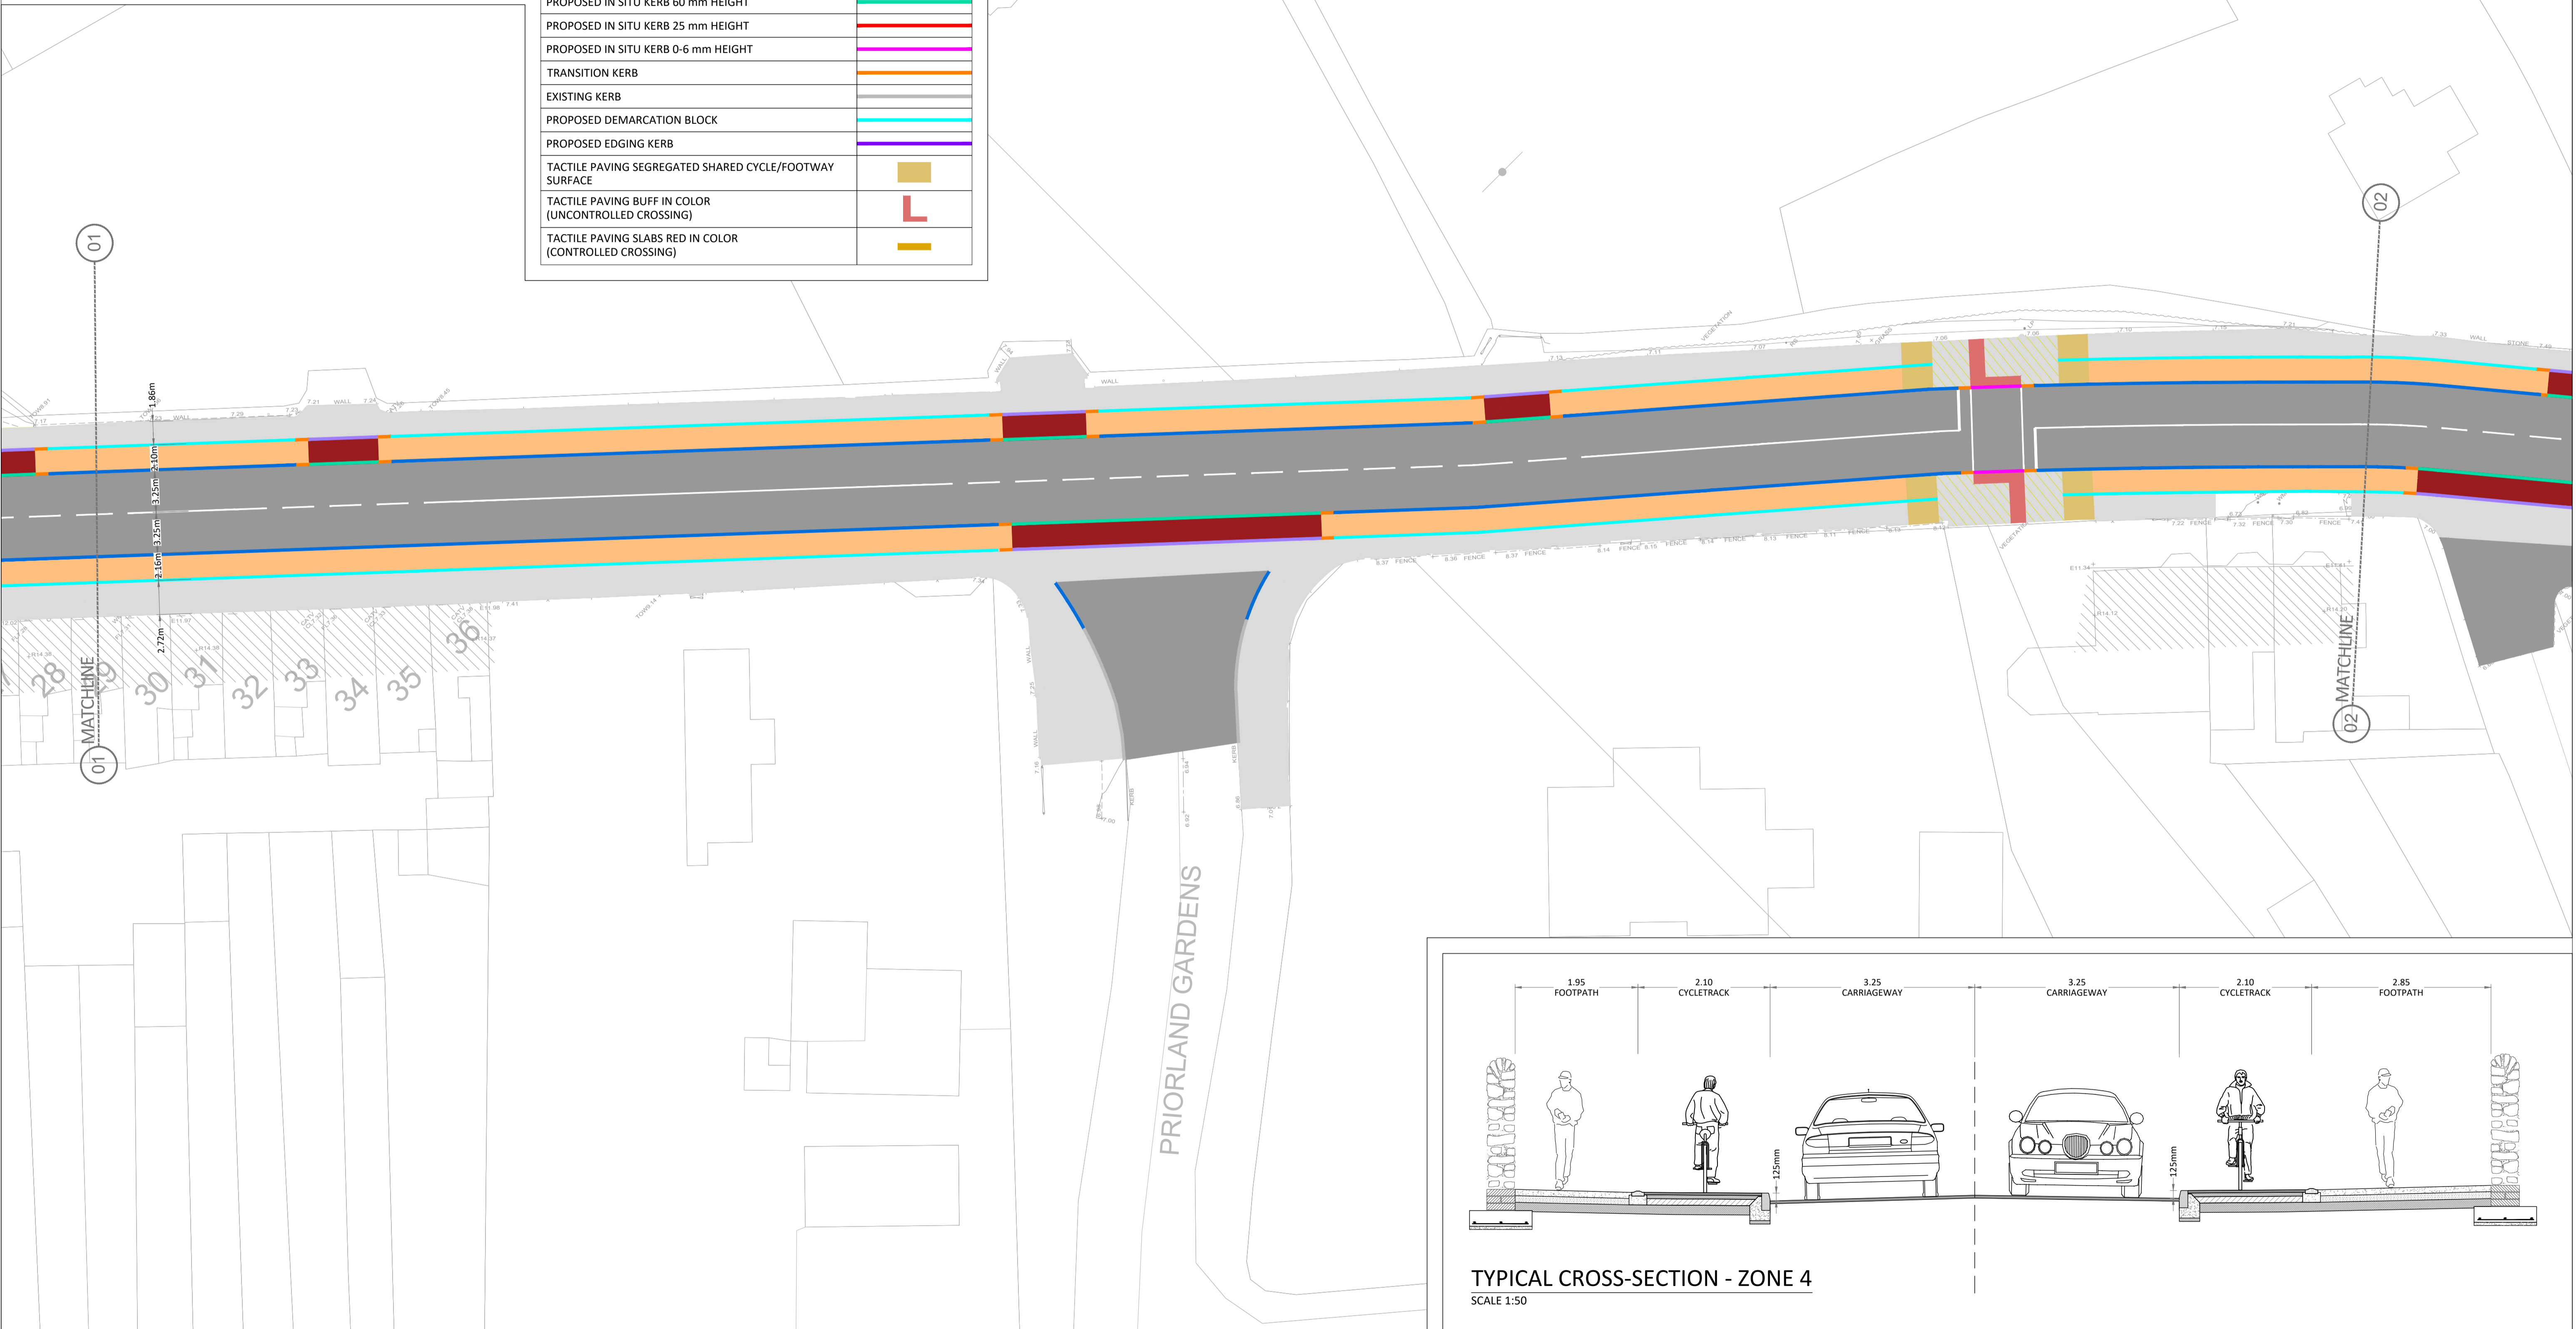

• THIS DRAWING TO BE READ IN CONJUNCTION WITH ALL OTHER ARCHITECTURAL AND ENGINEERING DRAWINGS AND ALL OTHER RELEVANT DRAWINGS AND SPECIFICATIONS.
 • DO NOT SCALE THIS DRAWING. USE FIGURED DIMENSIONS ONLY.
 • NO PART OF THIS DOCUMENT MAY BE REPRODUCED OR TRANSMITTED IN ANY FORM OR STORED IN ANY RETRIEVAL SYSTEM OF ANY NATURE WITHOUT THE WRITTEN PERMISSION OF O'CONNOR SUTTON CRONIN AS COPYRIGHT HOLDER EXCEPT AS AGREED FOR USE ON THE PROJECT FOR WHICH THE DOCUMENT WAS ORIGINALLY ISSUED.

Rev No.	Date	Revision Note	Drn by	Chkd by
P01	10.07.23	ISSUED FOR INFORMATION	TR	JC
P02	02.08.23	ISSUED FOR INFORMATION	TR	JC

Rev No.	Date	Revision Note	Drn by	Chkd by

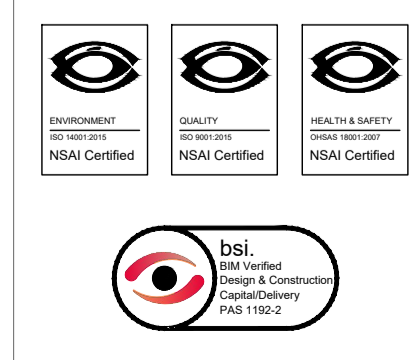

Head Office,
 9 Prussia Street,
 Dublin 7,
 D07 K157

TEL +353 (0)1 8682000
 e: contactus@ocsc.ie
 w: www.ocsc.ie



Dublin | London | Belfast | Galway | Cork | Birmingham



Client: LOUTH COUNTY COUNCIL
 Project: REVIEW OF DUBLIN RD, DUNDALK TO PROVIDE SAFER USE FOR DRIVERS, PEDESTRIANS & CYCLISTS
 Title: GENERAL ARRANGEMENTS PROPOSED LAYOUT SHEET 09 OF 10


Code	Originator	Zone	Level	Type	Role	Number	Status	Revision
L330	OCSC	XX	XX	DR	C	0110	S3	P02

Date: 02.08.23 Scale: 1:250 @ A1 Drn by:TR Chkd by:JC Aprvd by:BH

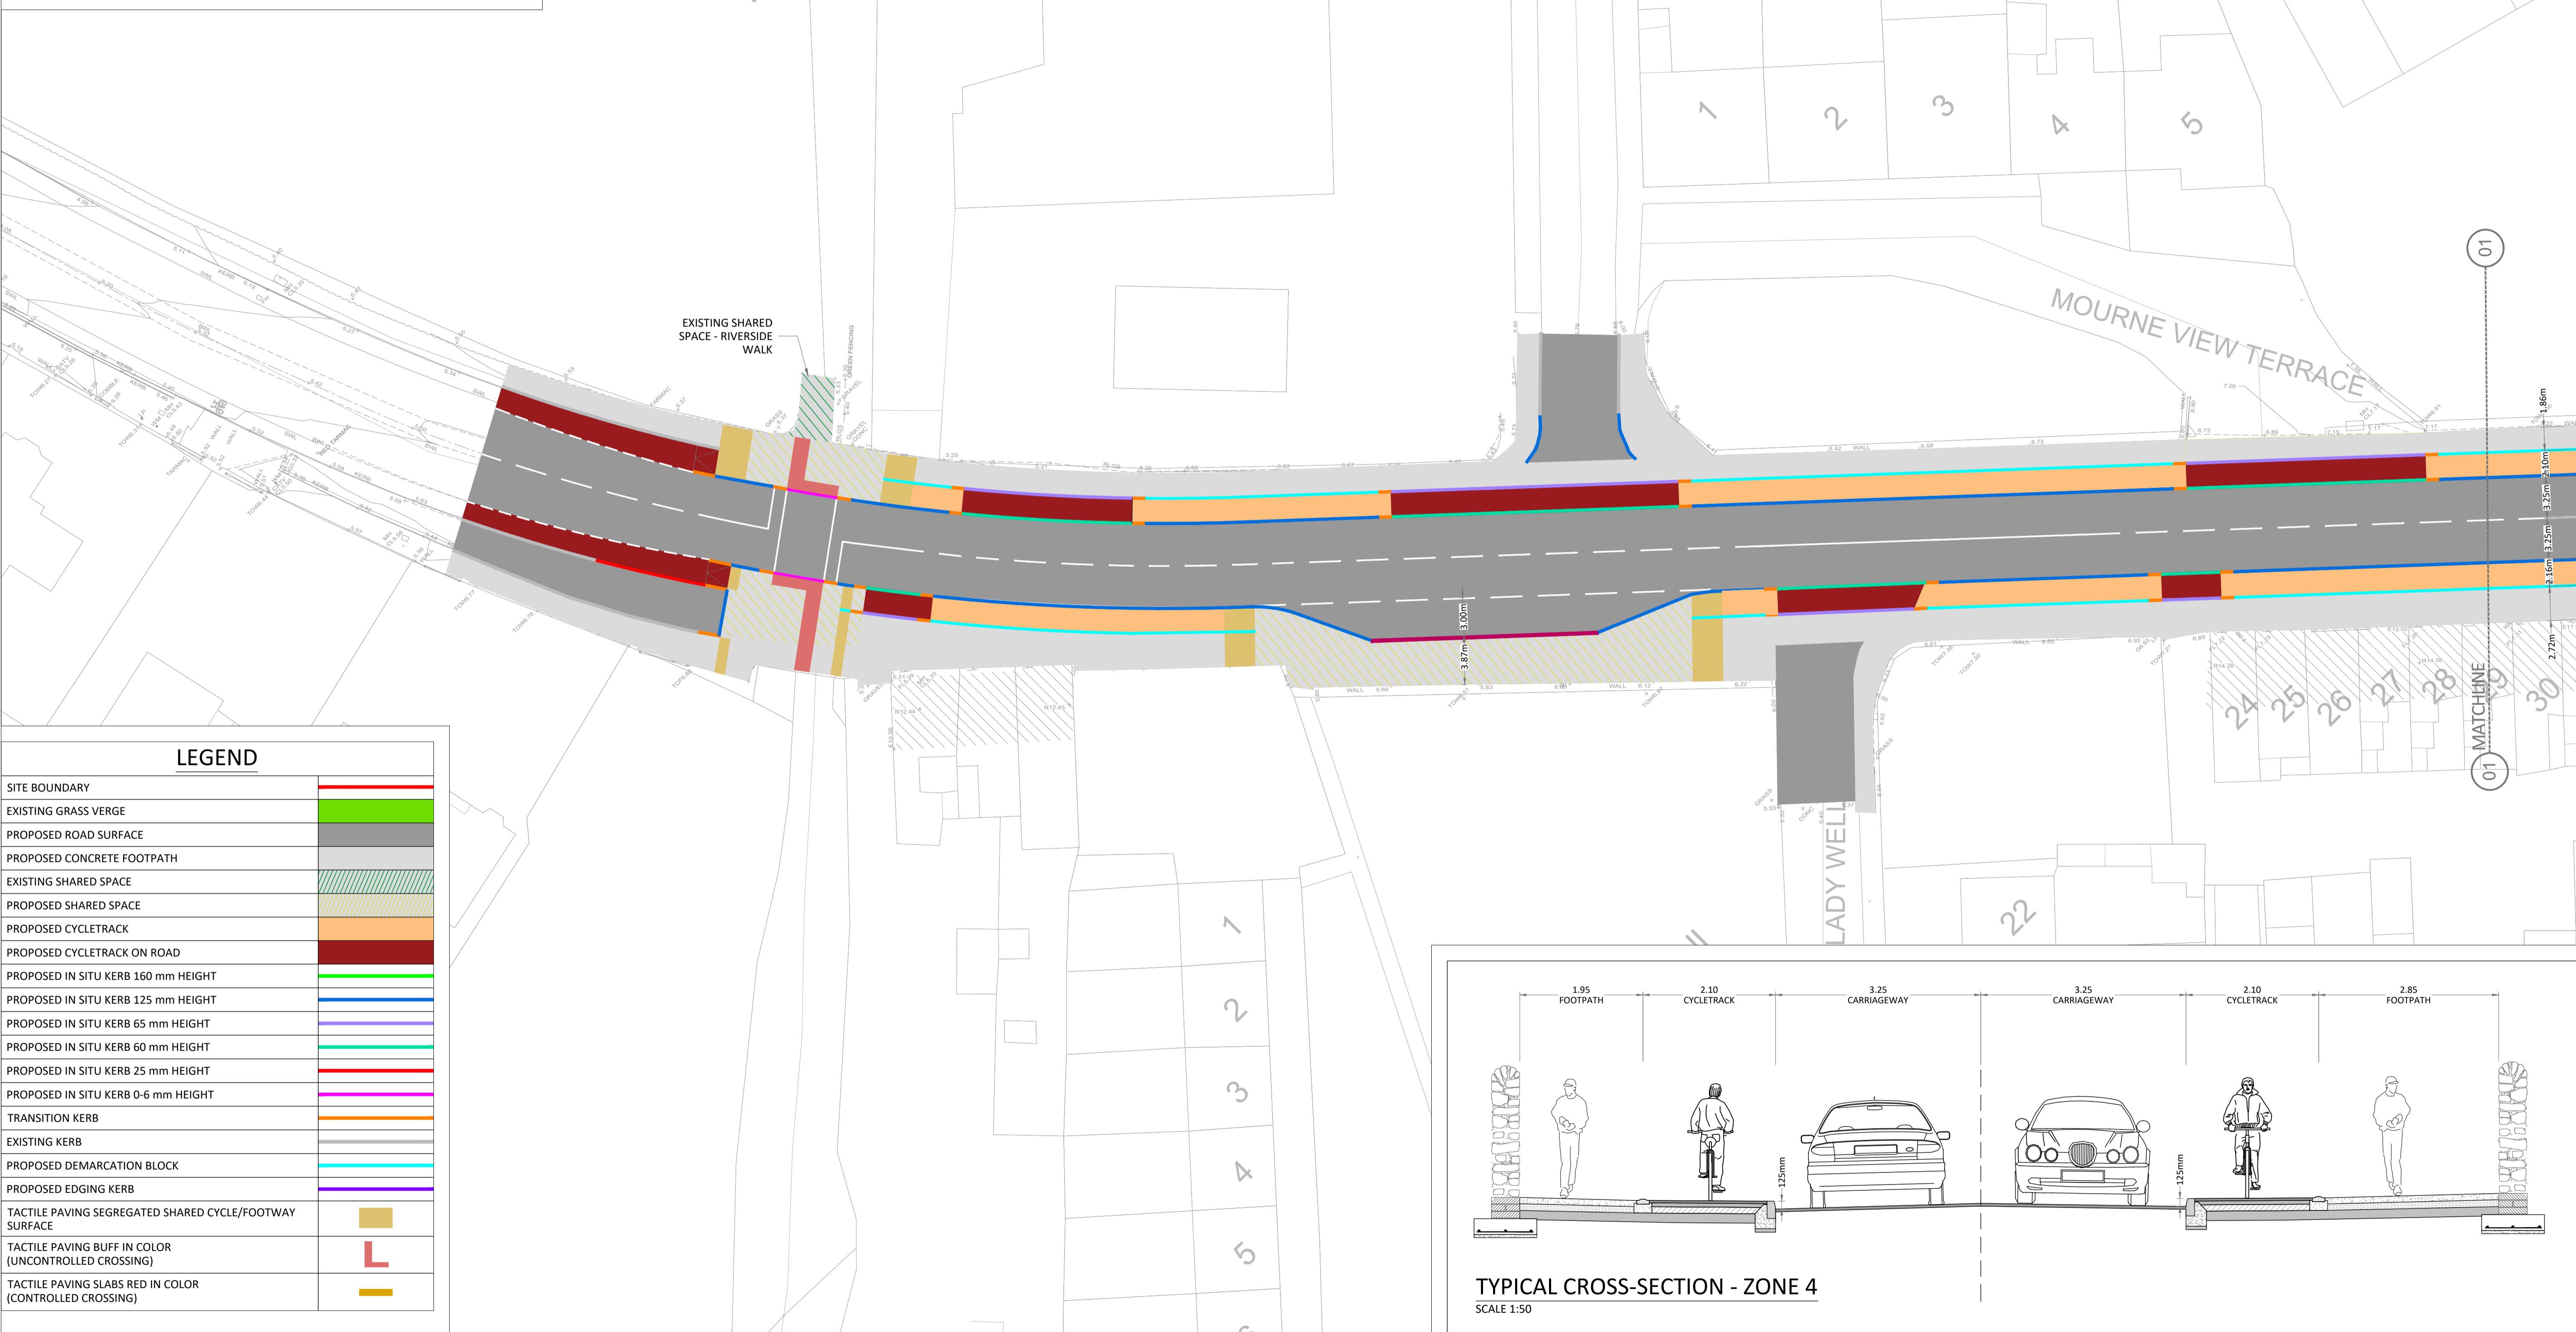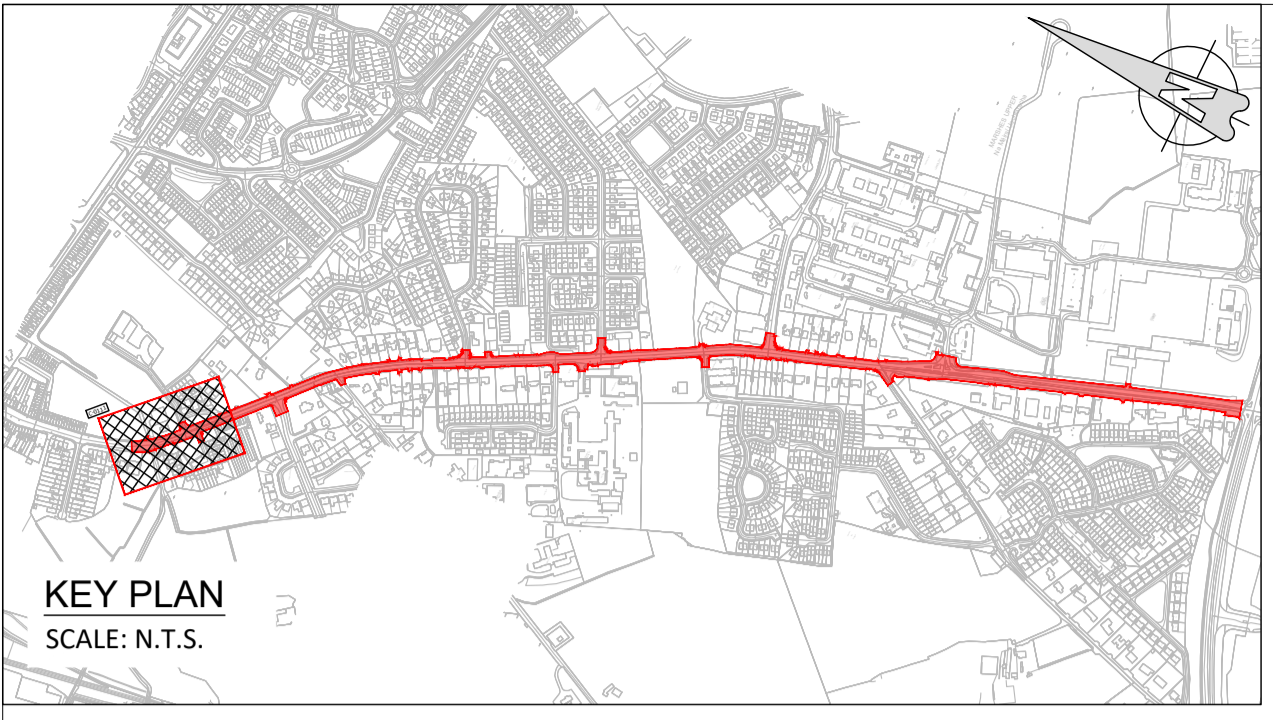

LEGEND


SITE BOUNDARY	[Red line]
EXISTING GRASS VERGE	[Green area]
PROPOSED ROAD SURFACE	[Grey area]
PROPOSED CONCRETE FOOTPATH	[Light grey area]
EXISTING SHARED SPACE	[Hatched area]
PROPOSED SHARED SPACE	[Diagonal hatched area]
PROPOSED CYCLETRACK	[Orange area]
PROPOSED CYCLETRACK ON ROAD	[Dark red area]
PROPOSED IN SITU KERB 160 mm HEIGHT	[Green line]
PROPOSED IN SITU KERB 125 mm HEIGHT	[Blue line]
PROPOSED IN SITU KERB 65 mm HEIGHT	[Purple line]
PROPOSED IN SITU KERB 60 mm HEIGHT	[Cyan line]
PROPOSED IN SITU KERB 25 mm HEIGHT	[Red line]
PROPOSED IN SITU KERB 0-6 mm HEIGHT	[Orange line]
TRANSITION KERB	[Yellow line]
EXISTING KERB	[Grey line]
PROPOSED DEMARCATON BLOCK	[Blue line]
PROPOSED EDGING KERB	[Purple line]
TACTILE PAVING SEGREGATED SHARED CYCLE/FOOTWAY SURFACE	[Yellow square]
TACTILE PAVING BUFF IN COLOR (UNCONTROLLED CROSSING)	[Red L-shape]
TACTILE PAVING SLABS RED IN COLOR (CONTROLLED CROSSING)	[Red square]

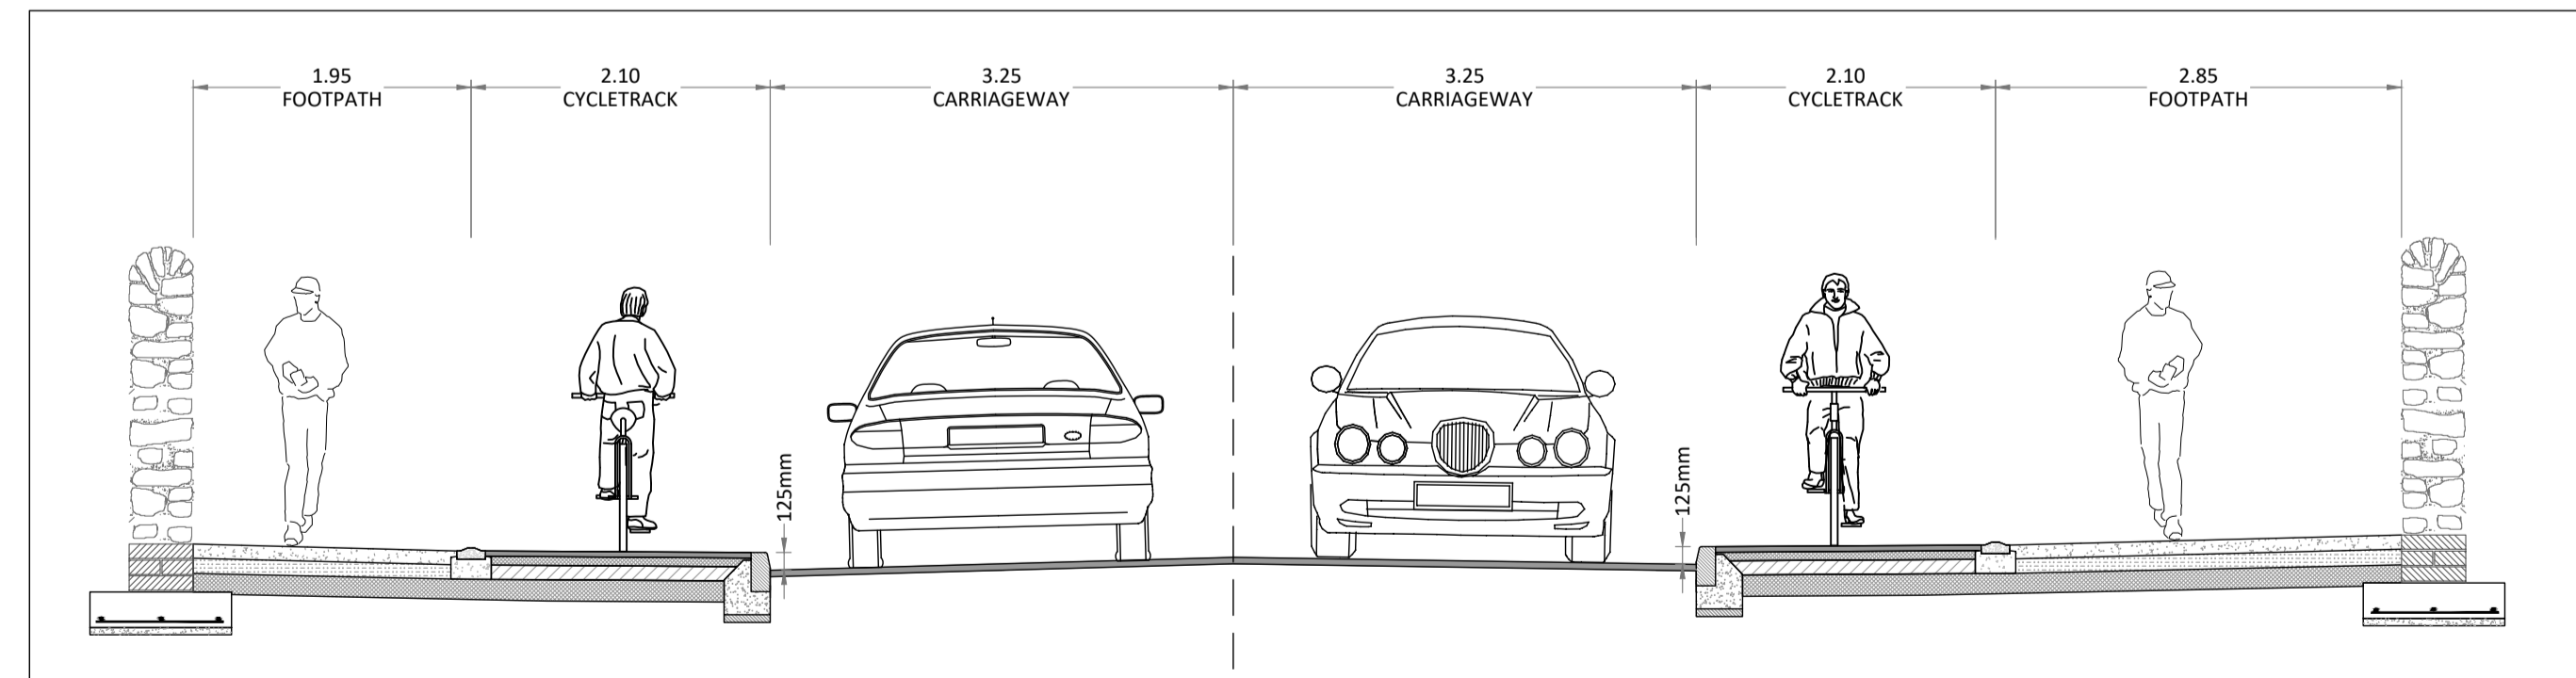

- THIS DRAWING TO BE READ IN CONJUNCTION WITH ALL OTHER ARCHITECTURAL AND ENGINEERING DRAWINGS AND ALL OTHER RELEVANT DRAWINGS AND SPECIFICATIONS.
- DO NOT SCALE THIS DRAWING. USE FIGURED DIMENSIONS ONLY.
- NO PART OF THIS DOCUMENT MAY BE REPRODUCED OR TRANSMITTED IN ANY FORM OR STORED IN ANY RETRIEVAL SYSTEM OF ANY NATURE WITHOUT THE WRITTEN PERMISSION OF O'CONNOR SUTTON CRONIN AS COPYRIGHT HOLDER EXCEPT AS AGREED FOR USE ON THE PROJECT FOR WHICH THE DOCUMENT WAS ORIGINALLY ISSUED.

Rev No.	Date	Revision Note	Drn by	Chkd by
P01	10.07.23	ISSUED FOR INFORMATION	TR	JC
P02	02.08.23	ISSUED FOR INFORMATION	TR	JC

Rev No.	Date	Revision Note	Drn by	Chkd by

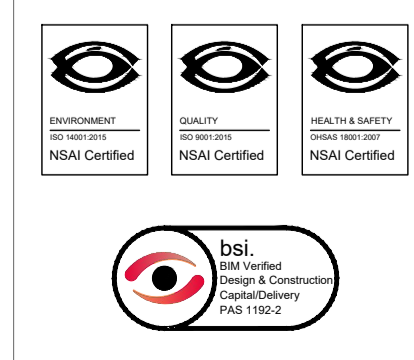

Head Office,
9 Prussia Street,
Dublin 7,
D07 K157

TEL +353 (0)1 8682000
e: contactus@ocsc.ie
w: www.ocsc.ie

Dublin | London | Belfast | Galway | Cork | Birmingham



Client: LOUTH COUNTY COUNCIL
Project: REVIEW OF DUBLIN RD, DUNDALK TO PROVIDE SAFER USE FOR DRIVERS, PEDESTRIANS & CYCLISTS
Title: GENERAL ARRANGEMENTS PROPOSED LAYOUT SHEET 10 OF 10

Code	Originator	Zone	Level	Type	Role	Number	Status	Revision
L330	OCSC	XX	XX	DR	C	0111	S3	P02

Date: 02.08.23 Scale: 1:250 @ A1 Drn by:TR Chkd by:JC Aprvd by:BH