
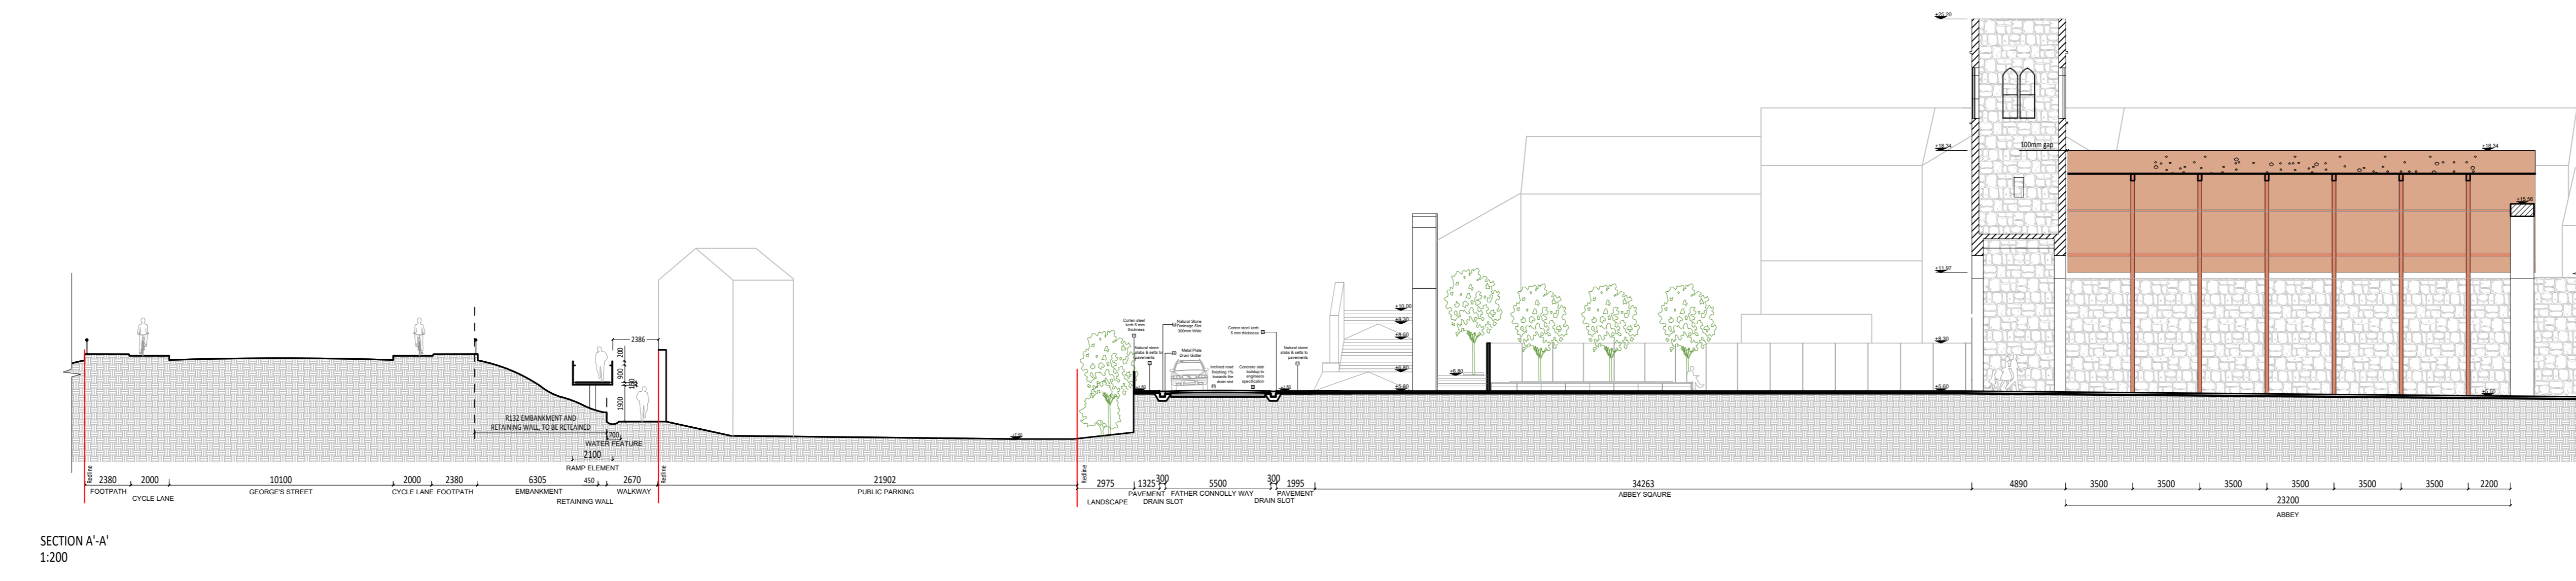
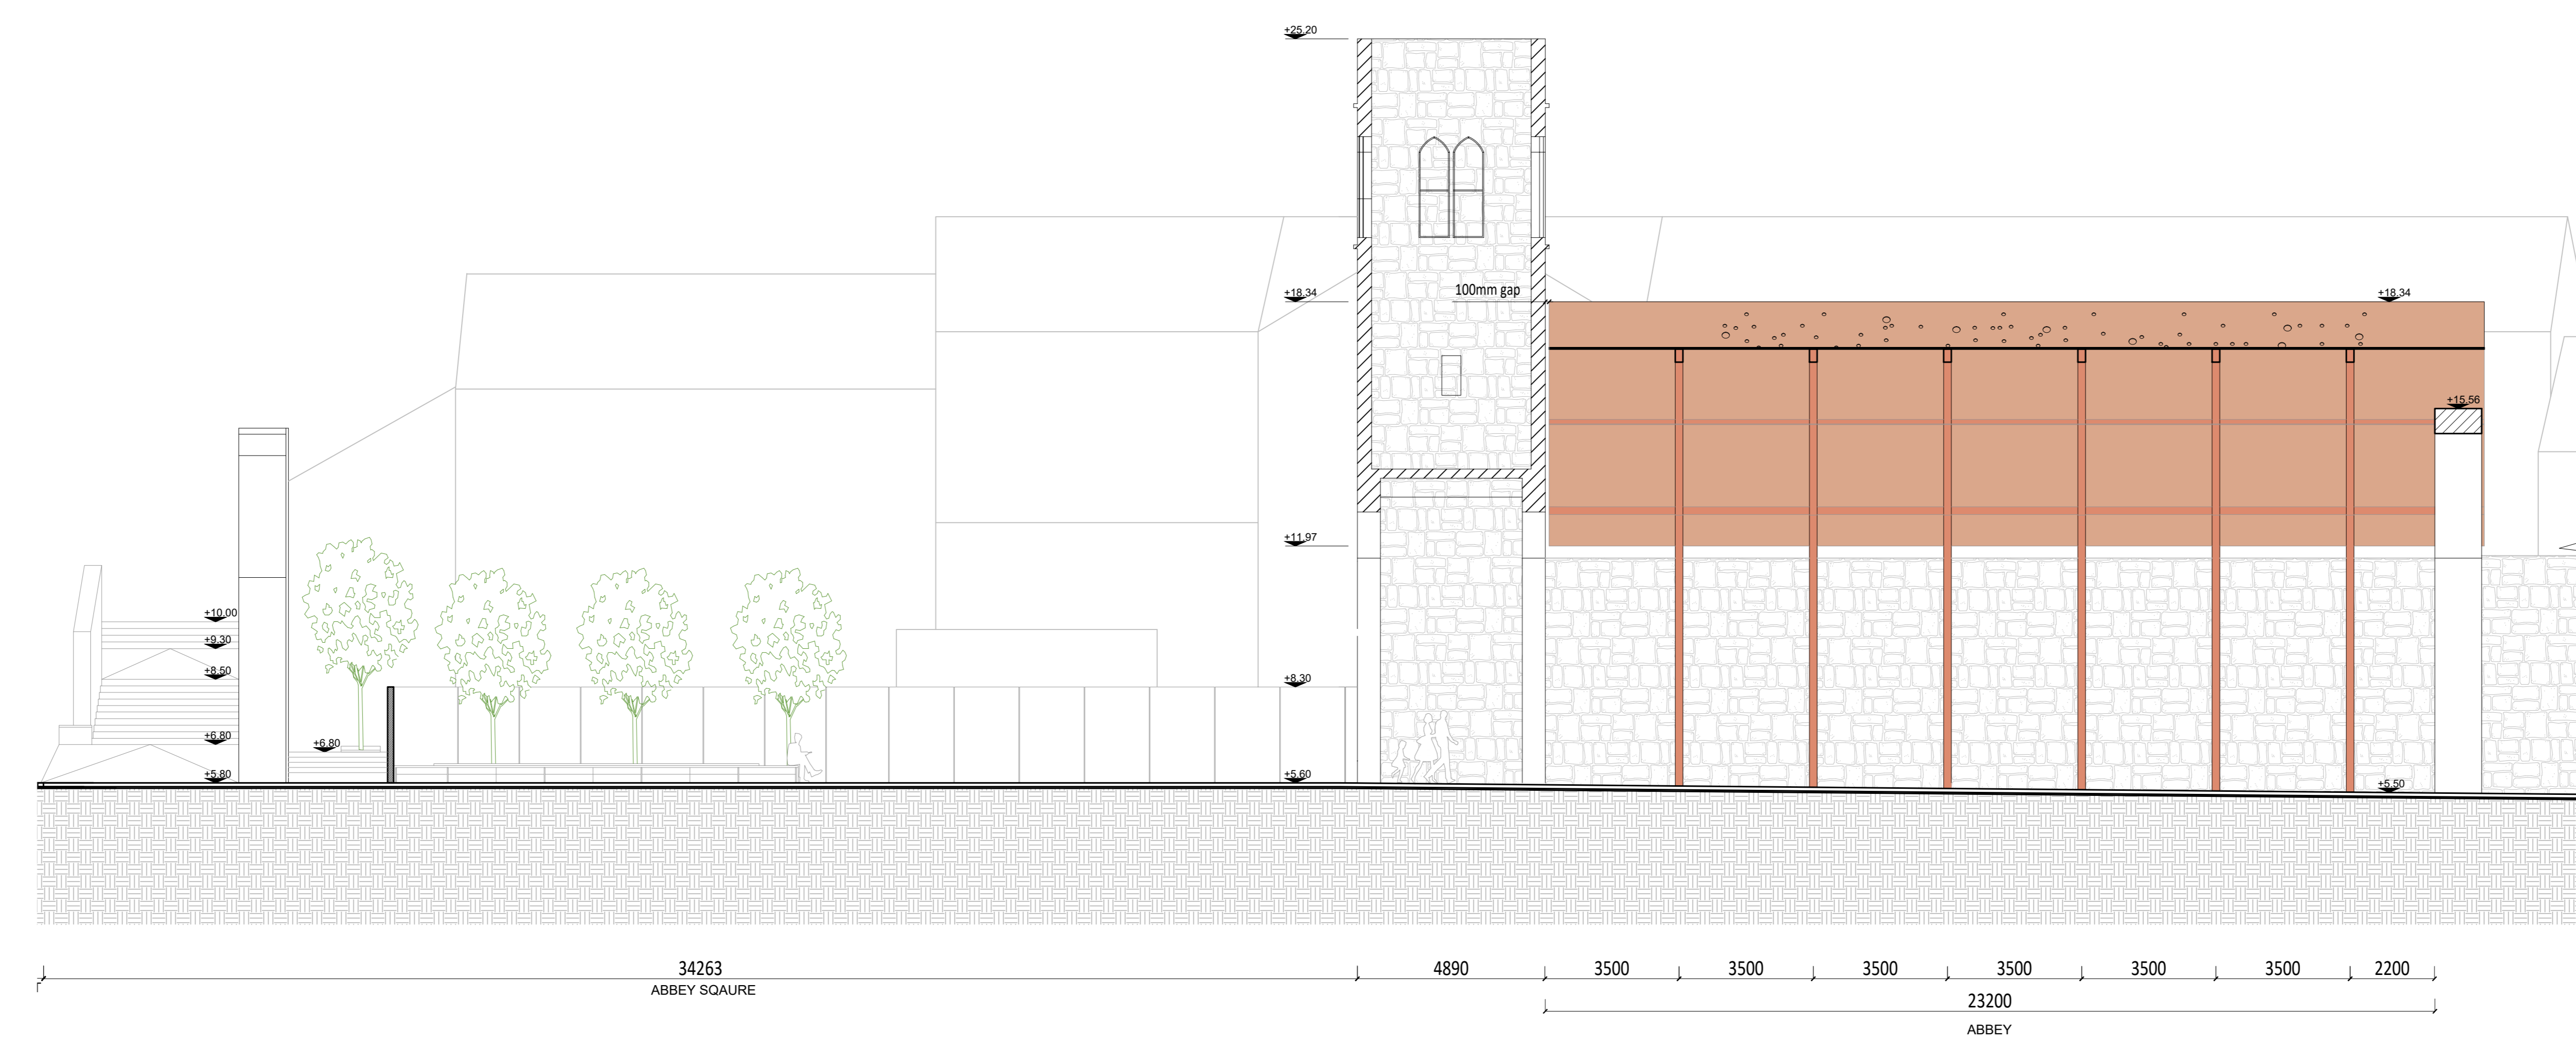



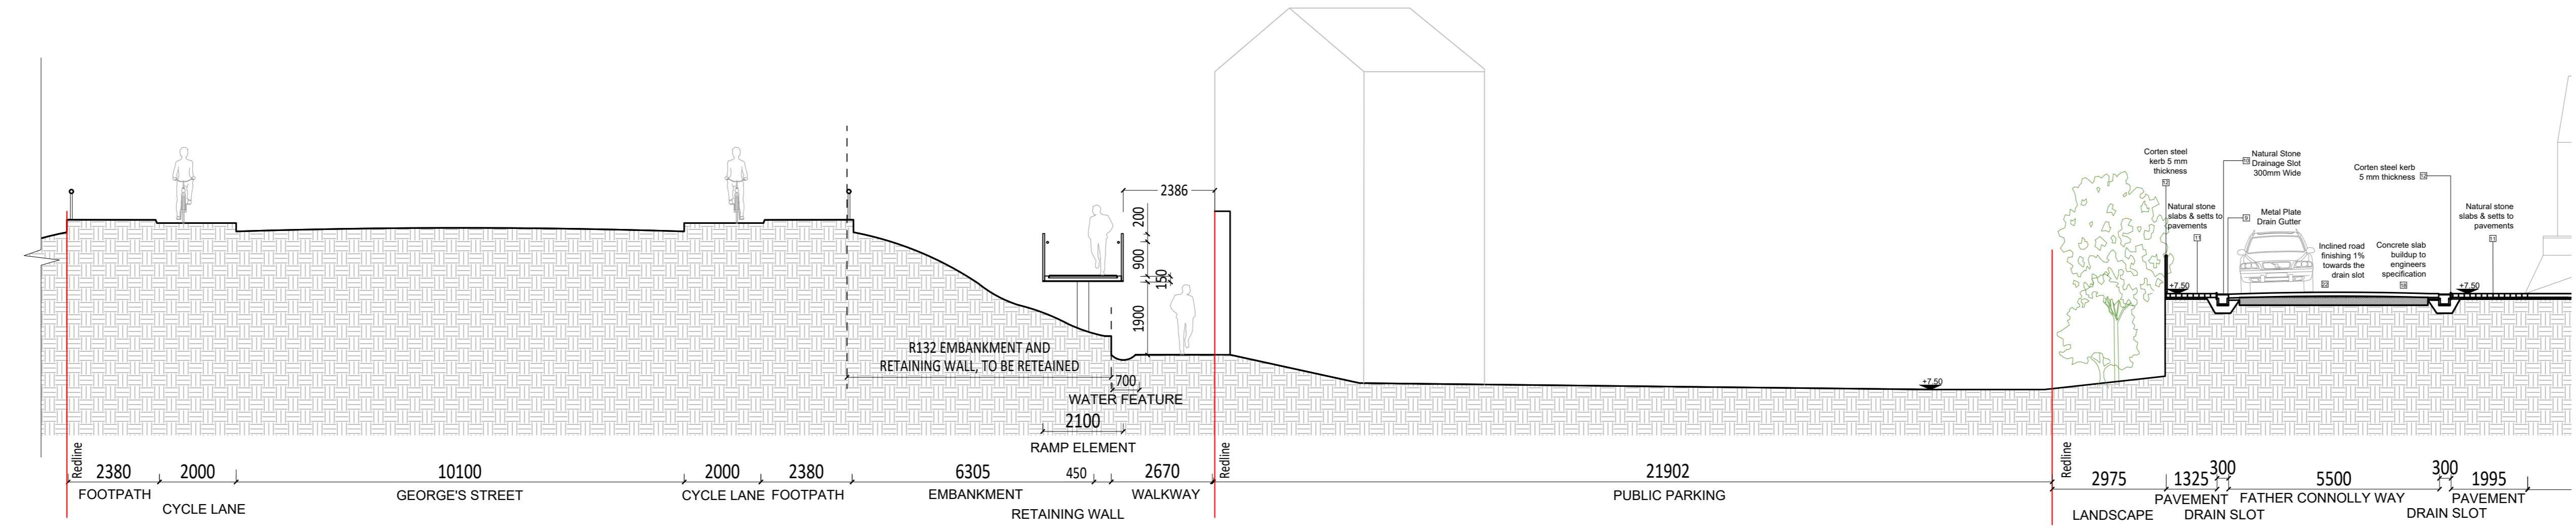

CLIENT
Louth County Council

PROJECT
Westgate 2040, Drogheda

DRAWINGS
Section A'-A' - George's Street to Old Abbey Lane

PROJECT NUMBER
LOUR3004

DESIGNER NUMBER
LOUR3001-000-115-A

REVISION
N/A

DATE
28.08.2023

SCALE
As indicated @ A0

ADDRESS
ARROW
Turley
40 Queen's Square,
Bristol
BS1 4QP



SECTION C-C
 1:100

CLIENT
 Louth County Council

PROJECT
 Westgate 2040, Drogheda

DRAWING
 Section C-C
 Old Abbey Lane

PROJECT NUMBER
 LOUB3004

DRAWING NUMBER	AUTHOR
LOUX3001-P-000-116-A	RPS


REVISION	STATUS
N/A	

DATE	SCALE
28.08.2023	1:100 @ A3


ADDRESS

ARROW
 Nørre Farimagsgade 13,
 Mezz. Th.
 1364 Copenhagen K


Turley
 40 Queen Square,
 Bristol
 BS1 4QP

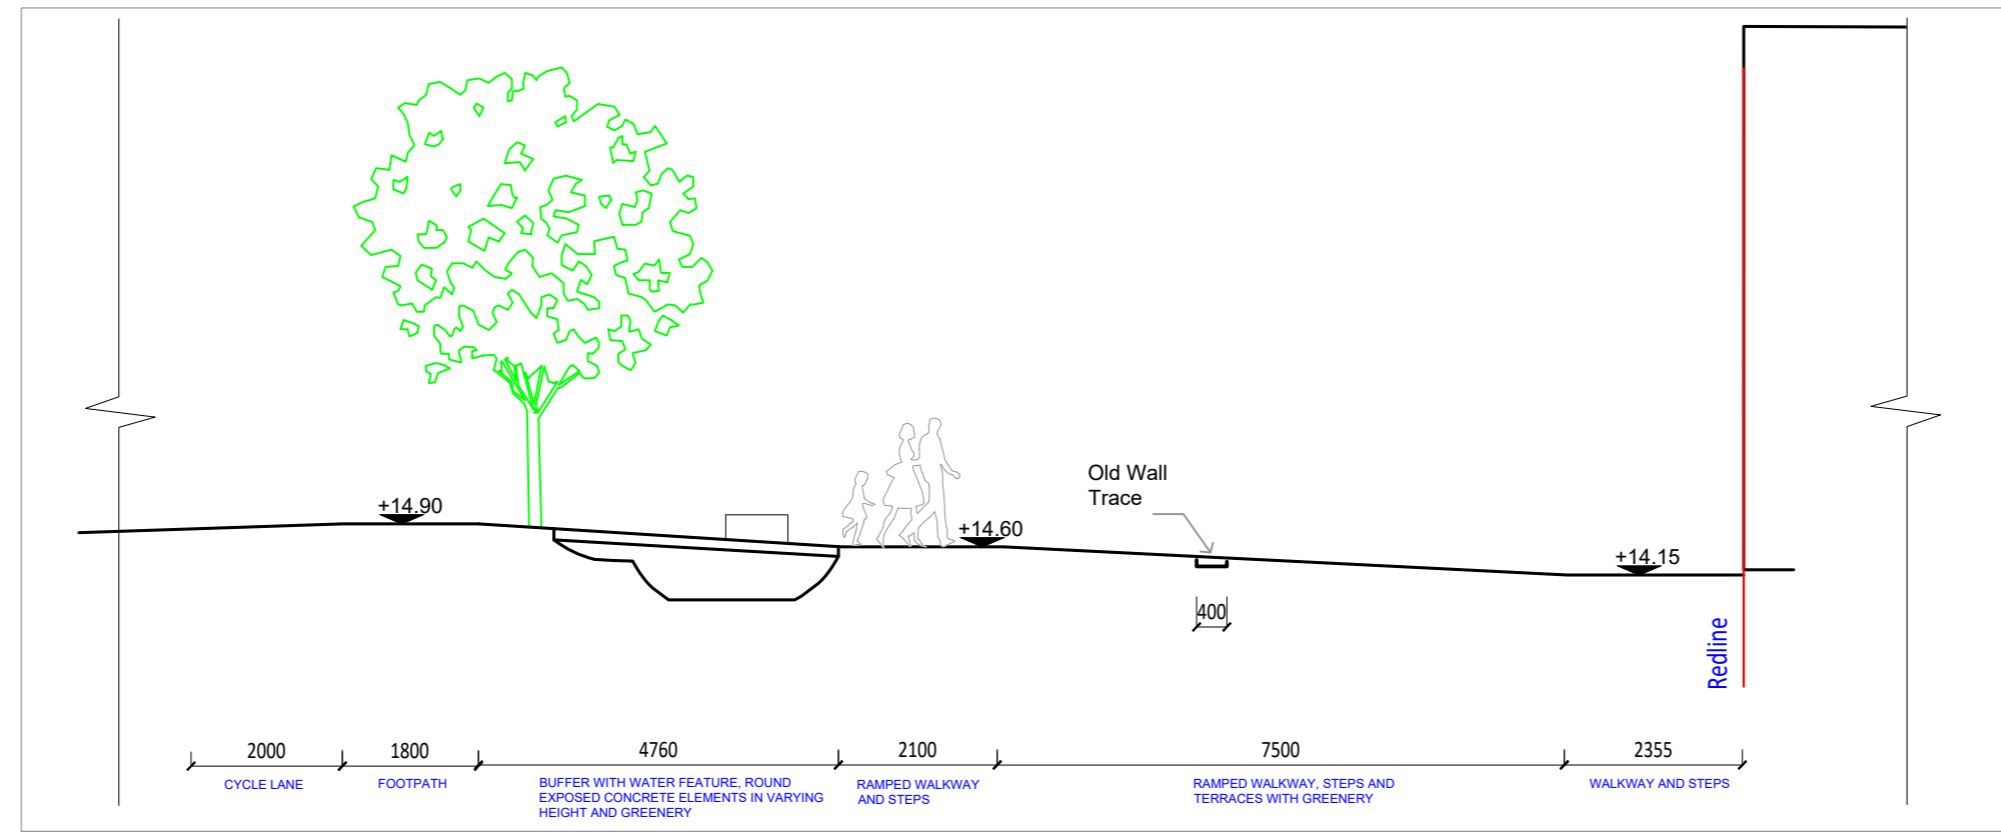

SECTION P-P
1:50

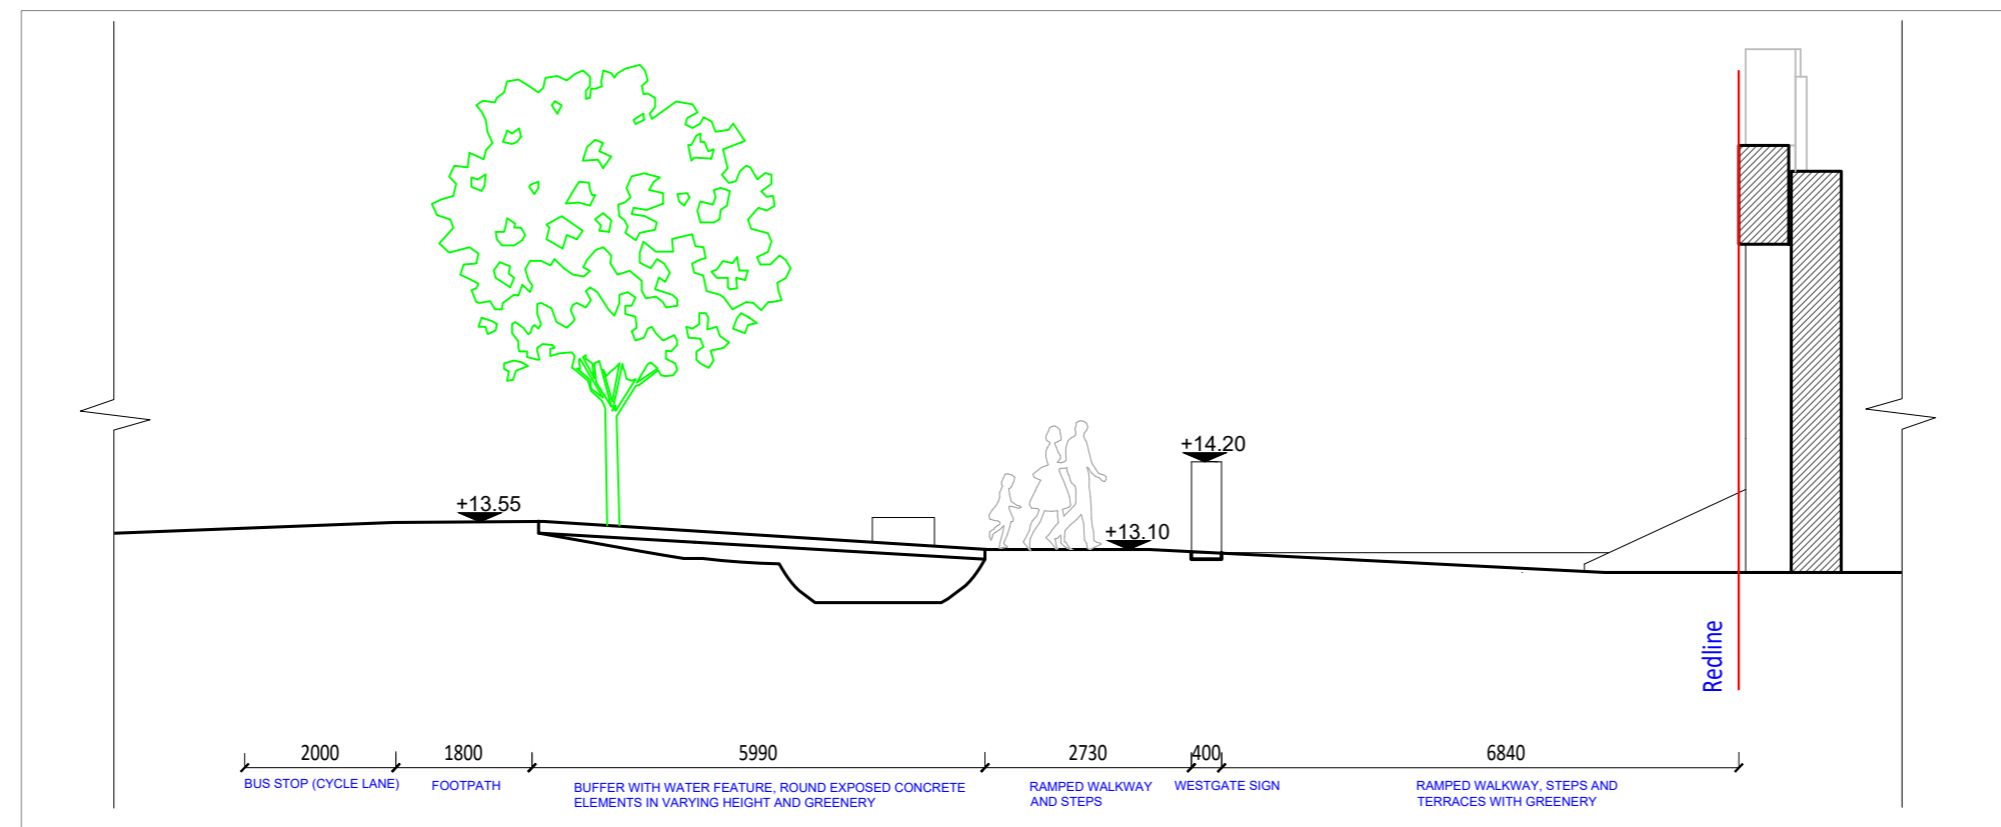

SECTION D-D
1:50

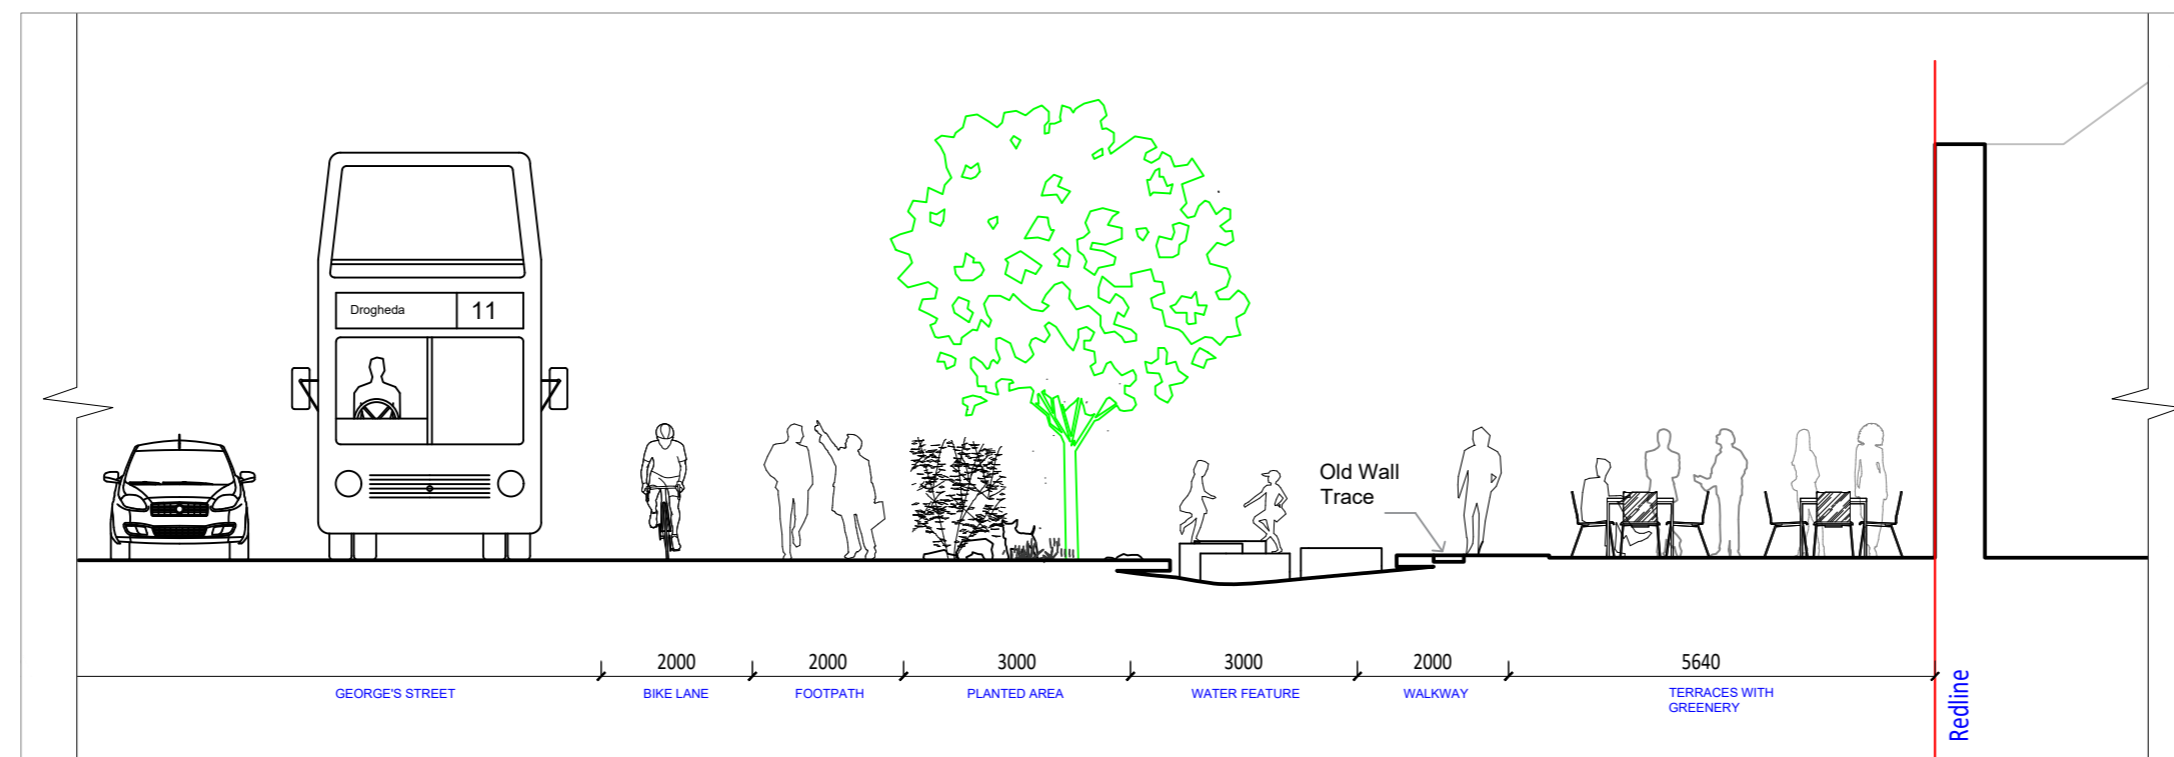

SECTION E-E
1:50

CLIENT
Louth County Council

PROJECT
Westgate 2040, Drogheda

DRAWING
Sections P-P, D-D and E-E
George's Square

PROJECT NUMBER
LOUB3004

DRAWING NUMBER AUTHOR
LOUX3001-P-000-117-A RPS


REVISION STATUS
N/A

DATE SCALE
28.08.2023 1:100 @ A2


ADDRESS

ARROW
Nørre Farimagsgade 13,
Mezz. Th.
1364 Copenhagen K


Turley
40 Queen Square,
Bristol
BS1 4QP

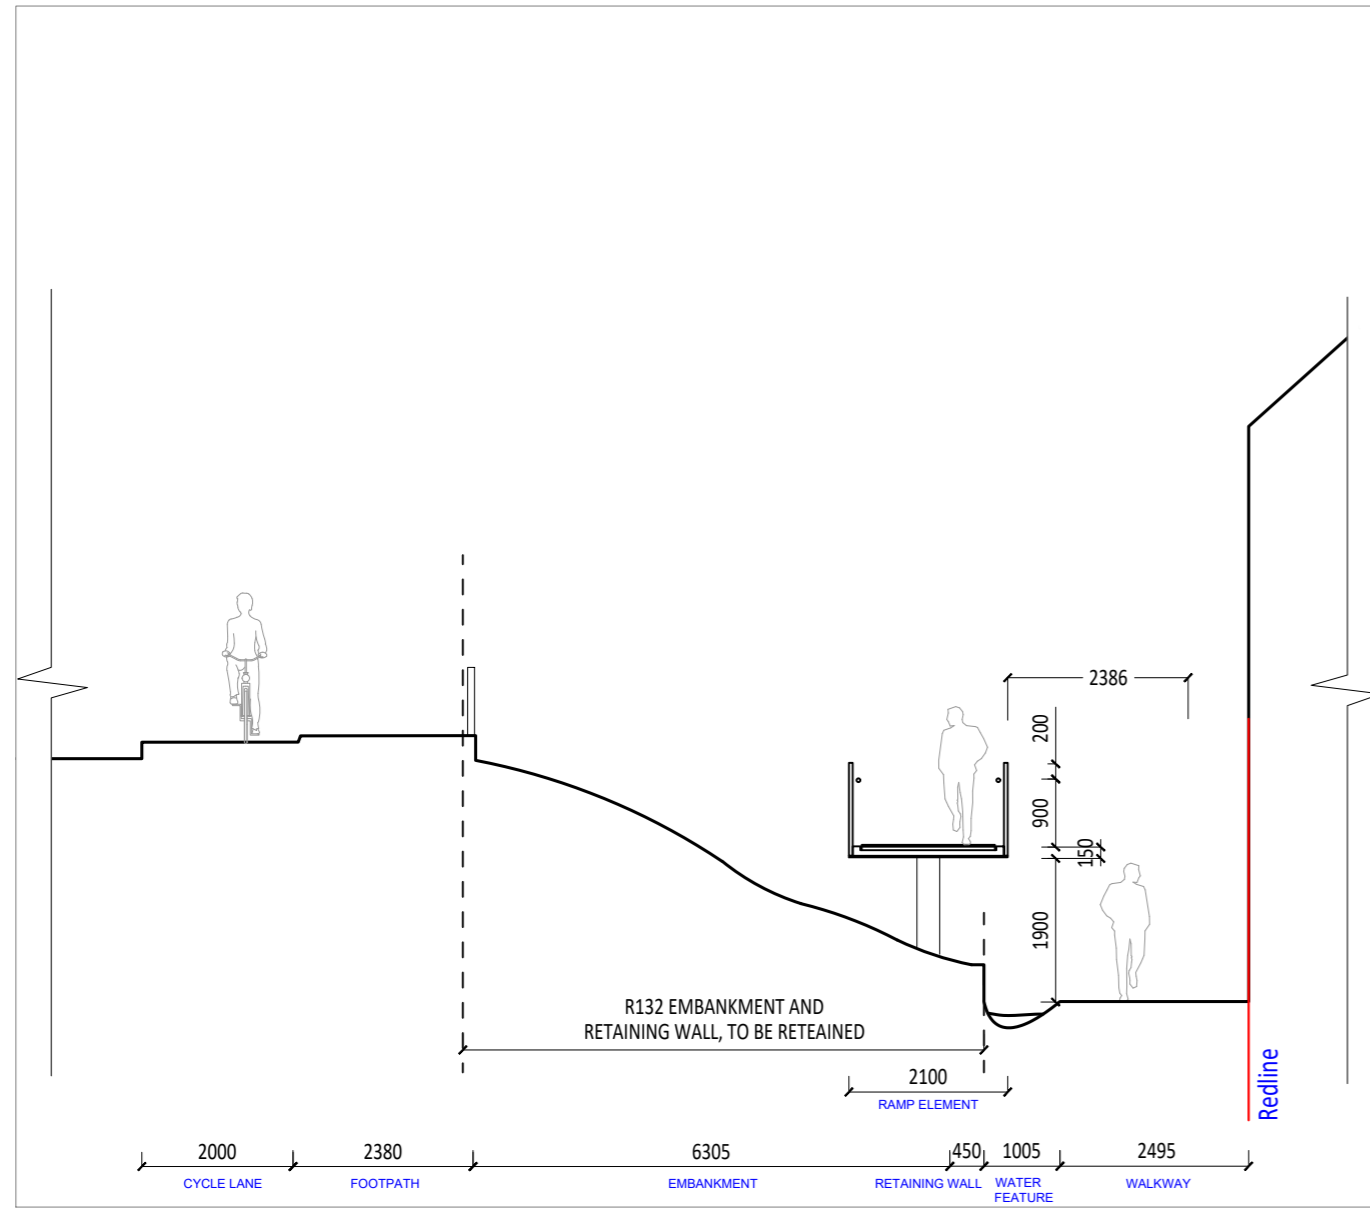

SECTION R-R
1:50

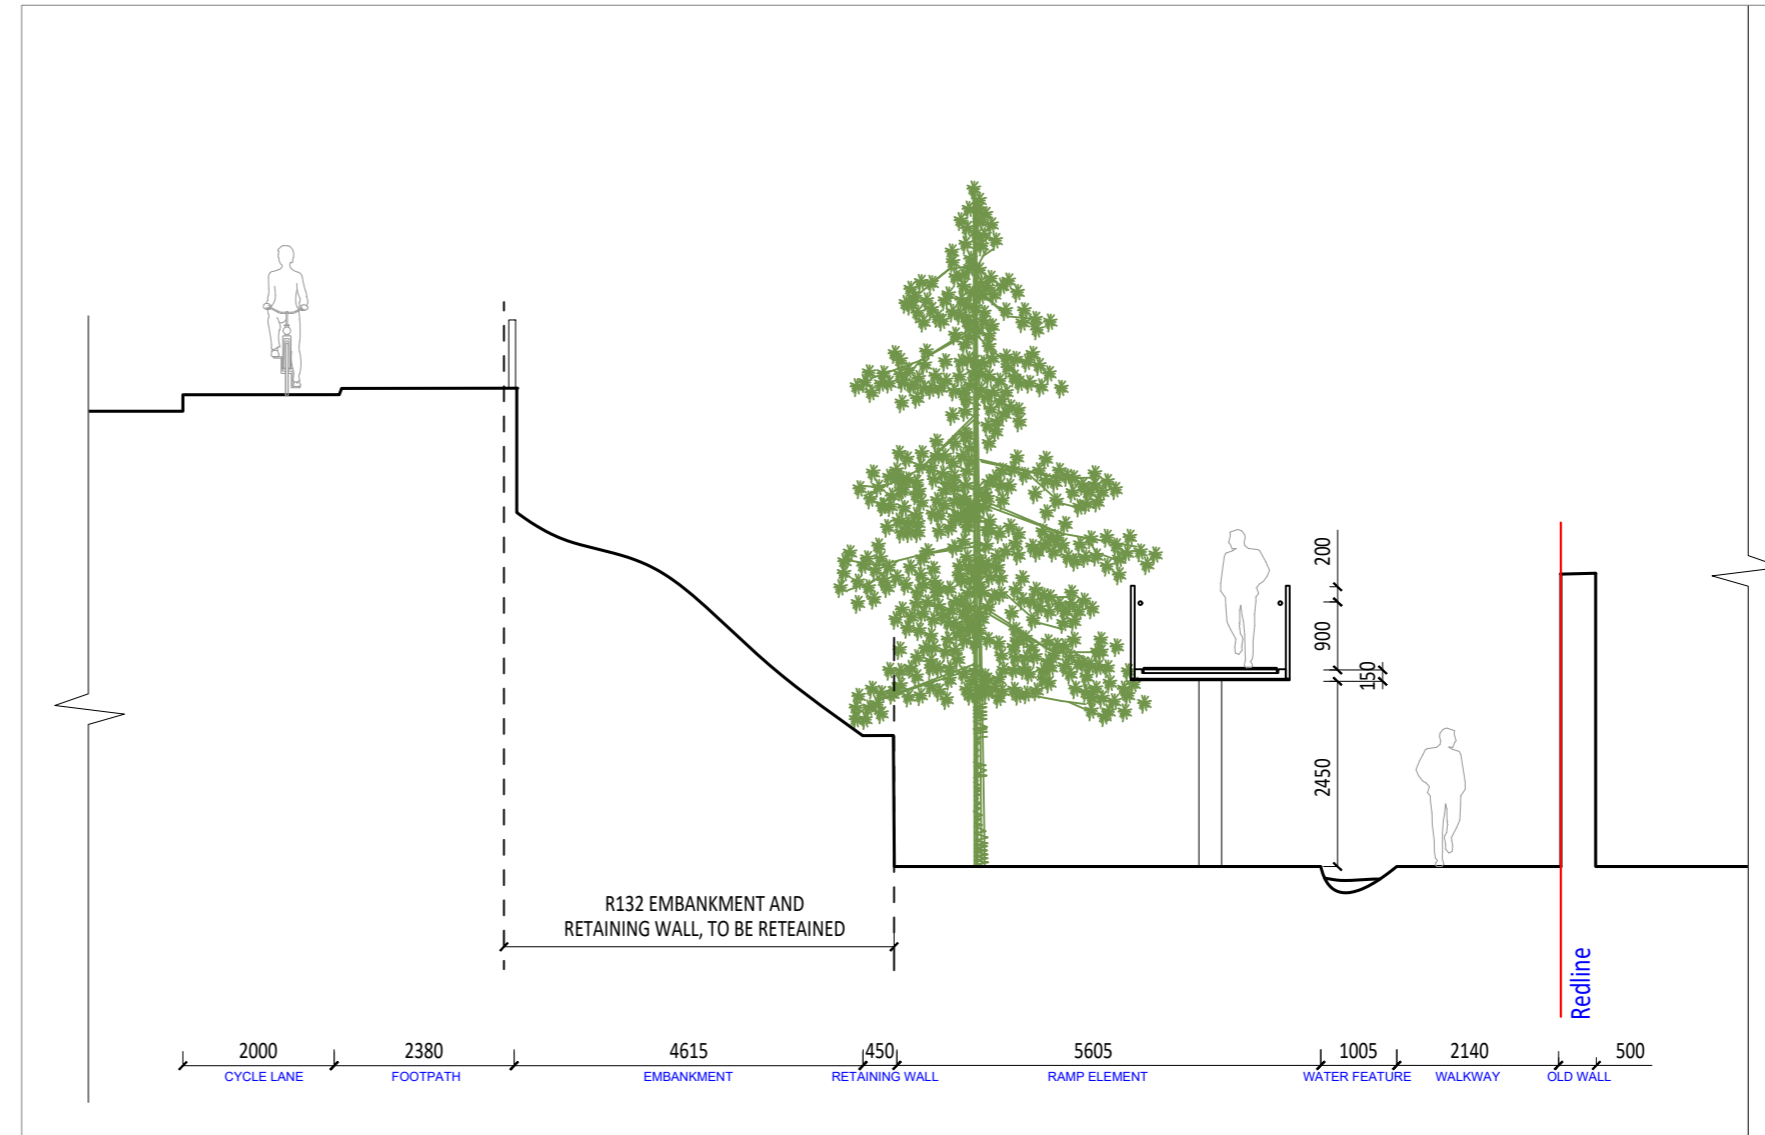

SECTION H-H
1:50

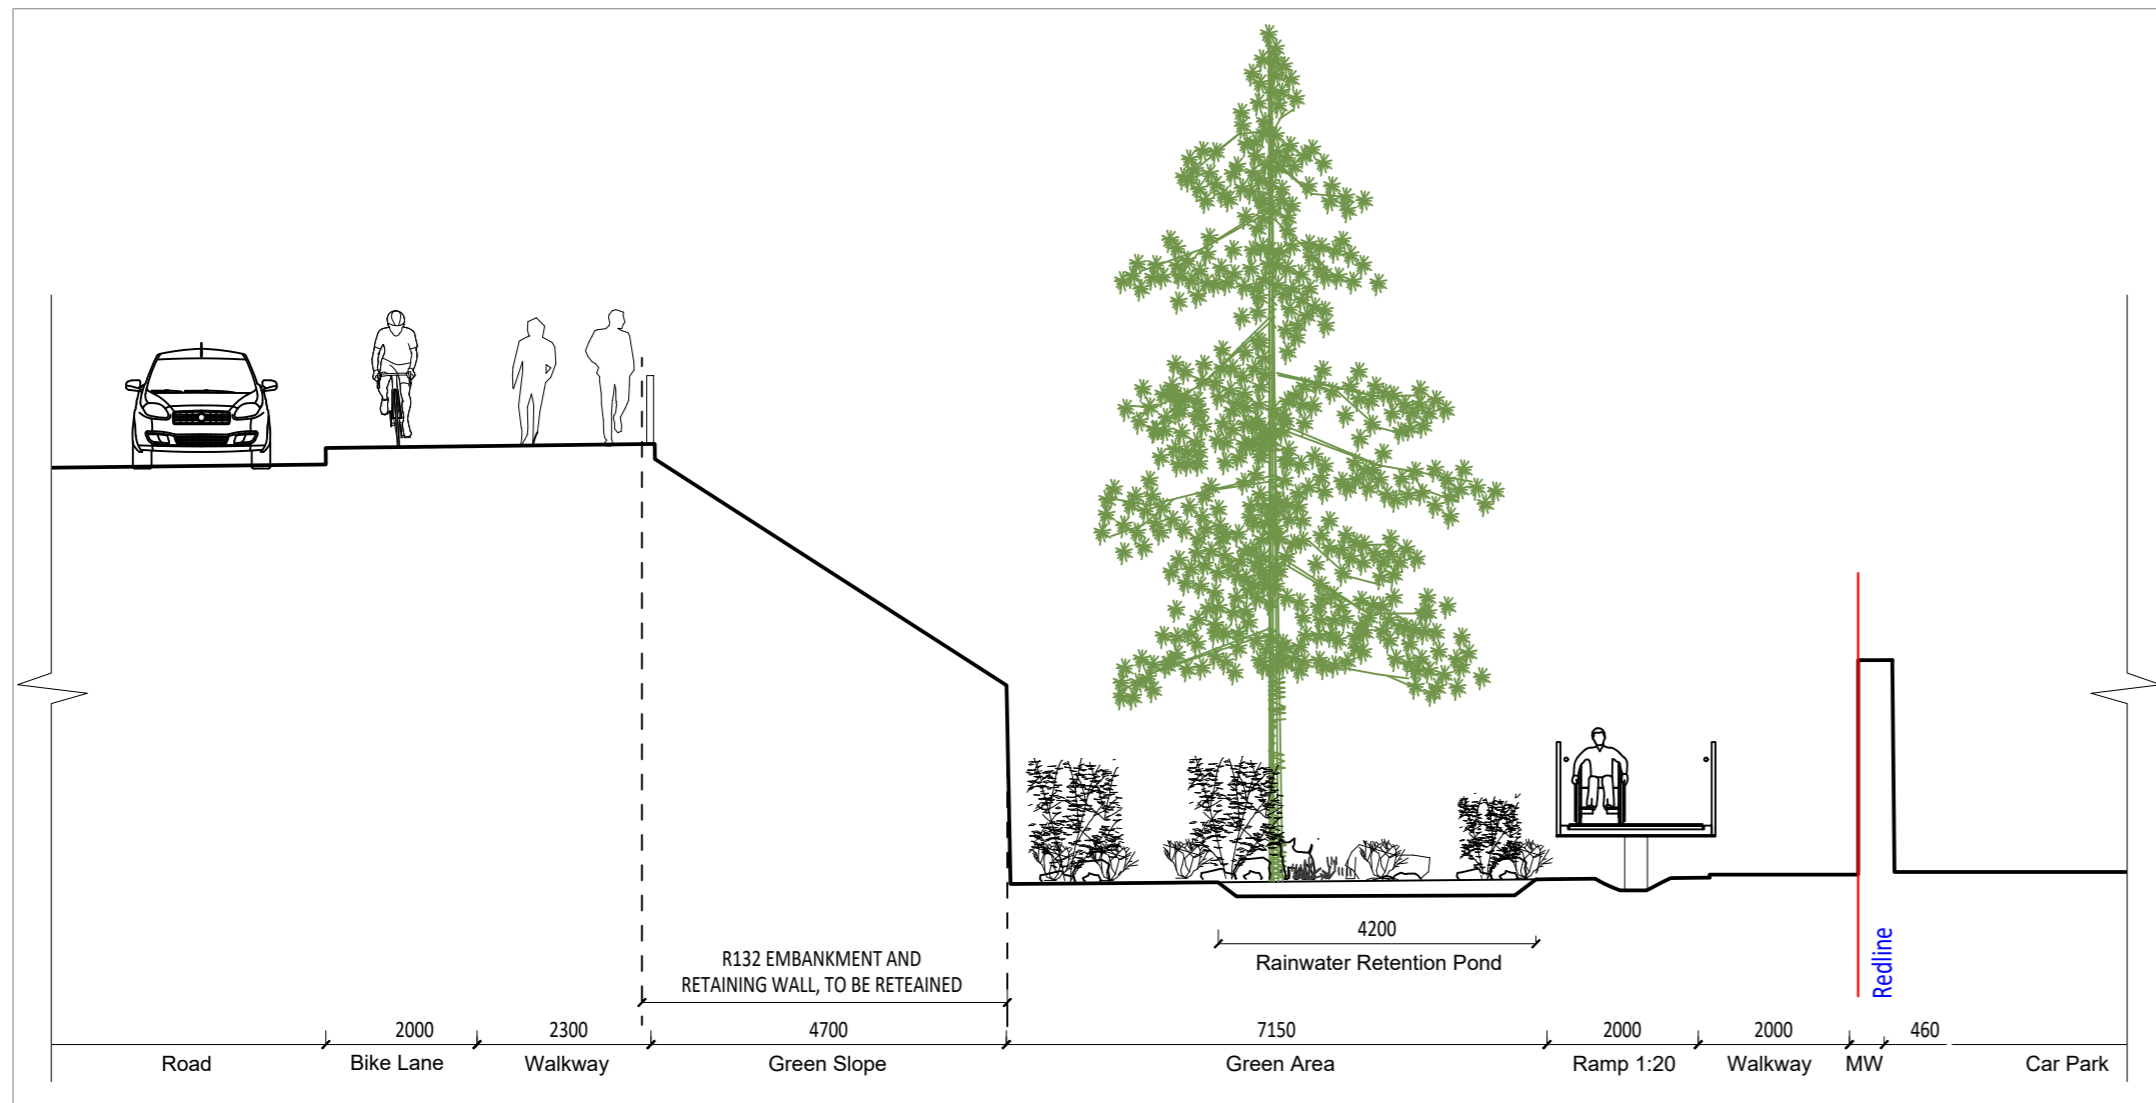

SECTION I-I
1:50

CLIENT
Louth County Council

PROJECT
Westgate 2040, Drogheda

DRAWING
Sections R-R, H-H and I-I
Medieval Wall Area

PROJECT NUMBER
LOUB3004

DRAWING NUMBER AUTHOR
LOUX3001-P-000-118-A RPS


REVISION STATUS
N/A

DATE SCALE
28.08.2023 1:50 @ A2


ADDRESS

ARROW Turley
Nørre Farimagsgade 13, 40 Queen Square,
Mezz. Th. Bristol
1364 Copenhagen K BS1 4QP




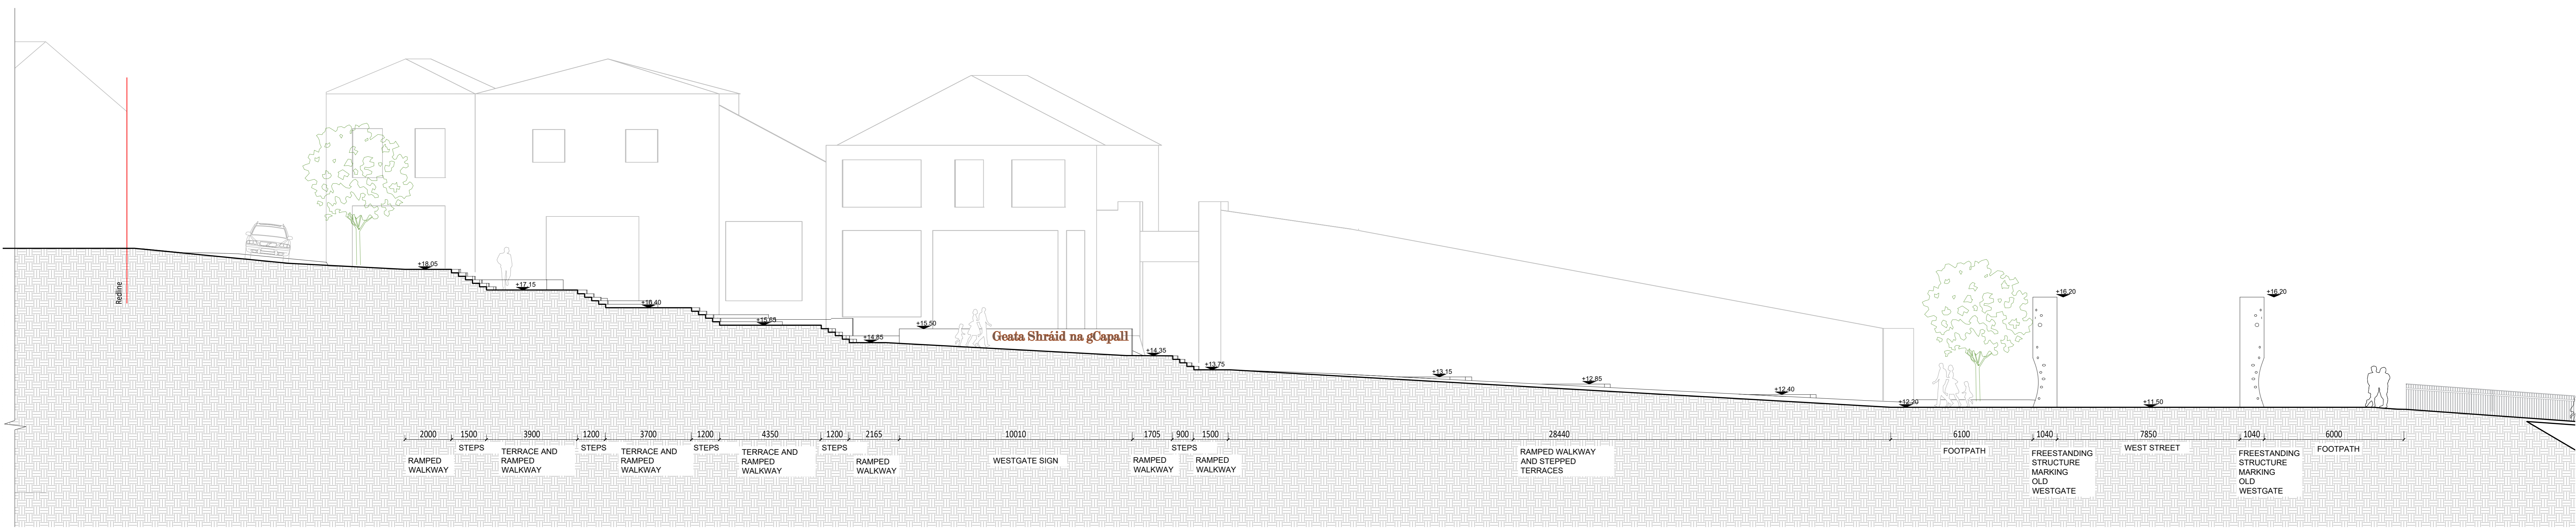

SECTION F-F
1:100


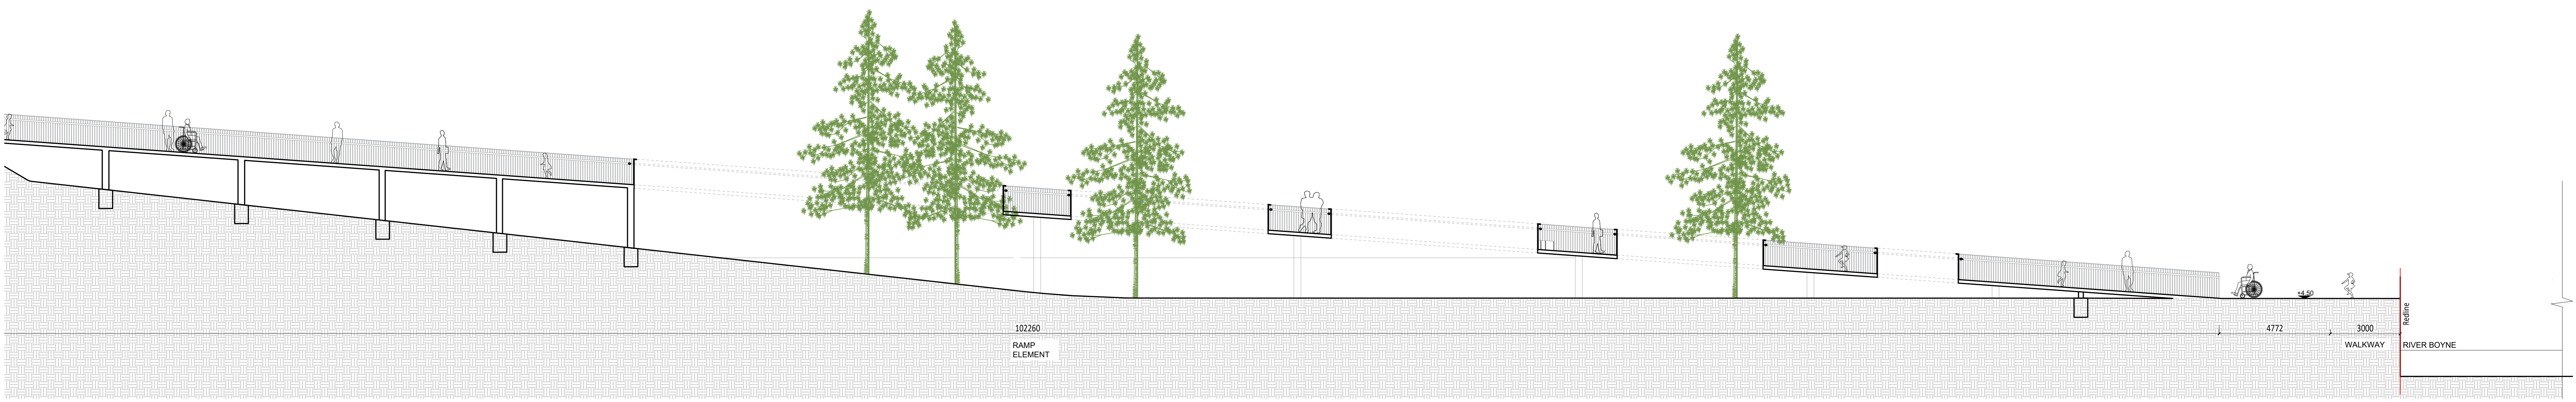


SECTION J-J
1:100

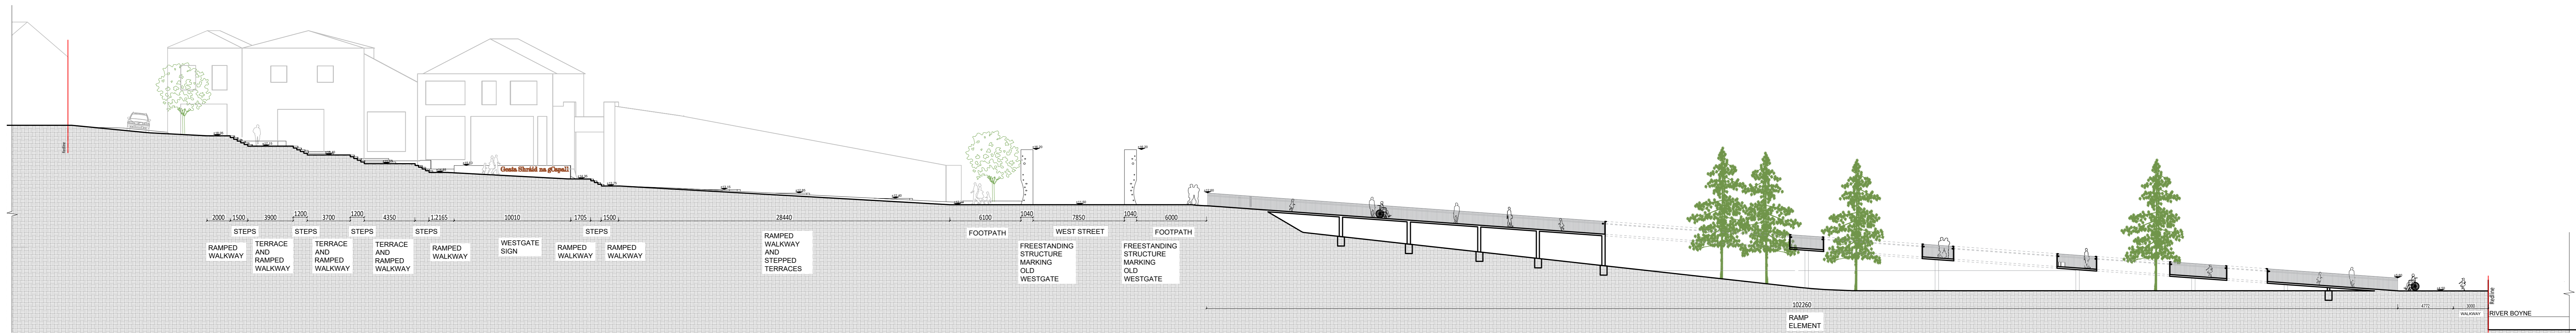

SECTION F-F J-J
1:100

CLIENT	Louth County Council
PROJECT	Westgate 2040, Drogheda
DRAWING	Sections F-F and J-J George's Square - Medieval Wall - Streetfront
PROJECT NUMBER	LOUH3004
CLIENT NUMBER	LOUH0005-F-000-119-A
REVISION	N/A
DATE	18.08.2023
SCALE	As indicated @ A0
ADDRESS	
ARROW	Turley

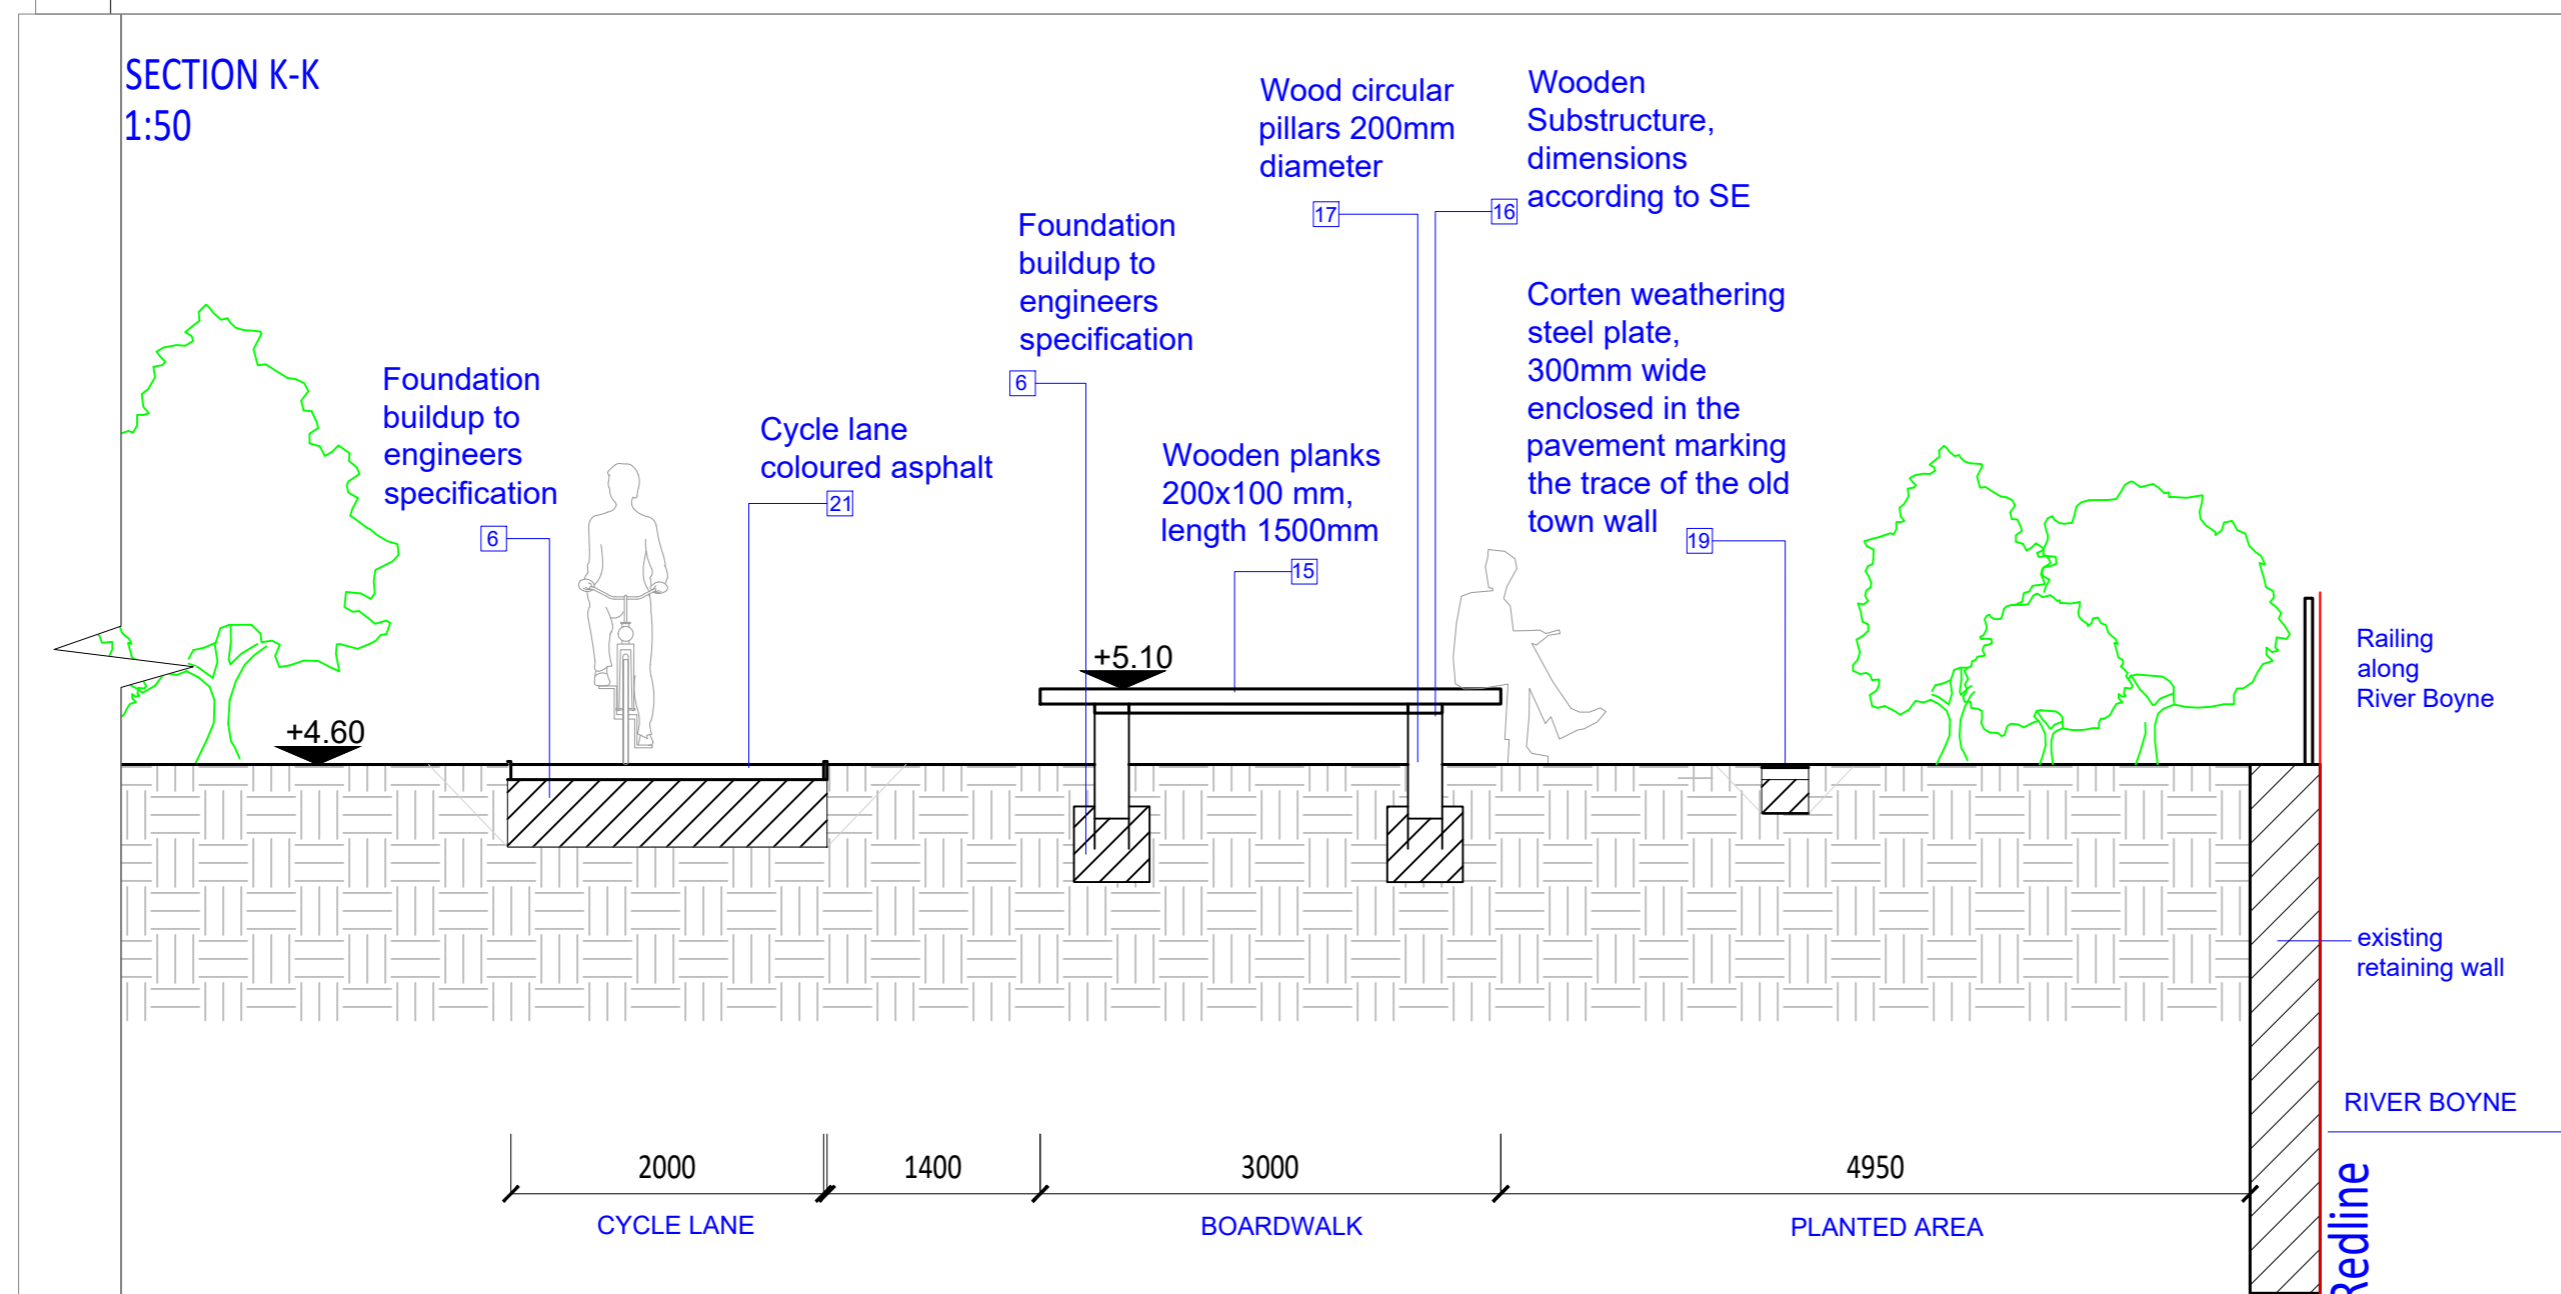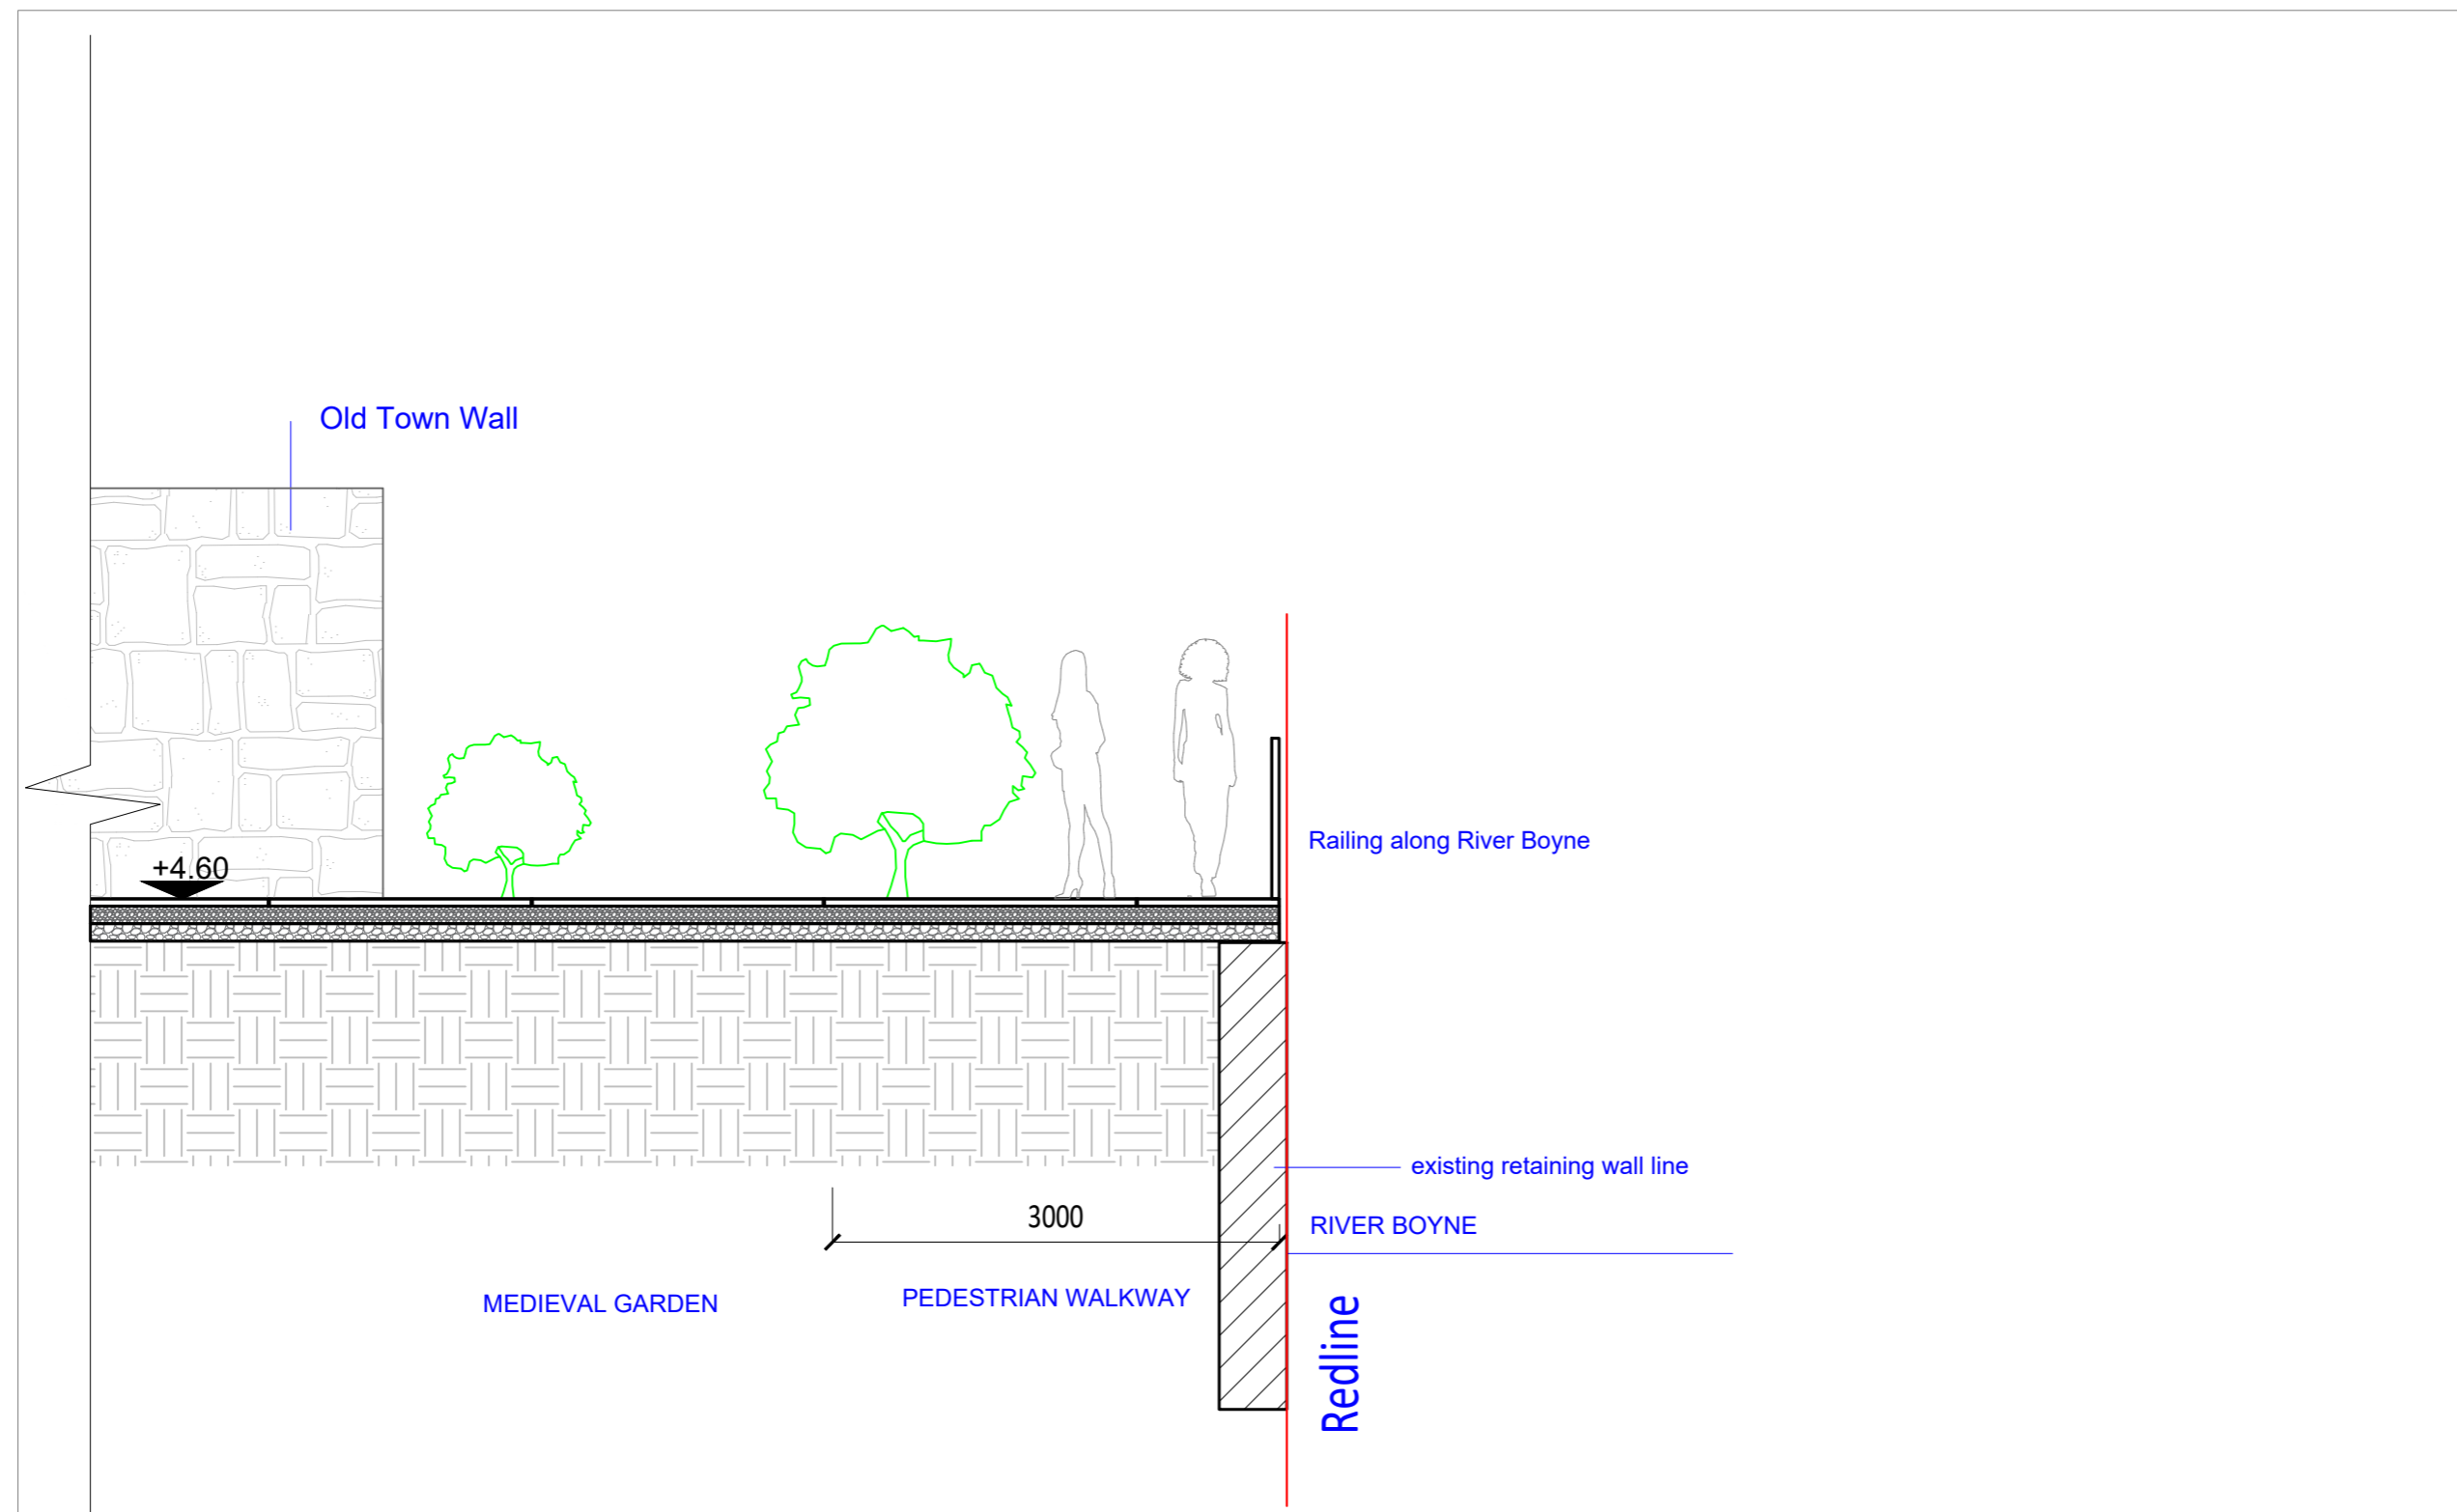

1. corten weathering steel pillar 200x200 mm
2. corten weathering steel beam 200x200 mm
3. corten weathering steel canopy plate
4. corten weathering steel reinforcement beam 20x100 mm
5. corten weathering steel ridge beam
6. foundation build up to engineers specification
7. light projector, enclosed in the pavement, fixed up on the base of each pillar/ tree's pit
8. glass bullets for filling the pavilion roof perforations, dimensions : 20mm and 50 mm diameter
9. metal plate, drain gutter 300mm wide
10. natural stone drainage slot 300 mm wide
11. natural stone slabs & setts to pavements
12. corten steel kerb 10 mm thickness
13. gravel, light brown colour, 10-15 mm diameter
14. light stripe
15. wooden planks 200x100 mm, length 1500mm
16. wooden substructure, dimensions according to SE
17. wood circular pillars 200mm diameter
18. natural stone slabs engineers specification
19. corten weathering steel plate, 300mm wide enclosed in the pavement marking the trace of the old town wall
20. metal grid 1000x1000mm, fixed up around each tree trunk
21. cycle lane coloured asphalt
22. inclined road finishing 1% towards the drain slot
23. corten weathering steel plates enclosed in the gravel
24. corten weathering steel handrail 5 mm thickness
25. corten steel 2 mm bench
26. step 170 mm height
27. corten steel wall panel
28. corten steel Abbey information sign
29. corten Access gate door
30. Glass panel / glass infill panel

CLIENT
Louth County Council

PROJECT
Westgate 2040, Drogheda

DRAWING
Section K-K and L-L
Riverside

PROJECT NUMBER
LOUB3004

DRAWING NUMBER AUTHOR
LOUX3001-P-000-120-A RPS


REVISION STATUS
N/A

DATE SCALE
28.08.2023 1:50 @ A2

ADDRESS


ARROW
Nørre Farimagsgade 13,
Mezz. Th.
1364 Copenhagen K

Turley
40 Queen Square,
Bristol
BS1 4QP

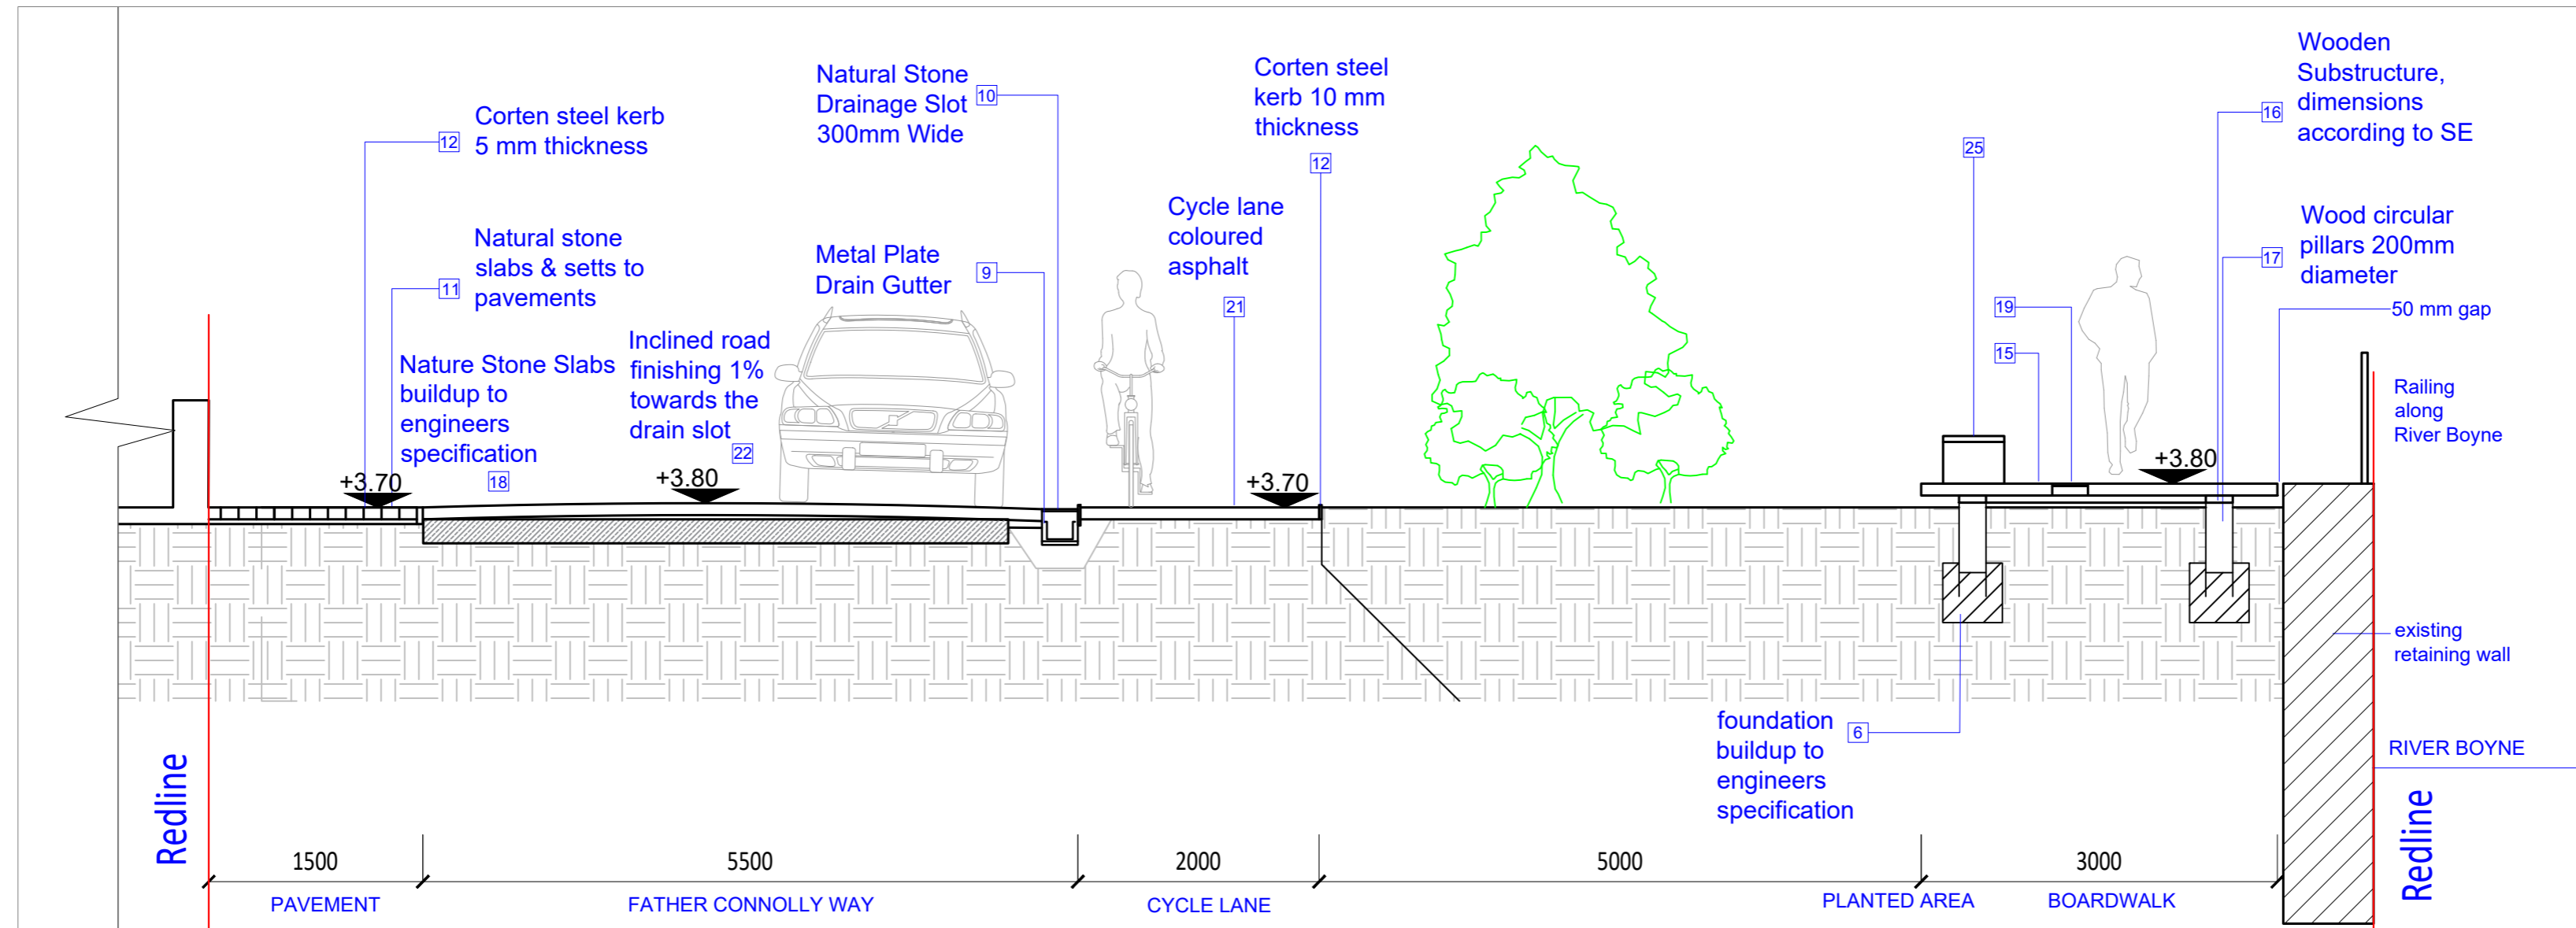

1. corten weathering steel pillar 200x200 mm
2. corten weathering steel beam 200x200 mm
3. corten weathering steel canopy plate
4. corten weathering steel reinforcement beam 20x100 mm
5. corten weathering steel ridge beam
6. foundation buildup to engineers specification
7. light projector, enclosed in the pavement, fixed up on the base of each pillar/ tree's pit
8. glass bullets for filling the pavilion roof perforations, dimensions : 20mm and 50 mm diameter
9. metal plate, drain gutter 300mm wide
10. natural stone drainage slot 300 mm wide
11. natural stone slabs & setts to pavements
12. corten steel kerb 10 mm thickness
13. gravel, light brown colour, 10-15 mm diameter
14. light stripe
15. wooden planks 200x100 mm, length 1500mm
16. wooden substructure, dimensions according to SE
17. wood circular pillars 200mm diameter
18. natural stone slabs engineers specification
19. corten weathering steel plate, 300mm wide enclosed in the pavement marking the trace of the old town wall
20. metal grid 1000x1000mm, fixed up around each tree trunk
21. cycle lane coloured asphalt
22. inclined road finishing 1% towards the drain slot
23. corten weathering steel plates enclosed in the gravel
24. corten weathering steel handrail 5 mm thickness
25. corten steel 2 mm bench
26. step 170 mm height
27. corten steel wall panel
28. corten steel Abbey information sign
29. corten Access gate door
30. Glass panel / glass infill panel


SECTION M-M
1:50

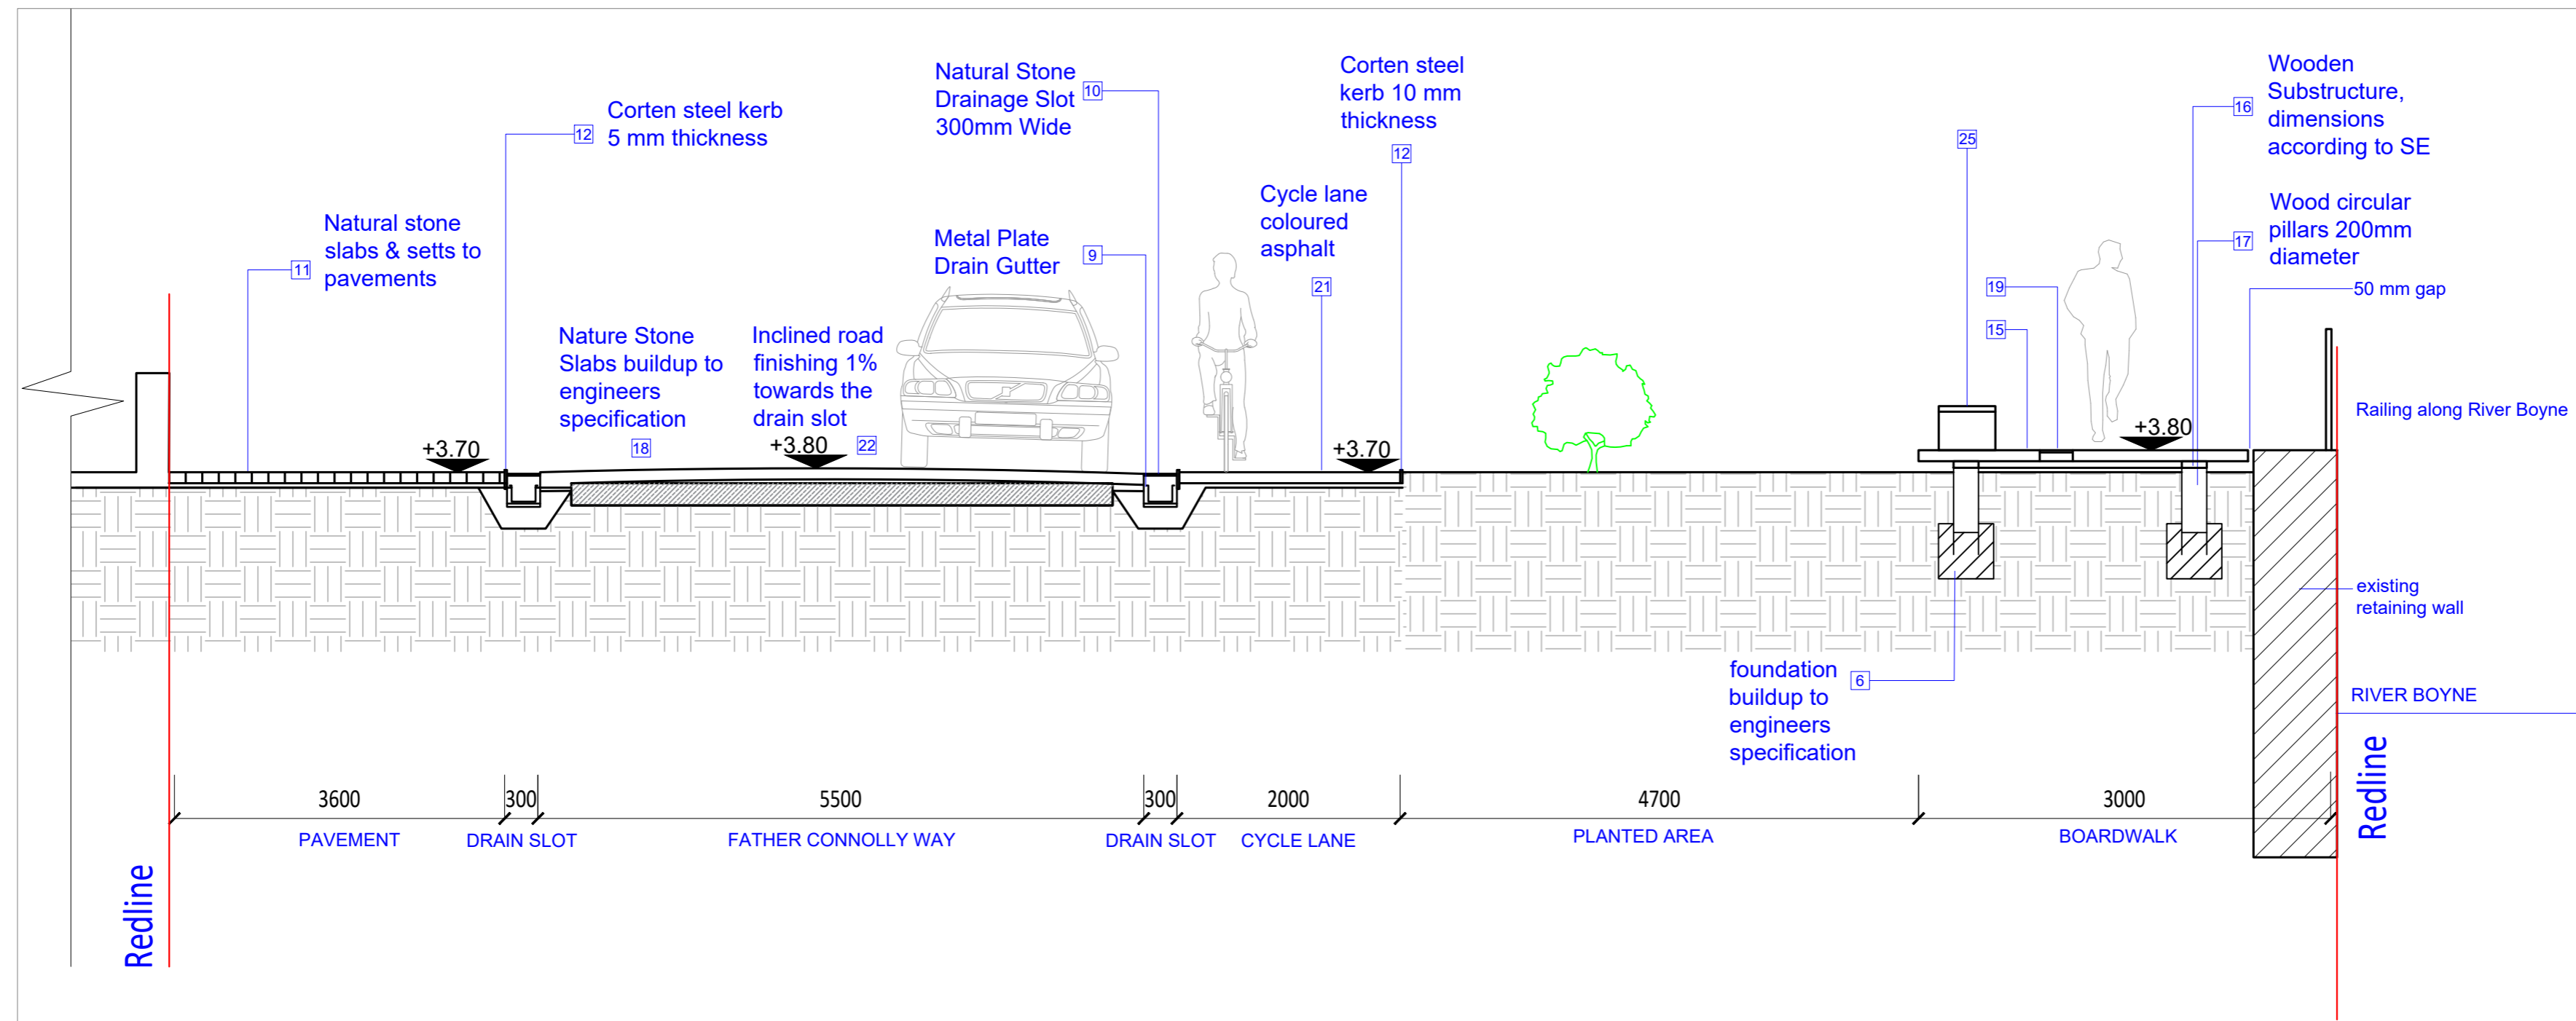

SECTION S-S
1:50

CLIENT	
Louth County Council	
PROJECT	
Westgate 2040, Drogheda	
DRAWING	
Section M-M and S-S Riverside	
PROJECT NUMBER	
LOUB3004	
DRAWING NUMBER	AUTHOR
LOUX3001-P-000-121-A	RPS
REVISION	STATUS
N/A	
DATE	SCALE
28.08.2023	1:50 @ A2
ADDRESS	
ARROW Nørre Farimagsgade 13, Mezz. Th. 1364 Copenhagen K	Turley 40 Queen Square, Bristol BS1 4QP

1. corten weathering steel pilar 200x200 mm
2. corten weathering steel beam 200x200 mm
3. corten weathering steel canopy plate
4. corten weathering steel reinforcement beam 20x100 mm
5. corten weathering steel ridge beam
6. foundation buildup to engineers specification
7. light projector, enclosed in the pavement, fixed up on the base of each pillar/ tree's pit
8. glass bullets for filling the pavilion roof perforations, dimensions : 20mm and 50 mm diameter
9. metal plate, drain gutter 300mm wide
10. natural stone drainage slot 300 mm wide
11. natural stone slabs & setts to pavements
12. corten steel kerb 10 mm thickness
13. gravel, light brown colour, 10-15 mm diameter
14. light stripe
15. wooden planks 200x100 mm, length 1500mm
16. wooden substructure, dimensions according to SE
17. wood circular pillars 200mm diameter
18. natural stone slabs engineers specification
19. corten weathering steel plate, 300mm wide enclosed in the pavement marking the trace of the old town wall
20. metal grid 1000x1000mm, fixed up around each tree trunk
21. cycle lane coloured asphalt
22. inclined road finishing 1% towards the drain slot
23. corten weathering steel plates enclosed in the gravel
24. corten weathering steel handrail 5 mm thickness
25. corten steel 2 mm bench
26. step 170 mm height
27. corten steel wall panel
28. corten steel Abbey information sign
29. corten Access gate door
30. Glass panel / glass infill panel

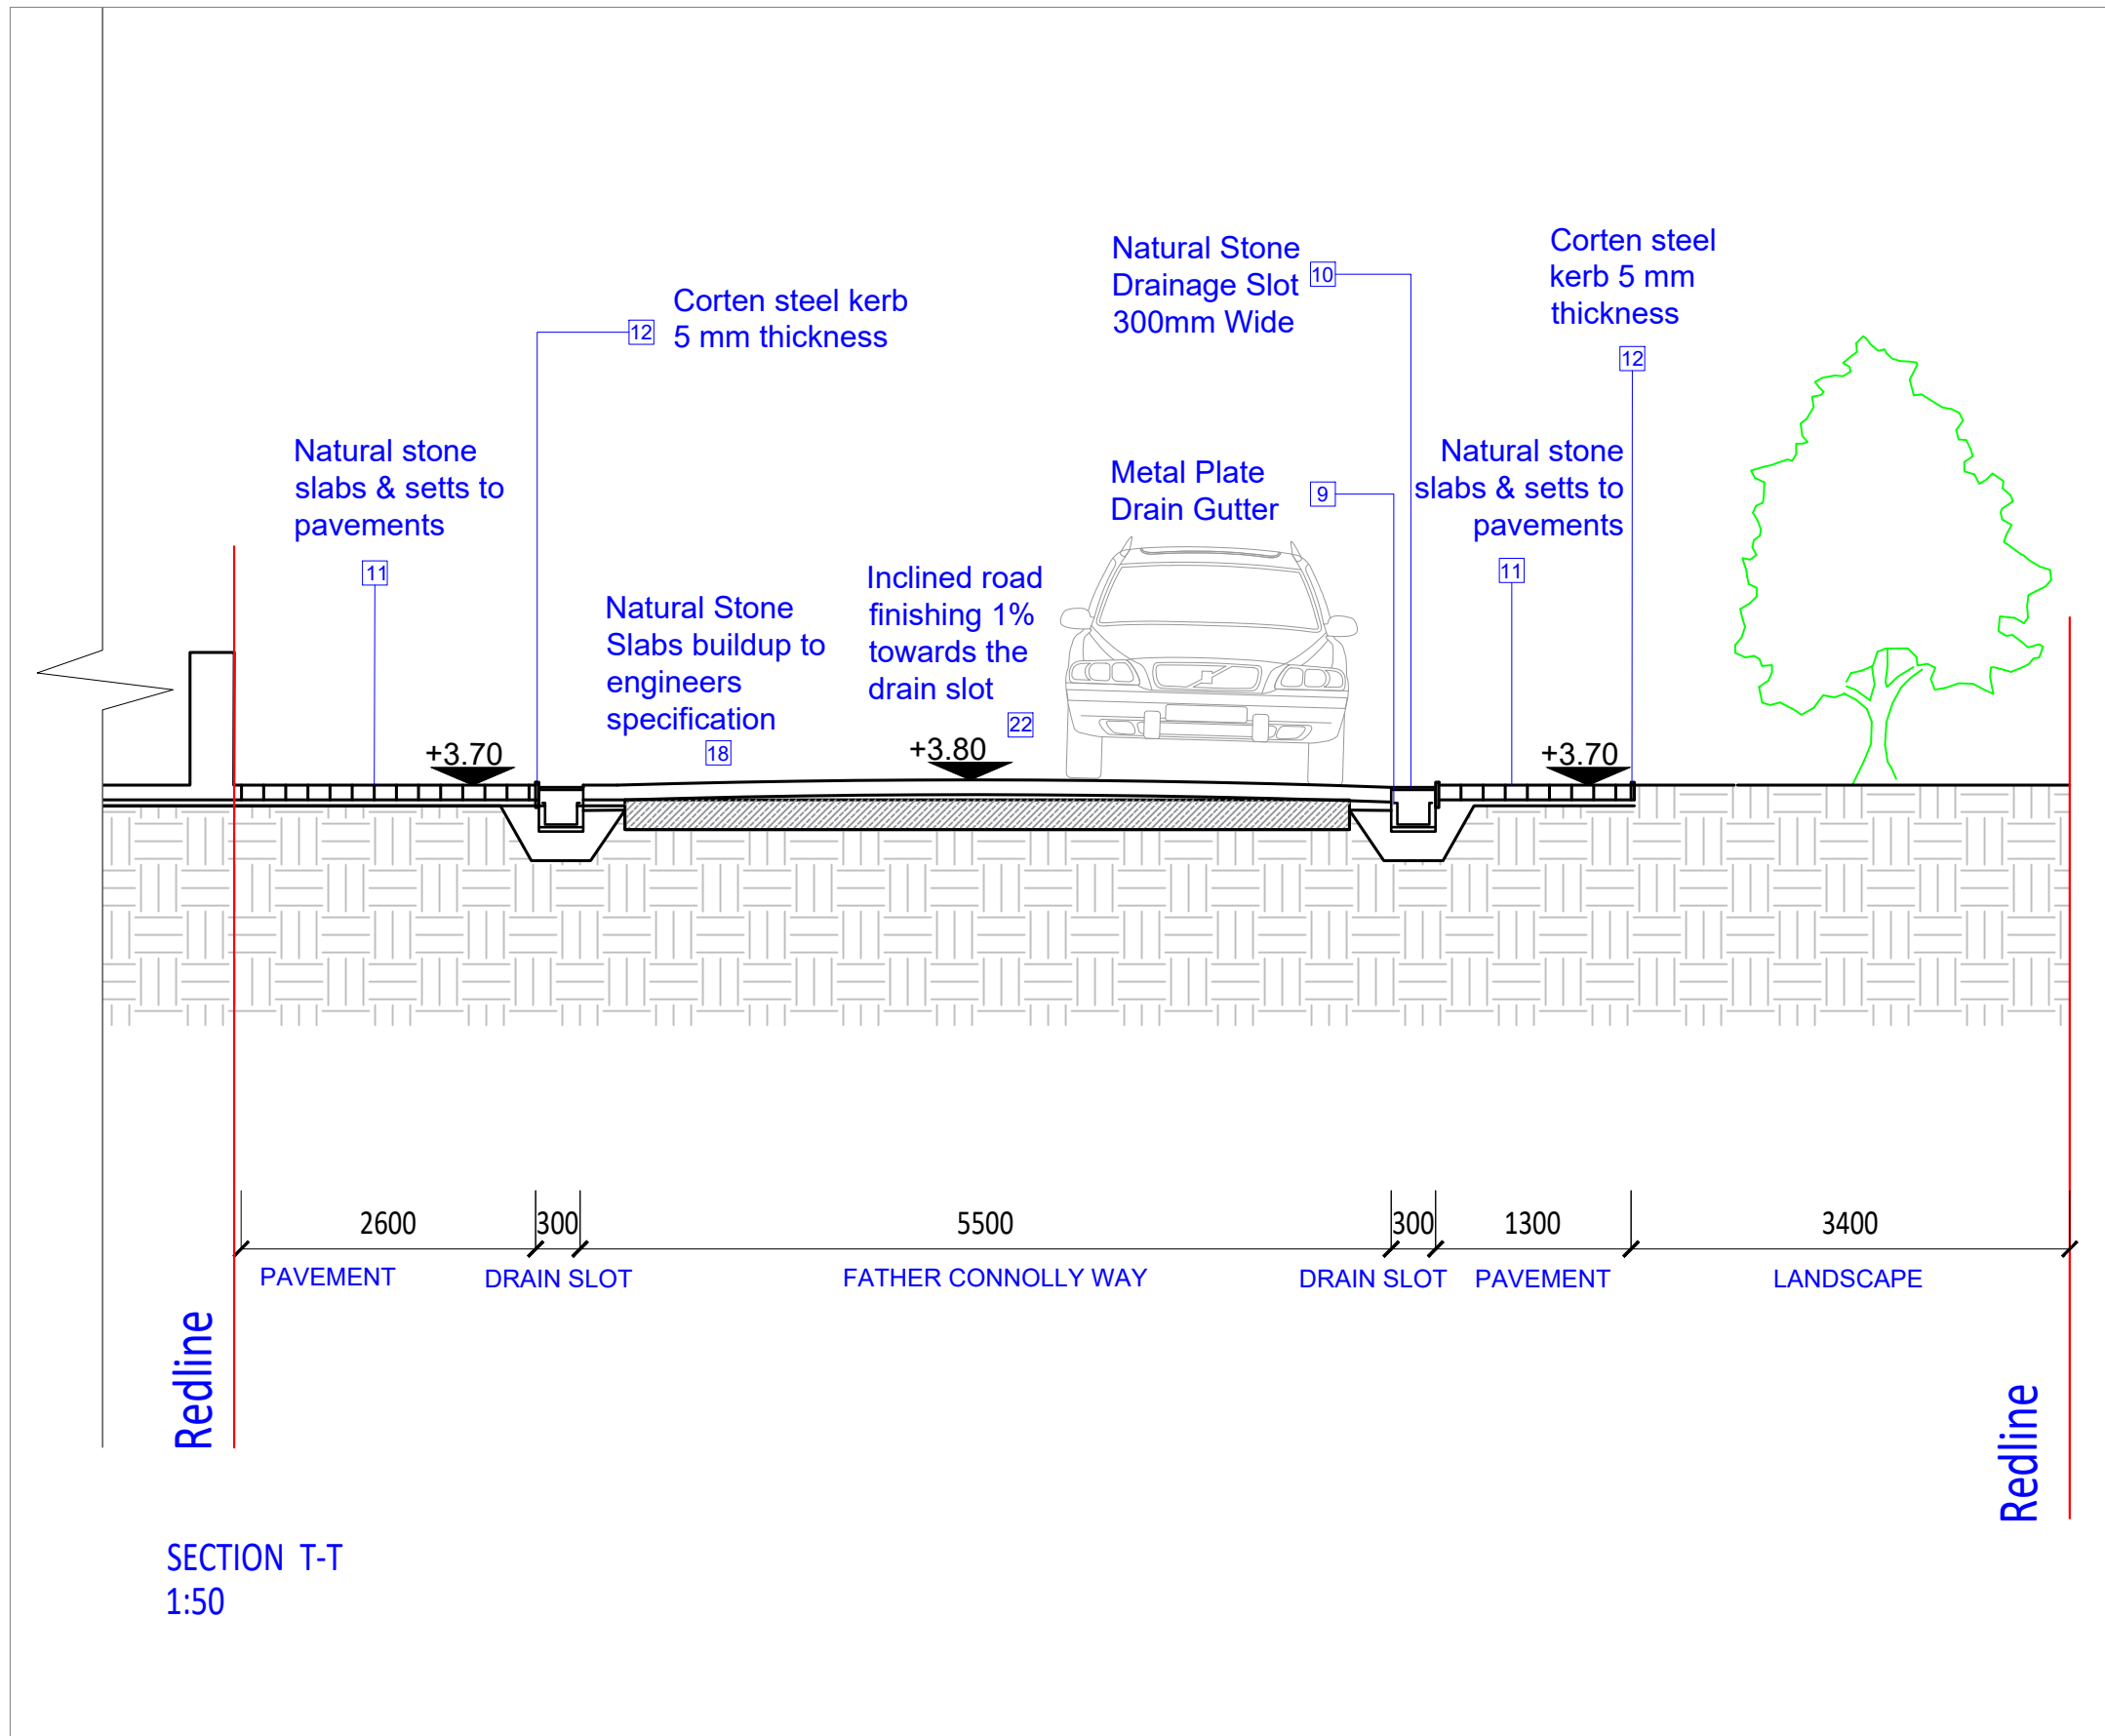

CLIENT
Louth County Council

PROJECT
Westgate 2040, Drogheda

DRAWING
Section T-T
Father Connolly Way

PROJECT NUMBER
LOUB3004

DRAWING NUMBER	AUTHOR
LOUX3001-P-000-122-A	RPS



REVISION	STATUS
N/A	

DATE	SCALE
28.08.2023	1:50 @ A3

ADDRESS

ARROW Nørre Farimagsgade 13, Mezz. Th. 1364 Copenhagen K	Turley 40 Queen Square, Bristol BS1 4QP
---	--

- KEY**
-  Site Boundary
 -  Corten pavement insert to delineate wayfinding route

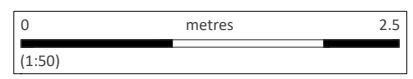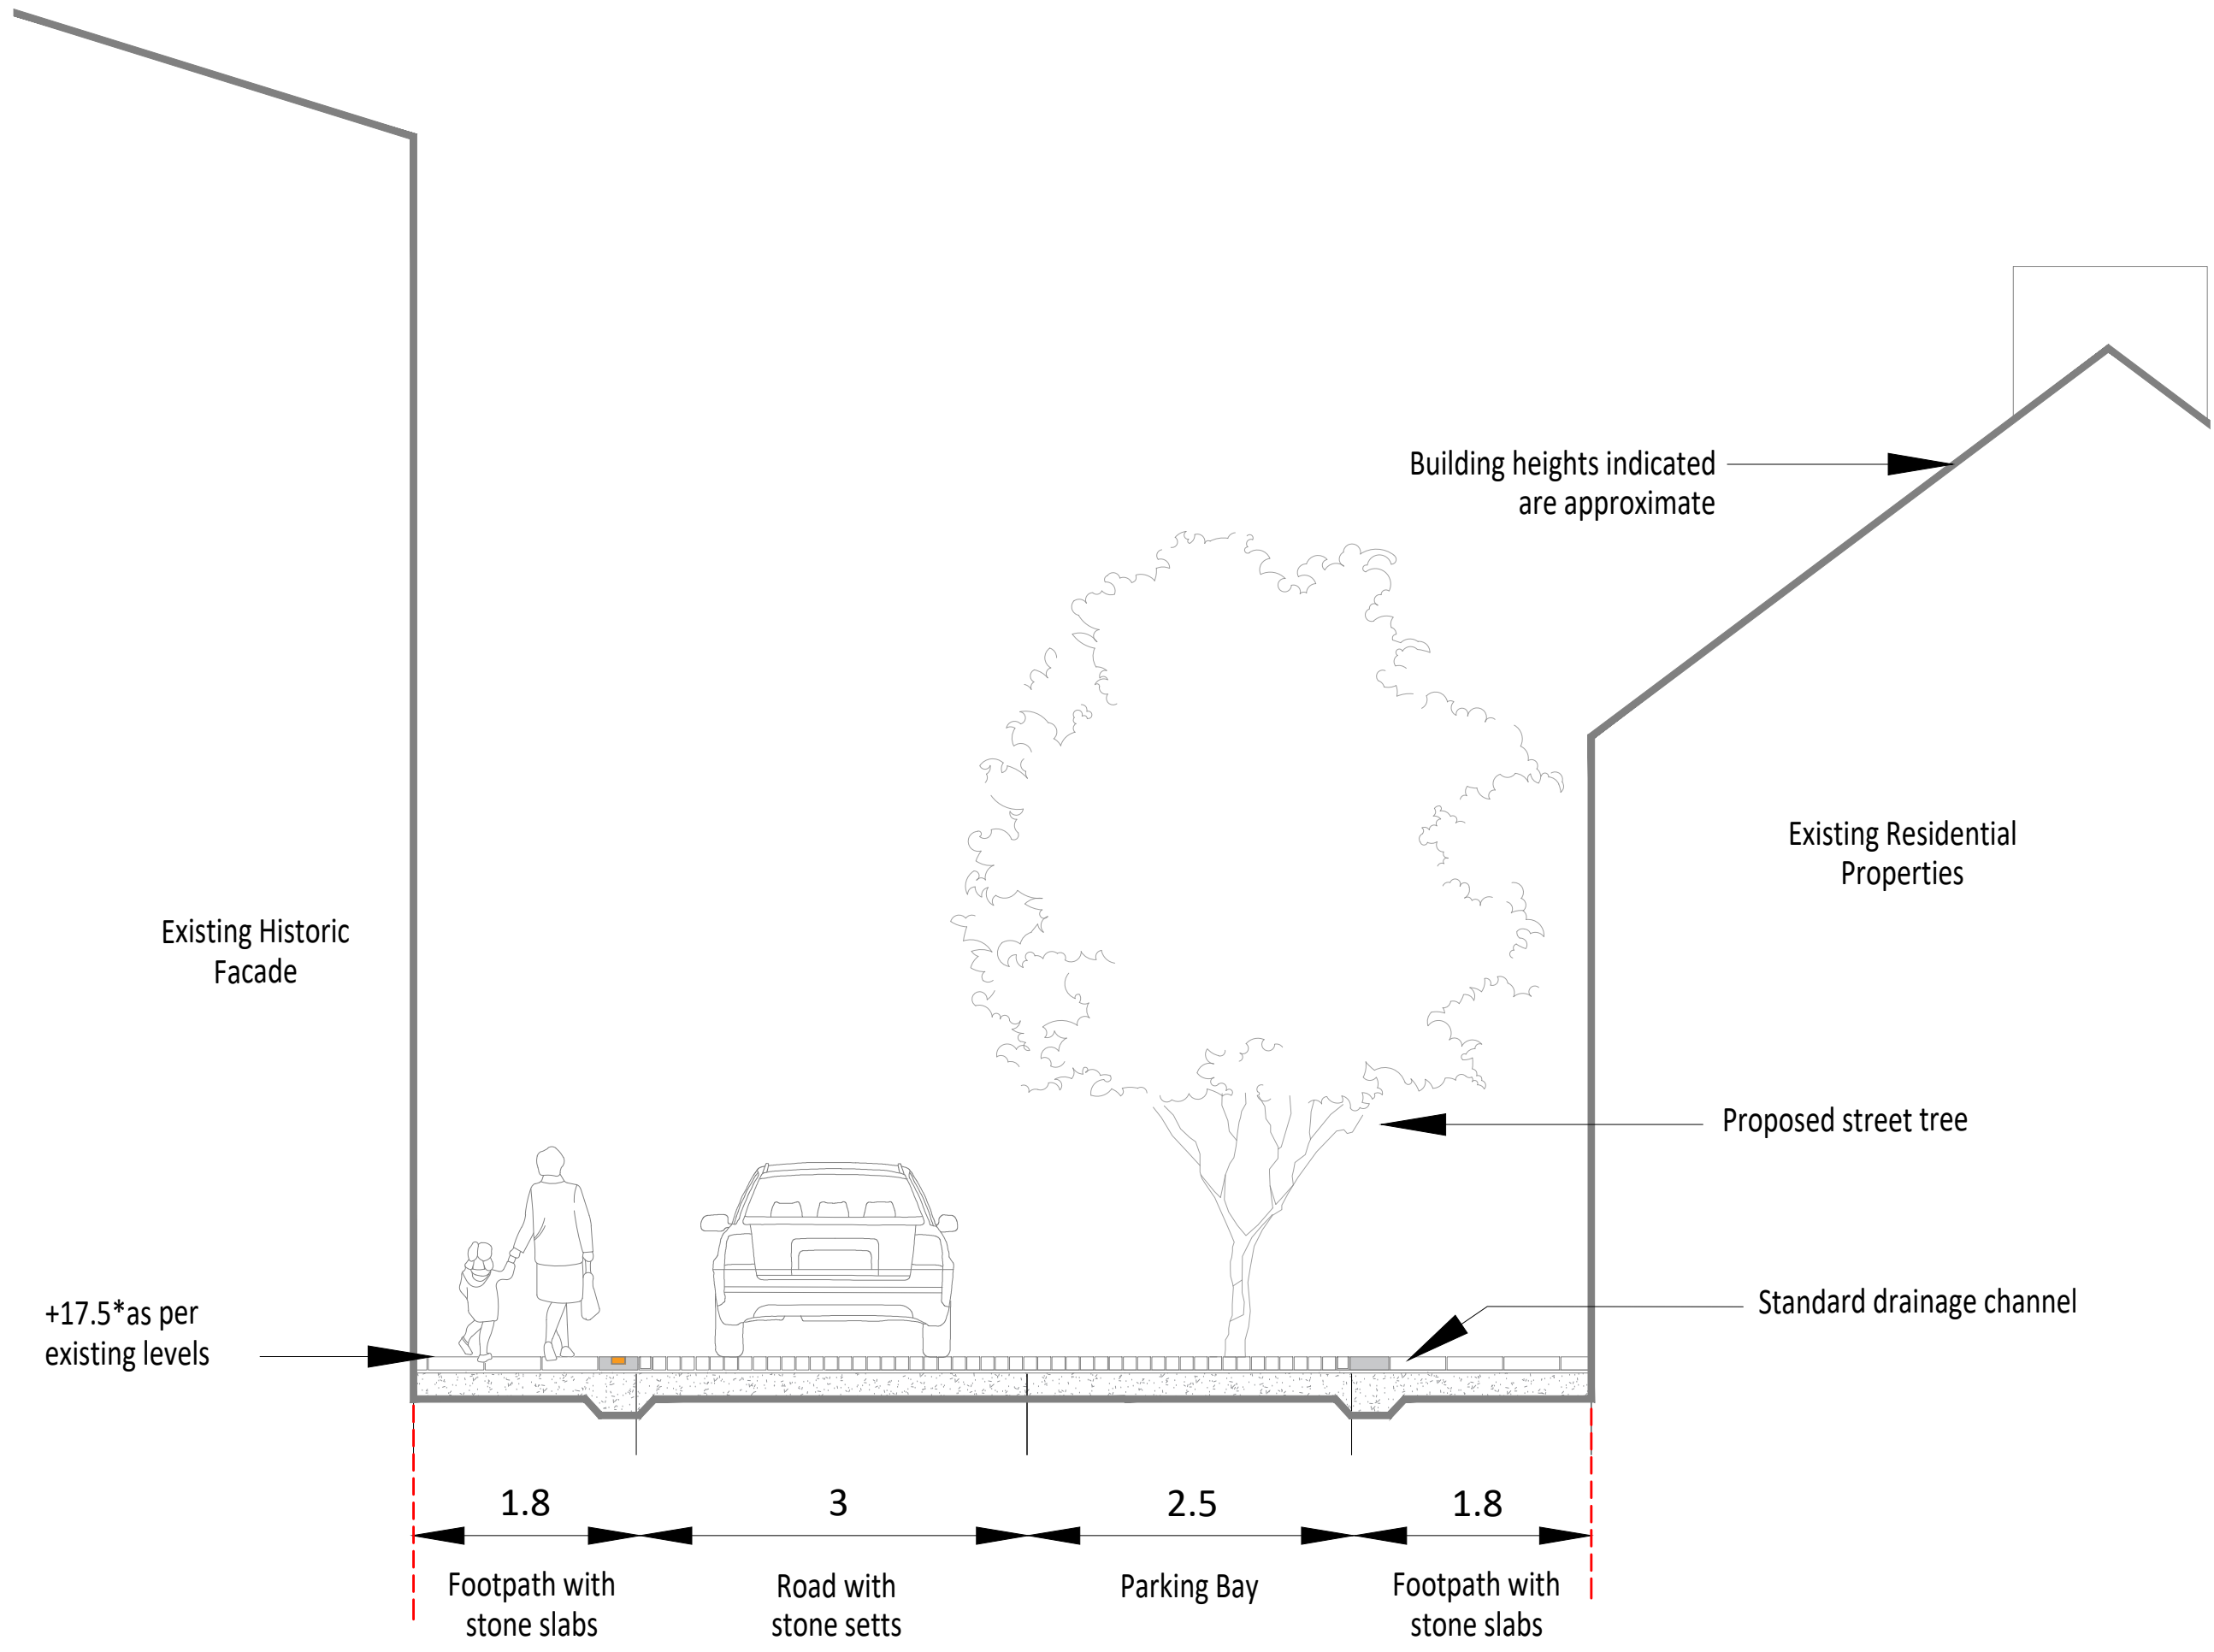

CLIENT
 Louth County Council

PROJECT
 Westgate 2040, Drogheda

DRAWING
 Section U-U - Fair Street

PROJECT NUMBER
 LOUB3004


DRAWING NUMBER	AUTHOR
LOUX3001-P-000-123-A	AW

REVISION	STATUS
G	Final

DATE	SCALE
September 2023	1:50@ A3

ADDRESS
 Turley
 40 Queen Square,
 Bristol
 BS1 4QP

- KEY**
-  Site Boundary
 -  Corten pavement insert to delineate wayfinding route

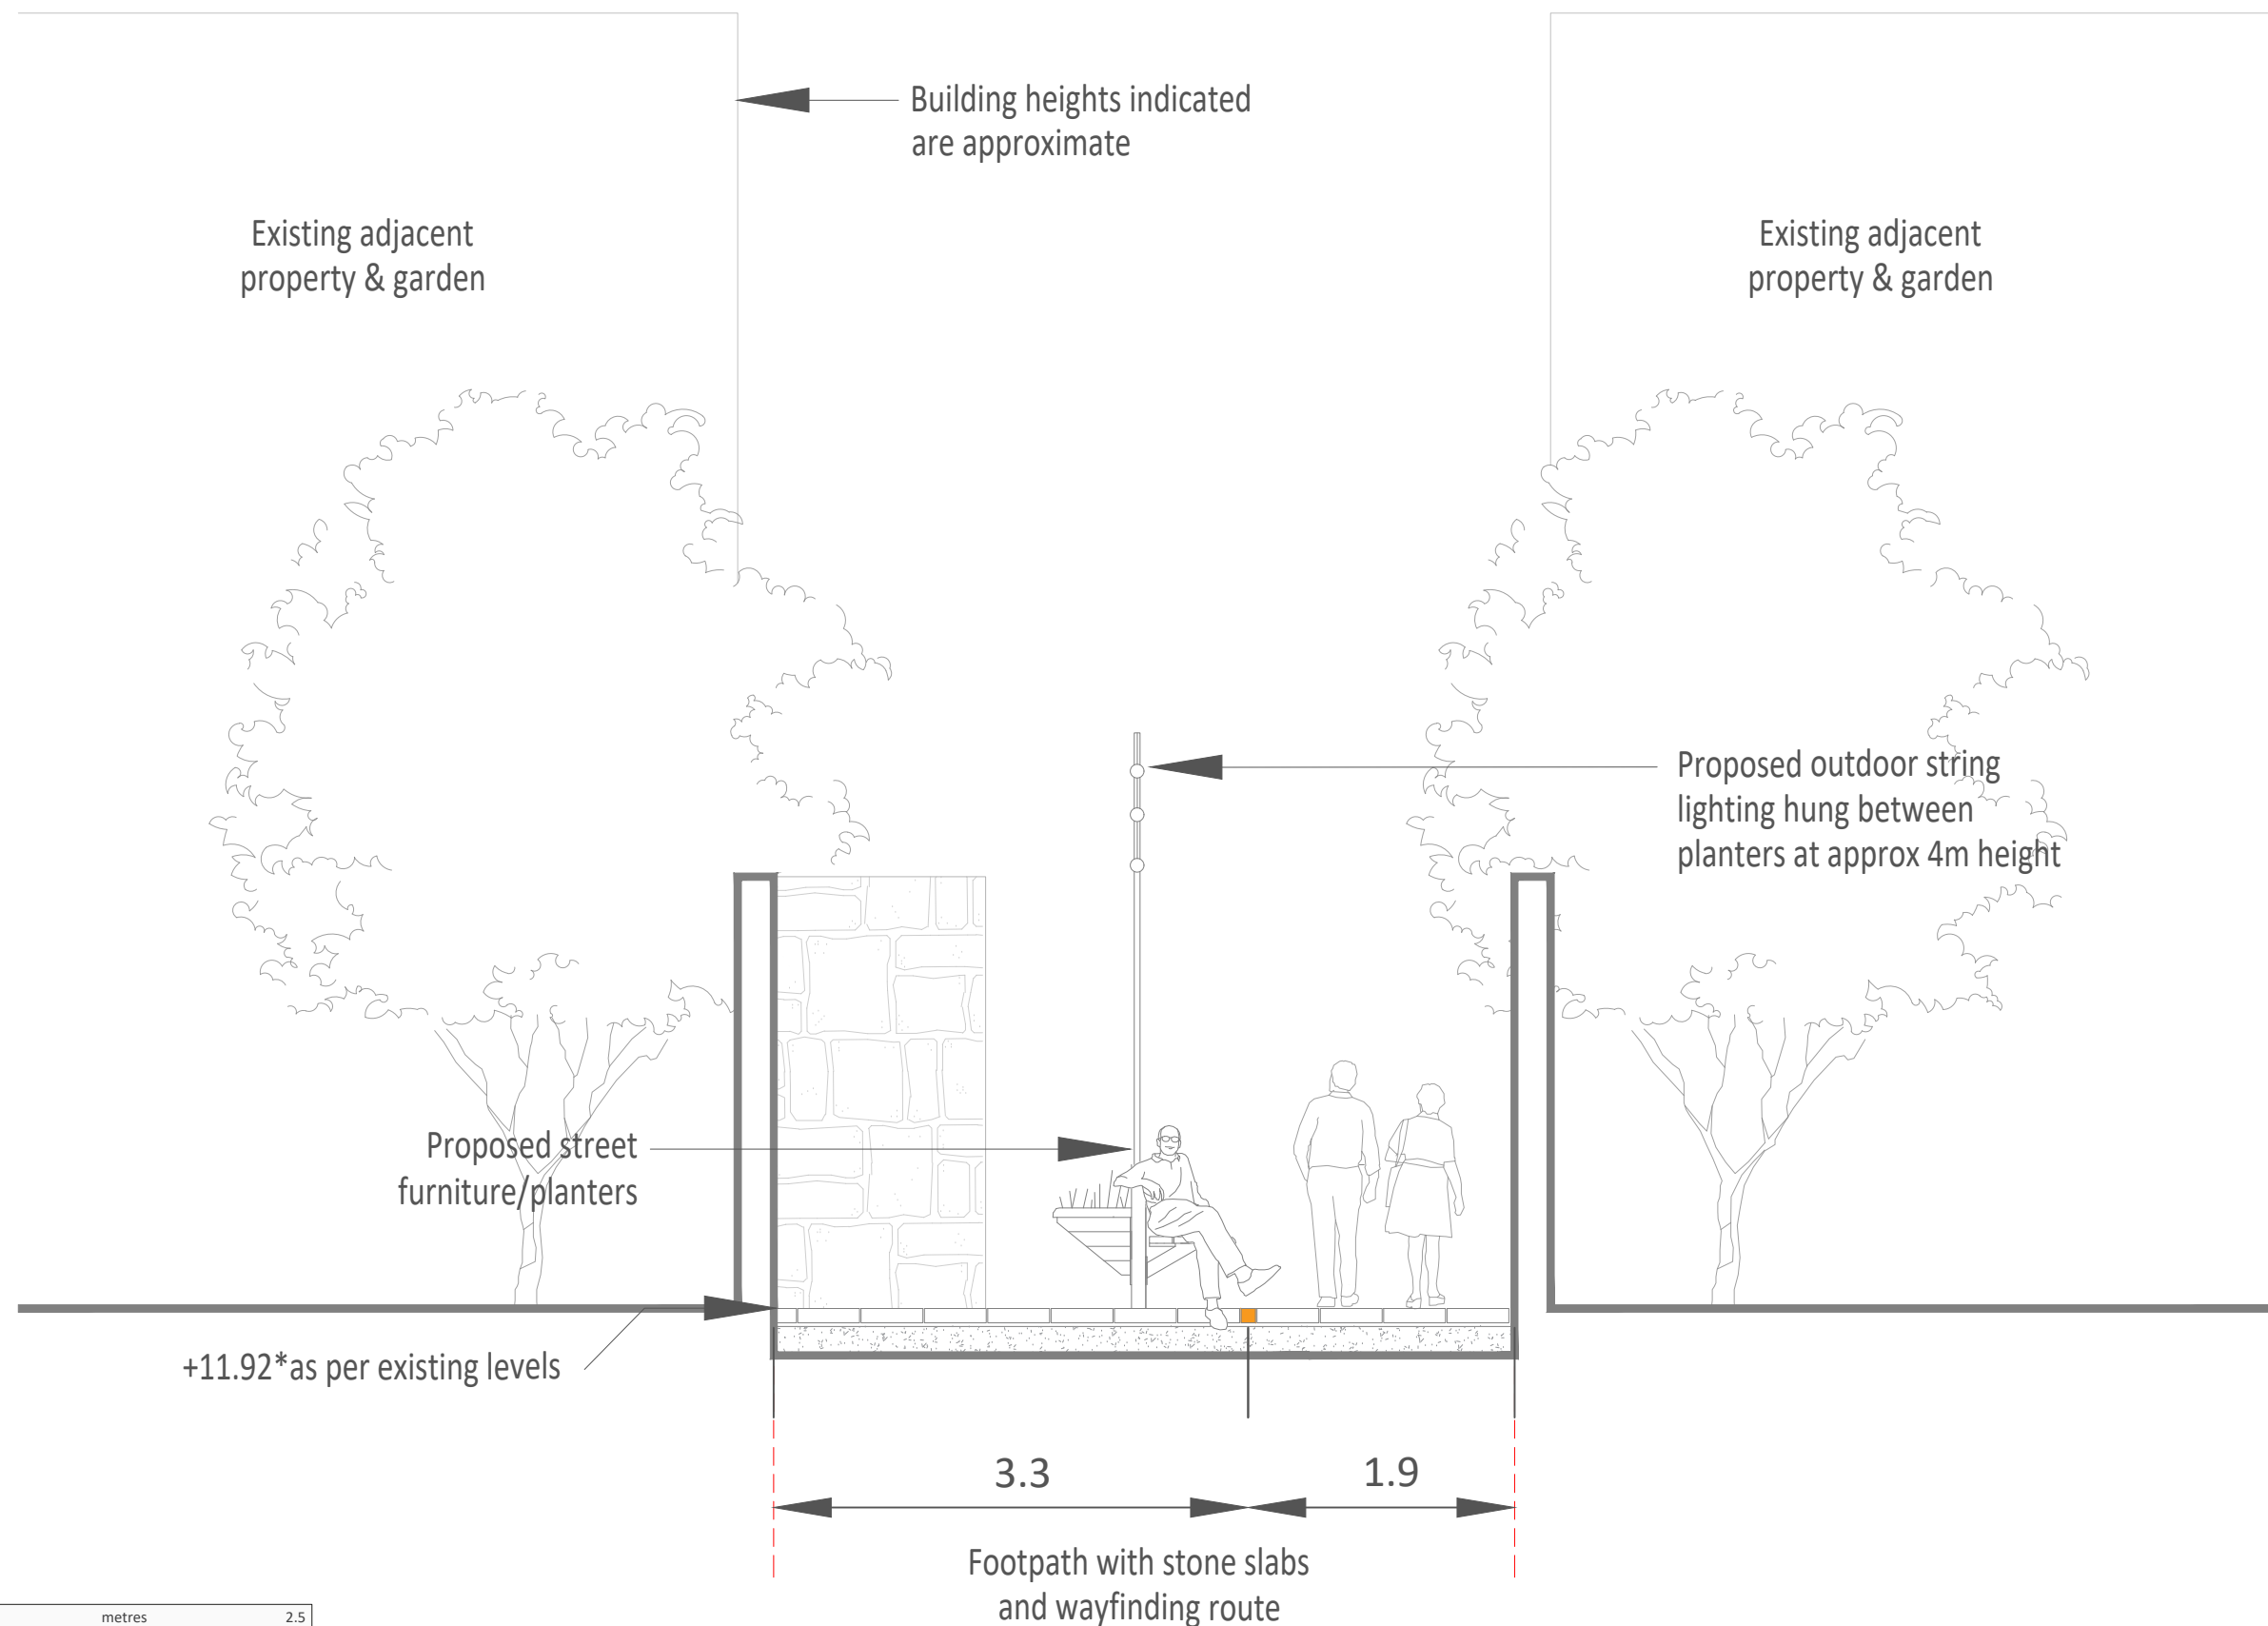

CLIENT
 Louth County Council

PROJECT
 Westgate 2040, Drogheda

DRAWING
 Section V-V - Scholes Lane


PROJECT NUMBER
 LOUB3004


DRAWING NUMBER **AUTHOR**
 LOUX3001-P-000-124-A AW

REVISION **STATUS**
 D Final

DATE **SCALE**
 September 2023 1:50@ A3


ADDRESS
 Turley
 40 Queen Square,
 Bristol
 BS1 4QP

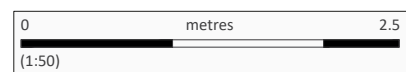

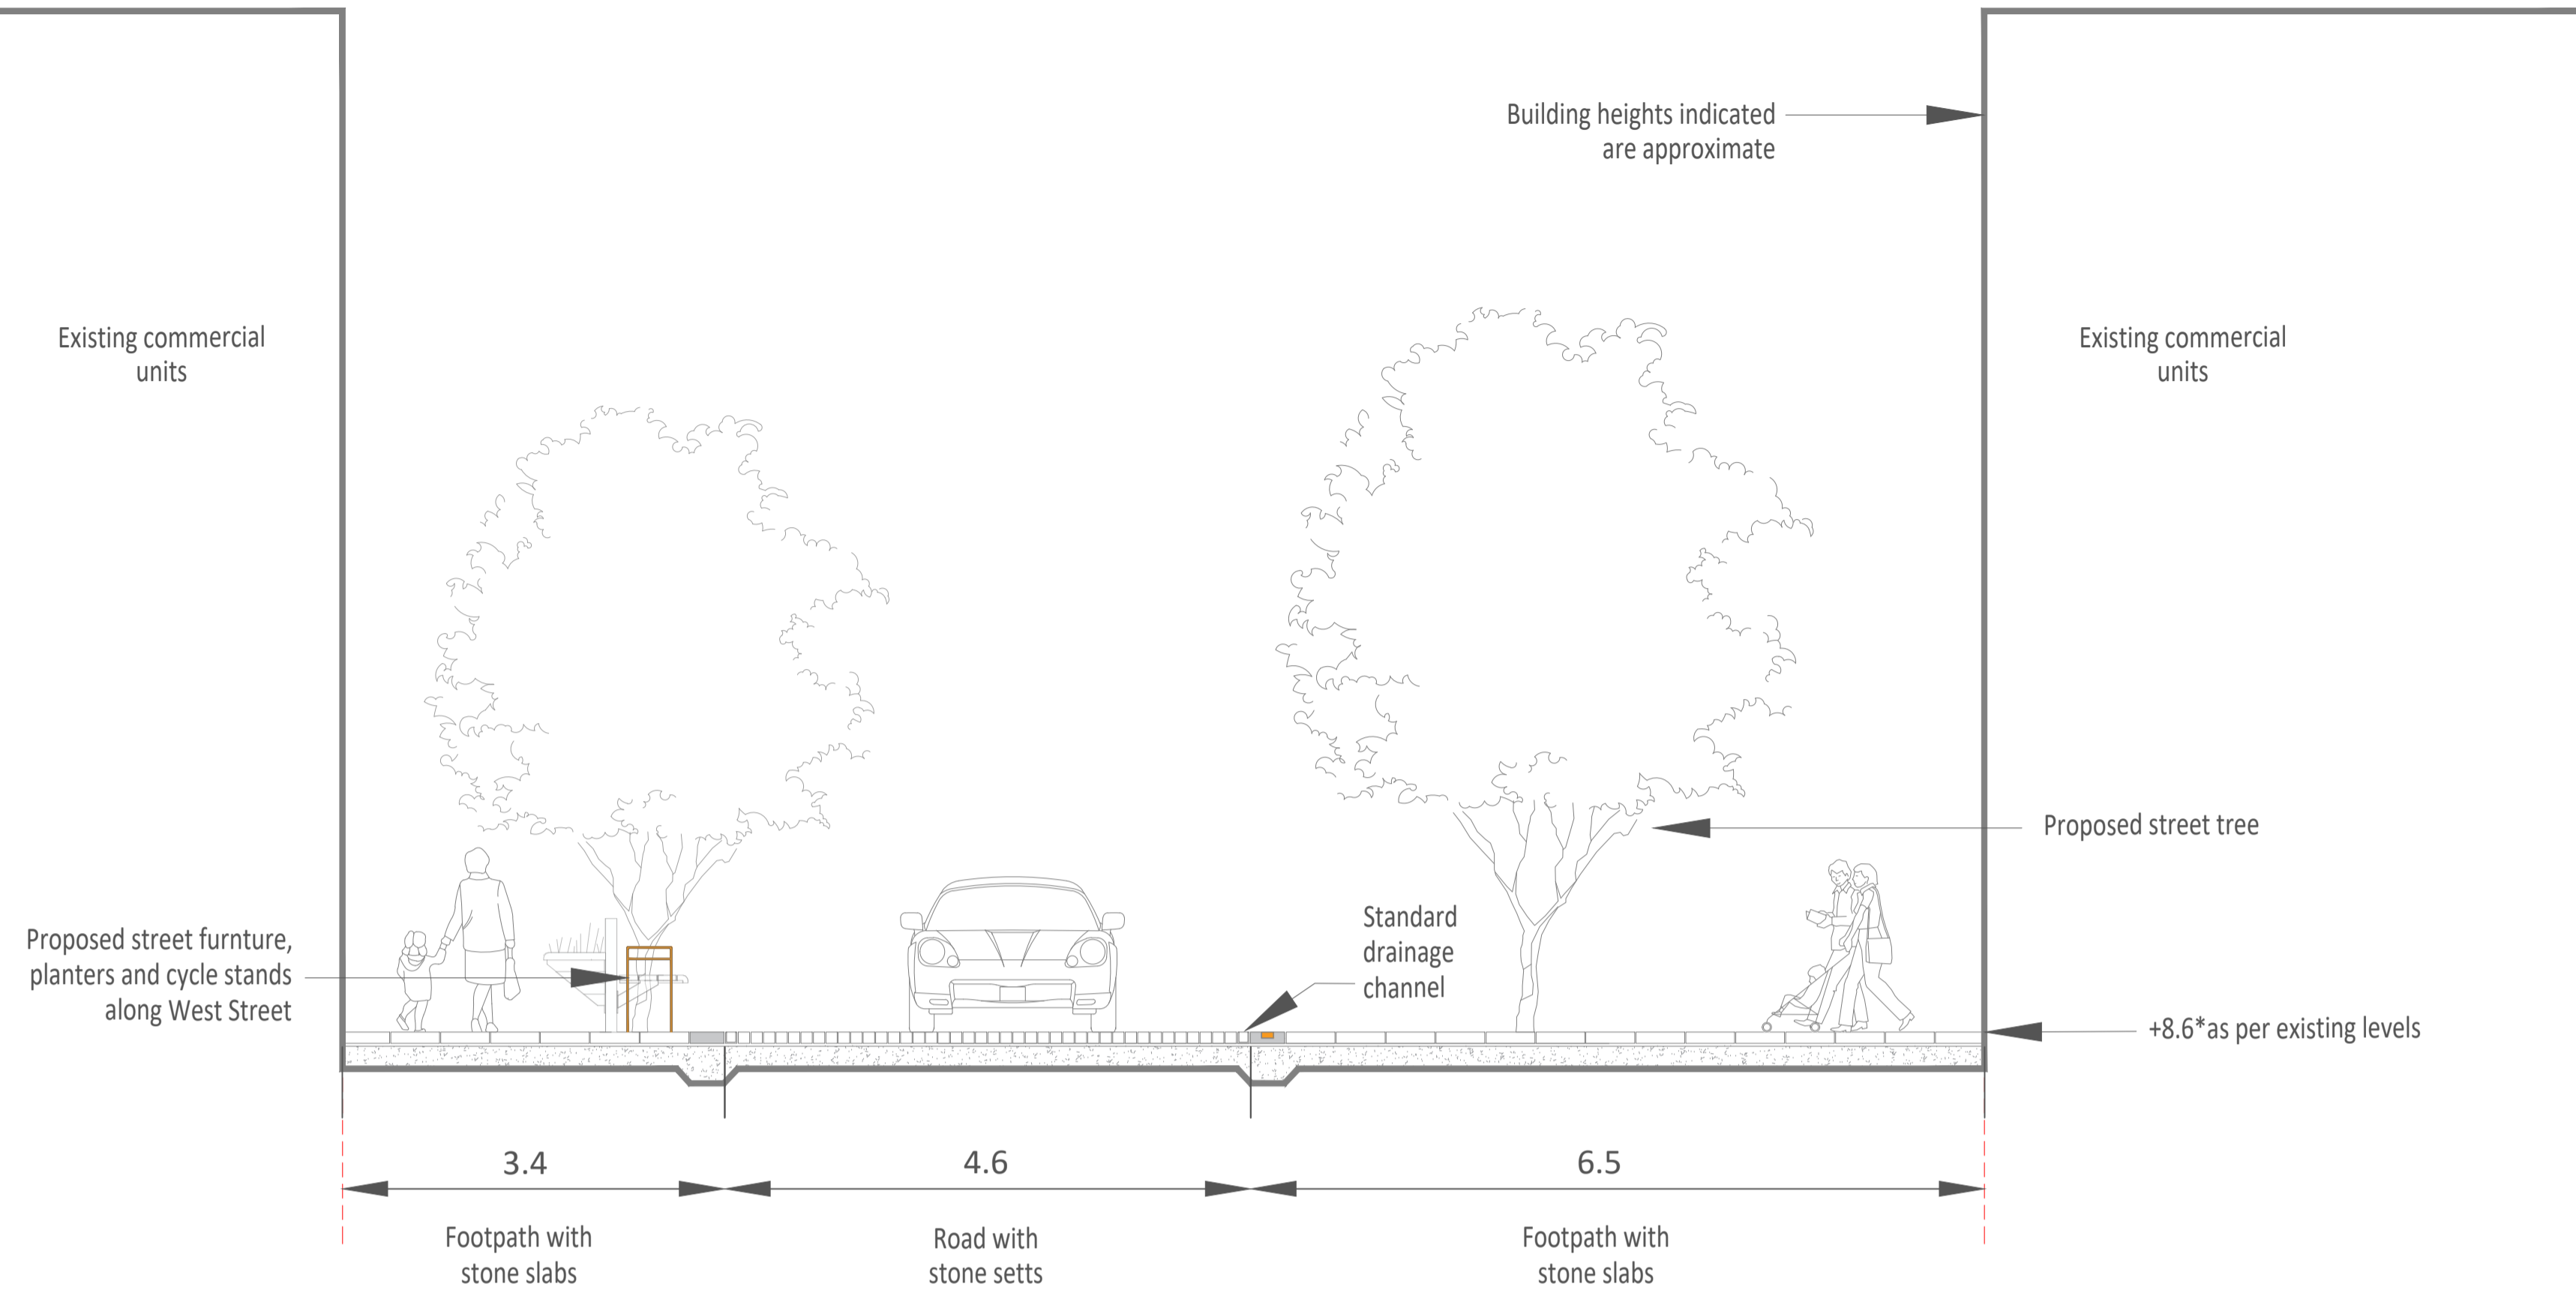


Section X-X West Street

Section W-W West Street

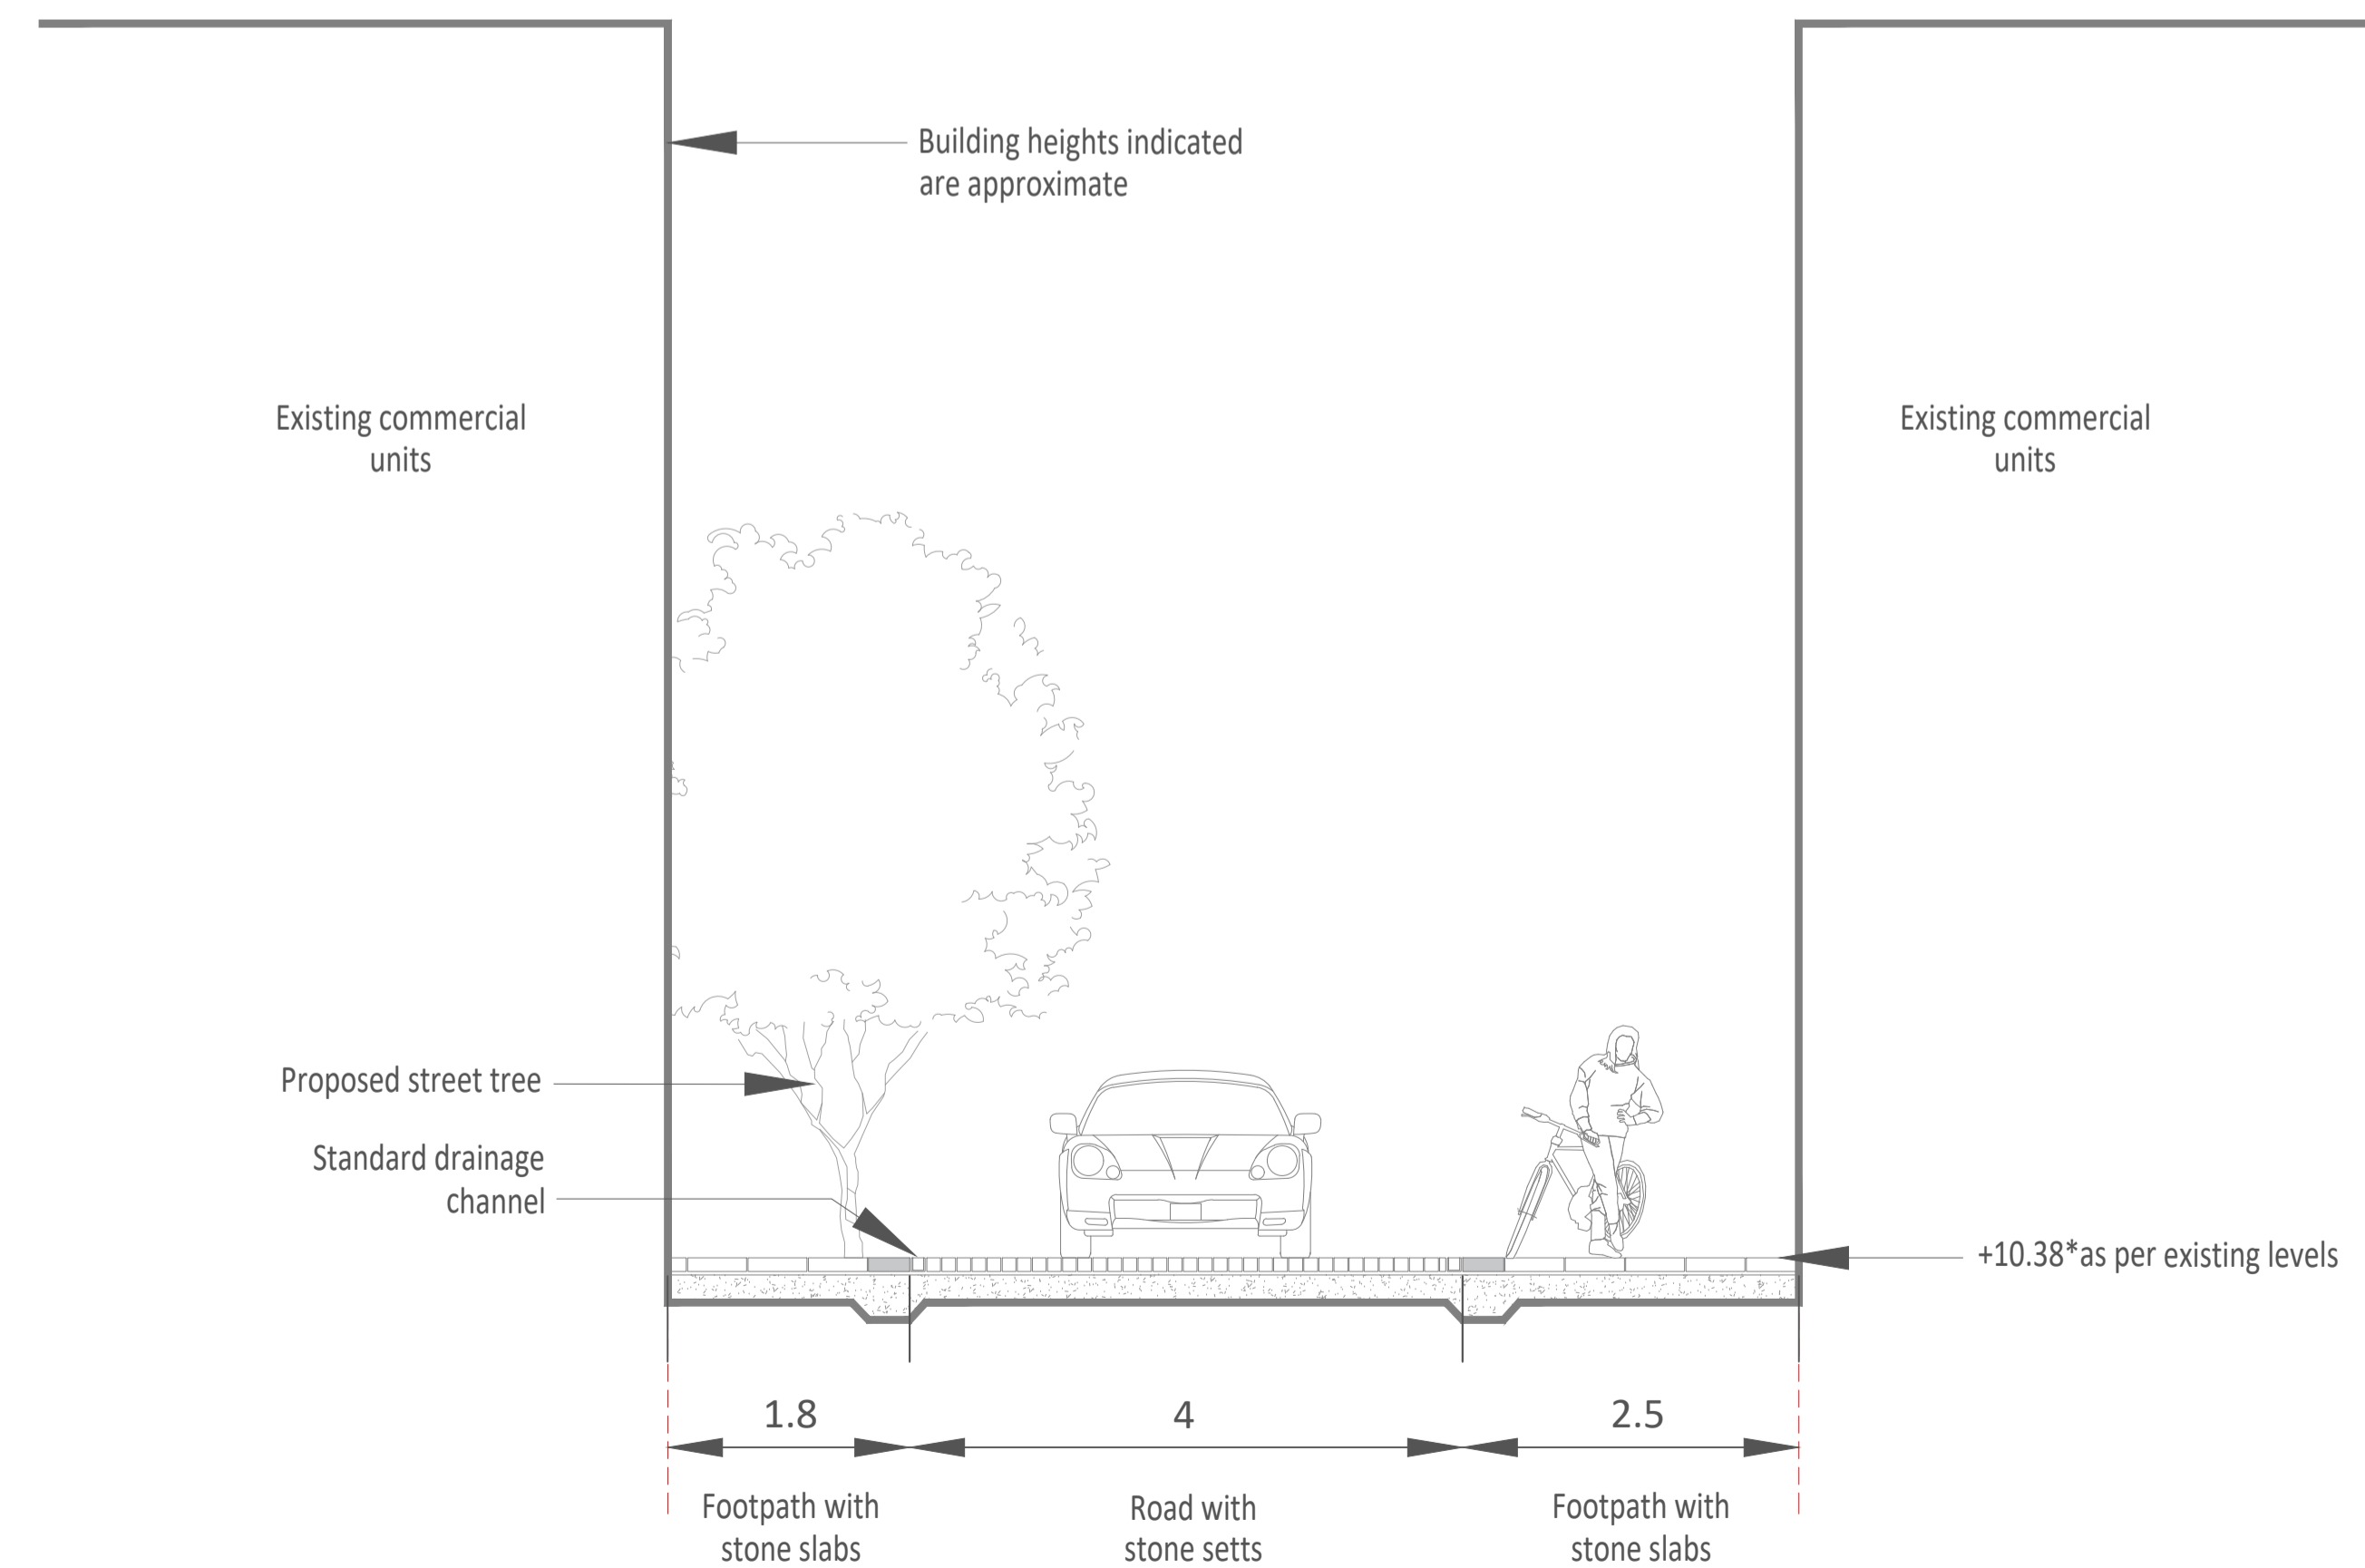


CLIENT	Louth County Council
PROJECT	Westgate 2040, Drogheda
DRAWING	Sections W-W and X-X - West Street
PROJECT NUMBER	LOUB3004
DRAWING NUMBER	LOUX3001-P-000-125-A
AUTHOR	AW
REVISION	B
STATUS	Final
DATE	September 2023
SCALE	1:50 @ A1
ADDRESS	Turley 40 Queen Square, Bristol BS1 4QP

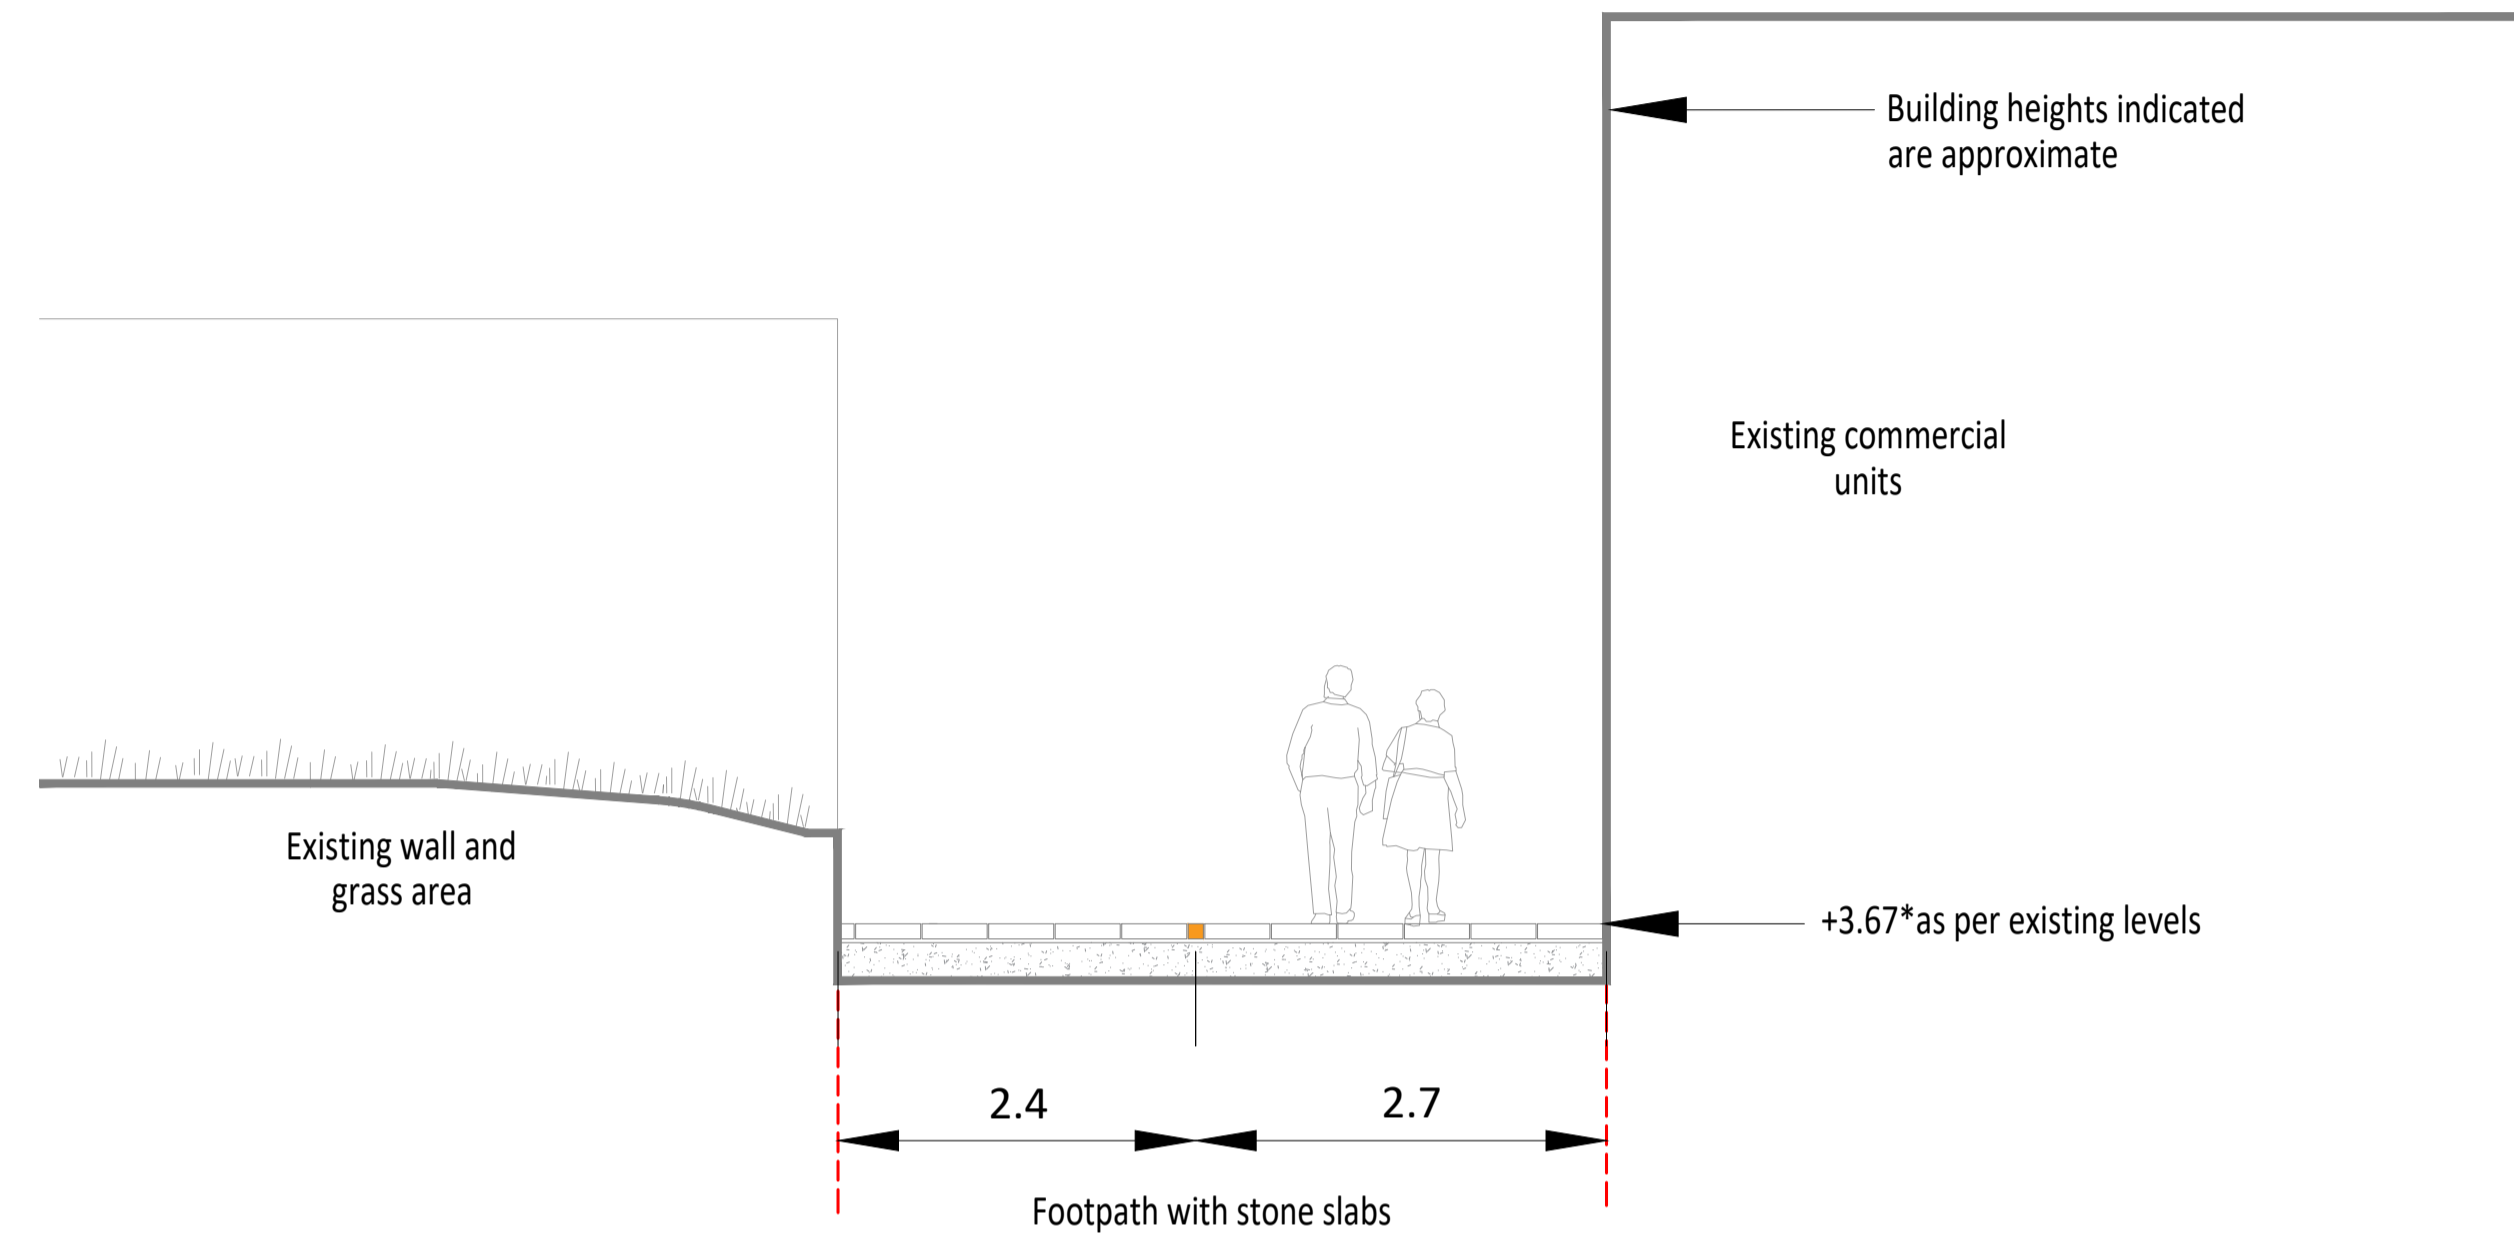


Section Y-Y Patrickswell Lane

Section Z-Z Patrickswell Lane

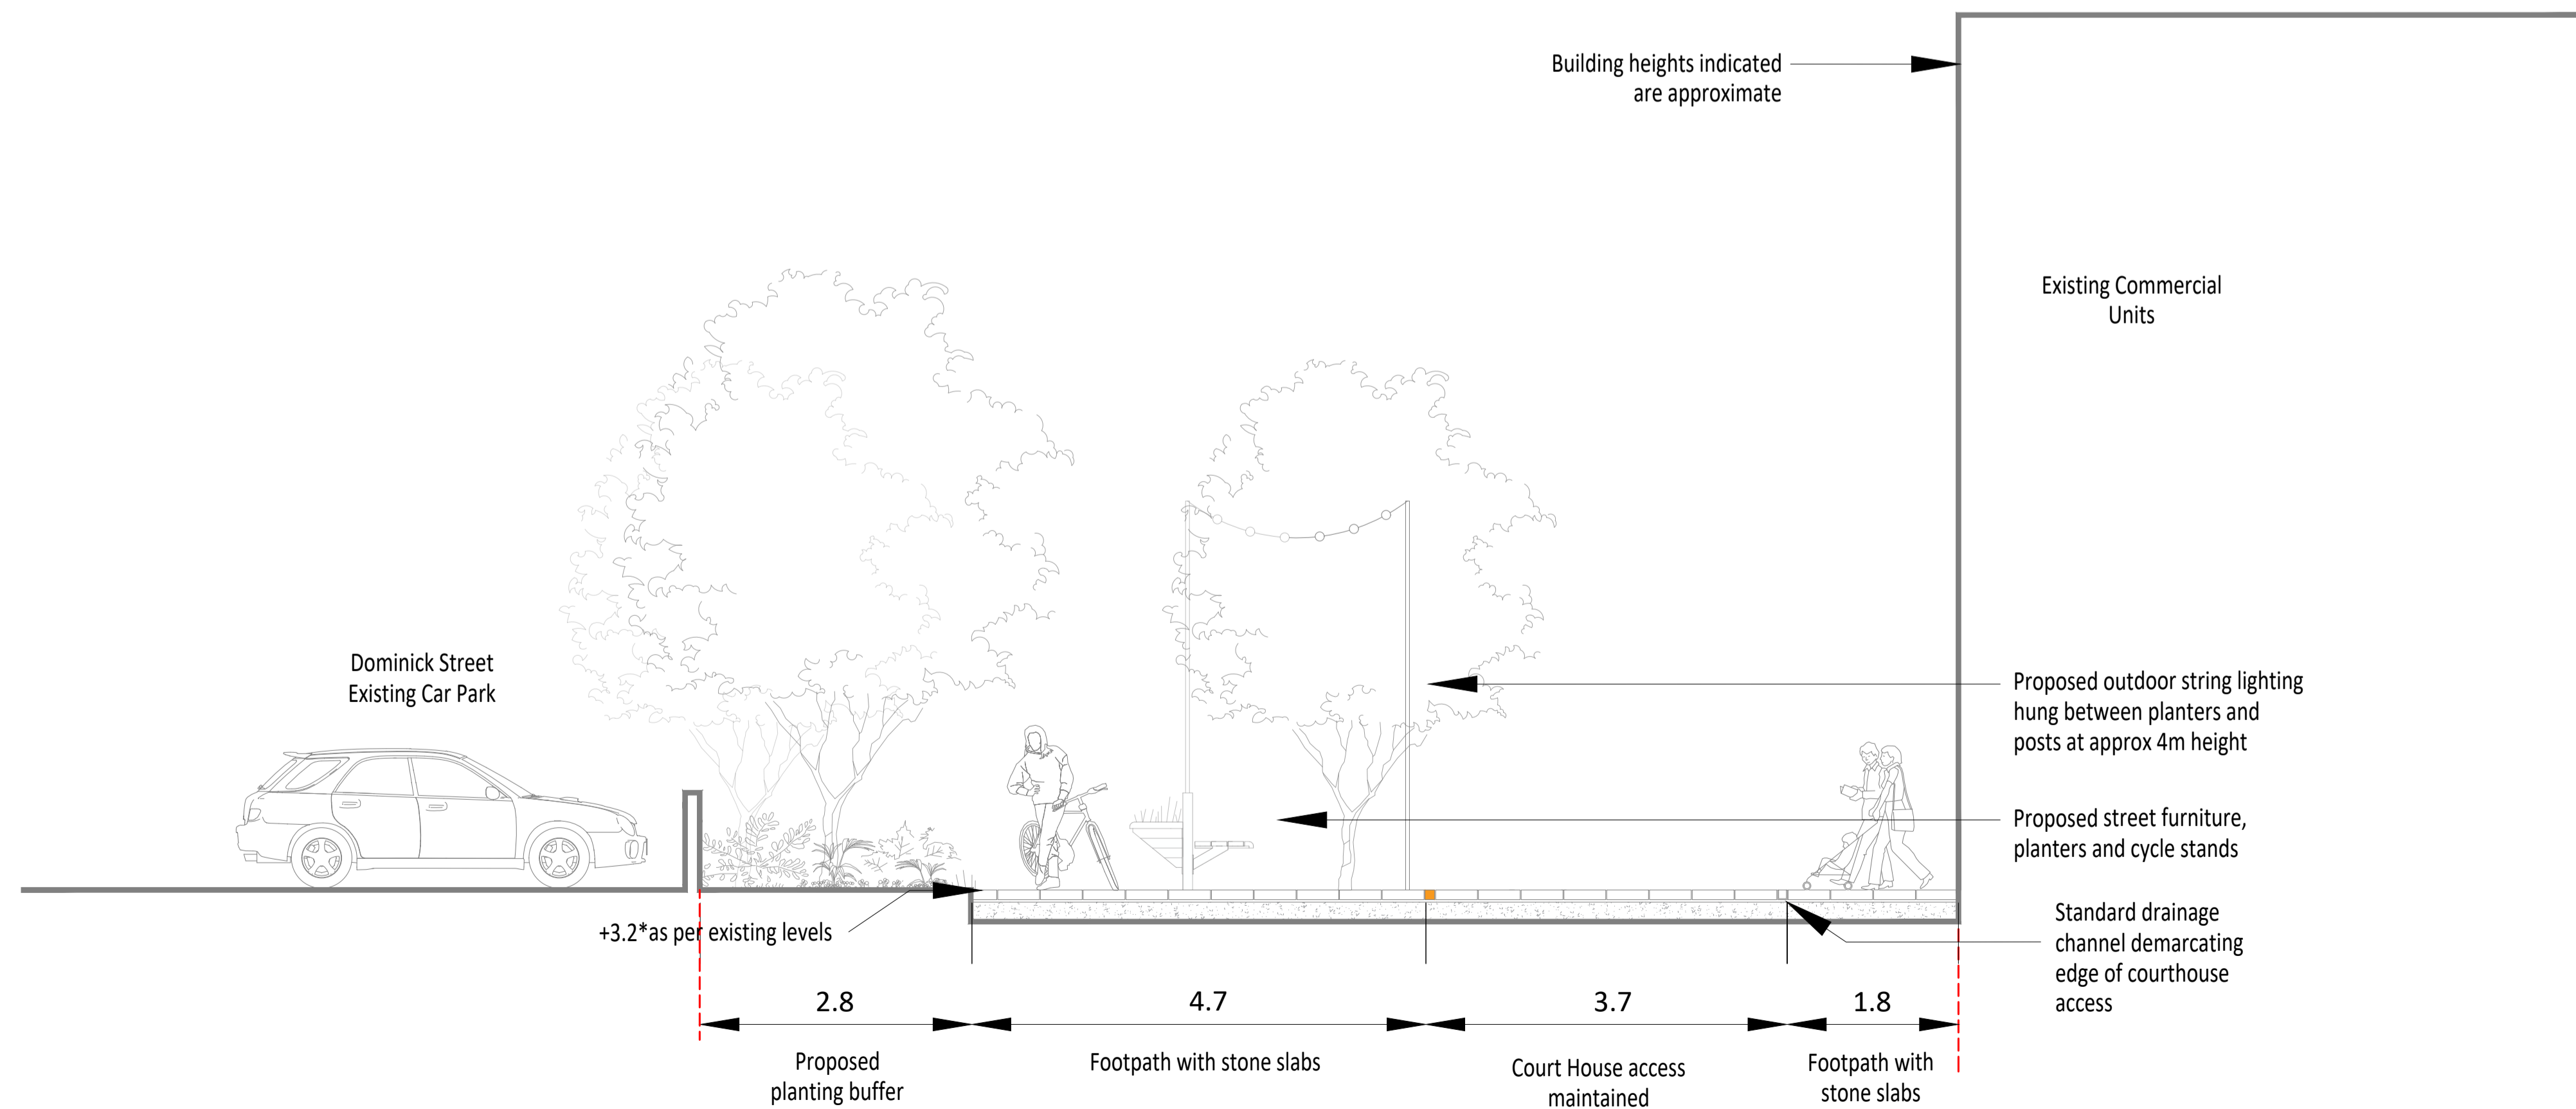


CLIENT	Louth County Council
PROJECT	Westgate 2040, Drogheda
DRAWING	Sections Y-Y and Z-Z - Patrickswell Lane
PROJECT NUMBER	LOUB3004
DRAWING NUMBER	LOUX3001-P-000-126-A
AUTHOR	AW
REVISION	C
STATUS	Final
DATE	September 2023
SCALE	1:50 @ A1
ADDRESS	Turley 40 Queen Square, Bristol BS1 4QP

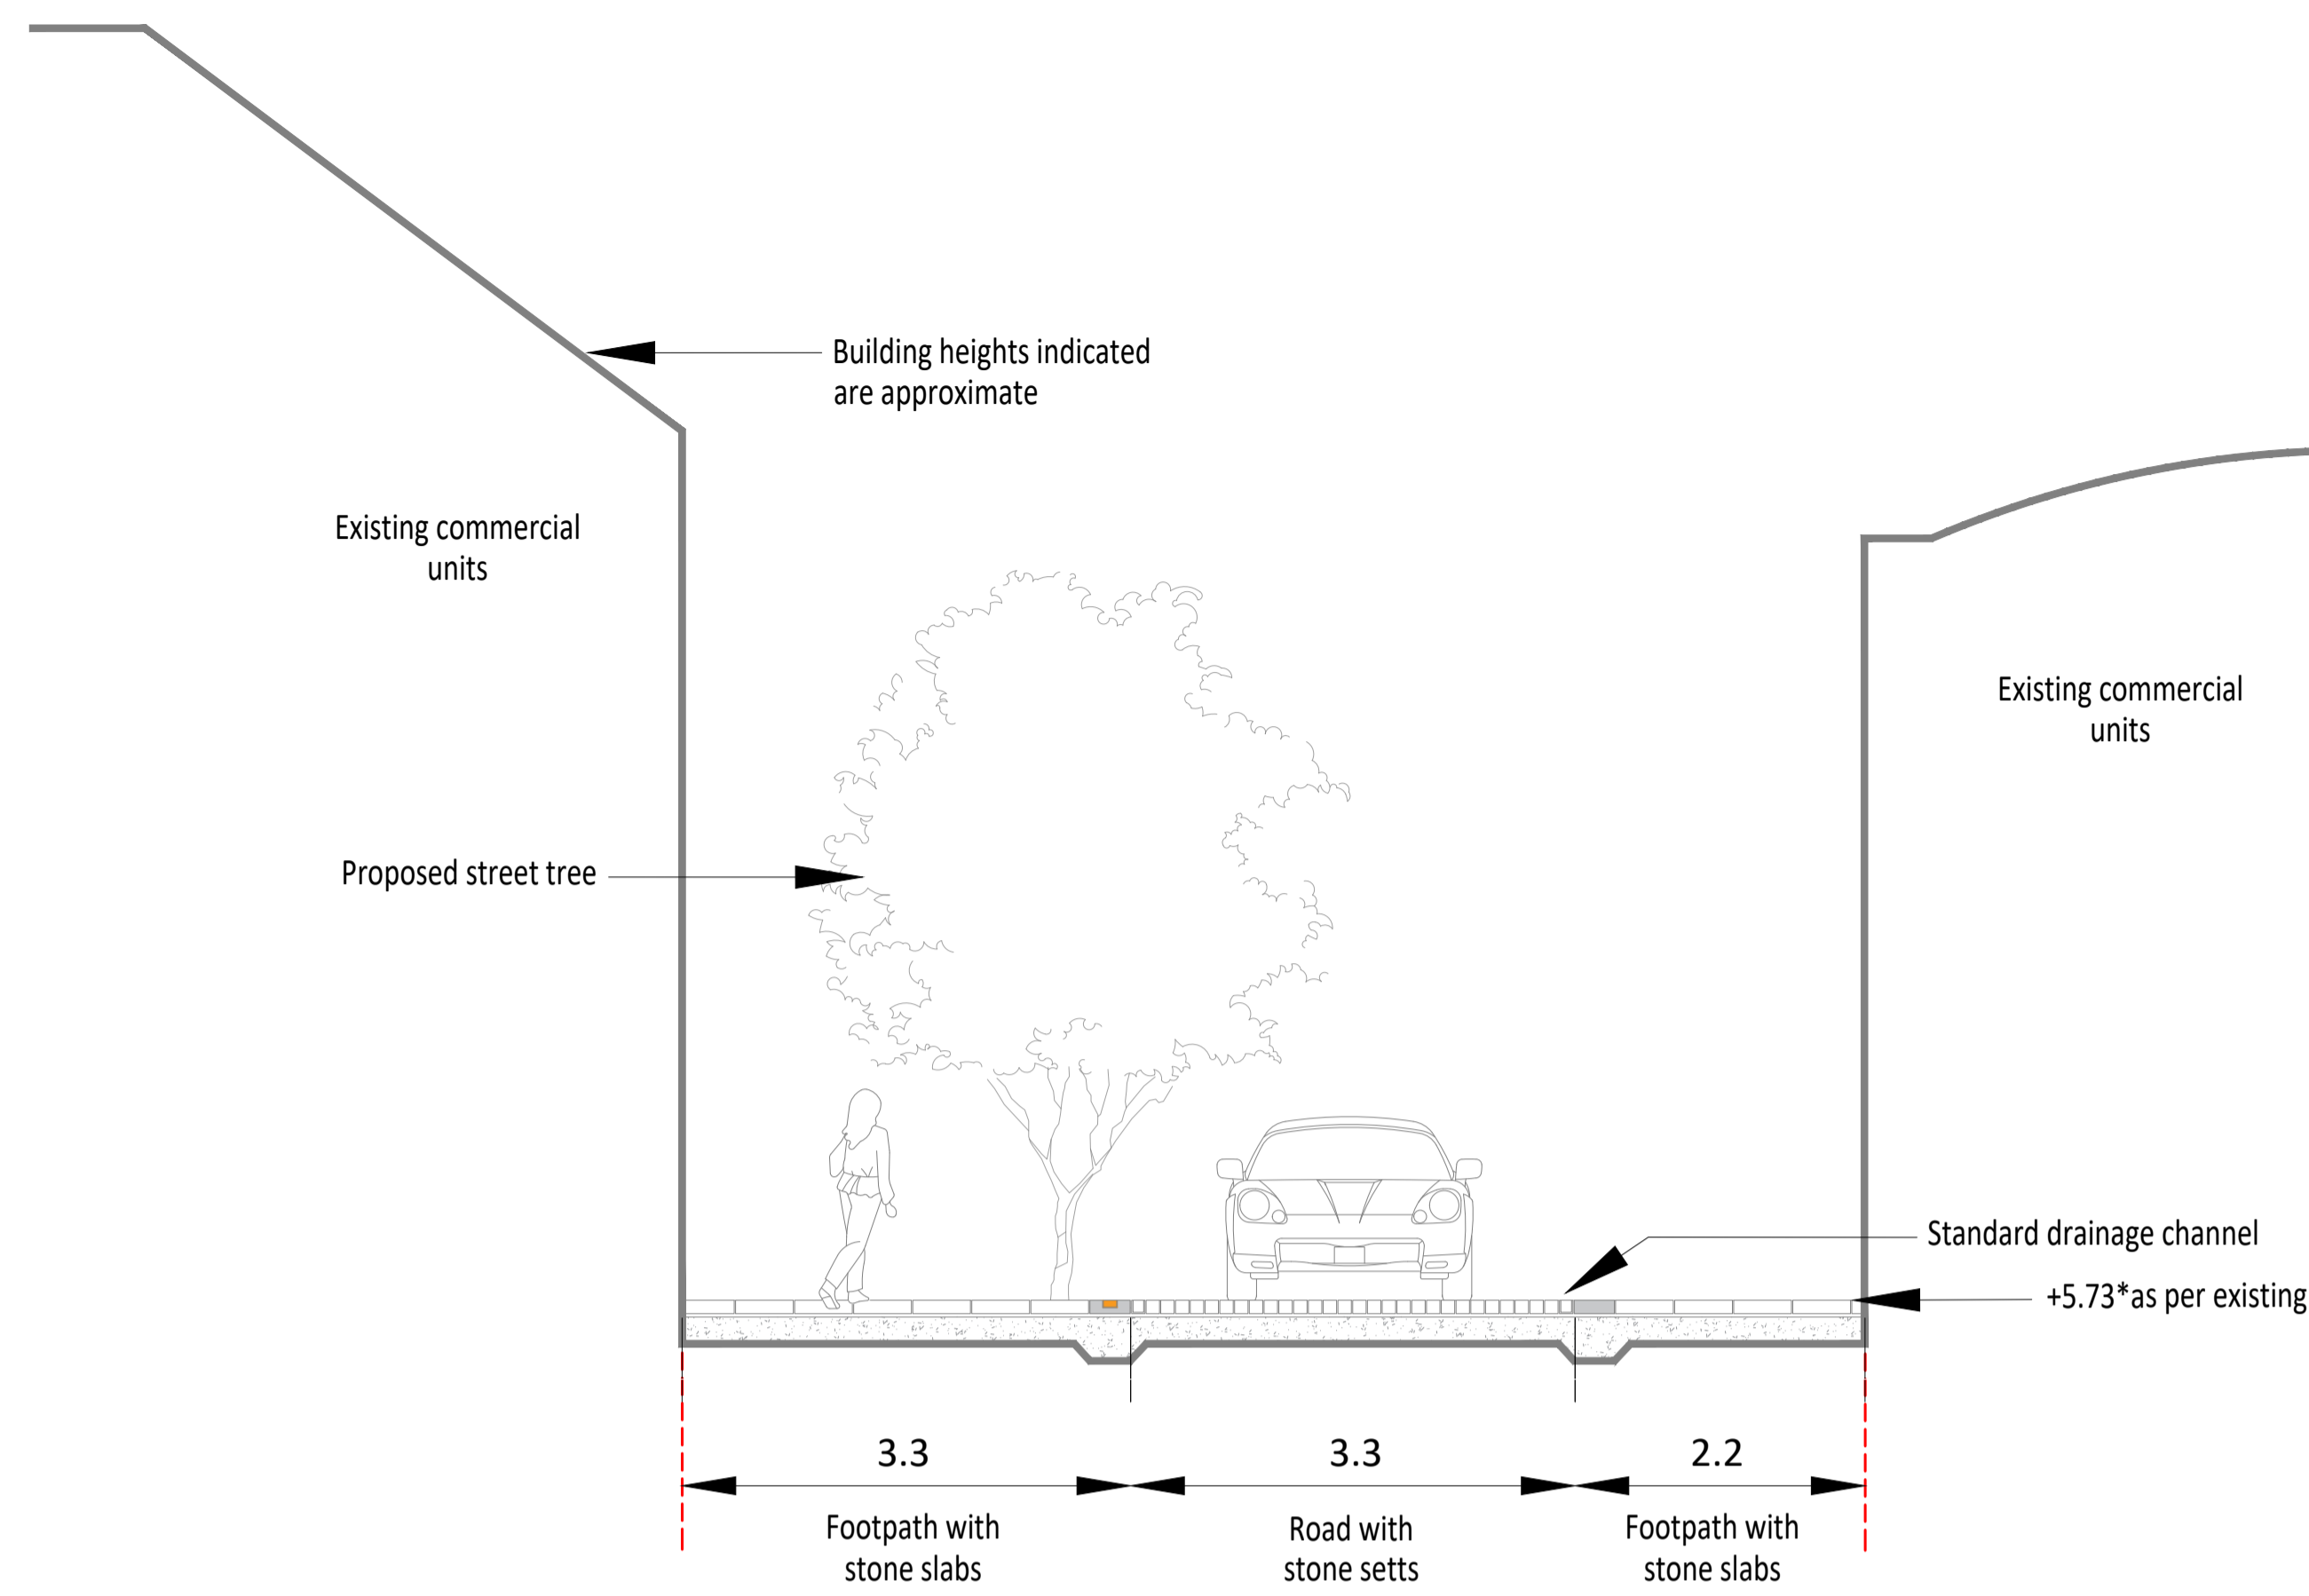

Section AA-AA Dominick Street

Section BB-BB Dominick Street

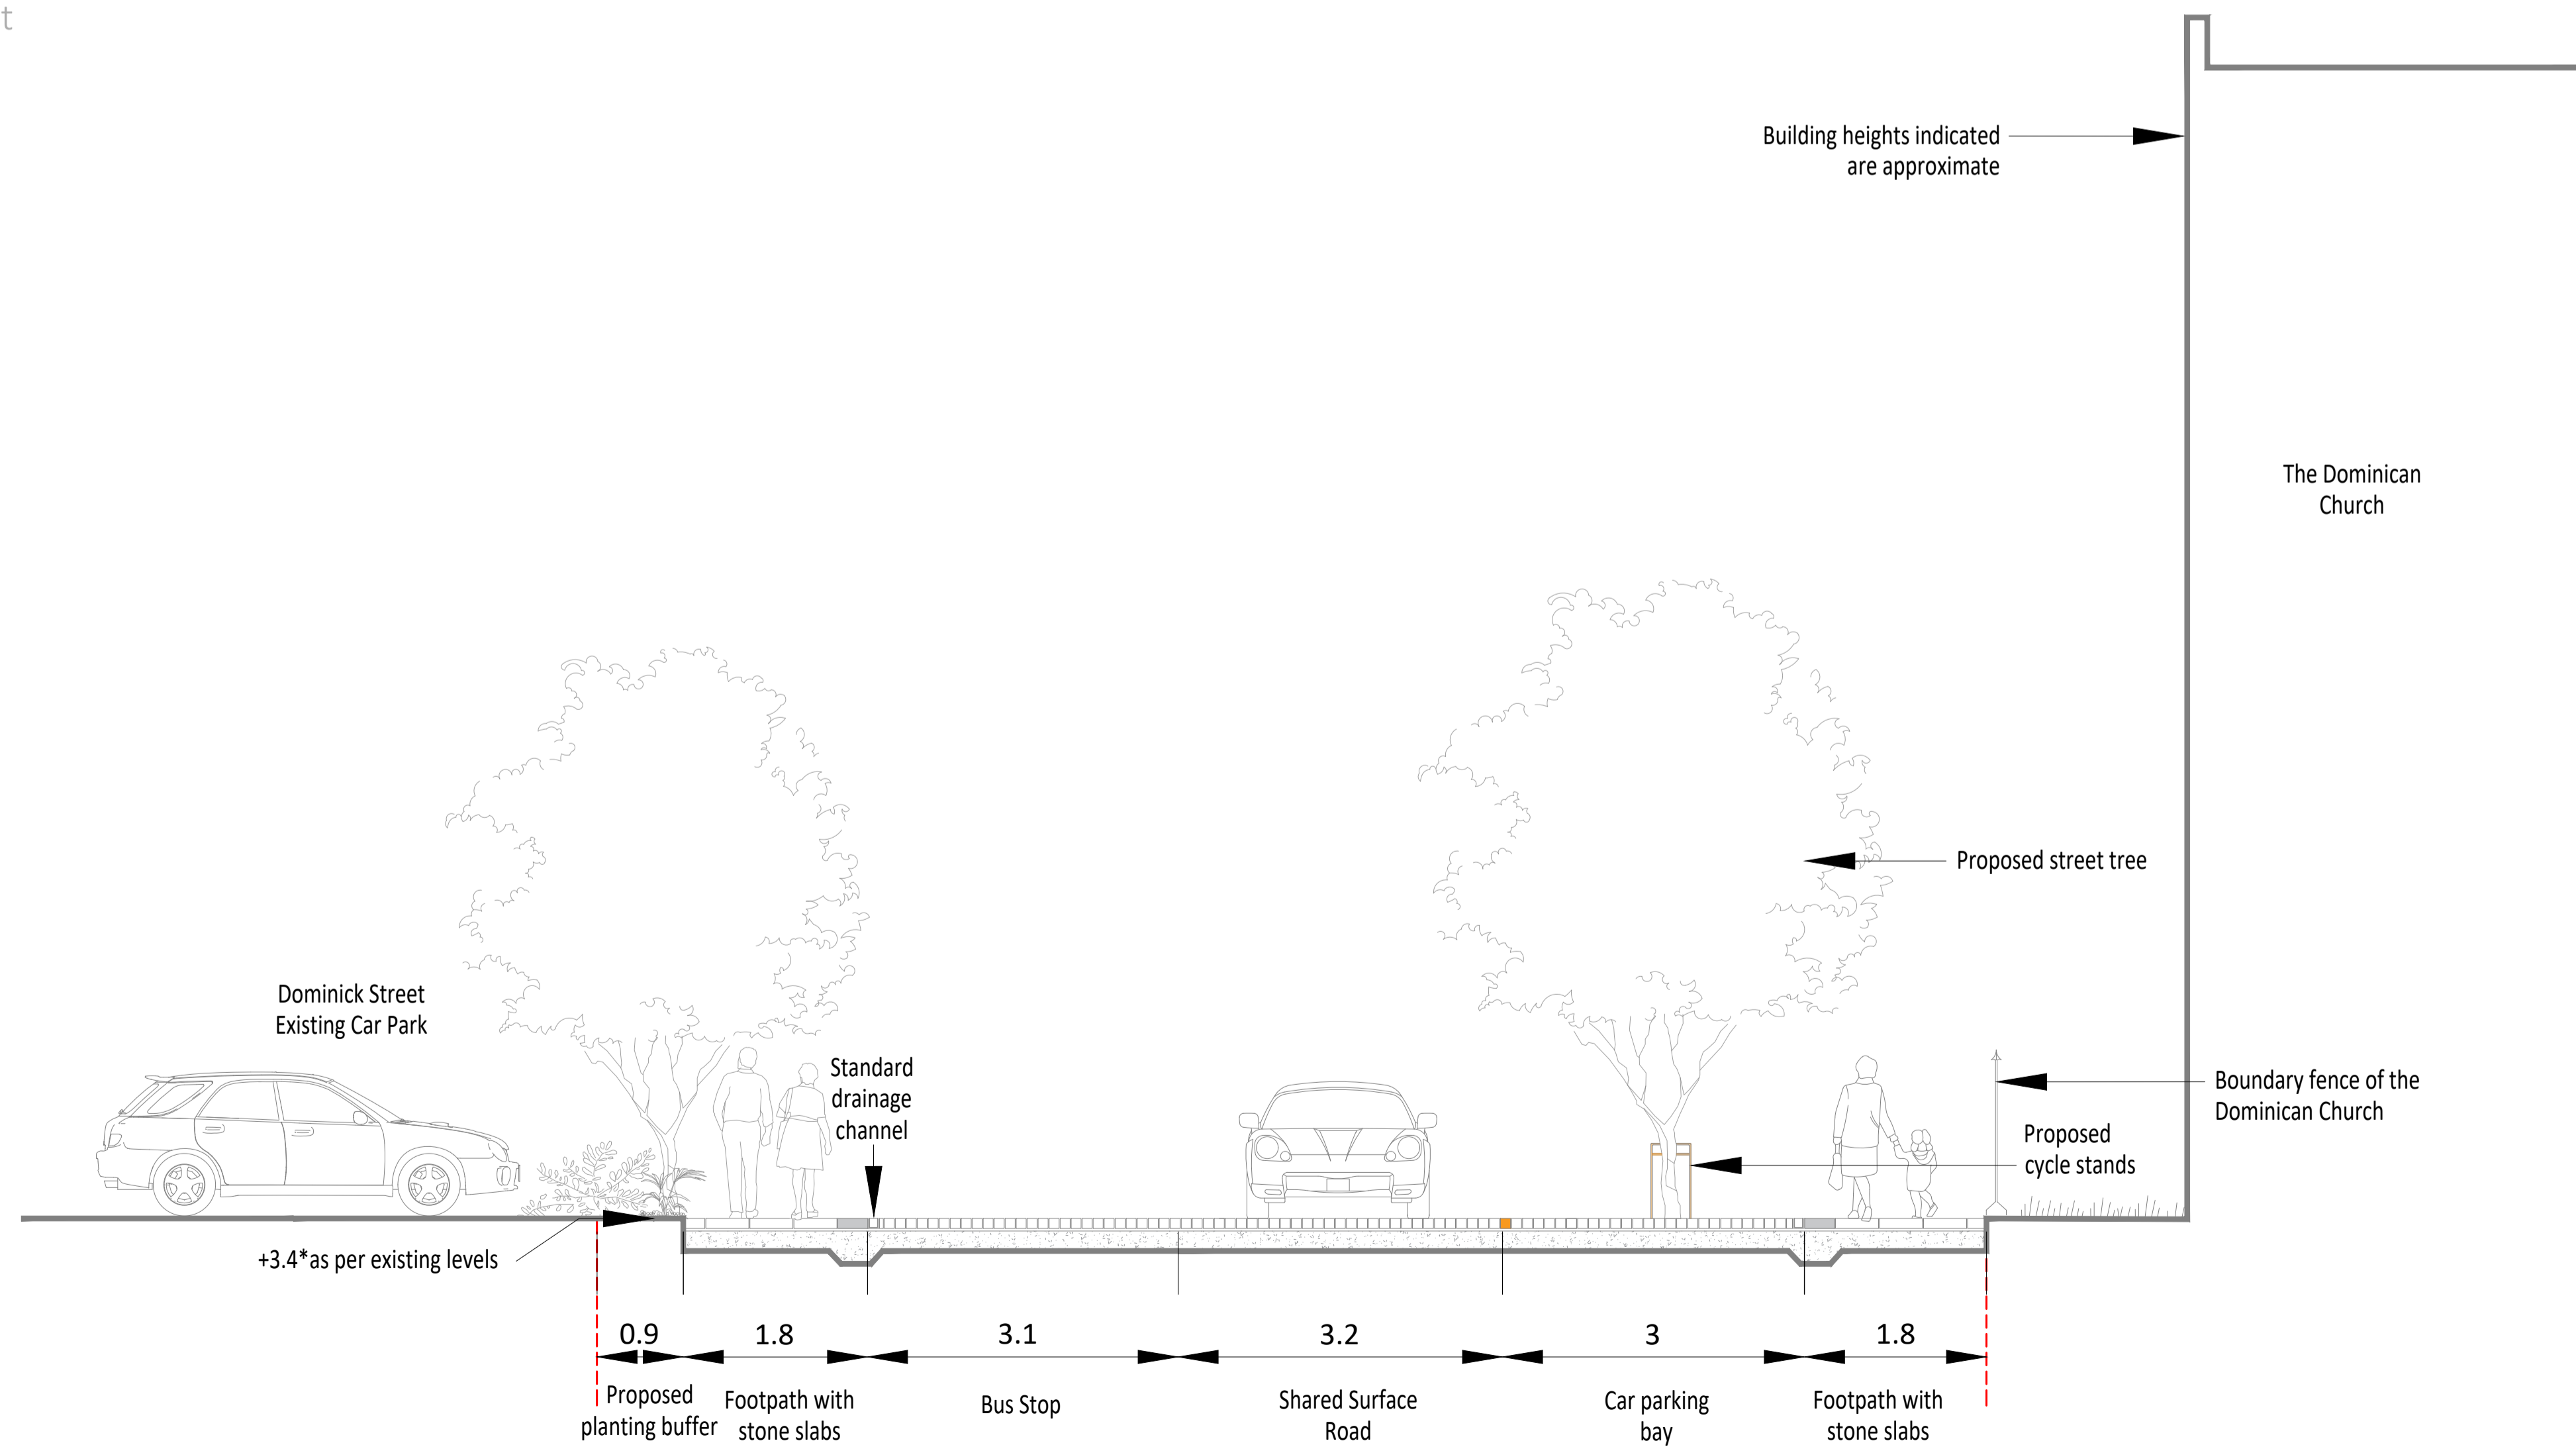

CLIENT
 Louth County Council

PROJECT
 Westgate 2040, Drogheda

DRAWING
 Sections AA-AA and BB-BB
 Dominick Street

PROJECT NUMBER
 LOUB3004



DRAWING NUMBER
 LOUX3001-P-000-127-A


REVISION
 C

DATE
 September 2023

SCALE
 1:50 @ A1

ADDRESS
 Turley
 40 Queen Square,
 Bristol
 BS1 4QP

- KEY**
-  Site Boundary
 -  Corten steel ground insert delineating the location of the former medieval town wall

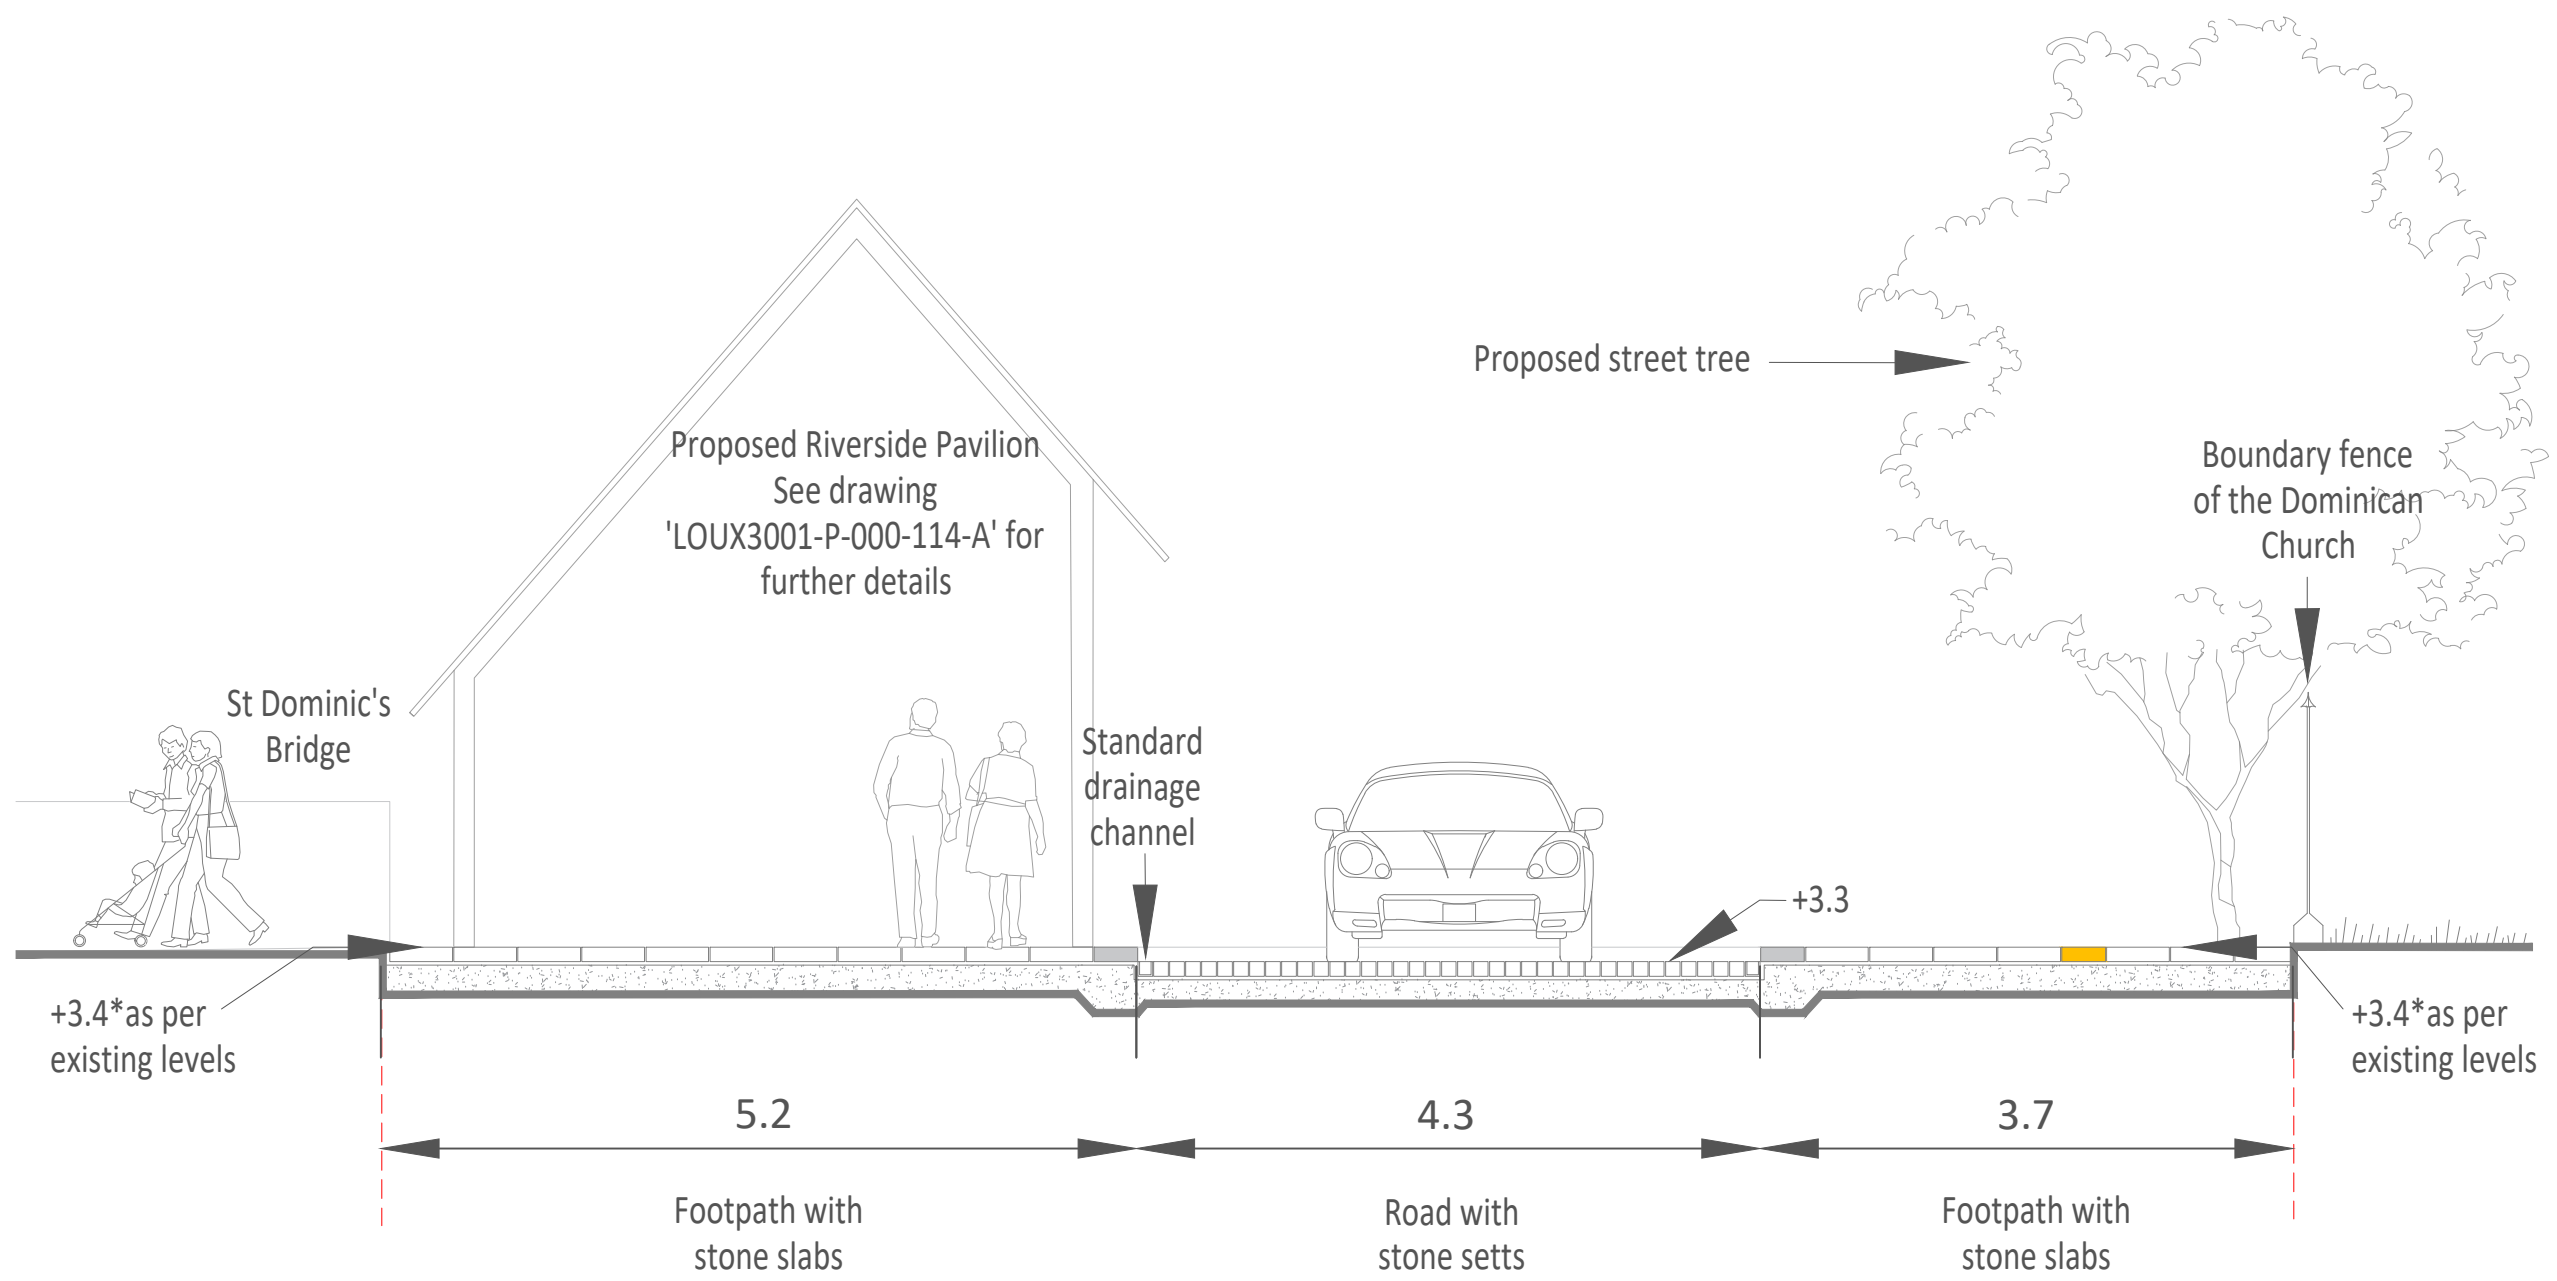

CLIENT
 Louth County Council

PROJECT
 Westgate 2040, Drogheda

DRAWING
 Section CC-CC - Wellington Quay

PROJECT NUMBER
 LOUB3004

DRAWING NUMBER **AUTHOR**
 LOUX3001-P-000-128-A AW

REVISION **STATUS**
 B Final

DATE **SCALE**
 September 2023 1:50@ A3

ADDRESS
 Turley
 40 Queen Square,
 Bristol
 BS1 4QP

